

Appendix A – Site Maps

WILLOW CREEK WIND
PROJECT

BUTTE COUNTY, SOUTH DAKOTA


Rev.	Date	Description	By
08	07/03/2019	OVERALL SITE PLAN	UEL

FAGEN INC.
2448 540TH ST
GRANITE FALLS, MN 56241



Legend

- WTG - GE 2.82-127 (33)
- WTG - GE 2.3-116 (5)
- WTG - ALT (7)
- Culvert (13)
- Low Water Crossing (3)
- Crane Water Crossing (2)
- Access Road (114,674 LF)
- Crane Path (133,072 LF)
- Public Road
- Laydown Yard
- O&M Building
- Batch Plant
- Substation
- WAPA Switchyard
- Disturbance Limits

 

NAD 83 State Plane South Dakota
North FIPS 4001 (US Feet)

PRELIMINARY
NOT FOR CONSTRUCTION


Ulteig
4285 Lexington Avenue North
St. Paul, Minnesota, 55126
Phone: 651.415.3800
Fax: 888.858.3440
www.ulteig.com

We listen. We solve.[®]
Design By: P. PEBLER
Drawn By: P. PEBLER
Approved By: C. SMAALADEN
Project Number: 18.00414

OVERALL
SITE PLAN

DWG #: **WCW-CVL-001** REVISION: **0B**

G:\2018\18.00414\GIS\MXD\WCW_Overall_Site_Plan_20190701.mxd

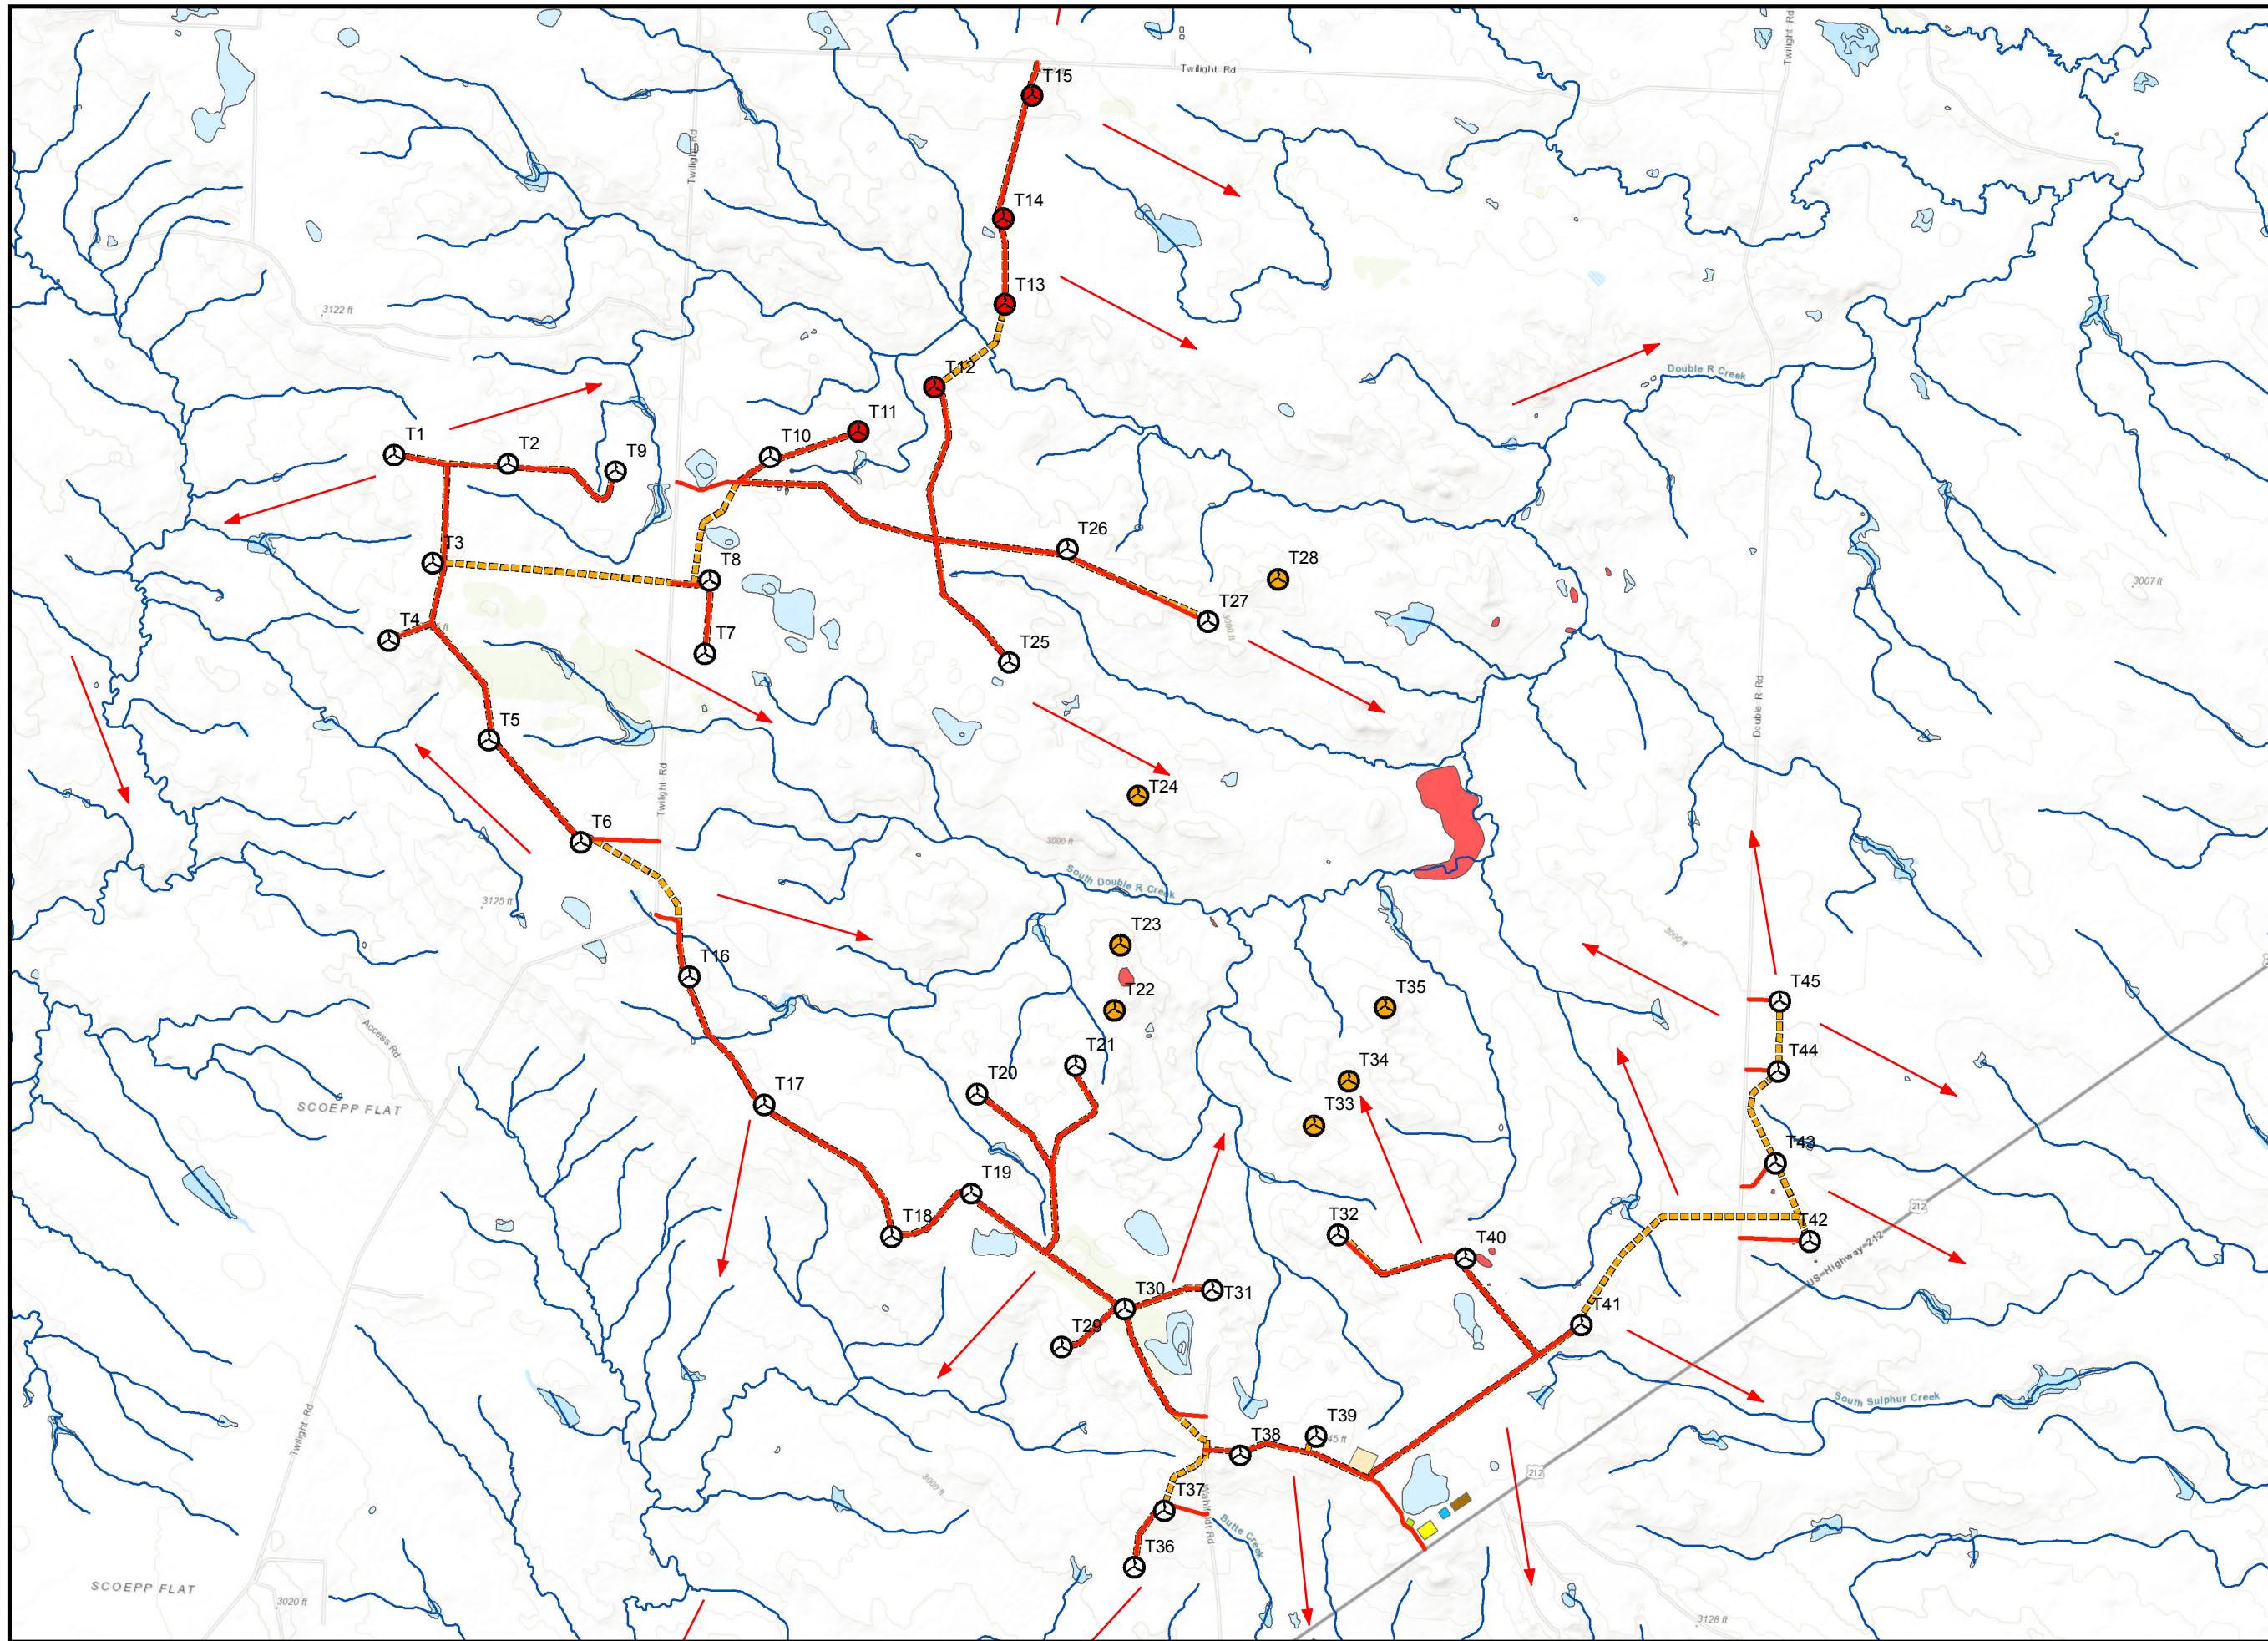


WILLOW CREEK WIND
PROJECT
BUTTE COUNTY, SOUTH DAKOTA

Rev.	Date	Description	By
08	07/03/2019	EXISTING SITE DRAINAGE	UEL

FAGEN INC.
2448 540TH ST
GRANITE FALLS, MN 56241
FAGEN
INC.

Legend

- WTG - GE 2.82-127 (33)
- WTG - GE 2.3-116 (5)
- WTG - ALT (7)
- Access Road (114,674 LF)
- Crane Path (133,072 LF)
- Existing Site Drainage
- NHD Flowline
- Laydown Yard
- O&M Building
- Batch Plant
- Substation
- WAPA Switchyard
- Wetlands / Streams (NWI)
- Archeological Sites

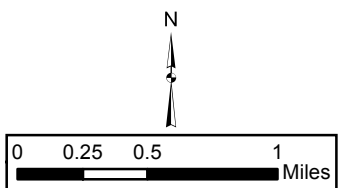

NAD 83 State Plane South Dakota
North FIPS 4001 (US Feet)

PRELIMINARY
NOT FOR CONSTRUCTION

Ulteig
4285 Lexington Avenue North
St. Paul, Minnesota, 55126
Phone: 651.415.3800
Fax: 888.858.3440
www.ulteig.com

We listen. We solve.
Design By: P. PEBLER
Drawn By: P. PEBLER
Approved By: C. SMAALADEN
Project Number: 18.00414

EXISTING
SITE DRAINAGE

DWG #: **WCW-CVL-001** REVISION: **0B**

WILLOW CREEK WIND
PROJECT
BUTTE COUNTY, SOUTH DAKOTA

Rev.	Date	Description	By
08	07/03/2019	EXISTING LANDUSE	UEL

FAGEN INC.
2448 540TH ST
GRANITE FALLS, MN 56241




Legend

- WTG - GE 2.82-127 (33)
- WTG - GE 2.3-116 (5)
- WTG - ALT (7)

- Access Road (114,674 LF)
- Crane Path (133,072 LF)

Existing Landuse (NLCD)

- Open Water
- Developed, Open Space
- Developed, Low Intensity
- Developed, Medium Intensity
- Barren Land
- Shrub/Scrub
- Herbaceous
- Hay/Pasture
- Cultivated Crops
- Woody Wetlands
- Emergent Herbaceous Wetlands

 

NAD 83 State Plane South Dakota
North FIPS 4001 (US Feet)

PRELIMINARY
NOT FOR CONSTRUCTION


Ulteig
4285 Lexington Avenue North
St. Paul, Minnesota, 55126
Phone: 651.415.3800
Fax: 888.858.3440
www.ulteig.com

We listen. We solve.™

Design By: P. PEBLER
Drawn By: P. PEBLER
Approved By: C. SMAALADEN
Project Number: 18.00414

EXISTING LANDUSE

DWG #: WCW-CVL-001
REVISION: 08

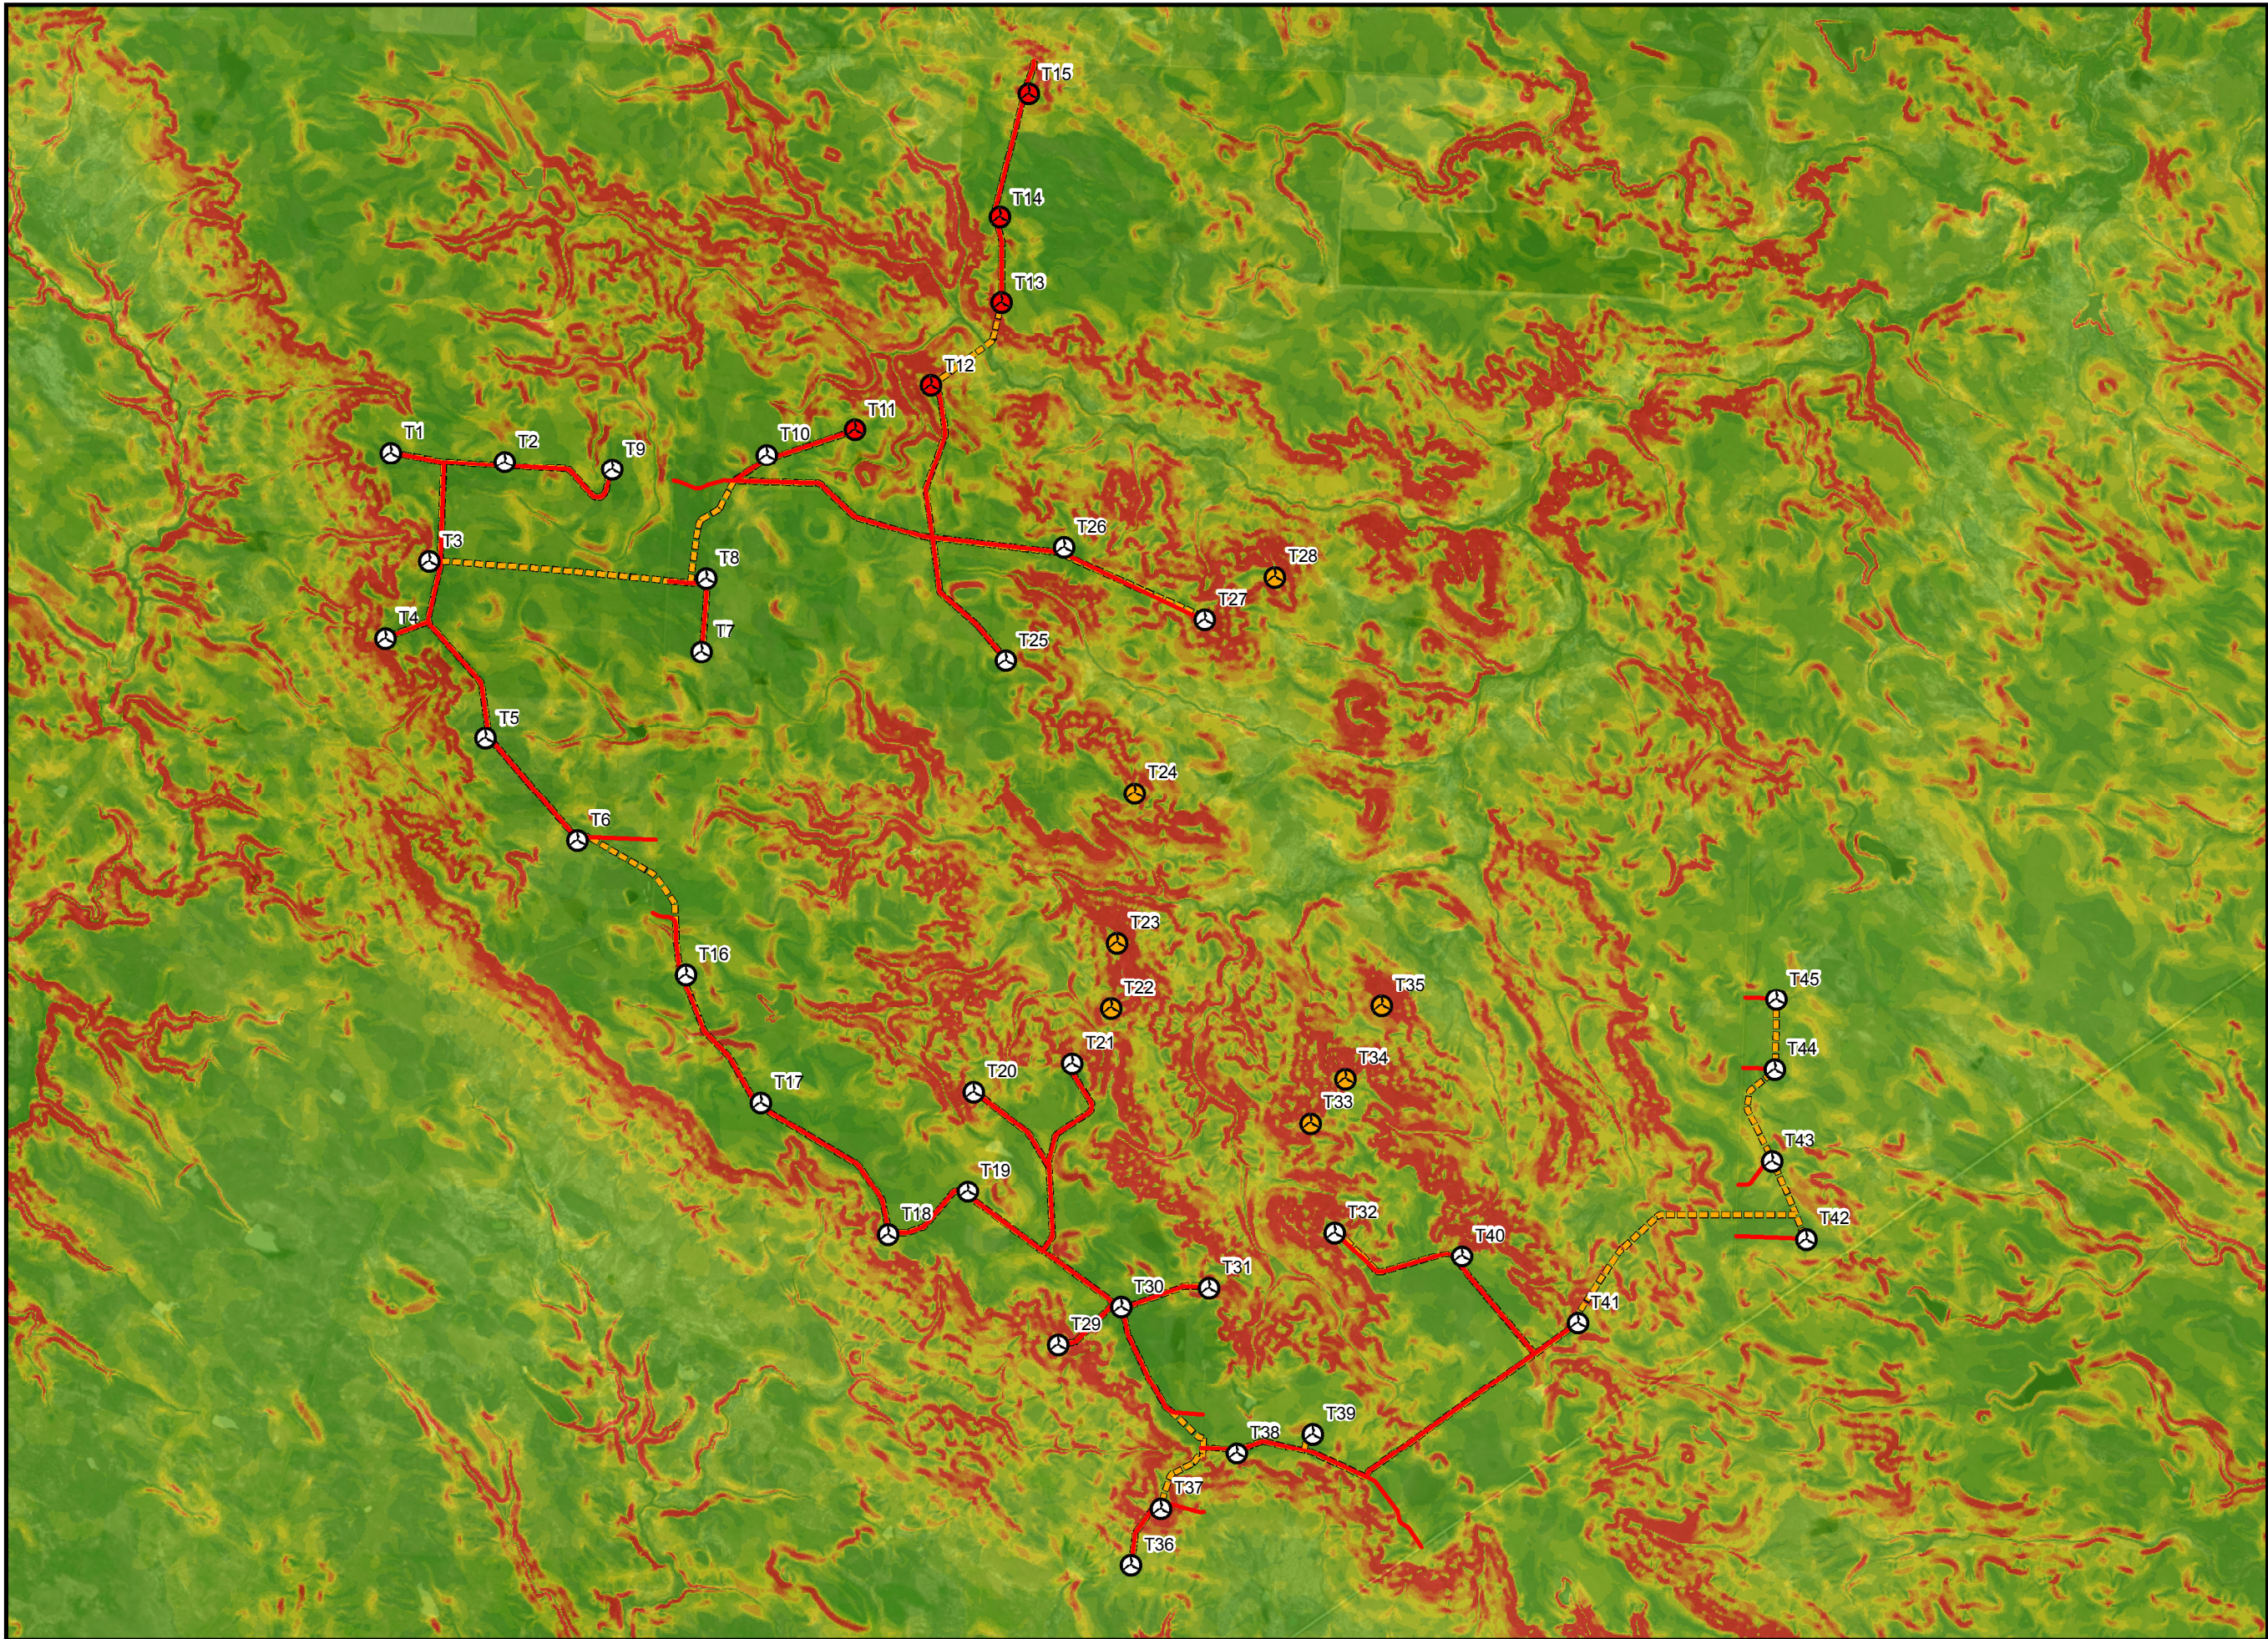

WILLOW CREEK WIND
PROJECT
BUTTE COUNTY, SOUTH DAKOTA

Rev.	Date	Description	By
08	07/03/2019	EXISTING SLOPES	UEL

FAGEN INC.
2448 540TH ST
GRANITE FALLS, MN 56241




Legend

- WTG - GE 2.82-127 (33)
- WTG - GE 2.3-116 (5)
- WTG - ALT (7)

- Access Road (114,674 LF)
- Crane Path (133,072 LF)

Existing Slope (%)

- 0.0 - 4.0
- 4.0 - 8.0
- 8.0 - 12.0
- 12.0 - 16.0
- 16.0 - 20.0
- 20.0 - 24.0
- 24.0 - 28.0
- 28.0 - 32.0
- > 32.0

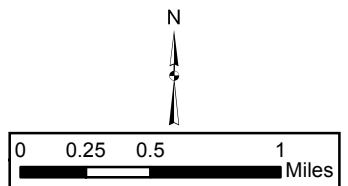

NAD 83 State Plane South Dakota
North FIPS 4001 (US Feet)


PRELIMINARY
NOT FOR CONSTRUCTION

Ulteig
4285 Lexington Avenue North
St. Paul, Minnesota, 55126
Phone: 651.415.3800
Fax: 888.858.3440
www.ulteig.com

We listen. We solve.[®]
Design By: P. PEBLER
Drawn By: P. PEBLER
Approved By: C. SMAALADEN
Project Number: 18.00414

EXISTING SLOPES

DWG #: WCW-CVL-001
REVISION: 0B

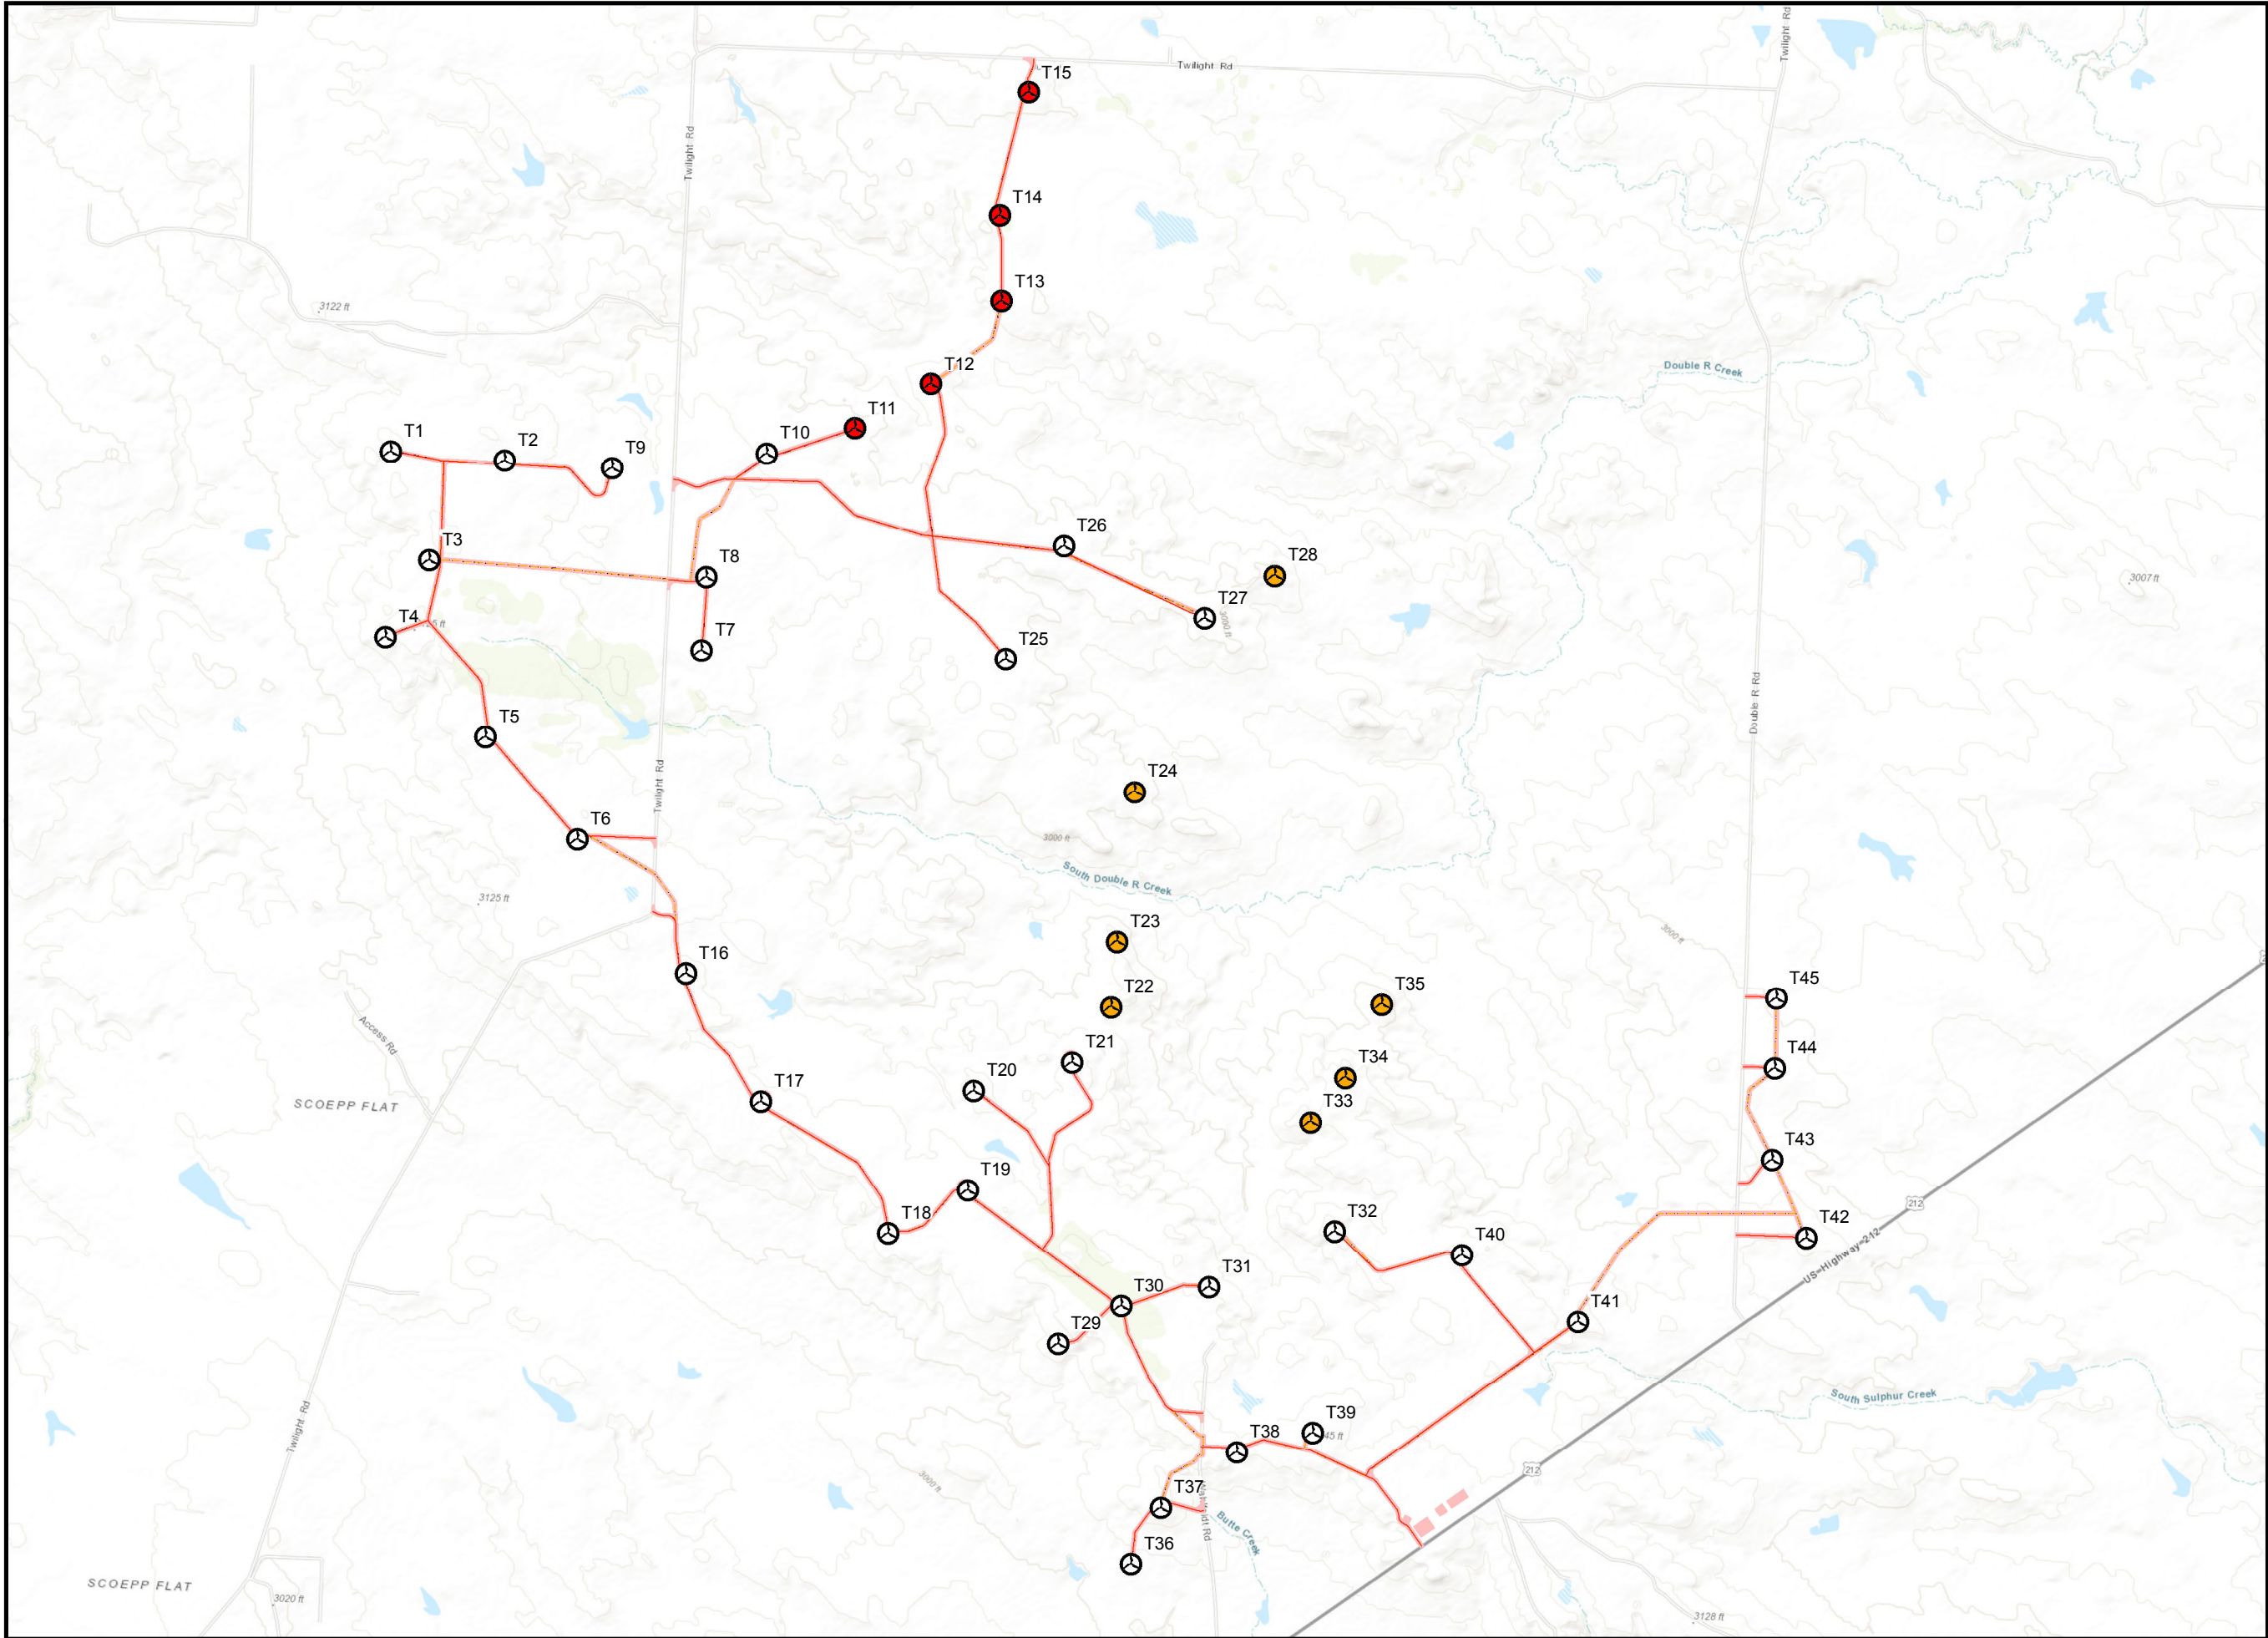

WILLOW CREEK WIND
PROJECT

BUTTE COUNTY, SOUTH DAKOTA

Rev.	Date	Description	By
08	07/03/2019	DISTURBANCE LIMITS	UEL

FAGEN INC.
2448 540TH ST
GRANITE FALLS, MN 56241

FAGEN
INC.

Legend

WTG - GE 2.82-127 (33)

WTG - GE 2.3-116 (5)

WTG - ALT (7)

Access Road (114,674 LF)

Crane Path (133,072 LF)

Disturbance Limits

00.250.51

Miles

NAD 83 State Plane South Dakota
North FIPS 4001 (US Feet)

PRELIMINARY
NOT FOR CONSTRUCTION

4285 Lexington Avenue North
St. Paul, Minnesota, 55126
Phone: 651.415.3800
Fax: 888.858.3440
www.ulteig.com

We listen. We solve.[®]


Design By: P. PEBLER
Drawn By: P. PEBLER
Approved By: C. SMAALADEN
Project Number: 18.00414

DISTURBANCE LIMITS

DWG #: WCW-CVL-001

REVISION: 0B

G:\2018\18.00414\GIS\MXD\WCW_Disturbance_Limits_20190701.mxd

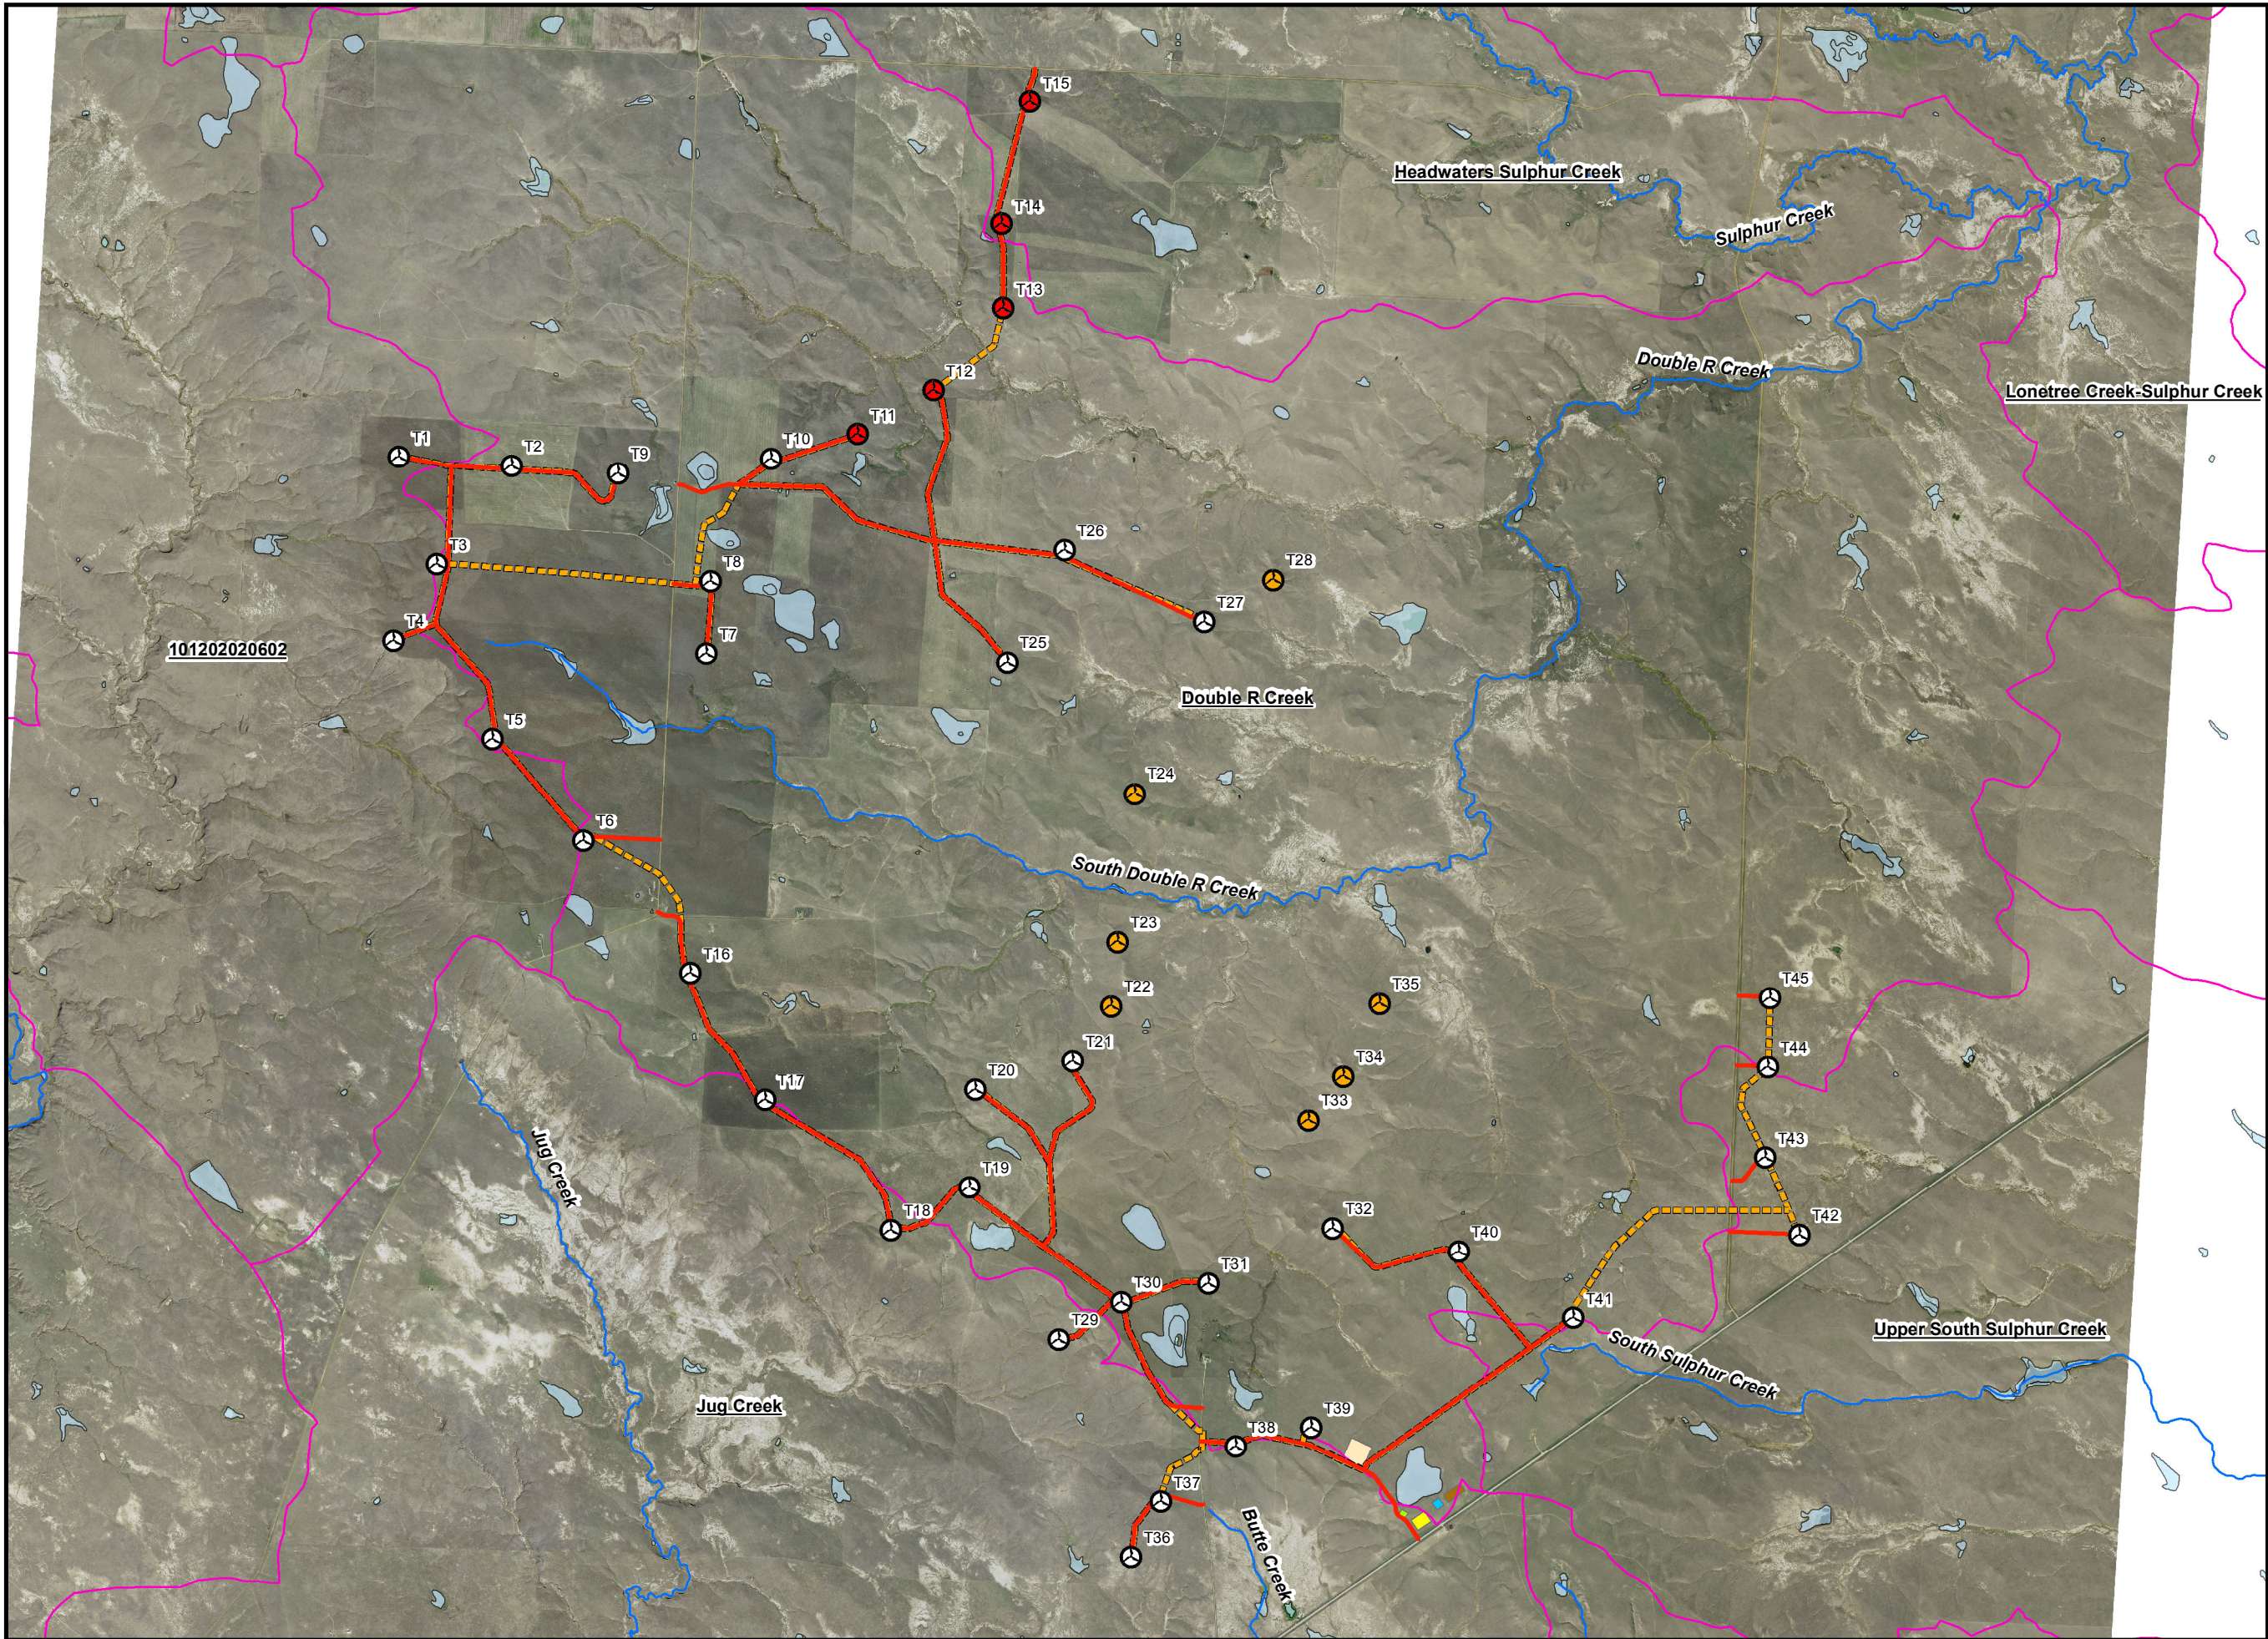

WILLOW CREEK WIND PROJECT

BUTTE COUNTY, SOUTH DAKOTA


Rev.	Date	Description	By
08	07/03/2019	SURFACE WATERS	UEL

FAGEN INC.
2448 540TH ST
GRANITE FALLS, MN 56241



Legend

- WTG - GE 2.82-127 (33)
- WTG - GE 2.3-116 (5)
- WTG - ALT (7)
- Access Road (114,674 LF)
- Crane Path (133,072 LF)
- NHD Flowline
- HUC12 Watershed
- Wetlands / Streams (NWI)
- Laydown Yard
- O&M Building
- Batch Plant
- Substation
- WAPA Switchyard

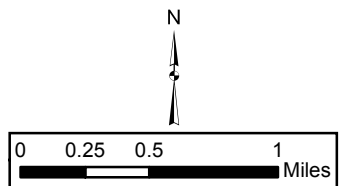

NAD 83 State Plane South Dakota
North FIPS 4001 (US Feet)


PRELIMINARY
NOT FOR CONSTRUCTION

Ulteig
4285 Lexington Avenue North
St. Paul, Minnesota, 55126
Phone: 651.415.3800
Fax: 888.858.3440
www.ulteig.com

We listen. We solve.
Design By: P. PEBLER
Drawn By: P. PEBLER
Approved By: C. SMAALADEN
Project Number: 18.00414

SURFACE WATERS

DWG #: WCW-CVL-001 REVISION: 0B

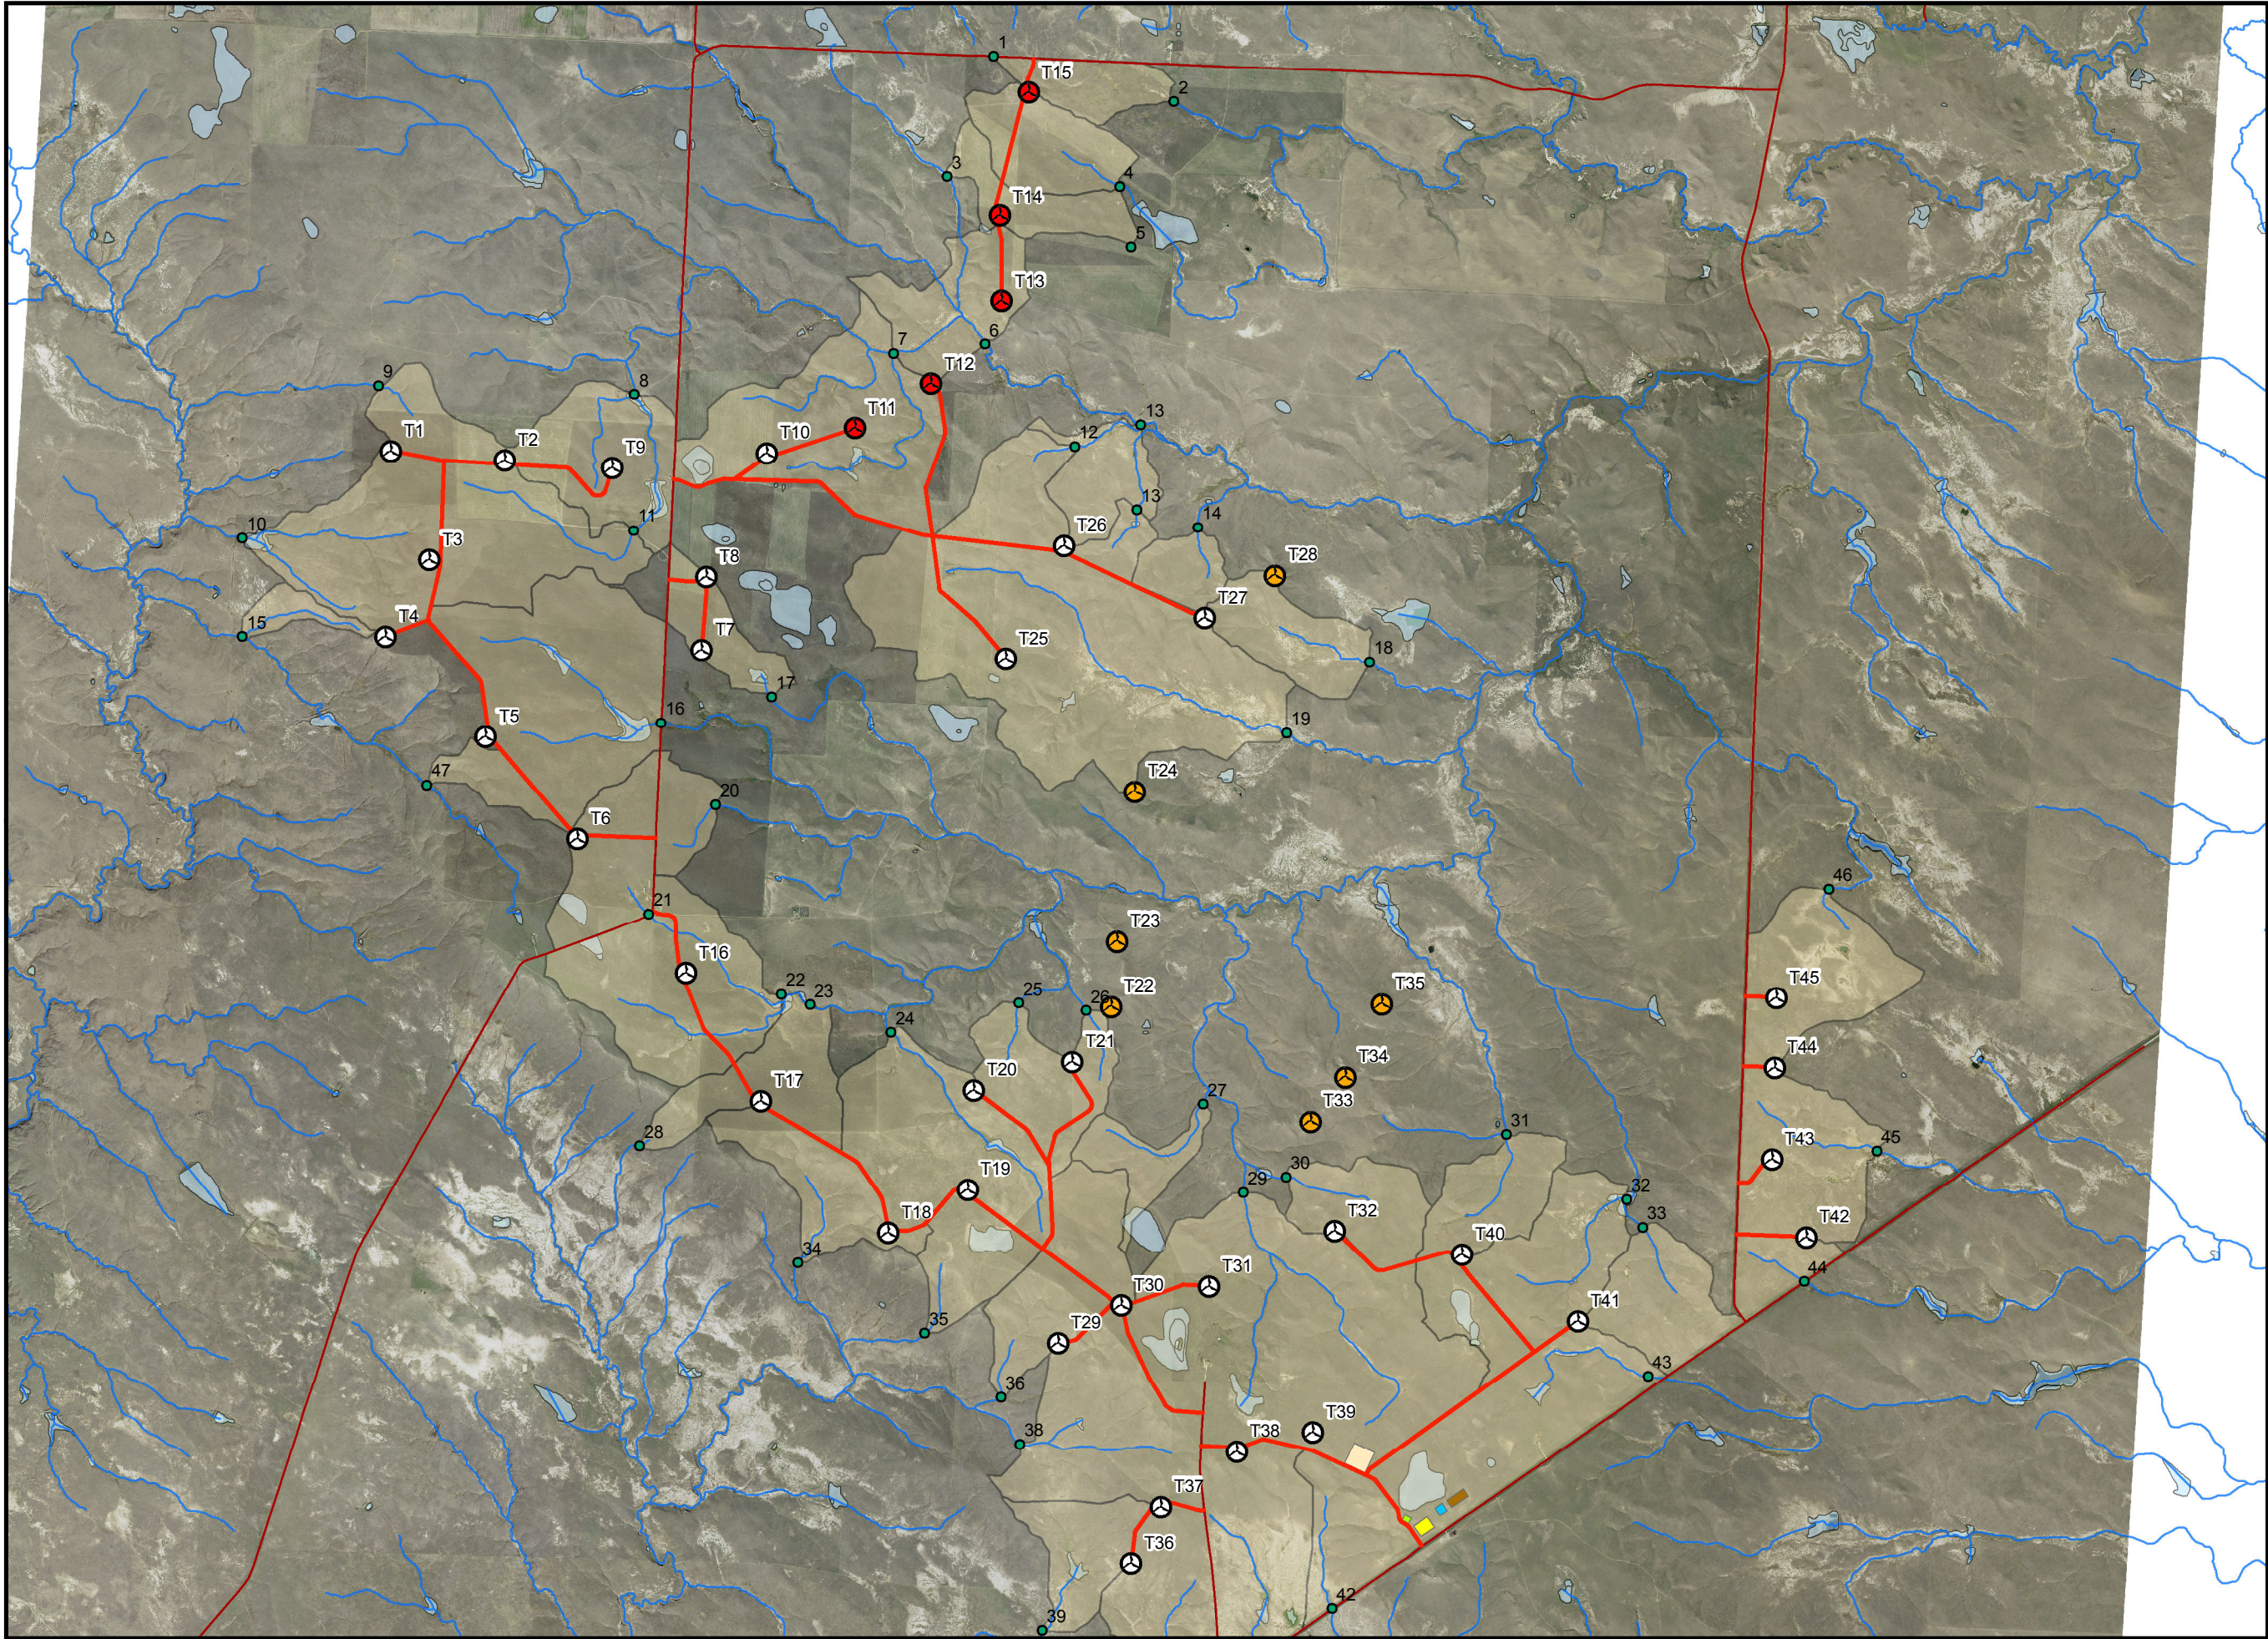

WILLOW CREEK WIND
PROJECT

BUTTE COUNTY, SOUTH DAKOTA

Rev.	Date	Description	By
08	07/03/2019	SURFACE WATERS	UEL

FAGEN INC.
2448 540TH ST
GRANITE FALLS, MN 56241

FAGEN
INC.

Legend

WTG - GE 2.82-127 (33)

WTG - GE 2.3-116 (5)

WTG - ALT (7)

Stormwater Drainage Points

Access Road (114,674 LF)

Crane Path (133,072 LF)

Public Roads

NHD Flowline

Stormwater Drainage Areas

Wetlands / Streams (NWI)

HUC12 Watershed

Laydown Yard

O&M Building

Batch Plant

Substation

WAPA Switchyard

00.250.51

Miles

NAD 83 State Plane South Dakota
North FIPS 4001 (US Feet)

PRELIMINARY
NOT FOR CONSTRUCTION

4285 Lexington Avenue North
St. Paul, Minnesota, 55126
Phone: 651.415.3800
Fax: 888.858.3440
www.ulteig.com

We listen. We solve.[®]

Design By: P. PEBLER
Drawn By: P. PEBLER
Approved By: C. SMAALADEN
Project Number: 18.00414

SURFACE WATERS

DWG #: WCW-CVL-001

REVISION: 0B

WILLOW CREEK WIND
PROJECT
BUTTE COUNTY, SOUTH DAKOTA


Rev.	Date	Description	By
08	07/03/2019	AREAS OF CONCERN	UEL

FAGEN INC.
2448 540TH ST
GRANITE FALLS, MN 56241



Legend

- GE 2.82-127
- GE 2.3-116
- ALT
- Access Road (114,674 LF)
- Crane Path (133,072 LF)
- WCW_Public_Rds_StPlns
- Laydown Yard
- O&M Building
- Batch Plant
- Substation
- WAPA Switchyard
- Areas of Concern

 

NAD 83 State Plane South Dakota
North FIPS 4001 (US Feet)

PRELIMINARY
NOT FOR CONSTRUCTION



4285 Lexington Avenue North
St. Paul, Minnesota, 55126
Phone: 651.415.3800
Fax: 888.858.3440
www.ulteig.com

We listen. We solve.™

Design By:	P. PEBLER
Drawn By:	P. PEBLER
Approved By:	C. SMAALADEN
Project Number:	18.00414

AREAS OF CONCERN

DWG #: **WCW-CVL-001** REVISION: **0B**