



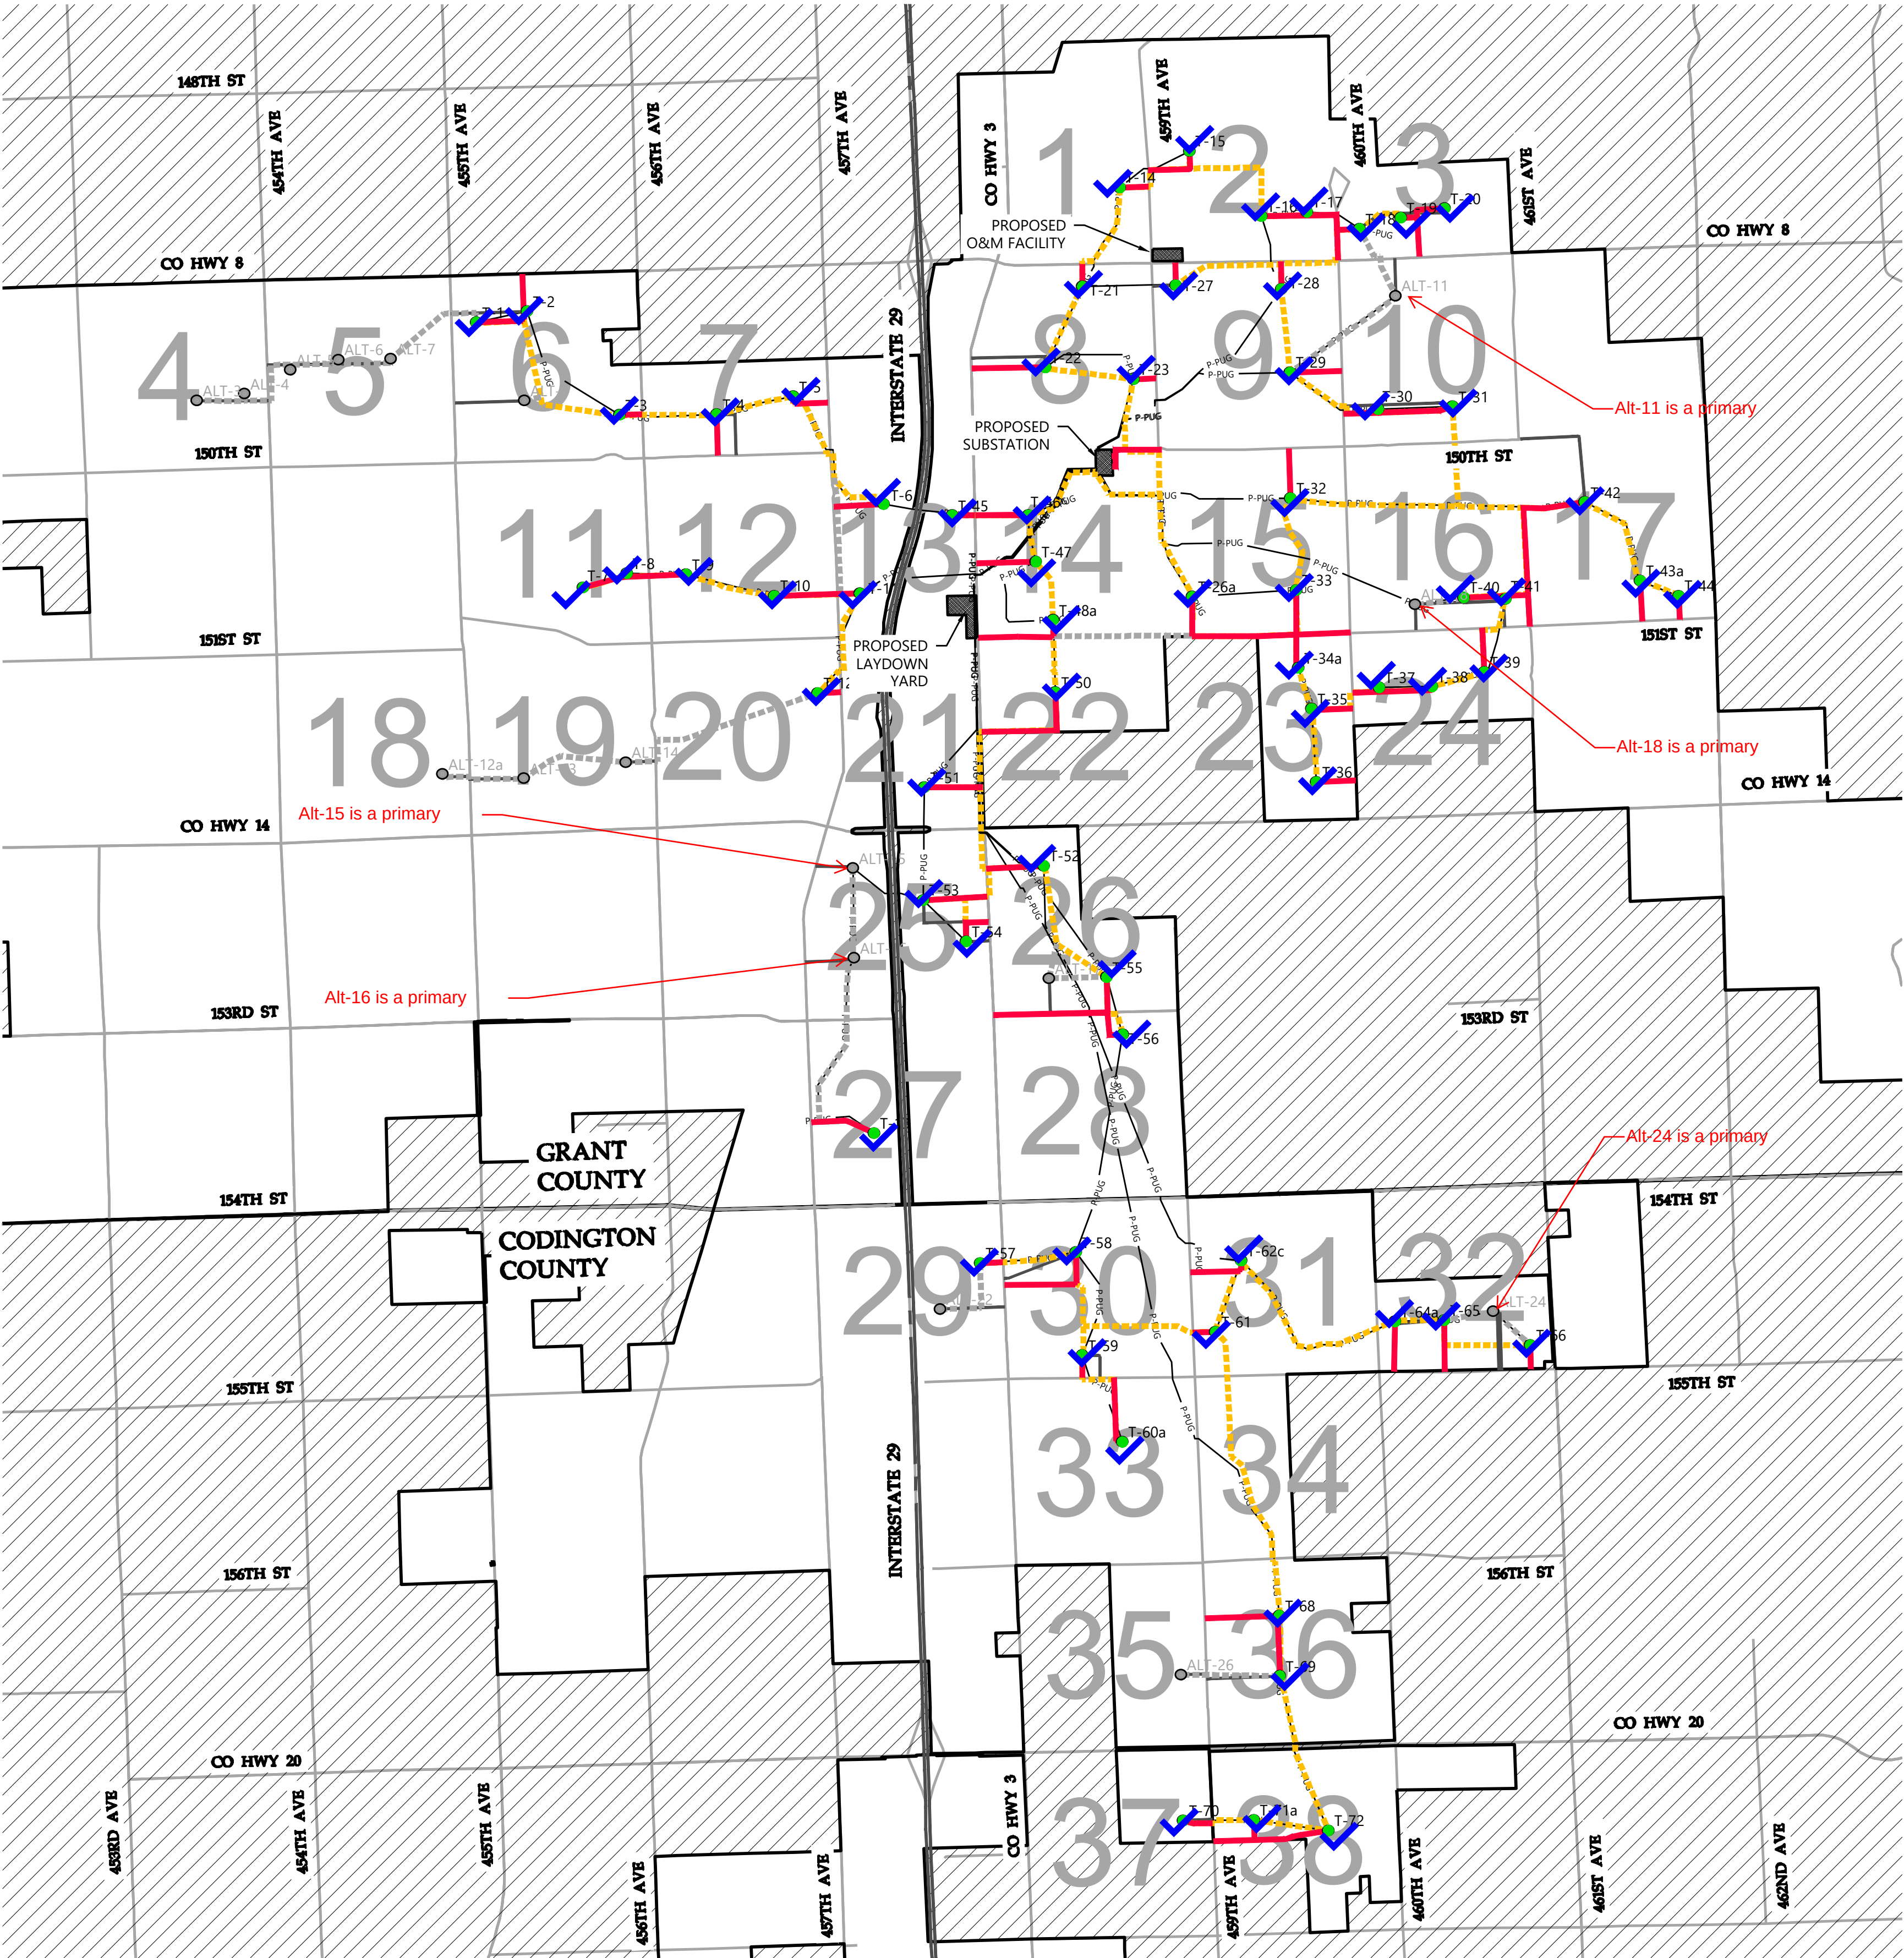

LEGEND:


- PROJECT BOUNDARY
- TURBINE LOCATION
- TURBINE NUMBER
- PROPOSED ACCESS ROAD
- PROPOSED CRANE PATH
- ALTERNATE TURBINE LOCATION
- ALTERNATE TURBINE NUMBER
- ALTERNATE ACCESS ROAD
- ALTERNATE CRANE PATH
- UNDERGROUND COLLECTION
- OVERHEAD TRANSMISSION
- PROJECT FACILITIES
- ## SHEET NUMBER REFERENCE


ITEM	LENGTH
PROPOSED ACCESS ROADS	19.04 mi
PROPOSED CRANE PATH	35.60 mi

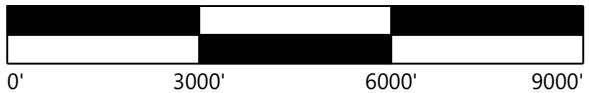

Westwood

Phone (952) 937-5150 12701 Whitewater Drive, Suite #300
Fax (952) 937-5822 Minnetonka, MN 55343
Toll Free (888) 937-5150 westwoodps.com
Westwood Professional Services, Inc.

 NO		REVISION						REVISION						REFERENCE DRAWINGS			 Wanzek Dakota Range Wind Farm CODDINGTON AND GRANT COUNTY, SD THIS MAP/DOCUMENT IS A TOOL TO ASSIST EMPLOYEES IN THE PERFORMANCE OF THEIR JOBS. YOUR PERSONAL SAFETY IS PROVIDED FOR BY USING SAFETY PRACTICES, PROCEDURES, AND EQUIPMENT AS DESCRIBED IN THE SAFETY TRAINING PROGRAMS AND MANUALS.				UNIT 0 Civil Access Roads Overall Site Plan		
A		60% CIVIL PLAN SET												DWG NO. MANUFACTURER DESCRIPTION									
		ZONE	DATE	BY	CHK	ENG	NO										ENERGY SUPPLY ENGINEERING & CONSTRUCTION				NH-277491-3		REV A
			05/22/2020	ZHW	DJN																		

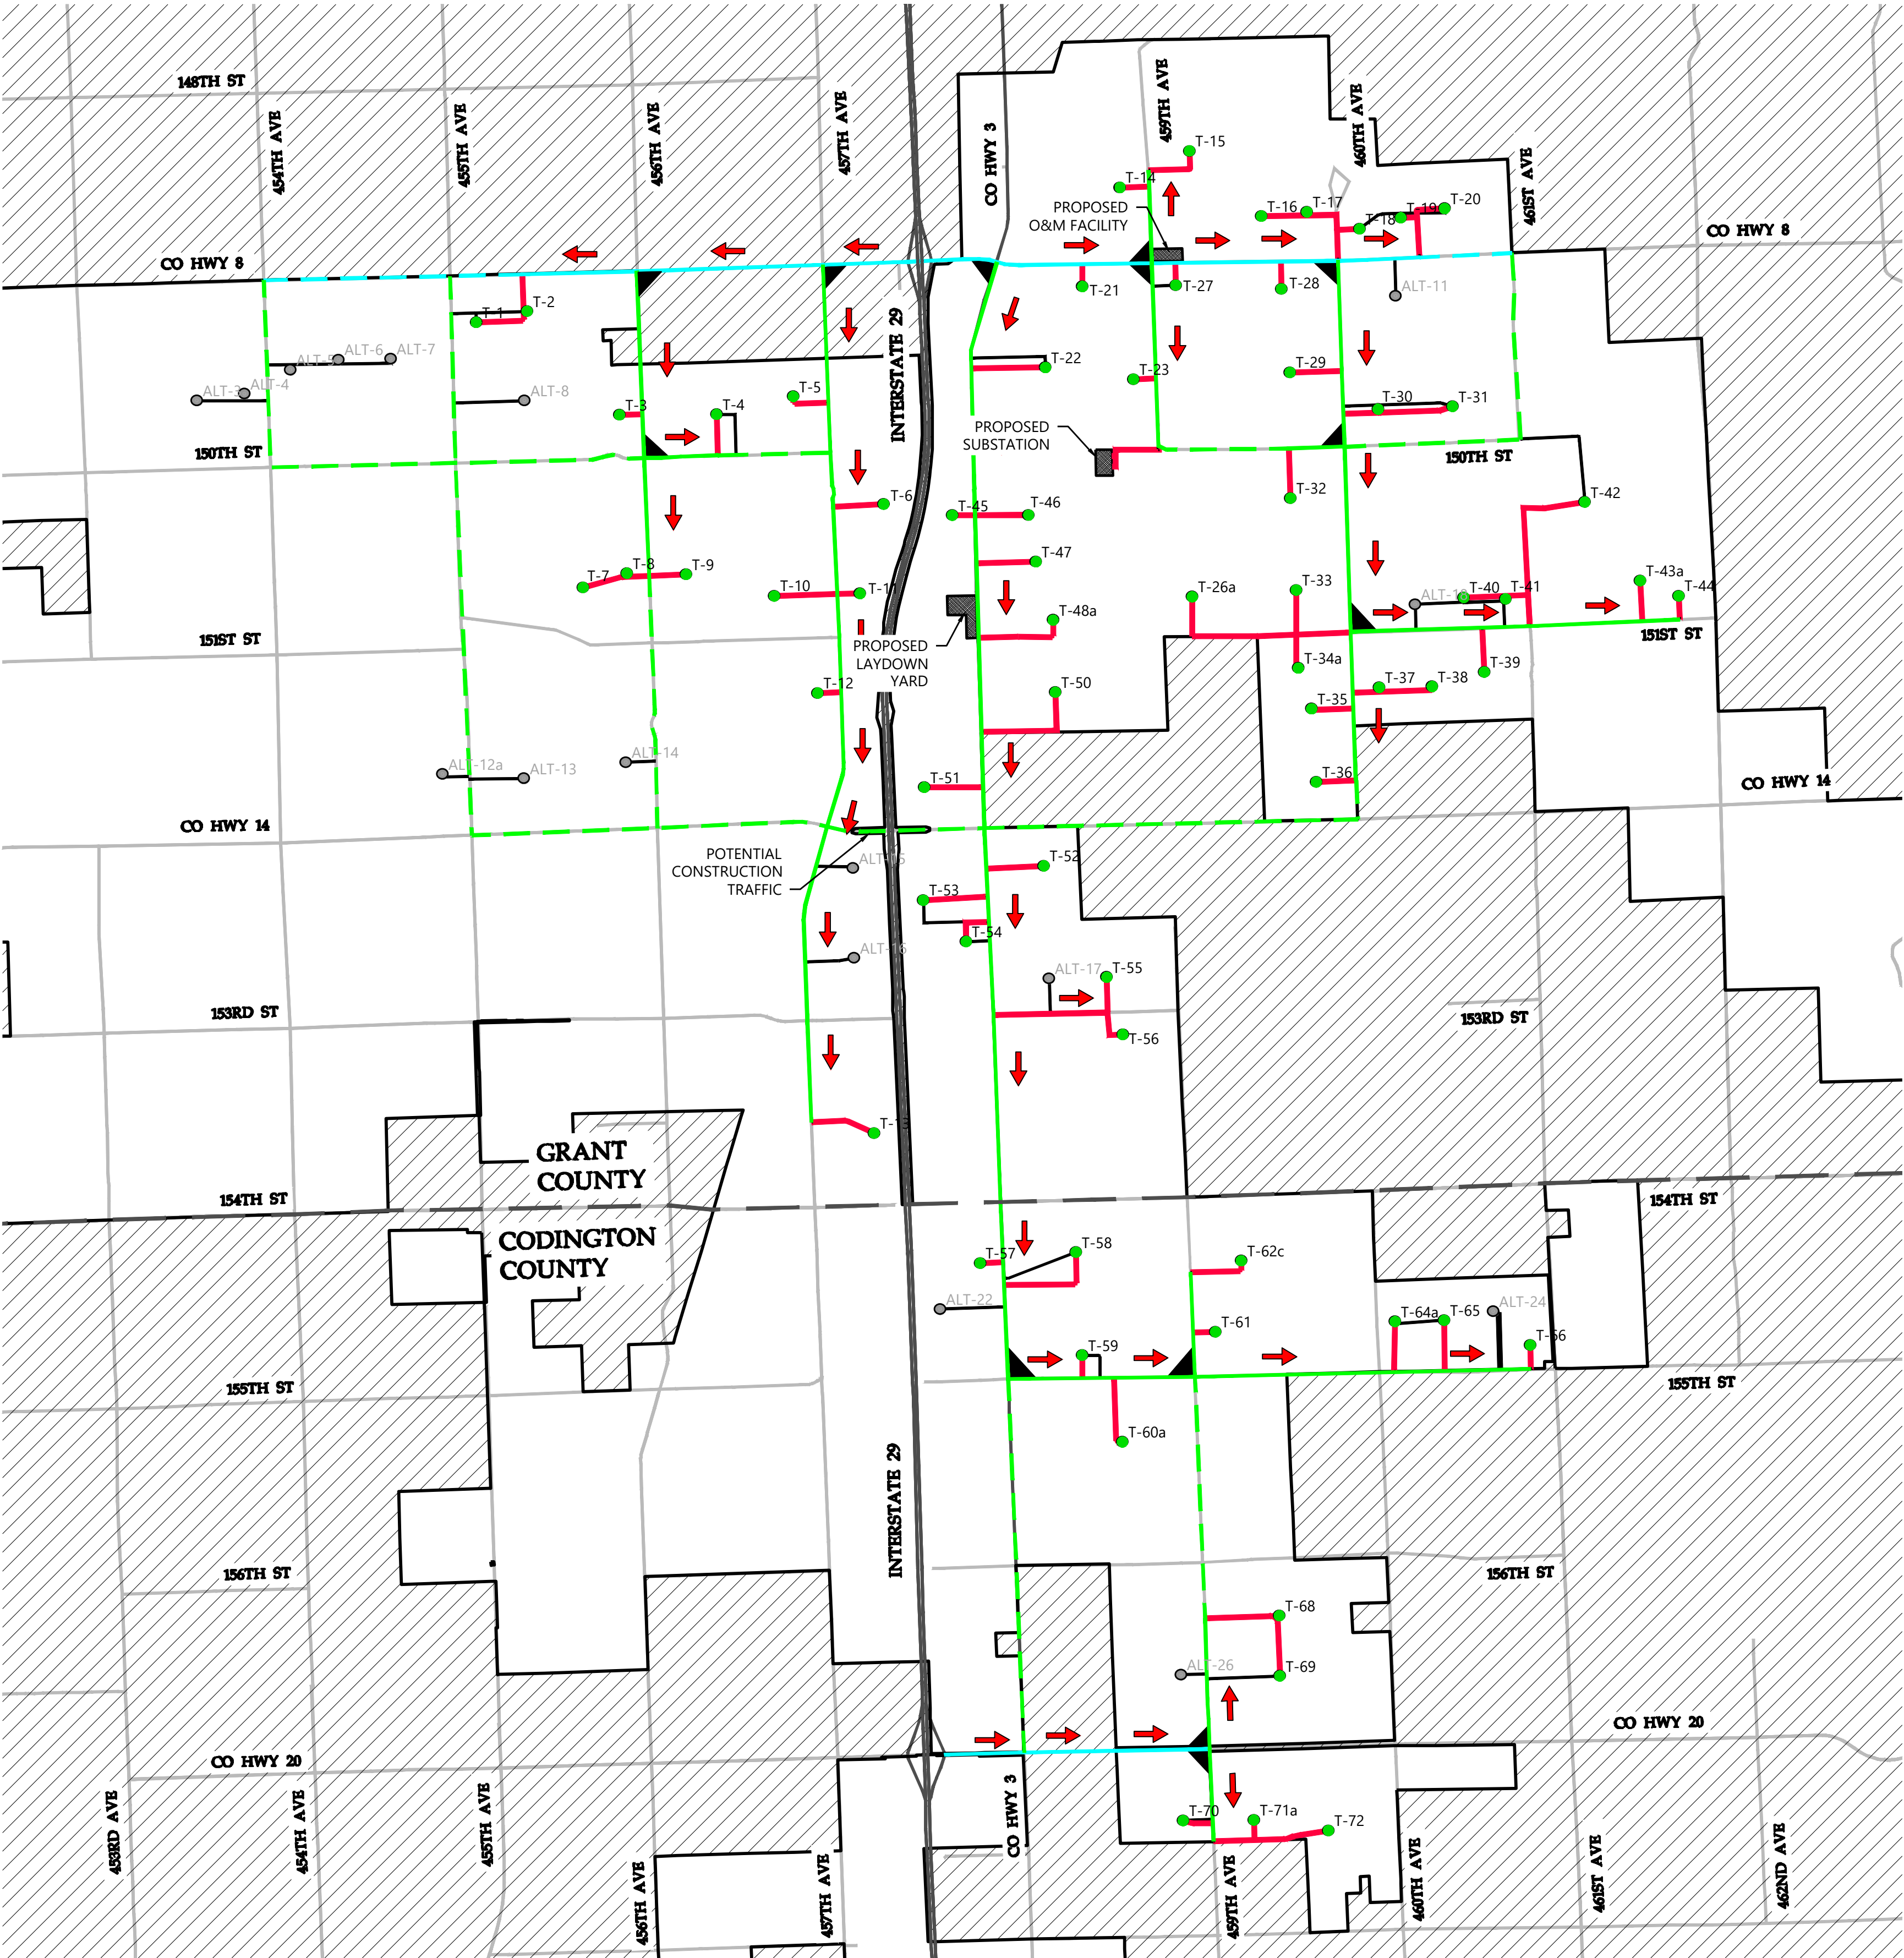


LEGEND:

- PROJECT BOUNDARY
- PROPOSED TURBINE LOCATION
- PROPOSED ALTERNATE TURBINE LOCATION
- PROPOSED ACCESS ROAD
- PROPOSED ALTERNATE ACCESS ROAD
- EXISTING ASPHALT DELIVERY ROAD
- EXISTING GRAVEL DELIVERY ROAD
- EXISTING ROAD FOR CONSTRUCTION TRAFFIC
- EXISTING NON-DELIVERY ROAD
- EXISTING HIGHWAY
- PROJECT FACILITIES
- COUNTY BOUNDARY LINE
- DELIVERY ROUTE (INGRESS)
- TEMPORARY PUBLIC IMPROVEMENTS (13)

ITEM	LENGTH
ASPHALT ROADWAY FOR DELIVERIES	6.26 mi
ASPHALT ROADWAY FOR CONSTRUCTION TRAFFIC*	1.39 mi
GRAVEL ROADWAY FOR DELIVERIES	23.65 mi
GRAVEL ROADWAY FOR CONSTRUCTION TRAFFIC*	19.43 mi

* CONSTRUCTION TRAFFIC MAY INCLUDE TRAFFIC SUCH AS CONCRETE TRUCKS, AGGREGATE TRUCKS, AND LIGHT DUTY CONSTRUCTION TRAFFIC.

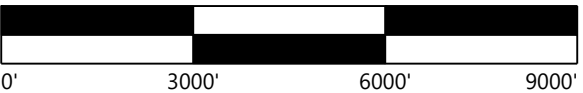

Westwood

Phone (952) 937-5150 12701 Whitewater Drive, Suite #300
Fax (952) 937-5822 Minnetonka, MN 55343
Toll Free (888) 937-5150 westwoodps.com
Westwood Professional Services, Inc.

NO		REVISION	ZONE	DATE	BY	CHK	ENG	NO	REVISION		ZONE	DATE	BY	CHK	ENG	REFERENCE DRAWINGS			 XcelEnergy® Wanzek Dakota Range Wind Farm CODDINGTON AND GRANT COUNTY, SD THIS MAP/DOCUMENT IS A TOOL TO ASSIST EMPLOYEES IN THE PERFORMANCE OF THEIR JOBS. YOUR PERSONAL SAFETY IS PROVIDED FOR BY USING SAFETY PRACTICES, PROCEDURES, AND EQUIPMENT AS DESCRIBED IN THE SAFETY TRAINING PROGRAMS AND MANUALS. UNIT 0 Civil Access Roads Delivery Flow Plan				
A	60% CIVIL PLAN SET			05/22/2020	ZHW	DJN										DWG NO.	MANUFACTURER	DESCRIPTION					
																DWN: ZHW	DATE:	CHK:	DATE:	ENERGY SUPPLY ENGINEERING & CONSTRUCTION		NH-277491-4	REV A
																ENG:	DATE:	CHK:	DATE:				
																PM: DJN	DATE:	PROJ. NO:					
																APVD: DJN	DATE:	SCALE: 1' = 3000'					