

TERRAIN

FLAT BLACK LOAM


TRYGVE A. TROJEN
PARCEL 70

COUNTY & STATE

BROOKINGS

COUNTY,

SOUTH DAKOTA

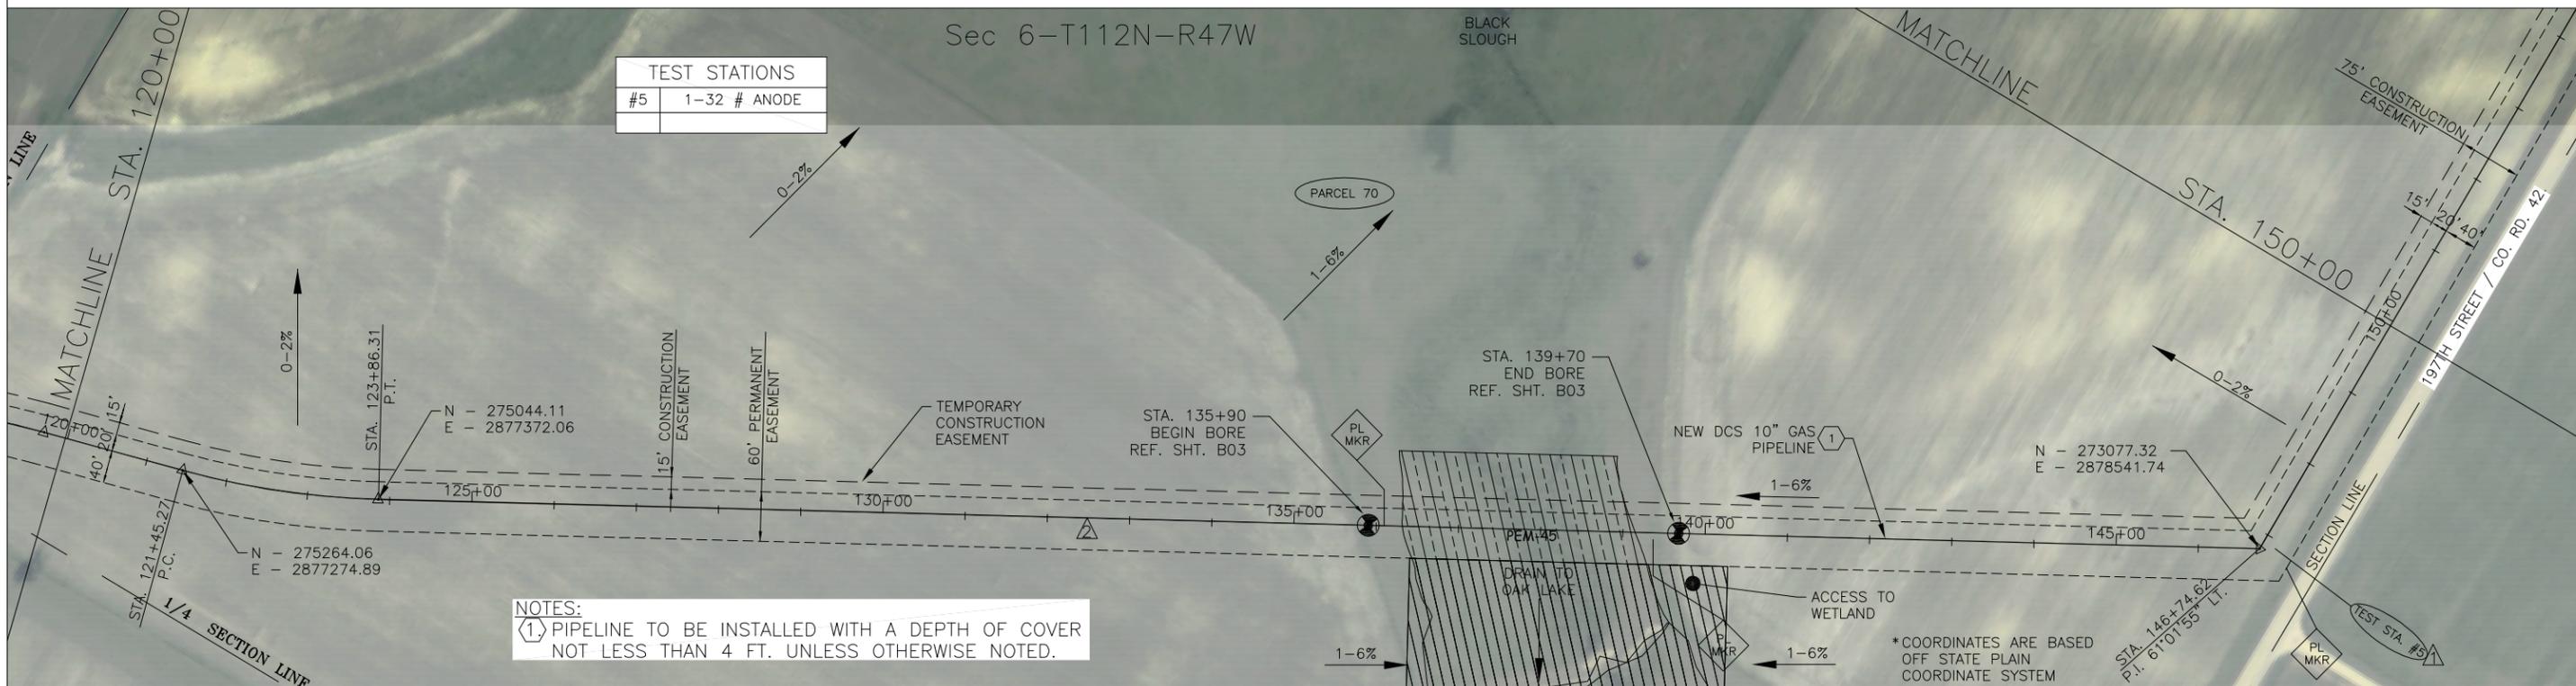


VEGETATION

CLASS LOCATION

CLASS I


CONSTRUCTION PLANS OF RECORD
 THESE RECORD DOCUMENTS HAVE BEEN PREPARED BASED ON THE BEST AVAILABLE INFORMATION PROVIDED BY OTHERS. THE DESIGN PROFESSIONAL HAS NOT VERIFIED THE ACCURACY AND/OR COMPLETENESS OF THIS INFORMATION AND SHALL NOT BE RESPONSIBLE FOR ANY ERRORS OR OMISSIONS WHICH MAY BE INCORPORATED HEREIN AS A RESULT.

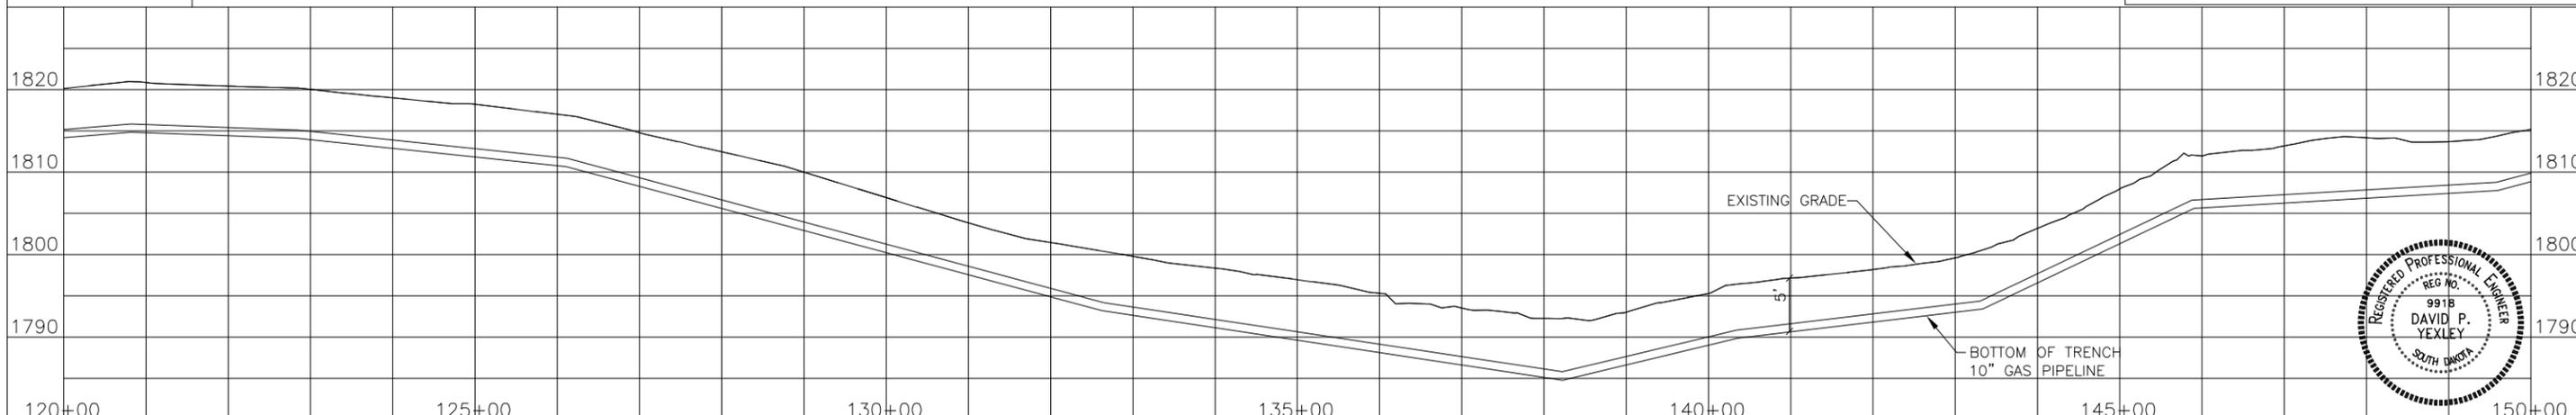

- LEGEND**
- OVERHEAD POWER
 - RIGHT OF WAY
 - PROPOSED 10" GAS PIPELINE
 - EDGE OF PAVEMENT
 - CENTERLINE OF ROAD
 - FENCE LINE
 - SECTION LINE
 - PROPERTY LINE
 - UNDERGROUND WATER LINE
 - UNDERGROUND CABLE
 - EXTRA WORK SPACE
 - TEMPORARY CONSTRUCTION LIMITS
 - BUILDING
 - FLOW ARROW
 - ACCESS EASEMENT
 - WETLAND

MATERIAL LEGEND

ITEM NO.	DESCRIPTION
1	API5L PSL2, Gr. B, X52, 0.250" w.t., 14-18 mil FBE coated
2	API5L PSL2, Gr. B, X52, 0.279" w.t., 16-18 mil FBE w/ARO coating 30 mils

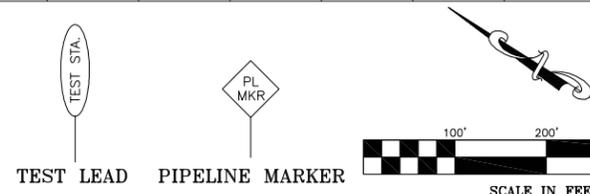

- PIPE WALL THICKNESS NOTES:**
- ALL LINE PIPE IS 0.250" w.t. PIPE.
 - ALL PIPE ON THE INTERCONNECT PROPERTY, PLANT PROPERTY AND BORES IS 0.279" w.t. PIPE. (EXCEPTION ON BORES B9 & B12, PIPE = 0.250" w.t. PIPE)
 - APPROXIMATELY 240' OF PIPE, 120' ON EITHER SIDE OF THE CENTER OF THE CRANE CROSSINGS IS 0.279" w.t. PIPE.

REVISIONS

NO.	DATE	DESCRIPTION
1	11/17/10	ADJUSTED TEST STATION #5
2	11/17/10	MOVED GAS LINE 10' EAST



DEER CREEK STATION GAS PIPELINE
 DEVEL & BROOKINGS COUNTY, SOUTH DAKOTA
 DCS-CP-ONG-0006

DRAWN BY: AME CHECK BY: SDR
 SIGNED BY: DPY
 DATE: JANUARY 2011
 PLAN & PROFILE 120+00 TO 150+00
 ENGINEER
 DCS-005

