

TERRAIN

FLAT BLACK LOAM

WILLIAM MOE
PARCEL 180A

407+30


WILLIAM MOE
PARCEL 180B

COUNTY & STATE

BROOKINGS

COUNTY,

SOUTH DAKOTA

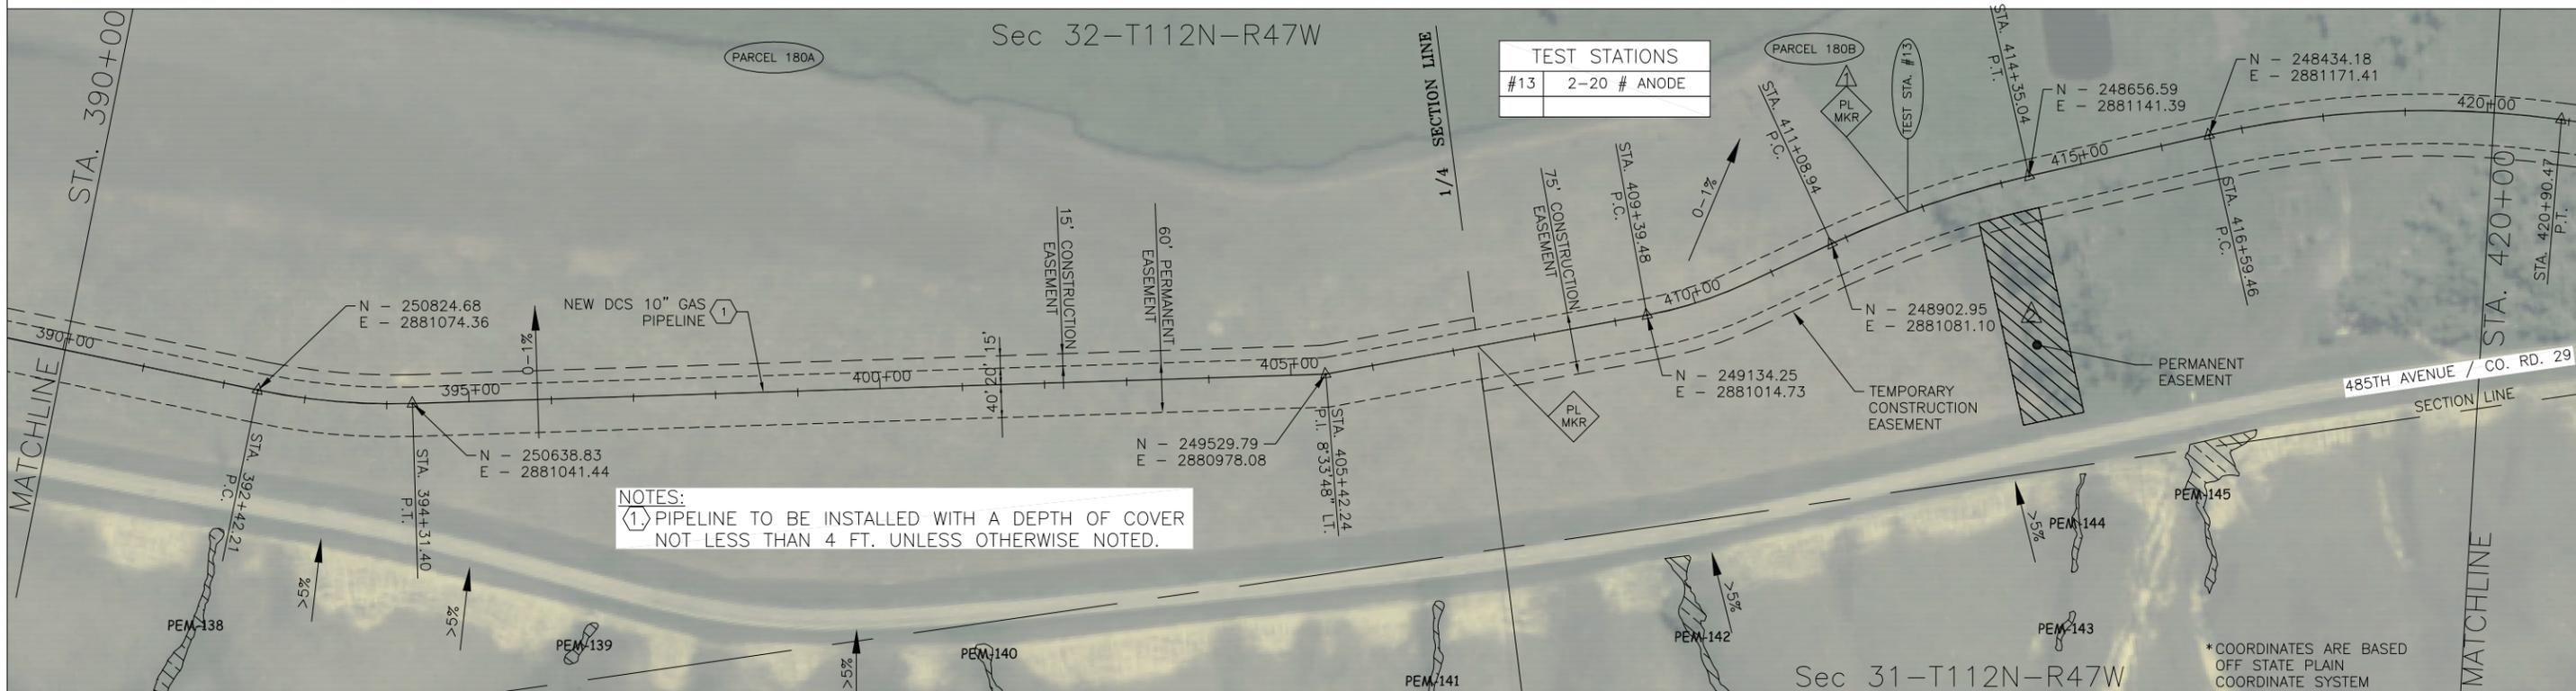

NOTES:
 (1) PIPELINE TO BE INSTALLED WITH A DEPTH OF COVER NOT LESS THAN 4 FT. UNLESS OTHERWISE NOTED.



* COORDINATES ARE BASED OFF STATE PLAIN COORDINATE SYSTEM

VEGETATION

CLASS LOCATION

CLASS I

CONSTRUCTION PLANS OF RECORD
 THESE RECORD DOCUMENTS HAVE BEEN PREPARED BASED ON THE BEST AVAILABLE INFORMATION PROVIDED BY OTHERS. THE DESIGN PROFESSIONAL HAS NOT VERIFIED THE ACCURACY AND/OR COMPLETENESS OF THIS INFORMATION AND SHALL NOT BE RESPONSIBLE FOR ANY ERRORS OR OMISSIONS WHICH MAY BE INCORPORATED HEREIN AS A RESULT.

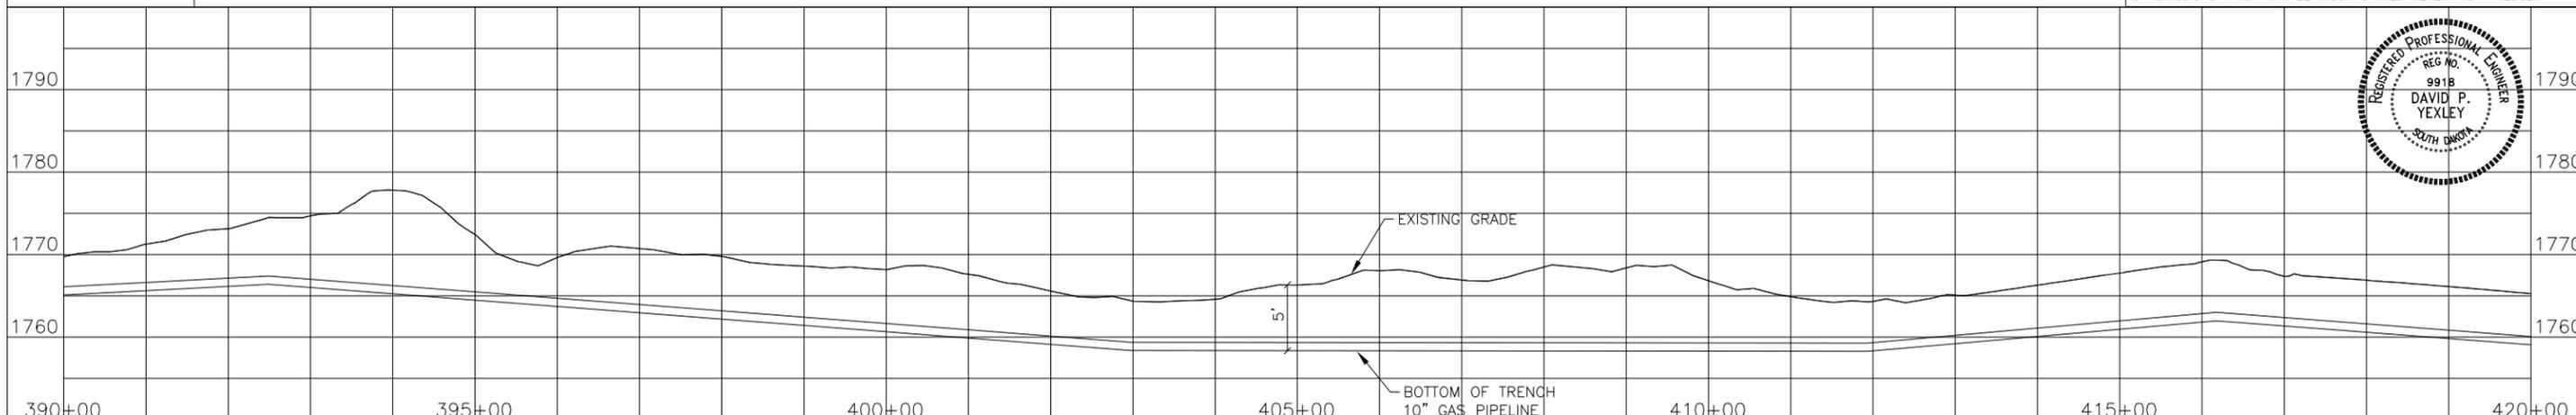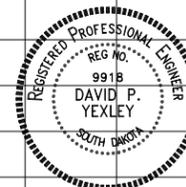

- LEGEND**
- OVERHEAD POWER
 - RIGHT OF WAY
 - PROPOSED 10" GAS PIPELINE
 - EDGE OF PAVEMENT
 - CENTERLINE OF ROAD
 - FENCE LINE
 - SECTION LINE
 - PROPERTY LINE
 - UNDERGROUND WATER LINE
 - UNDERGROUND CABLE
 - EXTRA WORK SPACE
 - TEMPORARY CONSTRUCTION LIMITS
 - BUILDING
 - FLOW ARROW
 - ACCESS EASEMENT
 - WETLAND
 - TEST STA.
 - PIPELINE MARKER

MATERIAL LEGEND

ITEM NO.	DESCRIPTION
1	APISL PSL2, Gr. B, X52, 0.250" w.t., 14-18 mil FBE coated
2	APISL PSL2, Gr. B, X52, 0.279" w.t., 16-18 mil FBE w/ARO coating 30 mils

- PIPE WALL THICKNESS NOTES:**
- ALL LINE PIPE IS 0.250" w.t. PIPE.
 - ALL PIPE ON THE INTERCONNECT PROPERTY, PLANT PROPERTY AND BORES IS 0.279" w.t. PIPE. (EXCEPTION ON BORES B9 & B12, PIPE = 0.250" w.t. PIPE)
 - APPROXIMATELY 240' OF PIPE, 120' ON EITHER SIDE OF THE CENTER OF THE CRANE CROSSINGS IS 0.279" w.t. PIPE.



REVISIONS

No.	DATE	DESCRIPTION
1	11/17/10	ADDED, REMOVED, OR ADJUSTED PL MARKER
2	11/17/10	REMOVED PROPOSED DRIVEWAY



DEER CREEK STATION GAS PIPELINE
 DEUEL & BROOKINGS COUNTY, SOUTH DAKOTA

DRAWN BY: AME CHECK BY: SDR
 SIGNED BY: DPY DATE: JANUARY 2011 ENGINEER
 PLAN & PROFILE 390+00 TO 420+00

DCS-CP-ONG-0015

DCS-014