



SIoux VALLEY ENERGY

P.O. Box 216 • Colman, SD 57017-0216
Web Site: www.siouxvalleyenergy.com

Telephone: 605-534-3535 • Toll-Free: 1-800-234-1960
Office Fax: 605-256-1693 • Dispatch Fax: 605-256-1690

March 14, 2007

South Dakota Public Utilities Commission
Patricia VanGerpen, Executive Director
500 East Capitol
Pierre, SD 57501

Dear Ms. VanGerpen

Enclosed for filing, please find copies of an executed "Annexation" between Brookings Municipal Utilities and Sioux Valley-Southwestern Electric Cooperative, dba Sioux Valley Energy (SVE). Under the provisions of SDCL 9-4-5, the City of Brookings has annexed the following:

The E 650 feet of the S $\frac{1}{2}$ of the NW $\frac{1}{4}$ of Section 1 – T109N-R50W and

The N $\frac{1}{2}$ of the NE $\frac{1}{4}$, excluding all of Esther Heights Addition and the S 78 feet of the E 1159 feet thereof in Section 3 – T109N-R50W and

The E 350 feet of the SE $\frac{1}{4}$ of the SW $\frac{1}{4}$ of Section 2 – T109N-R50W and

The N $\frac{1}{2}$ of the SE $\frac{1}{4}$ of Section 18 – T110N-R49W except that portion of the east 720 feet of the south 1,450 feet of the SE $\frac{1}{4}$ which is part of the N $\frac{1}{2}$ of the SE $\frac{1}{4}$ and

The W $\frac{1}{2}$ of the NE $\frac{1}{4}$, except the north 1,350 feet thereof, of Section 34 – T110N-R50W and

The N 1,550 feet of the W $\frac{1}{2}$ of the NW $\frac{1}{4}$ of Section 2 – T109N-R50W, excluding Outlot C in the NW $\frac{1}{4}$ of the NW $\frac{1}{4}$ of Lot D of the Christie Addition

See enclosed Resolution No. 17-06, No.20-05, No. 35-06, No. 36-06, No. 49-06 and No. 111. Also enclosed are maps showing the areas that were annexed.

Sincerely,

Ted Smith
Director of Engineering and Operation

Enclosure

A Touchstone Energy® Cooperative





SIoux VALLEY ENERGY

P.O. Box 216 • Colman, SD 57017-0216
Web Site: www.siouxvalleyenergy.com

Telephone: 605-534-3535 • Toll-Free: 1-800-234-1960
Office Fax: 605-256-1693 • Dispatch Fax: 605-256-1690

March 13, 2007

Paul Melby, Utilities Operations Manager
Brookings Municipal Utilities
P.O. Box 588
Brookings, SD 57006

Dear Mr. Melby:

This letter will acknowledge receipt of notification from the City of Brookings regarding the annexation of the area contiguous to the City of Brookings described as:

The E 650 feet of the S $\frac{1}{2}$ of the NW $\frac{1}{4}$ of Section 1 – T109N-R50W and

The N $\frac{1}{2}$ of the NE $\frac{1}{4}$, excluding all of Esther Heights Addition and the S 78 feet of the E 1159 feet thereof in Section 3 – T109N-R50W and

The E 350 feet of the SE $\frac{1}{4}$ of the SW $\frac{1}{4}$ of Section 2 – T109N-R50W and

The N $\frac{1}{2}$ of the SE $\frac{1}{4}$ of Section 18 – T110N-R49W except that portion of the east 720 feet of the south 1,450 feet of the SE $\frac{1}{4}$ which is part of the N $\frac{1}{2}$ of the SE $\frac{1}{4}$ and

The W $\frac{1}{2}$ of the NE $\frac{1}{4}$, except the north 1,350 feet thereof, of Section 34 – T110N-R50W and

The N 1,550 feet of the W $\frac{1}{2}$ of the NW $\frac{1}{4}$ of Section 2 – T109N-R50W, excluding Outlot C in the NW $\frac{1}{4}$ of the NW $\frac{1}{4}$ of Lot D of the Christie Addition

Sioux Valley Energy does not have any facilities in the annexed areas. Therefore there will be no requirement to purchase any facilities in these annexed areas.

Sincerely,

Ted Smith
Director of Engineering and Operation

A Touchstone Energy® Cooperative





BROOKINGS
municipal utilities

525 Western Ave. • P.O. Box 588
Brookings, S.D. 57006
(605) 692-6325

December 12, 2006

DEC 13 2006

Mr. Ted Smith
Director of Engineering and Operations
Sioux Valley Energy
P.O. Box 216
Colman, SD 57017

Dear Mr. Smith:

On behalf of the City of Brookings by and through its Utility Board, you are notified that the following areas contiguous to the City of Brookings have been annexed.

Resolution No. 17-06	February 14, 2006
Resolution No. 20-06	February 28, 2006
Resolution No. 35-06	April 18, 2006
Resolution No. 36-06	April 18, 2006
Resolution No. 49-06	May 23, 2006
Resolution No. 111-06	October 24, 2006

See enclosed Resolution No. 17-06, No. 20-05, No. 35-06, No. 36-06, No. 49-06 and No. 111 passed by the Brookings City Council during 2006. Also enclosed is a map showing the areas that were annexed. If you are interested in an electronic file (dwg), please contact Rex White at 605-697-8438.

Under the provisions of SDCL 9-4-5, the City of Brookings hereby offers to purchase any electrical distribution property of Sioux Valley Energy located within the annexed areas together with all of your rights to serve within such areas.

Please contact me if you have any questions regarding this matter. Thanks.

Sincerely,


Paul Melby
Utility Operations Manager

PM:bmp

Enclosures

ANNEXATION AREAS BY YEAR

Resolution No. 36-06



Resolution No. 49-06

Resolution No. 20-06

Resolution No. 111-06

Resolution No. 35-06

Resolution No. 17-06



CITY OF BROOKINGS
CITY ENGINEERING OFFICE BROOKINGS, SD

DRAWN BY	JP	SUPVISED BY	A/A
CHECKED BY	MR	APPROVED BY	A/A
DATE DRAWN	8/1/06	DATE APPROVED	7/6

ANNEXATION AREAS
BY YEAR OF INCORPORATION

DATE REVIEWED	8/27/06	SCALE	1" = 300'	SHEET	1 OF 1
DATE DRAWN	8/1/06	WellMap-Annexation			

STATE OF SOUTH DAKOTA, COUNTY OF BROOKINGS

Prepared by:
Brookings City Clerk
PO Box 270
Brookings, SD 57006



FILED THIS FEB 16 2006
AT 11:30 O'CLOCK *Misc* A M. BOOK 176 PAGES 481
Wm Alen BY
REGISTER OF DEEDS

RESOLUTION NO. 17-06

WHEREAS, The City of Brookings is authorized pursuant to South Dakota Codified Law 9-4-1 to annex contiguous territory upon receipt of a written petition, describing said territory sought to be annexed, signed by not less than three-fourths (3/4) of the legal voters and by the owner or owners of not less than three-fourths (3/4) of the value of said territory, and

WHEREAS, The City of Brookings desires to annex the following described property, to wit:
the east 650 feet of the S $\frac{1}{2}$ of the NW $\frac{1}{4}$ of Section 1-T109N-R50W

WHEREAS, The aforesaid land is contiguous to the present boundaries of the City of Brookings, and

WHEREAS The City of Brookings has received a Petition For Annexation of Territory signed by the owners of greater than three-fourths (3/4) of the value of the aforesaid property and by not less than three-fourths (3/4) of the legal voters residing in said territory, now therefore

BE IT RESOLVED By the City of Brookings, South Dakota, that the property described above is hereby annexed to the City of Brookings.

Dated this 14th day of February, 2006.

CITY OF BROOKINGS

Scott Munsterman

Scott Munsterman, Mayor



Shari Thornes

Shari Thornes, City Clerk

1383
(1967)

1452
(1969)

1839
(1977)

14-'81

'85

AURORA TW

NOT CITY LIMITS

BROOKINGS TOWNSHIP
MEDARY TOWNSHIP

38-0'

'87

39-'01

CITY LIMITS

41-
42-'92

80-'05

1320'

650'


TO BE ANNEXED

84-94

2-'95

CITY LIMITS

R 50 W
R 49 W

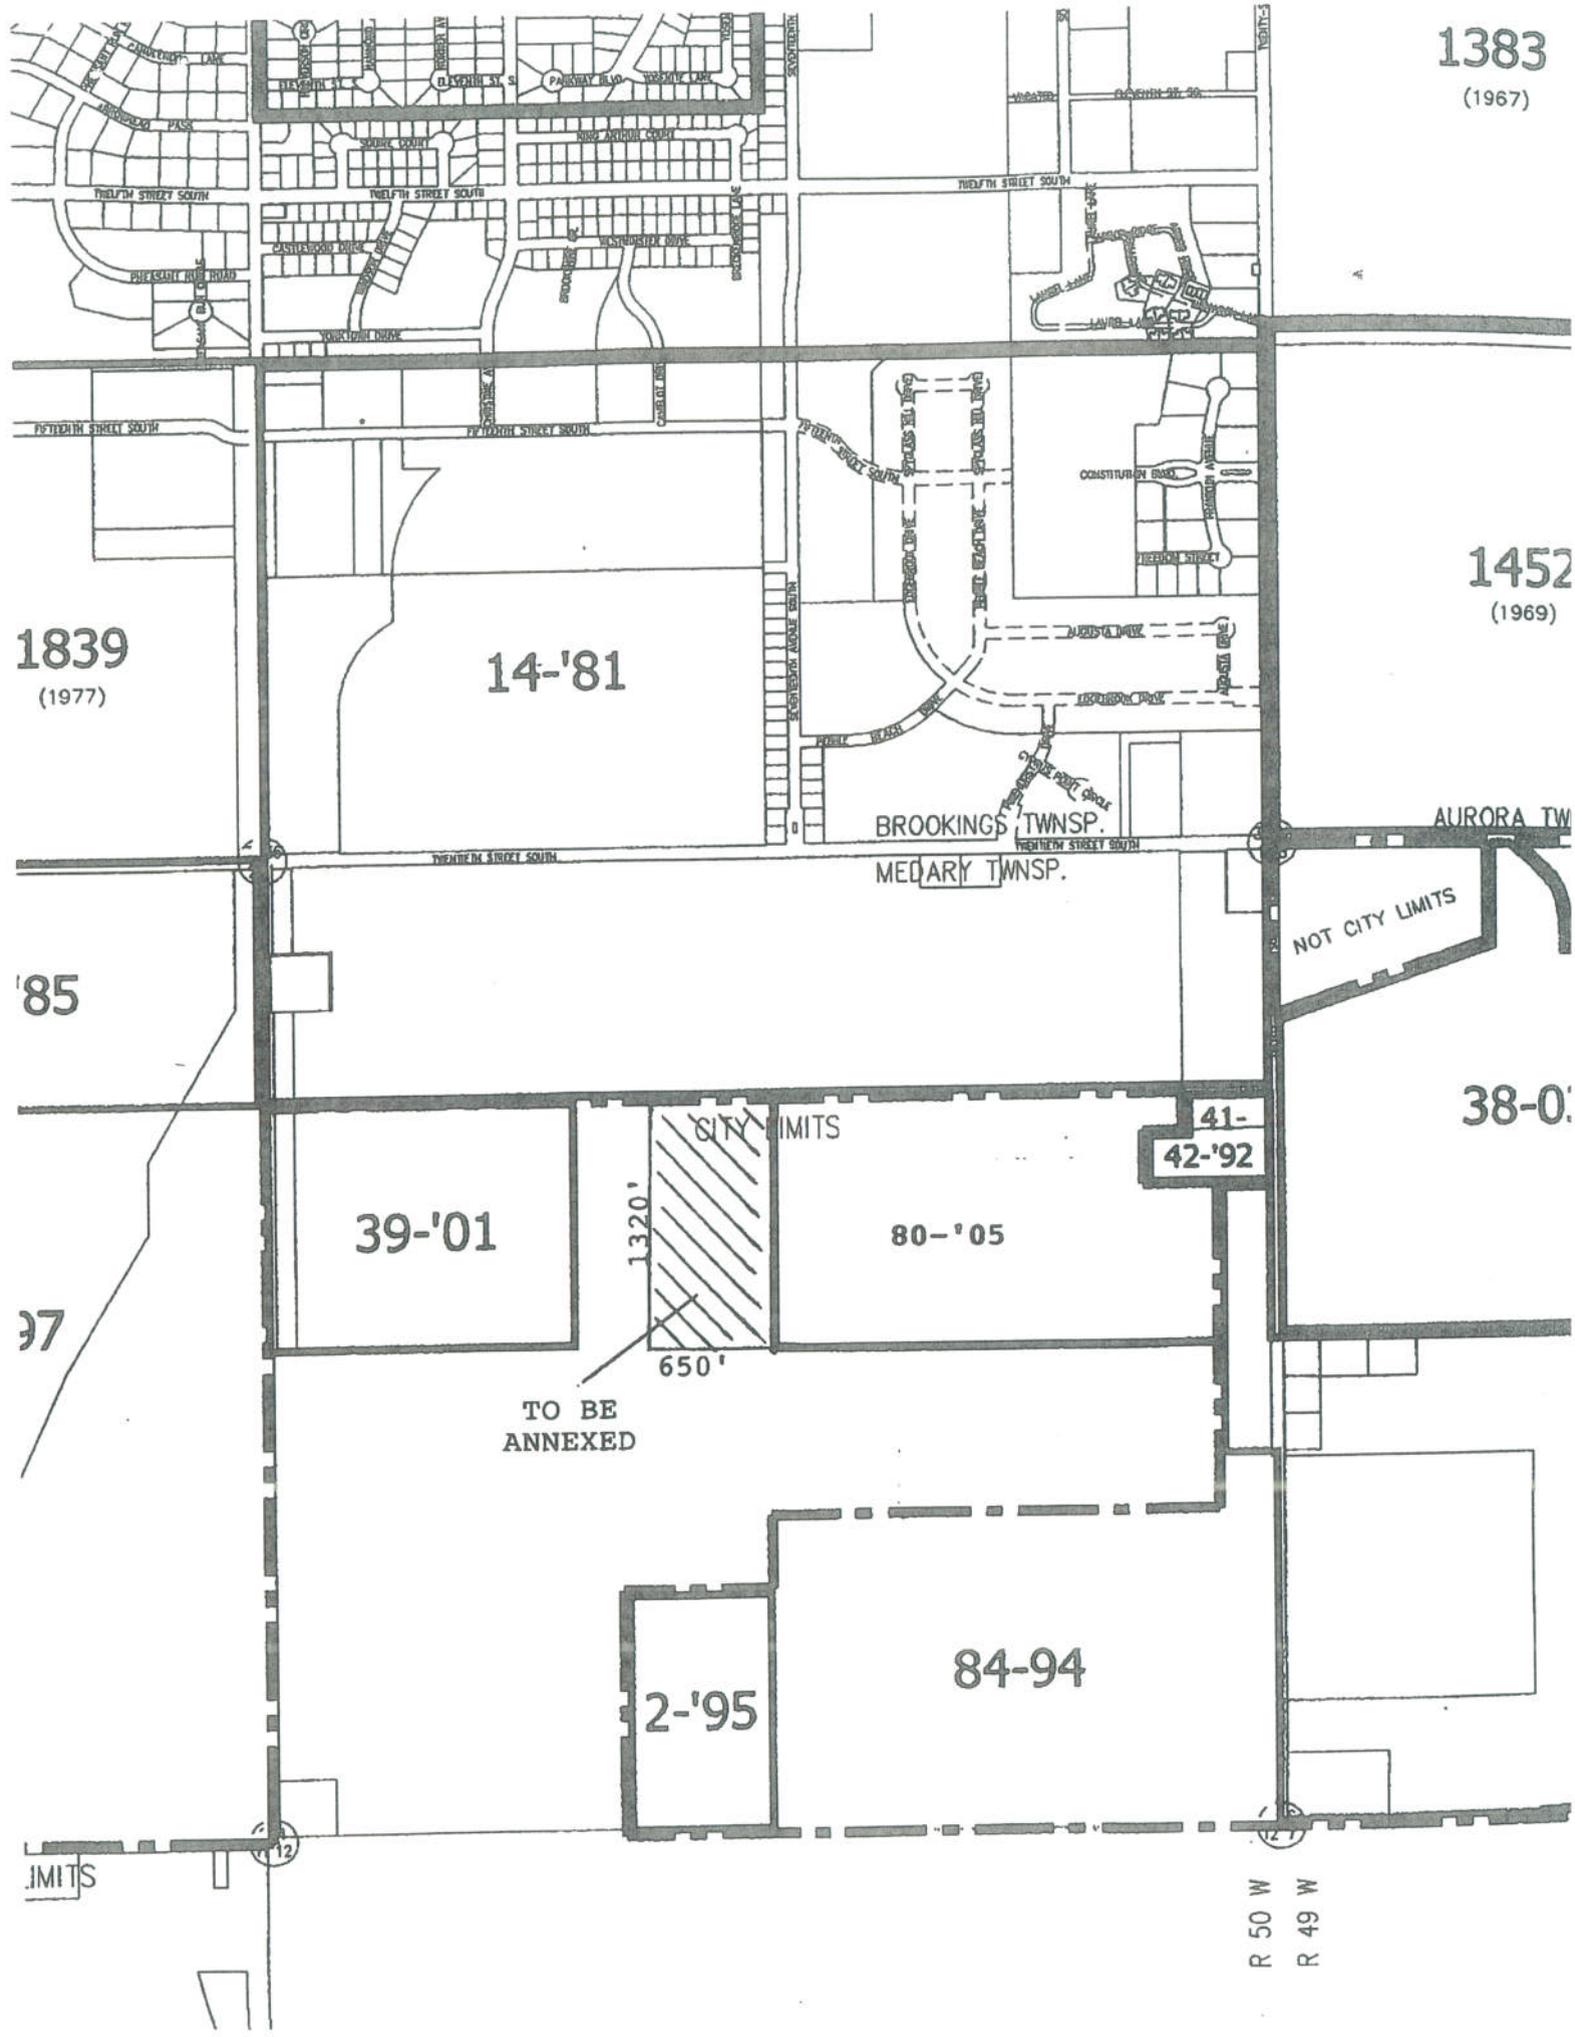

Prepared by:
Brookings City Clerk
PO Box 270
Brookings, SD 57006

STATE OF SOUTH DAKOTA, COUNTY OF BROOKINGS



FILED THIS MAR 03 2006 *Misc*
9:45 *A* O'CLOCK *M. BOOK 176* PAGES *605*
D. M. Munsterman BY
REGISTER OF DEEDS

RESOLUTION NO. 20-06

WHEREAS, The City of Brookings is authorized pursuant to South Dakota Codified Law 9-4-1 to annex contiguous territory upon receipt of a written petition, describing said territory sought to be annexed, signed by not less than three-fourths (3/4) of the legal voters and by the owner or owners of not less than three-fourths (3/4) of the value of said territory, and

WHEREAS, The City of Brookings desires to annex the following described property, to wit:


the N1/2 of the NE 1/4, excluding all of Esther Heights Addition and the S78 feet of the E1159 feet thereof in Section 3-T109N-R50W

WHEREAS, the aforesaid land is contiguous to the present boundaries of the City of Brookings, and

WHEREAS The City of Brookings has received a Petition for Annexation of Territory signed by the owners of greater than three-fourths (3/4) of the value of the aforesaid property and by not less than three-fourths (3/4) of the legal voters residing in said territory, now therefore,


BE IT RESOLVED By the City of Brookings, South Dakota, that the property described above is hereby annexed to the City of Brookings.

Dated this 28th day of February, 2006

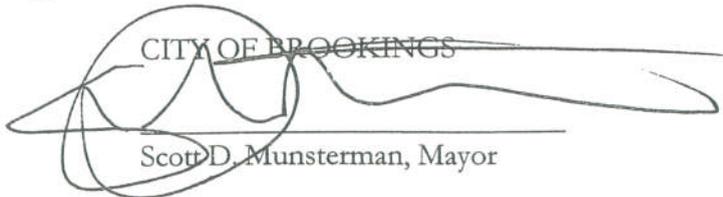CITY OF BROOKINGS

Scott D. Munsterman, Mayor



Shirley Thornes
Shirley Thornes, Brookings City Clerk

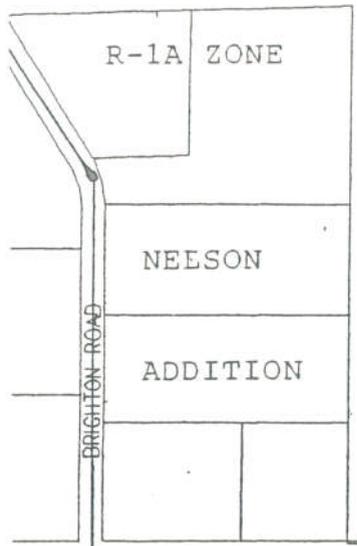0107




AG ZONE

CITY LIMITS

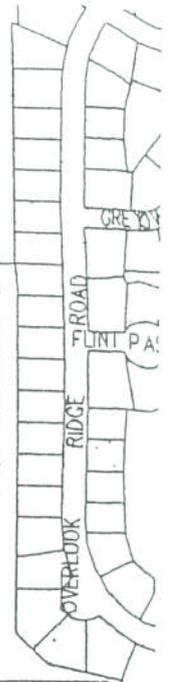

SS
Outlot A
(Ag zone)

ANNEXATION
AREA
(R-1B ZONE)

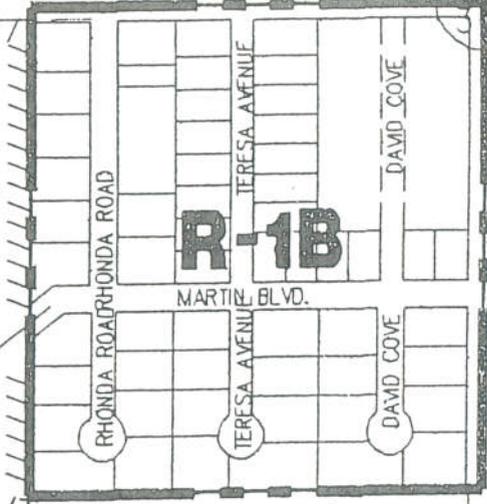


1/16th
Line

AG


R-1B

ZONE

ZONE

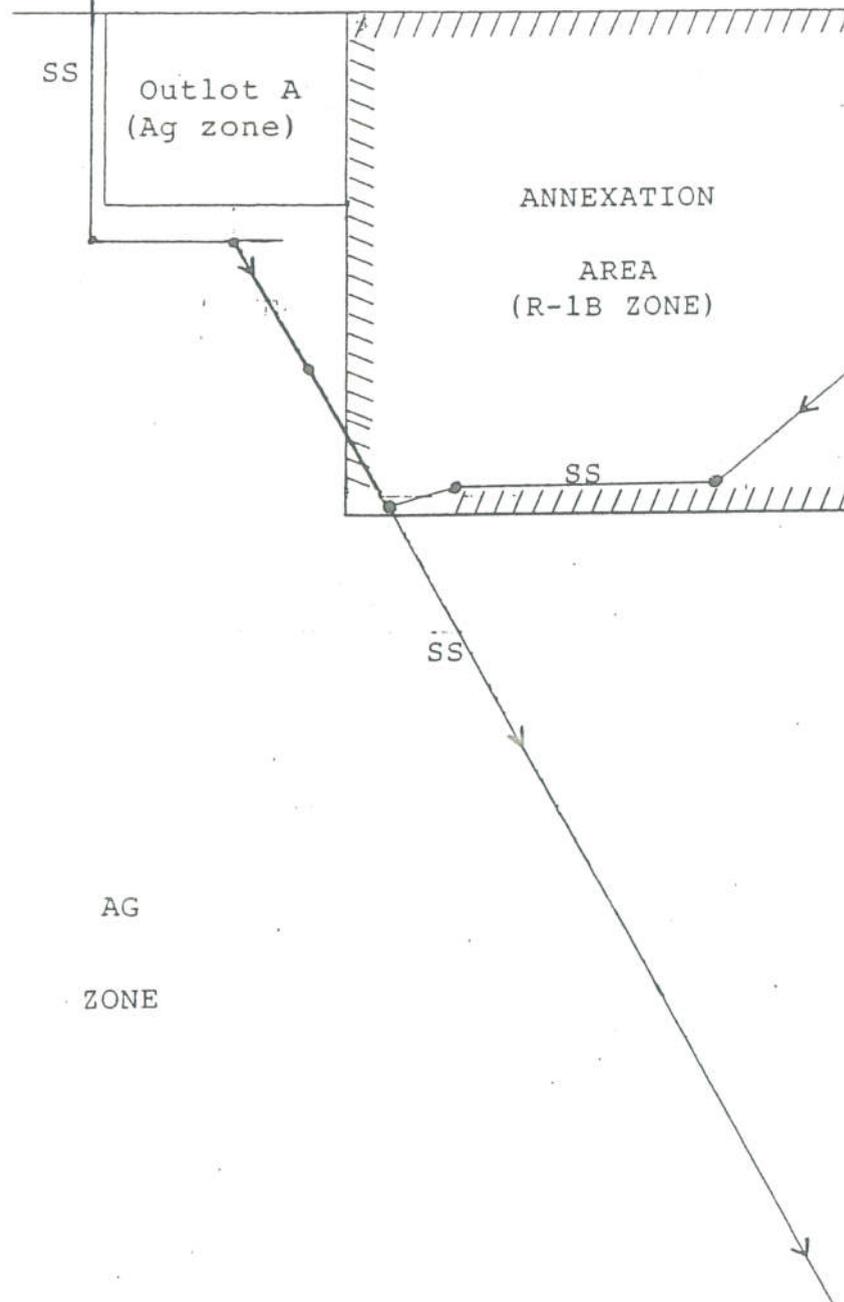

Prepared by:
Brookings City Clerk
PO Box 270
Brookings, SD 57006

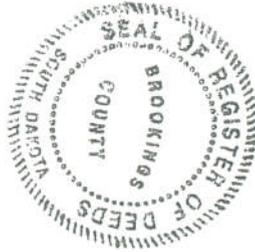

STATE OF SOUTH DAKOTA, COUNTY OF BROOKINGS

FILED THIS APR 20 2006 *Ms.*
AT 4:00 O'CLOCK P.M. BOOK 176 PAGES 1028
Cham Sch... BY _____
REGISTER OF DEEDS

200604169

RESOLUTION NO. 35-06

WHEREAS, The City of Brookings is authorized pursuant to South Dakota Codified Law 9-4-1 to annex contiguous territory upon receipt of a written petition, describing said territory sought to be annexed, signed by not less than three-fourths (3/4) of the legal voters and by the owner or owners of not less than three-fourths (3/4) of the value of said territory, and

WHEREAS, The City of Brookings desires to annex the following described property, to wit:

the east 350 feet of the SE $\frac{1}{4}$ of the SW $\frac{1}{4}$ of Section 2-T109N-R50W, and

WHEREAS, The aforesaid land is contiguous to the present boundaries of the City of Brookings, and

WHEREAS, The City of Brookings has received a Petition For Annexation of Territory signed by the owners of greater than three-fourths (3/4) of the value of the aforesaid property and by not less than three-fourths (3/4) of the legal voters residing in said territory, now therefore

BE IT RESOLVED By the City of Brookings, South Dakota, that the property described above is hereby annexed to the City of Brookings.


Dated this 18th day of April, 2006.

ATTEST:



Paul Thorge
Clerk

CITY OF BROOKINGS
[Signature]
Mayor

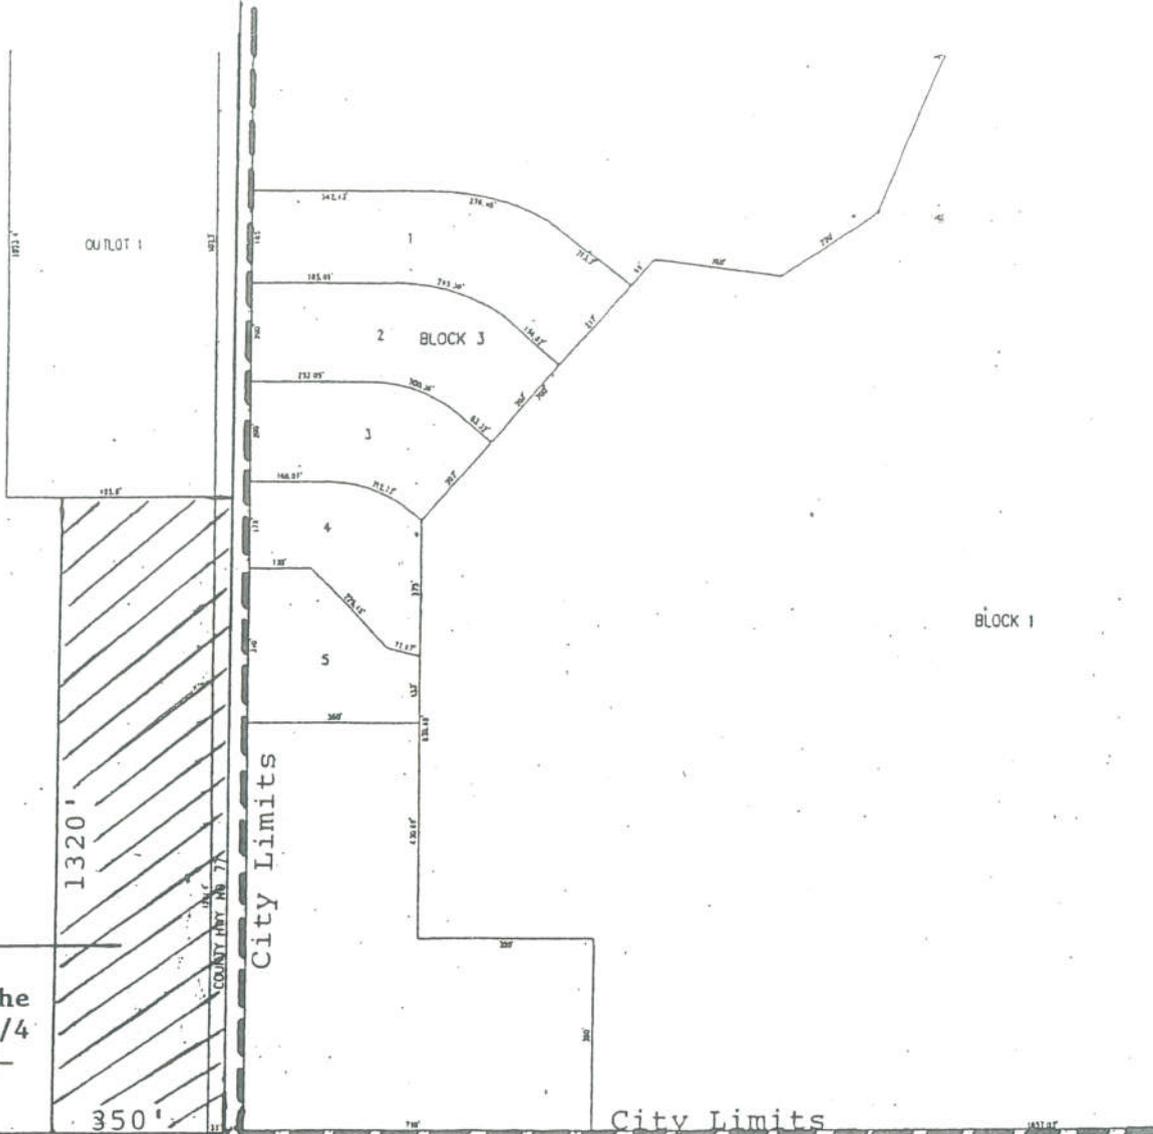

**ANNEXATION
AREA**

East 350 feet of the
SE 1/4 of the SW 1/4
of Section 2-T109N-
R50W


1320'

350'

City Limits

City Limits

BLOCK 1

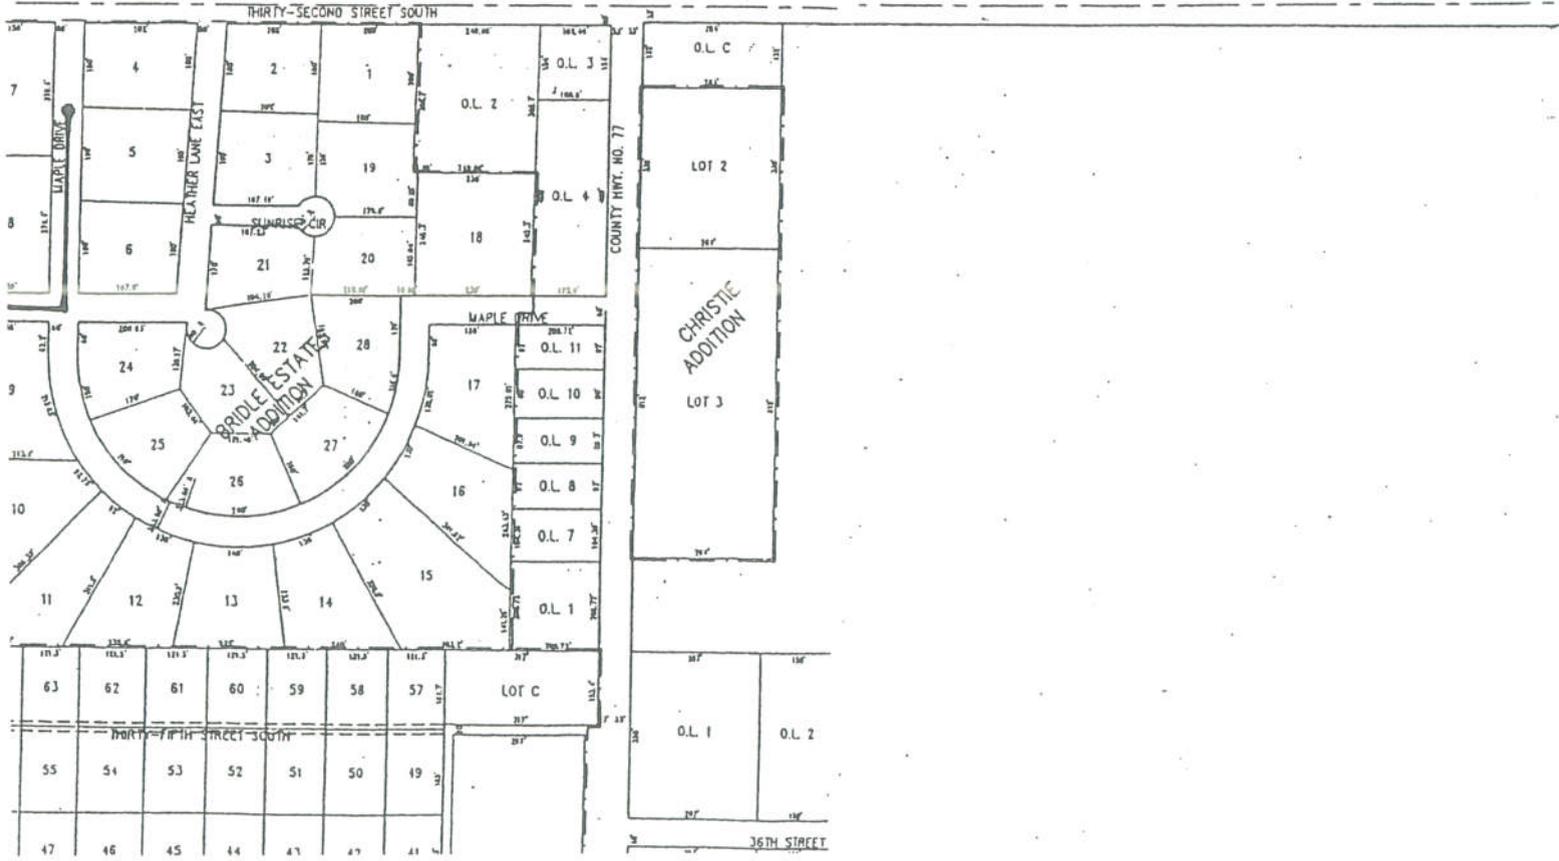

Prepared by:
Brookings City Clerk
PO Box 270
Brookings, SD 57006



STATE OF SOUTH DAKOTA, COUNTY OF BROOKINGS

FILED THIS APR 20 2006 *Misc*
AT 4:00 O'CLOCK A.M. BOOK 176 PAGES 1029
[Signature] BY
REGISTER OF DEEDS

028120

RESOLUTION NO. 36-06

WHEREAS, The City of Brookings is authorized pursuant to South Dakota Codified Law 9-4-1 to annex contiguous territory upon receipt of a written petition, describing said territory sought to be annexed, signed by not less than three-fourths (3/4) of the legal voters and by the owner or owners of not less than three-fourths (3/4) of the value of said territory, and

WHEREAS, The City of Brookings desires to annex the following described property, to wit:

the north one-half of the SE $\frac{1}{4}$ of Section 18-T110N-R49W except that portion of the east 720 feet of the south 1,450 feet of the SE $\frac{1}{4}$ which is a part of the N $\frac{1}{2}$ of the SE $\frac{1}{4}$, and

WHEREAS, The aforesaid land is contiguous to the present boundaries of the City of Brookings, and

WHEREAS The City of Brookings has received a Petition For Annexation of Territory signed by the owners of greater than three-fourths (3/4) of the value of the aforesaid property and by not less than three-fourths (3/4) of the legal voters residing in said territory, now therefore

BE IT RESOLVED By the City of Brookings, South Dakota, that the property described above is hereby annexed to the City of Brookings.

Dated this 18th day of April, 2006.

ATTEST:



[Signature]

CITY OF BROOKINGS
[Signature]
Mayor



1/4 LINE

AREA TO BE ANNEXED

I-29

1/16 LINE

CITY LIMITS

CITY LIMITS

BLOCK 7

BLOCK 8

BLOCK 9

BLOCK 4

BLOCK 5

BLOCK 6

BLOCK 1

BLOCK 2

BLOCK 3

FREELAND ADDITION

32nd Ave

33rd Ave

E-720' of the S-1450'

34th Ave

HWY 14 BYPASS



Prepared by:
City Clerk's Office
PO Box 270
Brookings, SD 57006



FILED THIS JUN 21 2006
AT 10:00 O'CLOCK A.M. BOOK 176 PAGES 11245
BY *[Signature]*
REGISTER OF DEEDS

RESOLUTION NO. 49-06

WHEREAS, The City of Brookings is authorized pursuant to South Dakota Codified Law 9-4-1 to annex contiguous territory upon receipt of a written petition, describing said territory sought to be annexed, signed by not less than three-fourths (3/4) of the legal voters and by the owner or owners of not less than three-fourths (3/4) of the value of said territory, and

WHEREAS, The City of Brookings desires to annex the following described property, to wit:

The west 1/2 of the NE 1/4, except the north 1,350' thereof, of Section 34-T110N-R50W, and

WHEREAS, The aforesaid land is contiguous to the present boundaries of the City of Brookings, and

WHEREAS The City of Brookings has received a Petition For Annexation of Territory signed by the owners of greater than three-fourths (3/4) of the value of the aforesaid property and by not less than three-fourths (3/4) of the legal voters residing in said territory, now therefore

BE IT RESOLVED By the City of Brookings, South Dakota, that the property described above is hereby annexed to the City of Brookings.

Dated this 23rd day of May, 2006.

CITY OF BROOKINGS

[Signature]

Mayor

ATTEST



[Signature]

EIGHTH STREET SOUTH

CITY LIMITS

CLITES ADDITION

BLOCK 6
BLOCK 5
BLOCK 4
BLOCK 3
BLOCK 2
BLOCK 1

CITY LIMITS

GERONIMO CEMETARY

CALVARY CEMETARY

W 1/2, NE 1/4, Section
34-110-50, except the
north 1350' thereof

PROPOSED
ANNEXATION

CITY LIMITS


PATRICK'S
ADDITION
BLOCK 1

REGENCY COURT
BLOCK 1
SARAH RENEE ADDITION
BLOCK 1
BLOCK 2
BLOCK 3
BLOCK 4
BLOCK 5

CITY LIMITS

WESTERN AVENUE

B

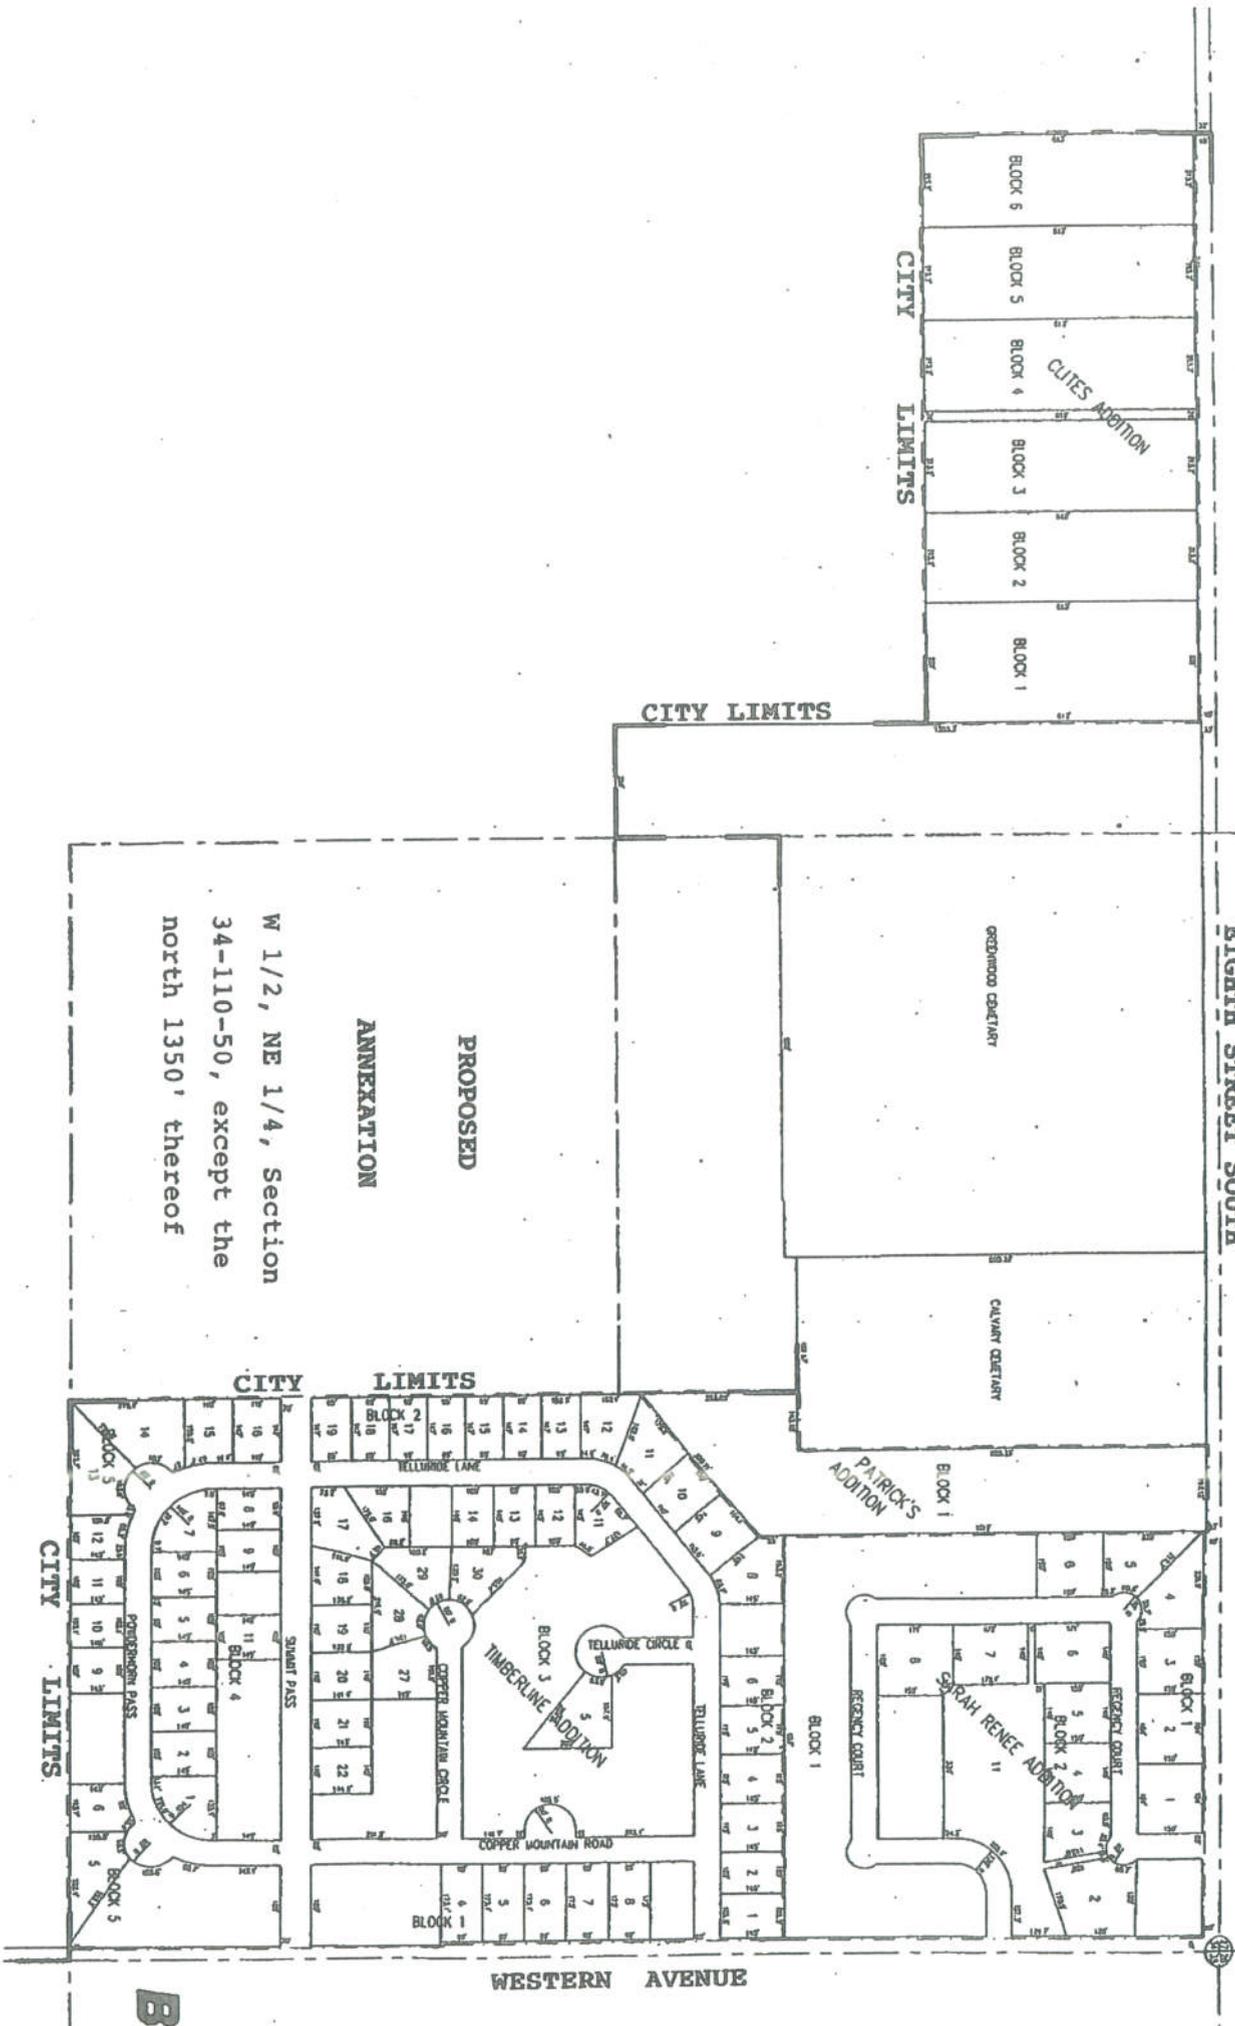

RESOLUTION NO. 111-06

WHEREAS, The City of Brookings is authorized pursuant to South Dakota Codified Law 9-4-1 to annex contiguous territory upon receipt of a written petition, describing said territory sought to be annexed, signed by not less than three-fourths (3/4) of the legal voters and by the owner or owners of not less than three-fourths (3/4) of the value of said territory, and

WHEREAS, The City of Brookings desires to annex the following described property, to wit: The north 1,550 feet of the west 1/2 of the northwest 1/4 of Section 2-T109N-R50W, excluding Outlot C in the NW 1/4 of the NW 1/4 of Lot D of the Christie Addition.

WHEREAS, The aforesaid land is contiguous to the present boundaries of the City of Brookings, and

WHEREAS The City of Brookings has received a Petition For Annexation of Territory signed by the owners of greater than three-fourths (3/4) of the value of the aforesaid property and by not less than three-fourths (3/4) of the legal voters residing in said territory, now therefore,

BE IT RESOLVED By the City of Brookings, South Dakota, that the property described above is hereby annexed to the City of Brookings.

Dated this 24th day of October, 2006.

CITY OF BROOKINGS

Scott D. Munsterman, Mayor



Scott Thornes, Brookings City Clerk

