


115 KV
TRANSMISSION
CONDUCTORS

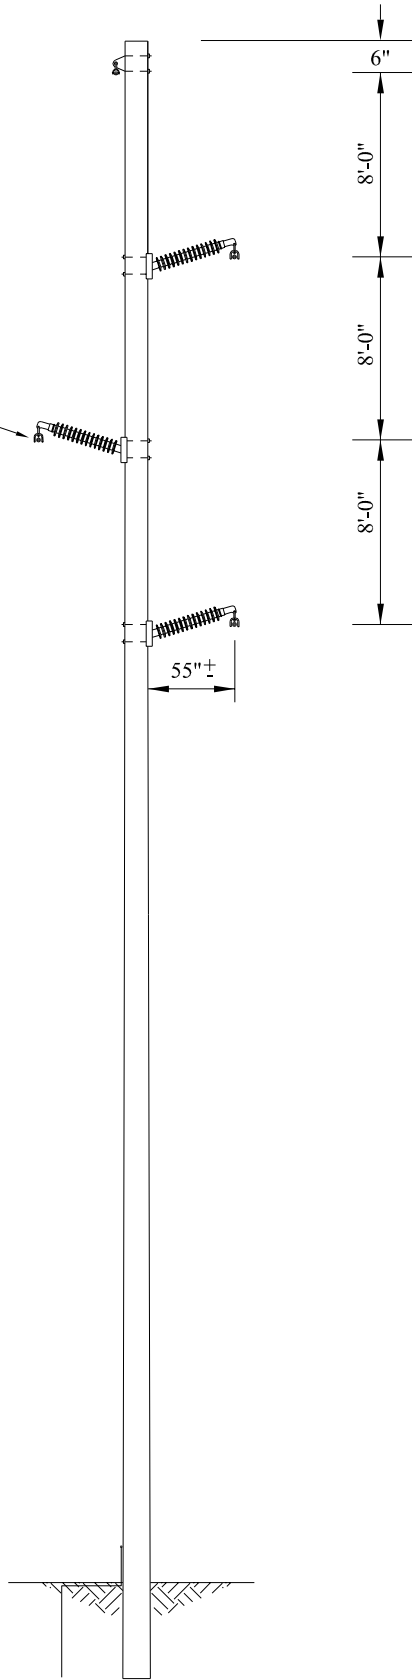

REV	DATE	APP	DESCRIPTION



Date: 1-08
Designed By: DJH
Project Manager: DJH
Project Number: 421601

EAST RIVER ELECTRIC
POWER COOPERATIVE
MADISON, SOUTH DAKOTA

TYPICAL TANGENT
STRUCTURE
PROPOSED 115 KV
TRANSMISSION LINE

D
W
G
N
O

EXHIBIT
5