


115 KV  
TRANSMISSION  
CONDUCTORS

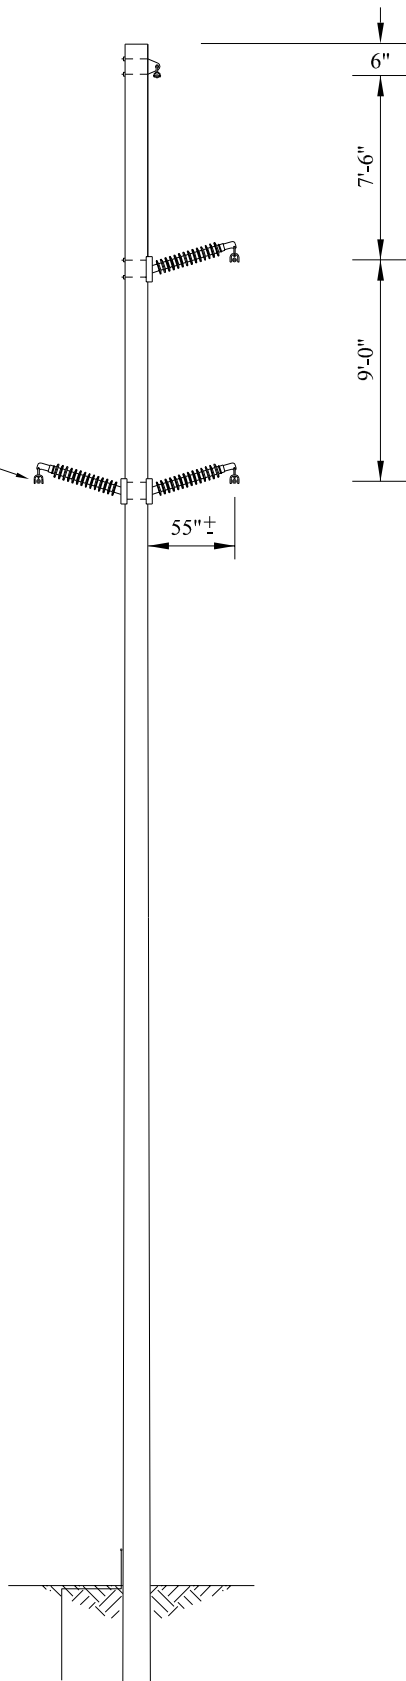

REV	DATE	APP	DESCRIPTION



Date: 1-08  
Designed By: DJH  
Project Manager: DJH  
Project Number: 421601

EAST RIVER ELECTRIC  
POWER COOPERATIVE  
MADISON, SOUTH DAKOTA

TYPICAL CLEARANCE  
STRUCTURE  
PROPOSED 115 KV  
TRANSMISSION LINE

D  
W  
G  
N  
O

EXHIBIT  
8