


LEGEND	
02	STEAM TURBINE
04	TURBINE BUILDING (ST & CT)
05	AIR COOLER CONDENSER
51	ST BLOW-DOWN TANK
52	CONDENSATE TANK
53	CONDENSATE PUMPS
54	CCW PUMPS
55	STEAM JET AIR EJECTOR SKID
56	ST TUBE CLEANING EQUIPMENT ROOM
57	ST TUBE CLEANING PUMP SKID
60	GLAND STEAM CONDENSER
61	ST GENERATOR
62	CCW HEAD TANK
63	BRIDGE CRANE

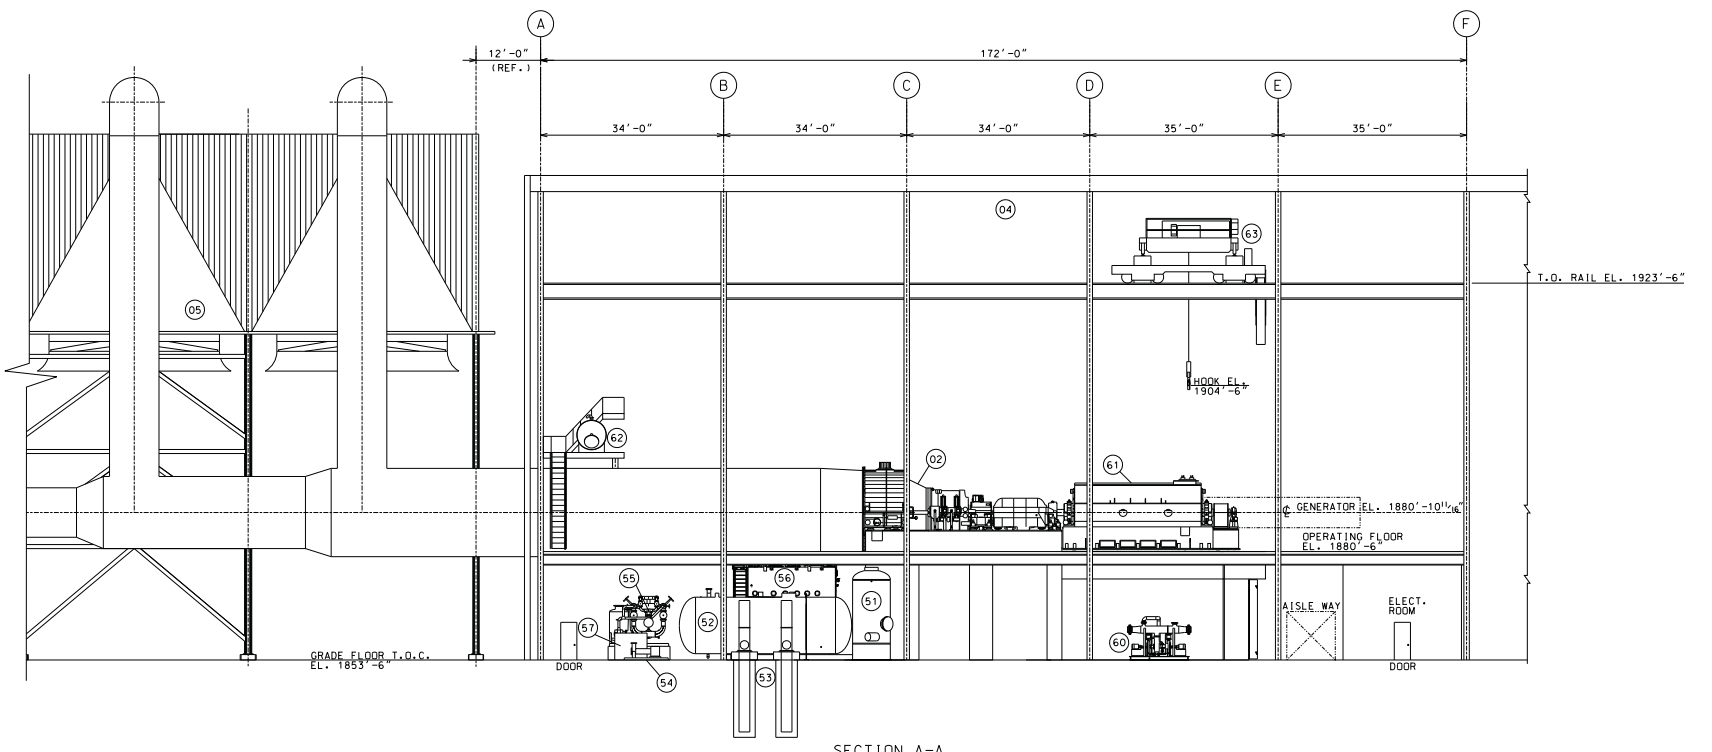

SECTION A-A
VIEW LOOKING NORTH
(SEE DWG. DCS-GA-100-0004)

PROGRESS PRINT

REV.	DESCRIPTION	PREPARED	REVIEWED	APPROVED	DATE
03	ISSUED FOR CLIENT COMMENTS	V. SHAH	E. DUCUDUC		11-25-2008
02	ISSUED FOR CLIENT COMMENTS	V. SHAH	E. DUCUDUC		10-03-2008
01	ISSUED FOR MANAGER'S REVIEW	V. SHAH			09-22-2008
00	ISSUED FOR INTERNAL COMMENTS	V. SHAH			09-18-2008

Bergquist & Lundy
 FILE NAME: dcs-ga-100-0007.dgn
 CONTRACTOR/INSTALLER SHALL TAKE ALL APPROPRIATE PRECAUTIONS TO ENSURE THE SAFETY OF THE PUBLIC LOCATED ON OR NEAR THE PROJECT. CONTRACTOR'S LIABILITY IS LIMITED TO THE WORK PERFORMED BY THE CONTRACTOR'S PERSONNEL PERFORMING THE WORK.

FACILITY:	DEER CREEK STATION	REV#	V. SHAH
LOCATION/DATE:	S&L PROJECT 12214	REV#	
CONTRACT/DESCRIPTION:	GENERAL ARRANGEMENT ELEVATION VIEW SECTION A-A	REV#	
SCALE:	1" = 10'-0"	REV#	
VENDOR/ORIGINATOR FROM:	N/A	REV#	
VENDOR DRAWING NO.:	N/A	ORIGINAL REV#	N/A
BASIN ELECTRIC POWER COOPERATIVE	Your Renewable Energy Partner	REV#	
DCS-GA-100-0007		REV#	