


NORTHWESTERN ENERGY - SD/NE

Coyote 1

ELECTRIC PROPERTIES

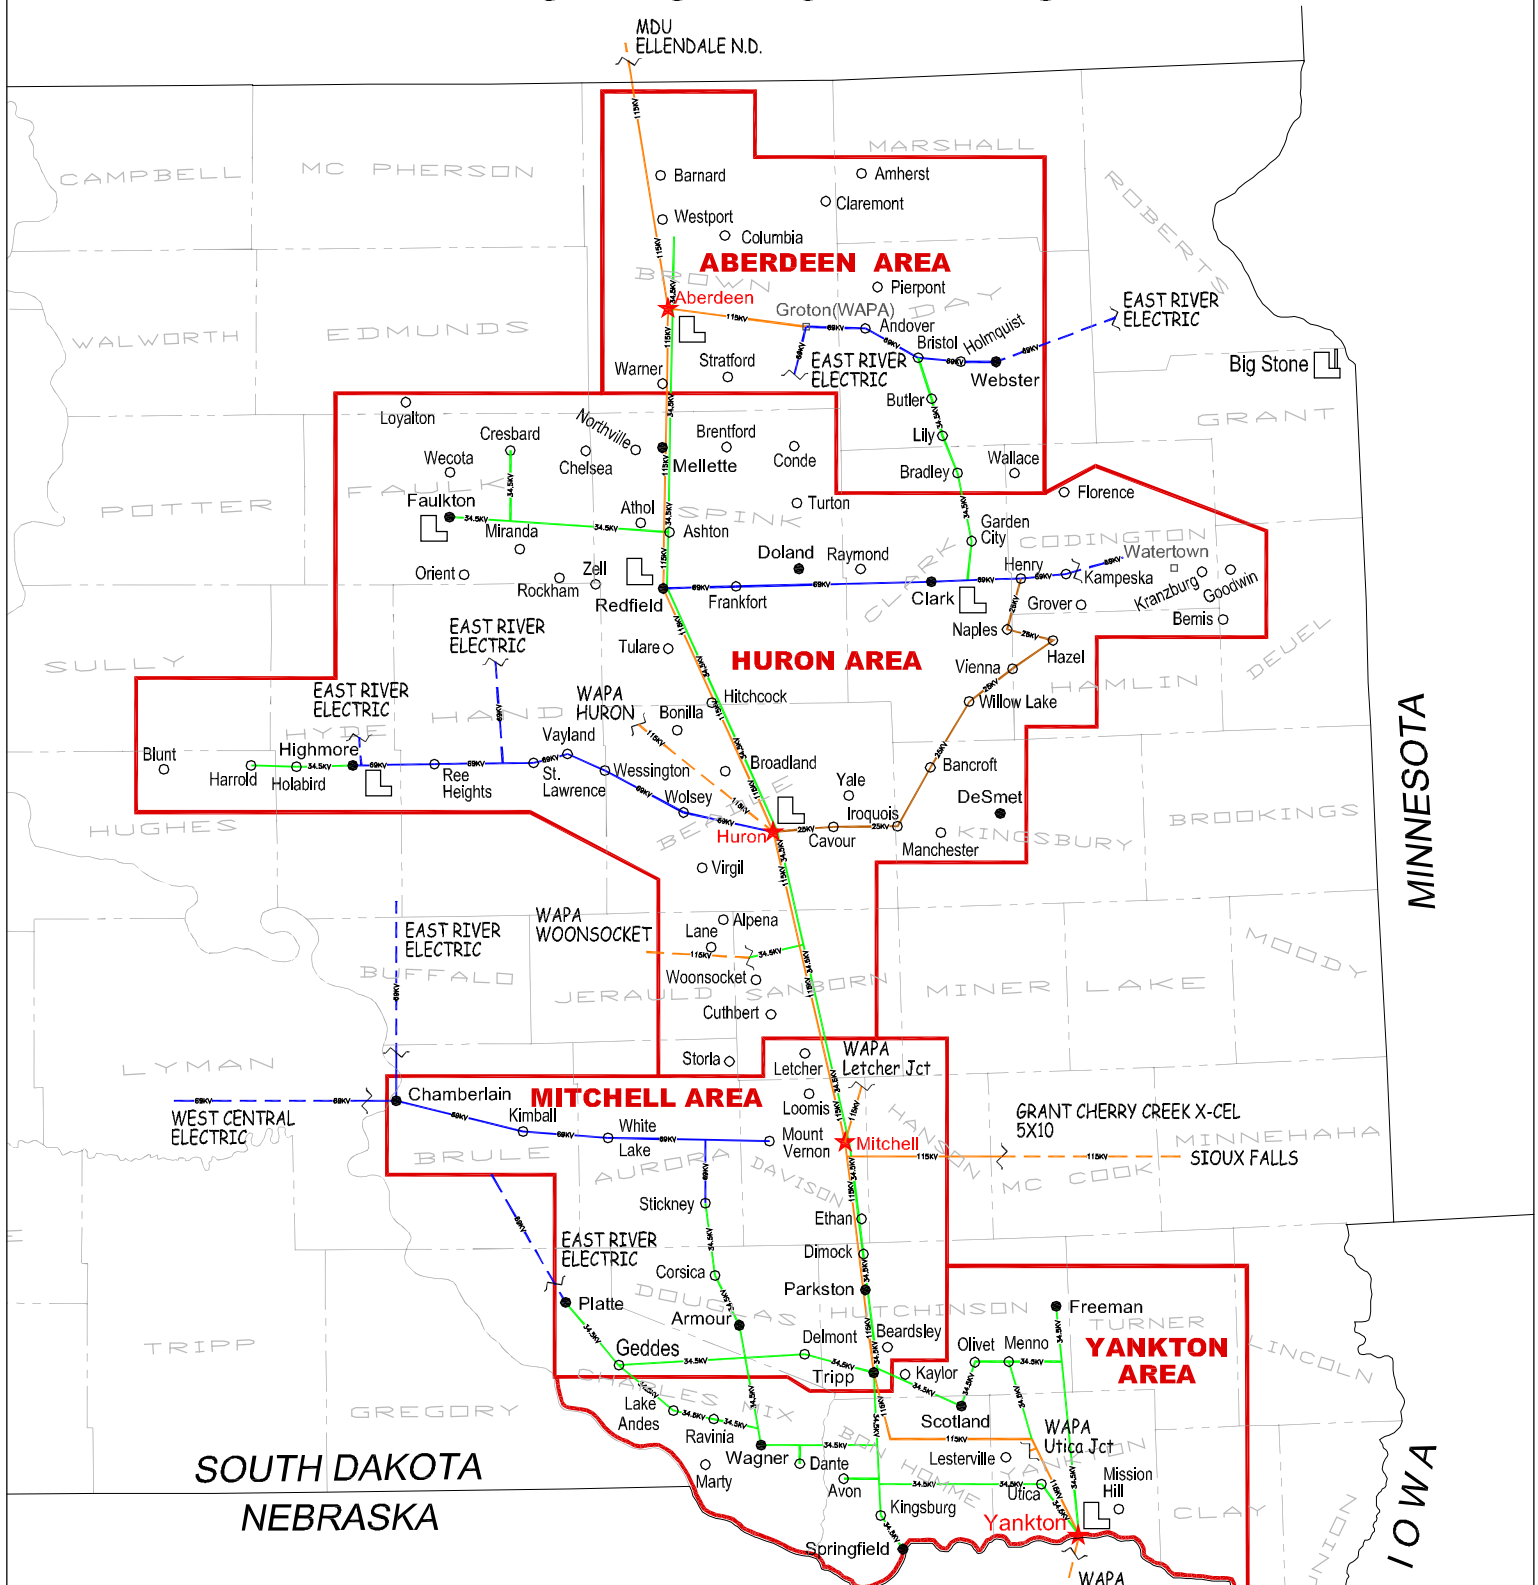

LEGEND	
	25KV NORTHWESTERN ENERGY 25KV LINE
	34.5KV NORTHWESTERN ENERGY 34.5KV LINE
	69KV NORTHWESTERN ENERGY 69KV LINE
	115KV NORTHWESTERN ENERGY 115KV LINE
	DASHED LINES INDICATE OTHER OWNERSHIP
	INTERCONNECTS
	AREA OFFICE (MANNED LOCATION)
	DISTRICT OFFICE (MANNED LOCATION)
	ELECTRIC SERVICE BY NORTHWESTERN ENERGY
	BASE LOAD ELECTRIC GENERATING PLANT
	INTERNAL COMBUSTION ELECTRIC PEAKING PLANT