


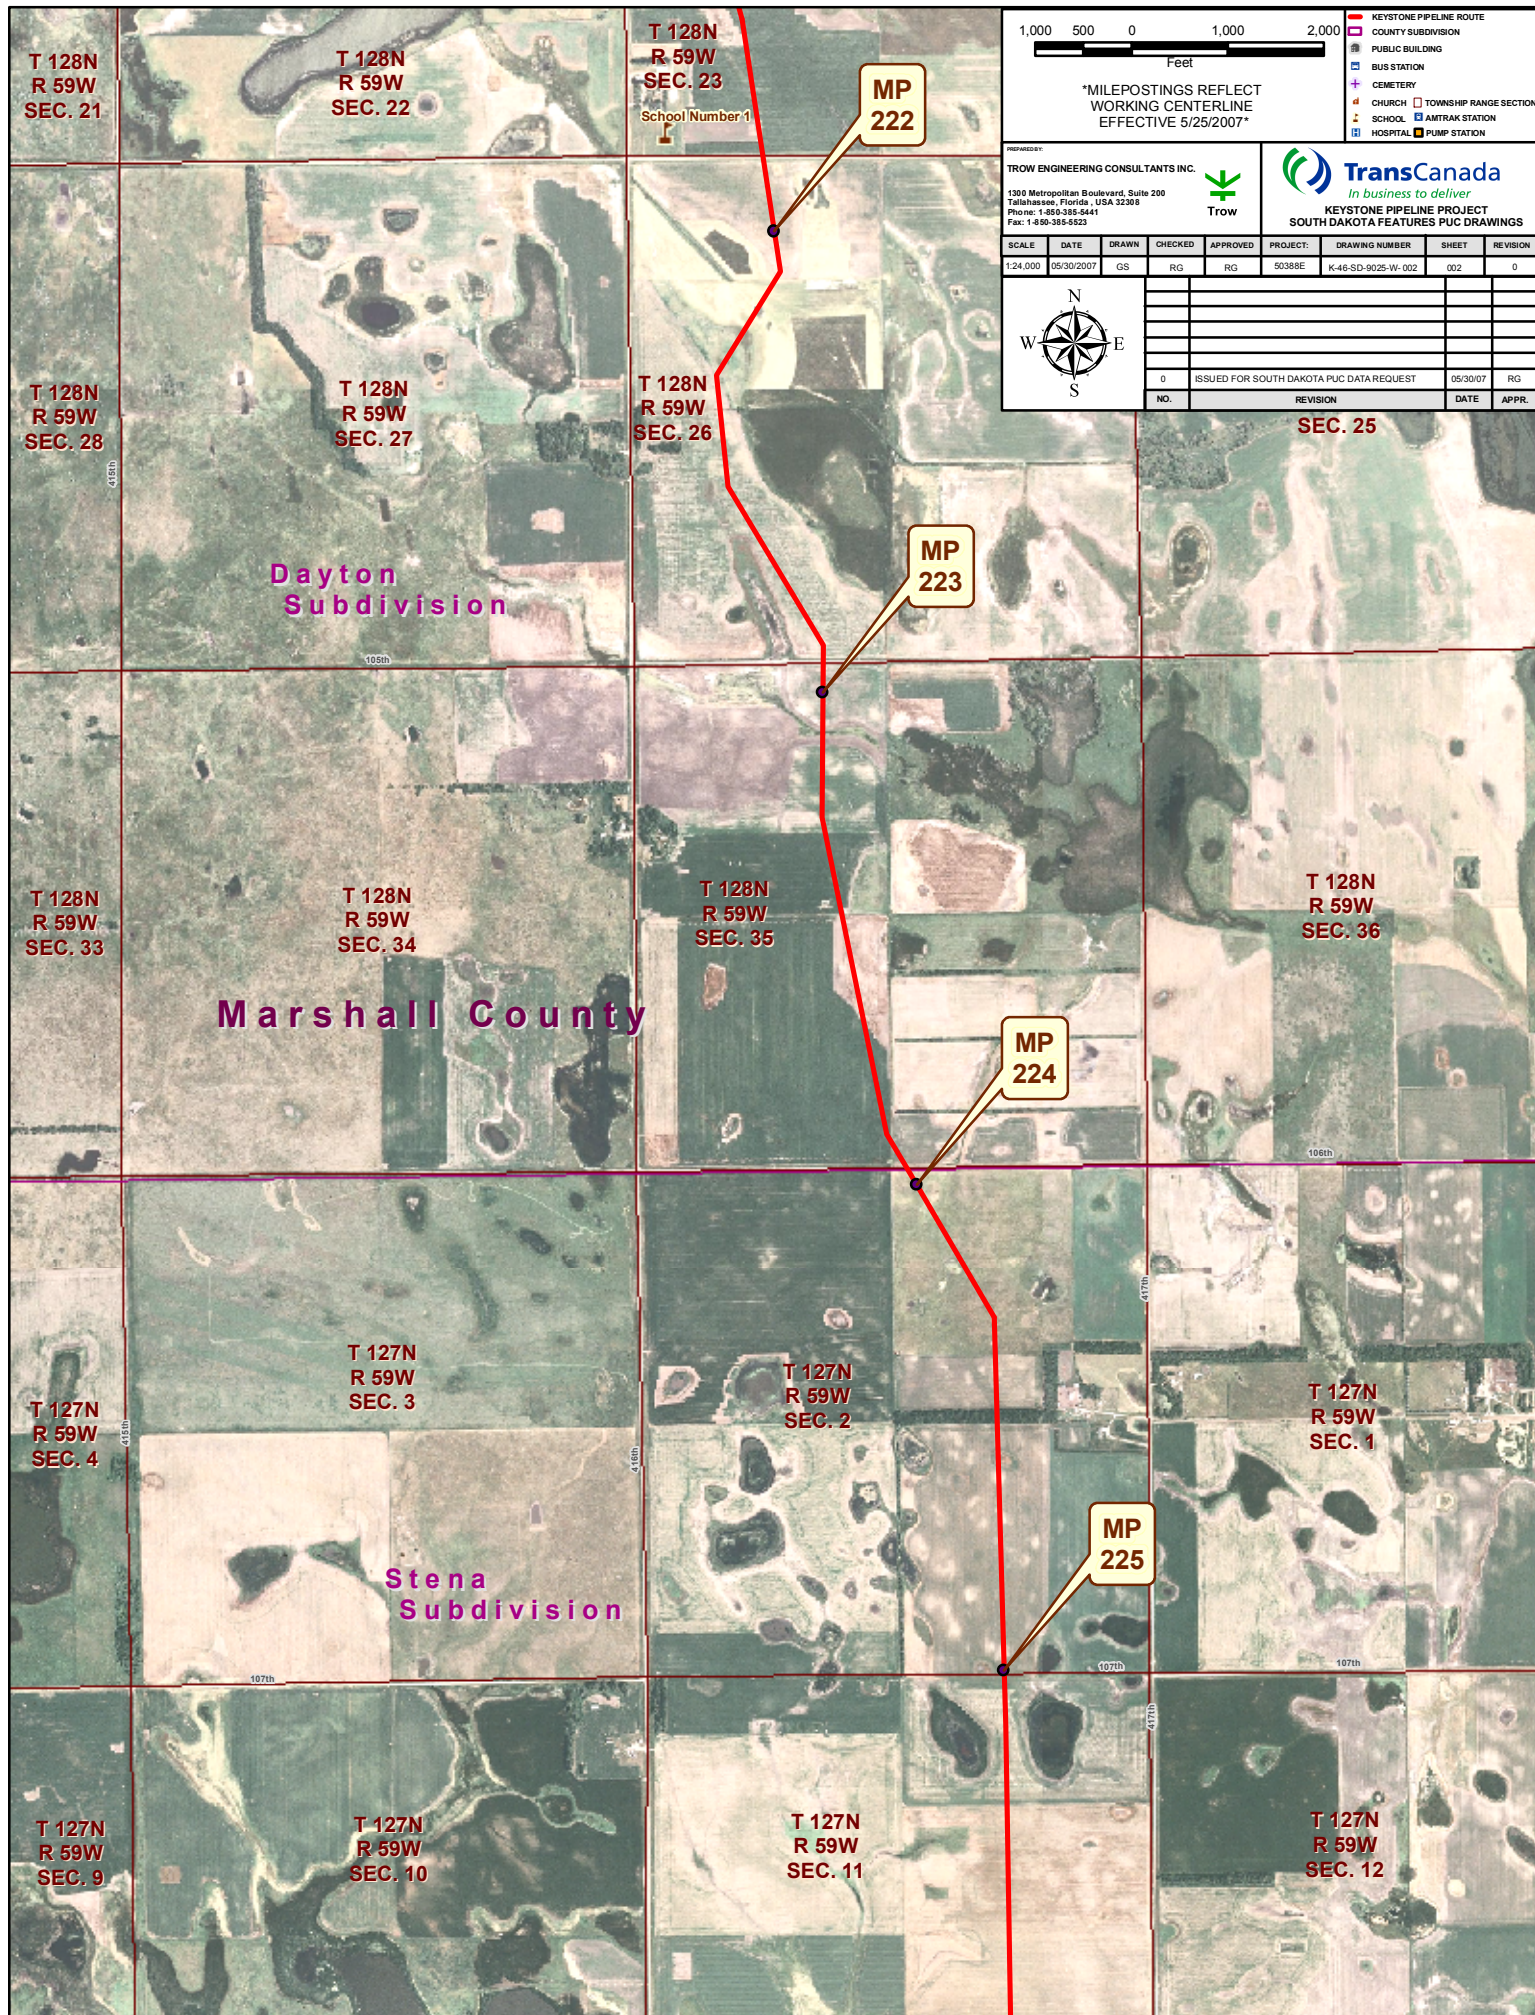

T 128N
R 59W
SEC. 21

T 128N
R 59W
SEC. 22

T 128N
R 59W
SEC. 23

School Number 1

MP
222

T 128N
R 59W
SEC. 28

T 128N
R 59W
SEC. 27

T 128N
R 59W
SEC. 26

MP
223

T 128N
R 59W
SEC. 33

T 128N
R 59W
SEC. 34

T 128N
R 59W
SEC. 35

T 128N
R 59W
SEC. 36

Marshall County

MP
224

T 127N
R 59W
SEC. 4

T 127N
R 59W
SEC. 3

T 127N
R 59W
SEC. 2

T 127N
R 59W
SEC. 1

Stena
Subdivision

MP
225

T 127N
R 59W
SEC. 9

T 127N
R 59W
SEC. 10

T 127N
R 59W
SEC. 11

T 127N
R 59W
SEC. 12

1,000 500 0 1,000 2,000
Feet

*MILEPOSTINGS REFLECT
WORKING CENTERLINE
EFFECTIVE 5/25/2007*

- KEYSTONE PIPELINE ROUTE
- COUNTY SUBDIVISION
- PUBLIC BUILDING
- BUS STATION
- CEMETERY
- CHURCH
- SCHOOL
- HOSPITAL
- TOWNSHIP RANGE SECTION
- AMTRAK STATION
- PUMP STATION

PROPOSED BY:
TROW ENGINEERING CONSULTANTS INC.
1300 Metropolitan Boulevard, Suite 200
Tallahassee, Florida, USA 32308
Phone: 1-850-385-5441
Fax: 1-850-385-5523



KEYSTONE PIPELINE PROJECT
SOUTH DAKOTA FEATURES PUC DRAWINGS

SCALE	DATE	DRAWN	CHECKED	APPROVED	PROJECT	DRAWING NUMBER	SHEET	REVISION
1:24,000	05/30/2007	GS	RG	RG	50388E	K-46-SD-9025-W-002	002	0



NO.	REVISION	DATE	APPR.
0	ISSUED FOR SOUTH DAKOTA PUC DATA REQUEST	05/30/07	RG