


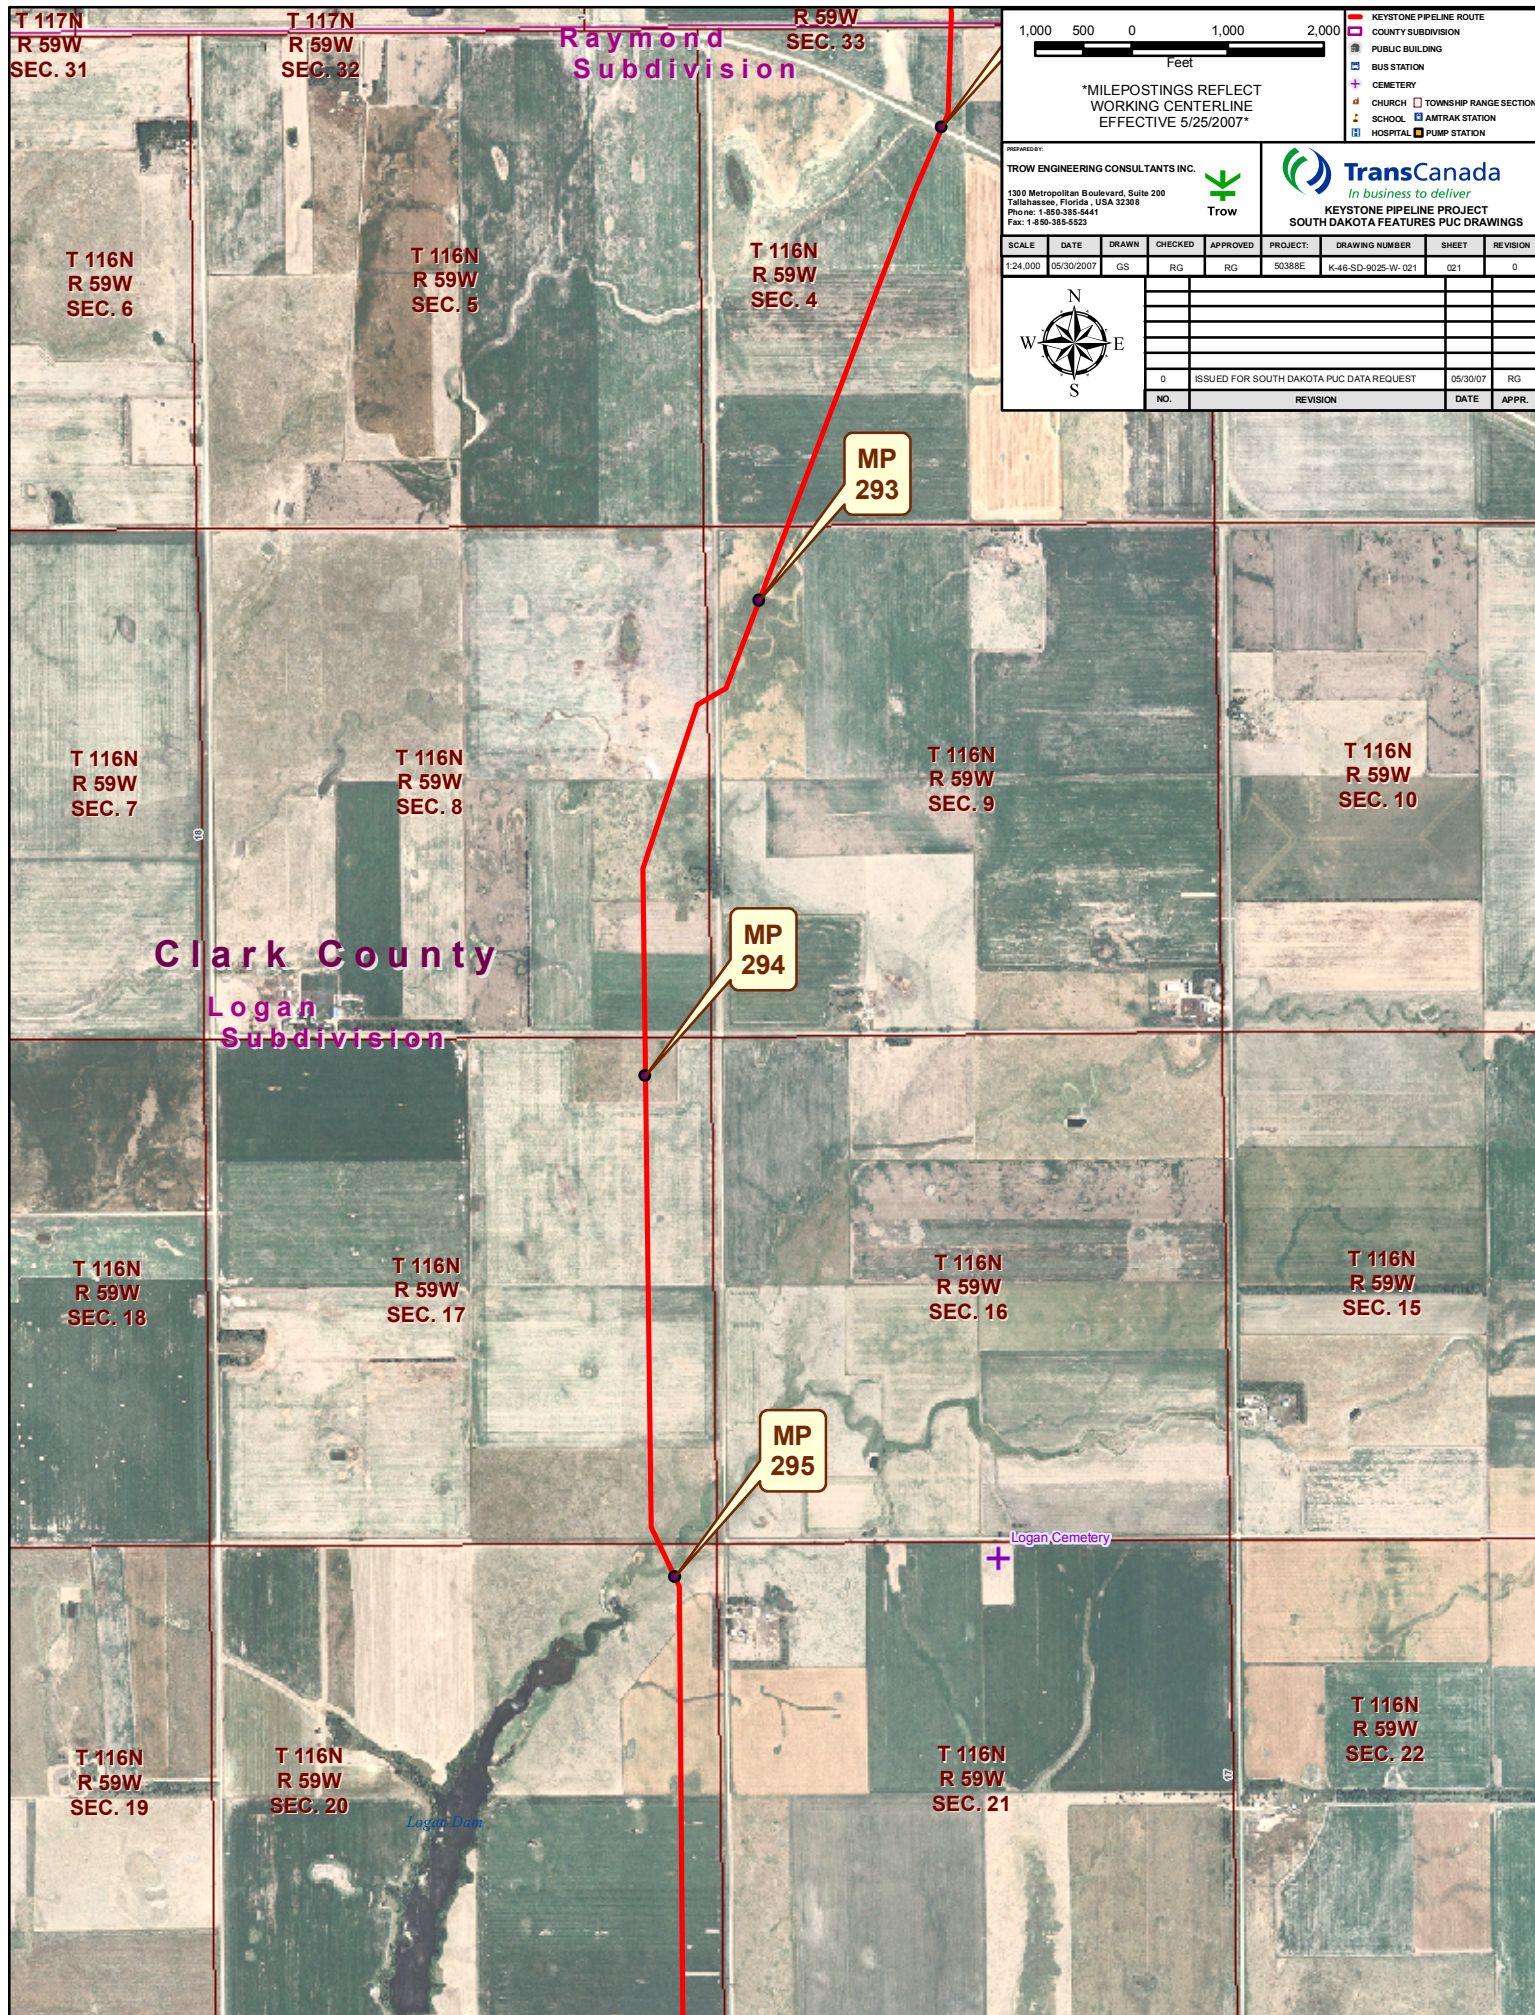

1,000 500 0 1,000 2,000

Feet

MILEPOSTINGS REFLECT WORKING CENTERLINE EFFECTIVE 5/25/2007

KEYSTONE PIPELINE ROUTE

COUNTY SUBDIVISION

PUBLIC BUILDING

BUS STATION

CEMETERY

CHURCH

SCHOOL

HOSPITAL

AMTRAK STATION

PUMP STATION

PROPOSED BY:

TROW ENGINEERING CONSULTANTS INC.

1300 Metropolitan Boulevard, Suite 200

Tallahassee, Florida, USA 32308

Phone: 1-850-385-5441

Fax: 1-850-385-5523

TransCanada

In business to deliver

KEYSTONE PIPELINE PROJECT

SOUTH DAKOTA FEATURES PUC DRAWINGS

SCALE	DATE	DRAWN	CHECKED	APPROVED	PROJECT	DRAWING NUMBER	SHEET	REVISION
1:24,000	05/30/2007	GS	RG	RG	50388E	K-46-SD-9025-W-021	021	0

0

ISSUED FOR SOUTH DAKOTA PUC DATA REQUEST

05/30/07

RG

NO.	REVISION	DATE	APPR.
-----	----------	------	-------