


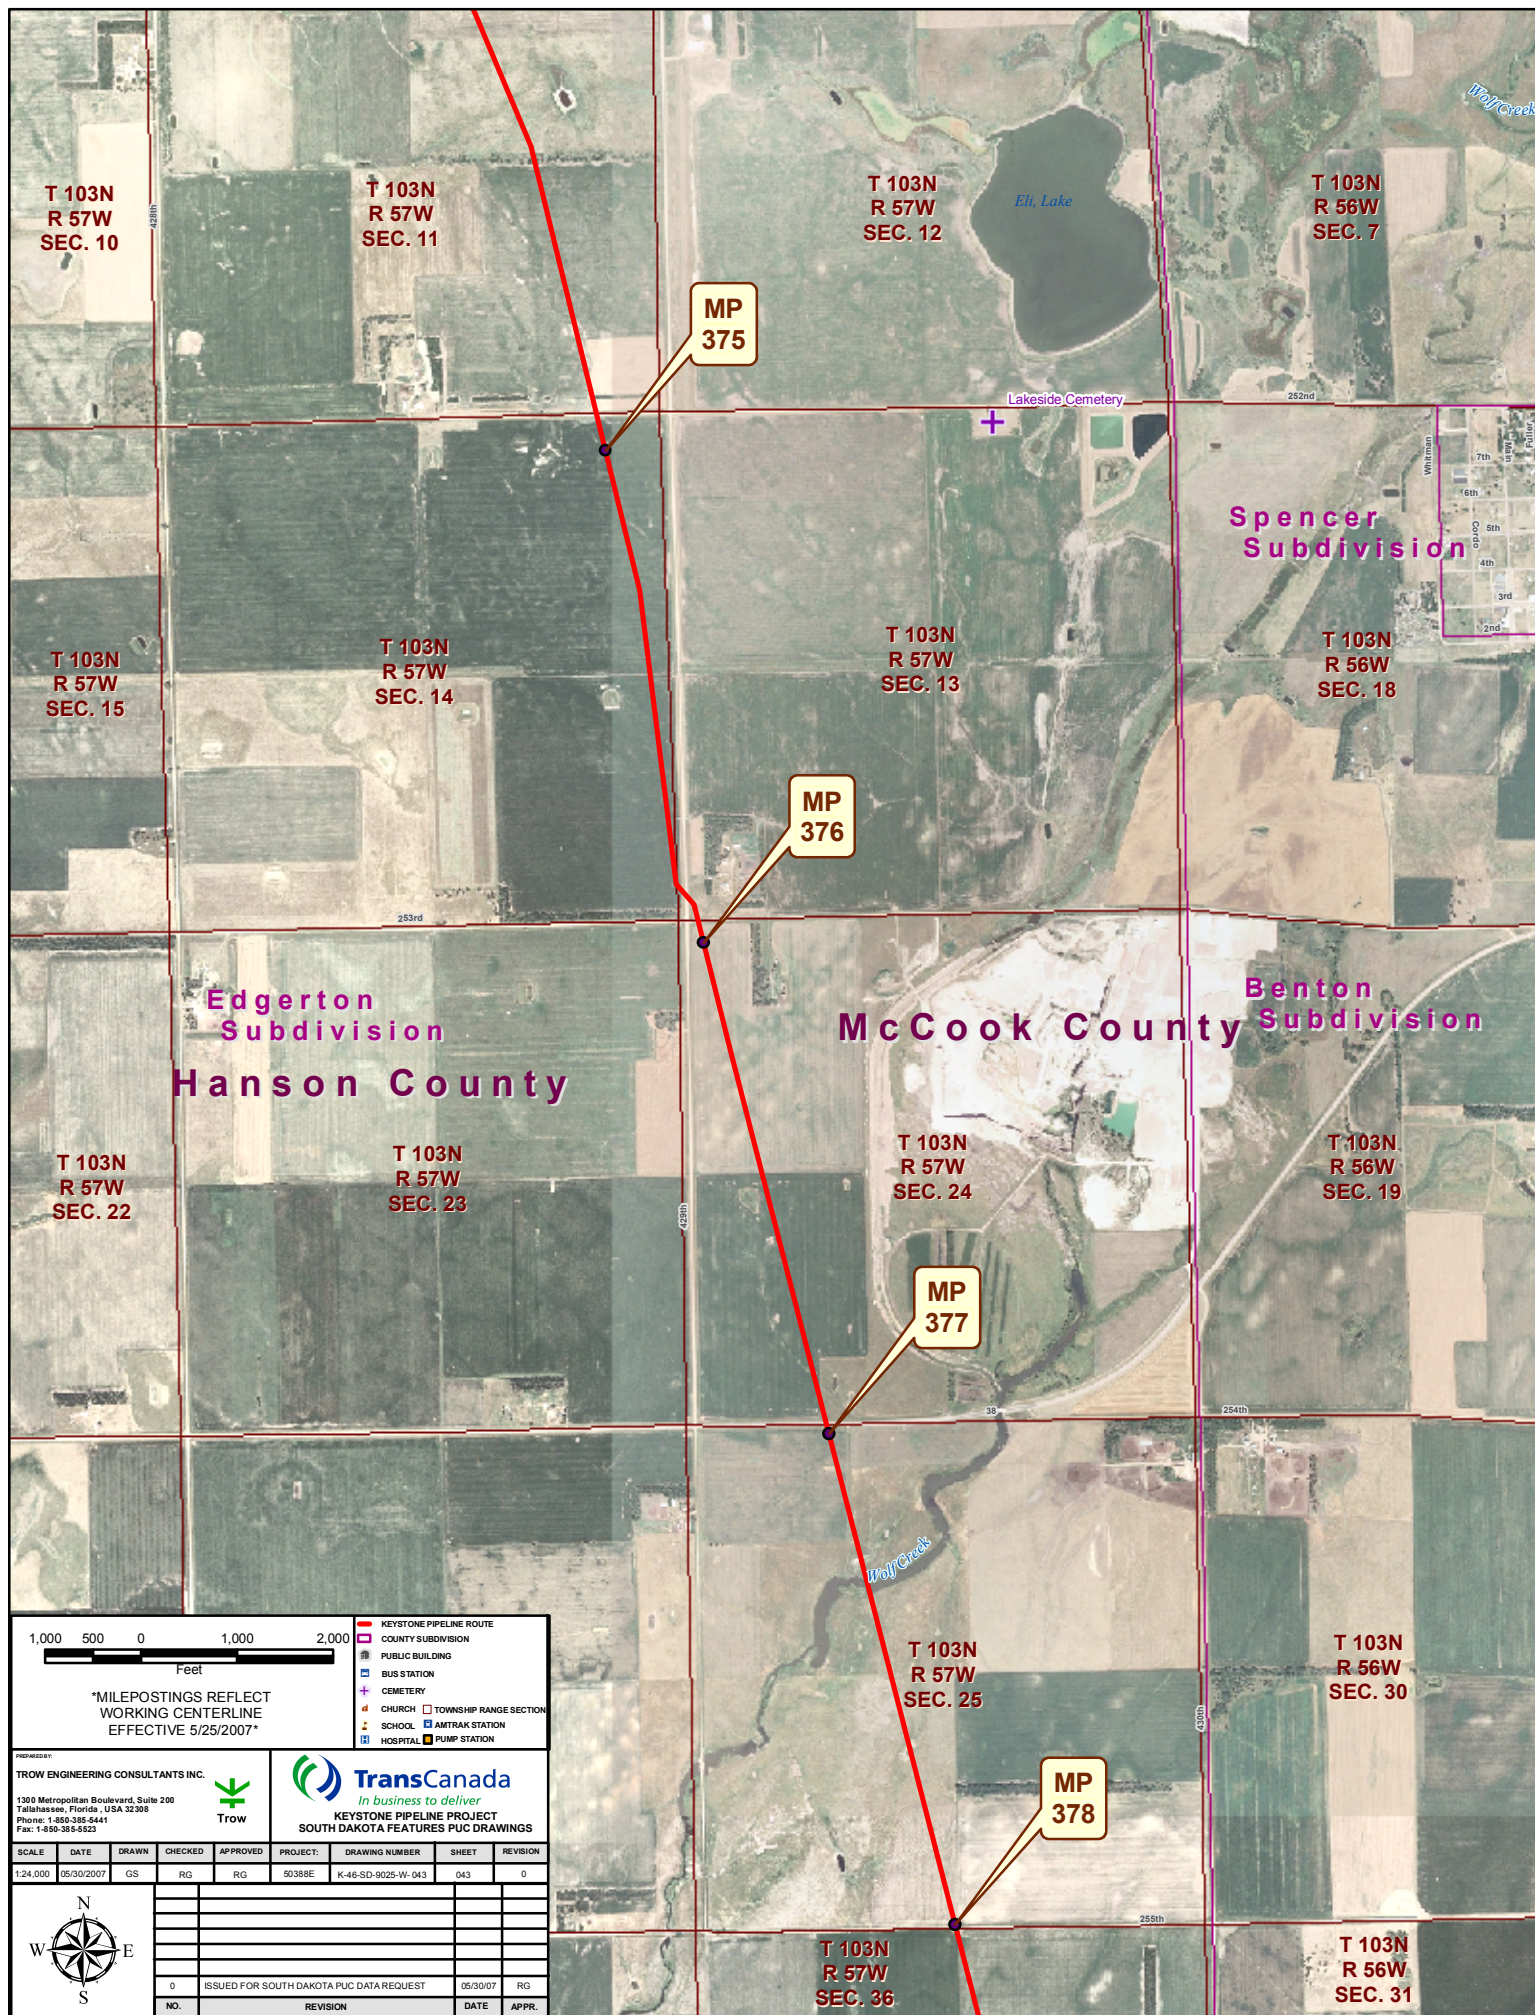

T 103N
R 57W
SEC. 10

T 103N
R 57W
SEC. 11

T 103N
R 57W
SEC. 12

T 103N
R 56W
SEC. 7

MP
375

Lakeside Cemetery

Spencer
Subdivision

T 103N
R 57W
SEC. 15

T 103N
R 57W
SEC. 14

T 103N
R 57W
SEC. 13

T 103N
R 56W
SEC. 18

MP
376

Edgerton
Subdivision
Hanson County

McCook County Subdivision
Benton

T 103N
R 57W
SEC. 22

T 103N
R 57W
SEC. 23

T 103N
R 57W
SEC. 24

T 103N
R 56W
SEC. 19

MP
377

T 103N
R 57W
SEC. 25

T 103N
R 56W
SEC. 30

MP
378

T 103N
R 57W
SEC. 36

T 103N
R 56W
SEC. 31



*MILEPOSTINGS REFLECT
WORKING CENTERLINE
EFFECTIVE 5/25/2007*

- KEYSTONE PIPELINE ROUTE
- COUNTY SUBDIVISION
- PUBLIC BUILDING
- BUS STATION
- CEMETERY
- CHURCH
- SCHOOL
- HOSPITAL
- TOWNSHIP RANGE SECTION
- AMTRAK STATION
- PUMP STATION

TROW ENGINEERING CONSULTANTS INC.
1300 Metropolitan Boulevard, Suite 200
Tallahassee, Florida, USA 32308
Phone: 1-850-385-5441
Fax: 1-850-385-5553



TransCanada
In business to deliver

KEYSTONE PIPELINE PROJECT
SOUTH DAKOTA FEATURES PUC DRAWINGS

SCALE	DATE	DRAWN	CHECKED	APPROVED	PROJECT	DRAWING NUMBER	SHEET	REVISION
1:24,000	05/30/2007	GS	RG	RG	50388E	K-46-SD-9025-W-043	043	0
NO. REVISION DATE APPR.								
0 ISSUED FOR SOUTH DAKOTA PUC DATA REQUEST 05/30/07 RG								

