


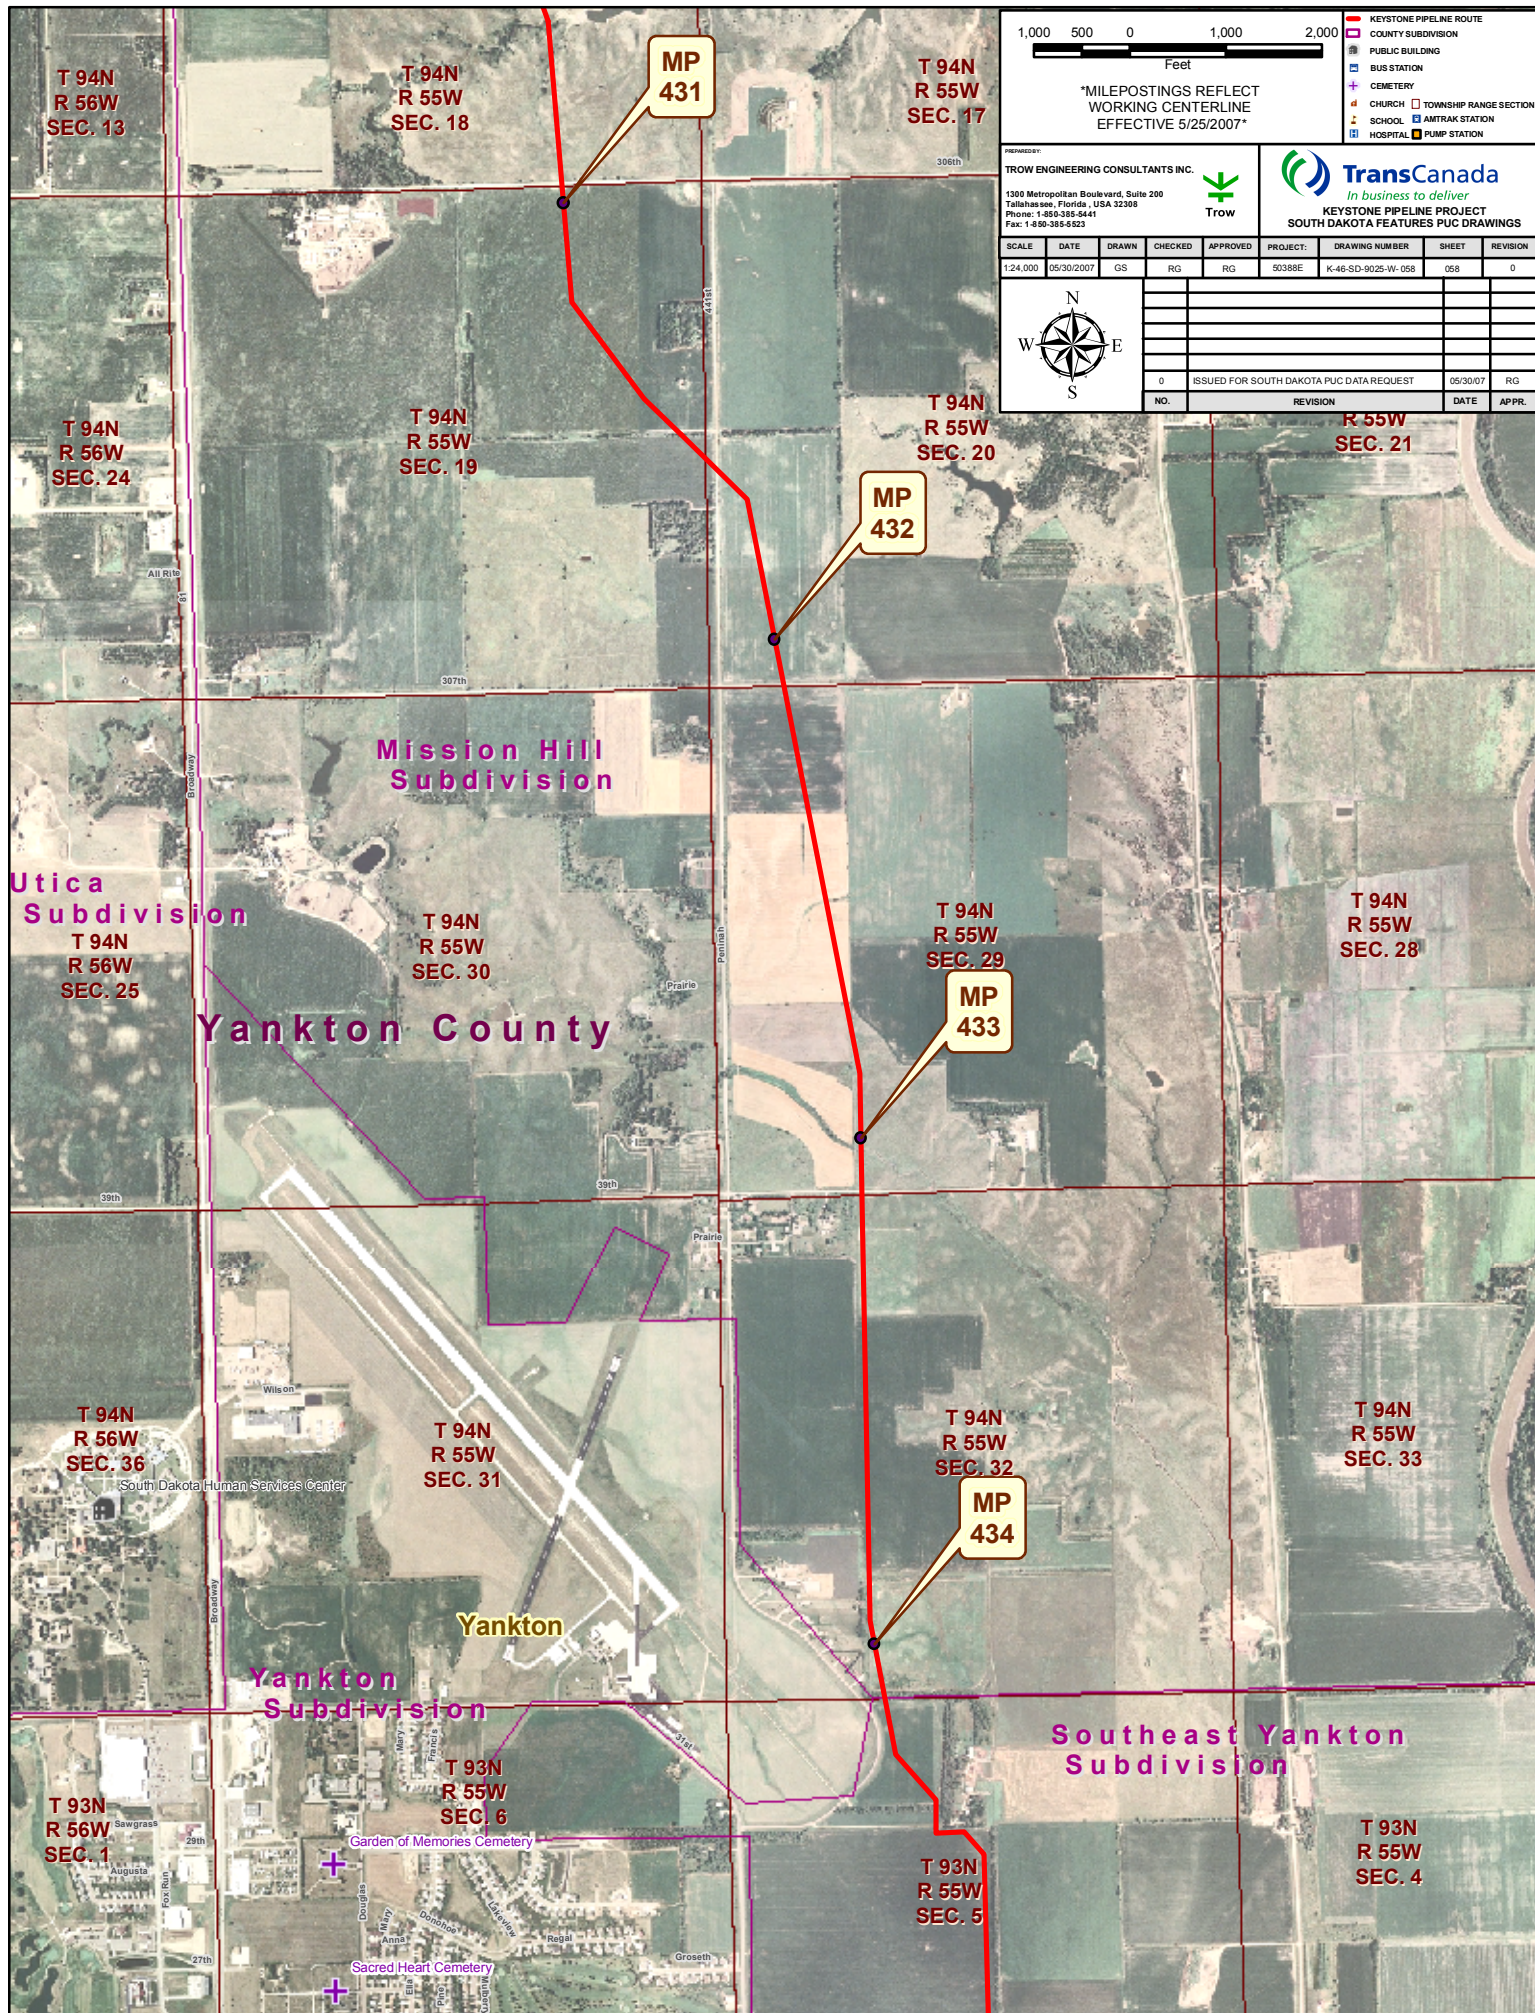

1,000 500 0 1,000 2,000

Feet

MILEPOSTINGS REFLECT WORKING CENTERLINE EFFECTIVE 5/25/2007

KEYSTONE PIPELINE ROUTE

COUNTY SUBDIVISION

PUBLIC BUILDING

BUS STATION

CEMETERY

CHURCH

SCHOOL

HOSPITAL

PUMP STATION

TOWNSHIP RANGE SECTION

AMTRAK STATION

PREPARED BY:

TROW ENGINEERING CONSULTANTS INC.

1300 Metropolitan Boulevard, Suite 200
Tallahassee, Florida, USA 32308
Phone: 1-850-385-5441
Fax: 1-850-385-6553

Trow

TransCanada

In business to deliver

KEYSTONE PIPELINE PROJECT

SOUTH DAKOTA FEATURES PUC DRAWINGS

SCALE	DATE	DRAWN	CHECKED	APPROVED	PROJECT	DRAWING NUMBER	SHEET	REVISION
1:24,000	05/30/2007	GS	RG	RG	50388E	K-46-SD-9025-W-058	058	0
N W E S								
0 ISSUED FOR SOUTH DAKOTA PUC DATA REQUEST 05/30/07 RG								
NO. REVISION DATE APPR.								