

1,000 500 0 1,000 2,000  
Feet

\*MILEPOSTINGS REFLECT WORKING CENTERLINE EFFECTIVE 5/25/2007\*

PROPOSED:


TROW ENGINEERING CONSULTANTS INC.  
1300 Metropolitan Boulevard, Suite 200  
Tallahassee, Florida, USA 32308  
Phone: 1-850-385-5441  
Fax: 1-850-385-5523

**TransCanada**  
*In business to deliver*  
KEYSTONE PIPELINE PROJECT  
SOUTH DAKOTA FEATURES PUC DRAWINGS

SCALE	DATE	DRAWN	CHECKED	APPROVED	PROJECT	DRAWING NUMBER	SHEET	REVISION
1:24,000	05/30/2007	GS	RG	RG	50388E	K-46-SD-9025-W-007	007	0

KEYSTONE PIPELINE ROUTE  
COUNTY SUBDIVISION  
PUBLIC BUILDING  
BUS STATION  
CEMETERY  
CHURCH  
SCHOOL  
HOSPITAL  
TOWNSHIP RANGE SECTION  
WATER TOWER  
MTRAK STATION  
PUMP STATION

NO.	REVISION	DATE	APPR.
0	ISSUED FOR SOUTH DAKOTA PUC DATA REQUEST	05/30/07	RG

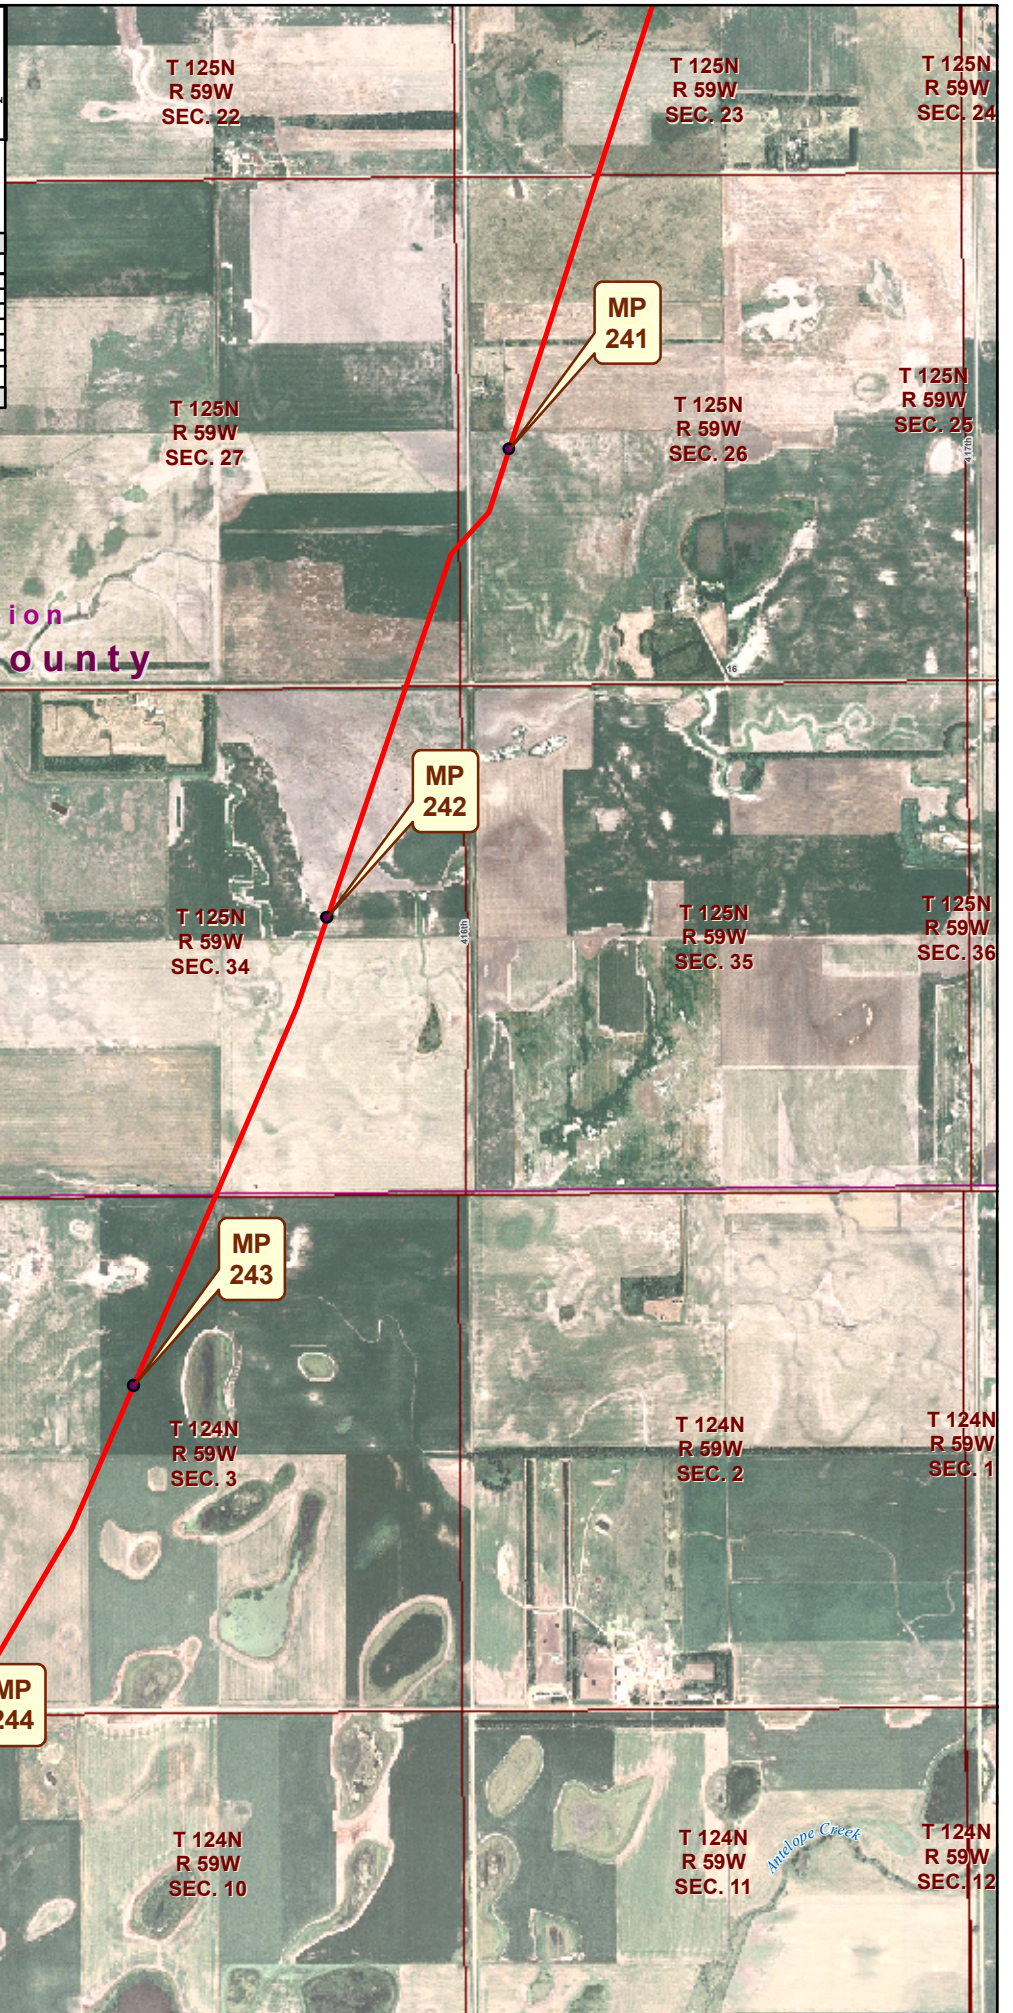

Newport  
Subdivision  
Marshall County

Farmington  
Subdivision  
Day County

Antelope Creek

Antelope Creek

T 125N  
R 59W  
SEC. 22

T 125N  
R 59W  
SEC. 23

T 125N  
R 59W  
SEC. 24

T 125N  
R 59W  
SEC. 27

T 125N  
R 59W  
SEC. 26

T 125N  
R 59W  
SEC. 25

T 125N  
R 59W  
SEC. 28

T 125N  
R 59W  
SEC. 33

T 125N  
R 59W  
SEC. 34

T 125N  
R 59W  
SEC. 35

T 125N  
R 59W  
SEC. 36

T 124N  
R 59W  
SEC. 4

T 124N  
R 59W  
SEC. 3

T 124N  
R 59W  
SEC. 2

T 124N  
R 59W  
SEC. 1

T 124N  
R 59W  
SEC. 9

T 124N  
R 59W  
SEC. 10

T 124N  
R 59W  
SEC. 11

T 124N  
R 59W  
SEC. 12

MP 241

MP 242

MP 243

MP 244