

WORK ORDER NO. 0274

MUNICIPALITY Dell Rapids

ON: Beach Ave.

FROM: 65' N & 4TH ST.

TO: 378' N & 4TH ST.

PART NO. 1 OF 1

SIZE 2" MATERIAL TR W.T. \_\_\_\_\_

COATING \_\_\_\_\_ COIL NO. \_\_\_\_\_

PRESS. CLASS G-50<sup>#</sup>

FOOTAGE 313'

TEST PRESS 100<sup>#</sup> TEST TIME 1 hr. GAGE X CHART \_\_\_\_\_

SOIL rocky WEATHER clear - 45°

INSPECTOR/NOTE-TAKER Schenkel

FOREMAN Aconite - Darryl

WELDER Aconite - Pat

STARTED 11-11-94

COMPLETED 11-14-94

0274

page 1

3+13 2" TR cap., 20' w of Beach Ave.,  
378' N of 4TH ST. (36" cover)  
(also 7' North of TEE TO  
500 Beach Ave)

3+00 20' w of Beach Ave., (36" cover)

2+52 of Power Pole 12' Left., also  
20' w of Beach Ave., (36" cover)

2+00 20' w of Beach Ave., (36" cover)

1+43 of Power Pole 18' Left also 18'  
w of Beach Ave (36" cover)


H20 of F.H. 9' left also 19' w of  
Beach Ave (36" cover)

H00 22' w of Beach Ave (36" cover)

0+30 22' w of Beach Ave (32" cover)

0+00 1/4" Transition,, Tied onto Existing  
1" STL main., 25' w of Beach  
Ave., 65' N of 4TH ST.  
(36" cover)  
(Station North)

1" STOPPER FT6

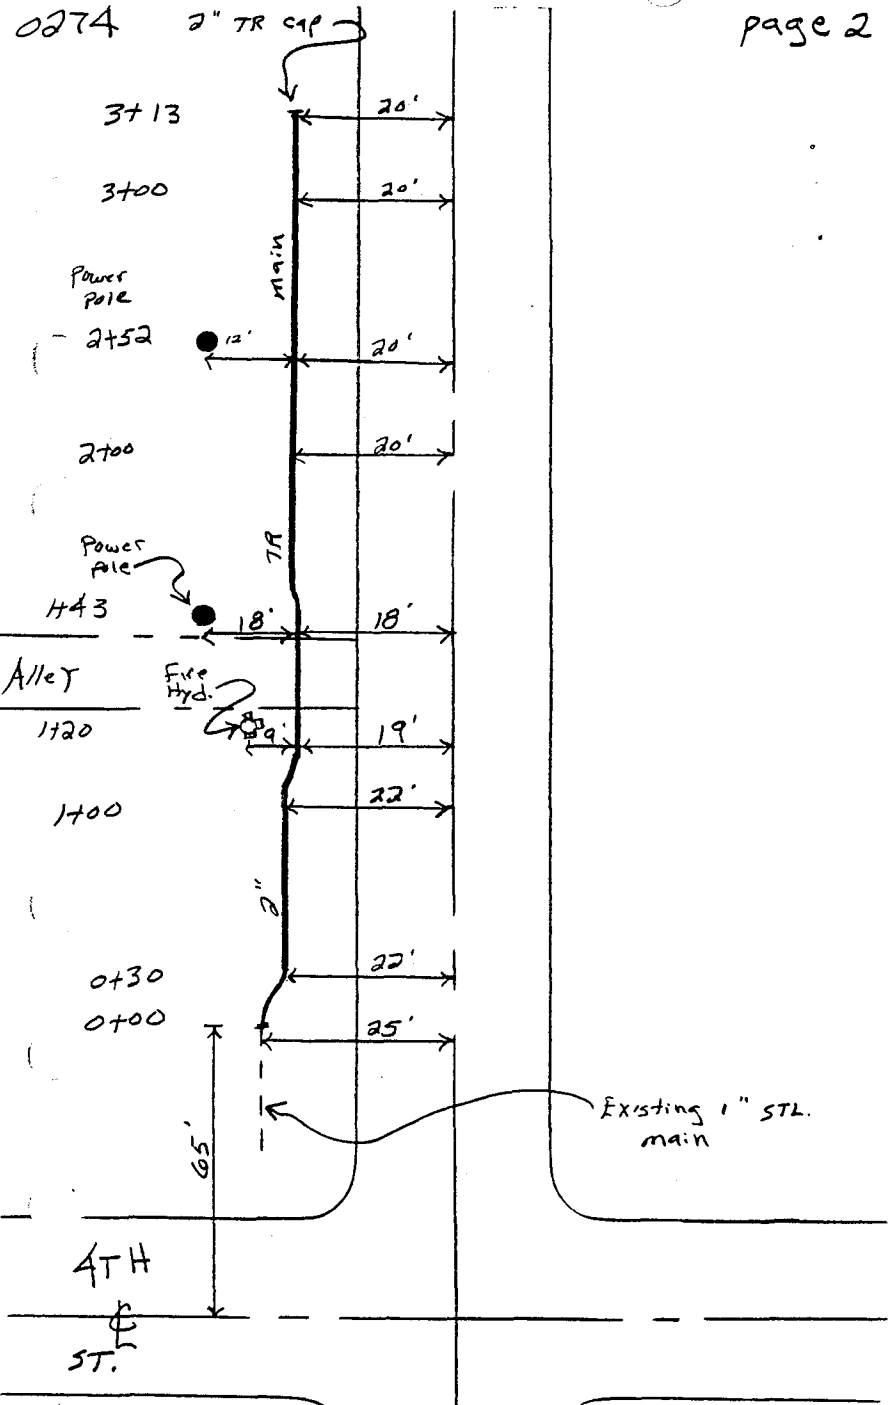

page 2