


Appendix 2 - Typical Aboveground Facility Layouts

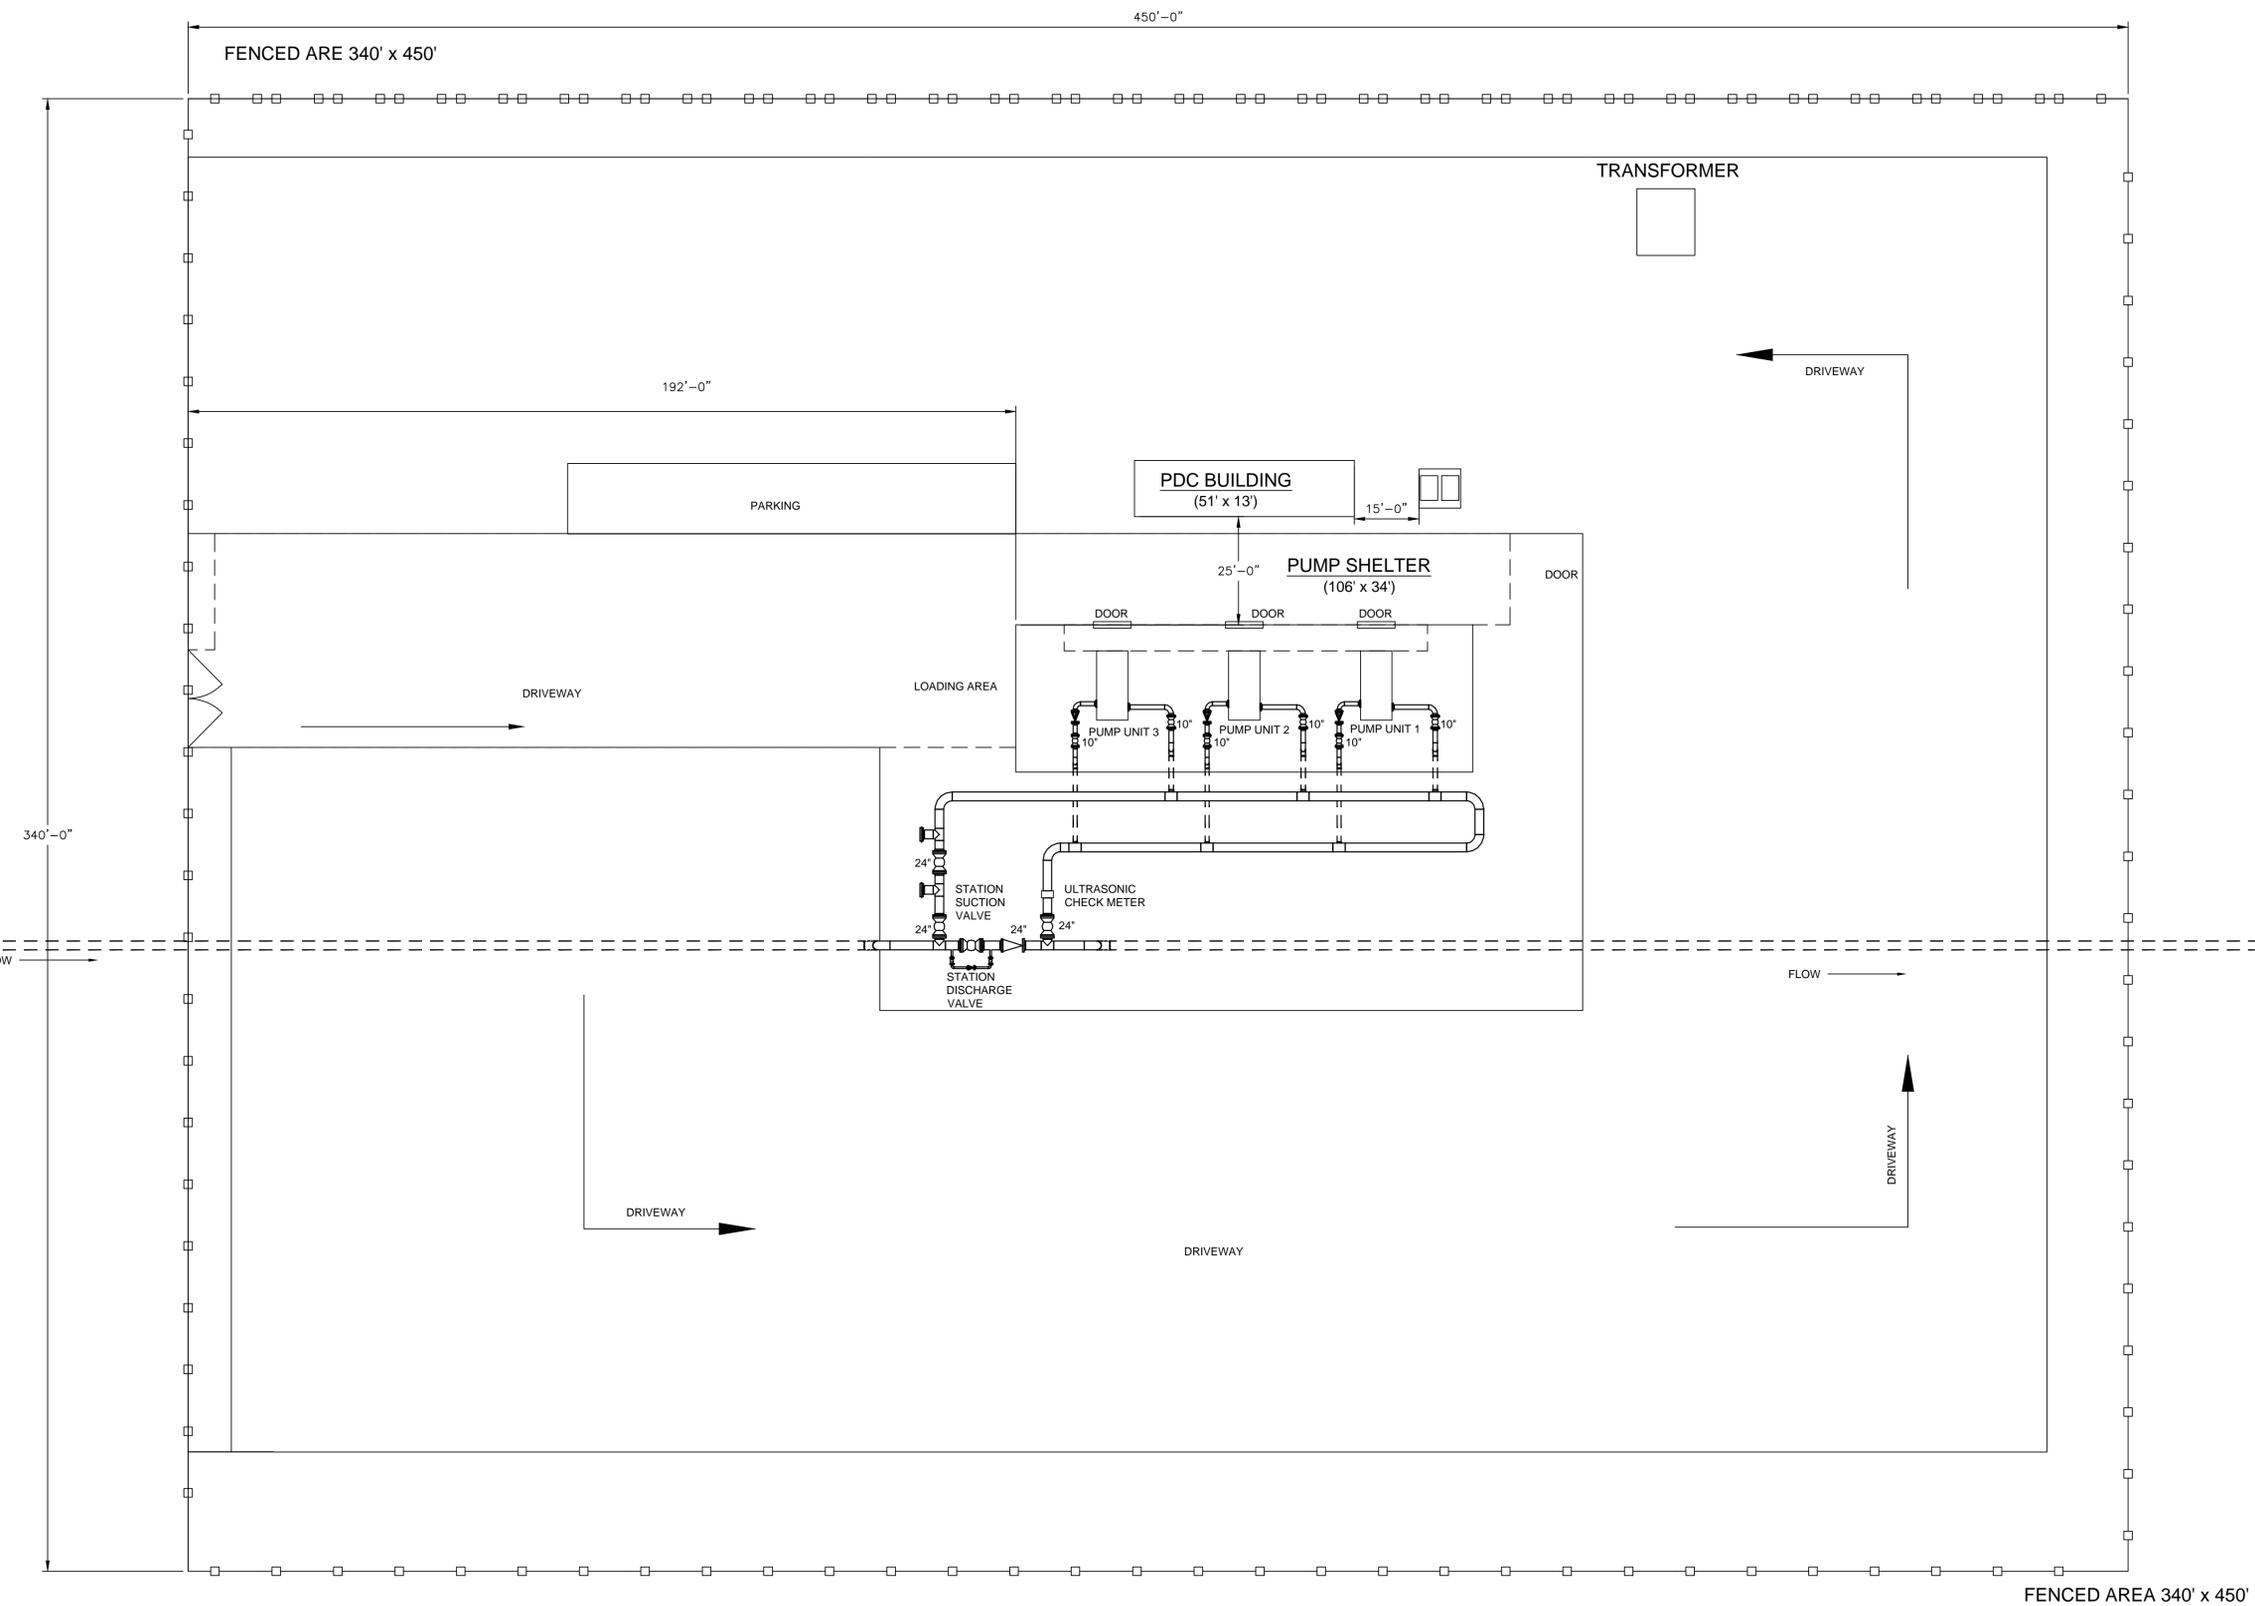

NOTES:

1.


NOT FOR CONSTRUCTION

NO.	REVISION-DESCRIPTION	BY	DATE	CHKD	APPD	APPD
0	ISSUED FOR USE	JLS	07-FEB-2022			

 GULF INTERSTATE ENGINEERING HOUSTON, TEXAS	
DWN. BY:	JLS
DATE:	22-OCT-2021
CHK. BY:	
DISC. ENGR:	
PROJ. MGR:	
CLIENT APP:	
SCALE:	

**MIDWEST CARBON EXPRESS
TYPICAL MAINLINE PUMP STATION
PLOT PLAN**

AFE No. DWG. NO: 1927-000-FC-DWG-0001 REV: 0

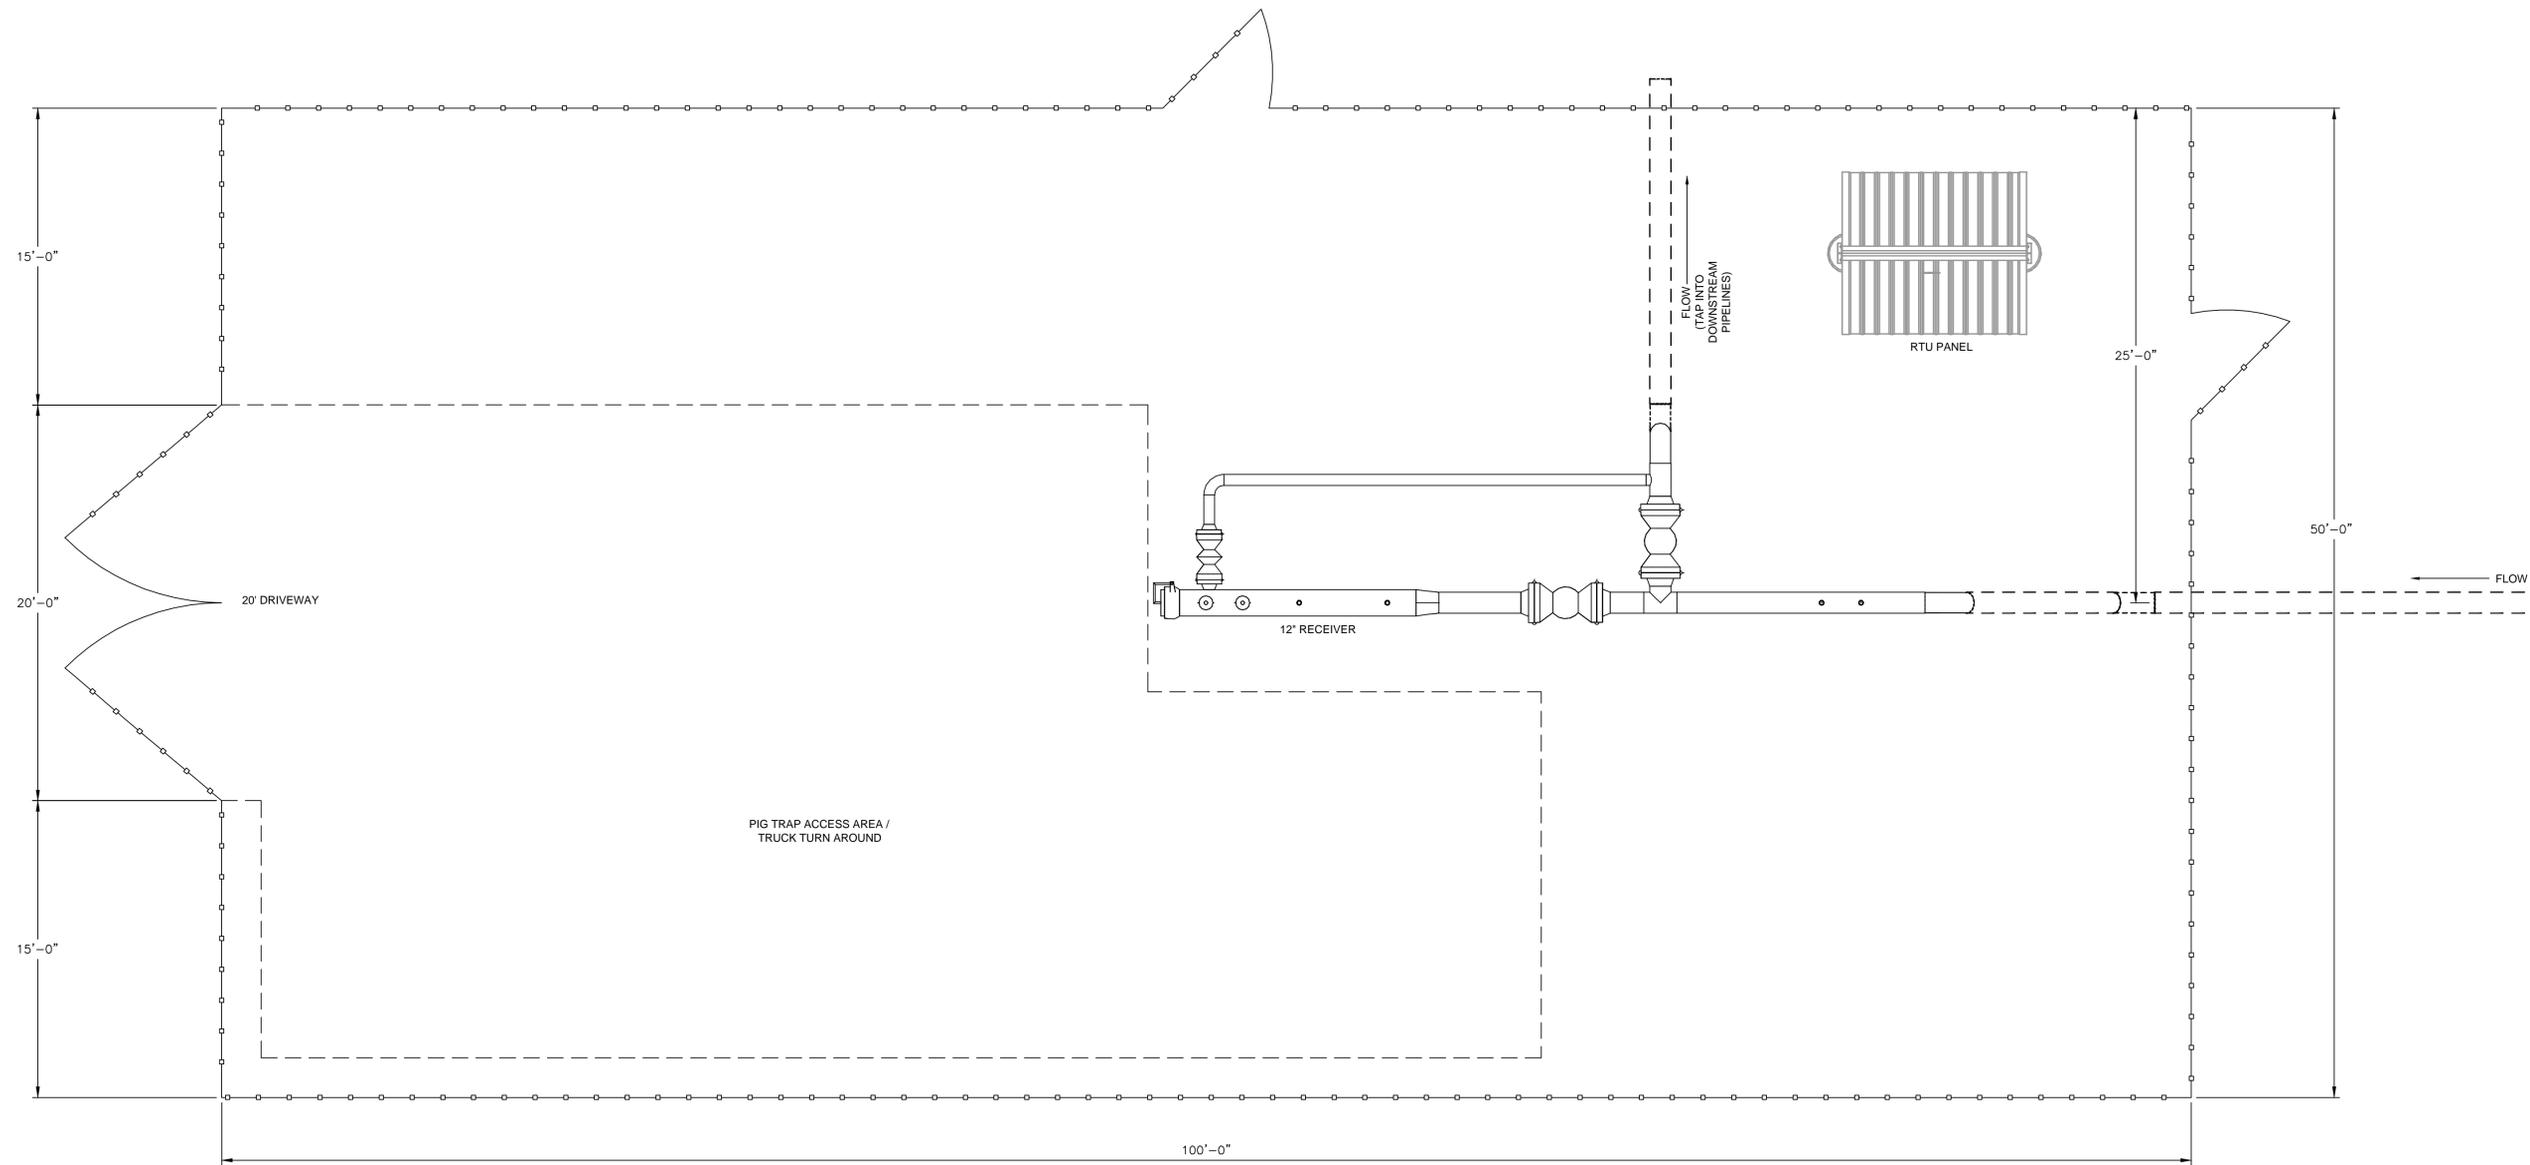

NOTES:

1.

NOT FOR CONSTRUCTION


NO.	REVISION-DESCRIPTION	BY	DATE	CHK'D	APP'D	APP'D
B	ISSUED FOR USE	JLS	06-JAN-2021			
A	PRELIMINARY FOR REVIEW	JLS	14-DEC-2021			



DWN. BY:	JLS	DATE:	14-DEC-2021
CHK. BY:			
DISC. ENGR:			
PROJ. MGR:			
CLIENT APP:			
SCALE:			

**SUMMIT CARBON SOLUTIONS
TYPICAL 12" SINGLE
LAUNCHER/RECEIVER
PLOT PLAN**

AFE No.	DWG. NO: 1927-000-FC-DWG-0006	REV: B
---------	-------------------------------	--------

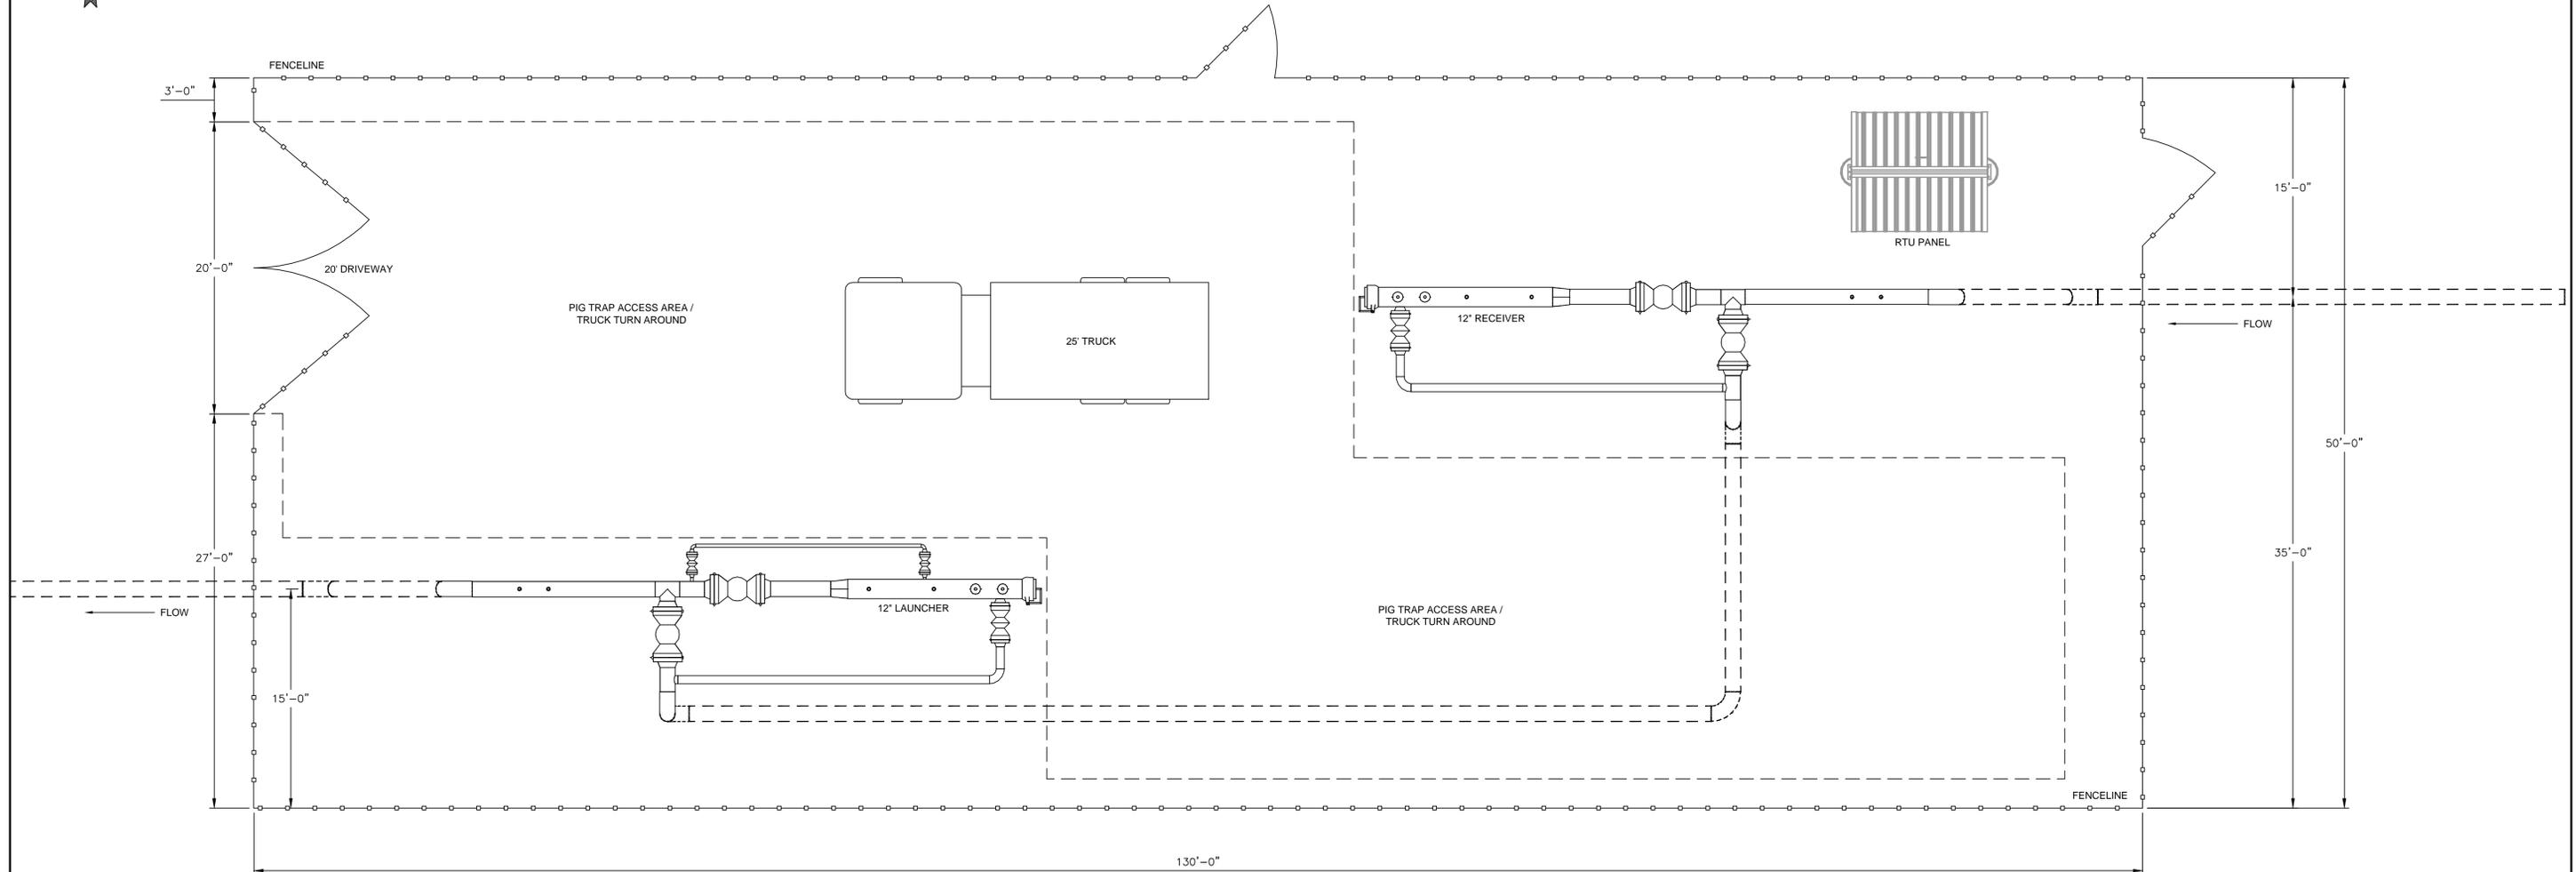


NOTES:
1.

NOT FOR CONSTRUCTION

NO.	REVISION-DESCRIPTION	BY	DATE	CHK'D	APP'D	APP'D
B	ISSUED FOR USE	JLS	06-JAN-2021			
A	PRELIMINARY FOR REVIEW	JLS	14-DEC-2021			

GULF INTERSTATE ENGINEERING HOUSTON, TEXAS	
DWN. BY: JLS	DATE: 14-DEC-2021
CHK. BY:	
DISC. ENGR:	
PROJ. MGR:	
CLIENT APP:	
SCALE:	

SUMMIT CARBON SOLUTIONS TYPICAL 12" LAUNCHER/ RECEIVER PLOT PLAN		
AFE No.	DWG. NO: 1927-000-FC-DWG-0007	REV: B

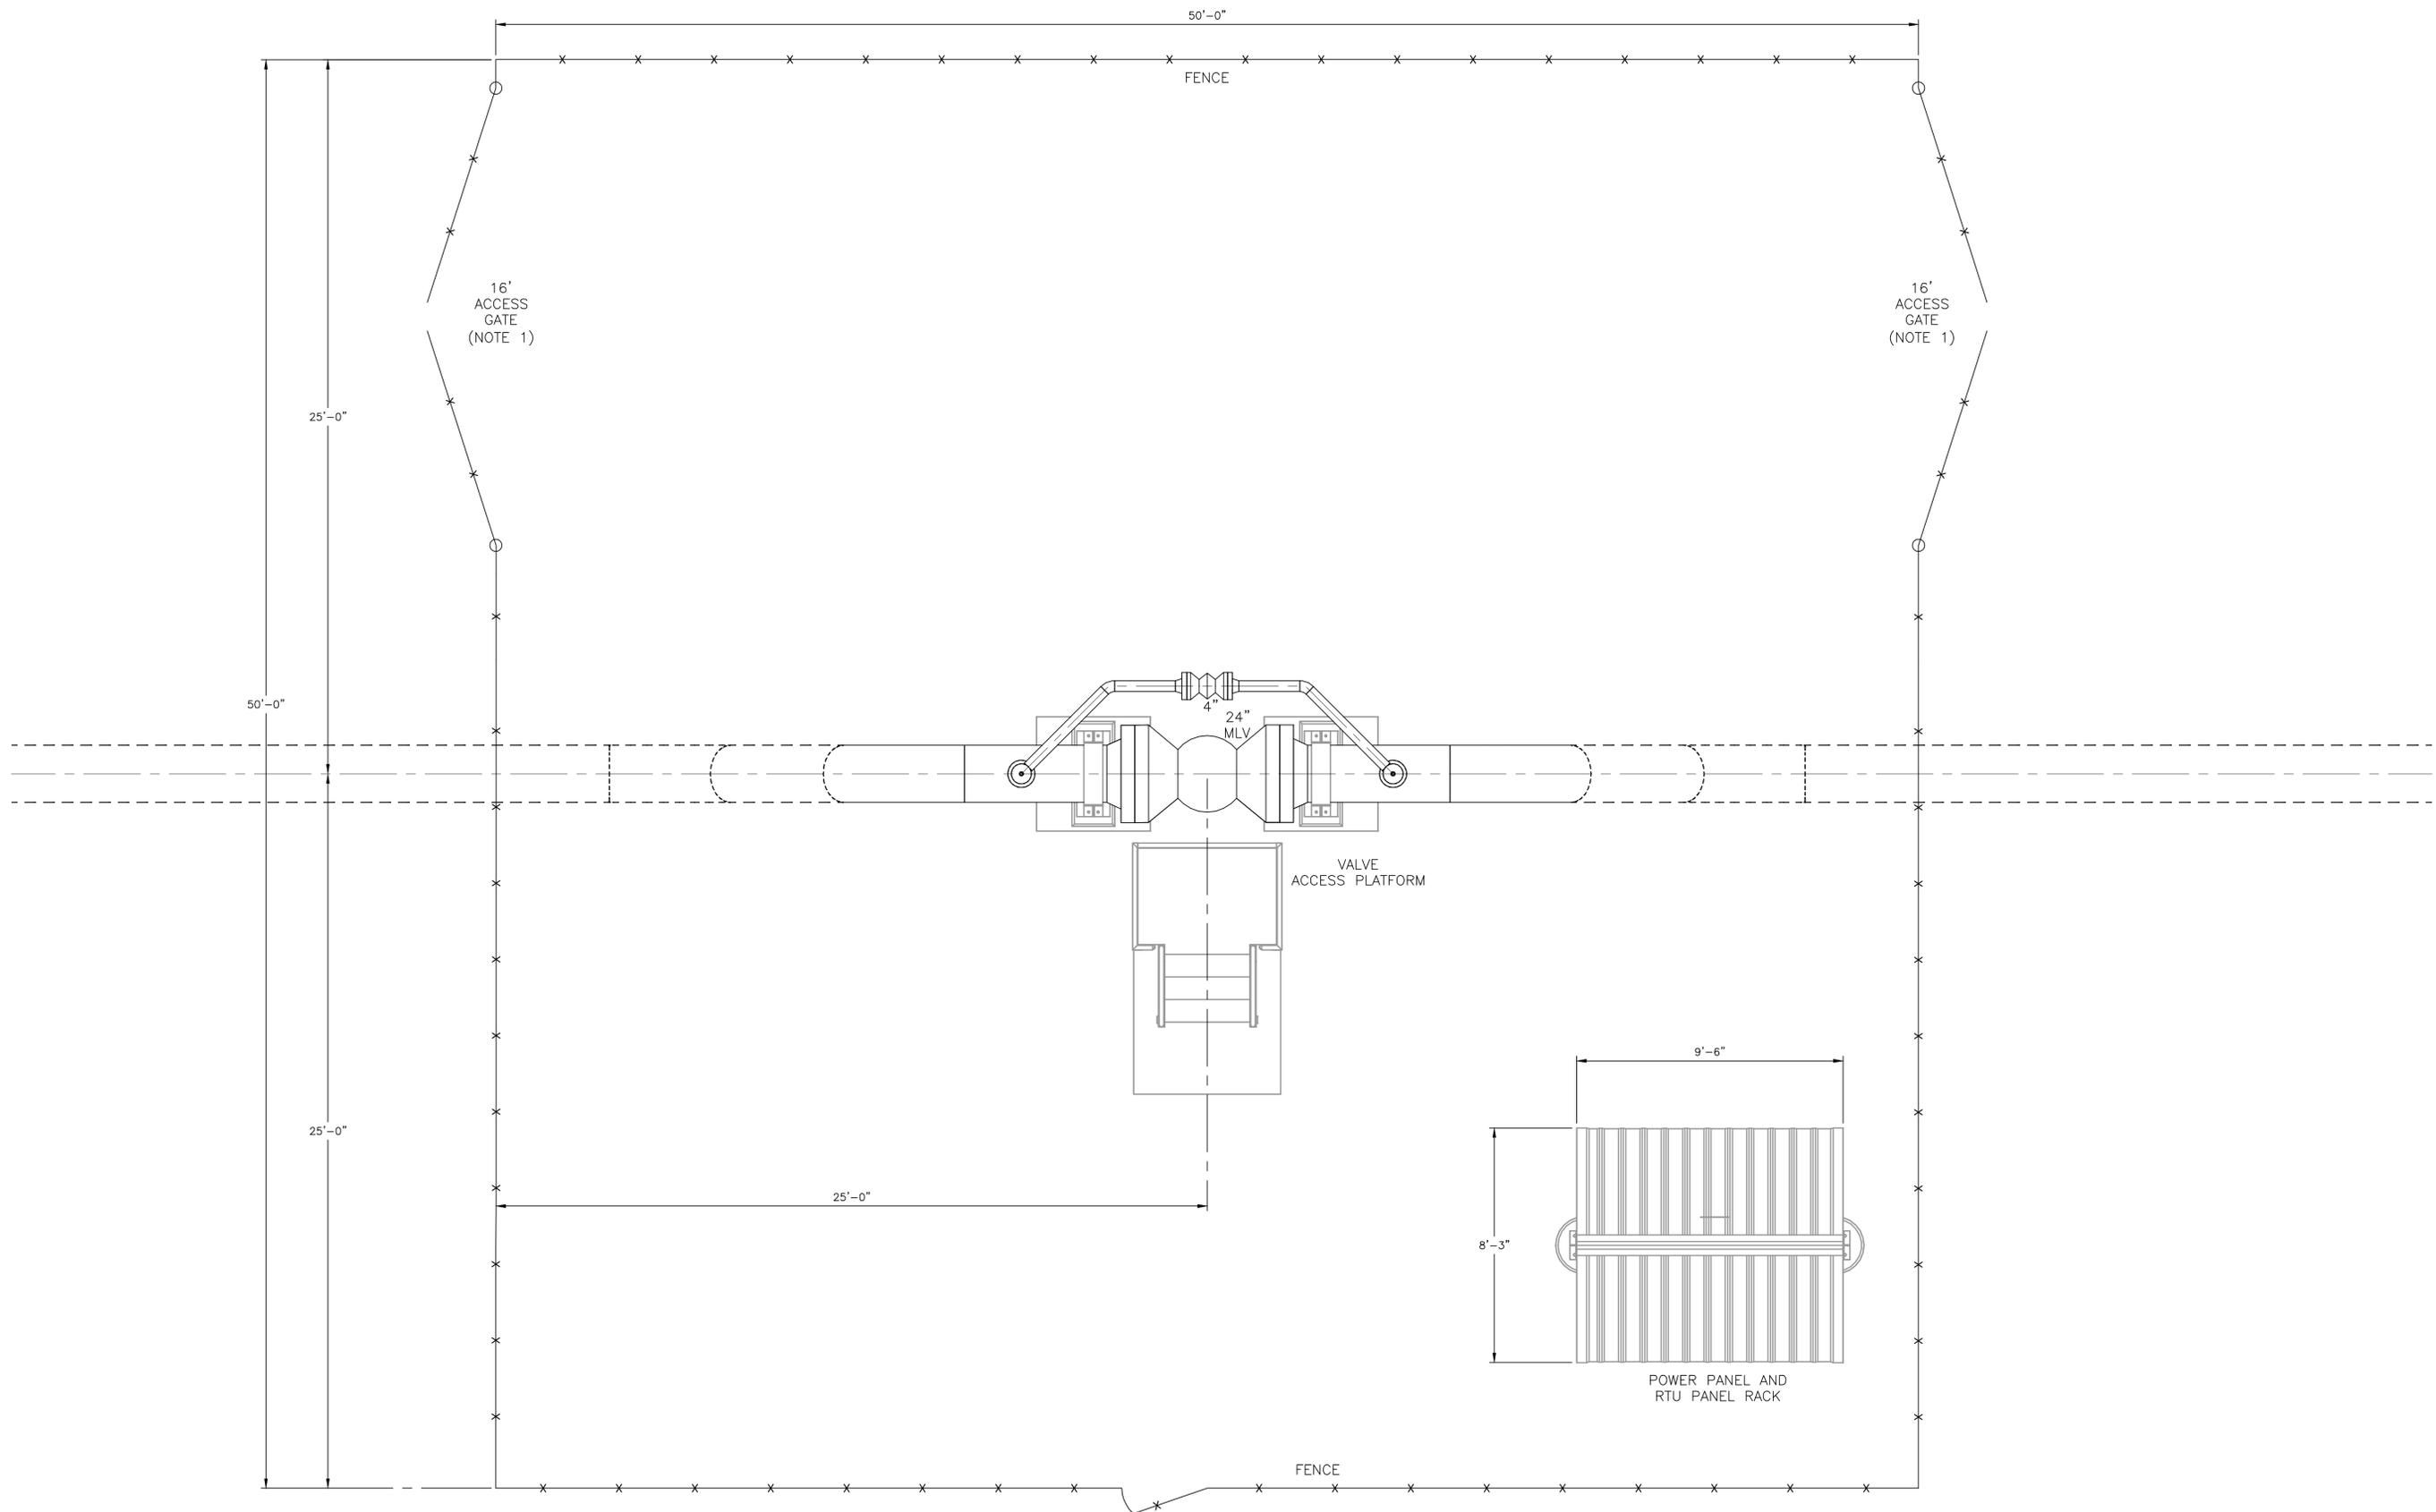

NOTES:
 1. NUMBER AND LOCATION OF 16' ACCESS GATES WILL BE DETERMINED ON A CASE BY CASE BASIS DURING DETAIL DESIGN.

REFERENCE DRAWINGS
 1927-000-PL-DWG-0027 TYPICAL MLV PIPING SECTION
 1927-000-PL-DWG-0025 TYPICAL MLV BILL OF MATERIAL

NOT FOR CONSTRUCTION

NO.	REVISION-DESCRIPTION	BY	DATE	CHKD	APPD	APPD
0	ISSUED FOR USE	JLS	06-DEC-2021			

GULF INTERSTATE ENGINEERING
 HOUSTON, TEXAS

DWN. BY: JLS DATE: 05-NOV-2021
 CHK. BY:
 DISC. ENGR:
 PROJ. MGR:
 CLIENT APP:

SCALE: 3/8"=1'-0"

SUMMIT CARBON SOLUTIONS
 TYPICAL MLV
 PLOT PLAN

AFE No. DWG. NO: 1927-000-PL-DWG-0026 REV: 0