



BEFORE THE PUBLIC UTILITIES COMMISSION
OF THE STATE OF SOUTH DAKOTA

IN THE MATTER OF THE APPLICATION BY SCS CARBON TRANSPORT LLC
FOR A PERMIT TO CONSTRUCT A CARBON DIOXIDE TRANSMISSION PIPELINE

SD PUC DOCKET HP22-001

PRE-FILED UPDATED EXAMPLE OF MAIN LINE CROSSING

EXHIBIT #WEB 2

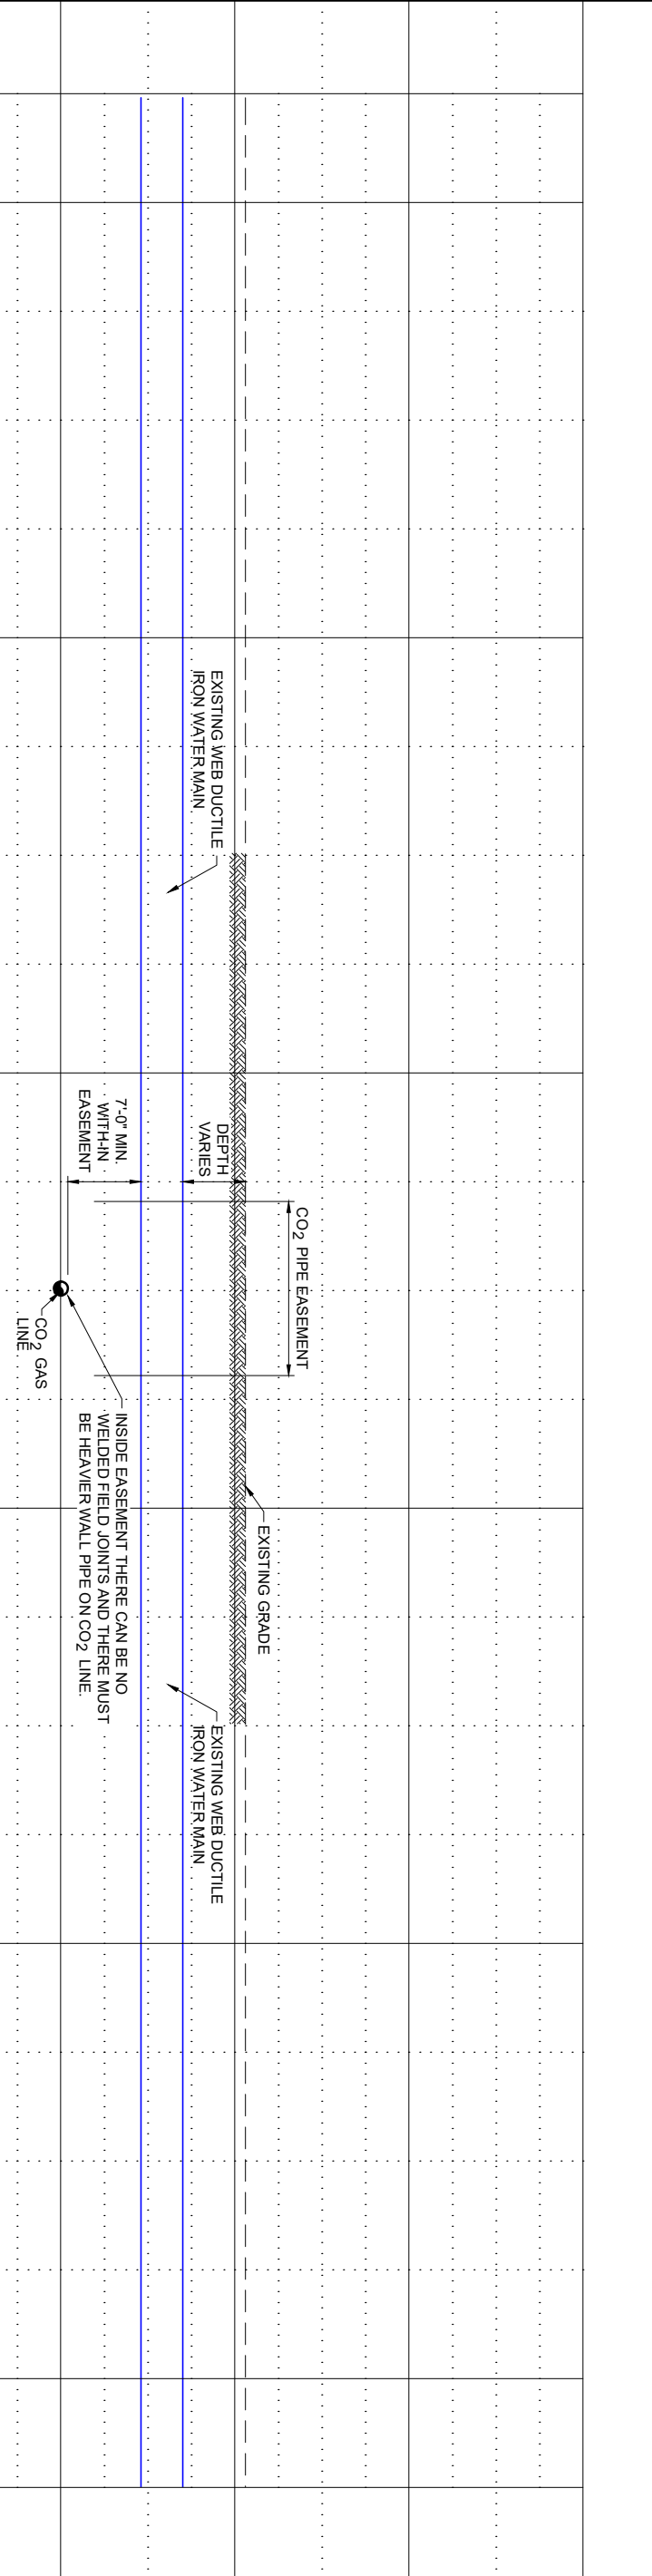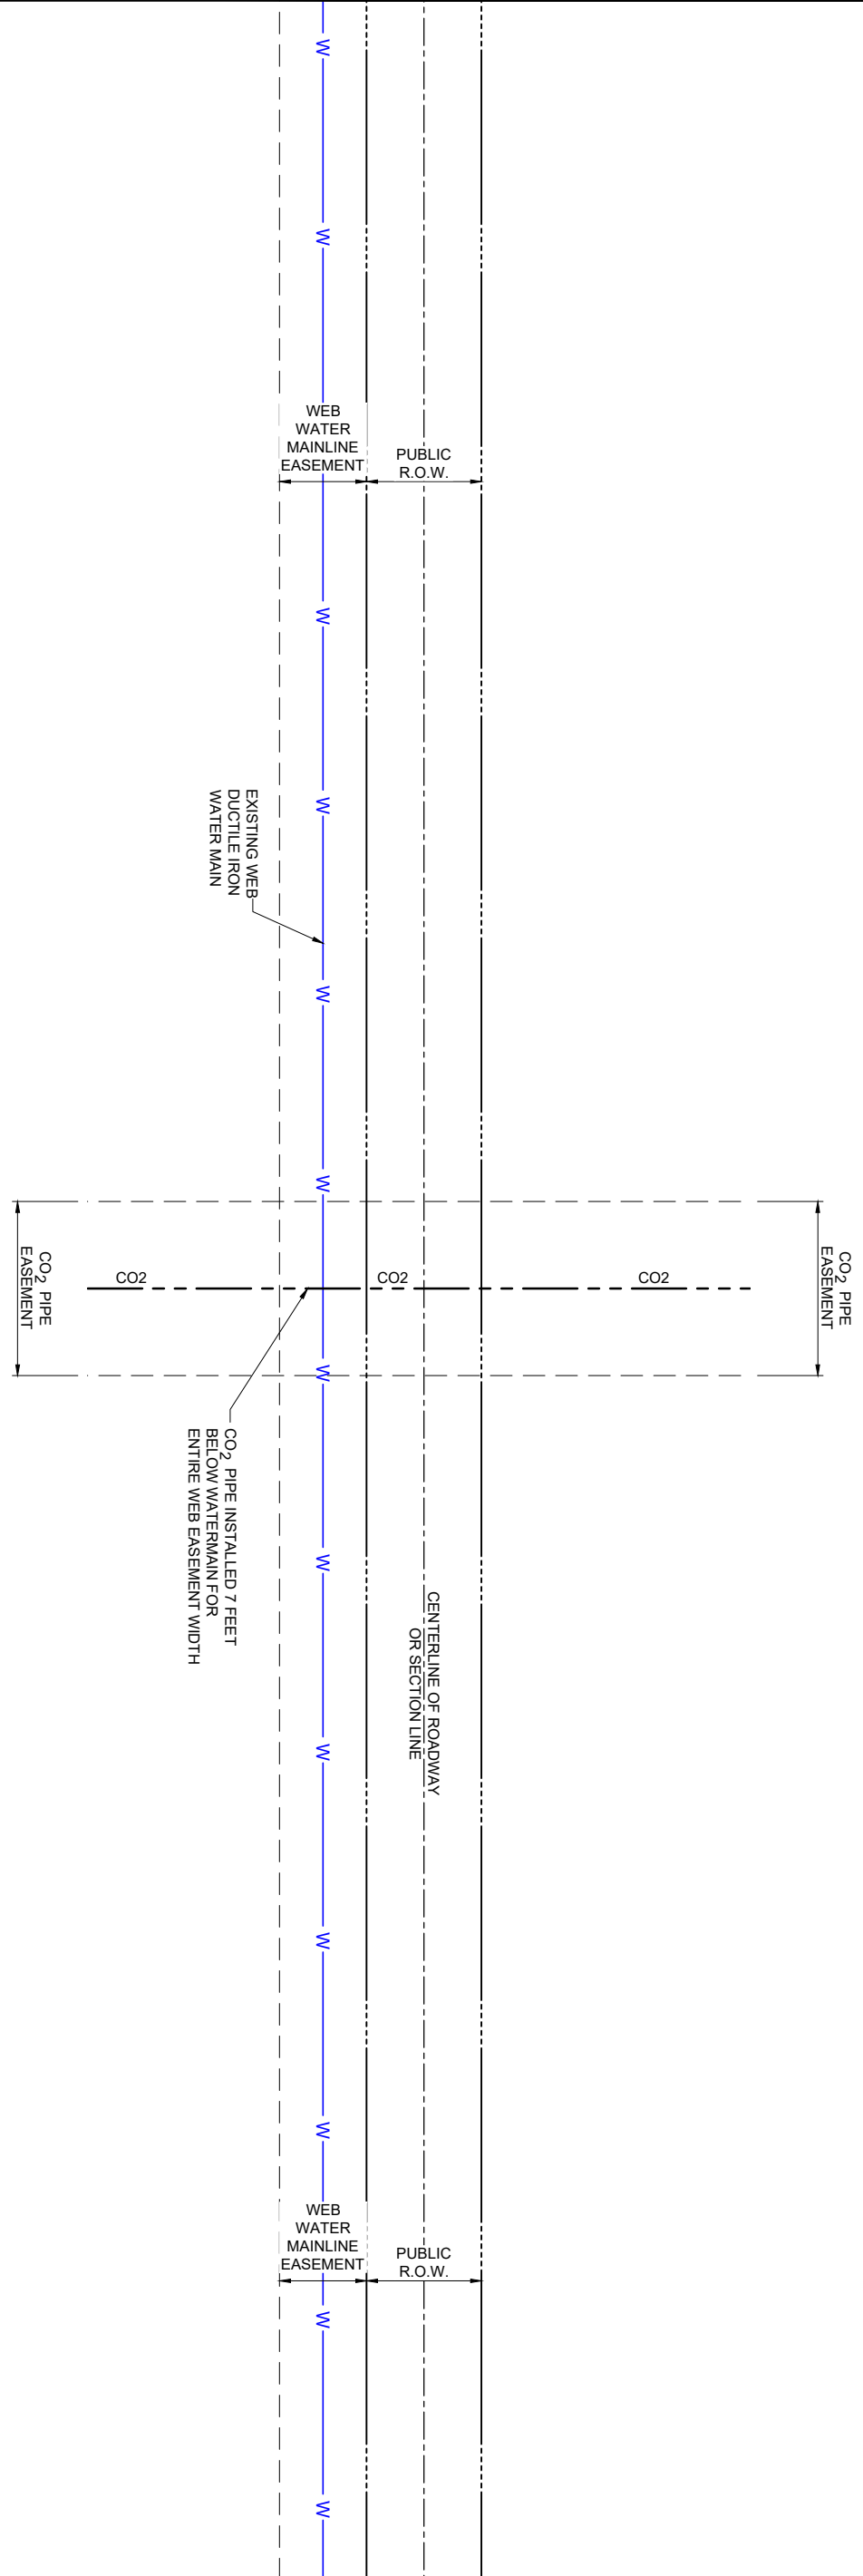

FOR REVIEW ONLY:
NOT FOR
CONSTRUCTION

PROJECT / SHEET TITLE:		
WEB WATER DEVELOPMENT ASSOCIATION		
EXHIBIT 1 - DUCTILE IRON WATER MAIN / CO2 PIPELINE CROSSING		
ABERDEEN, SOUTH DAKOTA		
REV.	DATE	DESCRIPTION

BANNER
engineering a better community
www.bannerassociates.com - Toll Free: 1.855.323.6342

SHEET No. **EX-2**

JOB No.:	23705-05
DATE:	SEPTEMBER 2023
ENG./ARCH.:	B.A.L.
DESIGNER:	B.A.L.
TECHNICIAN:	S.A.N.

SCALE REDUCTION BAR