


BEFORE THE PUBLIC UTILITIES COMMISSION  
OF THE STATE OF SOUTH DAKOTA

IN THE MATTER OF THE APPLICATION BY SCS CARBON TRANSPORT LLC  
FOR A PERMIT TO CONSTRUCT A CARBON DIOXIDE TRANSMISSION PIPELINE


SD PUC DOCKET HP22-001

PRE-FILED UPDATED EXAMPLE OF PVC CROSSING

**EXHIBIT #WEB 3**

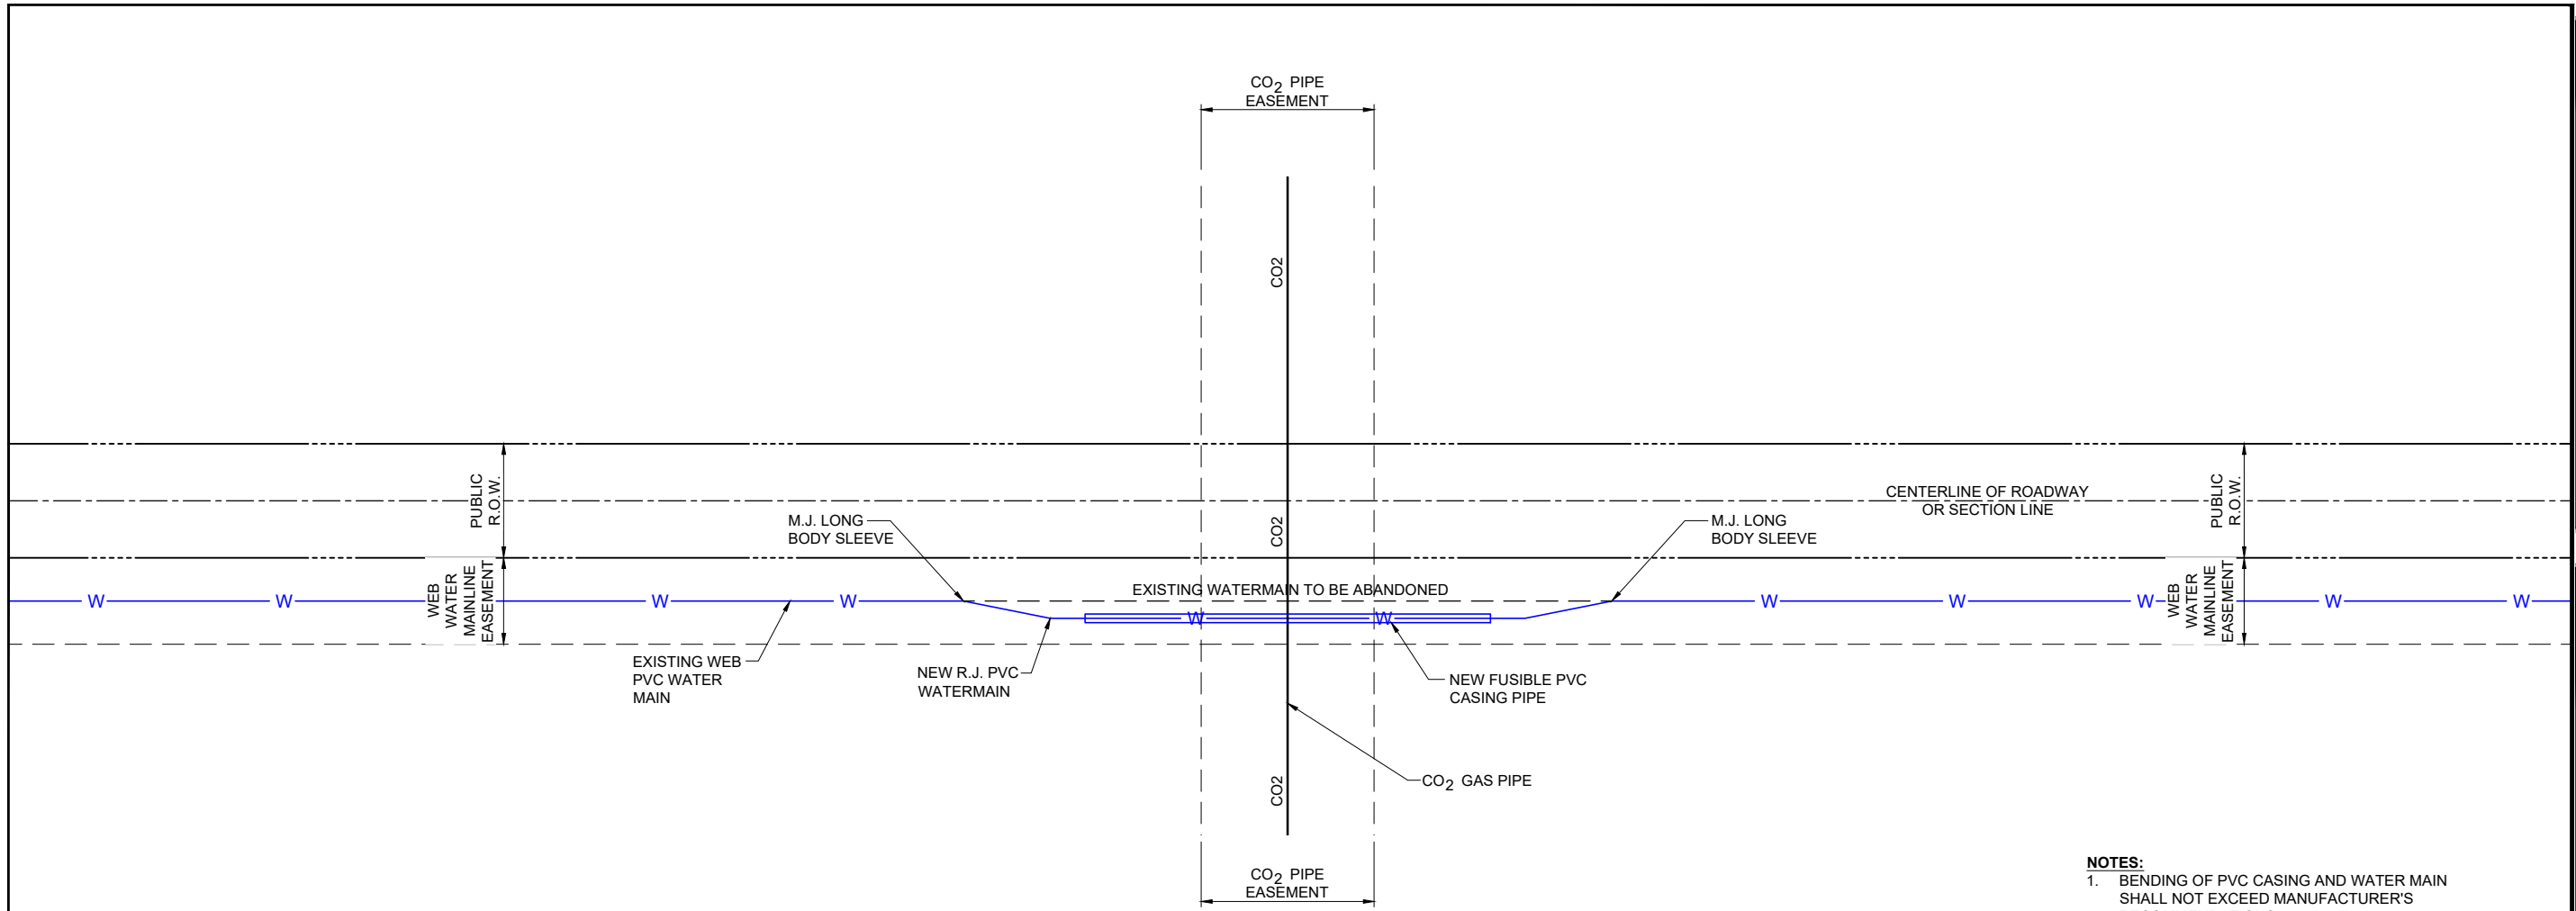

**NOTES:**  
 1. BENDING OF PVC CASING AND WATER MAIN SHALL NOT EXCEED MANUFACTURER'S RECOMMENDATIONS.

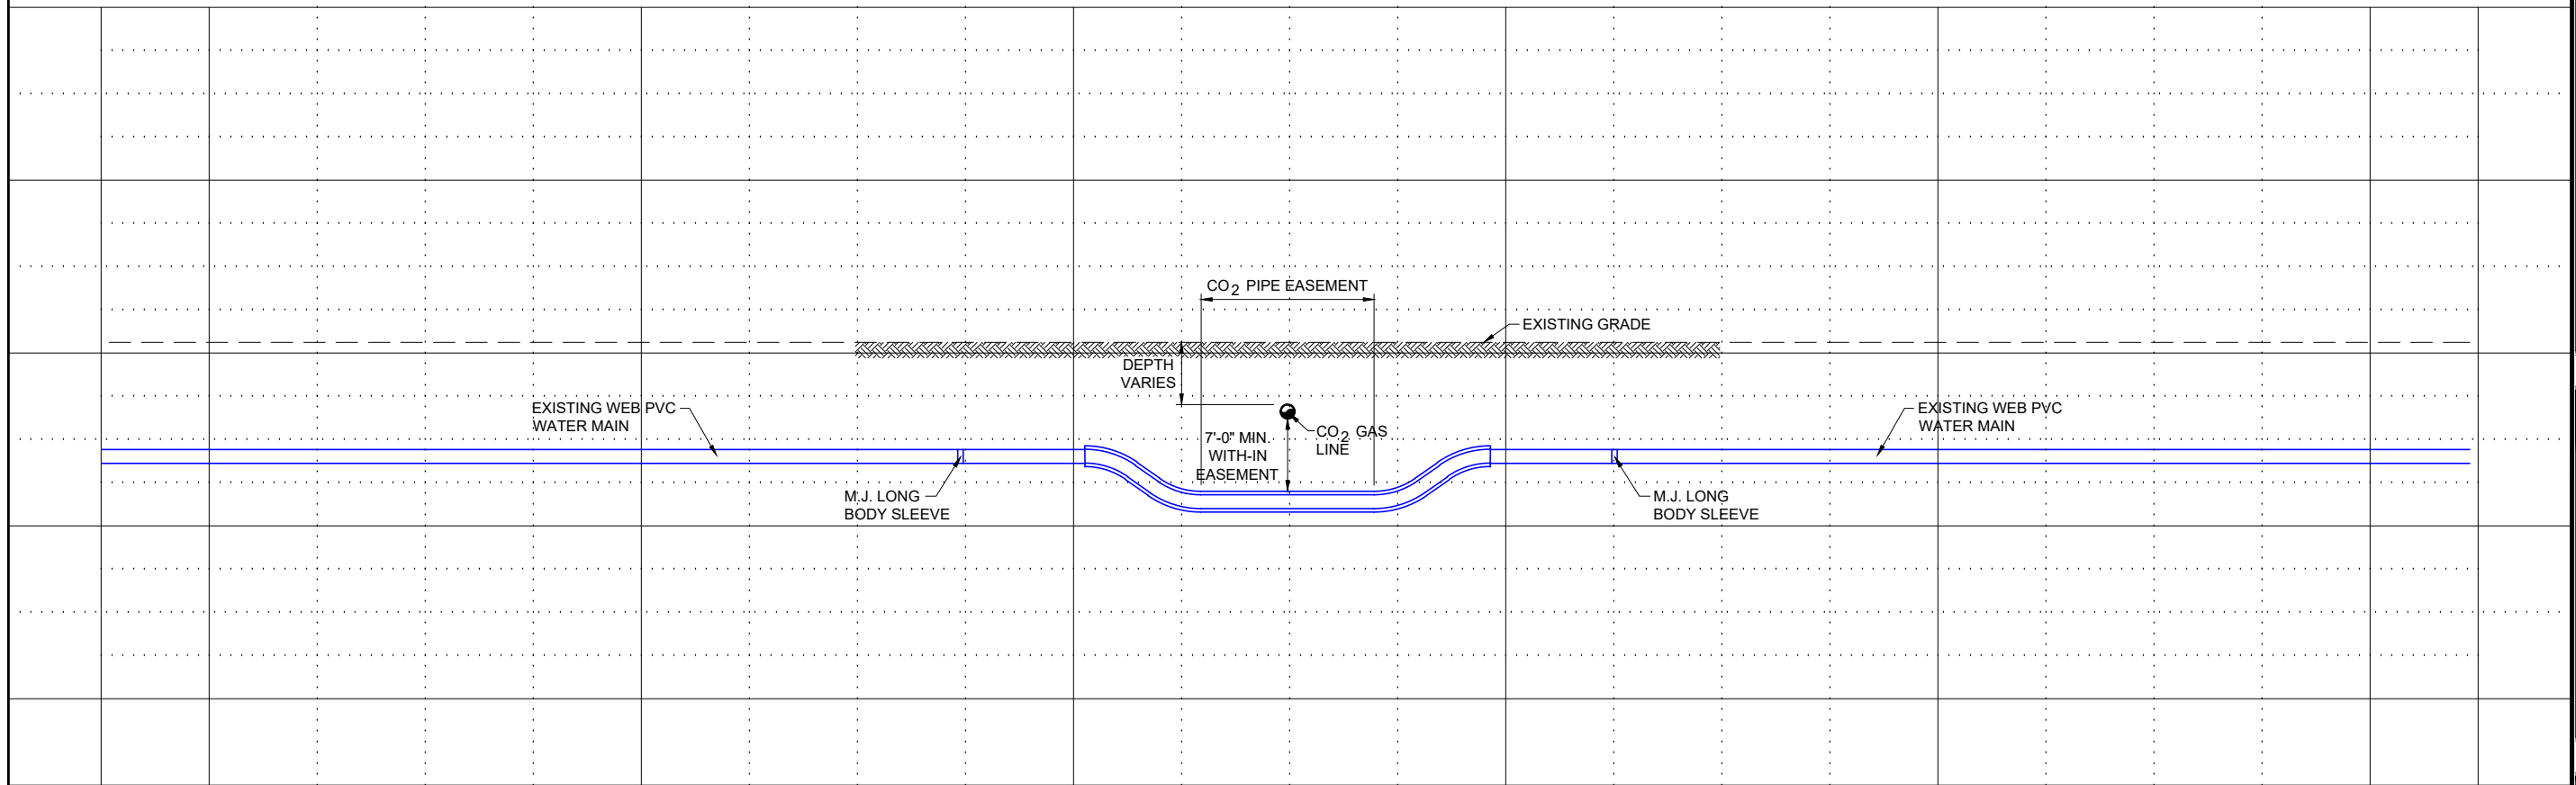


PROJECT / SHEET TITLE: WEB WATER DEVELOPMENT ASSOCIATION  
 EXHIBIT 2 - PVC WATER MAIN RELOCATION FOR CO2 PIPELINE

REV	DATE	DESCRIPTION

**FOR REVIEW ONLY:  
 NOT FOR  
 CONSTRUCTION**

JOB No.:	23705.05
DATE:	SEPTEMBER 2023
ENG / ARCH:	B.A.L.
DESIGNER:	B.A.L.
TECHNICIAN:	S.A.N.

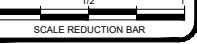

SHEET No. **EX-3**