
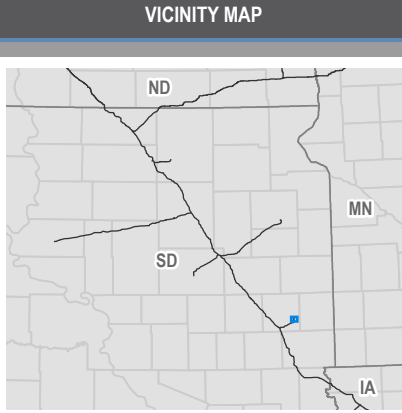


IMPLEMENTED ALTERNATIVE IN LAKE COUNTY

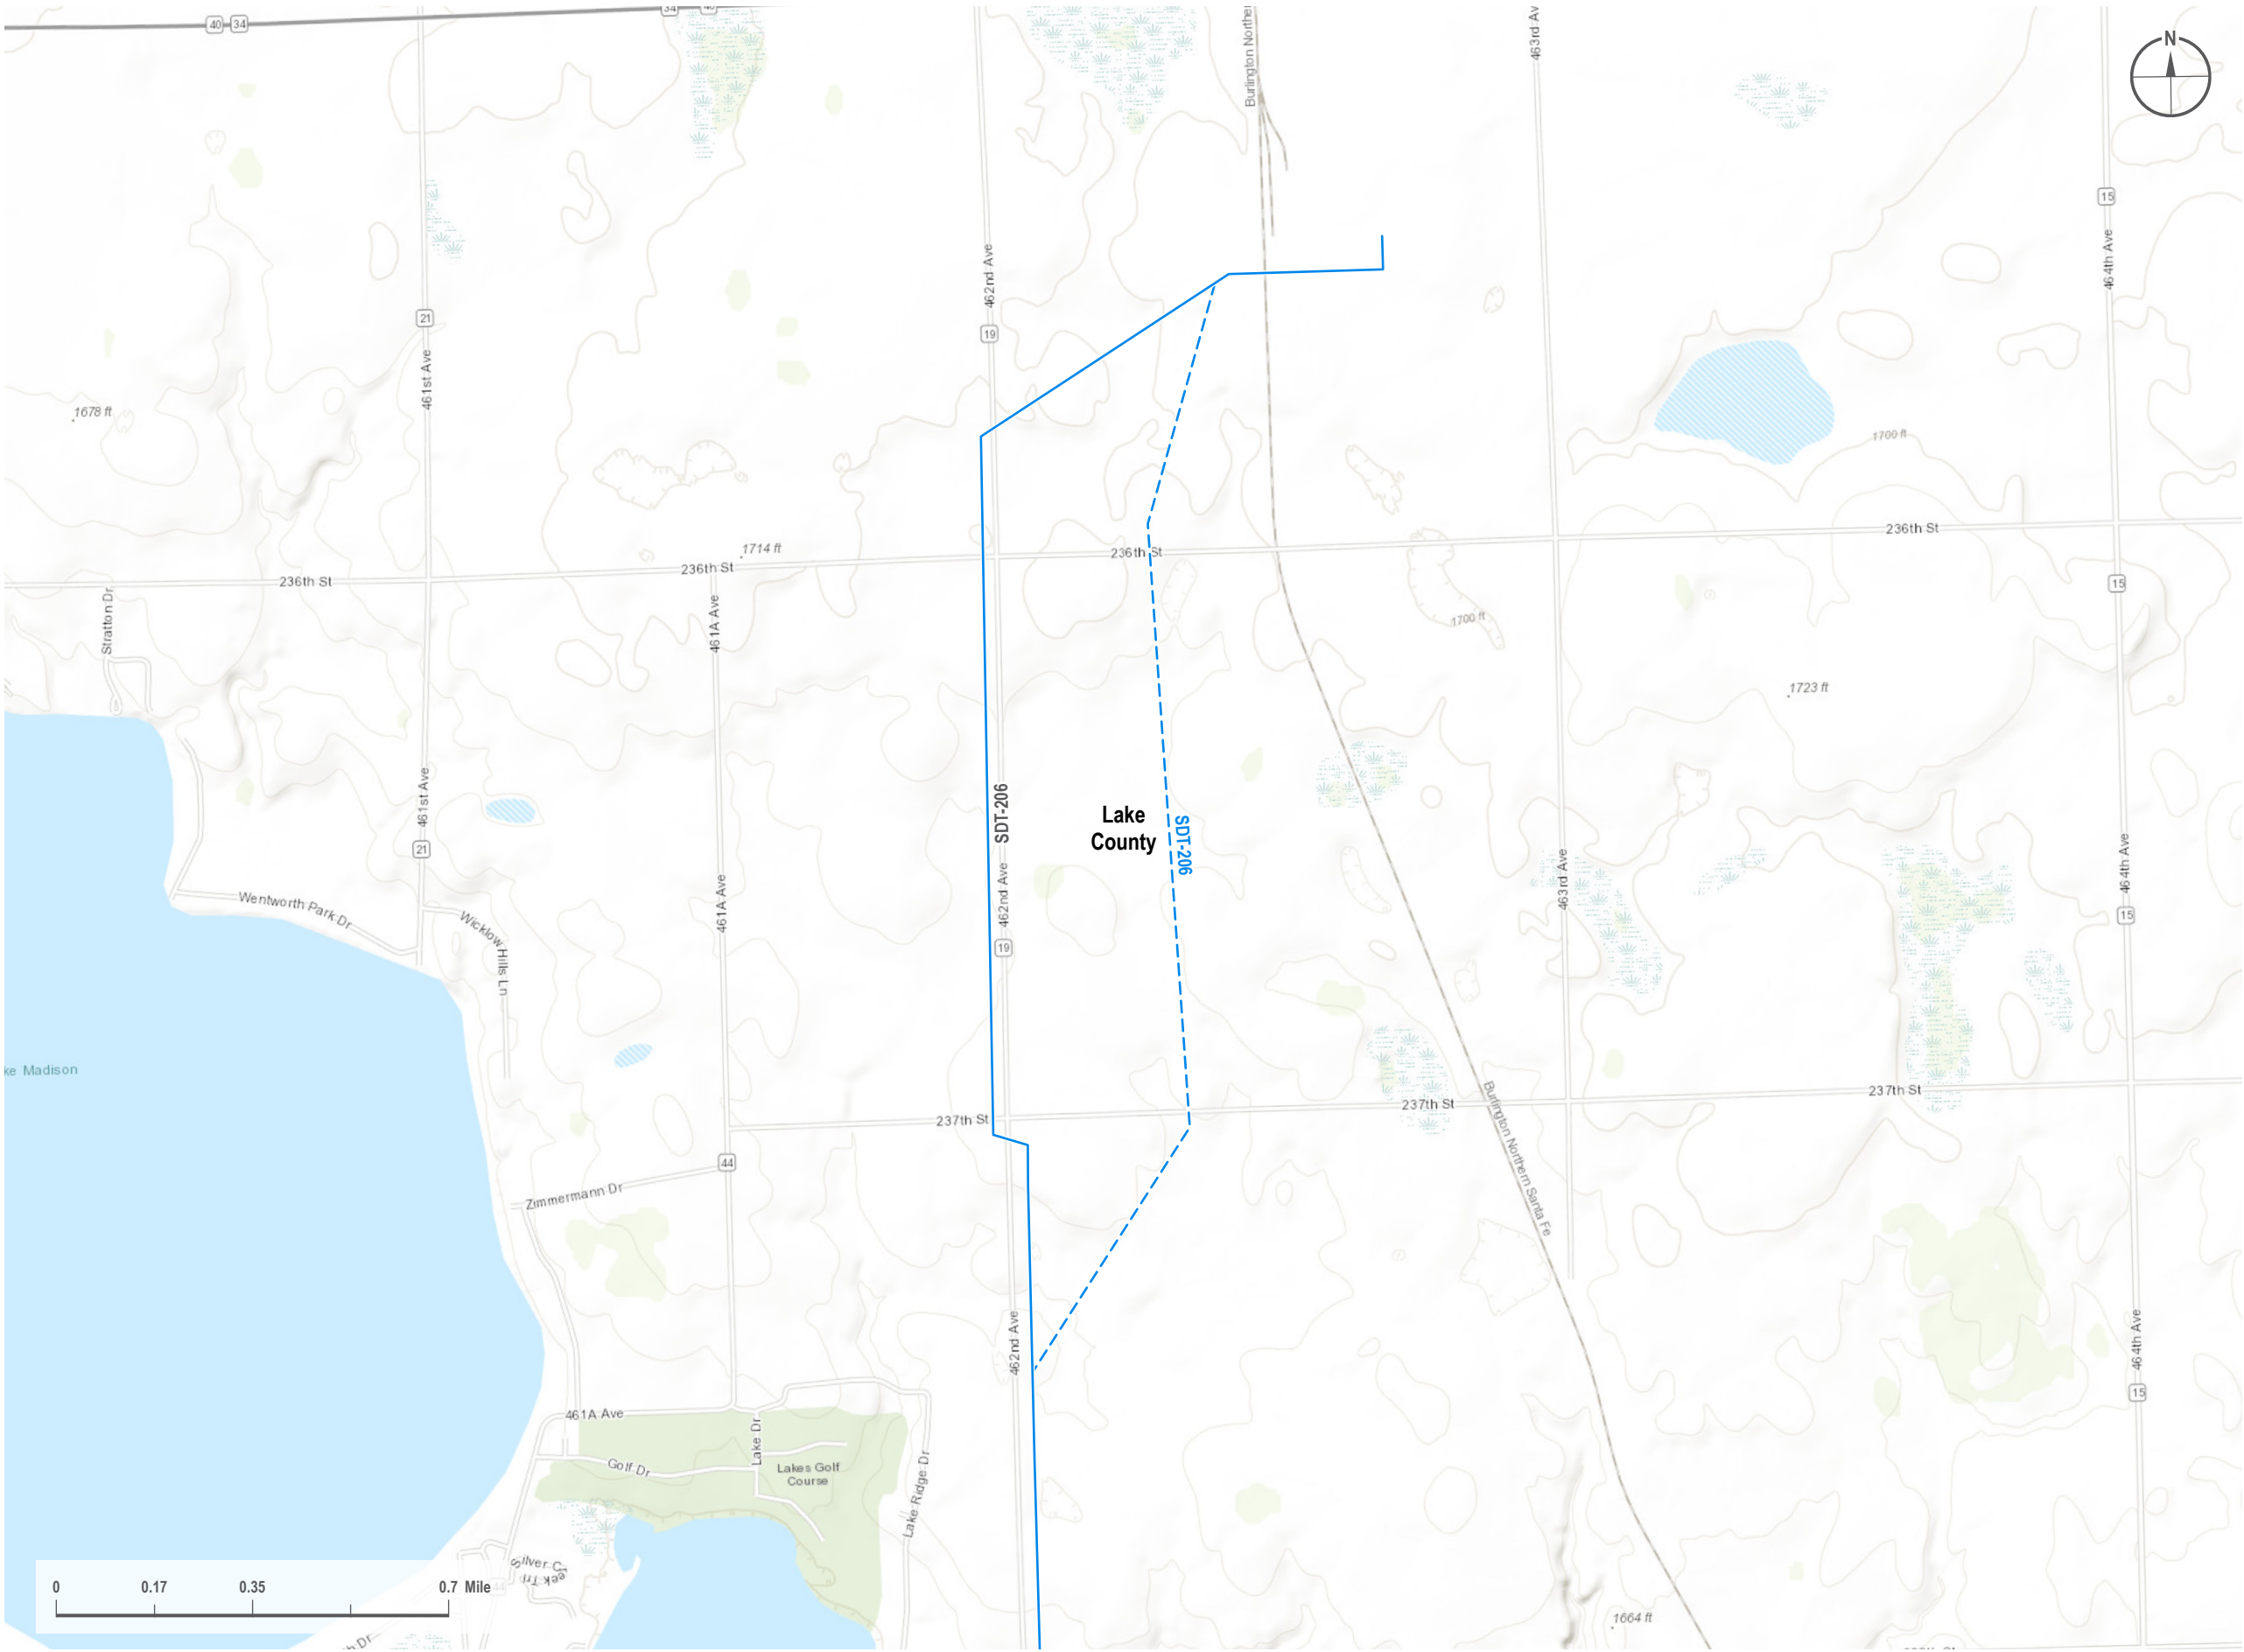

LEGEND

- Original Filed Route
- Implemented Alternative

Laydown and Contractor Yards are approximate locations and subject to change.

Pipeline Naming Convention
[State Abbreviation][Line Designation] - [Line Number]
(e.g. SDT-207)
-State Abbreviation: Iowa (IA), Minnesota (MN), N. Dakota (ND), S. Dakota (SD)
-Line Designation: Lateral (L), Main (M), Trunk (T)
-Line Number: 3-digit series

REVISIONS

Date:	2022-05-02	Revised by:	PD	Checked by:	JS
0 - Issued for SDPUC Application					
Date:		Revised by:		Checked by:	
Date:		Revised by:		Checked by:	JP

PREPARED BY

Summit Carbon Solutions
2321 North Loop Drive, Suite 221
Ames, Iowa 50010
United States of America
www.summitcarbonsolutions.com

MIDWEST CARBON EXPRESS PROJECT

Figure Title:
Implemented Alternative in Lake County

Figure Number:
Figure 3

Scale: 1 : 19,000 1 inch equals 0.3 miles	Projection: Transverse Mercator NAD 1983 UTM Zone 14N
Sheet: 1 1 of 1	Drawing Number: 1002-06-002 Revision 0