
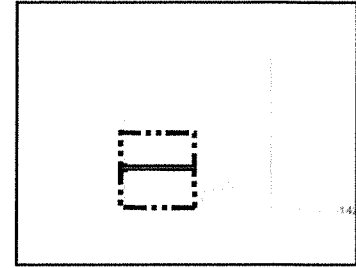


Attachment No. 1

EXHIBIT "B"

PRELIMINARY ROUTE

BROWN COUNTY, SOUTH DAKOTA

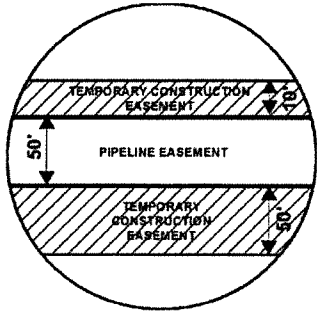

VICINITY MAP
N.T.S.

SEC. 34 T122N R65W



ROUTING LENGTH = 2642.956 FT +/-

IMPACTS: PIPELINE EASEMENT = 3.034 AC. +/- / TEMPORARY CONSTRUCTION EASEMENT = 3.985 AC. +/-

Legend

- PROPOSED ROUTE
- ▭ PARCEL BOUNDARY
- ▭ ADJACENT PROPERTIES
- ▭ PIPELINE EASEMENT
- ▨ TEMPORARY CONSTRUCTION EASEMENT
- ▭ SECTION BOUNDARY
- ▭ COUNTY BOUNDARY

NOTES:

1. THIS IS A PRELIMINARY DOCUMENT AND IS INTENDED TO DEPICT THE APPROXIMATE LOCATION OF A PROPOSED PIPELINE EASEMENT.
2. THIS DOCUMENT DOES NOT REPRESENT A LAND SURVEY AND IS NOT INTENDED TO DEPICT THE FINAL ALIGNMENT
3. COORDINATE SYSTEM: UTM ZONE 14 NORTH, NAD83, US SURVEY FEET




PRELIMINARY PIPELINE ROUTE

DRAWN BY: AC		SUMMIT CARBON SOLUTIONS MIDWEST CARBON EXPRESS EE WIEDEBUSH LEGACY TRUST DATED NOVEMBER 2, 2021 TAX ID: 20097 TRACT NUMBER: SD-BR-0544.000
CHECKED BY: JW		
MAP DATE: 12/8/2021		
SCALE: 1 inch = 478'		
REV NO.	DATE	DESCRIPTION
F	12/14/2022	REVISED WORKSPACE
G	2/15/2023	REVISED WORKSPACE
DRAWING NO. C-MCE-ACQ-SD-BR-0544.000		PROJECT NO. 450959 SHEET NO. 01 of 01


EXHIBIT "B"

PRELIMINARY ROUTE


BROWN COUNTY, SOUTH DAKOTA

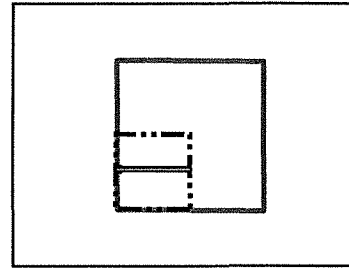

VICINITY MAP
N.T.S.

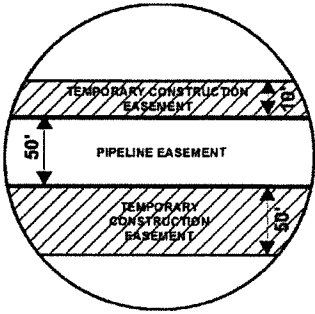

SEC. 34 T122N R65W

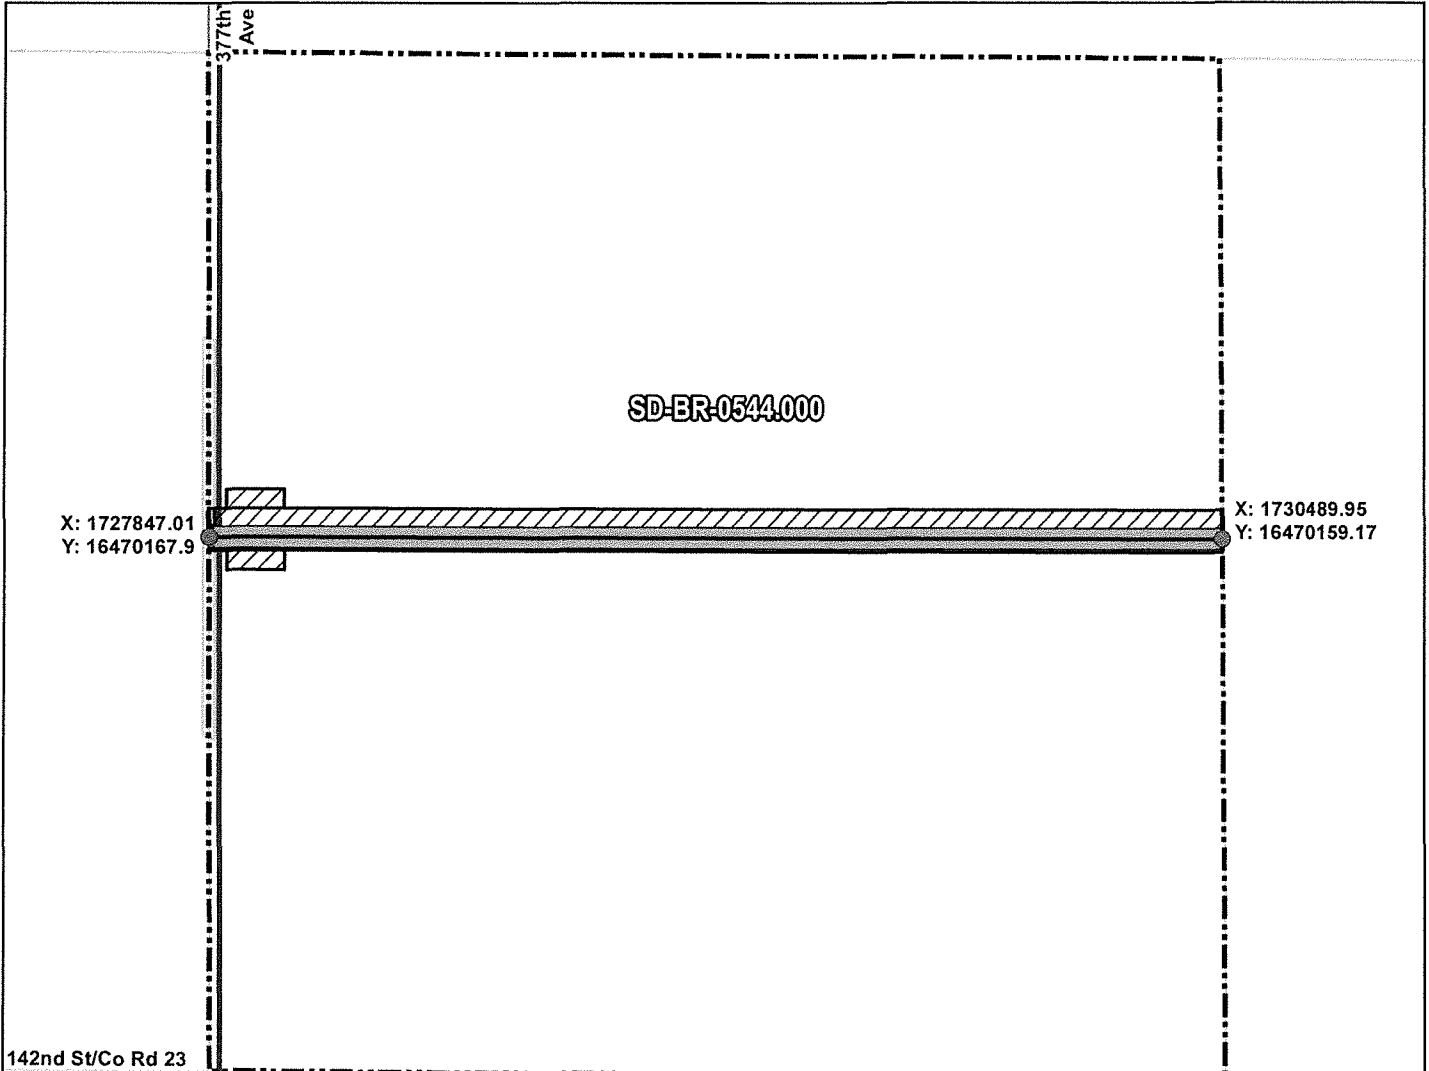

ROUTING LENGTH = 2642.956 FT +/-
 IMPACTS: PIPELINE EASEMENT = 3.034 AC. +/- / TEMPORARY CONSTRUCTION EASEMENT = 3.985 AC. +/-

Legend

- PROPOSED ROUTE
- ROADS
- ▭ PARCEL BOUNDARY
- ▭ ADJACENT PROPERTIES
- ▨ PIPELINE EASEMENT
- ▨ TEMPORARY CONSTRUCTION EASEMENT
- ▭ SECTION BOUNDARY
- ▭ COUNTY BOUNDARY

NOTES:

1. THIS IS A PRELIMINARY DOCUMENT AND IS INTENDED TO DEPICT THE APPROXIMATE LOCATION OF A PROPOSED PIPELINE EASEMENT.
2. THIS DOCUMENT DOES NOT REPRESENT A LAND SURVEY AND IS NOT INTENDED TO DEPICT THE FINAL ALIGNMENT
3. COORDINATE SYSTEM: UTM ZONE 14 NORTH, NAD83, US SURVEY FEET

SIGNATURE: _____ DATE: _____



SUMMIT CARBON SOLUTIONS

PRELIMINARY PIPELINE ROUTE

DRAWN BY:	AC	SUMMIT CARBON SOLUTIONS MIDWEST CARBON EXPRESS EE WIEDEBUSH LEGACY TRUST DATED NOVEMBER 2, 2021 TAX ID: 20097 TRACT NUMBER: SD-BR-0544.000
CHECKED BY:	JW	
MAP DATE:	12/8/2021	
SCALE:	1 inch = 478'	
REV NO.	DATE	DESCRIPTION
F	12/14/2022	REVISED WORKSPACE
G	2/15/2023	REVISED WORKSPACE
DRAWING NO.	PROJECT NO.	SHEET NO.
BW-MCE-ACQ-SD-BR-0544.000	450959	01 of 01