


Attachment No. 1


EXHIBIT "B"

PRELIMINARY ROUTE


MCPHERSON COUNTY, SOUTH DAKOTA

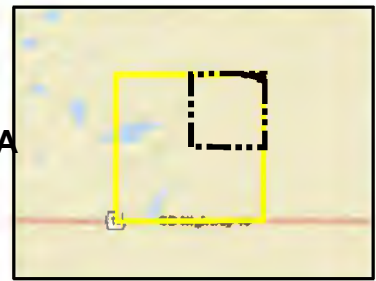

VICINITY MAP
N.T.S.

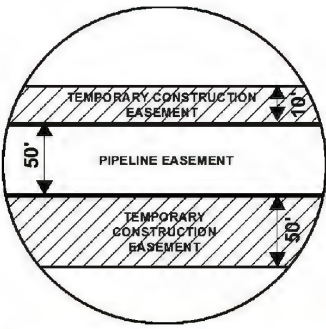

SEC. 17 T126N R68W

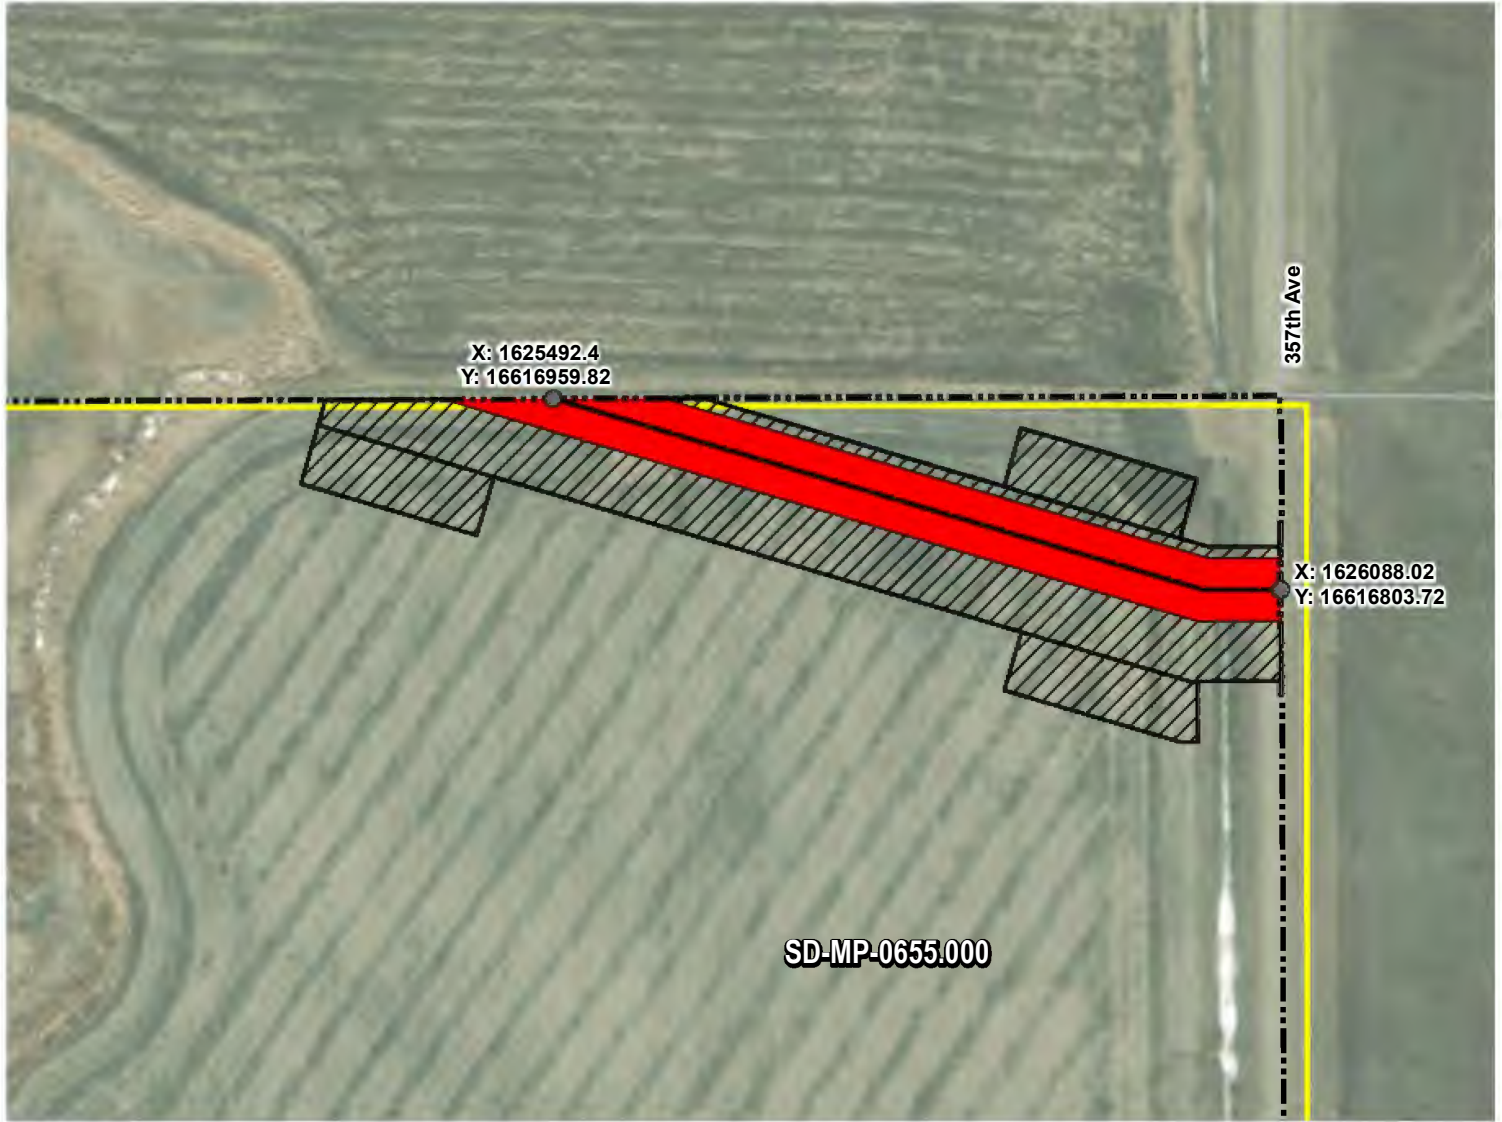

ROUTING LENGTH = 618.111 FT +/- PROPOSED CENTERLINE = FT
 PROPOSED PIPELINE EASEMENT = 0.709 AC. +/- / TEMPORARY CONSTRUCTION EASEMENT = 1.542 AC. +/-

PROPOSED ROUTE	PIPELINE EASEMENT
PARCEL BOUNDARY	TEMPORARY CONSTRUCTION EASEMENT
ADJACENT PROPERTIES	SECTION BOUNDARY
	COUNTY BOUNDARY

NOTES:

1. THIS IS A PRELIMINARY DOCUMENT AND IS INTENDED TO DEPICT THE APPROXIMATE LOCATION OF A PROPOSED PIPELINE EASEMENT.
2. THIS DOCUMENT DOES NOT REPRESENT A LAND SURVEY AND IS NOT INTENDED TO DEPICT THE FINAL ALIGNMENT
3. COORDINATE SYSTEM: UTM ZONE 14 NORTH, NAD83, US SURVEY FEET

PRELIMINARY PIPELINE ROUTE



DRAWN BY:	AC	SUMMIT CARBON SOLUTIONS MIDWEST CARBON EXPRESS CURTIS C. JOB TAX ID: 1188 TRACT NUMBER: SD-MP-0655.000
CHECKED BY:	JW	
MAP DATE:	12/17/2021	
SCALE:	1 inch = 158'	
REV NO.	DATE	DESCRIPTION
D	7/5/2022	REVISED WORKSPACE
E	7/18/2022	REVISED WORKSPACE
DRAWING NO.	PROJECT NO.	SHEET NO.
C-MCE-ACQ-SD-MP-0655.000	450959	01 of 01



EXHIBIT "B"


PRELIMINARY ROUTE

MCPHERSON COUNTY, SOUTH DAKOTA

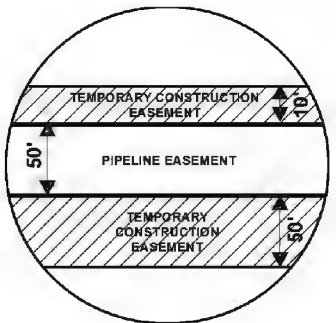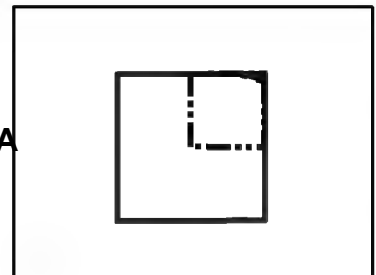

VICINITY MAP
N.T.S.

SEC. 17 T126N R68W

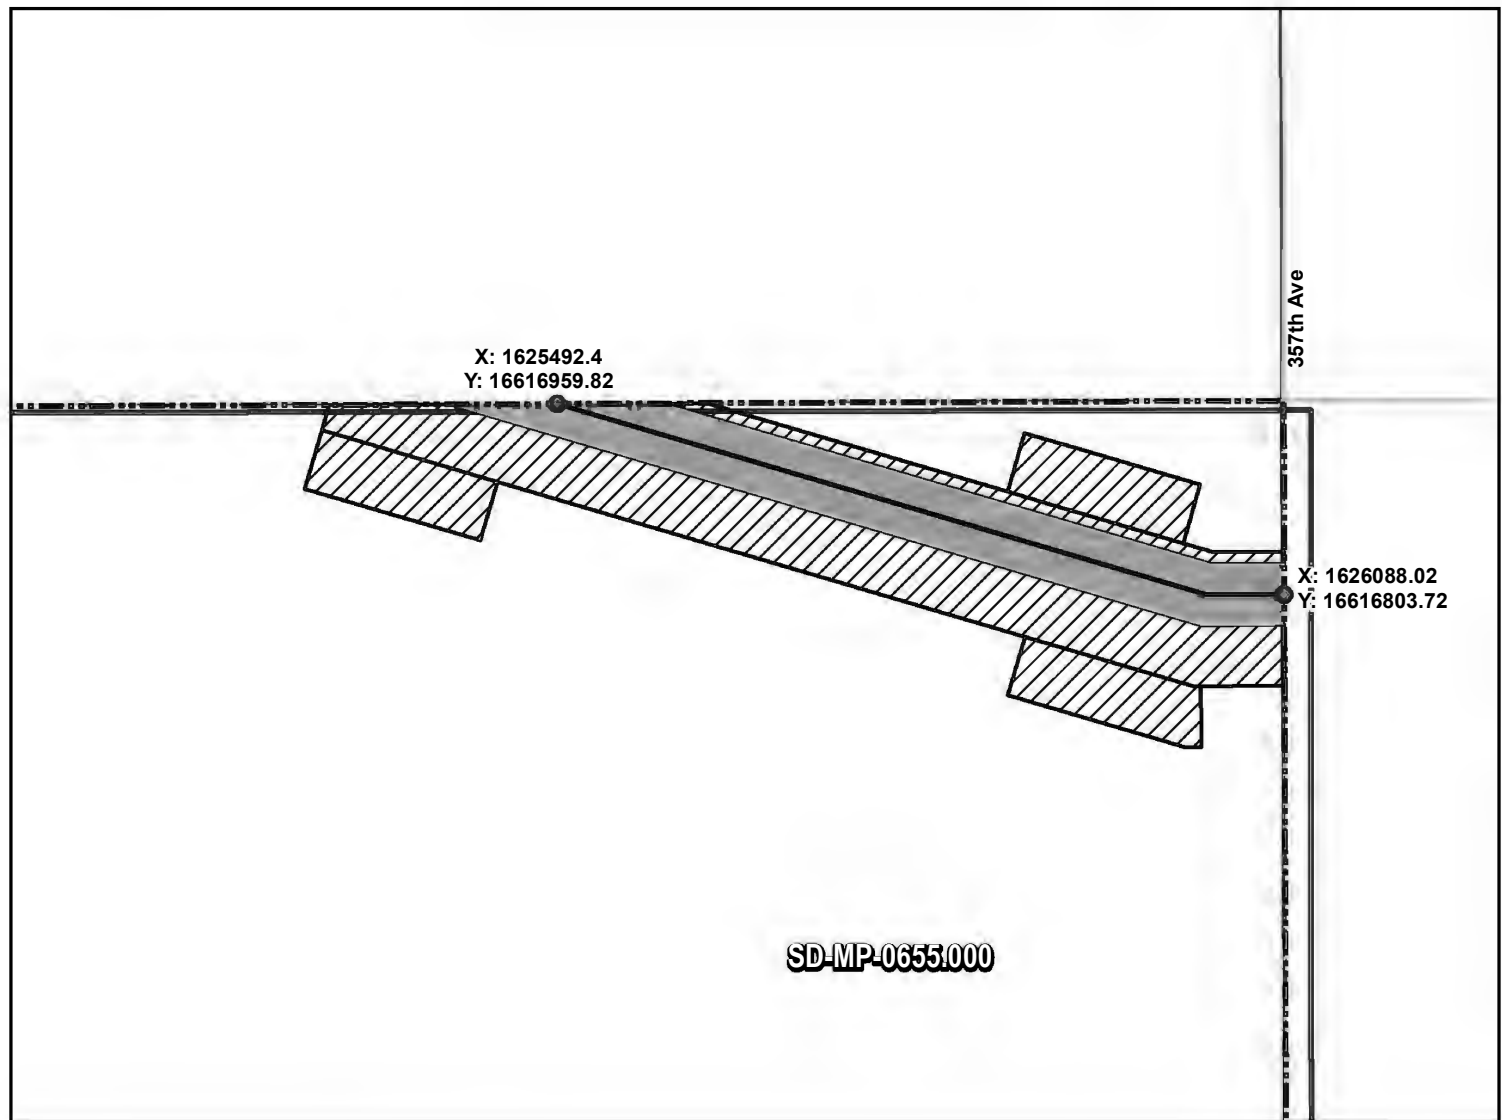

ROUTING LENGTH = 618.111 FT +/- PROPOSED CENTERLINE = FT
 PROPOSED PIPELINE EASEMENT = 0.709 AC. +/- / TEMPORARY CONSTRUCTION EASEMENT = 1.542 AC. +/-

- Legend**
- PROPOSED ROUTE
 - ROADS
 - PARCEL BOUNDARY
 - ADJACENT PROPERTIES
 - PIPELINE EASEMENT
 - TEMPORARY CONSTRUCTION EASEMENT
 - SECTION BOUNDARY
 - COUNTY BOUNDARY

NOTES:

1. THIS IS A PRELIMINARY DOCUMENT AND IS INTENDED TO DEPICT THE APPROXIMATE LOCATION OF A PROPOSED PIPELINE EASEMENT.
2. THIS DOCUMENT DOES NOT REPRESENT A LAND SURVEY AND IS NOT INTENDED TO DEPICT THE FINAL ALIGNMENT
3. COORDINATE SYSTEM: UTM ZONE 14 NORTH, NAD83, US SURVEY FEET

SIGNATURE: _____ DATE: _____

PRELIMINARY PIPELINE ROUTE		
DRAWN BY:	AC	SUMMIT CARBON SOLUTIONS MIDWEST CARBON EXPRESS CURTIS C. JOB TAX ID: 1188 TRACT NUMBER: SD-MP-0655.000
CHECKED BY:	JW	
MAP DATE:	12/17/2021	
SCALE:	1 inch = 158'	
REV NO.	DATE	DESCRIPTION
D	7/5/2022	REVISED WORKSPACE
E	7/18/2022	REVISED WORKSPACE
DRAWING NO.	PROJECT NO.	SHEET NO.
BW-MCE-ACQ-SD-MP-0655.000	450959	01 of 01

