

- Project Area
- Property Boundary (Currently Owned or Optioned)
- Project Features**
- 1 Cooling Tower Blowdown Pond
  - 2 Cooling Tower
  - 3 New Plant
  - 4 Construction Parking
  - 5 Ethanol Plant
  - 6 Construction Laydown
  - 7 Makeup Storage Pond
  - 8 Water Pipelines
  - Water Pipeline Corridors

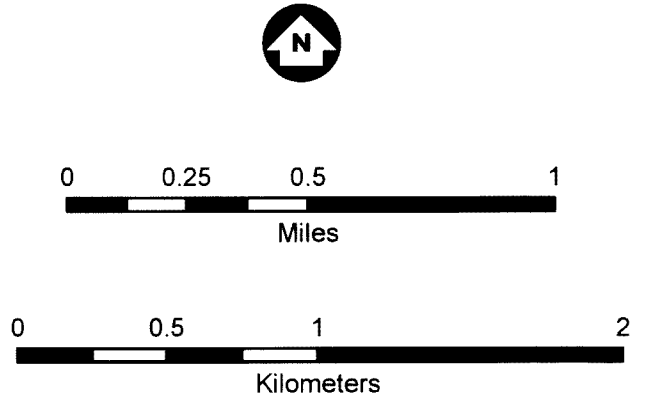


Exhibit 1-2


PROJECT SITE  
Big Stone II Project  
Big Stone II Co-owners

Revised June 2006








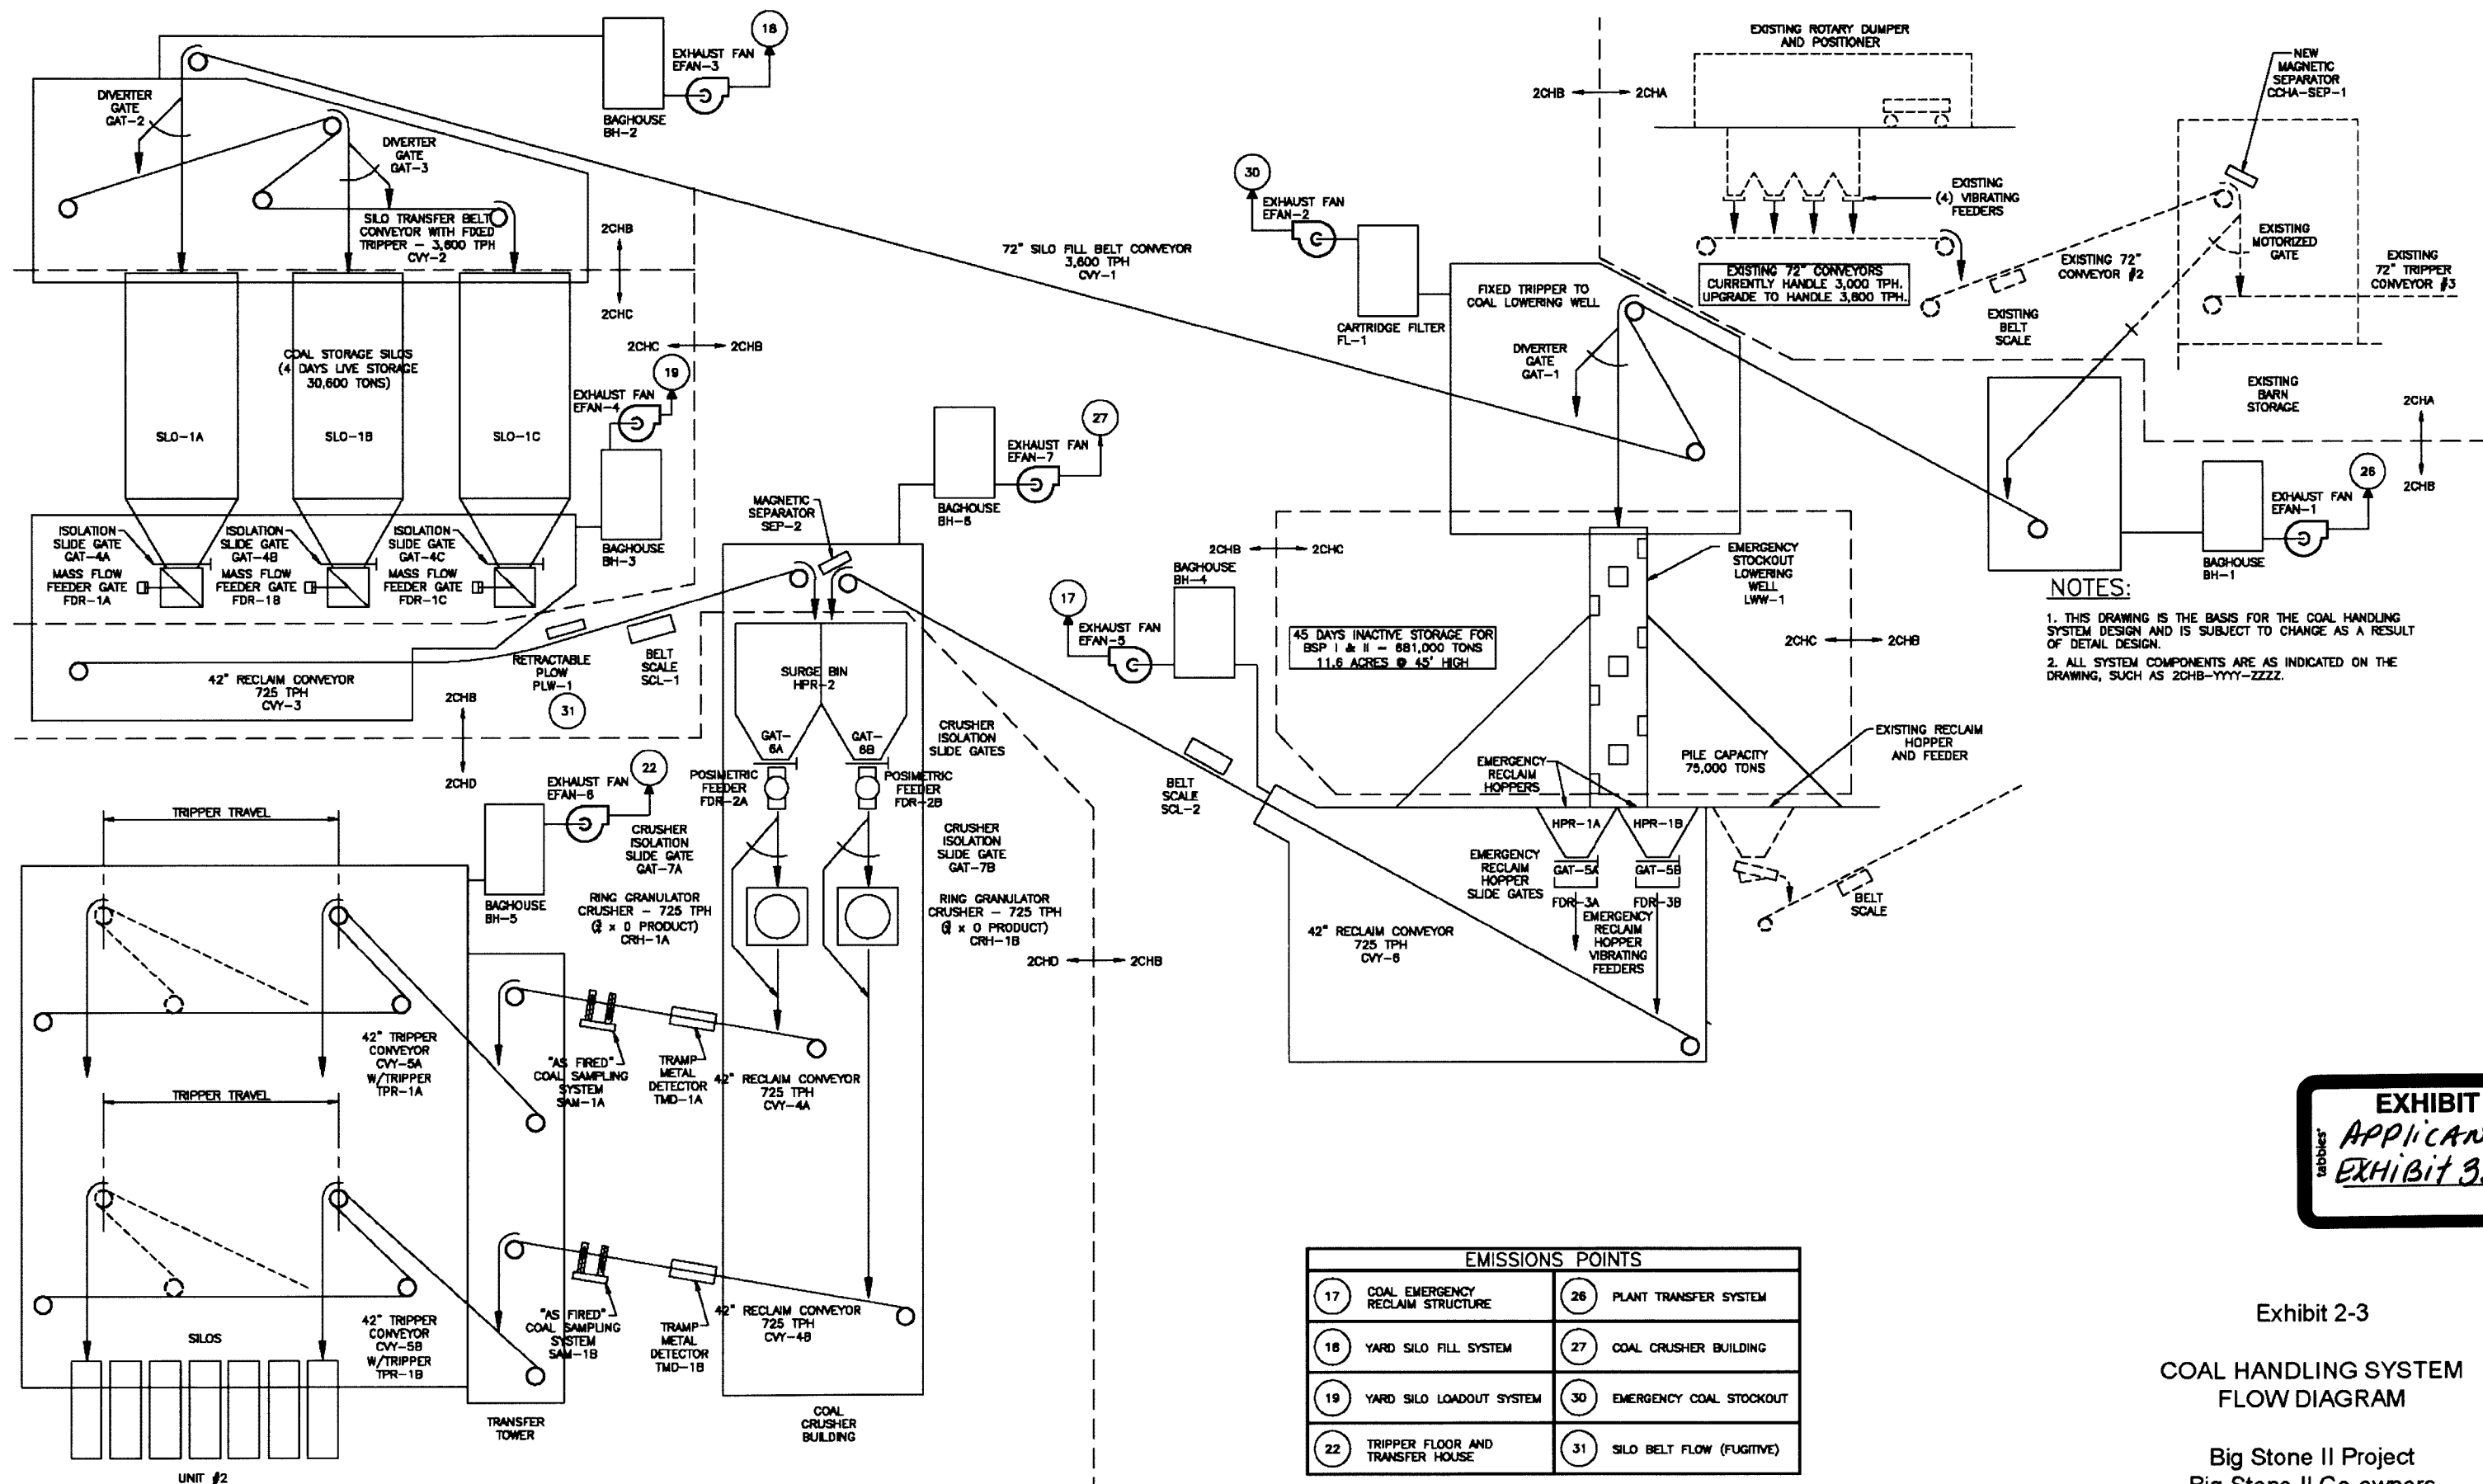

**EXHIBIT**  
*Applicants'*  
**EXHIBIT 33-C**

Exhibit 2-3  
**COAL HANDLING SYSTEM  
 FLOW DIAGRAM**  
 Big Stone II Project  
 Big Stone II Co-owners  
 Revised June 2006

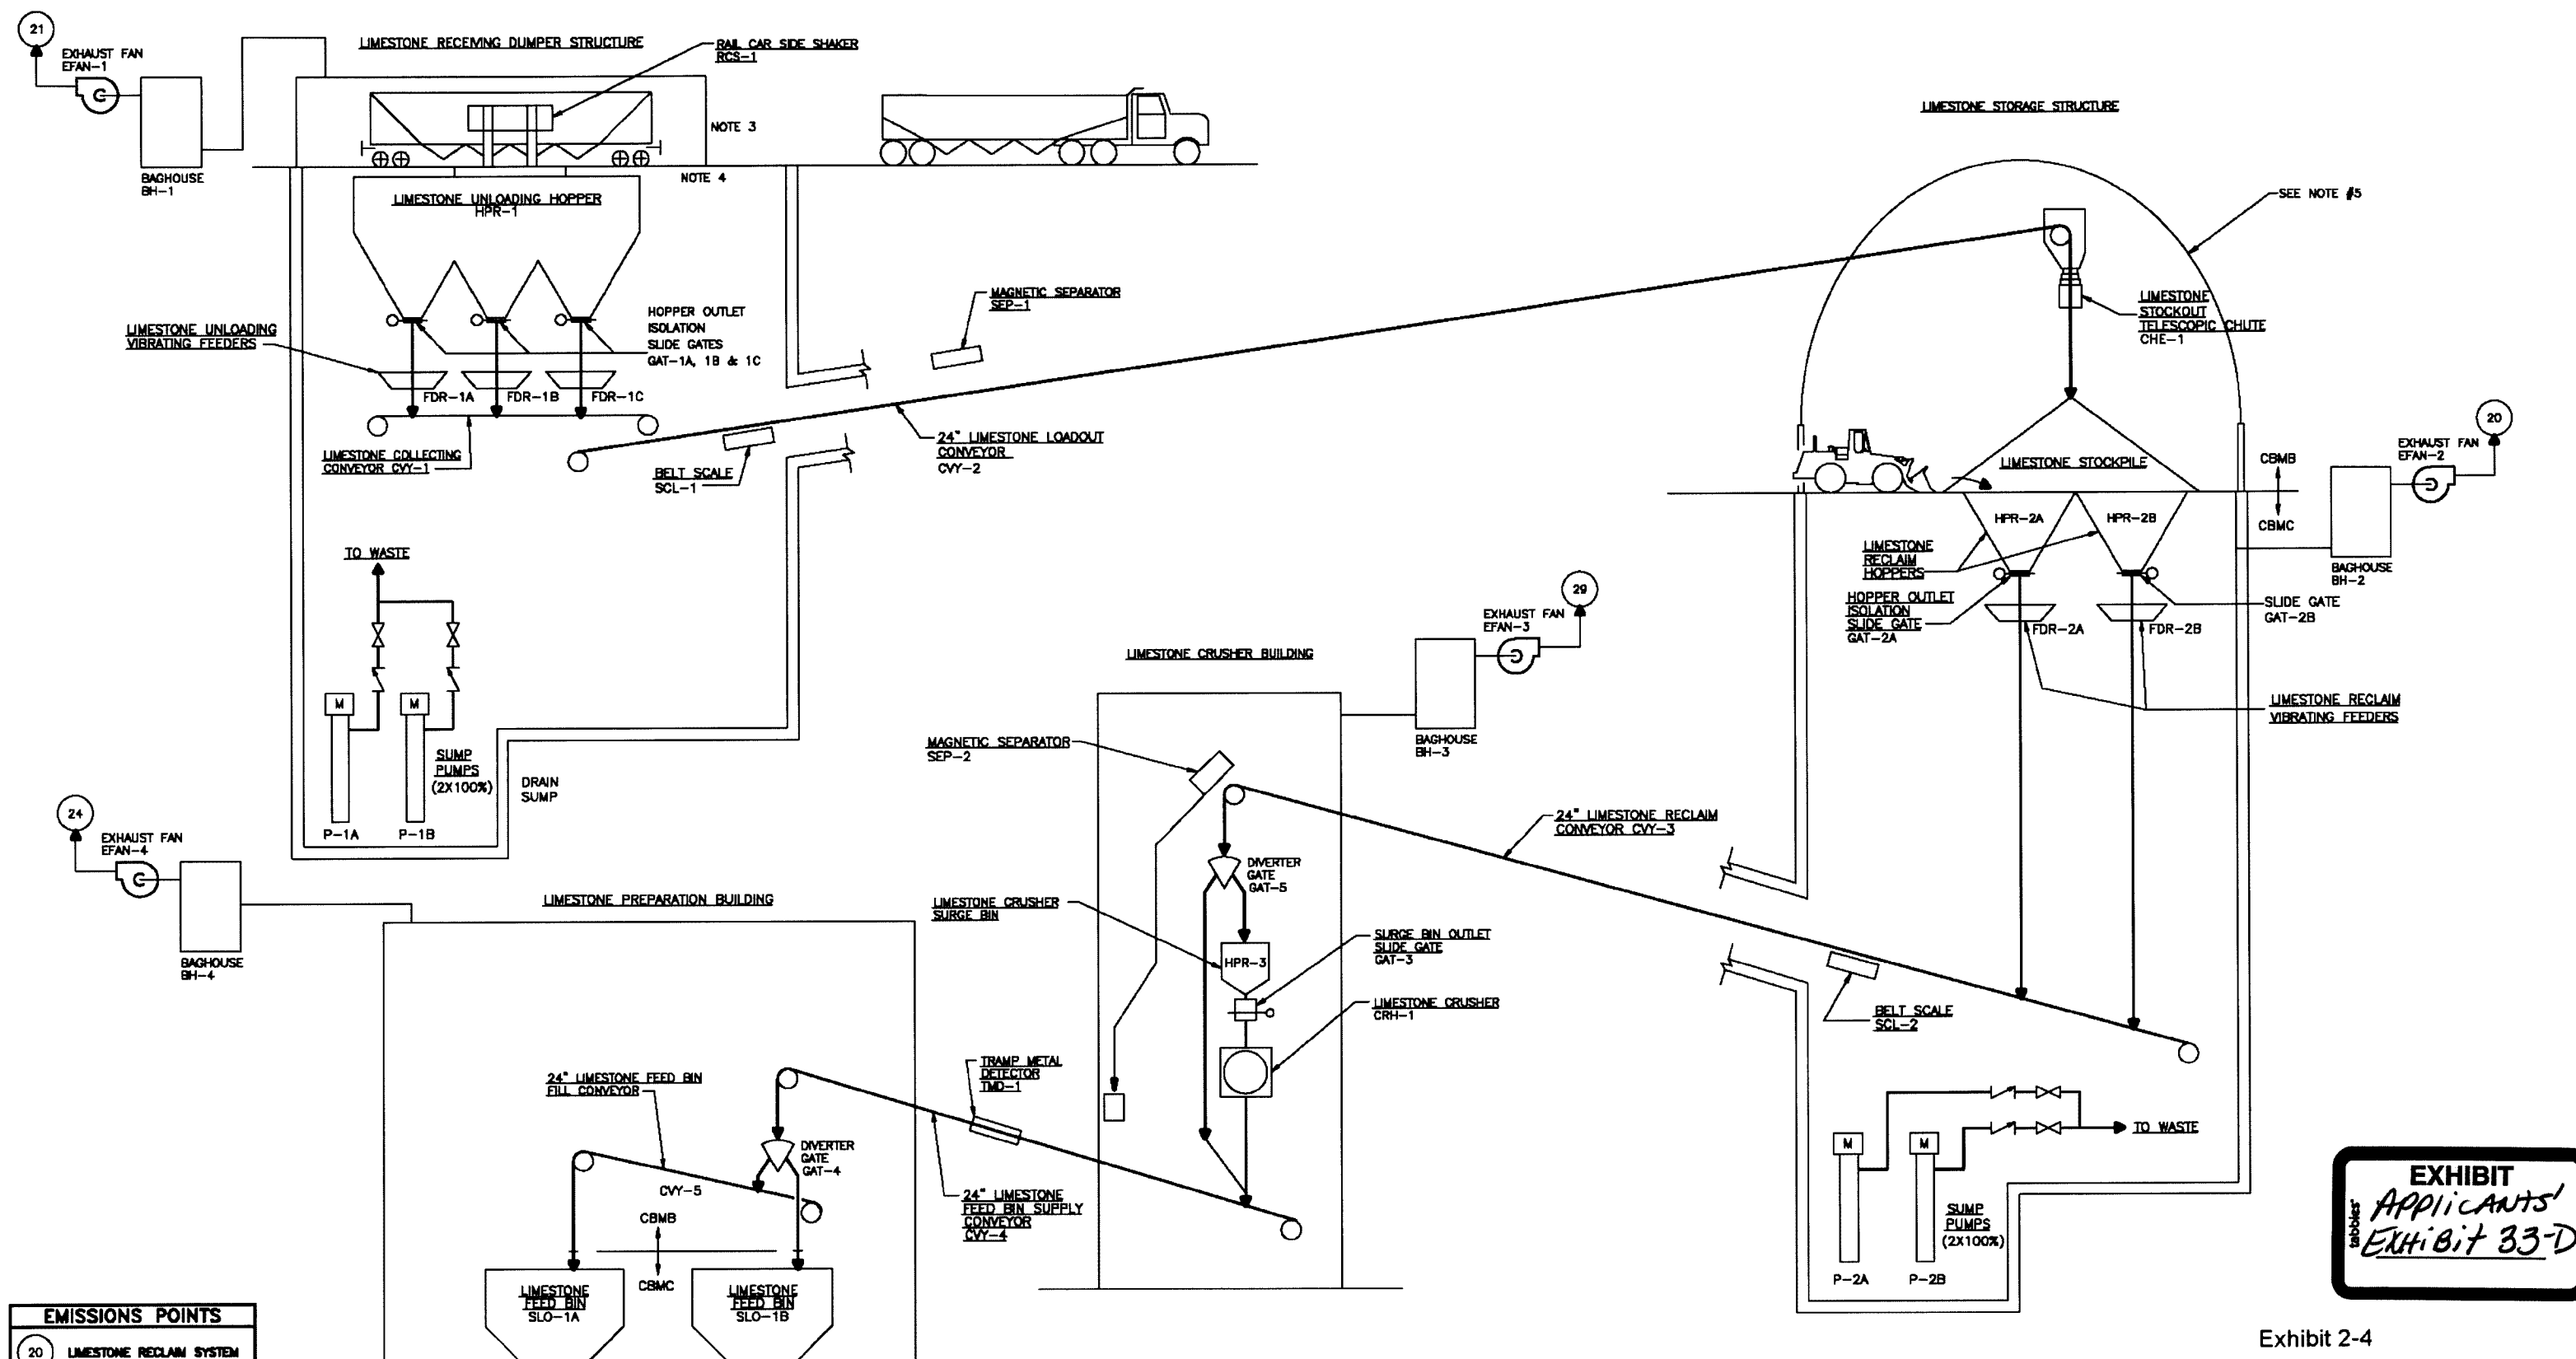


**EXHIBIT**  
*Applicants'*  
**EXHIBIT 33-D**

Exhibit 2-4

# LIMESTONE HANDLING SYSTEM FLOW DIAGRAM

Big Stone II Project  
 Big Stone II Co-owners  
 Revised June 2006



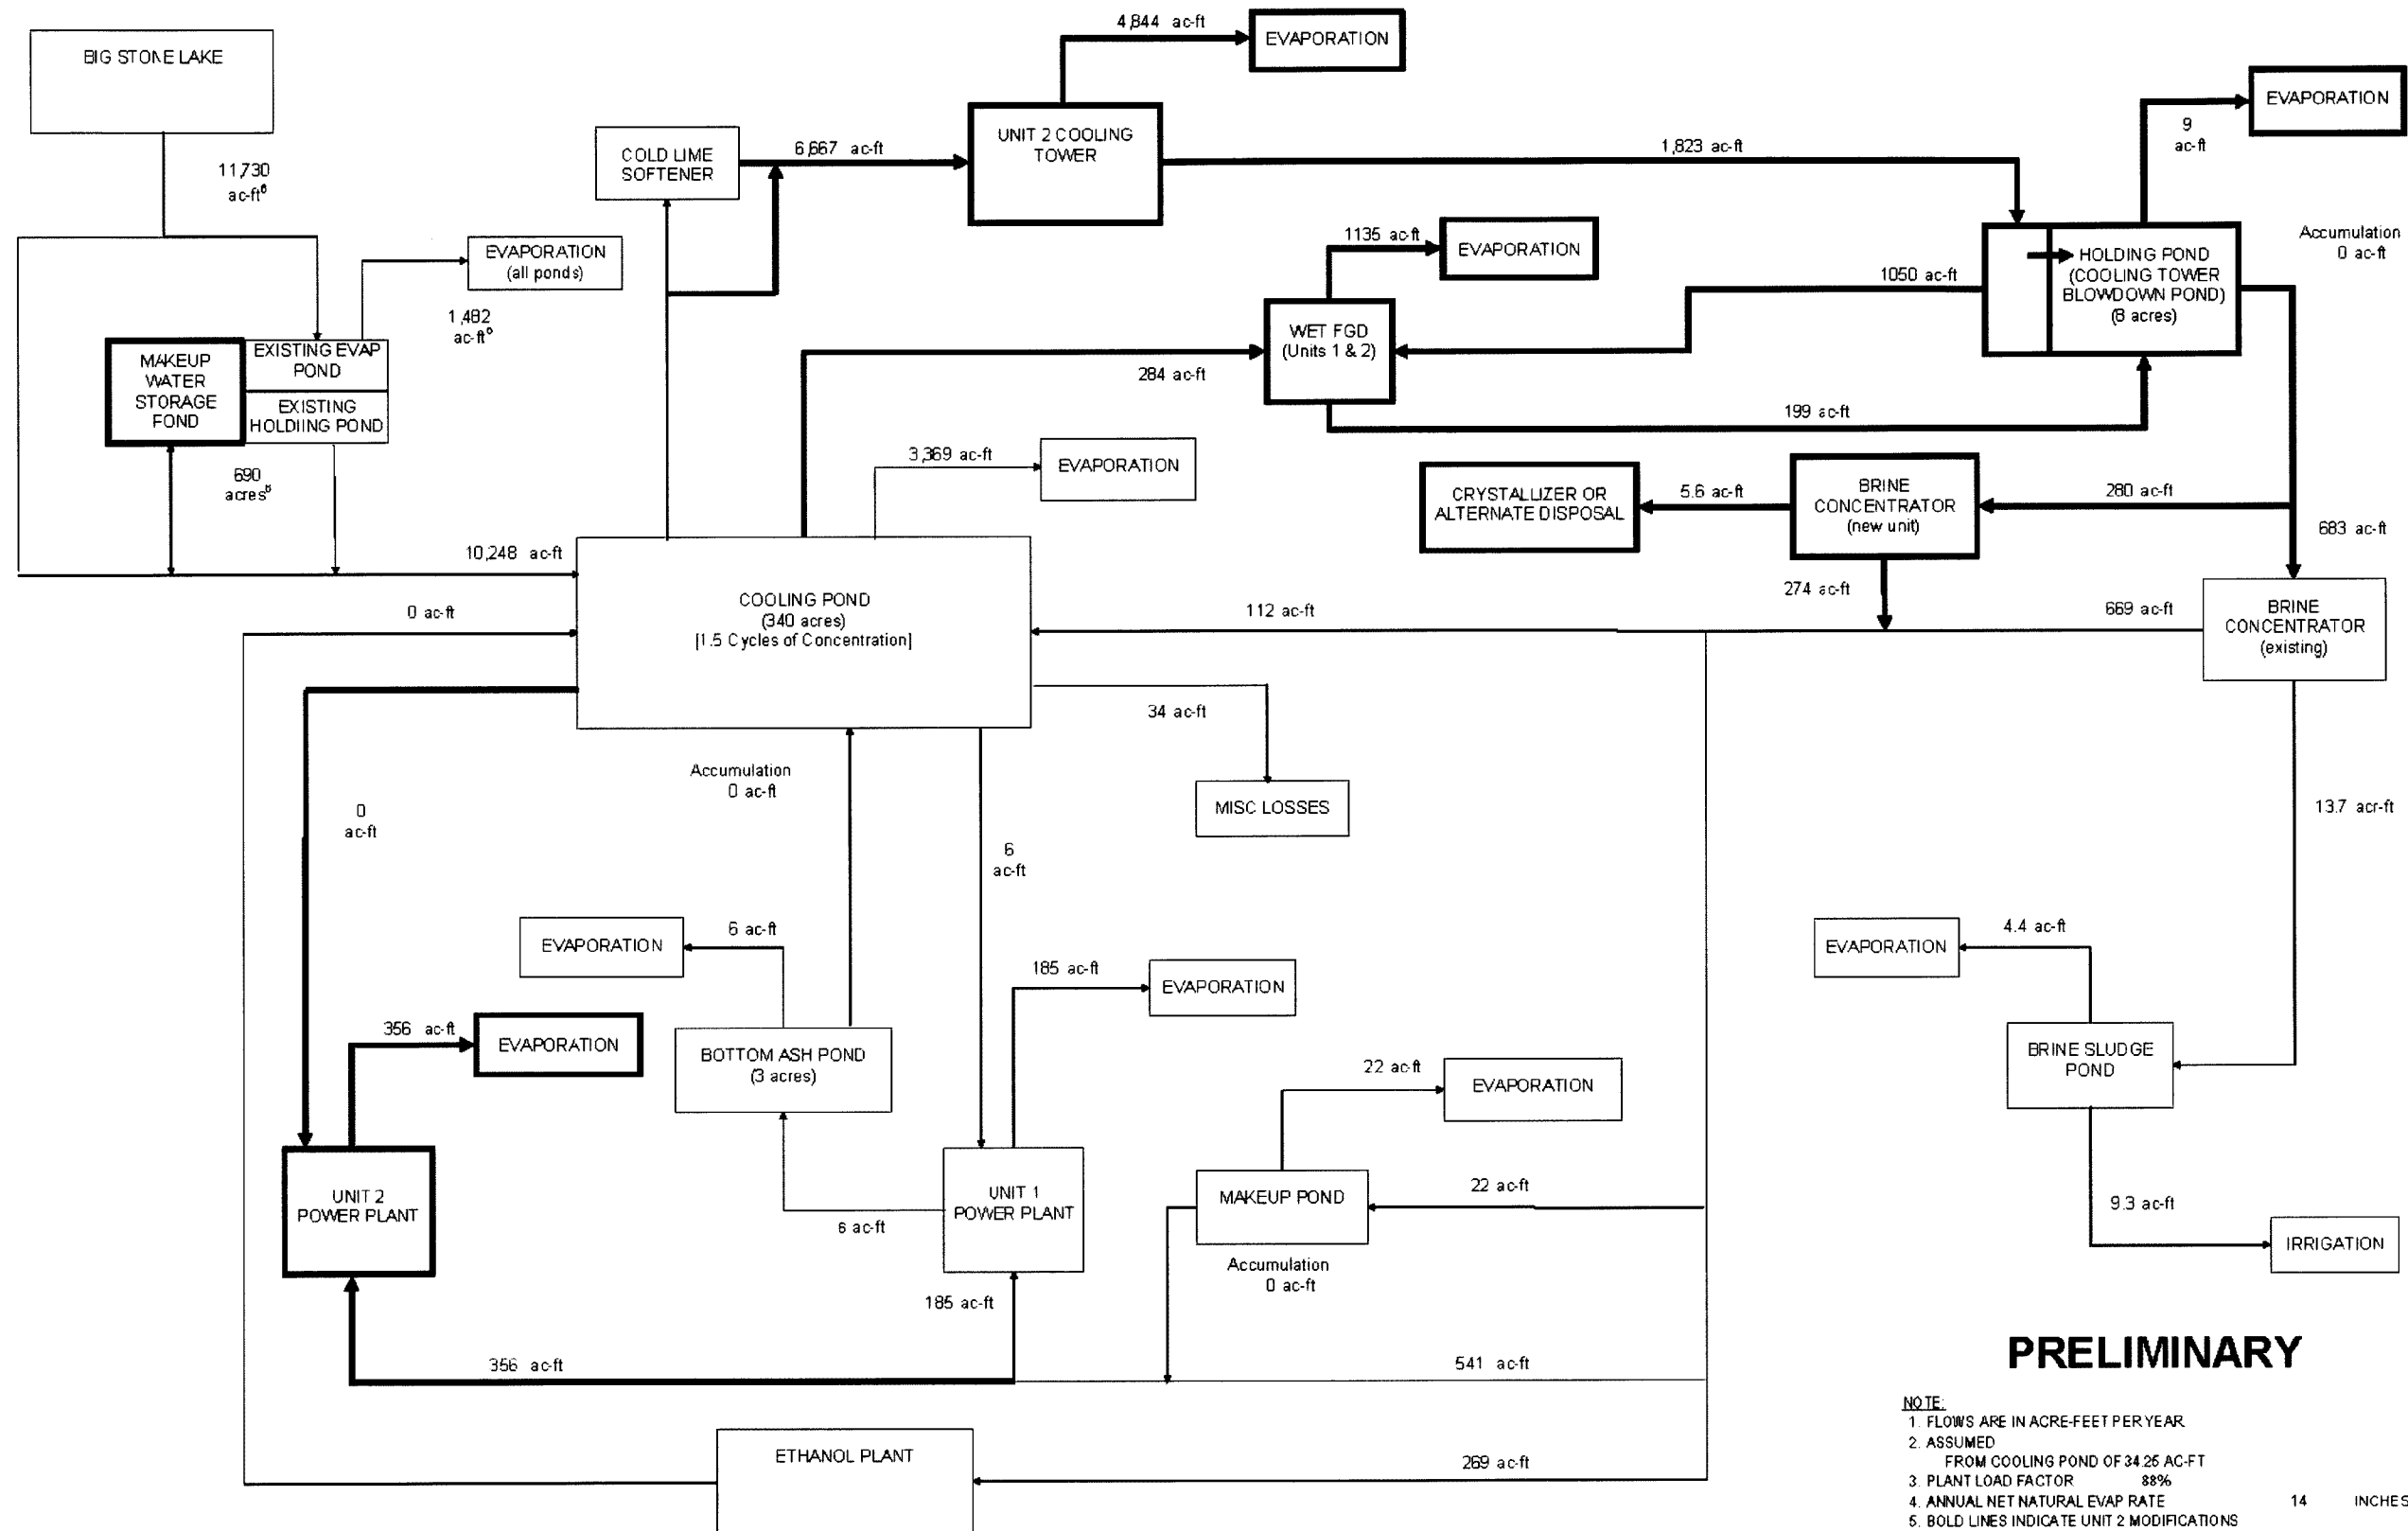

**PRELIMINARY**

- NOTE:
1. FLOWS ARE IN ACRE-FEET PER YEAR
  2. ASSUMED FROM COOLING POND OF 34.25 AC-FT
  3. PLANT LOAD FACTOR 88%
  4. ANNUAL NET NATURAL EVAP RATE 14 INCHES
  5. BOLD LINES INDICATE UNIT 2 MODIFICATIONS
  6. MAKEUP WATER POND SIZE IS SUBJECT TO REVISION BASED ON FINAL DESIGN. EVAPORATION AND TOTAL ALLOCATION MAY BE ADJUSTED ACCORDINGLY

**EXHIBIT**  
**APPLICANTS'**  
**EXHIBIT 33-E**

Exhibit 2-5

**WATER SUPPLY SYSTEM  
SCHEMATIC  
TYPICAL EVAPORATION**

Big Stone II Project  
Big Stone II Co-owners  
Revised June 2006