


# Dakota Range

## Project Map

- Project Boundary
  - County Boundary
  - Primary Turbine
  - Spare Turbine
  - Private Access Road
  - Public Road
  - Underground Collection
  - Laydown Yard
  - O and M Facility
  - Project Substation
  - Interconnect Switchyard
- Existing Transmission**
- 34kV5 - 69kV
  - 240kV - 345kV
  - 100kV - 138kV
- Proposed Transmission**
- 240kV - 345kV

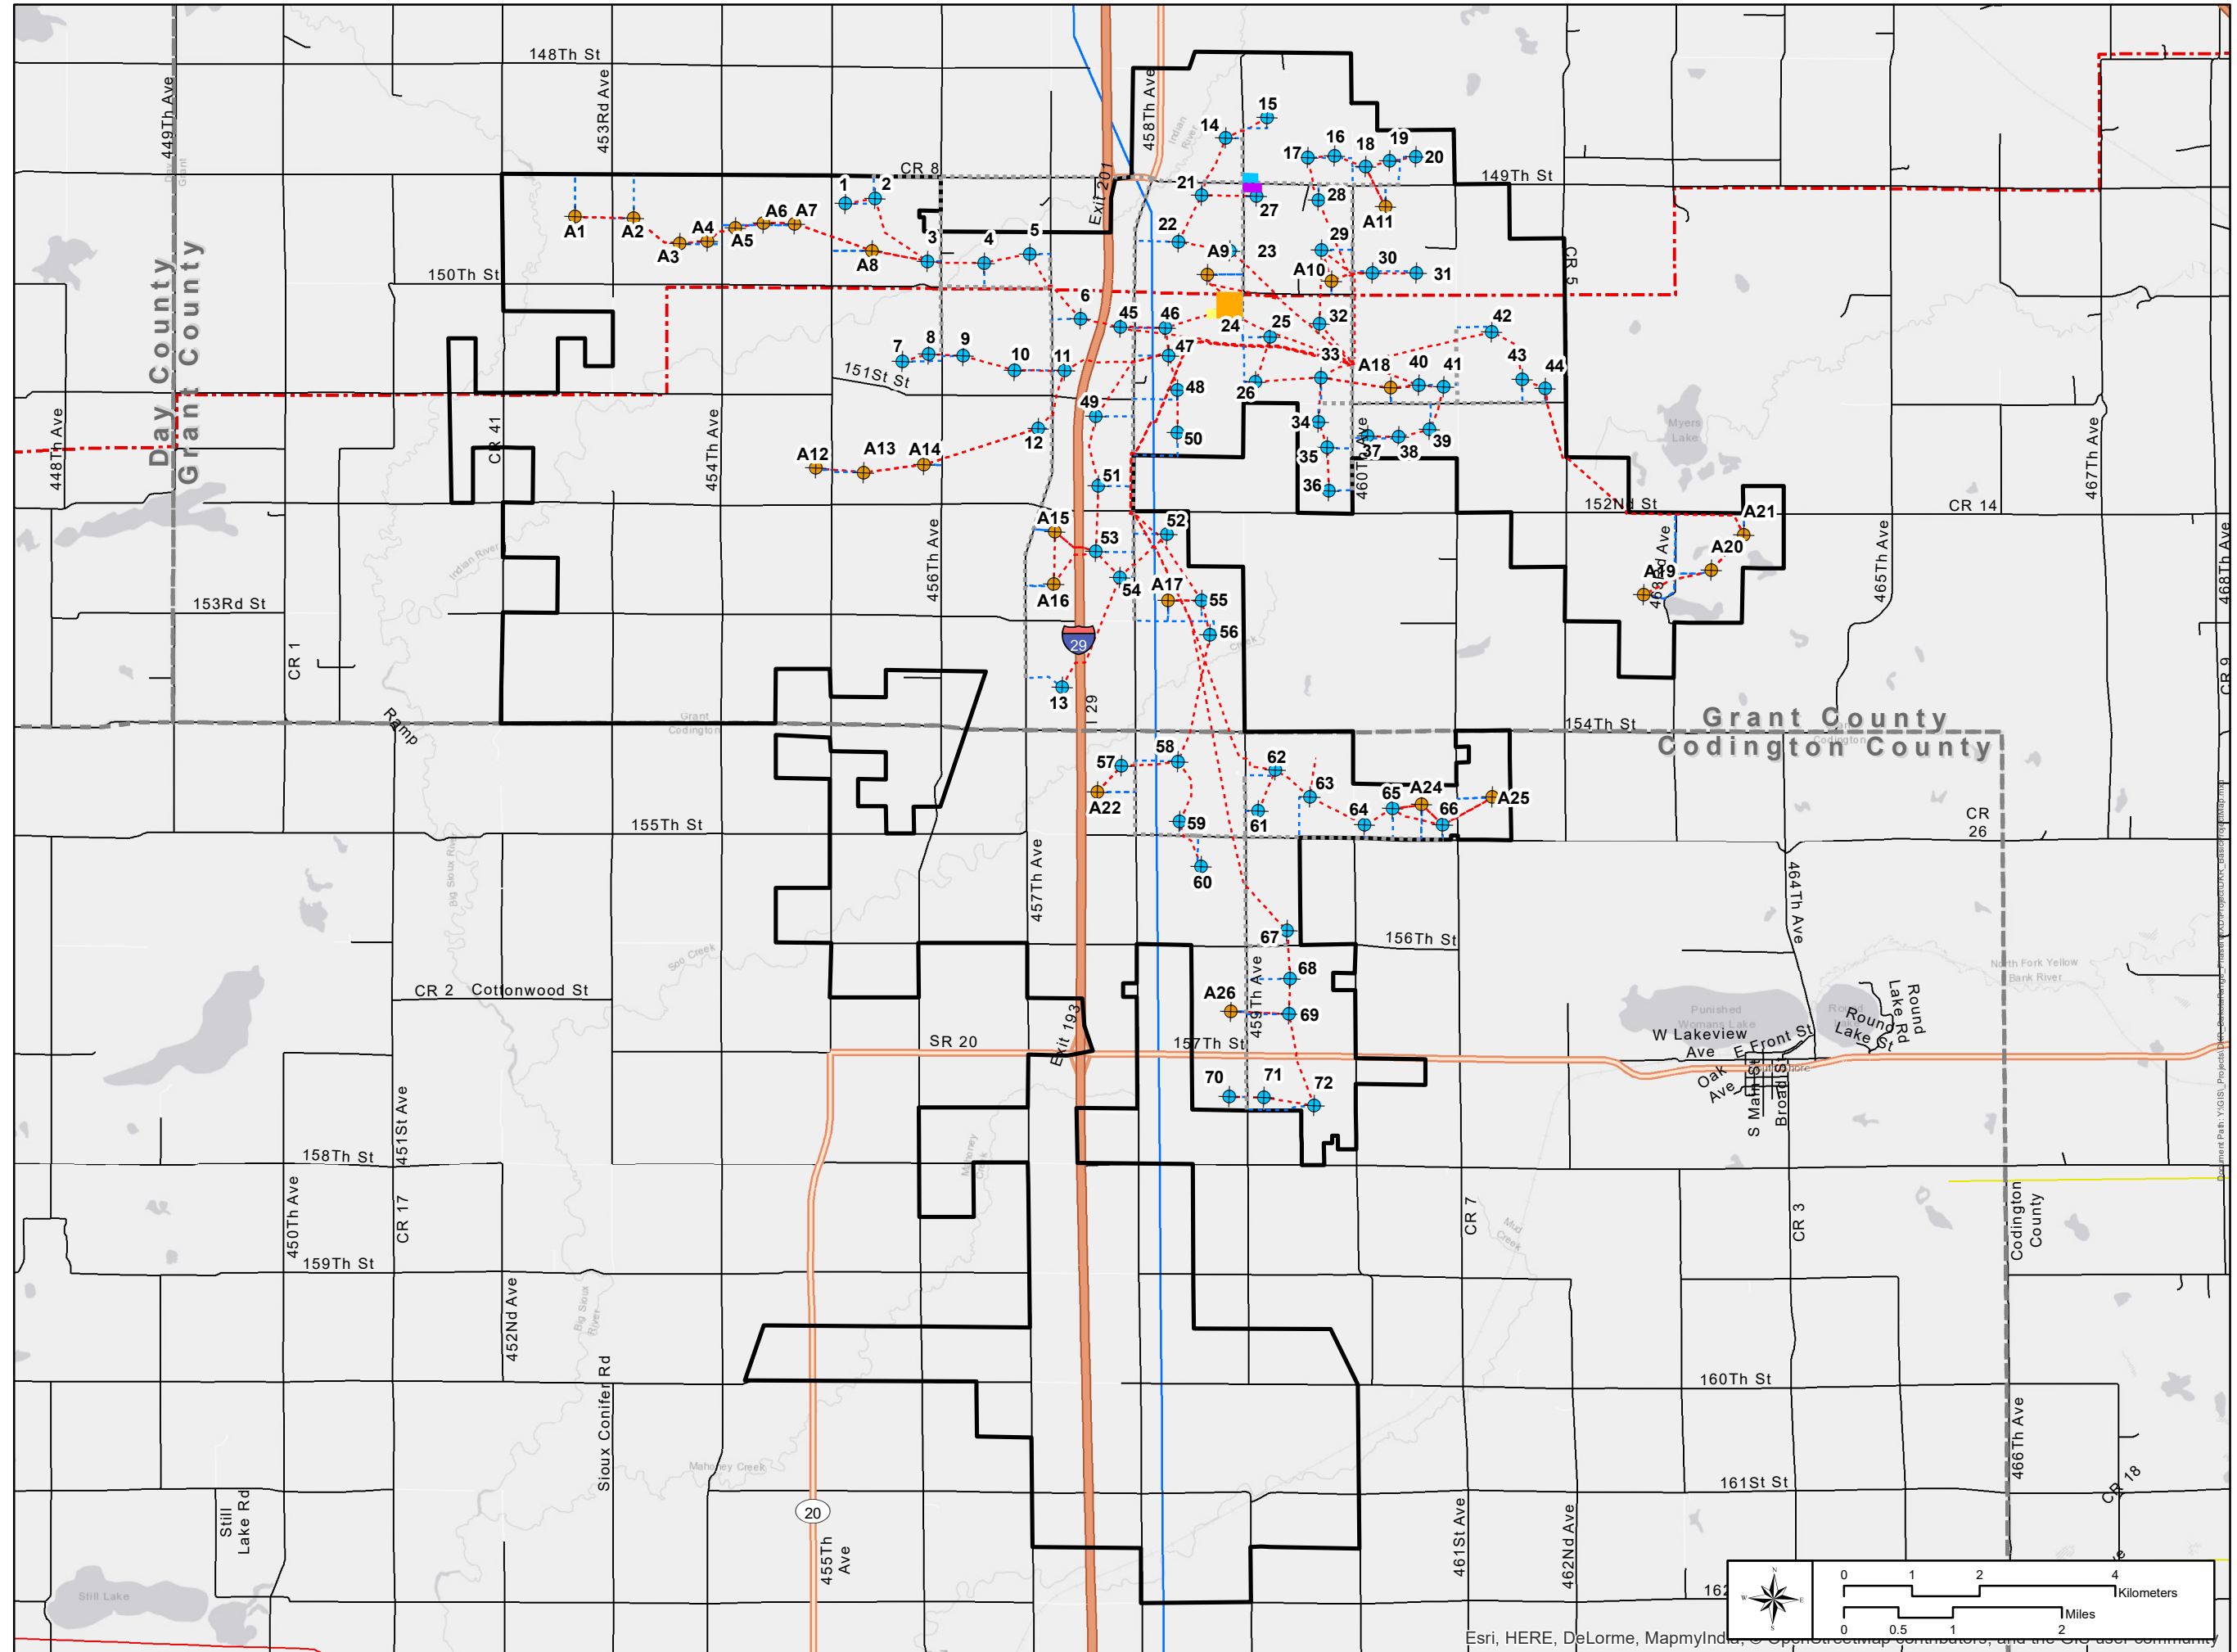

Date: 6/8/2018 Author: MR  
 Coordinate System: NAD 1983 StatePlane South Dakota North FIPS 4001 Feet  
 Projection: Lambert Conformal Conic  
 Datum: North American 1983  
 Units: Foot US

