


THIS DOCUMENT IS PRELIMINARY IN NATURE AND
IS NOT A FINAL, SIGNED AND SEALED DOCUMENT.

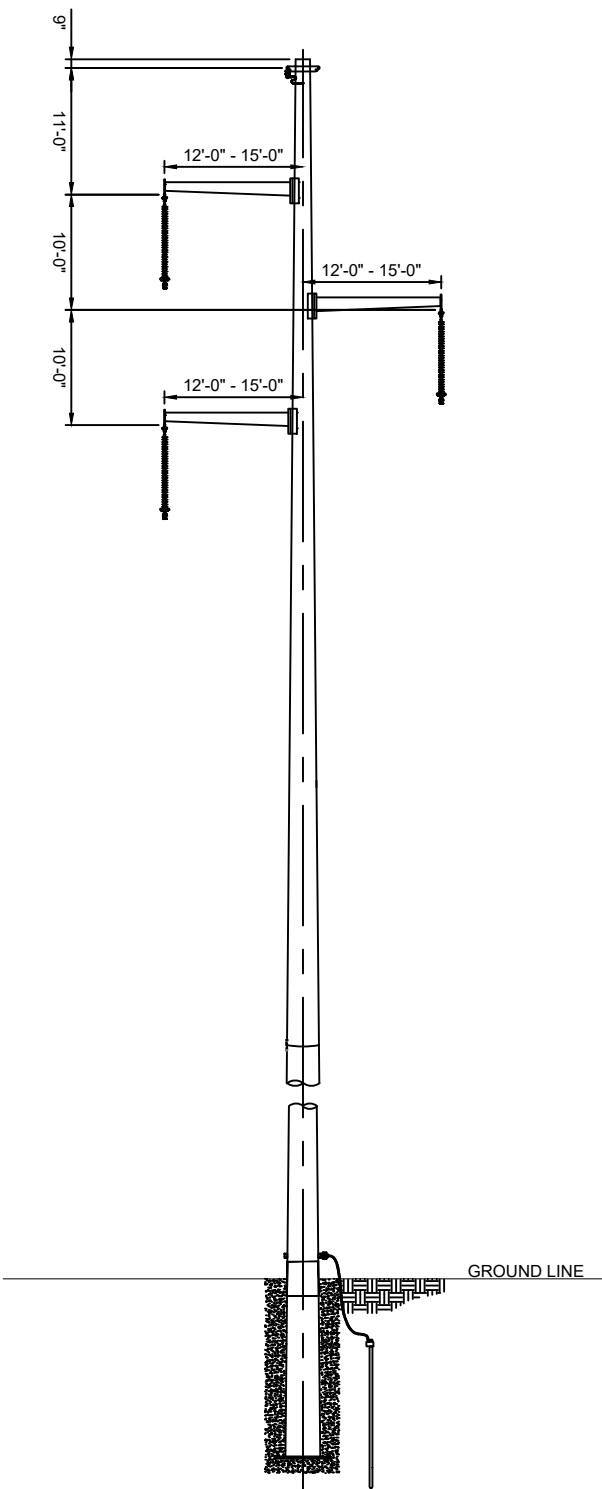

NOTES:
1. DIMENSIONS AND GENERAL CONFIGURATION SHOWN ARE BASED ON
PRELIMINARY DESIGN INFORMATION AND ARE SUBJECT TO MINOR
VARIATIONS IF REQUIRED DURING DETAILED DESIGN.



9400 WARD PARKWAY, KANSAS CITY, MO 64114

PROJECT 98888

CROWNED RIDGE WIND II, LLC
700 UNIVERSE BLVD.
JUNO BEACH, FL 33408


CROWNED RIDGE 2 230kV T/L PROJECT
EXHIBIT DRAWING
TYPICAL STRUCTURE LAYOUT
MONOPOLE TANGENT

A	2/21/18	ARL	JPC	ISSUED FOR SD PUC APPLICATION
no.	date	by	ckd	description

date	designed	detailed	checked
2/21/2018	A. LEE	M. PEPICH	J. CANNON

drawing	sheet	rev.
CR2-00945	1	A

THIS DOCUMENT IS PRELIMINARY IN NATURE AND
IS NOT A FINAL, SIGNED AND SEALED DOCUMENT.

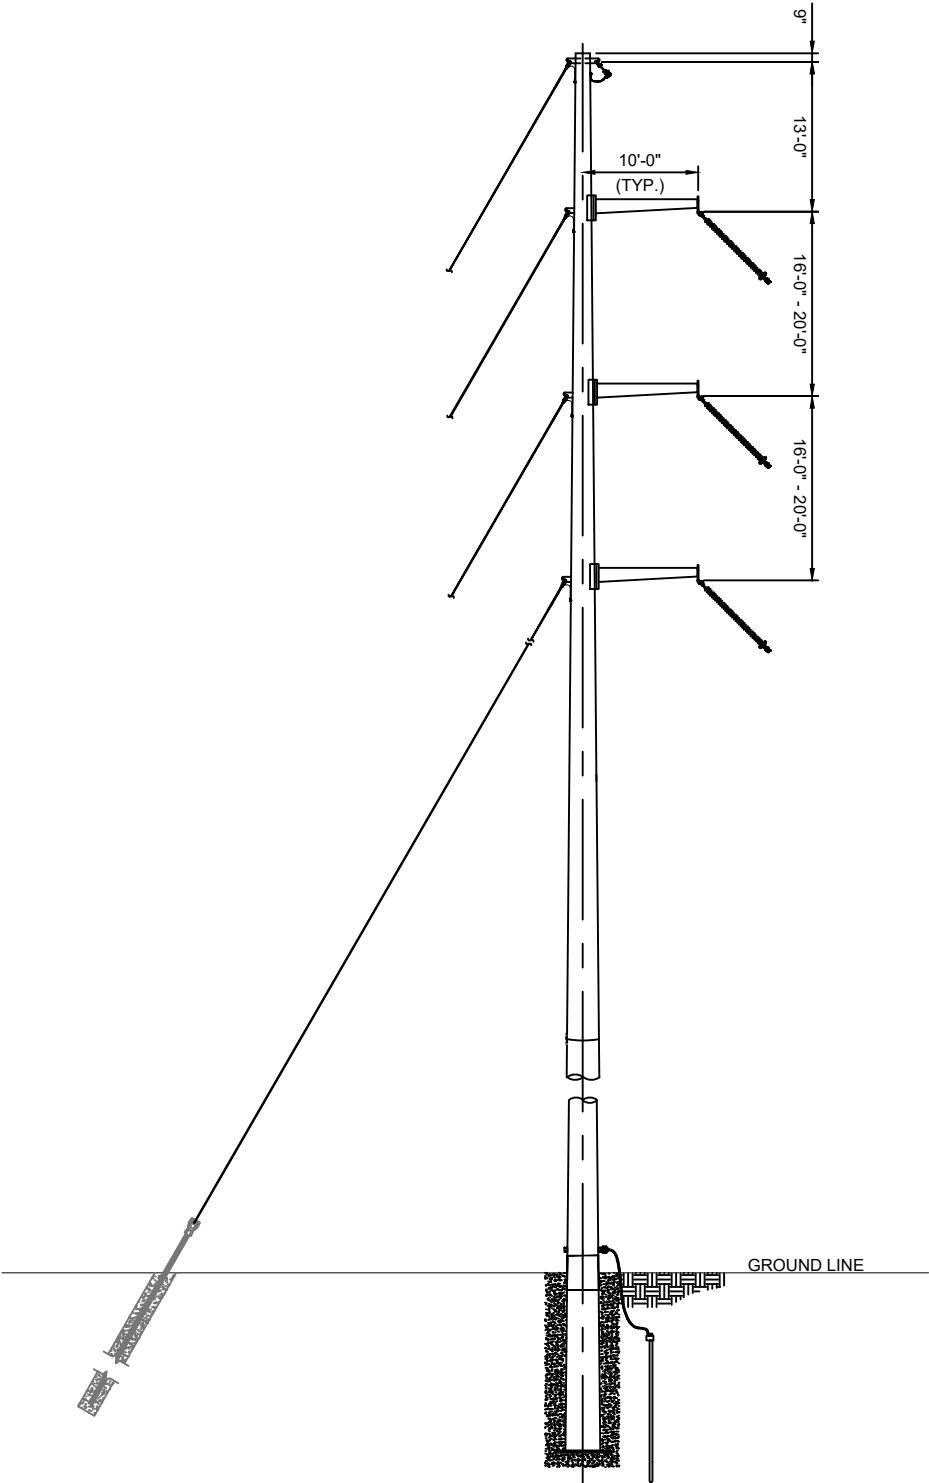

NOTES:
1. DIMENSIONS AND GENERAL CONFIGURATION SHOWN ARE BASED ON
PRELIMINARY DESIGN INFORMATION AND ARE SUBJECT TO MINOR
VARIATIONS IF REQUIRED DURING DETAILED DESIGN.



9400 WARD PARKWAY, KANSAS CITY, MO 64114

PROJECT 98888

date
2/21/2018

designed
A. LEE

detailed
M. PEPICH

checked
J. CANNON

CROWNED RIDGE WIND II, LLC
700 UNIVERSE BLVD.
JUNO BEACH, FL 33408

CROWNED RIDGE 2 230kV T/L PROJECT
EXHIBIT DRAWING
TYPICAL STRUCTURE LAYOUT
GUYED MONOPOLE LIGHT RUNNING ANGLE


drawing
CR2-00946

sheet
1


rev.
B

B	3/14/18	ARL	JPC	ISSUED FOR SD PUC APPLICATION
A	2/21/18	ARL	JPC	ISSUED FOR SD PUC APPLICATION
no.	date	by	ckd	description


COPYRIGHT © 2018 BURNS & MCDONNELL ENGINEERING COMPANY, INC.

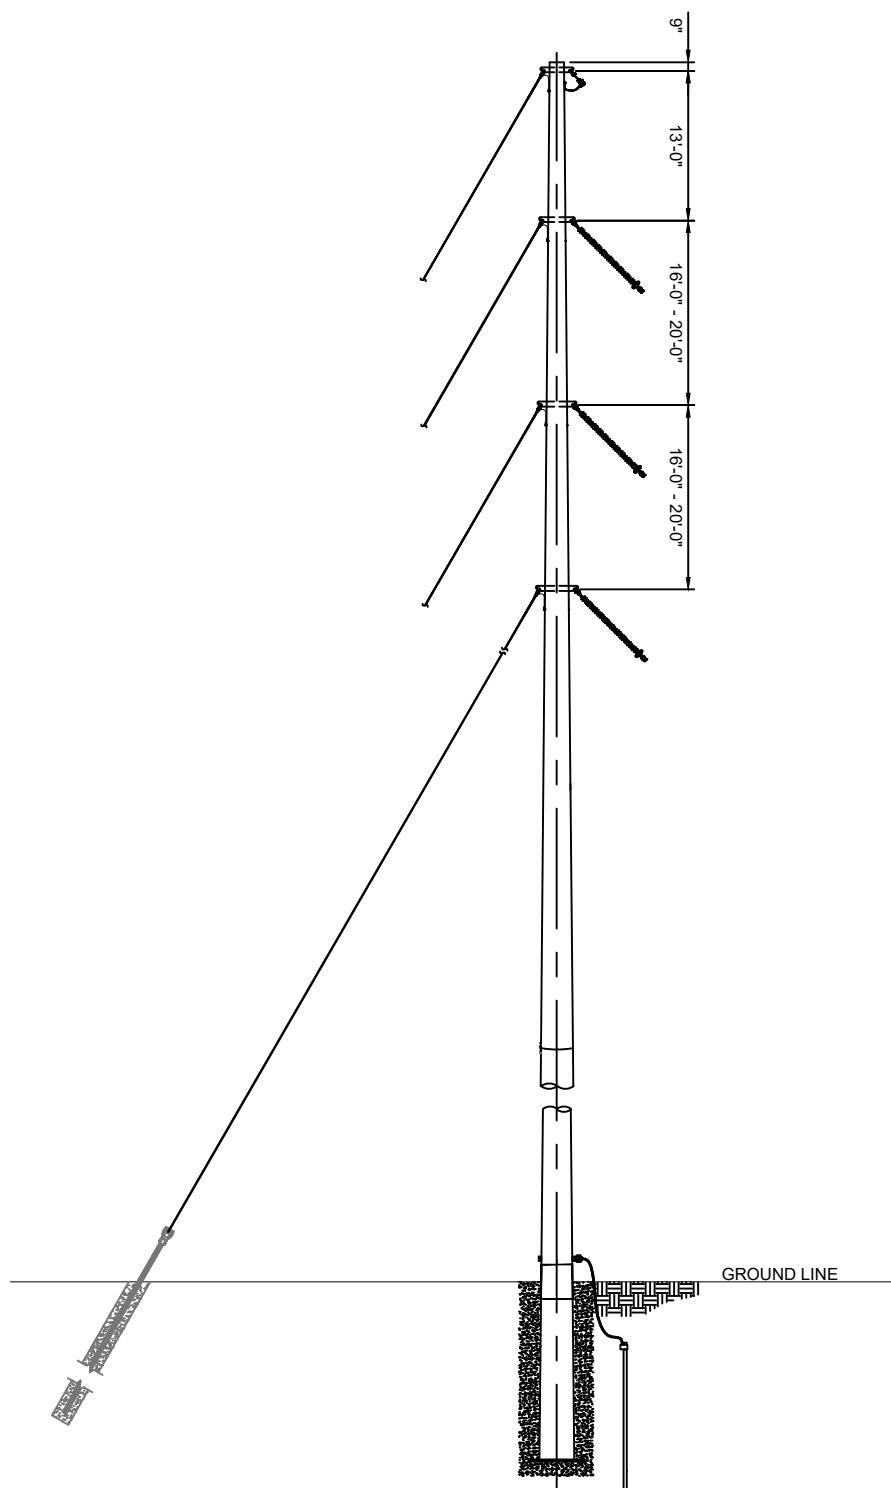

1. DIMENSIONS AND GENERAL CONFIGURATION SHOWN ARE BASED ON PRELIMINARY DESIGN INFORMATION AND ARE SUBJECT TO MINOR VARIATIONS IF REQUIRED DURING DETAILED DESIGN.

					 9400 WARD PARKWAY, KANSAS CITY, MO 64114		CROWNED RIDGE WIND II, LLC 700 UNIVERSE BLVD. JUNO BEACH, FL 33408		CROWNED RIDGE 2 230kV T/L PROJECT EXHIBIT DRAWING TYPICAL STRUCTURE LAYOUT GUYED MONOPOLE MEDIUM RUNNING ANGLE		
B	3/14/18	ARL	JPC	ISSUED FOR SD PUC APPLICATION	PROJECT 98888						
A	2/21/18	ARL	JPC	ISSUED FOR SD PUC APPLICATION	date 2/21/2018	detailed M. PEPICH					
no.	date	by	ckd	description	designed A. LEE	checked J. CANNON			drawing CR2-00947	sheet 1	rev. B

THIS DOCUMENT IS PRELIMINARY IN NATURE AND
IS NOT A FINAL, SIGNED AND SEALED DOCUMENT.

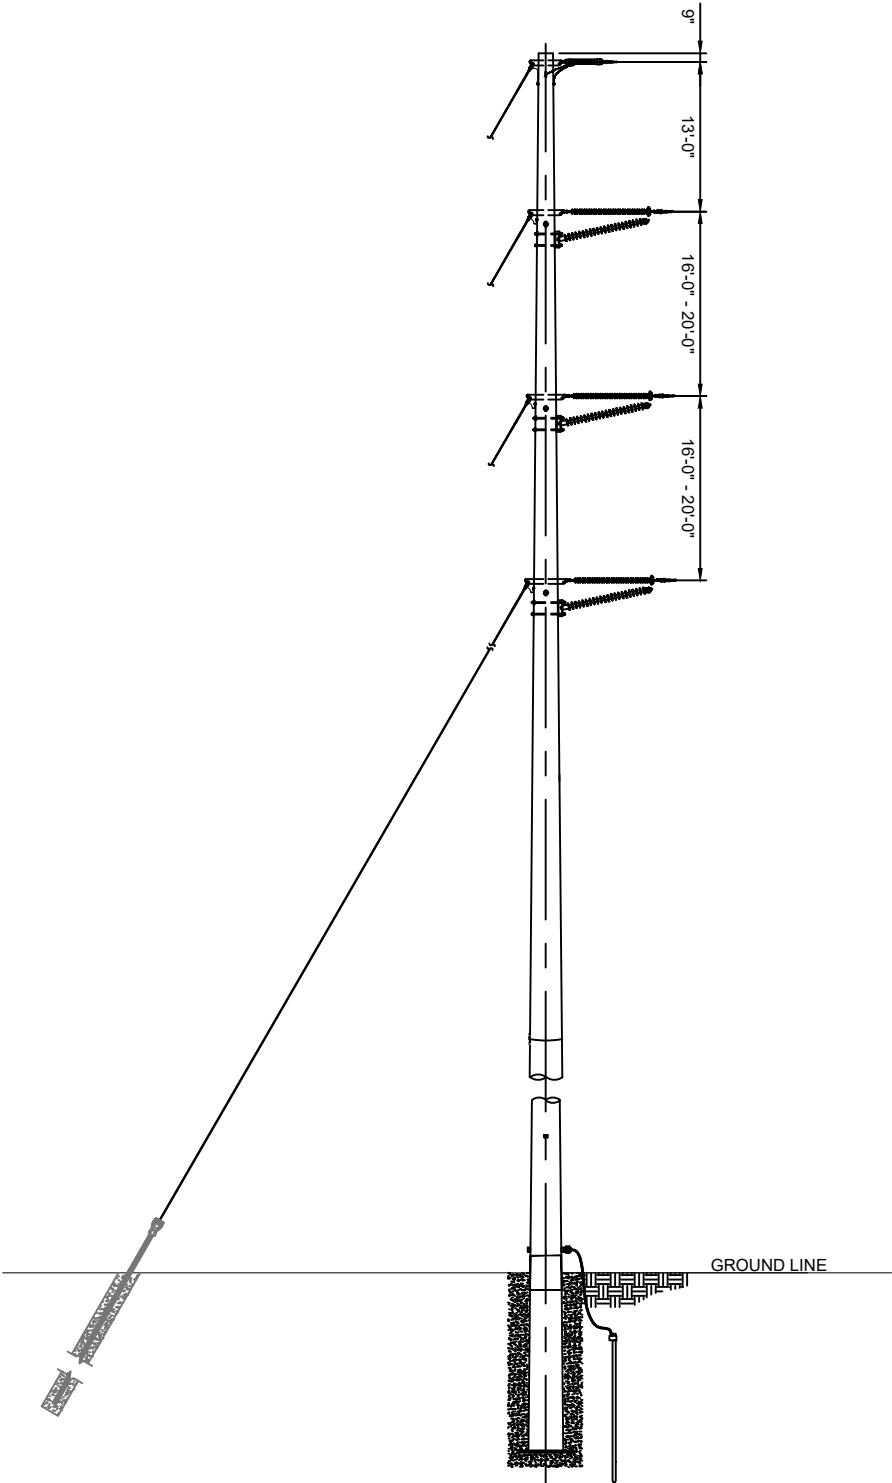

NOTES:
1. DIMENSIONS AND GENERAL CONFIGURATION SHOWN ARE BASED ON
PRELIMINARY DESIGN INFORMATION AND ARE SUBJECT TO MINOR
VARIATIONS IF REQUIRED DURING DETAILED DESIGN.



9400 WARD PARKWAY, KANSAS CITY, MO 64114

PROJECT 98888

CROWNED RIDGE WIND II, LLC
700 UNIVERSE BLVD.
JUNO BEACH, FL 33408


CROWNED RIDGE 2 230KV T/L PROJECT
EXHIBIT DRAWING
TYPICAL STRUCTURE LAYOUT
GUYED MONOPOLE DEADEND

A	2/21/18	ARL	JPC	ISSUED FOR SD PUC APPLICATION
no.	date	by	ckd	description

date	2/21/2018	detailed	M. PEPICH
designed	A. LEE	checked	J. CANNON

drawing	CR2-00948	sheet	1	rev.	A
---------	-----------	-------	---	------	---

THIS DOCUMENT IS PRELIMINARY IN NATURE AND
IS NOT A FINAL, SIGNED AND SEALED DOCUMENT.

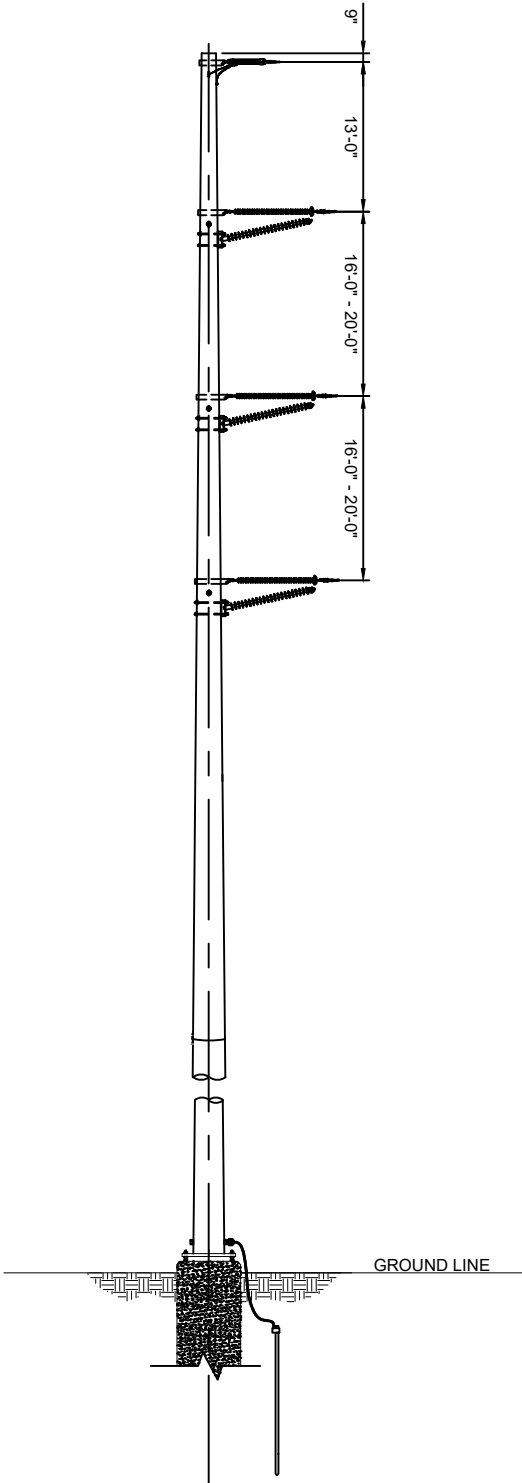

NOTES:
1. DIMENSIONS AND GENERAL CONFIGURATION SHOWN ARE BASED ON
PRELIMINARY DESIGN INFORMATION AND ARE SUBJECT TO MINOR
VARIATIONS IF REQUIRED DURING DETAILED DESIGN.



9400 WARD PARKWAY, KANSAS CITY, MO 64114

PROJECT 98888

date
2/21/2018

designed
A. LEE

detailed
M. PEPICH

checked
J. CANNON

CROWNED RIDGE WIND II, LLC
700 UNIVERSE BLVD.
JUNO BEACH, FL 33408


CROWNED RIDGE 2 230kV T/L PROJECT
EXHIBIT DRAWING
TYPICAL STRUCTURE LAYOUT
SELF-SUPPORTED MONOPOLE DEADEND

drawing
CR2-00949

sheet
1

rev.
A

THIS DOCUMENT IS PRELIMINARY IN NATURE AND IS NOT A FINAL, SIGNED AND SEALED DOCUMENT.

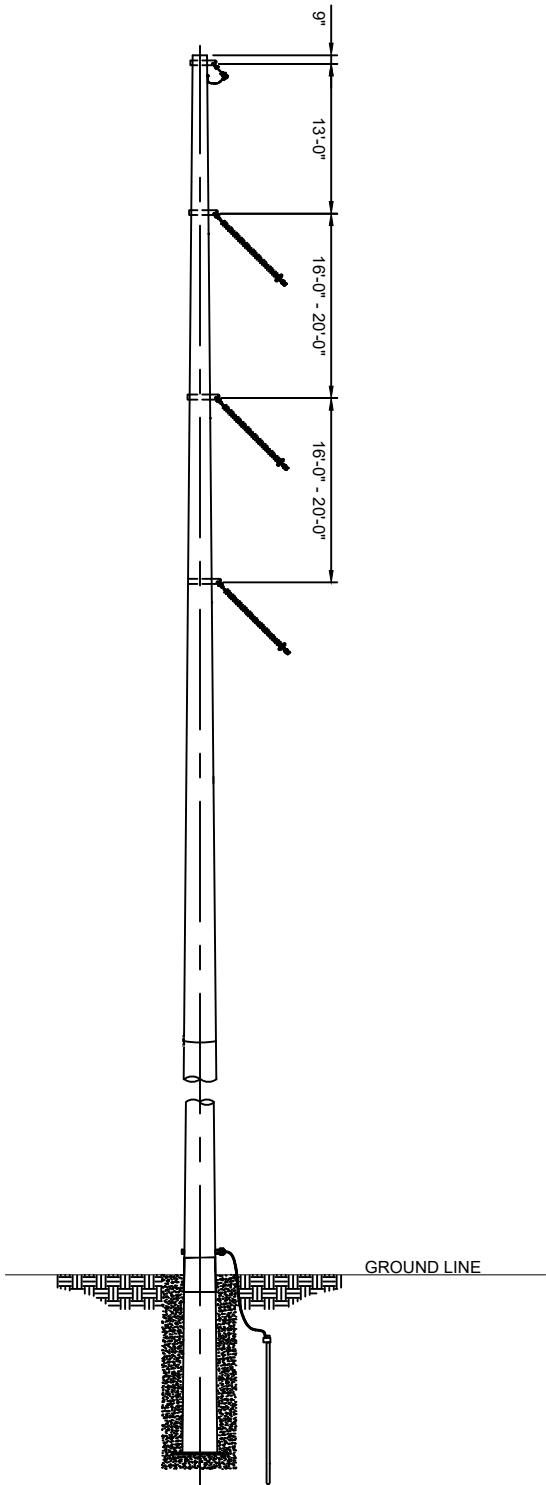

NOTES:
1. DIMENSIONS AND GENERAL CONFIGURATION SHOWN ARE BASED ON PRELIMINARY DESIGN INFORMATION AND ARE SUBJECT TO MINOR VARIATIONS IF REQUIRED DURING DETAILED DESIGN.



9400 WARD PARKWAY, KANSAS CITY, MO 64114

PROJECT 98888

CROWNED RIDGE WIND II, LLC
700 UNIVERSE BLVD.
JUNO BEACH, FL 33408

CROWNED RIDGE 2 230kV T/L PROJECT
EXHIBIT DRAWING
TYPICAL STRUCTURE LAYOUT
SELF-SUPPORTED MONOPOLE RUNNING ANGLE

no.	date	by	ckd	description
A	3/14/18	ARL	JPC	ISSUED FOR SD PUC APPLICATION

date	detailed
3/14/2018	B. SWENSON
designed	checked
A. LEE	J. CANNON

drawing	sheet	rev.
CR2-00950	1	A