


Path: Z:\Resources\Loca\Clients\KCM\ENR\110539\_DakotaRange\I\ArcGIS\Geospatial\DataFiles\ArcDocs\DakotaRange\_III\_TransmissionFacilityLayout.mxd apwoehler 10/26/2018  
 COPYRIGHT © 2018 BURNS & McDONNELL ENGINEERING COMPANY, INC.

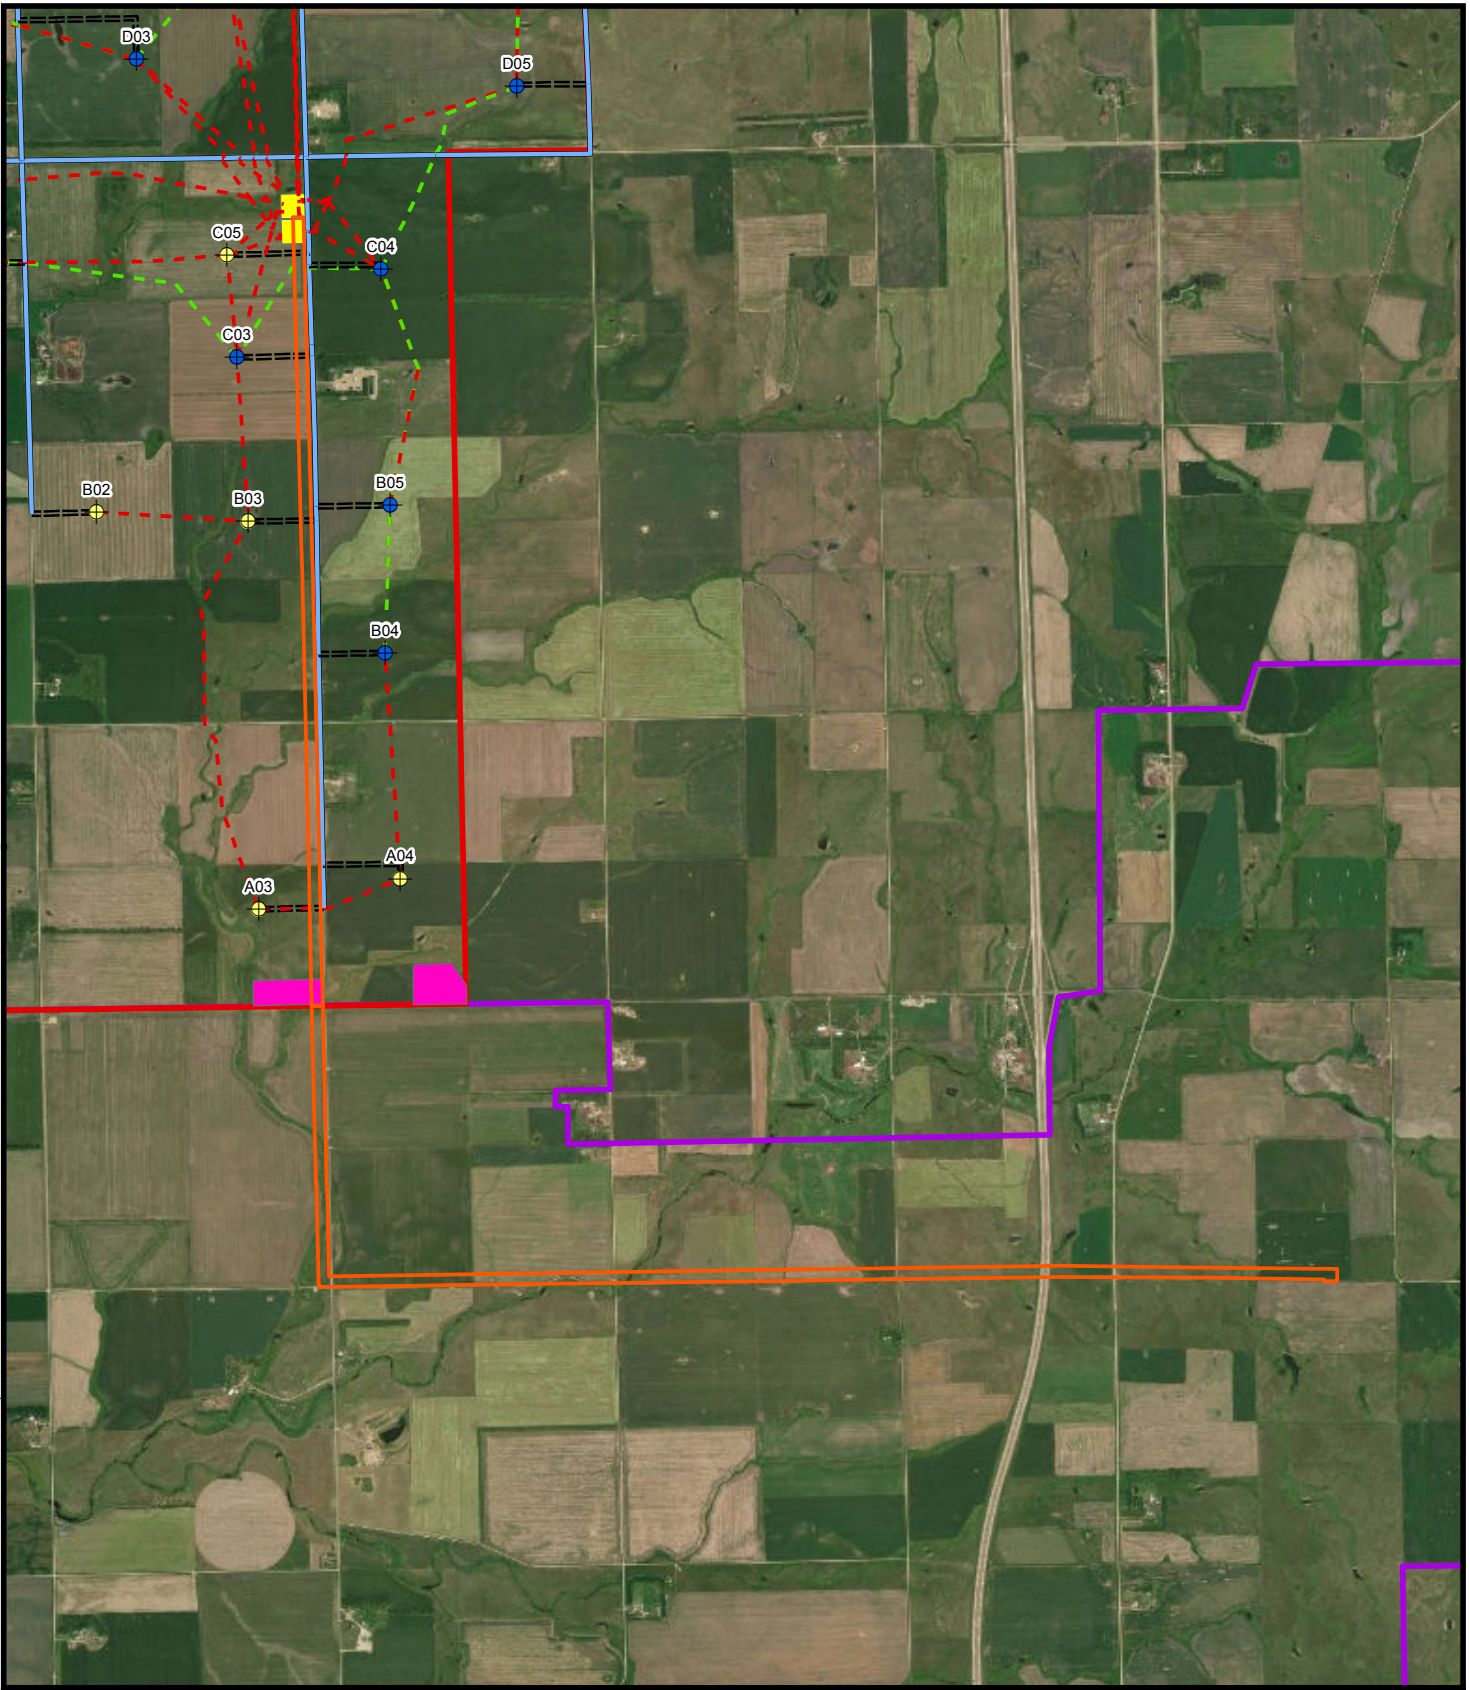

- Turbines**
- Primary
  - ◆ Alternate
  - - - Collection Line
  - - - Crane Paths
  - - - Private Access Road
  - Public Road
  - Transmission Line Workspace

- Laydown
- Substation
- Project Area: Dakota Range III
- Dakota Range I/II

- ▭ County Boundary
- ▭ Town

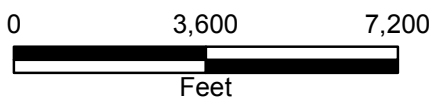


FIGURE 4:  
TRANSMISSION FACILITY LAYOUT

DAKOTA RANGE III  
WIND ENERGY FACILITY  
& TRANSMISSION LINE  
SDPUC APPLICATION

