


R:\PROJECTS\MERIDIAN 717\PROJECTMAPS\Meridian Figure 2 - Project Layout.mxd

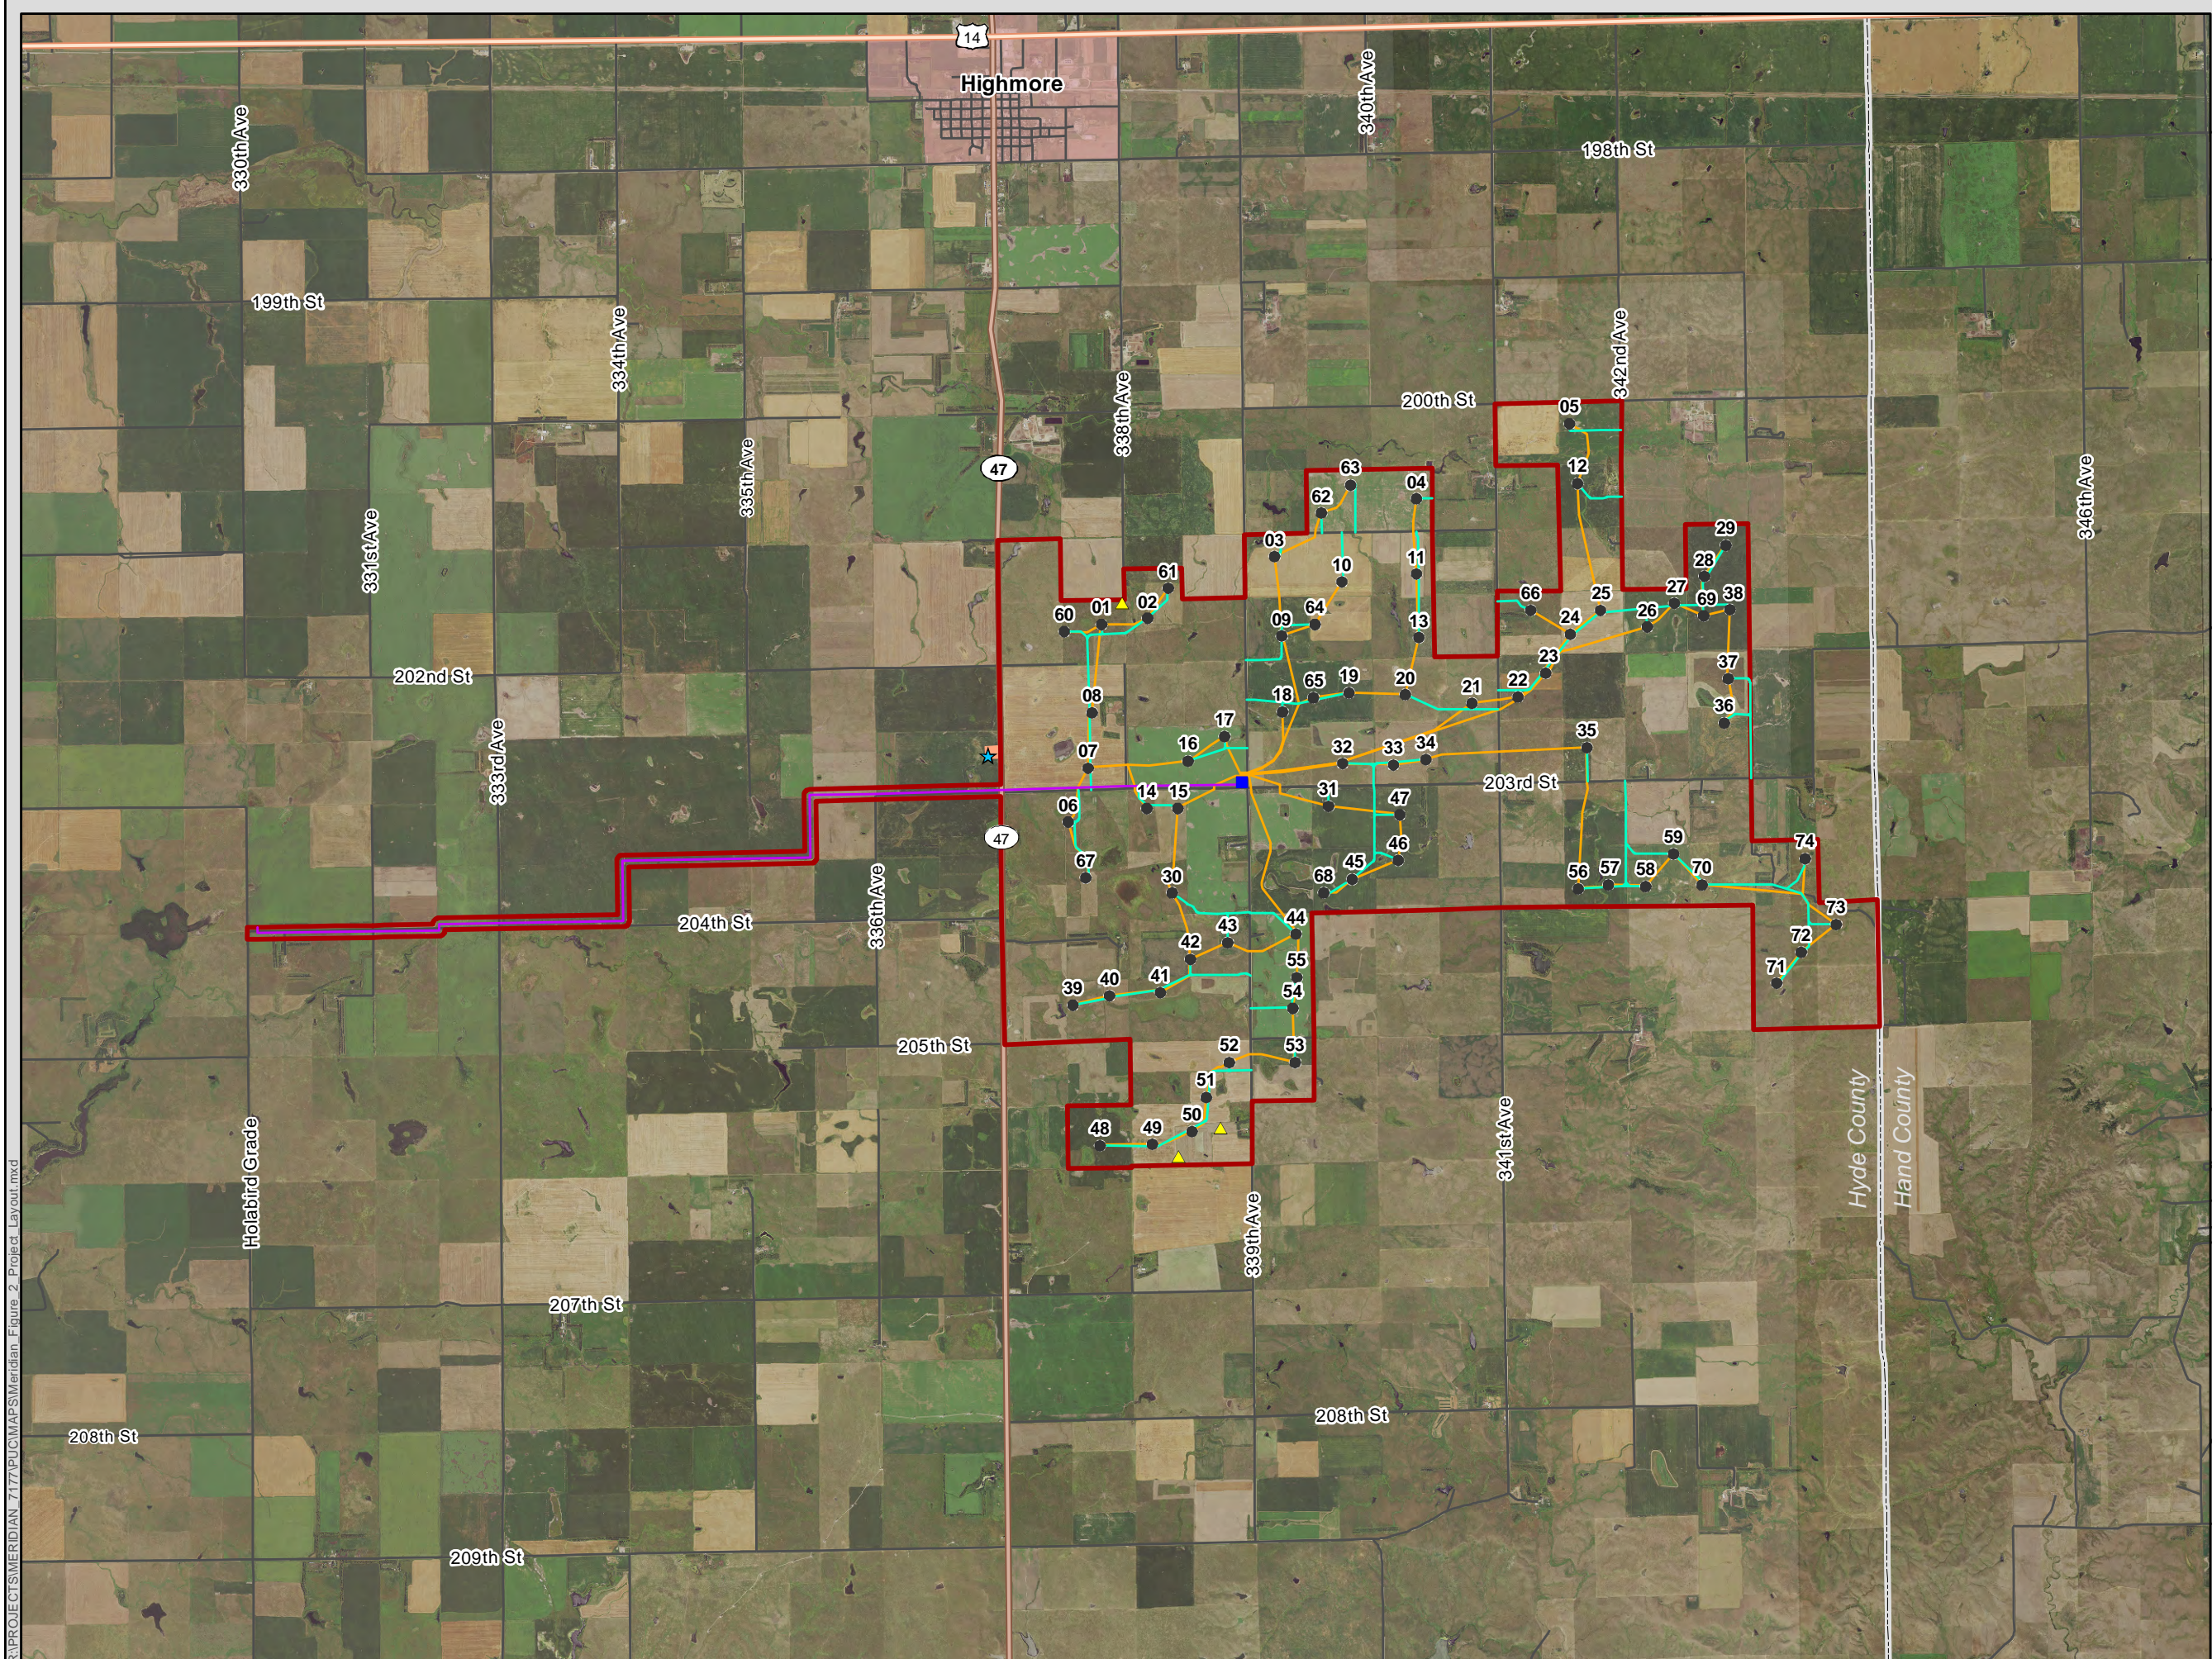


Meridian Wind Project


Figure 2
Preliminary Project Layout

Hyde County, South Dakota

- Project Area
- Proposed Turbine
- Proposed ADLS Location
- Preliminary MET Tower Location
- Proposed Access Road
- Proposed Collector Line
- Proposed Transmission Line
- Potential Collection Substation Location
- Proposed O&M Location
- US Highway
- State Highway
- Local Road
- Municipal Boundary
- County Boundary

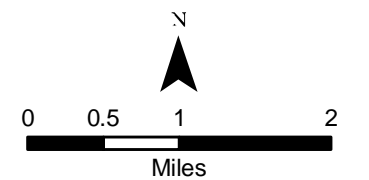

R:\PROJECTS\MERIDIAN 717\PUCC\MAPS\Meridian Figure 2a-e Project Layout mapbook.mxd


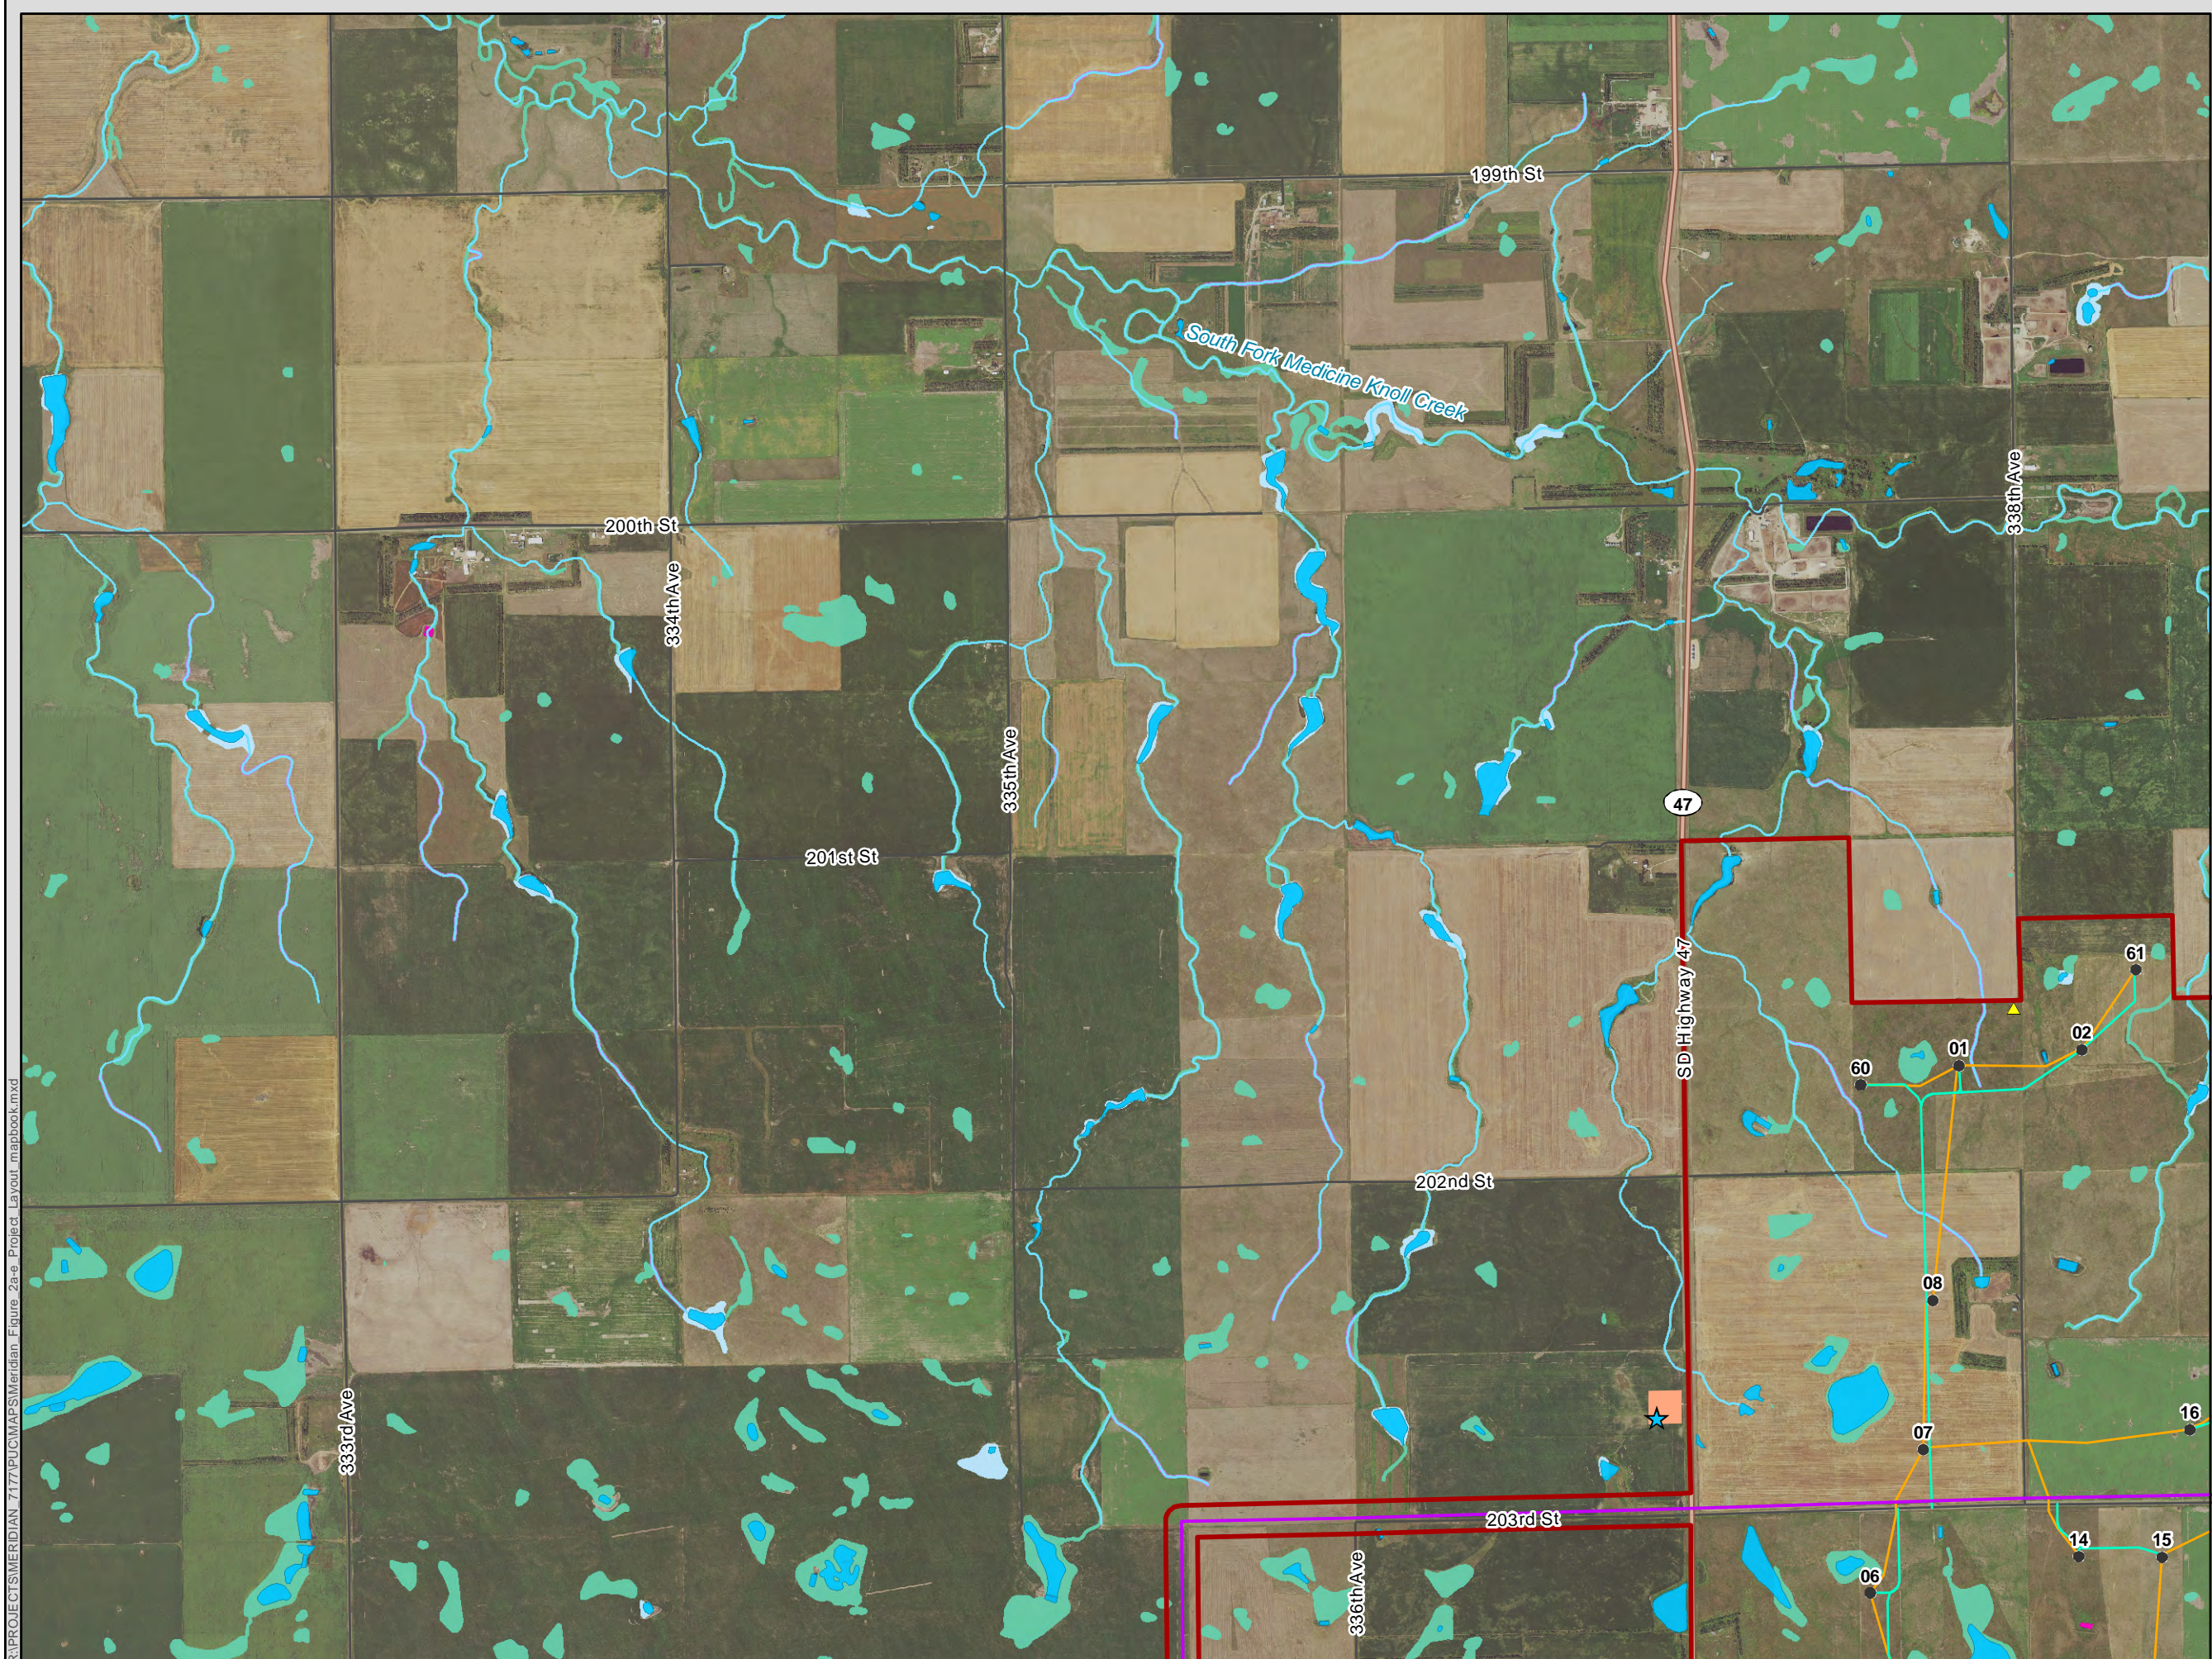



Meridian Wind Project

Figure 2a Preliminary Project Layout Sheet 1 of 5

Hyde County, South Dakota

- Project Area
- Proposed Turbine
- Proposed ADLS Location
- Preliminary MET Tower Location
- Proposed Access Road
- Proposed Collector Line
- Proposed Transmission Line
- Potential Collection Substation Location
- Proposed O&M Location
- NHD Intermittent Stream
- NHD Waterbody
- NWI Wetland Type**
 - Freshwater Emergent Wetland
 - Freshwater Pond
 - Lake
 - Riverine
 - Digitized (WEST)
- State Highway
- Local Road
- Municipal Boundary
- County Boundary

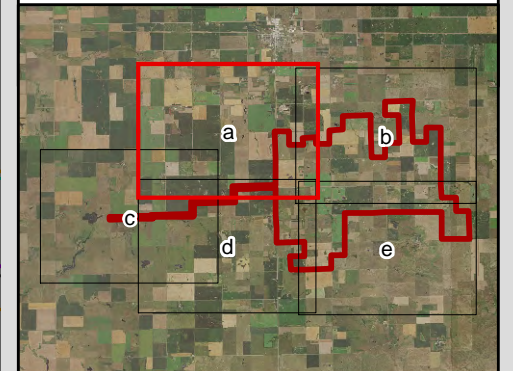
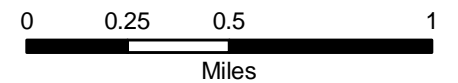


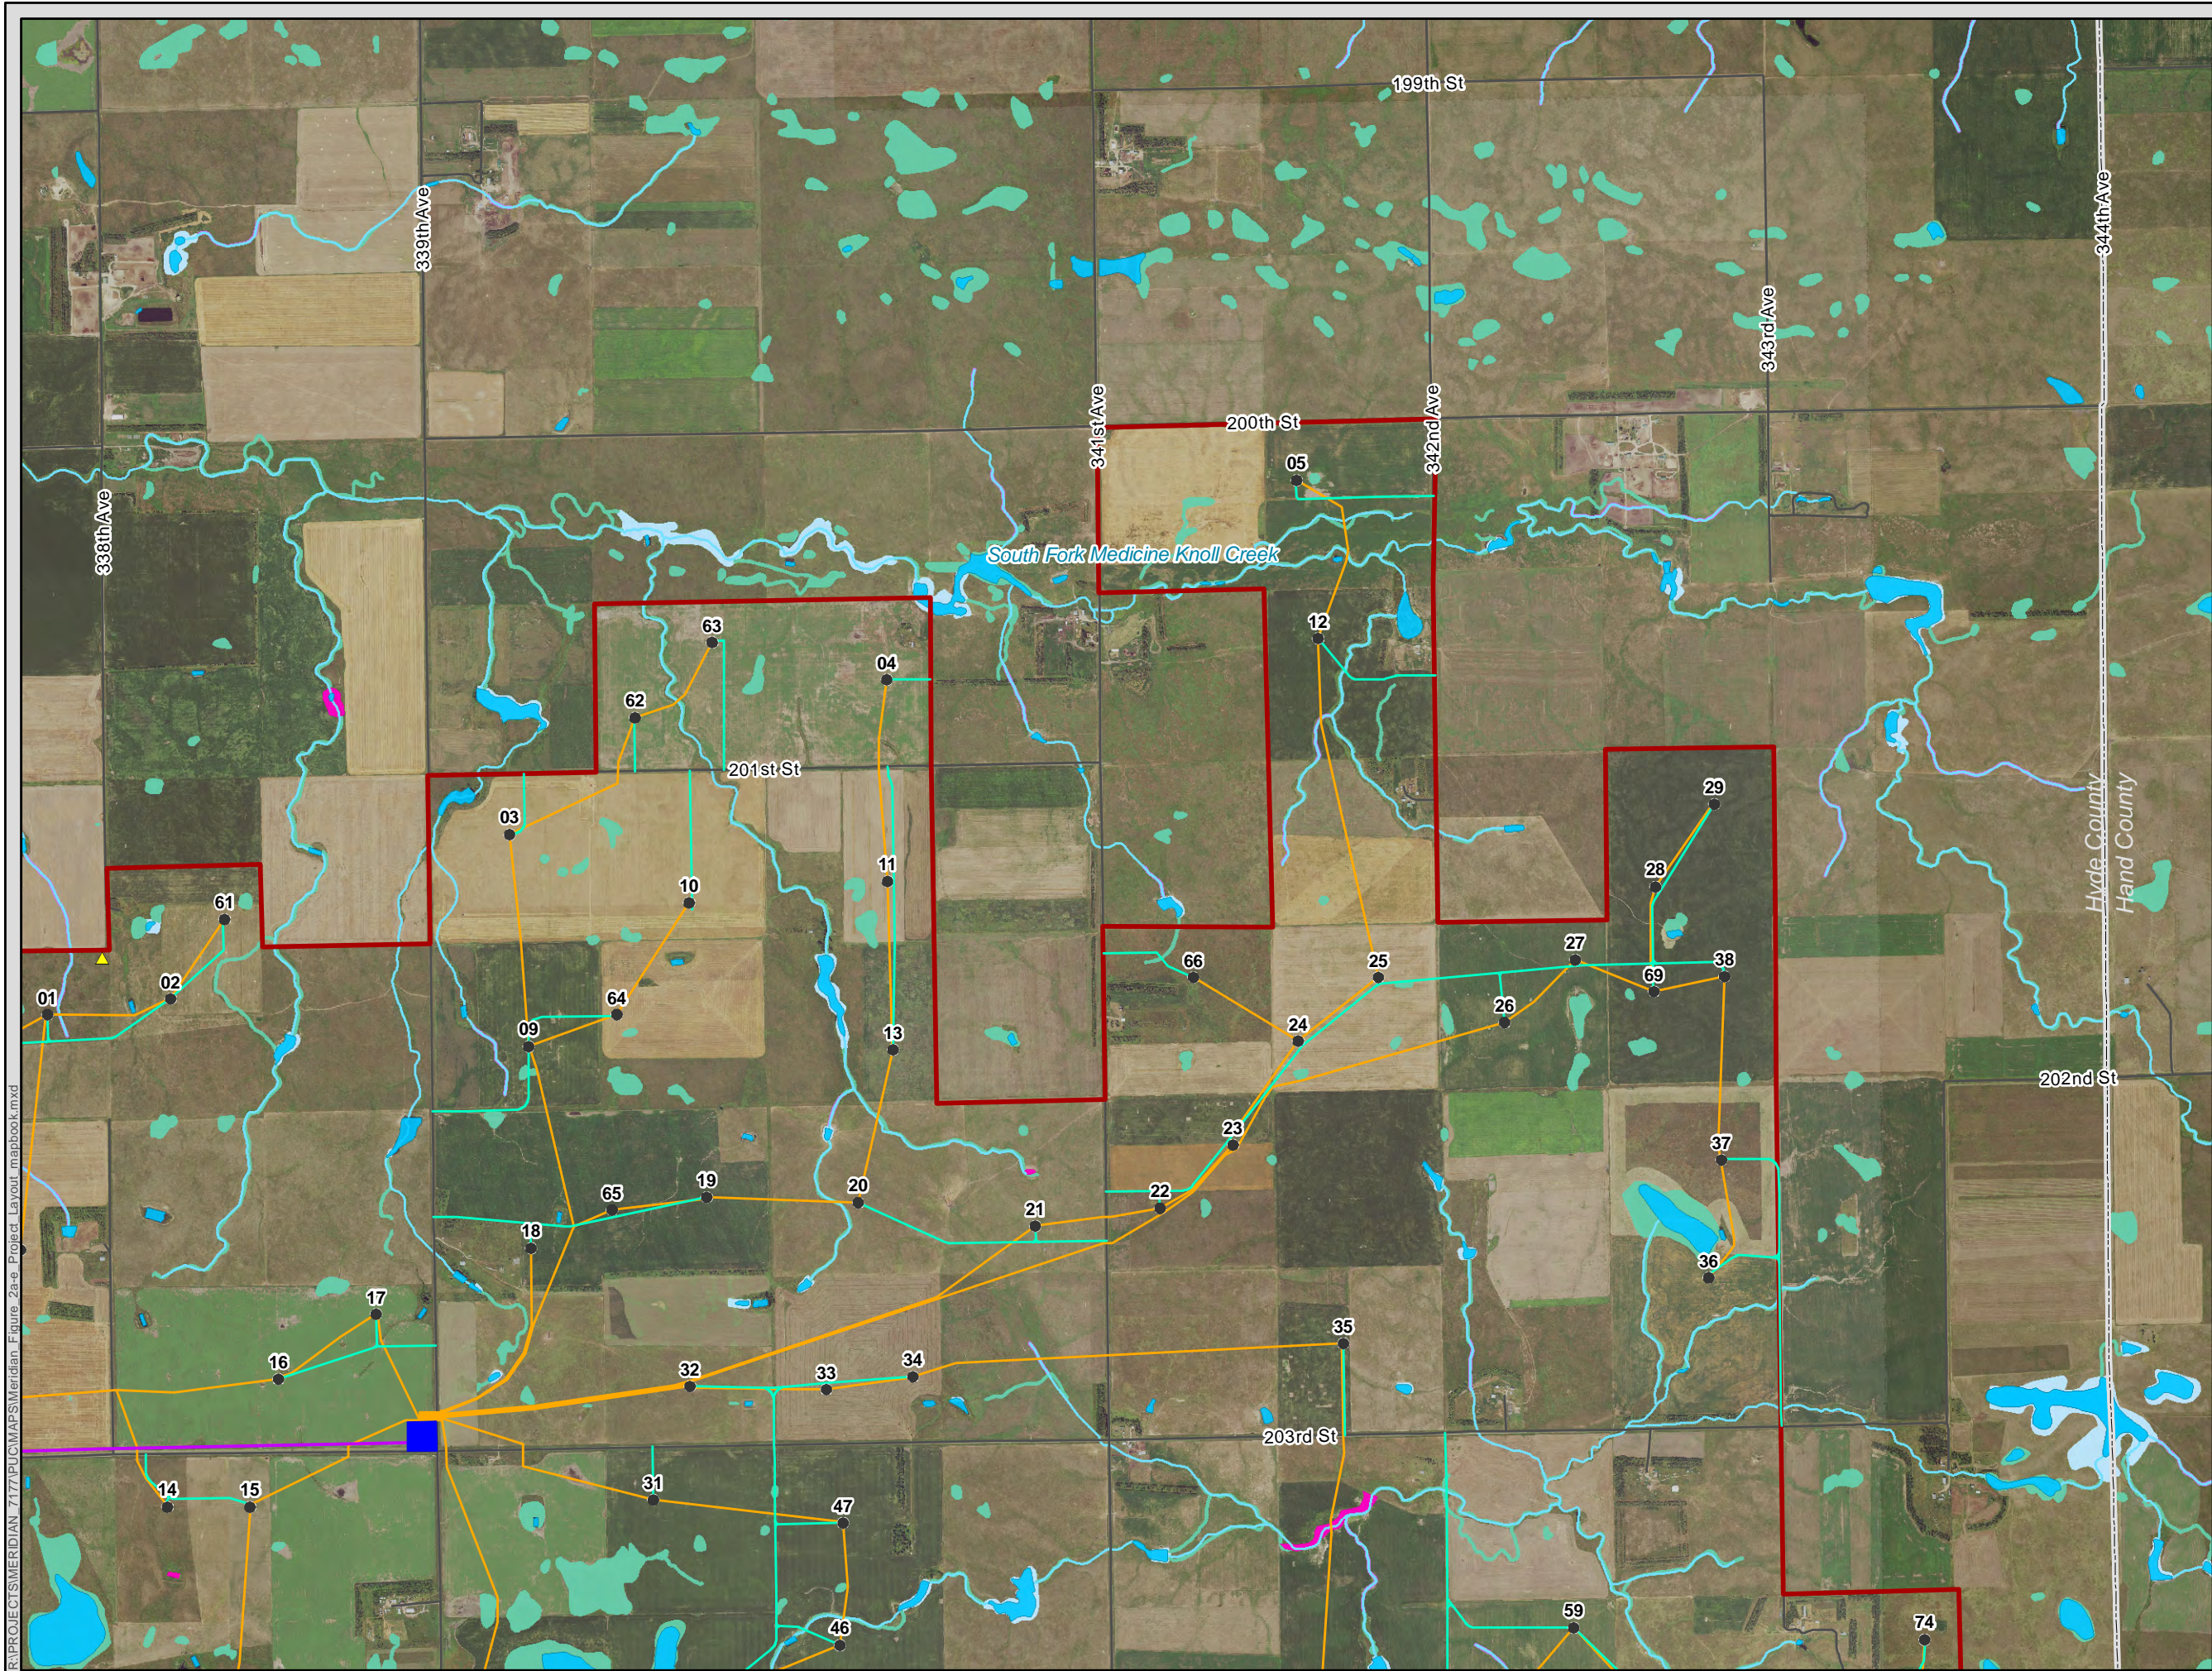


Meridian Wind Project

Figure 2b Preliminary Project Layout Sheet 2 of 5

Hyde County, South Dakota

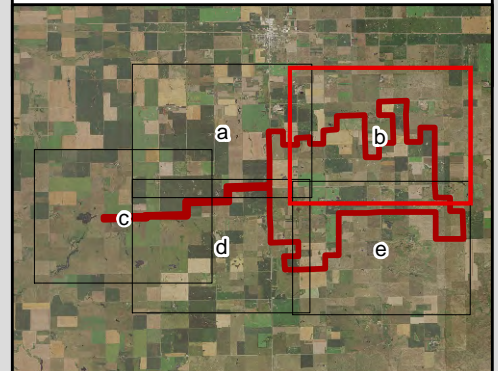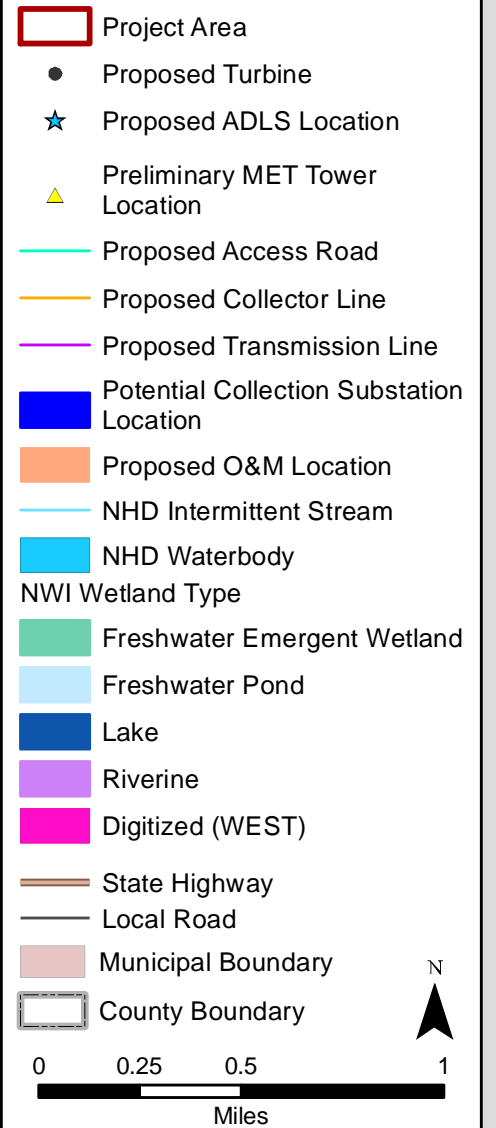

R:\PROJECTS\MERIDIAN 717\PU\MAPS\Meridian Figure 2-a-e Project Layout.mxd

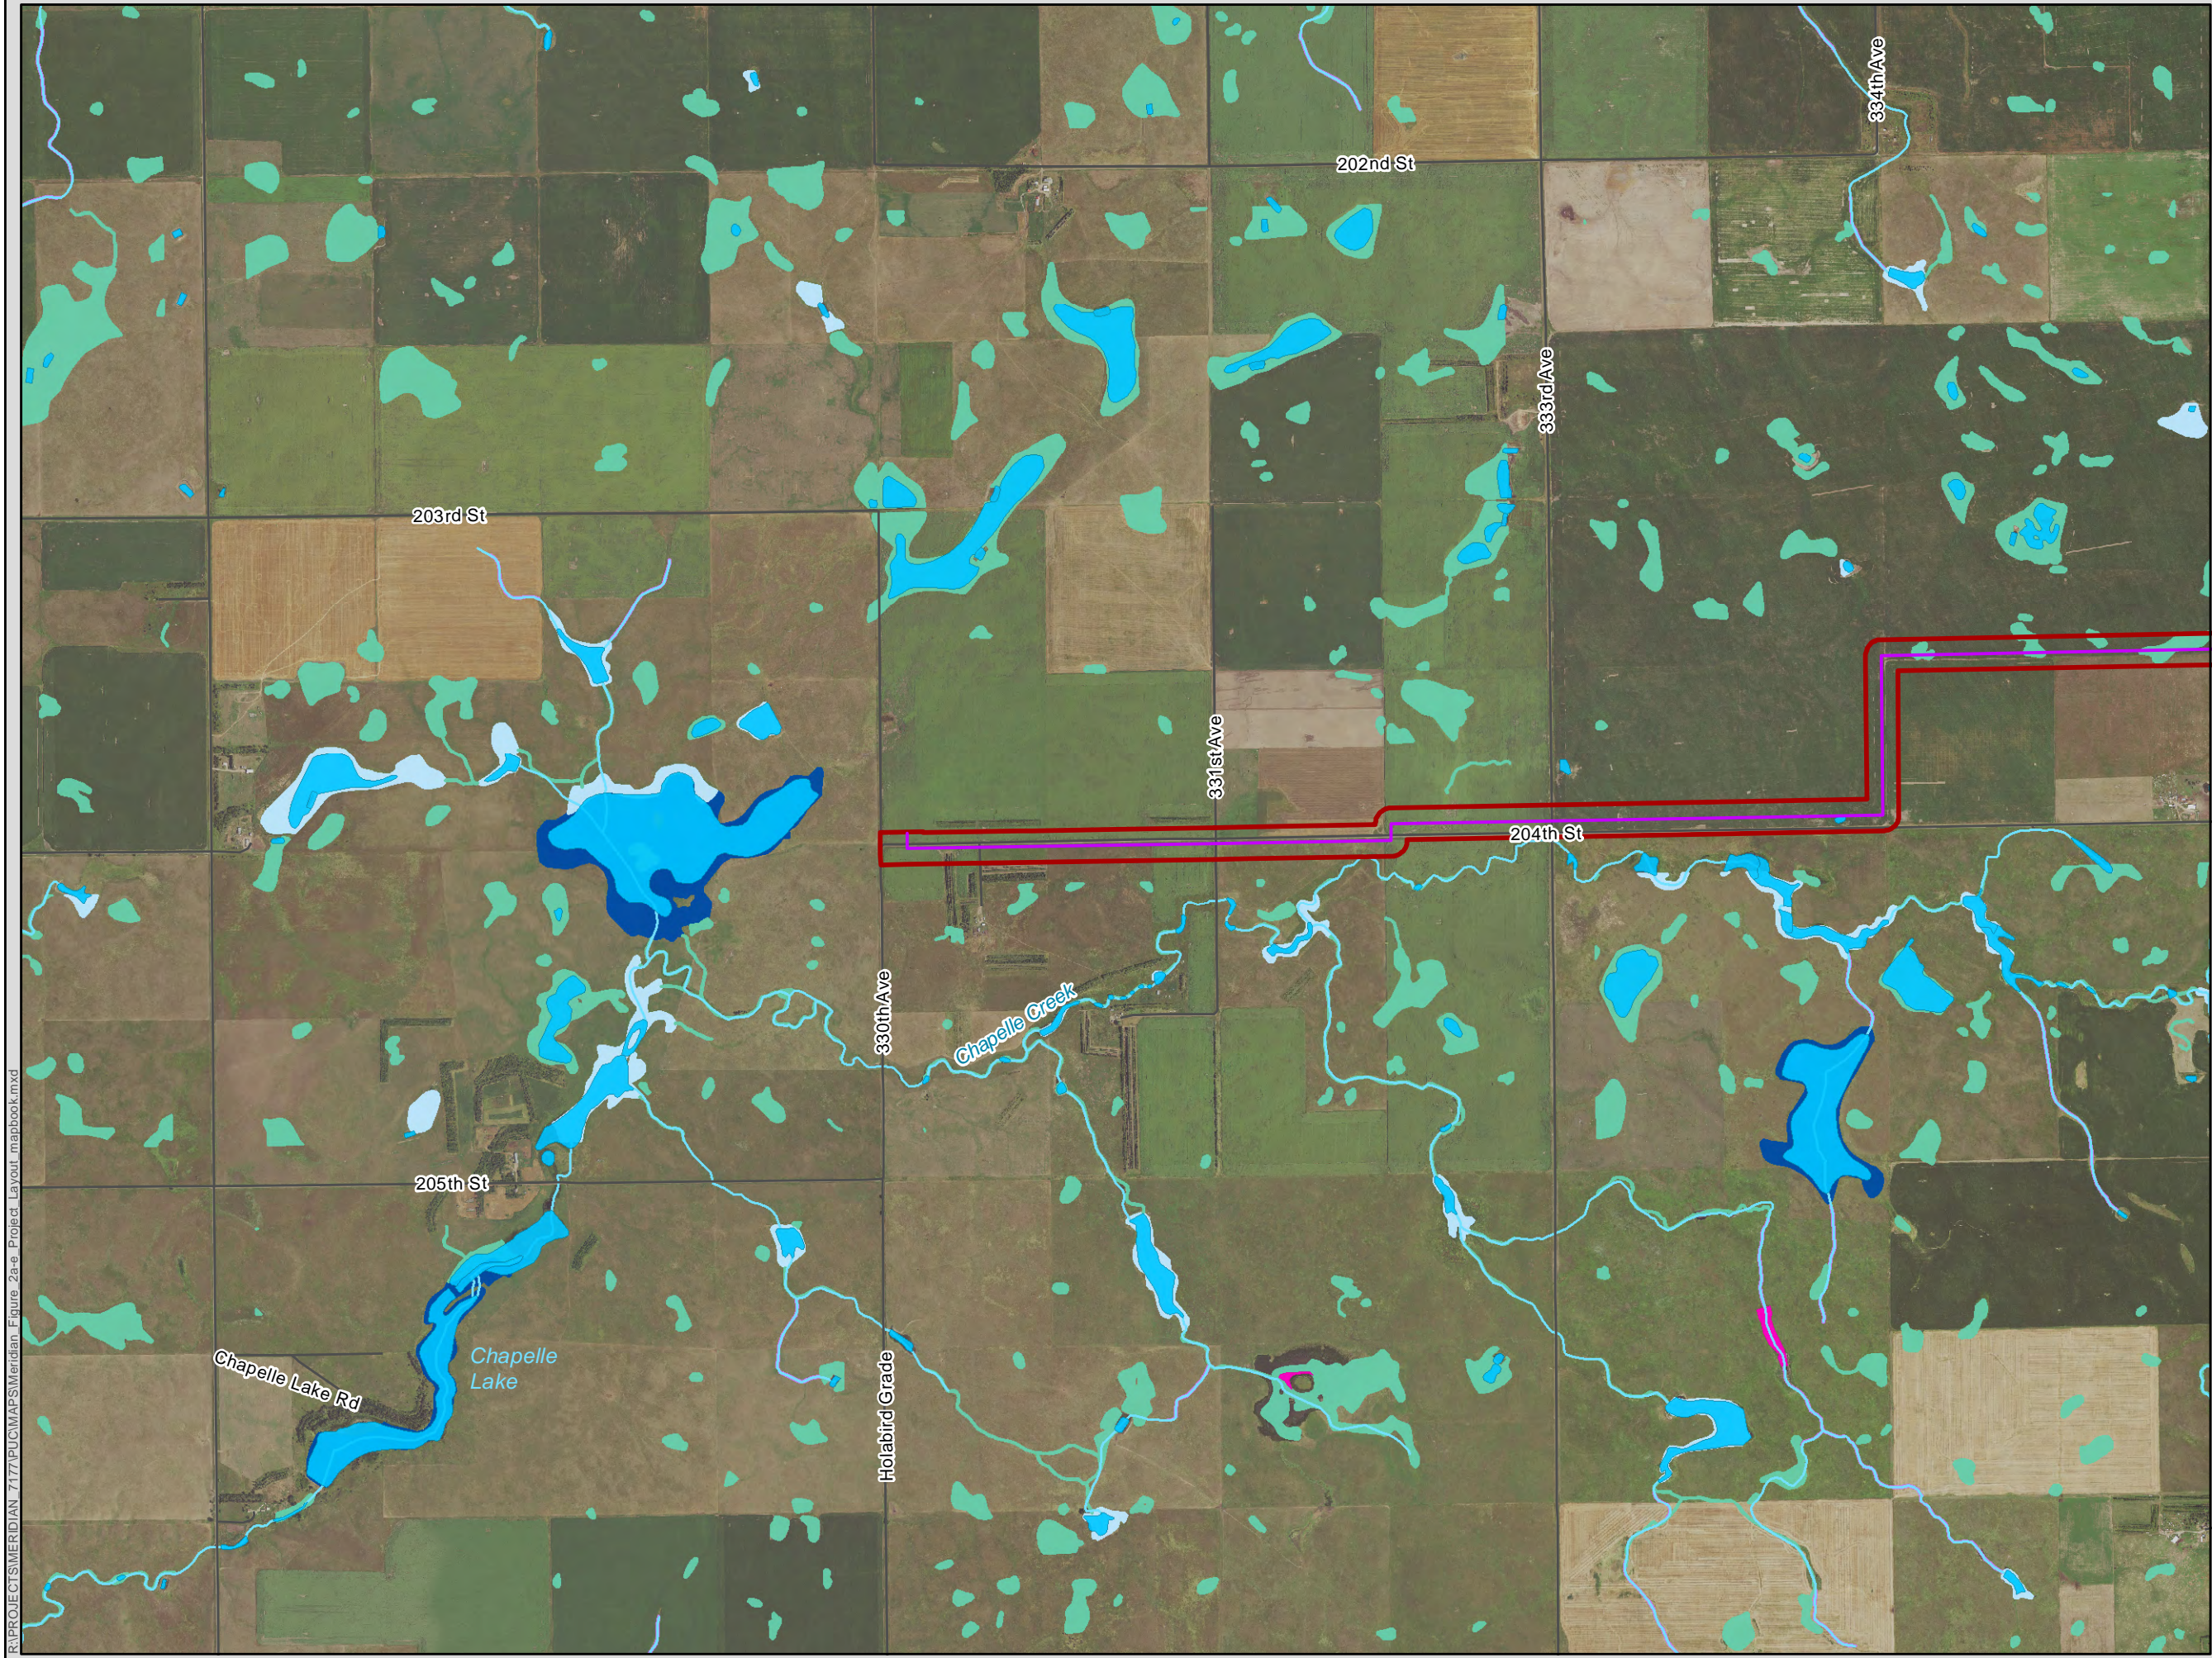


Meridian Wind Project


Figure 2c Preliminary Project Layout Sheet 3 of 5

Hyde County, South Dakota

- Project Area
 - Proposed Turbine
 - Proposed ADLS Location
 - Preliminary MET Tower Location
 - Proposed Access Road
 - Proposed Collector Line
 - Proposed Transmission Line
 - Potential Collection Substation Location
 - Proposed O&M Location
 - NHD Intermittent Stream
 - NHD Waterbody
 - NWI Wetland Type
 - Freshwater Emergent Wetland
 - Freshwater Pond
 - Lake
 - Riverine
 - Digitized (WEST)
 - State Highway
 - Local Road
 - Municipal Boundary
 - County Boundary
- 0 0.25 0.5 1
Miles

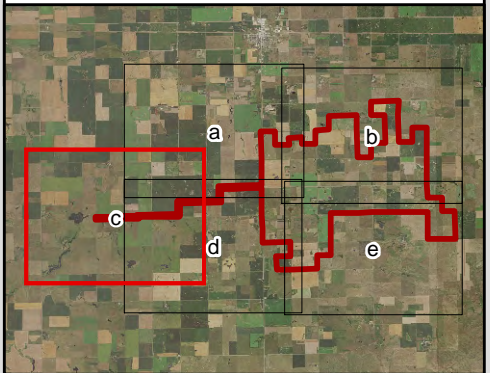

R:\PROJECTS\MERIDIAN 717\PU\MAPS\Meridian Figure 2a-e Project Layout mapbook.mxd


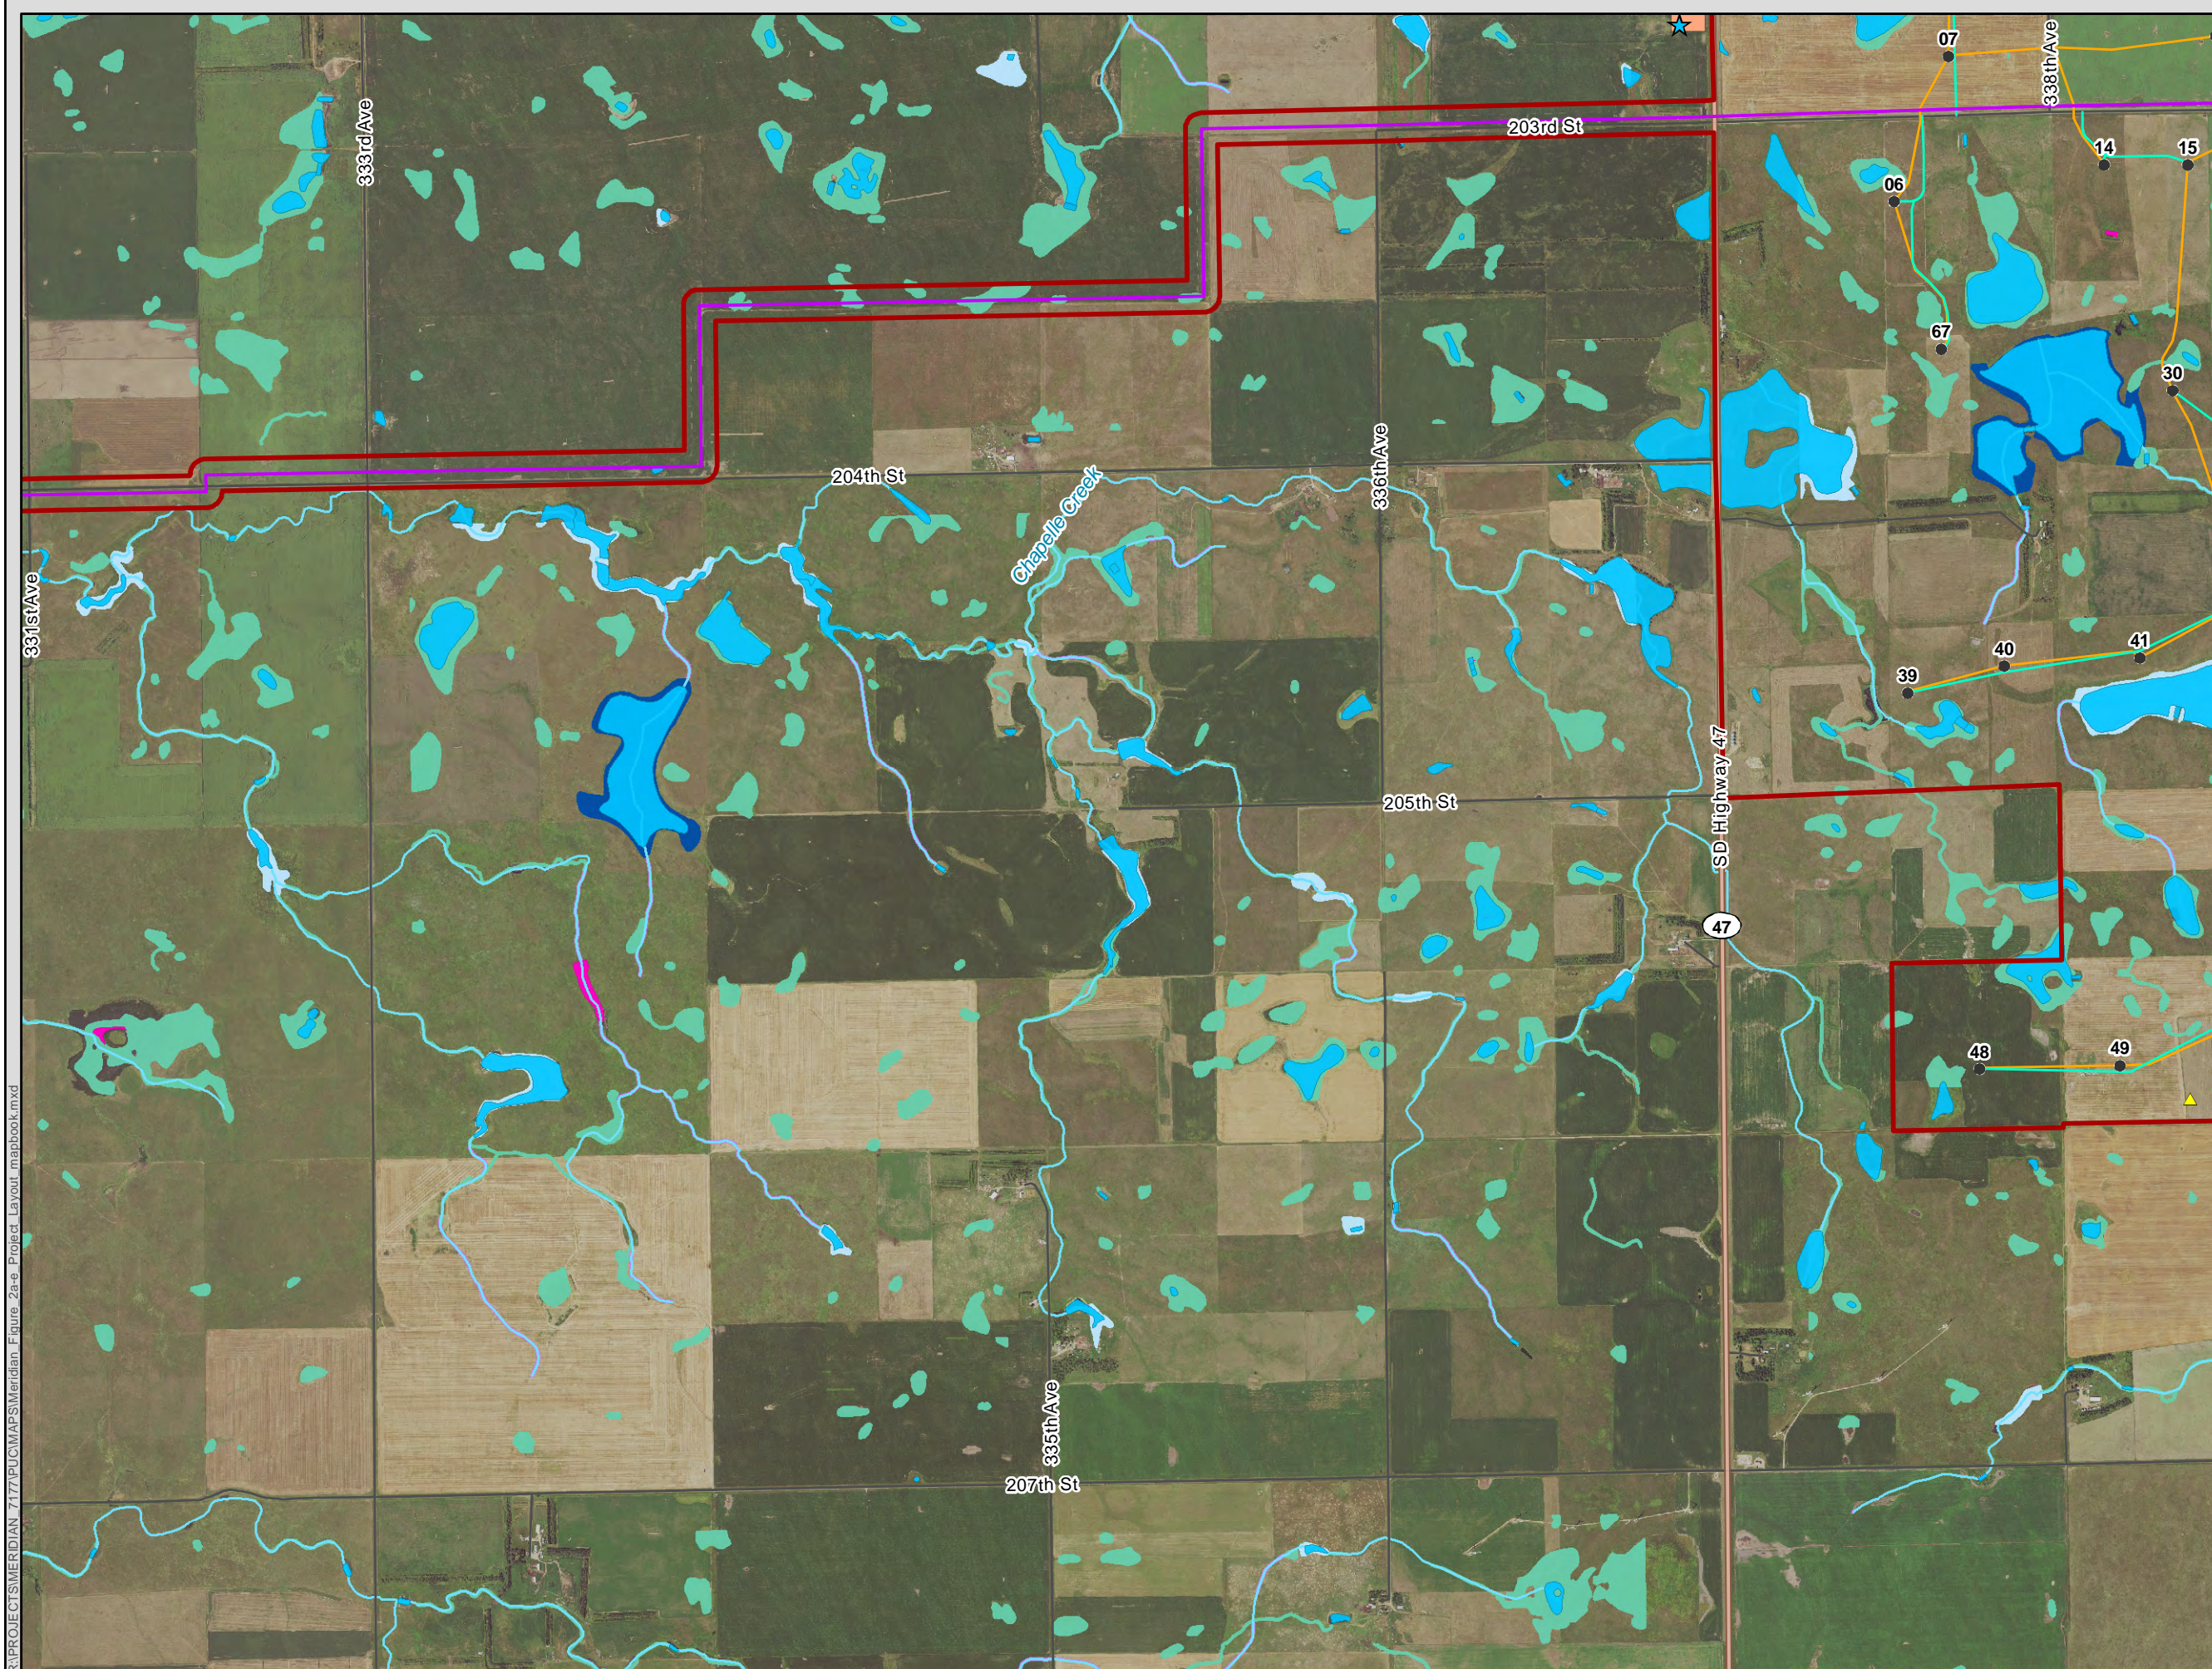


Meridian Wind Project

Figure 2d Preliminary Project Layout Sheet 4 of 5

Hyde County, South Dakota

- Project Area
- Proposed Turbine
- Proposed ADLS Location
- Preliminary MET Tower Location
- Proposed Access Road
- Proposed Collector Line
- Proposed Transmission Line
- Potential Collection Substation Location
- Proposed O&M Location
- NHD Intermittent Stream
- NHD Waterbody
- NWI Wetland Type**
 - Freshwater Emergent Wetland
 - Freshwater Pond
 - Lake
 - Riverine
 - Digitized (WEST)
- State Highway
- Local Road
- Municipal Boundary
- County Boundary

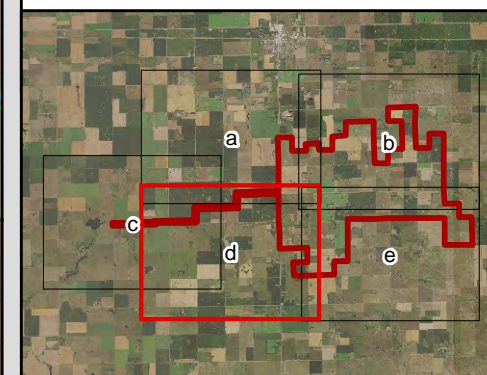
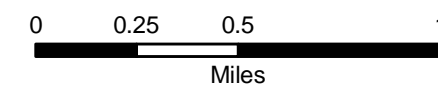




Meridian Wind Project

Figure 2e Preliminary Project Layout Sheet 5 of 5

Hyde County, South Dakota

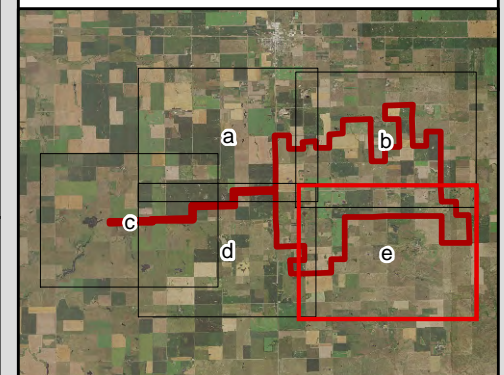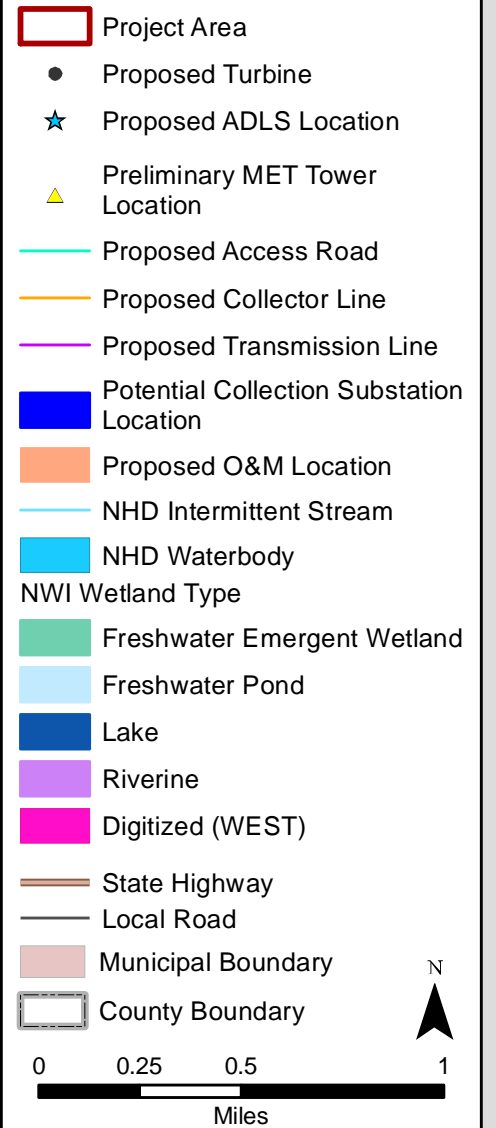

R:\PROJECTS\MERIDIAN 7177\PROJECTS\MERIDIAN Figure 2a-e Project Layout mapbook.mxd