


954 ACSR RAIL
3/8" HS STEEL

TIE TO EXISTING
BISMARCK 230KV LINE
(2010)

MOR-GRAN-SOU
115KV LINE

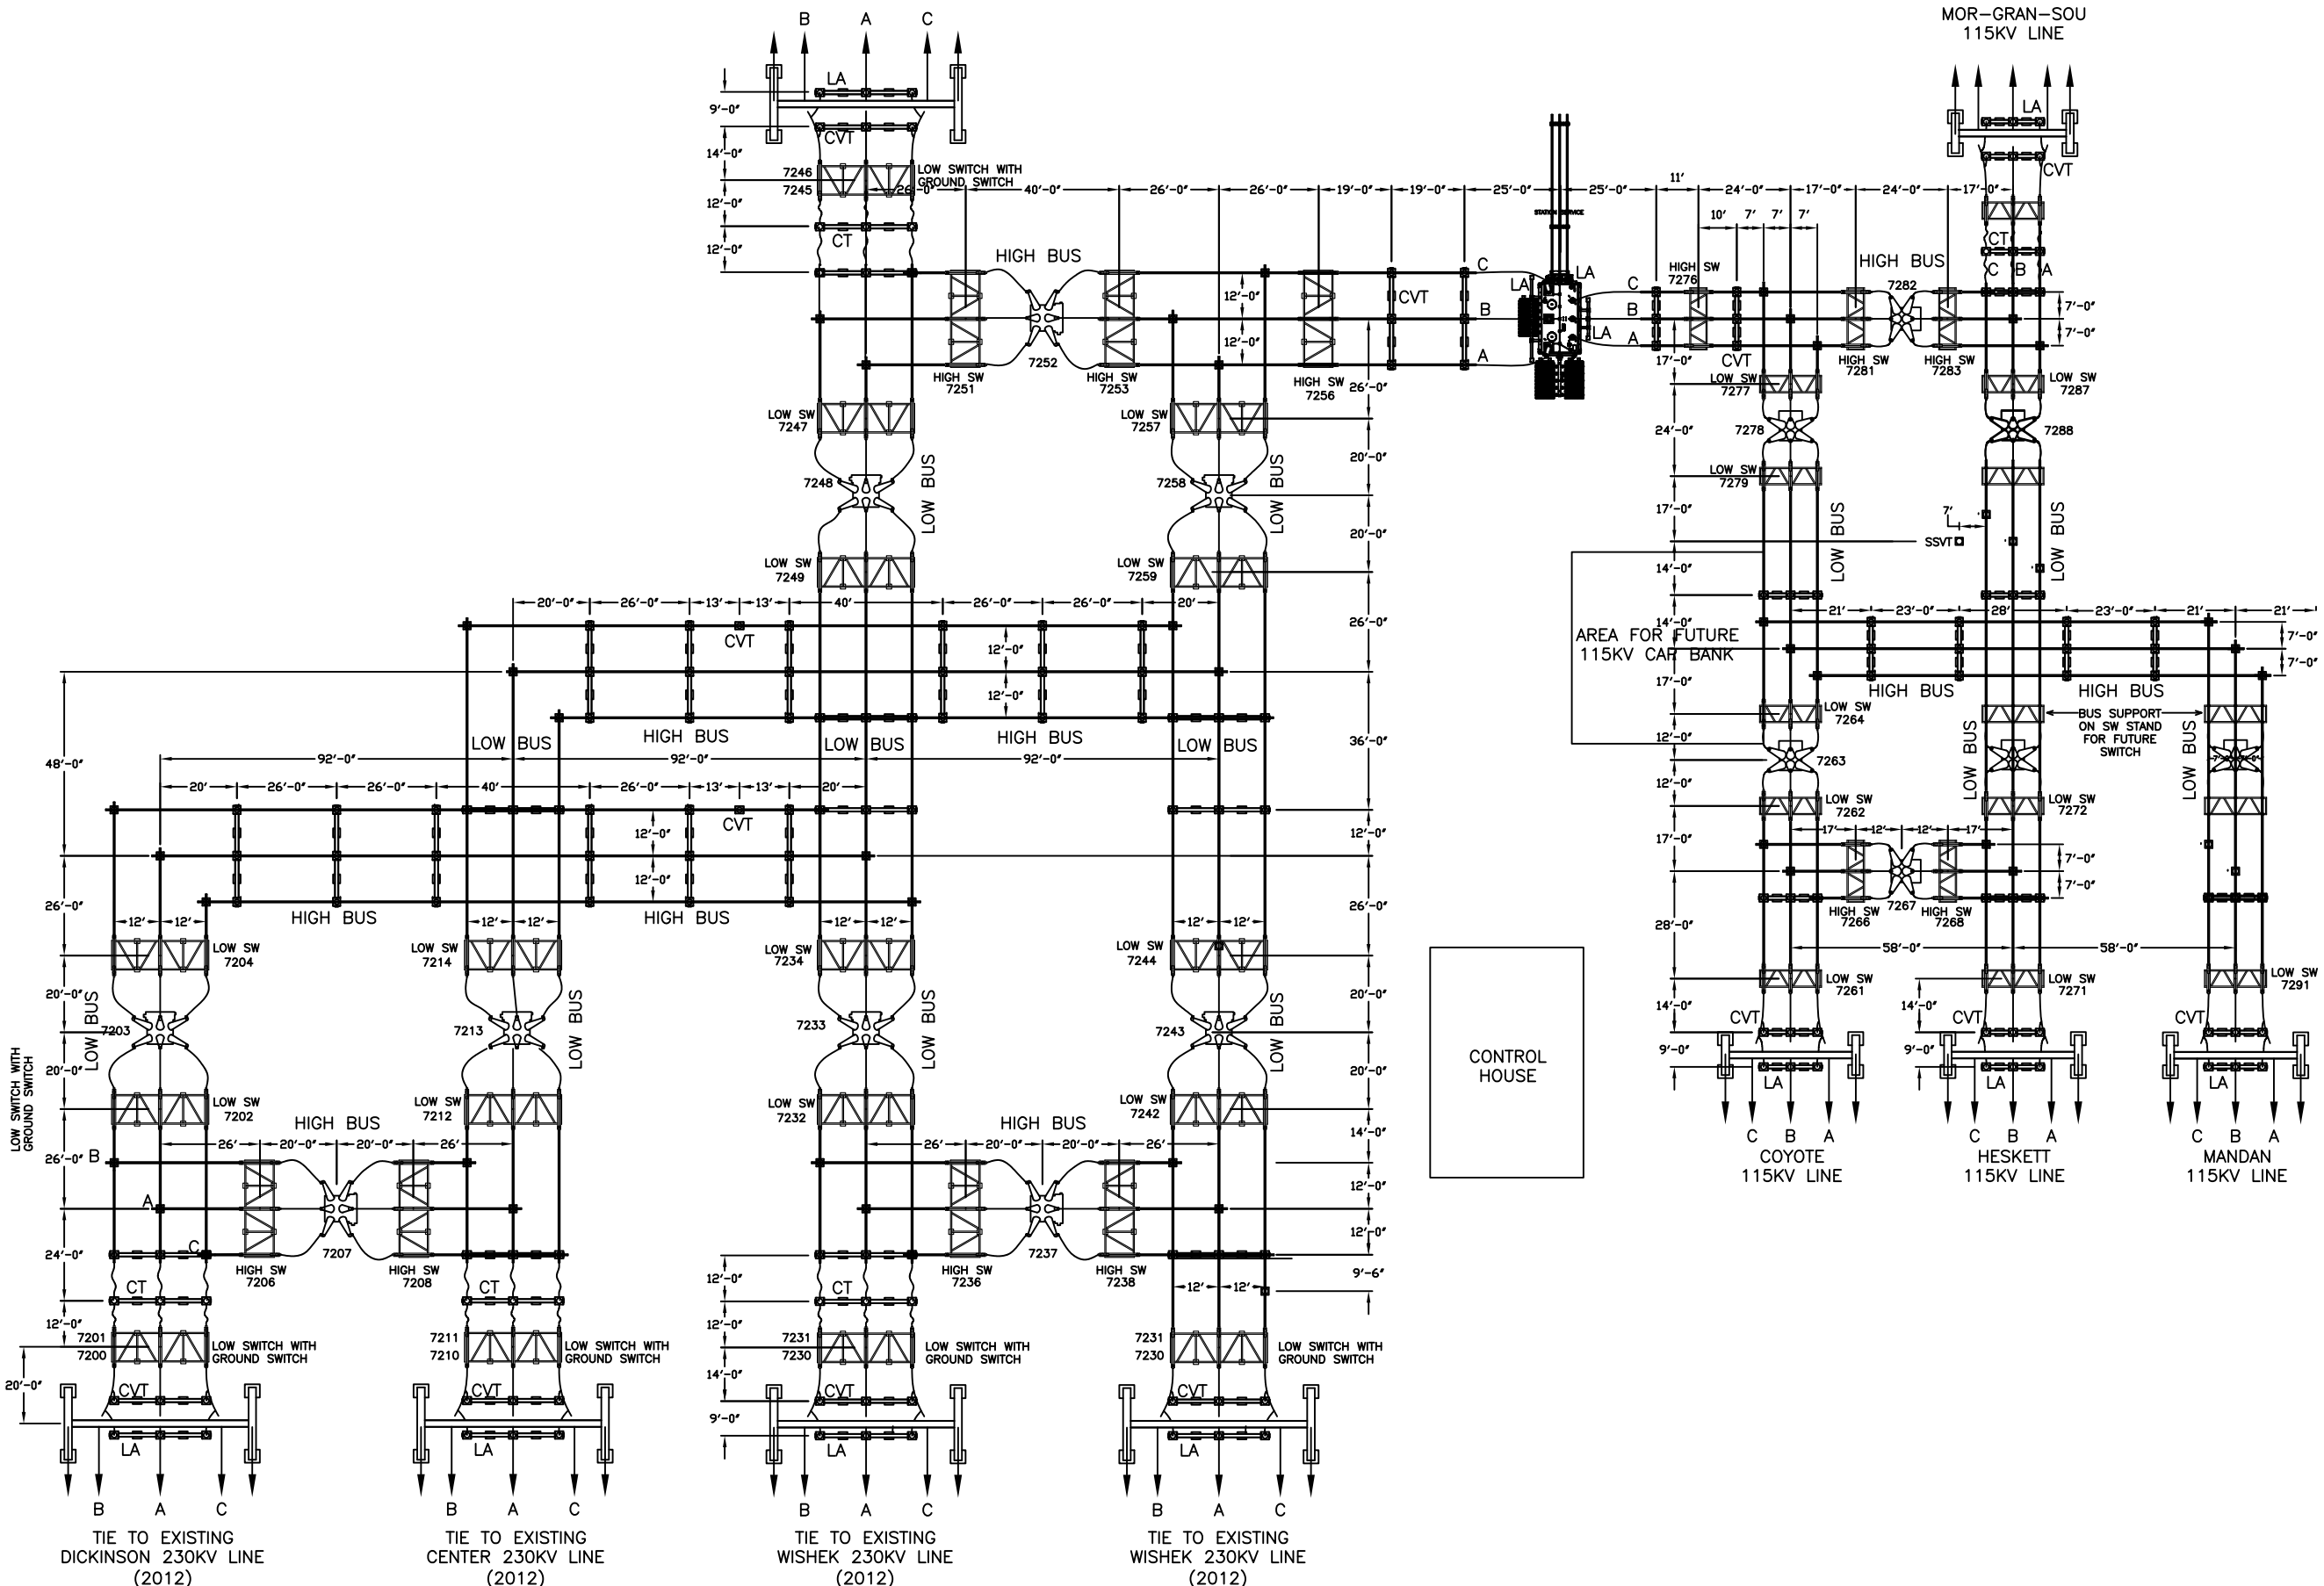

AREA FOR FUTURE
115KV CAP BANK

CONTROL HOUSE

954 ACSR RAIL
3/8" HS STEEL

954 ACSR RAIL
3/8" HS STEEL

954 ACSR RAIL
3/8" HS STEEL

954 ACSR RAIL
3/8" HS STEEL