

230 kV Wishek Line Terminal Addition

954 ACSR RAIL  
3/8" HS STEEL


TIE TO EXISTING  
BISMARCK 230KV LINE  
(2010)

COYOTE  
115KV LINE

HESKETT 3  
115KV LINE

MOR-GRAN-SOU  
115KV LINE

954 ACSR RAIL  
3/8" HS STEEL

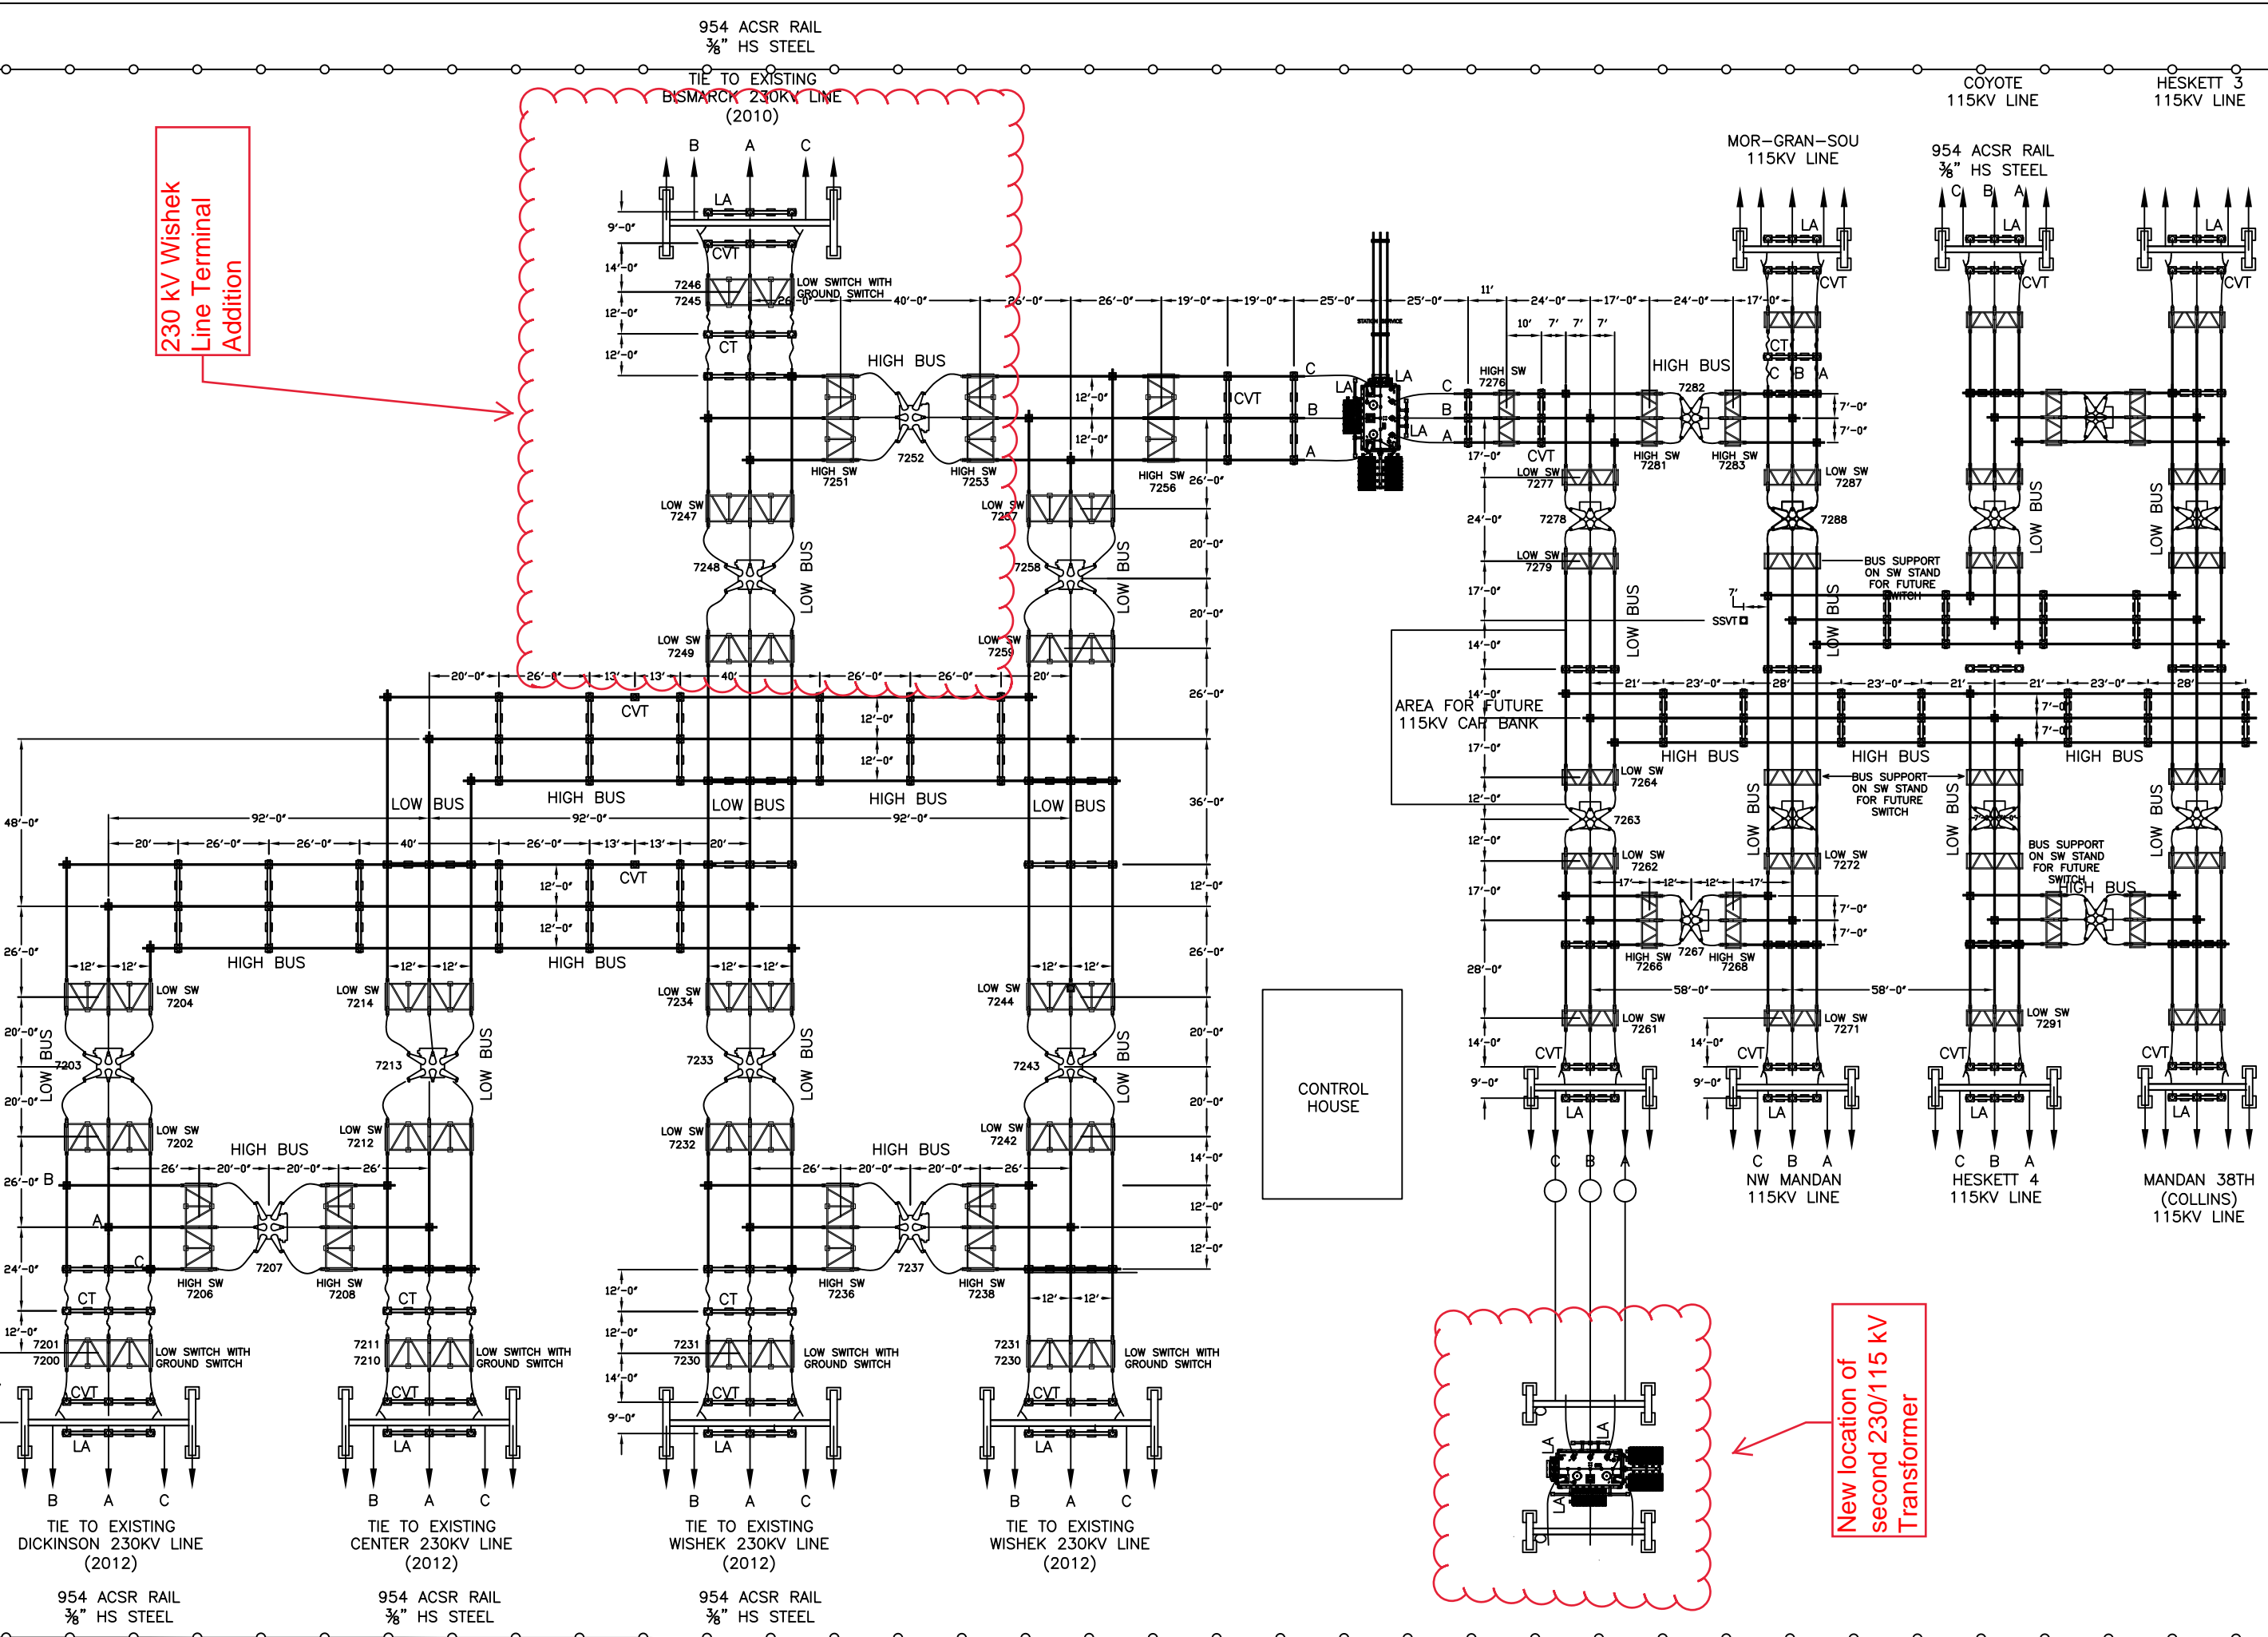

AREA FOR FUTURE  
115KV CAP BANK

CONTROL HOUSE

New location of  
second 230/115 kV  
Transformer

TIE TO EXISTING  
DICKINSON 230KV LINE  
(2012)

TIE TO EXISTING  
CENTER 230KV LINE  
(2012)

TIE TO EXISTING  
WISHEK 230KV LINE  
(2012)

TIE TO EXISTING  
WISHEK 230KV LINE  
(2012)

954 ACSR RAIL  
3/8" HS STEEL

954 ACSR RAIL  
3/8" HS STEEL

954 ACSR RAIL  
3/8" HS STEEL