






1:10,000

**Preliminary and Current Design Layout Comparison**  
**Wild Springs Solar Project**  
**Pennington County, SD**



**Current Design**

-  Land Control Area
-  Inverter
-  Solar Panels With Tracking Rack System and Piers, and Transformer

**Preliminary Design**

-  Preliminary Inverter
-  Preliminary Solar Panels With Tracking Rack System and Piers, and Transformer



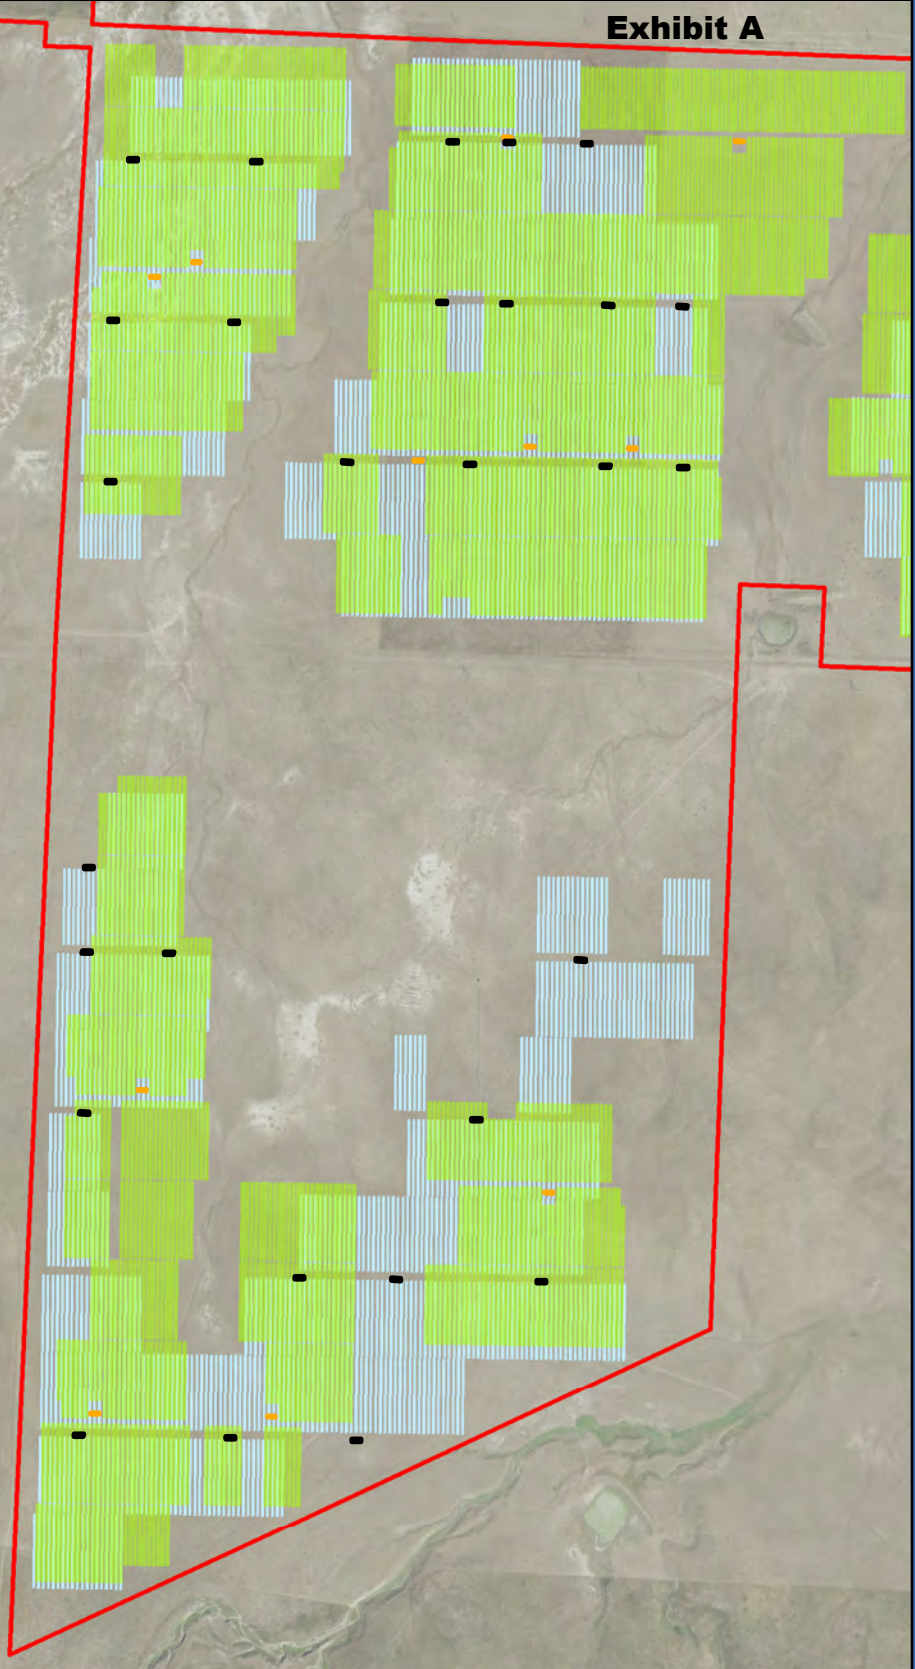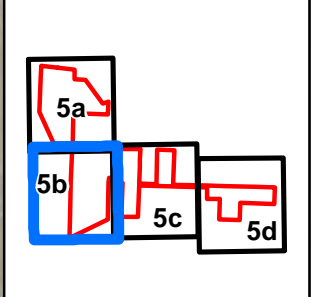




0 0.1 0.2 Miles





1:10,000

**Preliminary and Current Design Layout Comparison**  
**Wild Springs Solar Project**  
**Pennington County, SD**



**Current Design**

-  Land Control Area
-  Inverter
-  Solar Panels With Tracking Rack System and Piers, and Transformer

**Preliminary Design**

-  Preliminary Inverter
-  Preliminary Solar Panels With Tracking Rack System and Piers, and Transformer



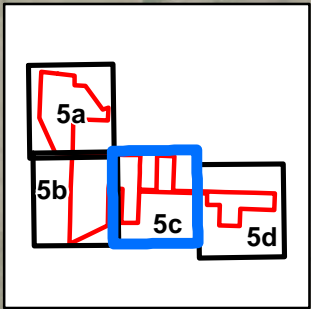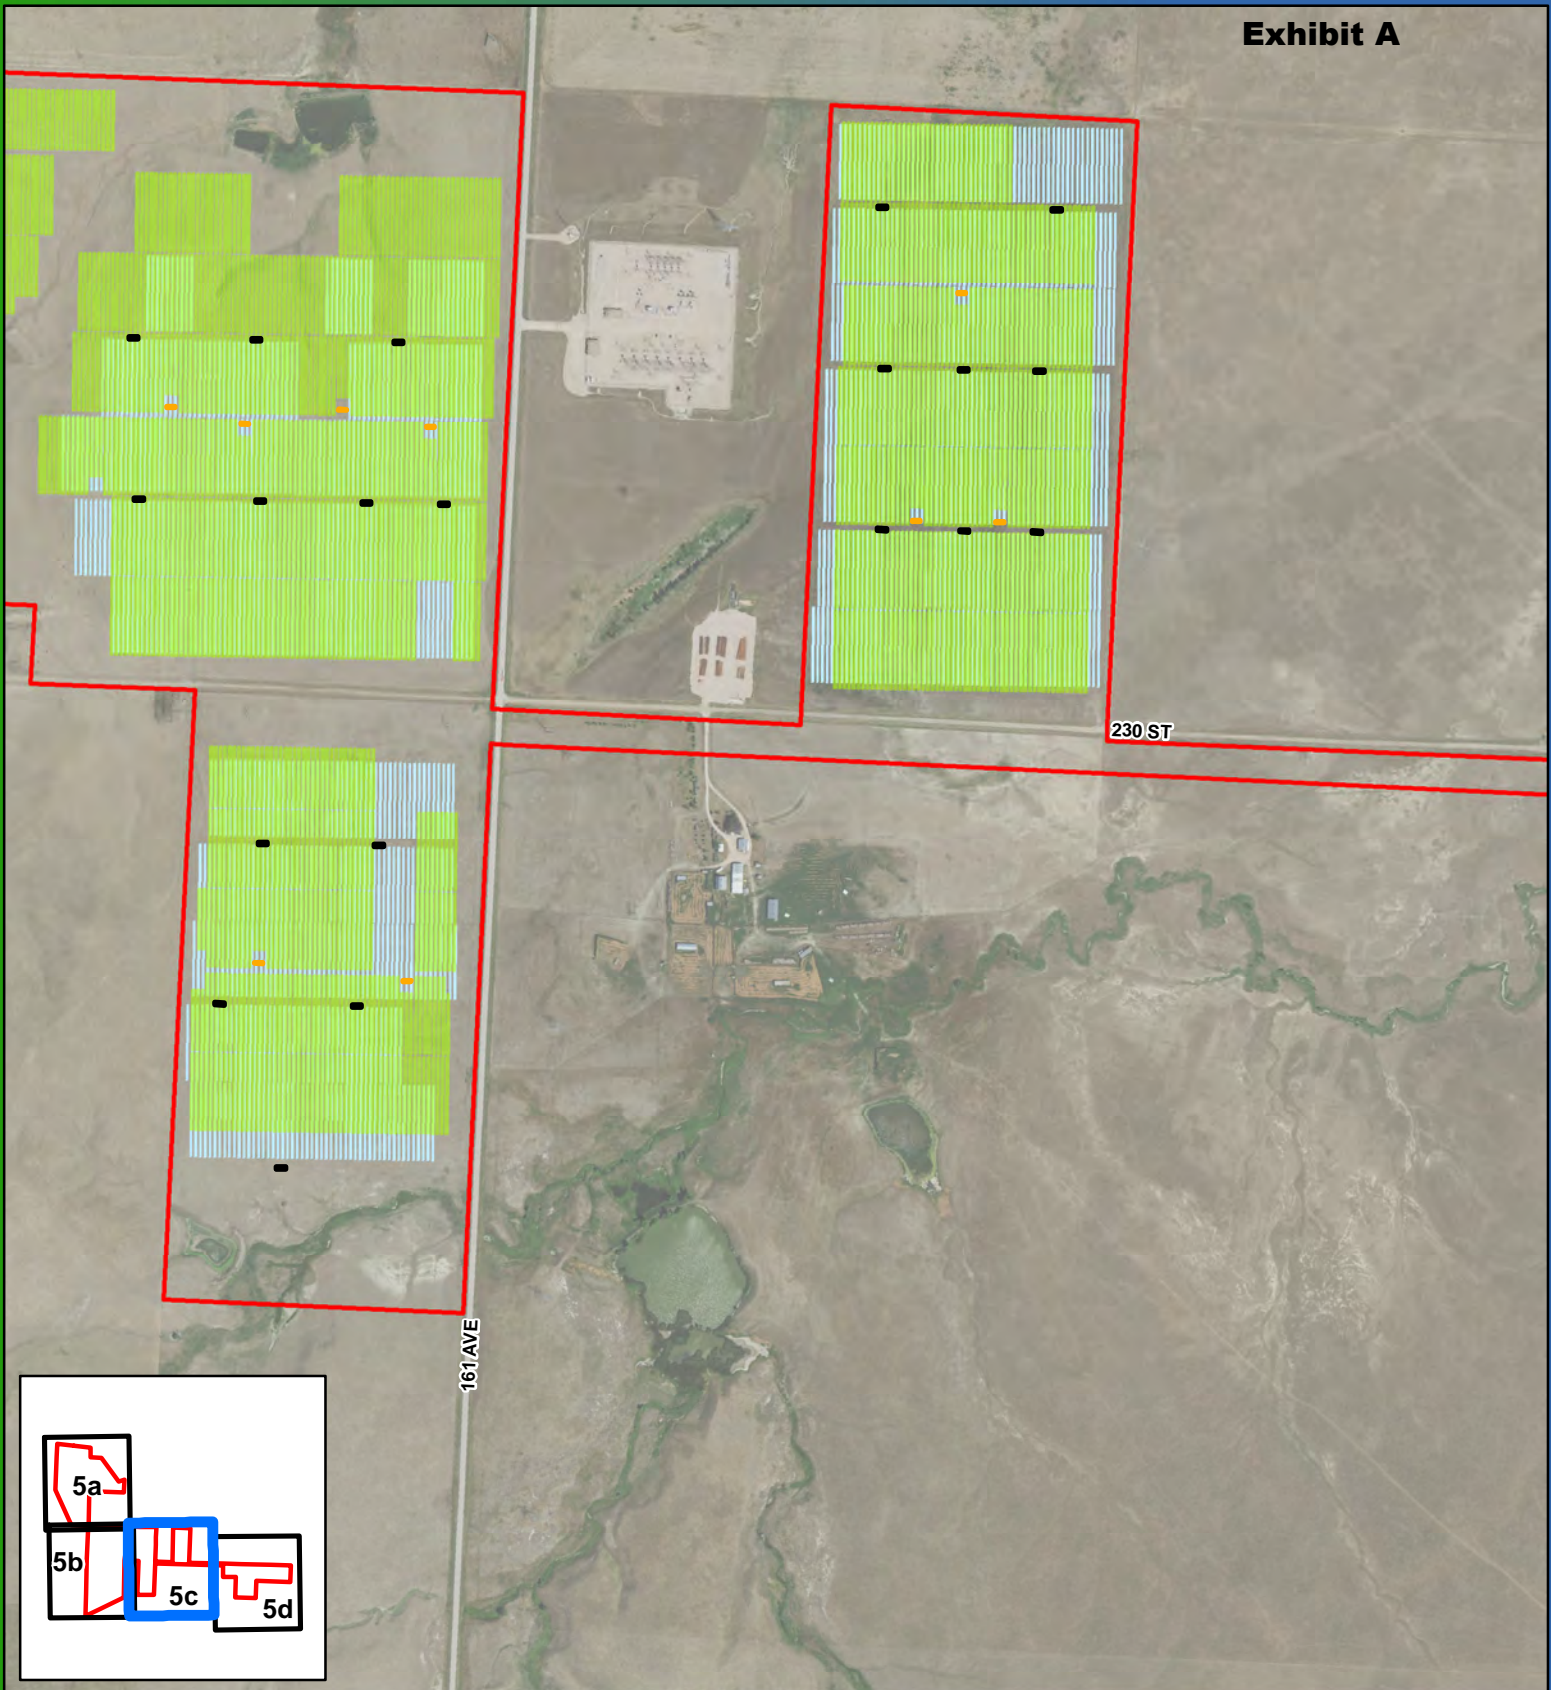

0 0.1 0.2 Miles



1:10,000

**Preliminary and Current Design Layout Comparison**  
**Wild Springs Solar Project**  
**Pennington County, SD**



**Current Design**

- Land Control Area
- Inverter
- Solar Panels With Tracking Rack System and Piers, and Transformer

**Preliminary Design**

- Preliminary Inverter
- Preliminary Solar Panels With Tracking Rack System and Piers, and Transformer



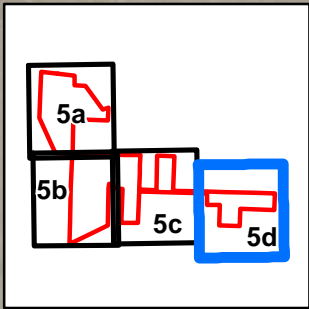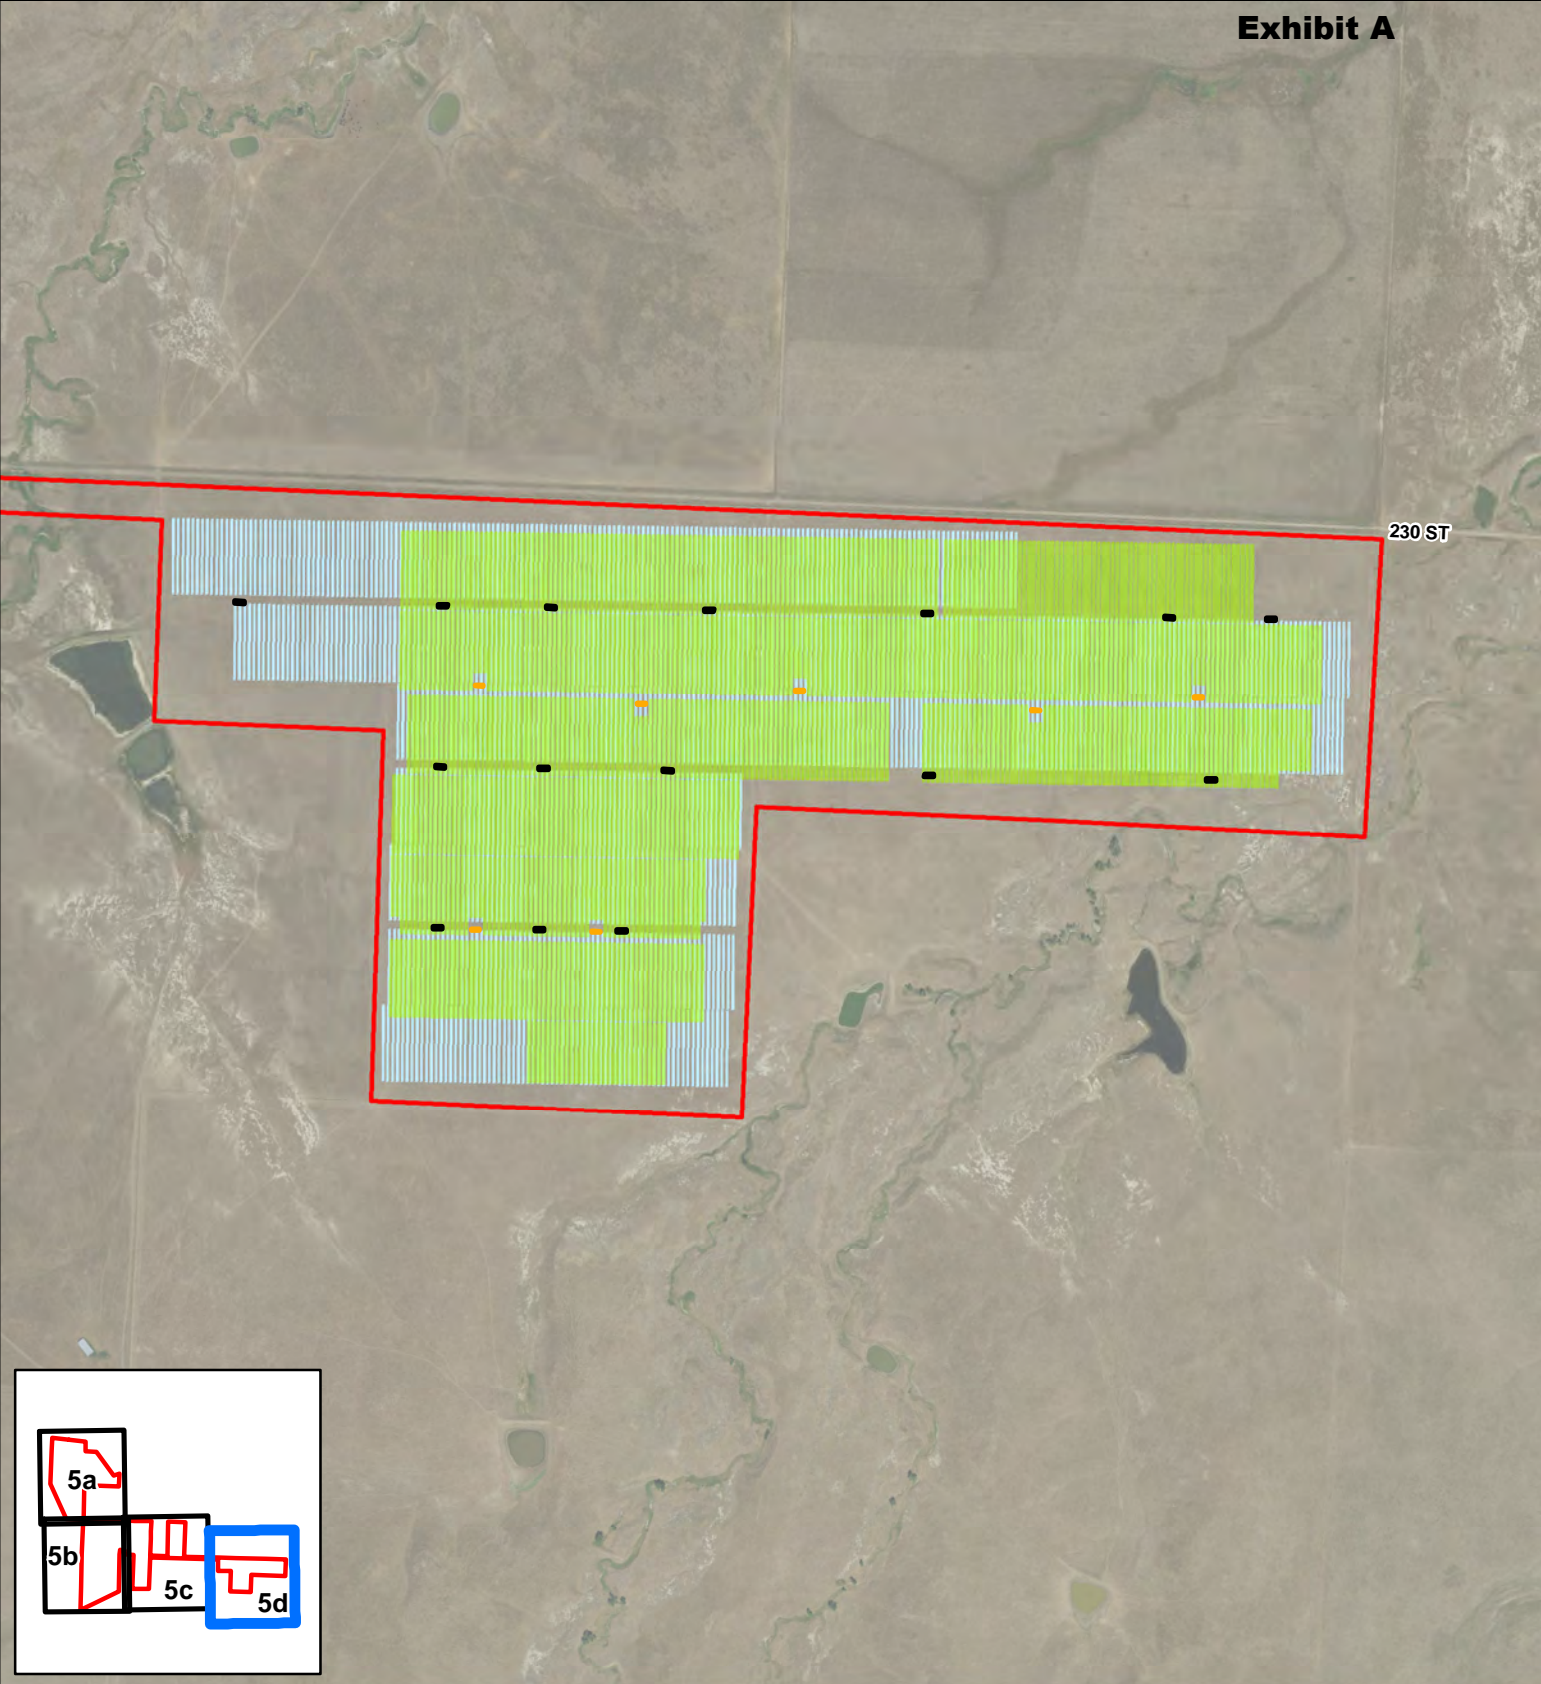




0 0.1 0.2 Miles





1:10,000

**Preliminary and Current Design Layout Comparison**  
**Wild Springs Solar Project**  
**Pennington County, SD**

 **Current Design**

-  Land Control Area
-  Inverter
-  Solar Panels With Tracking Rack System and Piers, and Transformer

**Preliminary Design**

-  Preliminary Inverter
-  Preliminary Solar Panels With Tracking Rack System and Piers, and Transformer