
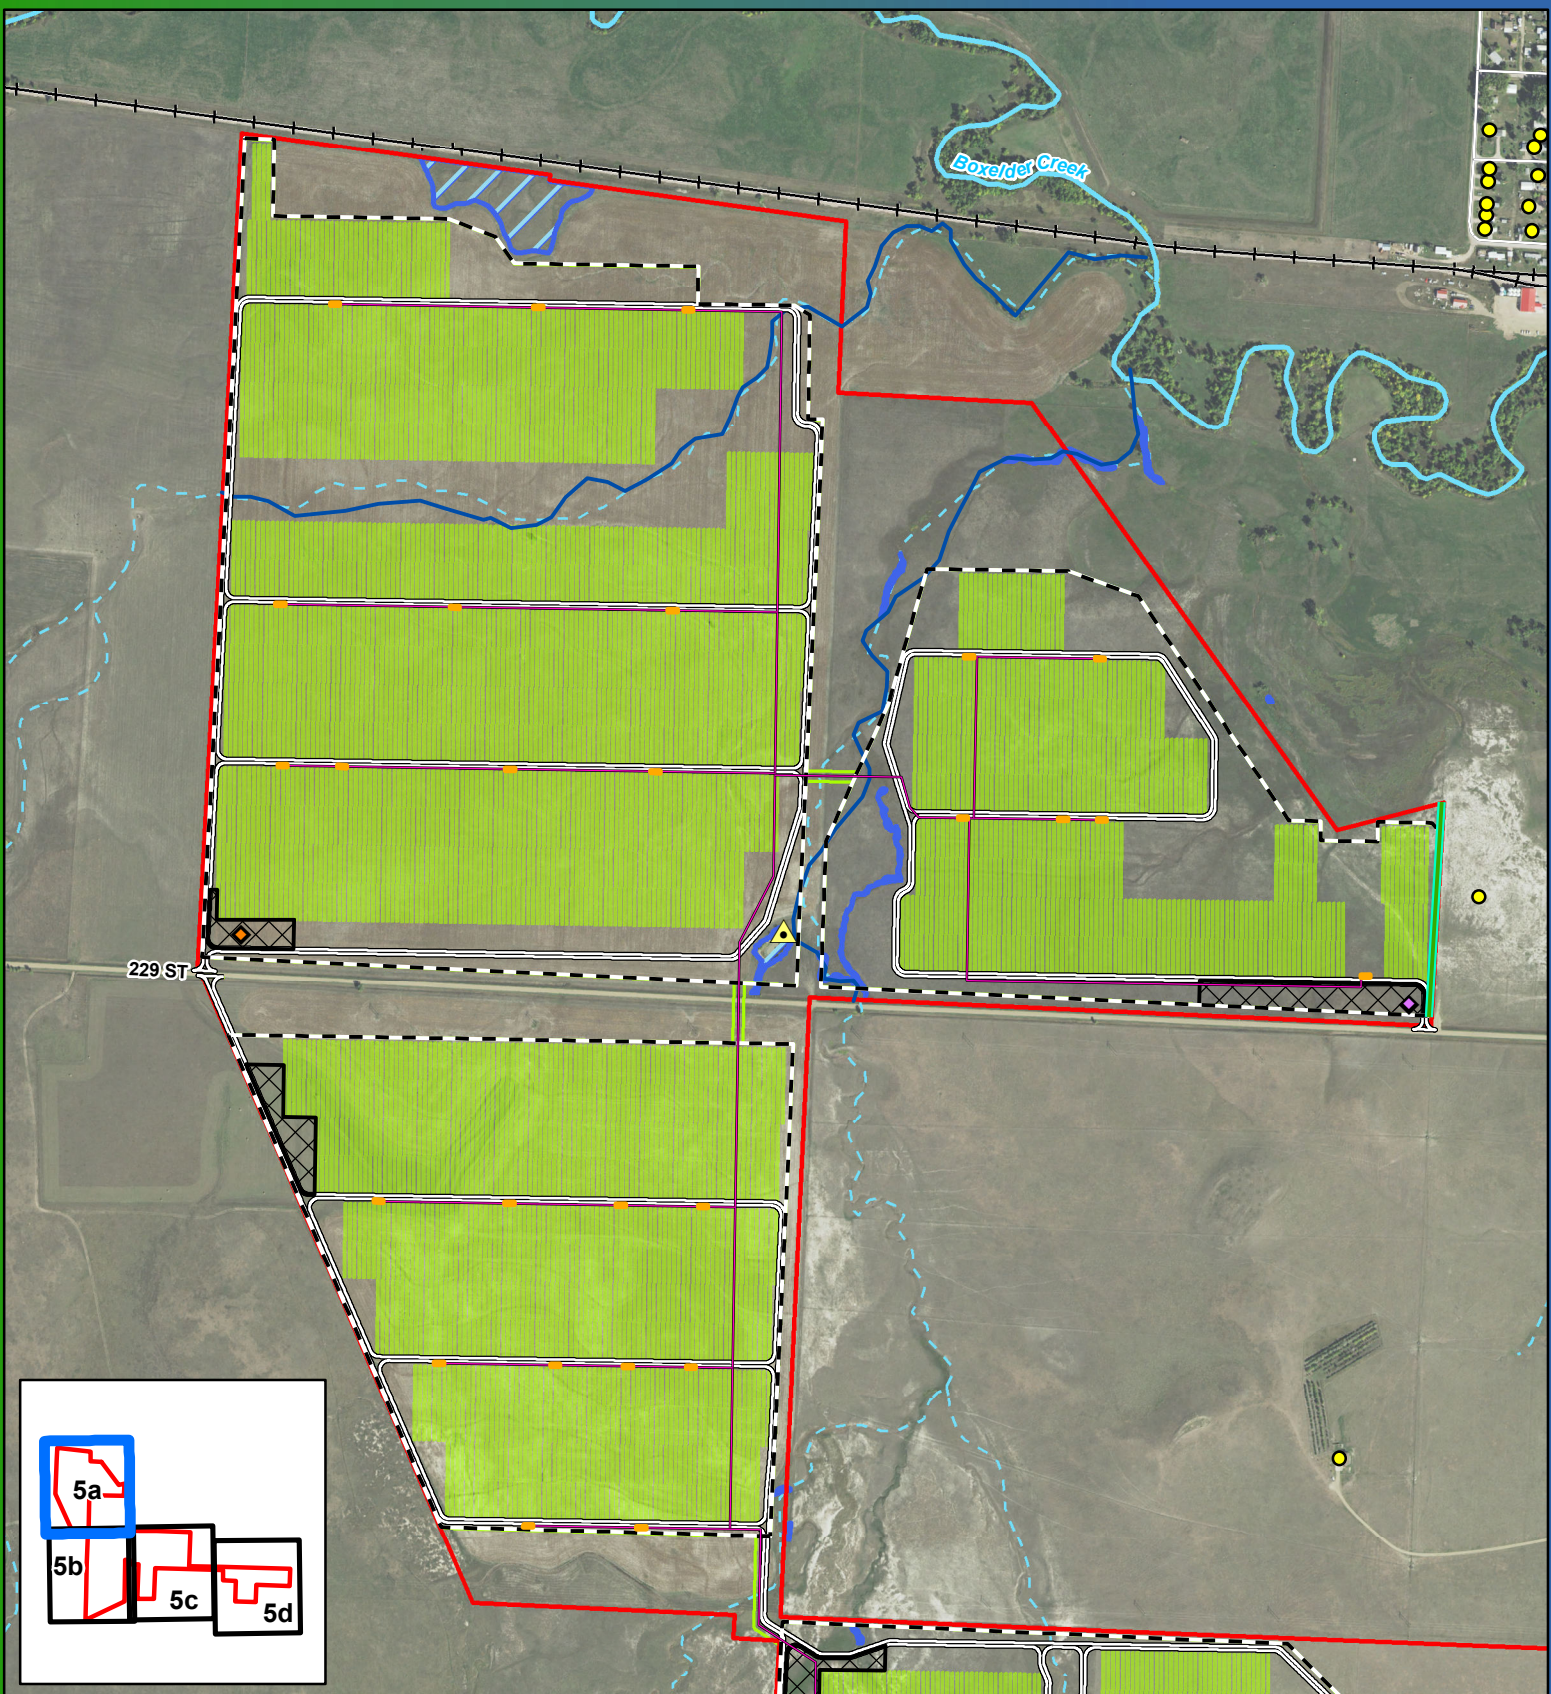
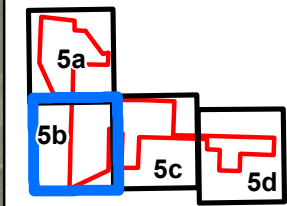


0 0.1 0.2 Miles

1:10,000

Figure 5a
Detailed Preliminary
Project Layout
Wild Springs Solar Project
Pennington County, SD

- | | |
|--------------------------|-----------------------------|
| Water Rights | Security Fence |
| Residence | Access Road |
| Proposed Weather Station | Solar Array |
| Existing Weather Station | Field Delineated Wetlands |
| Collection Line | Perennial Stream (NHD) |
| Vegetative Screening | Intermittent Stream (NHD) |
| Land Control Area | COE Jurisdictional Waterway |
| Laydown Area | Railroad |
| Inverter | |

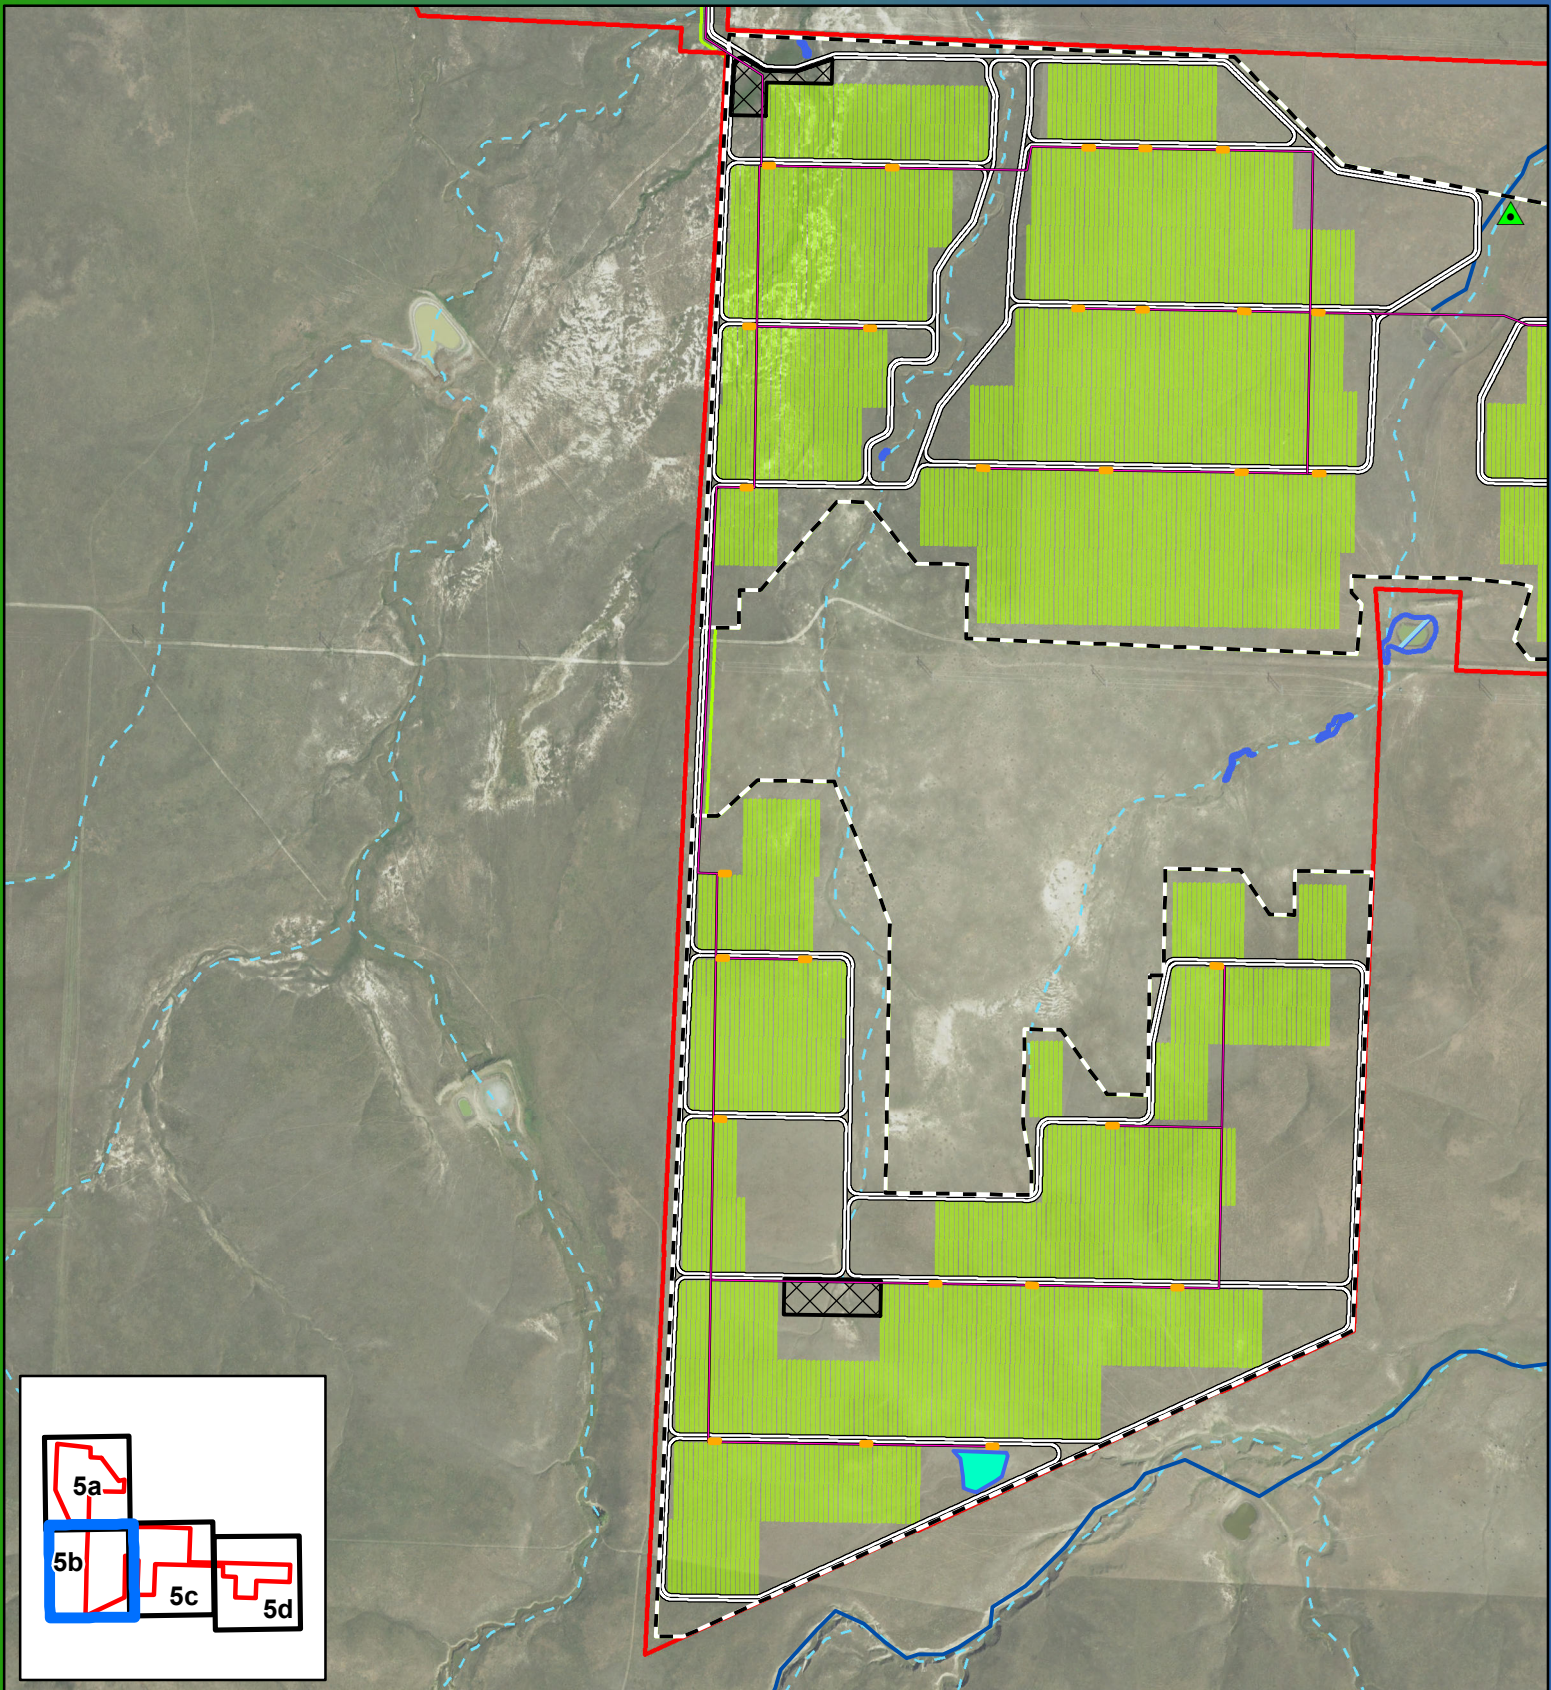


0 0.1 0.2 Miles



1:10,000

Figure 5b
Detailed Preliminary
Project Layout
Wild Springs Solar Project
Pennington County, SD

- Dry Draw Location Notice
- Collection Line
- Land Control Area
- Laydown Area
- Inverter
- Security Fence
- Access Road
- Solar Array
- Stormwater Basin
- Field Delineated Wetlands
- Intermittent Stream (NHD)
- COE Jurisdictional Waterway


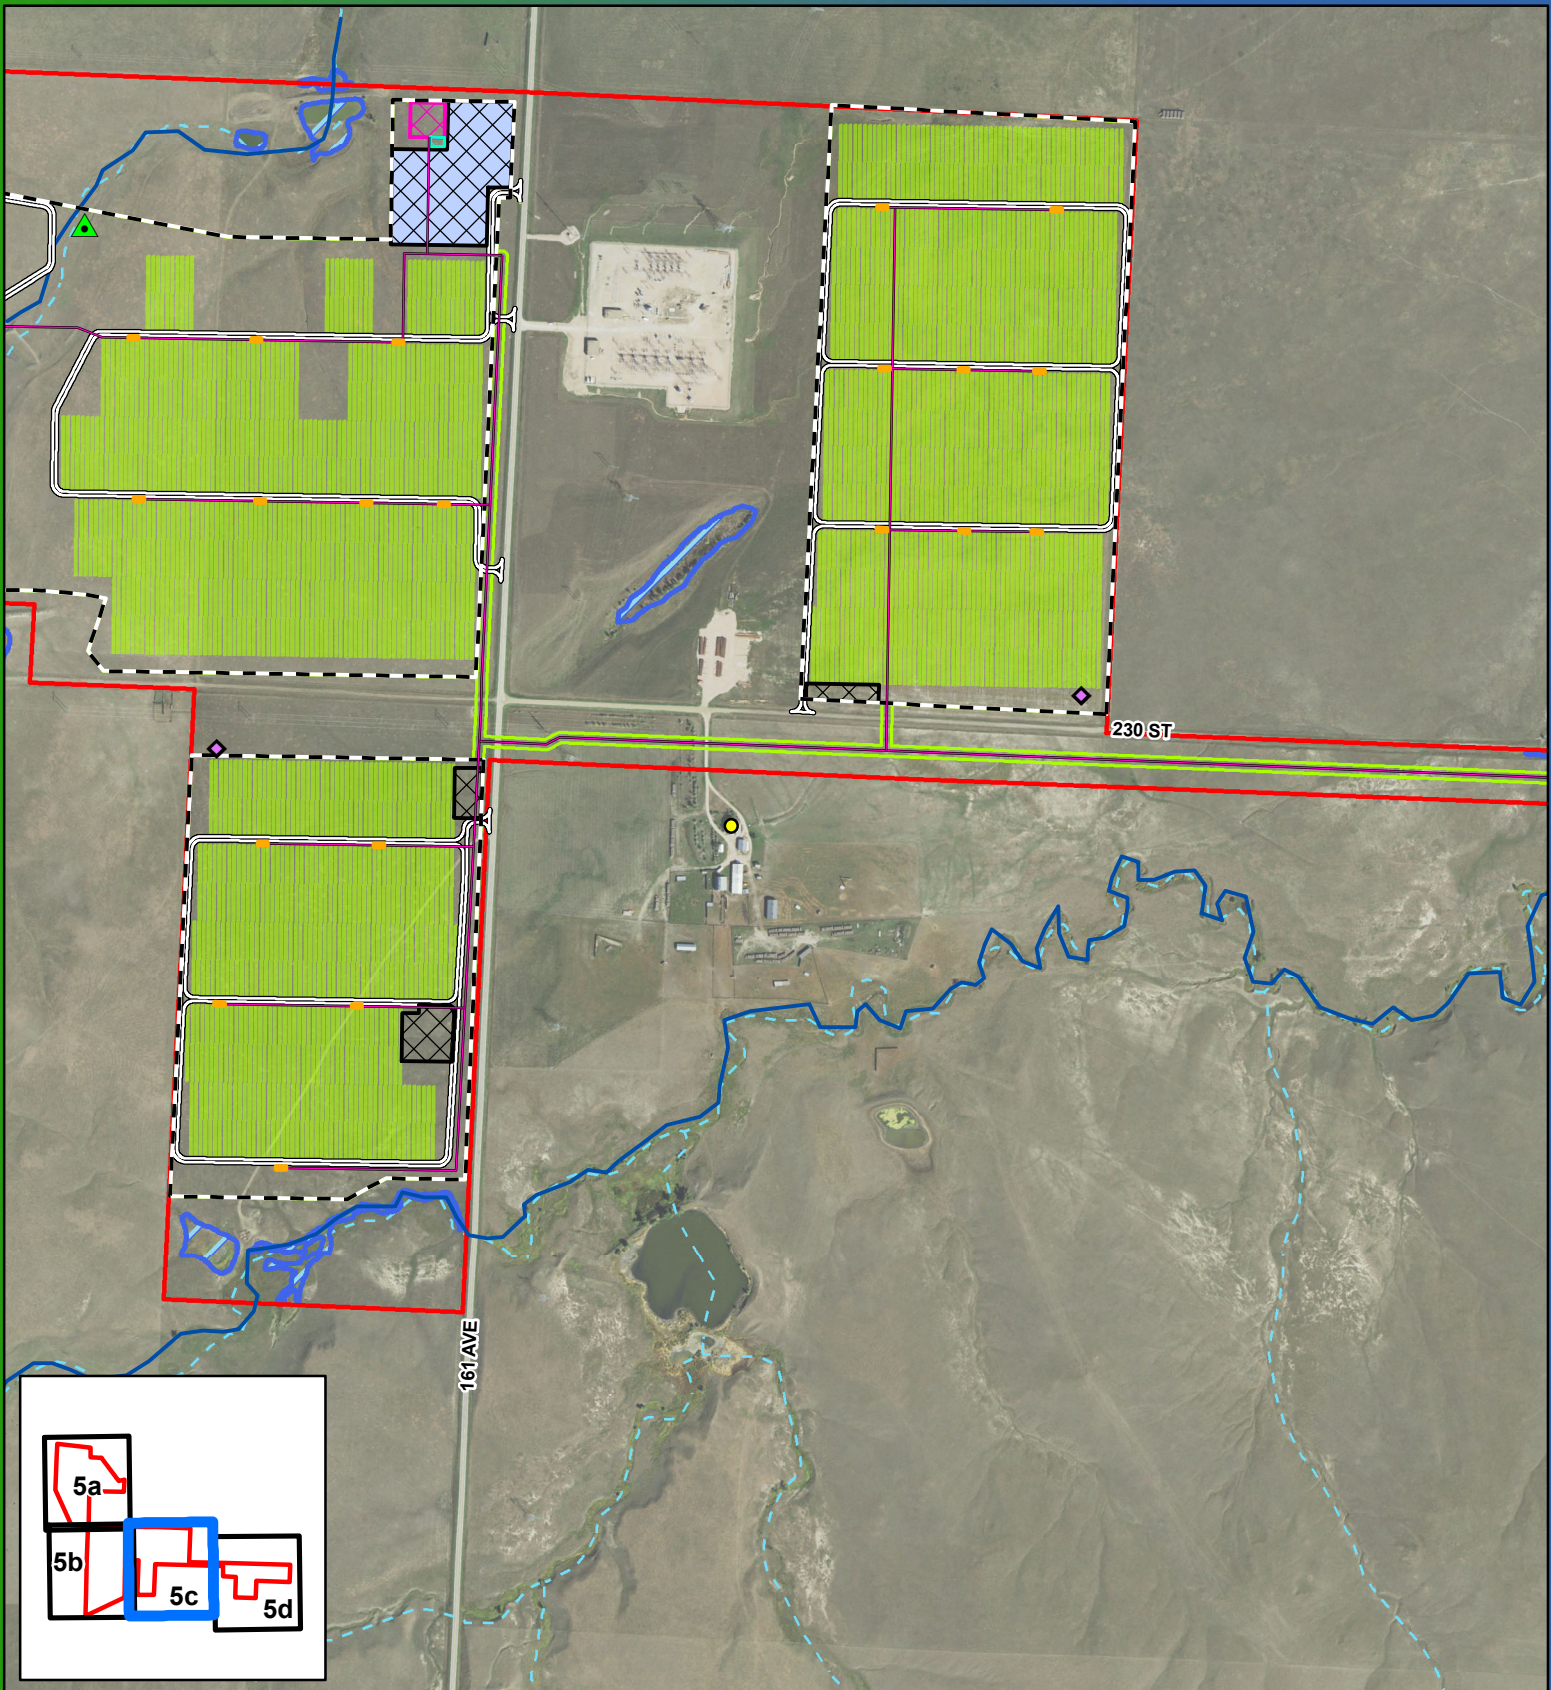


0 0.1 0.2 Miles

1:10,000

Figure 5c
Detailed Preliminary
Project Layout
Wild Springs Solar Project
Pennington County, SD

- | | |
|--------------------------|-----------------------------|
| Dry Draw Location Notice | Security Fence |
| Residence | Access Road |
| Proposed Weather Station | O&M Facility |
| Collection Line | Project Substation |
| Land Control Area | Solar Array |
| Laydown Area | Field Delineated Wetlands |
| Laydown/Parking Area | Intermittent Stream (NHD) |
| Inverter | COE Jurisdictional Waterway |

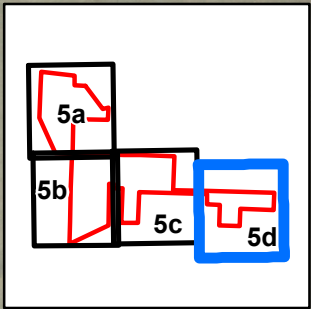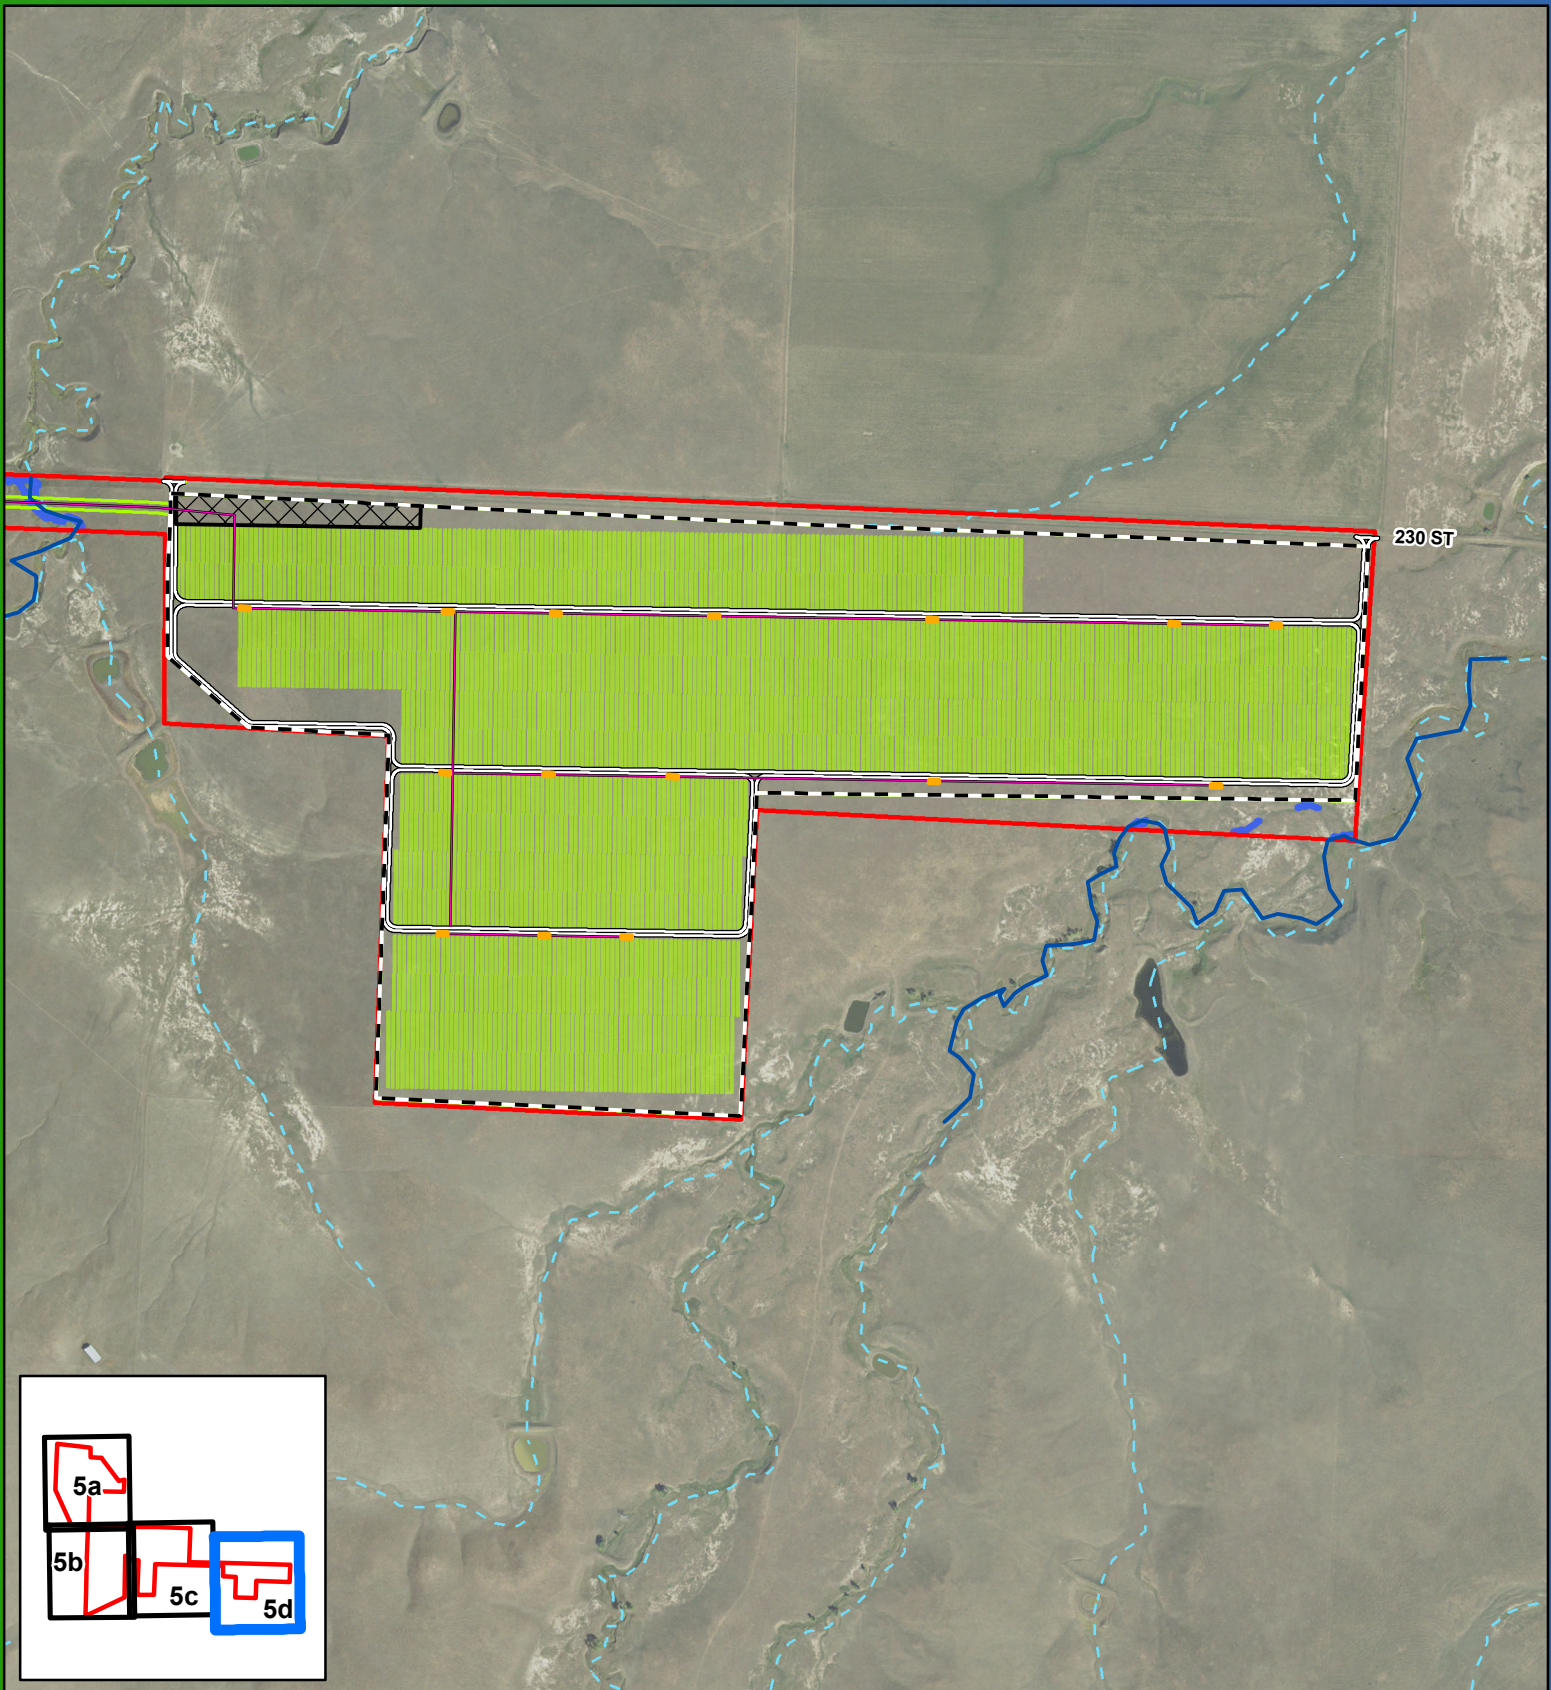

0 0.1 0.2 Miles



1:10,000

Figure 5d
Detailed Preliminary
Project Layout
Wild Springs Solar Project
Pennington County, SD

- | | |
|-------------------|-----------------------------|
| Collection Line | Security Fence |
| Land Control Area | Access Road |
| Laydown Area | Solar Array |
| Inverter | Field Delineated Wetlands |
| | Intermittent Stream (NHD) |
| | COE Jurisdictional Waterway |