


Figure 4d. Detailed Project layout

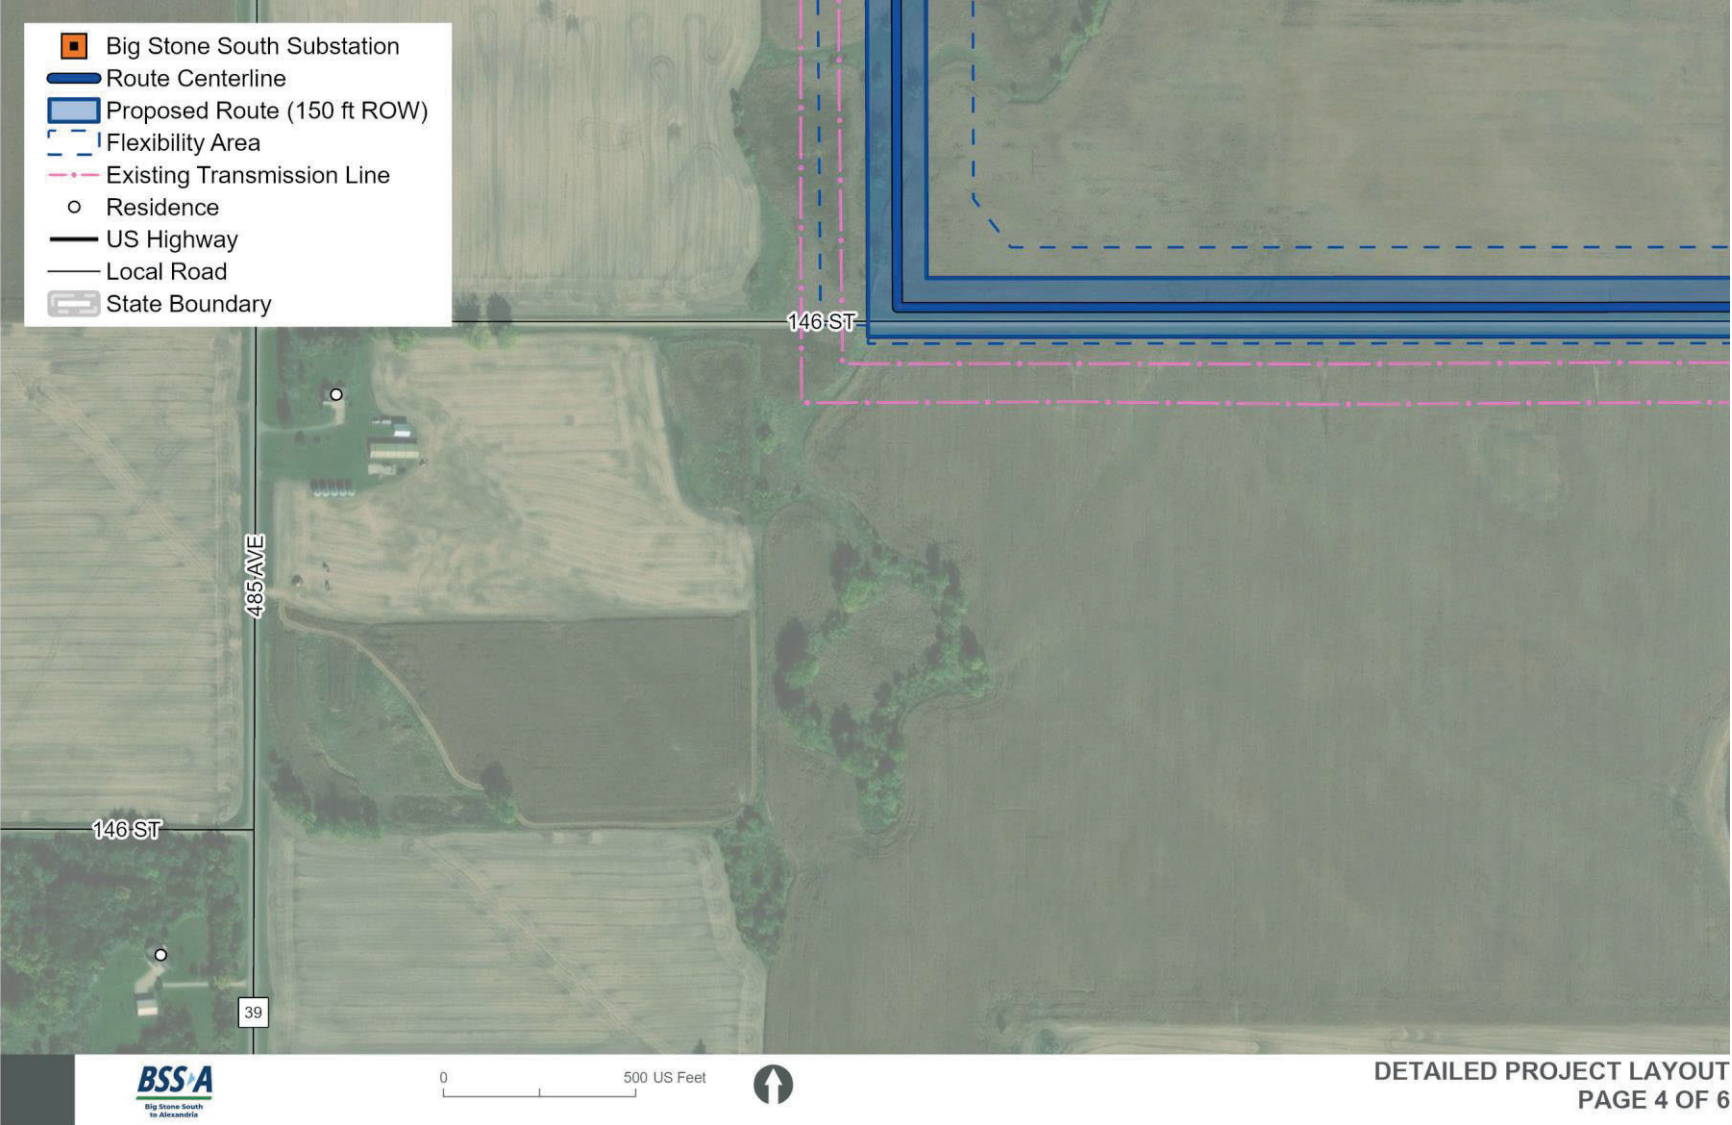

\\BSS-A\GIS\PROJECTS\1036461_BSSA\7_2\WIP\MAP_DOCUMENTS\APPLICATIONS\FIGURES\FIGURES\4.d. DATE: 10/22/2024