

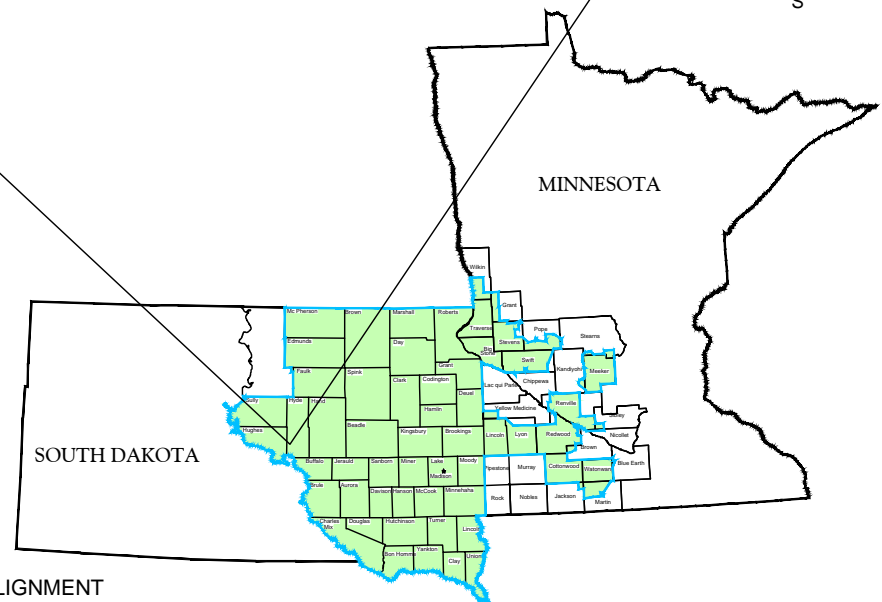
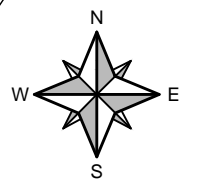



# EXHIBIT 1

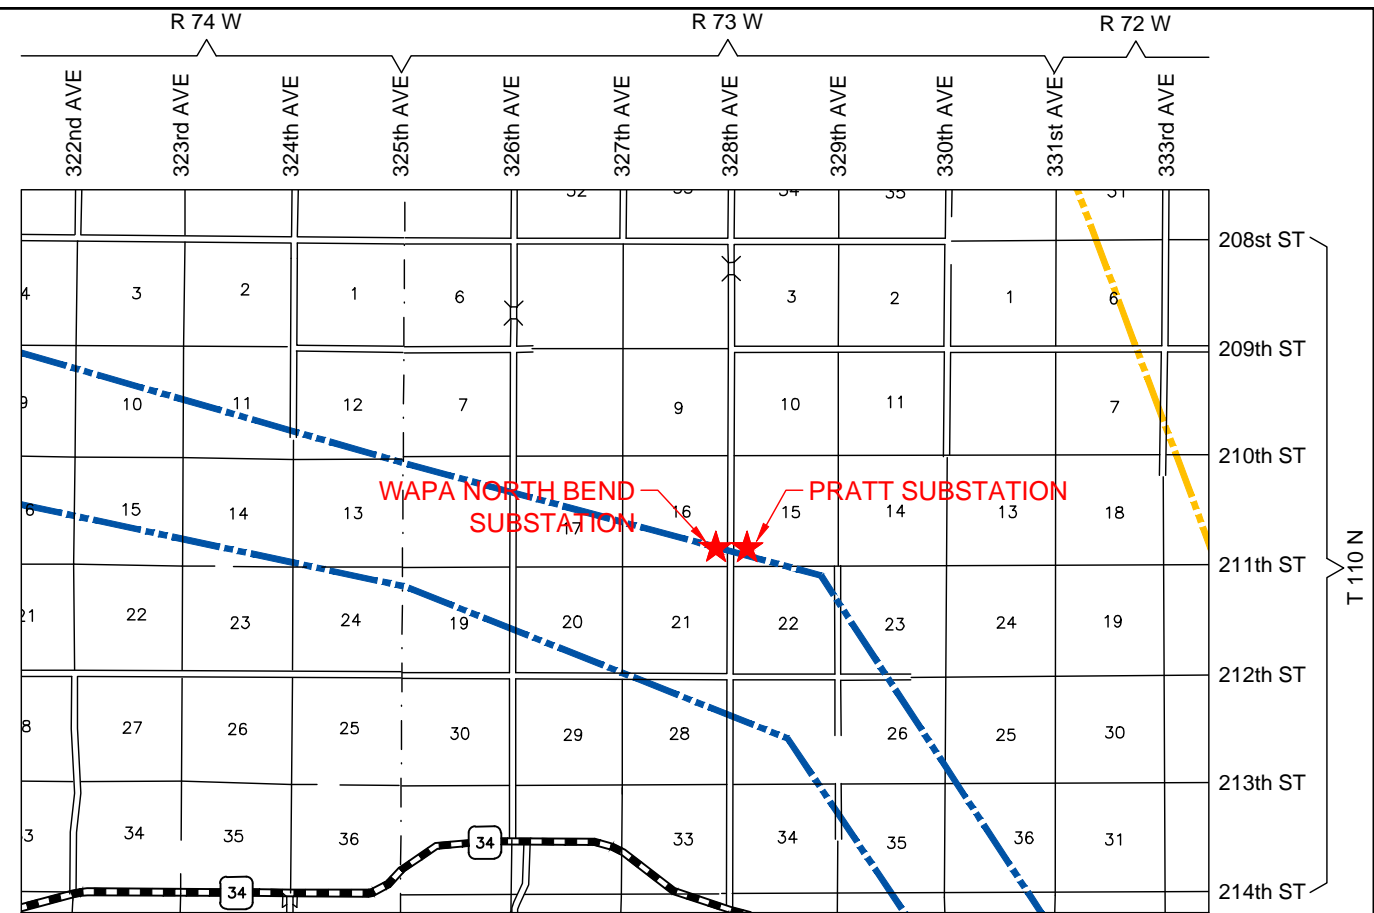

- PROPOSED EAST RIVER T-LINE ALIGNMENT
- PROPOSED EAST RIVER POLE LOCATION
- EXISTING WAPA LINE

REV	DATE	DESCRIPTION	CHKD
2	7/18/2024	PUC DATA REQUEST	MLW
1	2/19/2024	PROPOSED LAYOUT	MLW

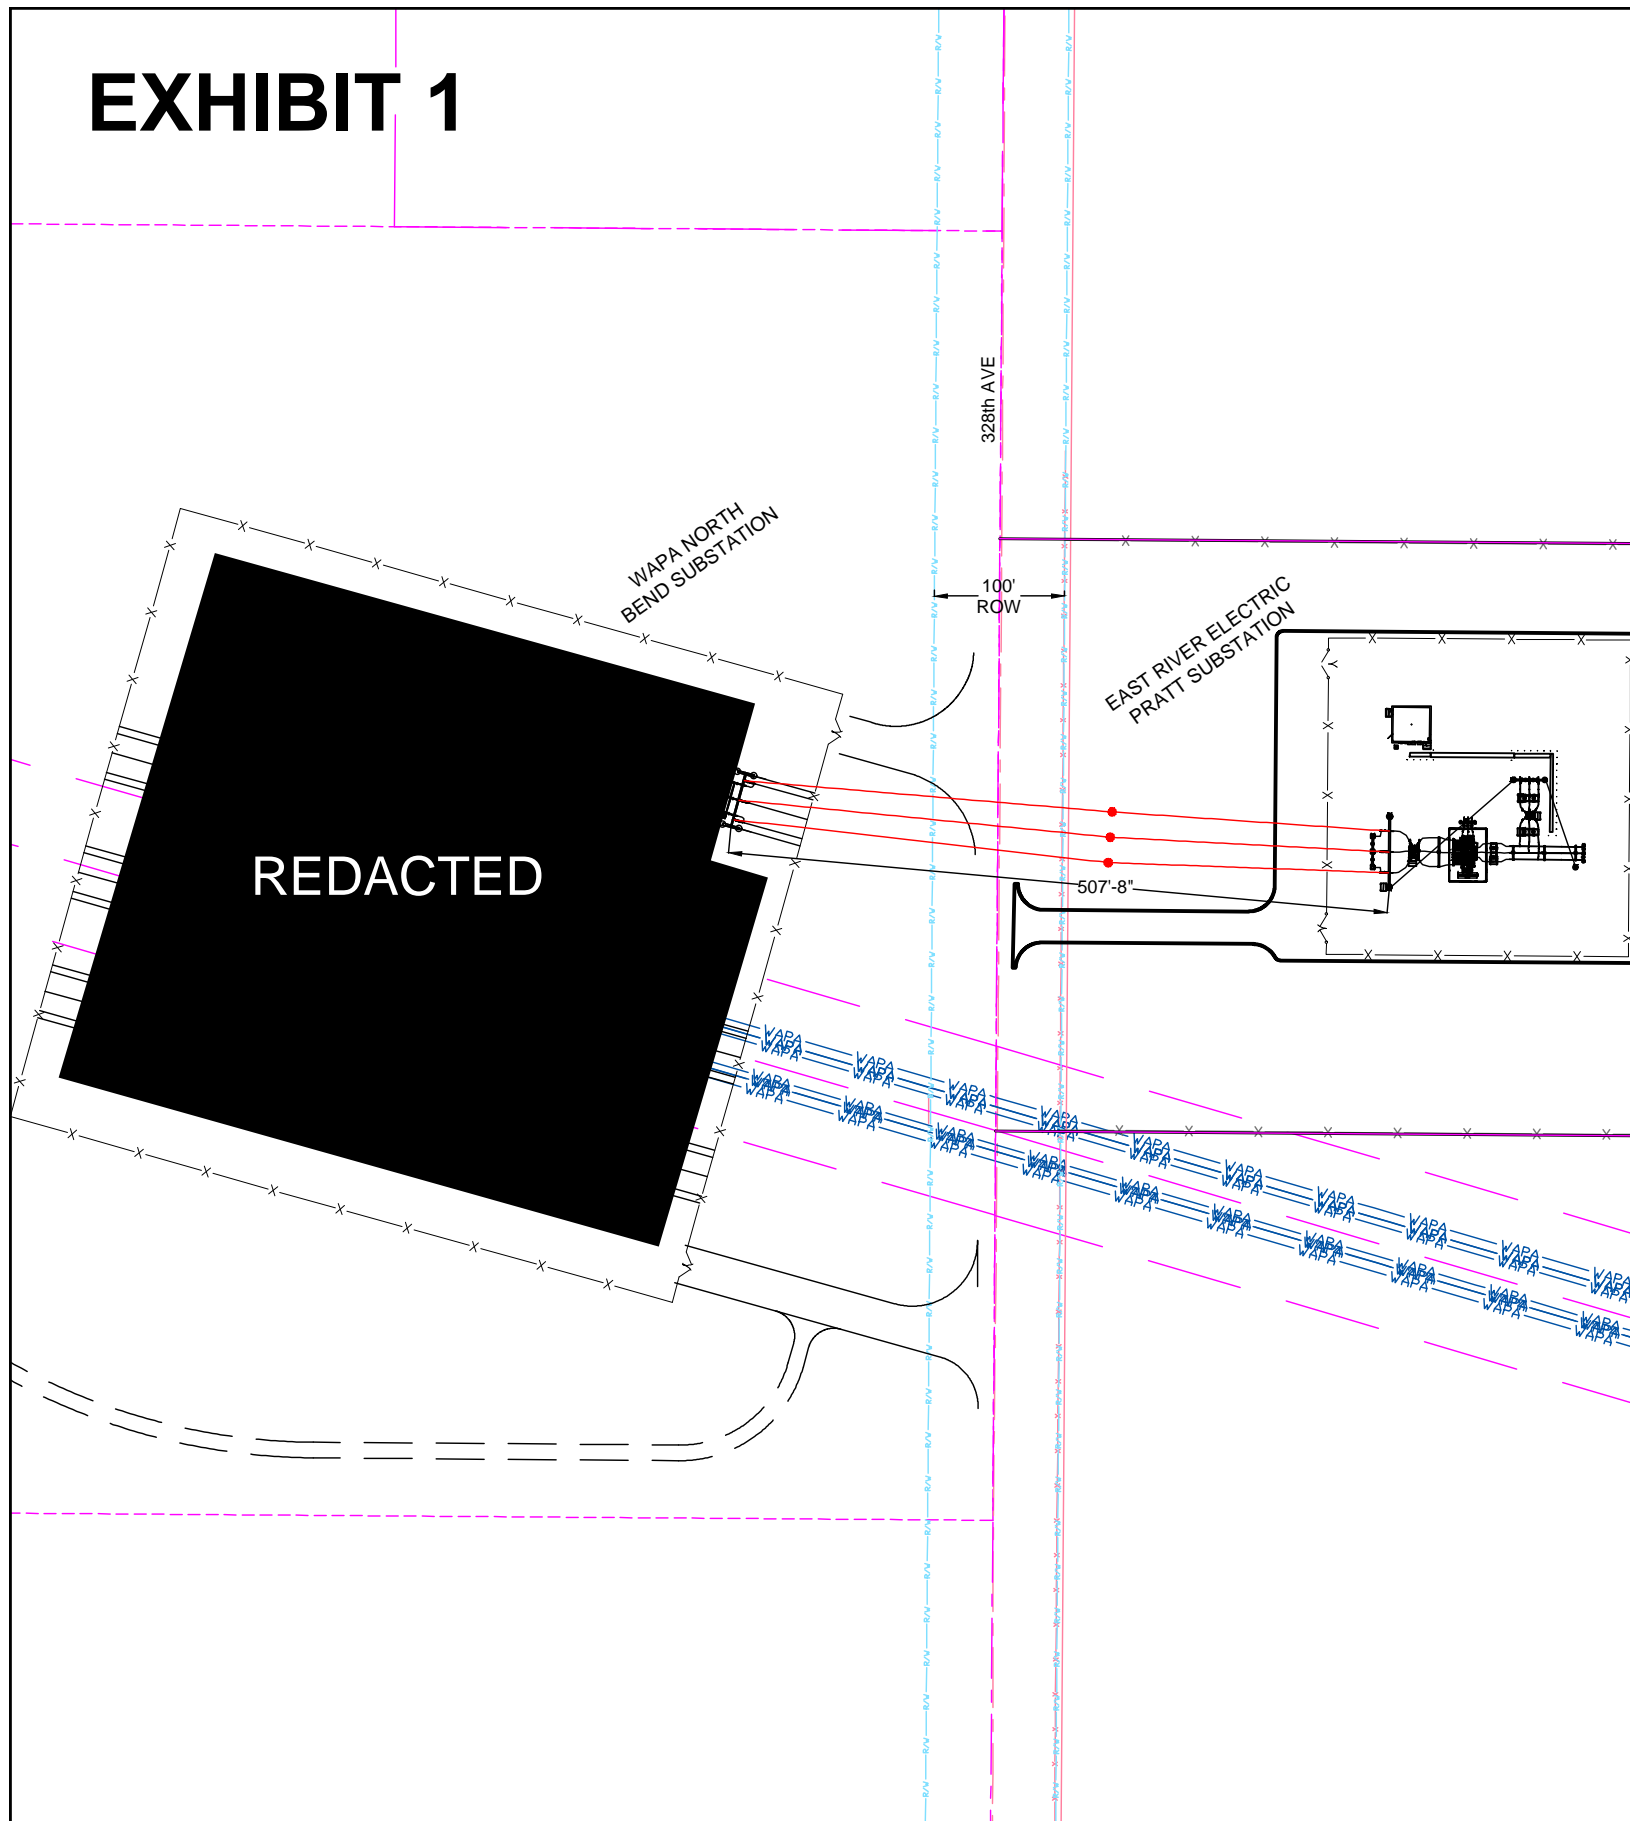

**East River  
ELECTRIC**  
A Transcan Energy Cooperative Member

PCP FILE: ERTYPLT.CTB	SHEET: OF	DWG NO.: PR0920Z01
--------------------------	--------------	--------------------------

**WAPA NORTH BEND  
TO PRATT SUBSTATION**

**HYDE COUNTY, SD**