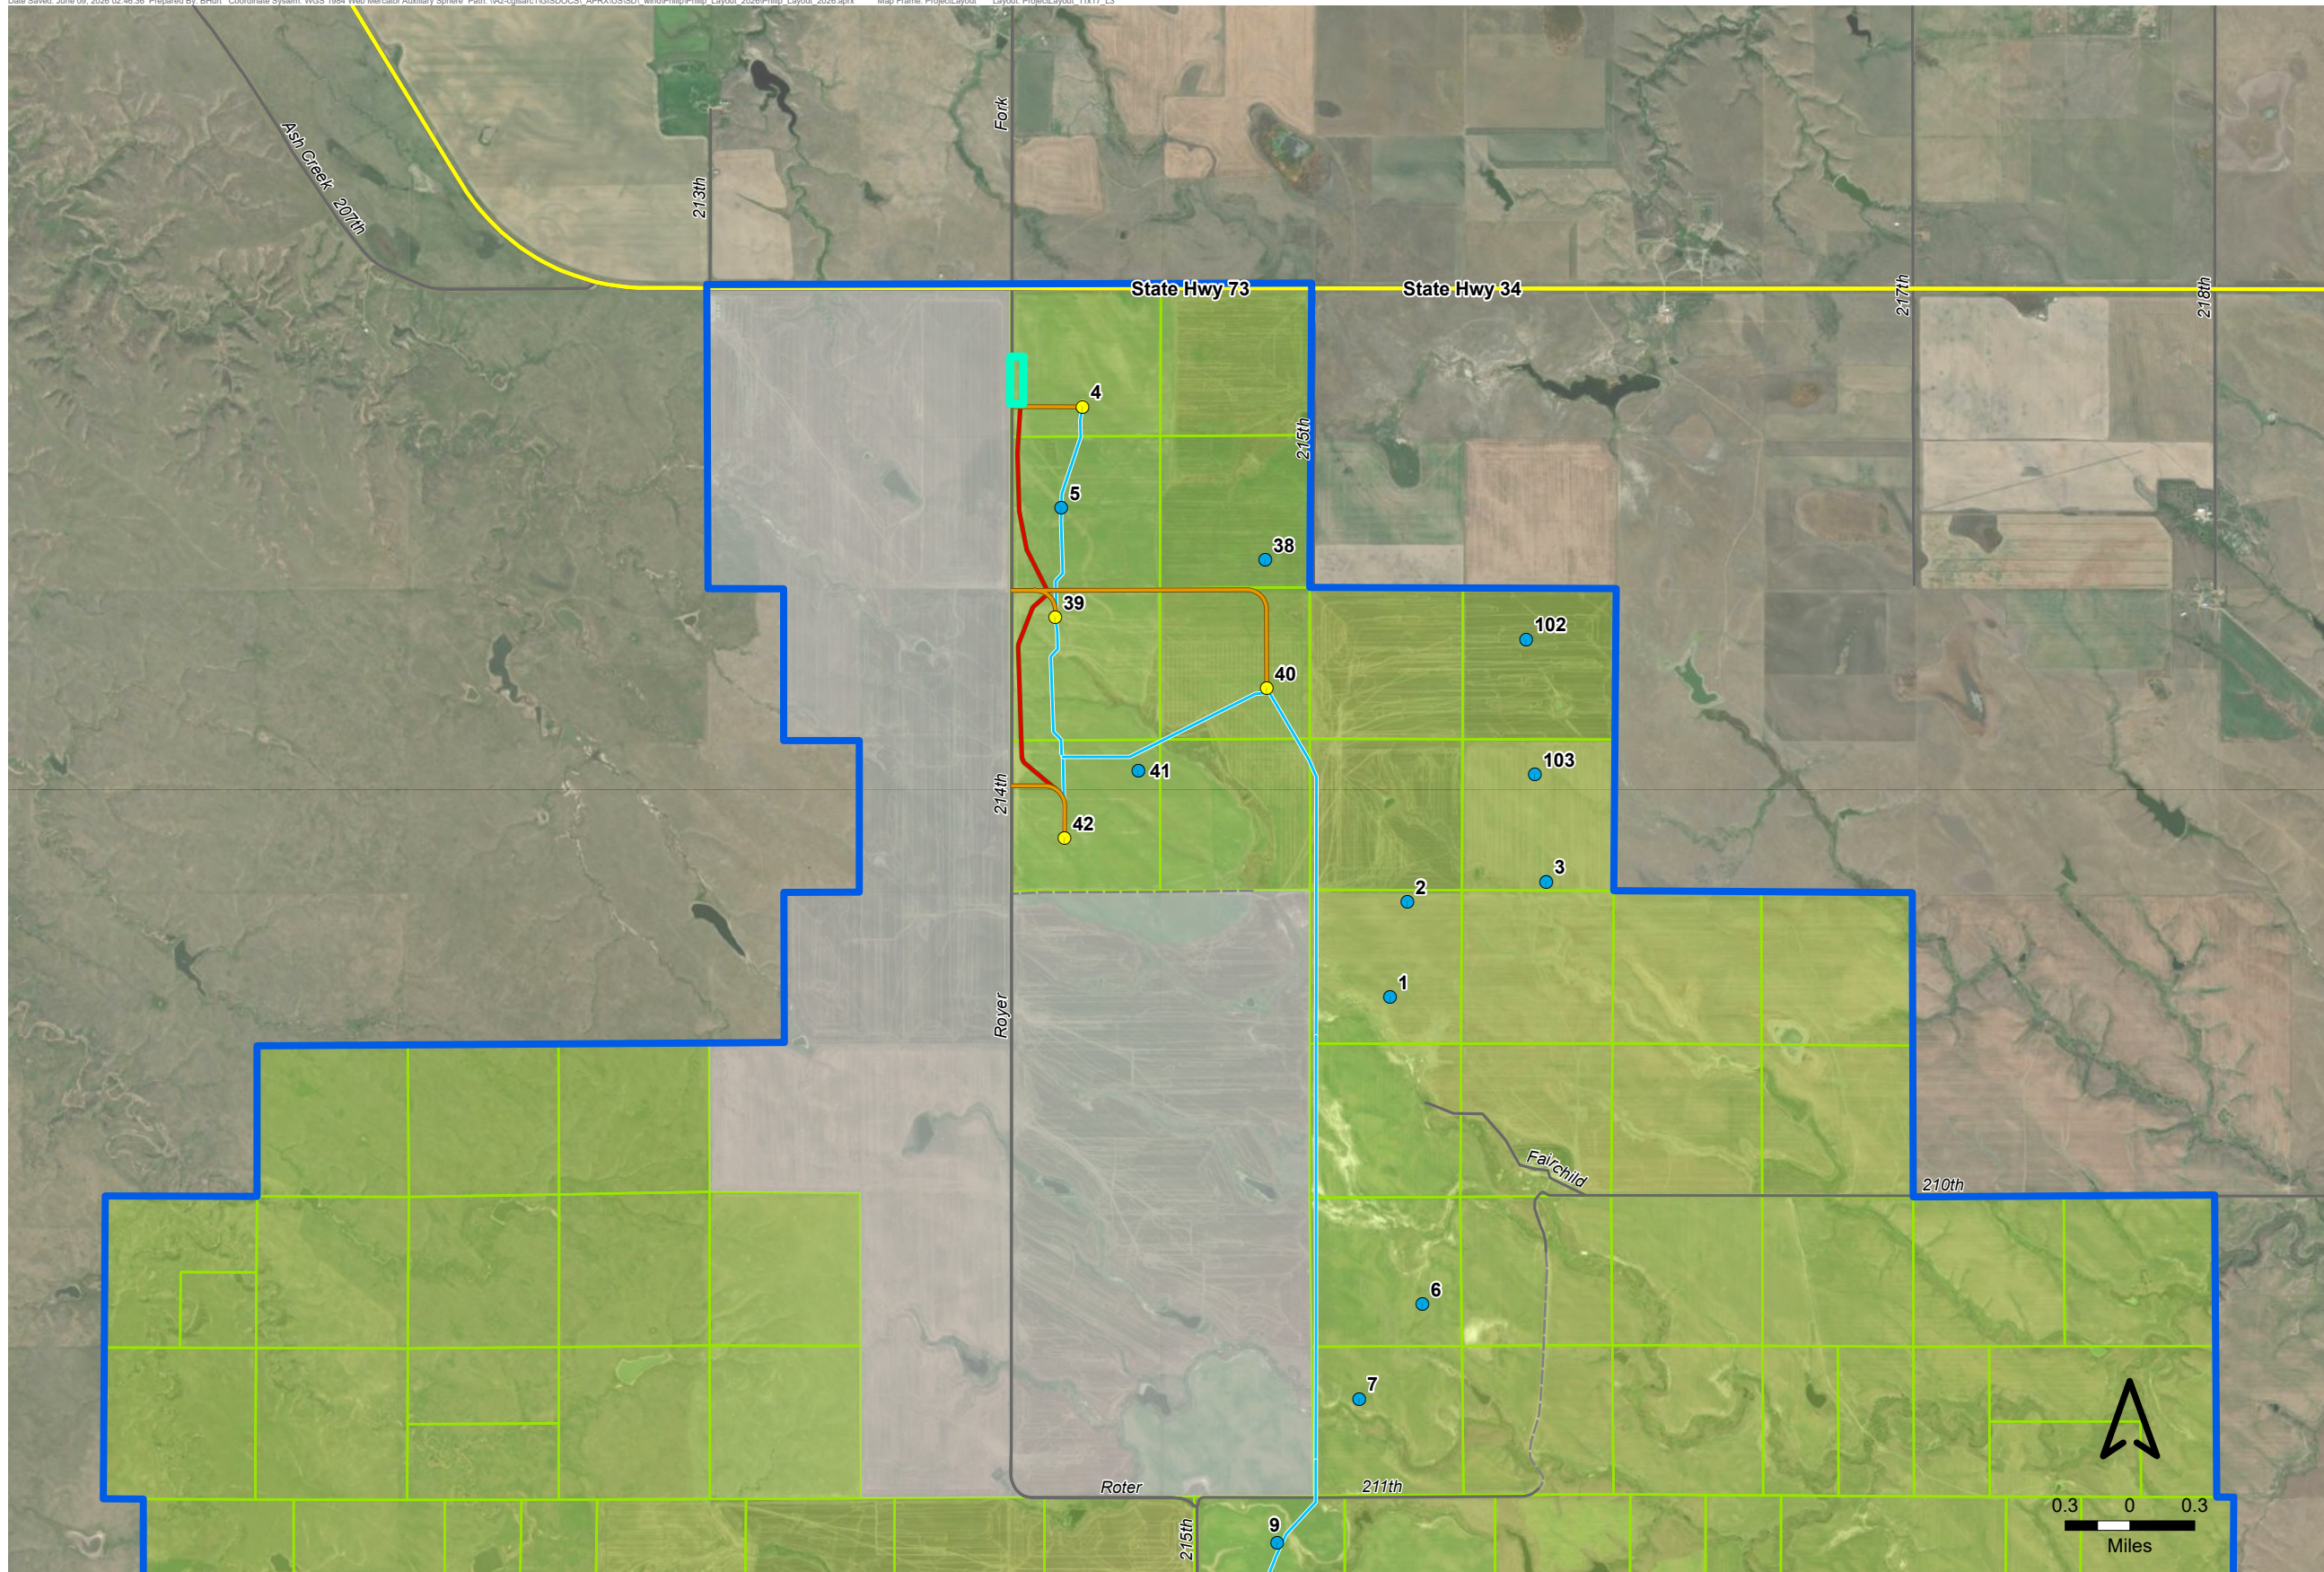


- Legend**
- Primary Turbine Location
 - Alternate Turbine Location
 - ▲ Aircraft Detection Lighting System Tower
 - ▲ Permanent Meteorological Tower
 - Access Road
 - Crane Path
 - Gen-Tie Line
 - Collection Line
 - Interconnection Switchyard
 - Laydown Yard
 - Marshalling Yards
 - O&M Building
 - Substation
- Landowner Parcel Status**
- Participating
 - Not Participating
 - Project Boundary
 - County Boundary
- Transmission Line**
- Existing Transmission Line 230kV
- Road Classification**
- US/State Route
 - Local Road
 - Dirt/Unpaved Road

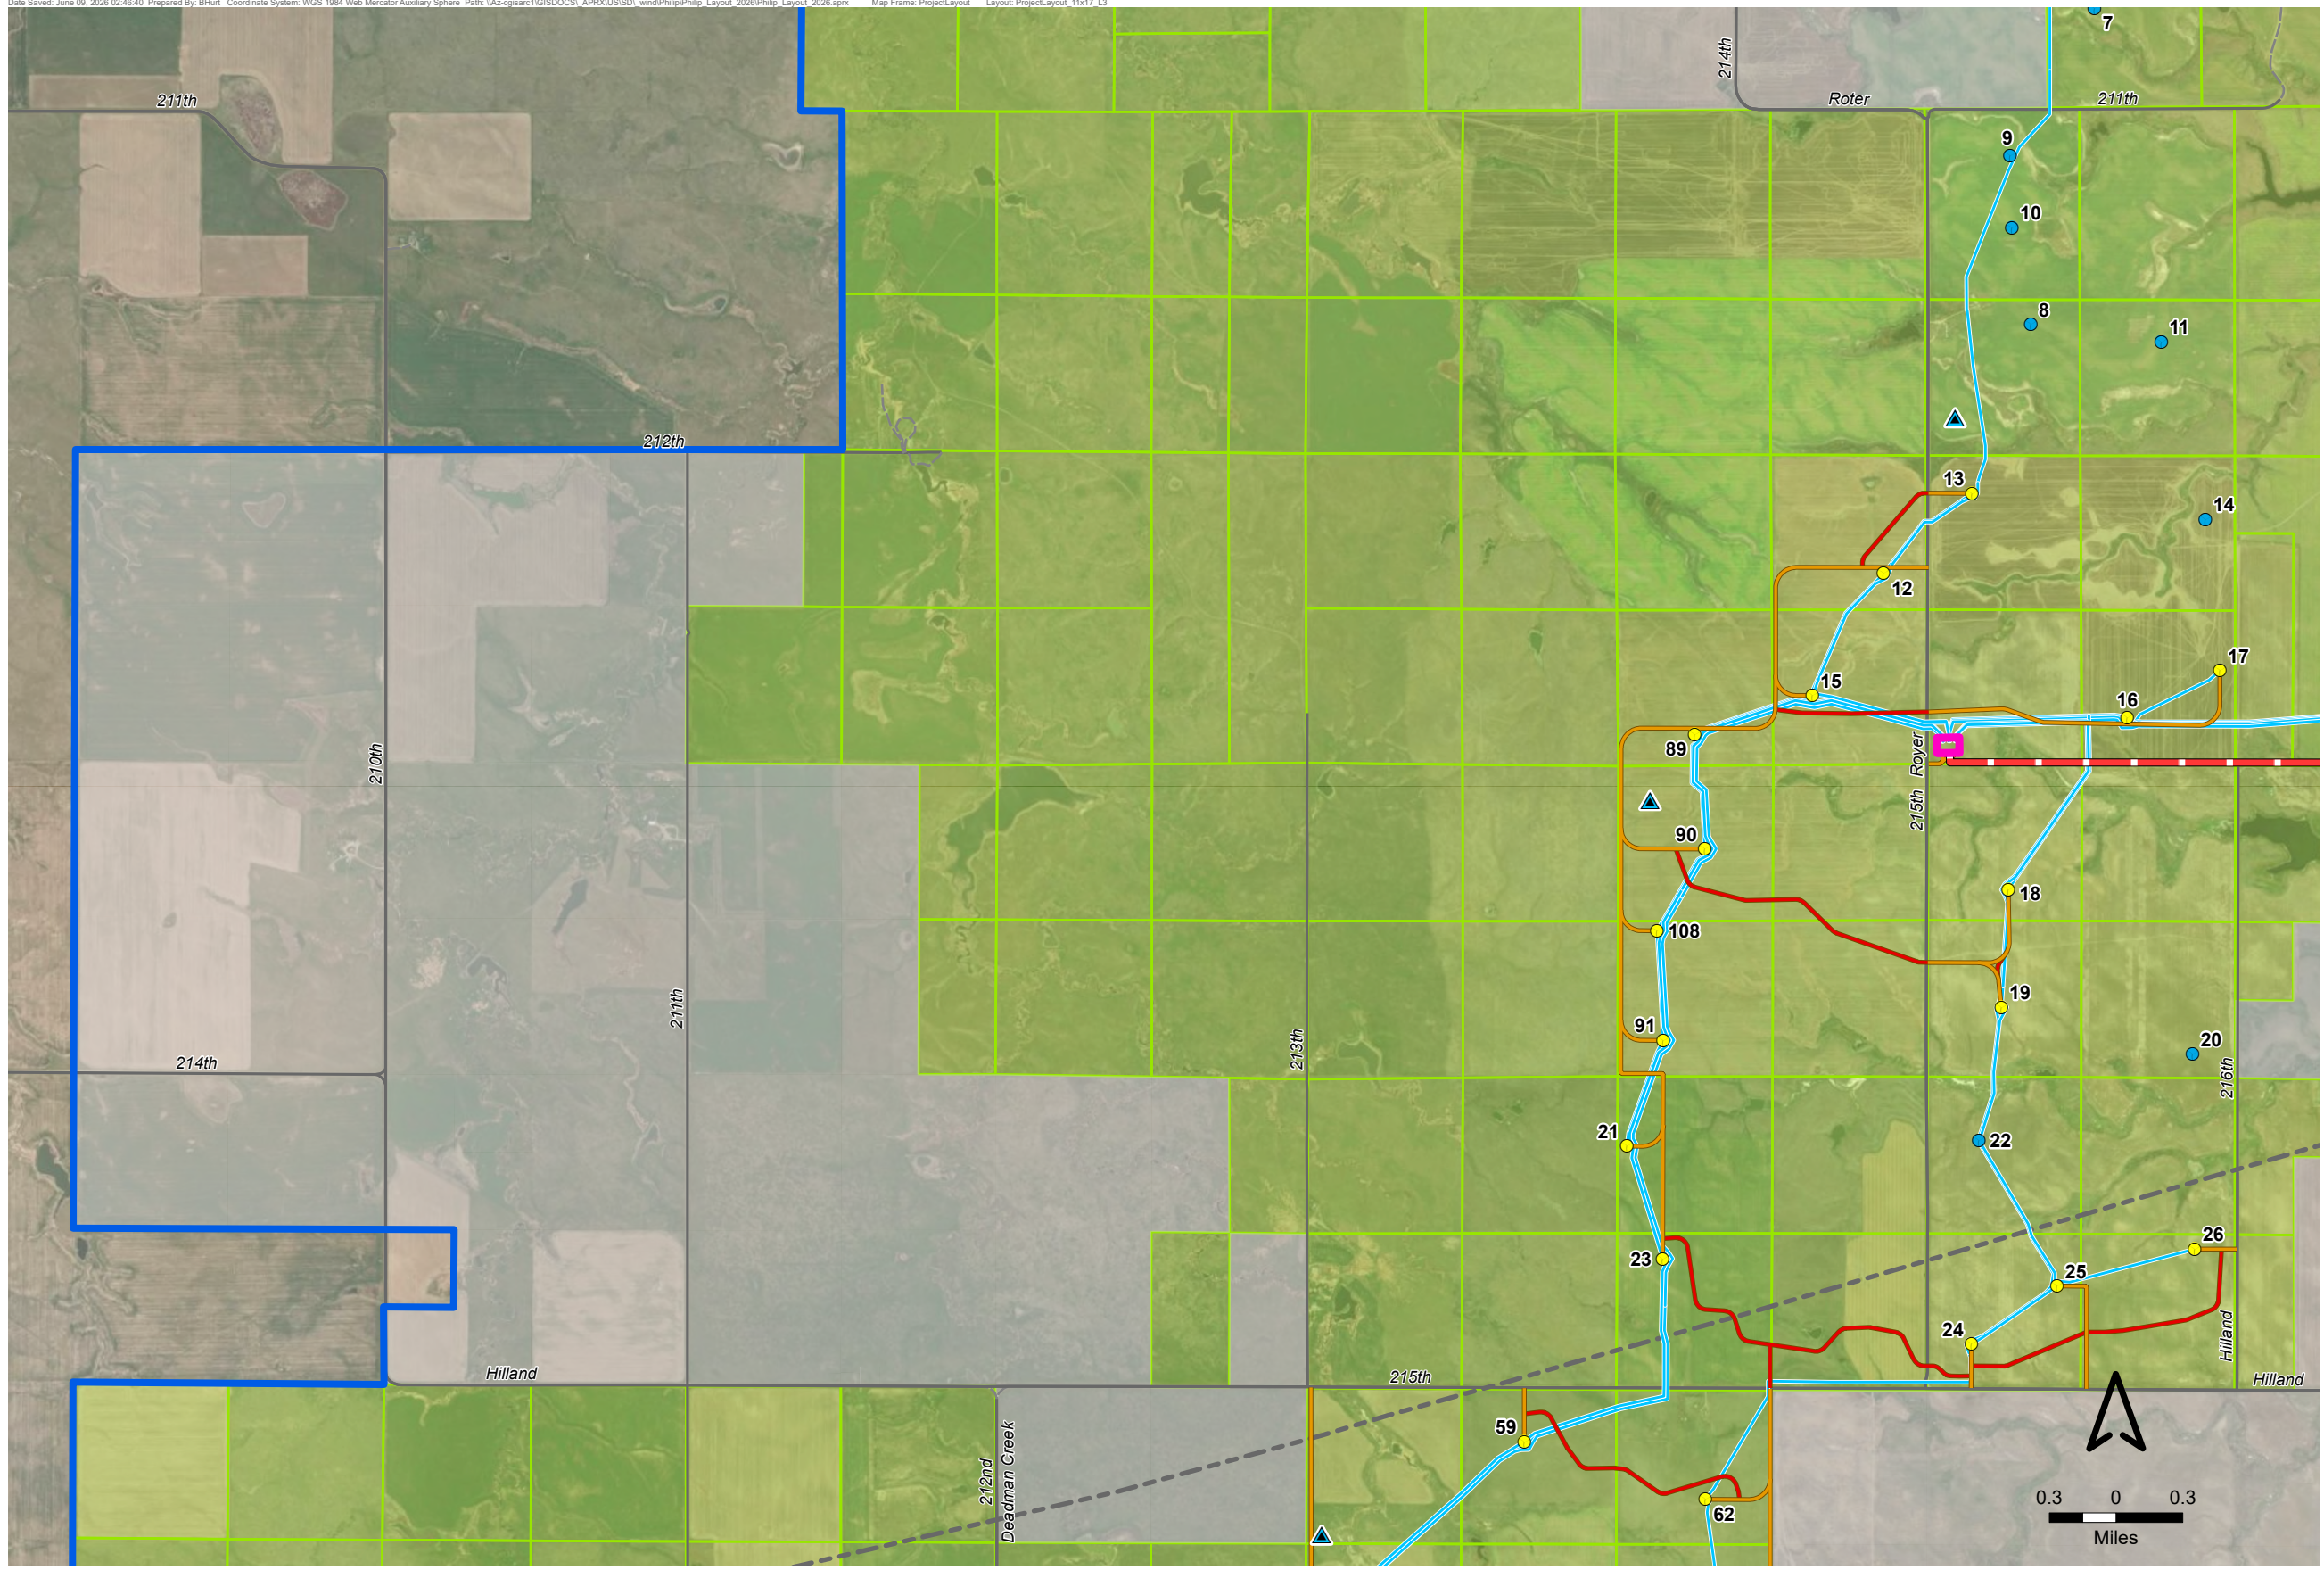


Figure A-2 Rev.1 - Project Layout Map




- Legend**
- Primary Turbine Location
 - Alternate Turbine Location
 - Access Road
 - Crane Path
 - Collection Line
 - ▭ Marshalling Yards
 - Landowner Parcel Status**
 - ▭ Participating
 - ▭ Not Participating
 - ▭ Project Boundary
 - ▭ County Boundary
 - Road Classification**
 - US/State Route
 - Local Road
 - Dirt/Unpaved Road

Figure A-2 Rev.1 - Project Layout Map




- Legend**
- Primary Turbine Location
 - Alternate Turbine Location
 - Permanent Meteorological Tower
 - Access Road
 - Crane Path
 - Gen-Tie Line
 - Collection Line
 - Substation
- Landowner Parcel Status**
- Participating
 - Not Participating
 - Project Boundary
 - County Boundary
- Transmission Line**
- Existing Transmission Line 230kV
- Road Classification**
- Local Road
 - Dirt/Unpaved Road

Figure A-2 Rev.1 - Project Layout Map

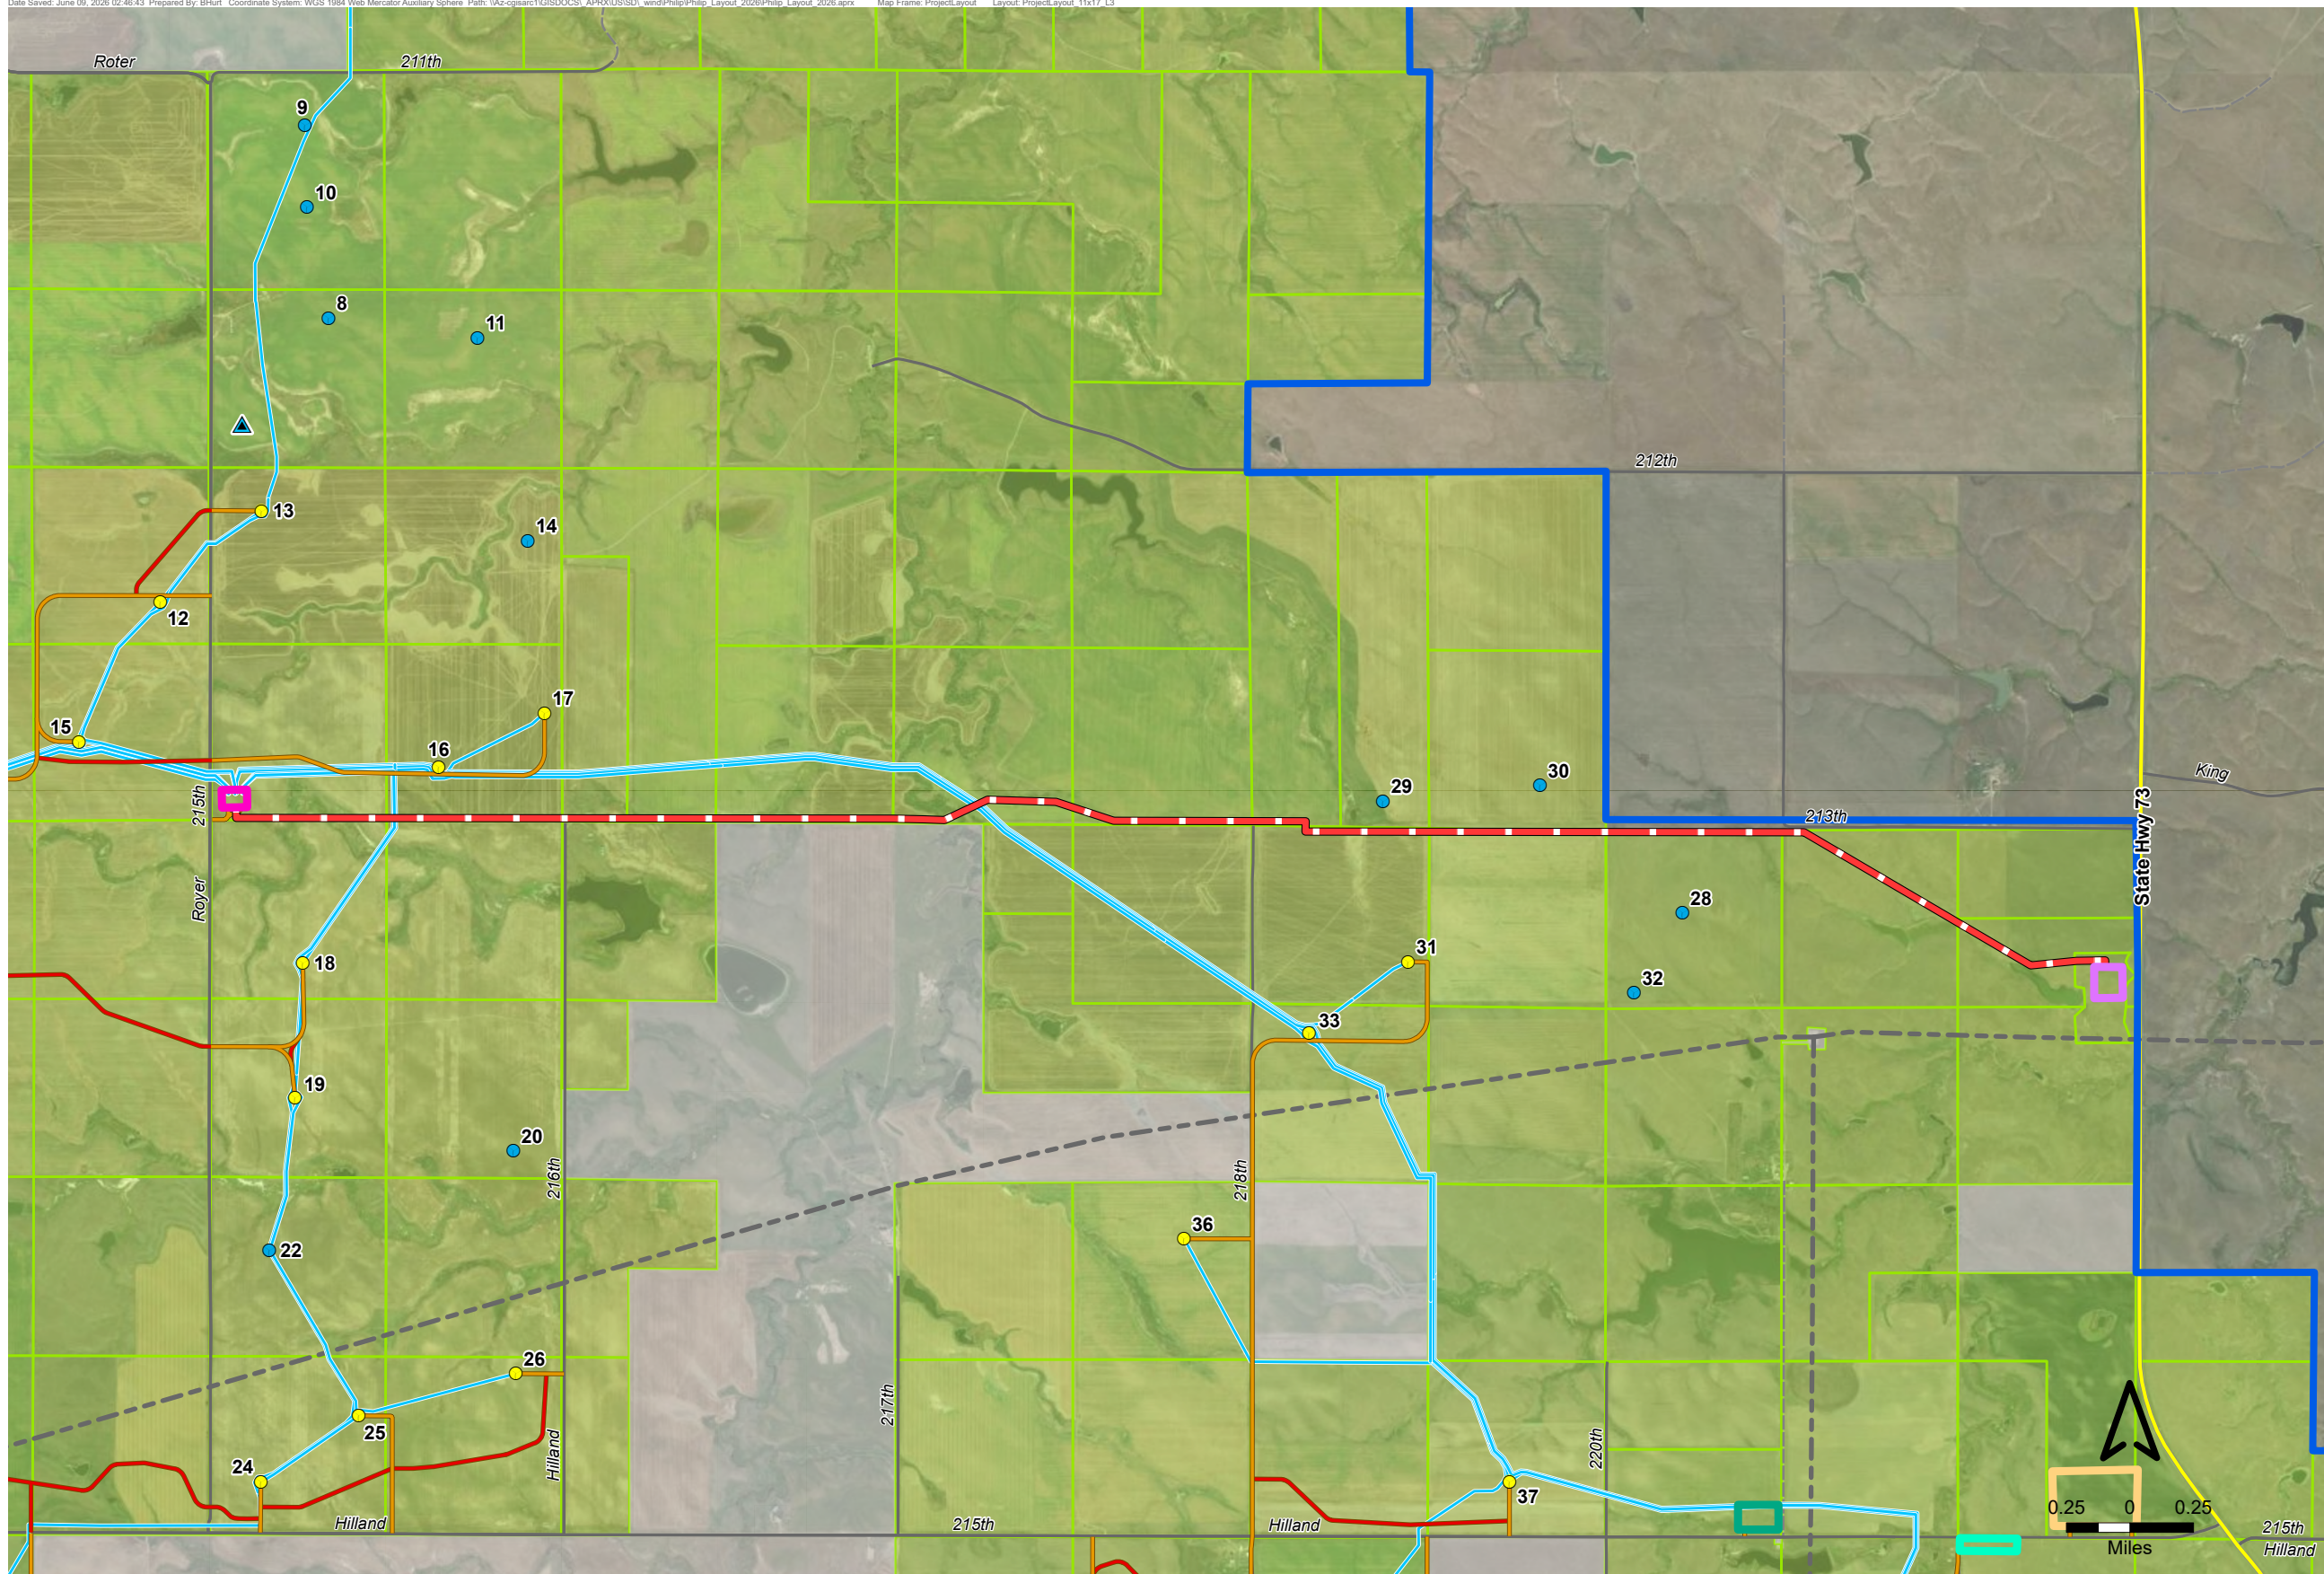


- Legend**
- Primary Turbine Location
 - Alternate Turbine Location
 - ▲ Permanent Meteorological Tower
 - Access Road
 - Crane Path
 - Gen-Tie Line
 - Collection Line
 - Interconnection Switchyard
 - Laydown Yard
 - Marshalling Yards
 - O&M Building
 - Substation
- Landowner Parcel Status**
- Participating
 - Not Participating
 - Project Boundary
 - County Boundary
- Transmission Line**
- Existing Transmission Line 230kV
- Road Classification**
- US/State Route
 - Local Road
 - Dirt/Unpaved Road

Figure A-2 Rev.1 - Project Layout Map

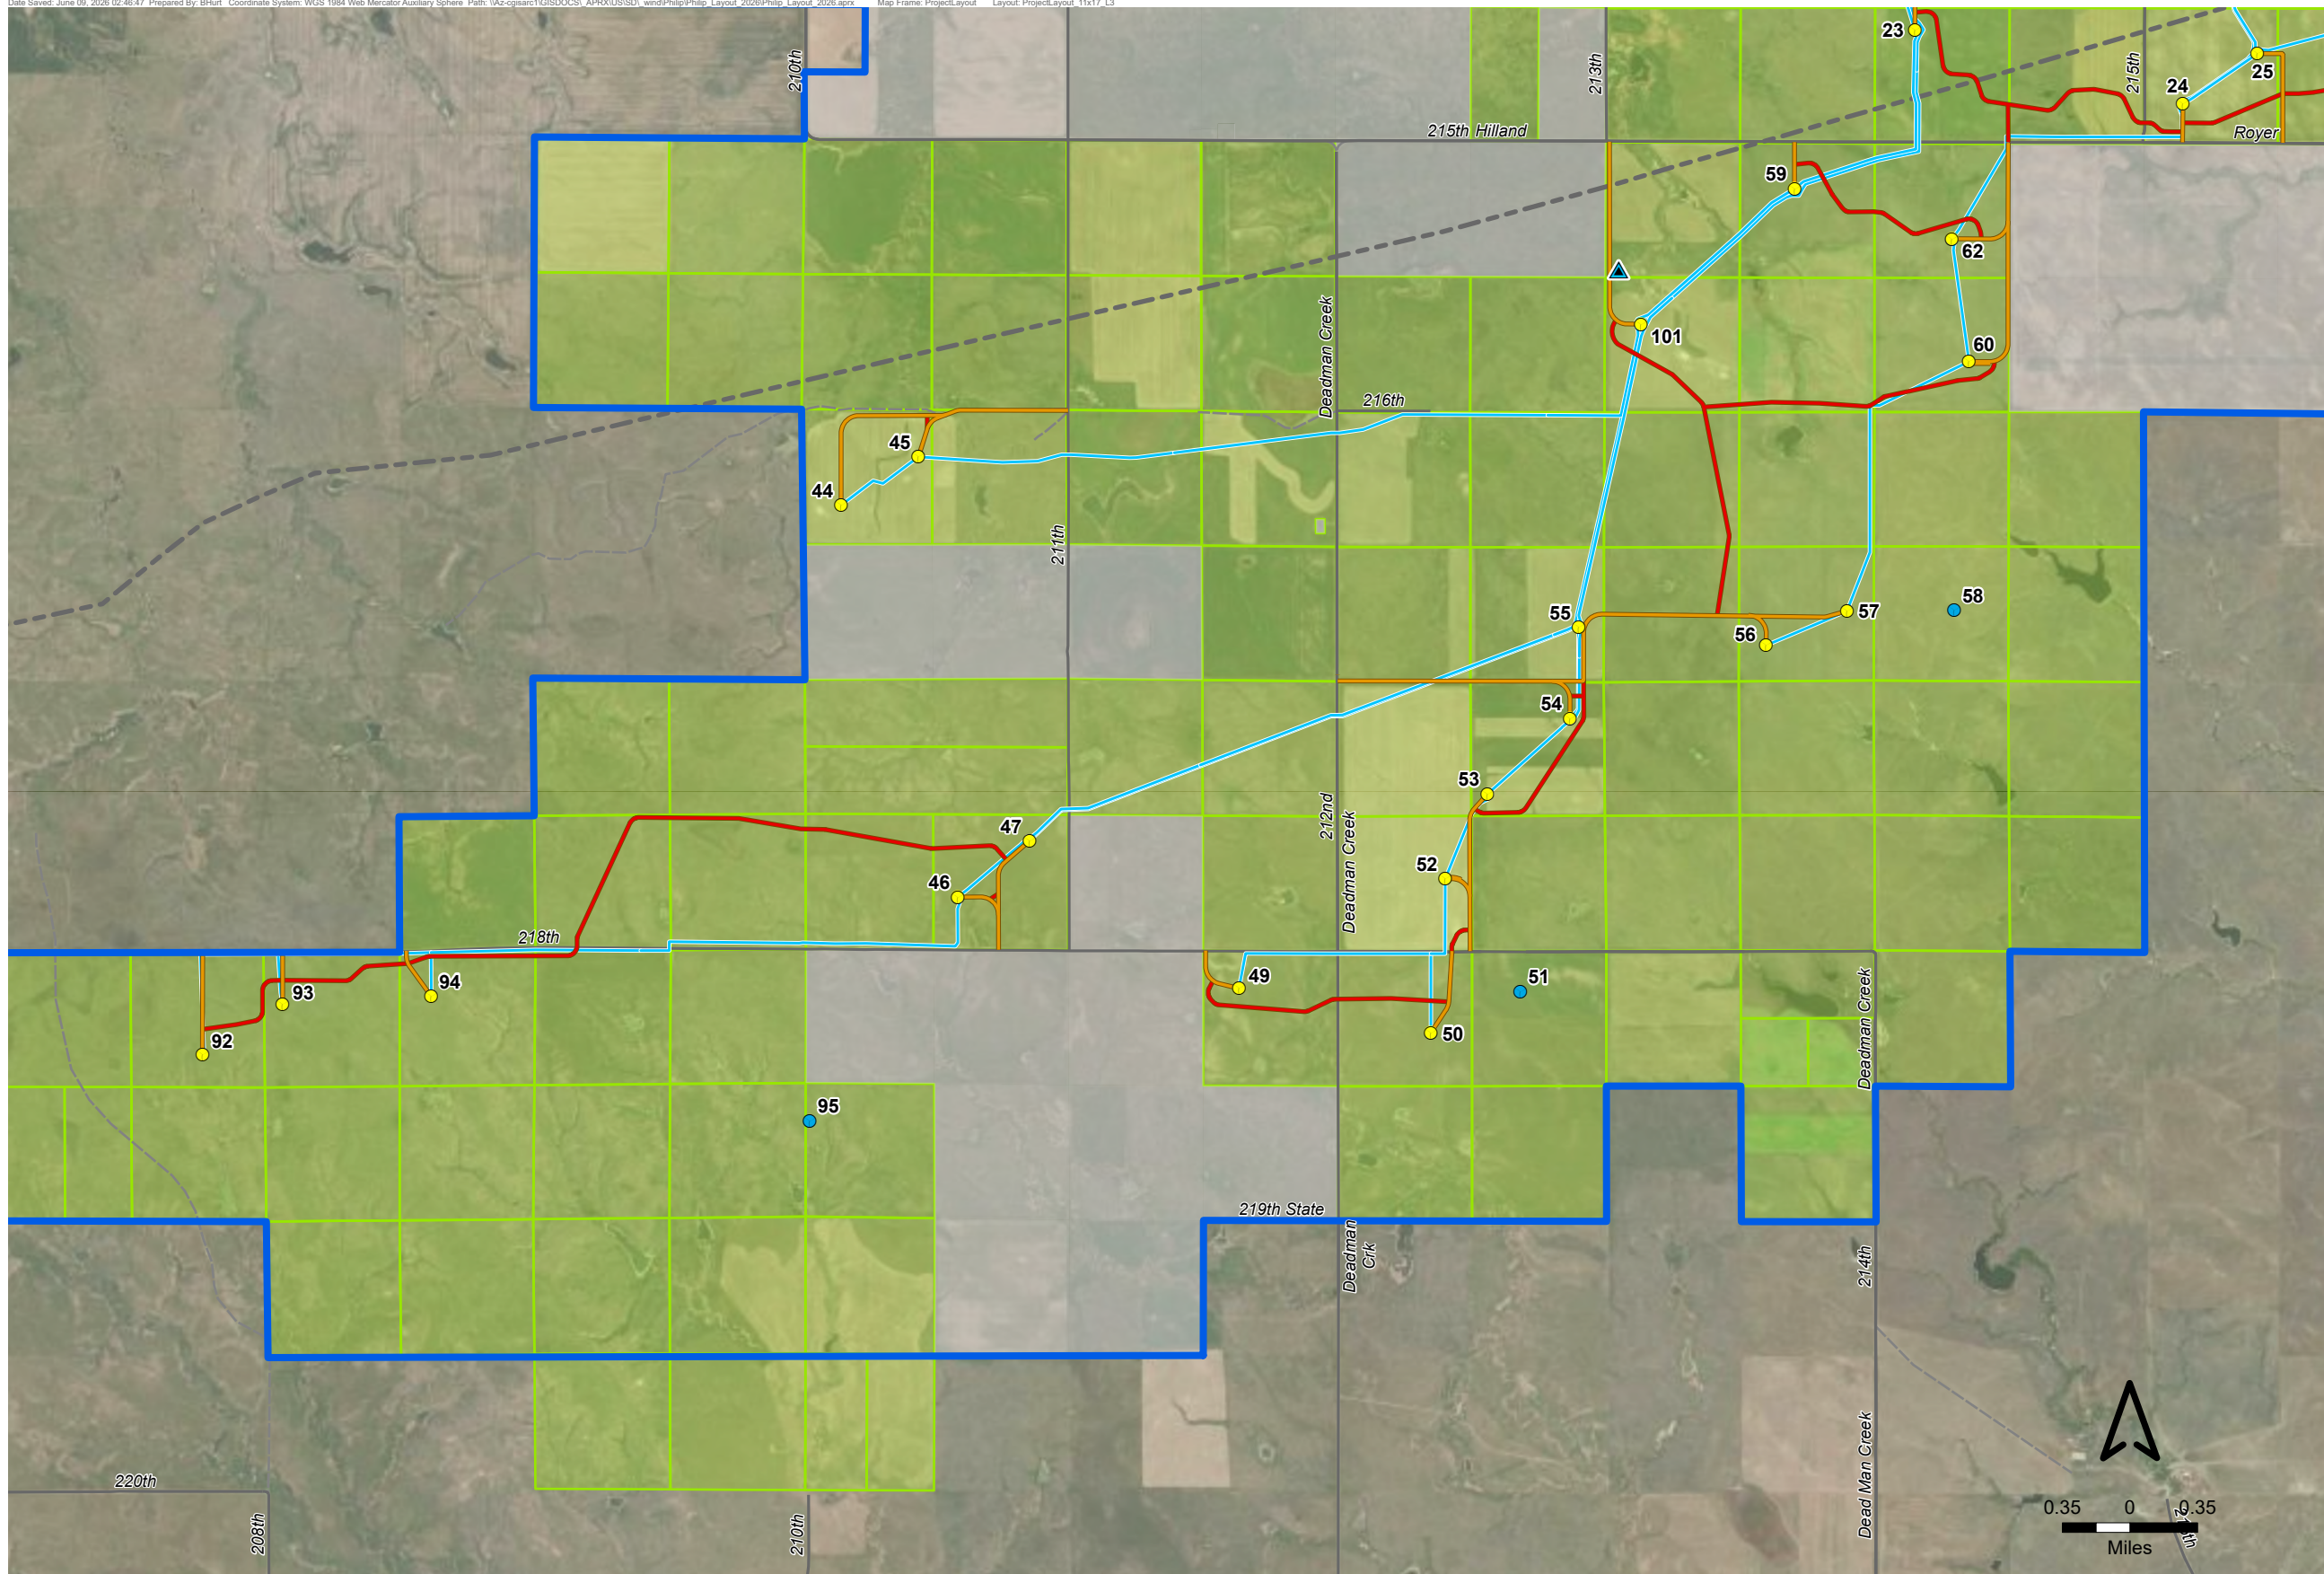

- Legend**
- Primary Turbine Location
 - Alternate Turbine Location
 - ▲ Permanent Meteorological Tower
 - Access Road
 - Crane Path
 - Collection Line
- Landowner Parcel Status**
- Participating
 - Not Participating
 - ▭ Project Boundary
 - ▭ County Boundary
- Transmission Line**
- Existing Transmission Line 230kV
- Road Classification**
- Local Road
 - Dirt/Unpaved Road

Figure A-2 Rev.1 - Project Layout Map

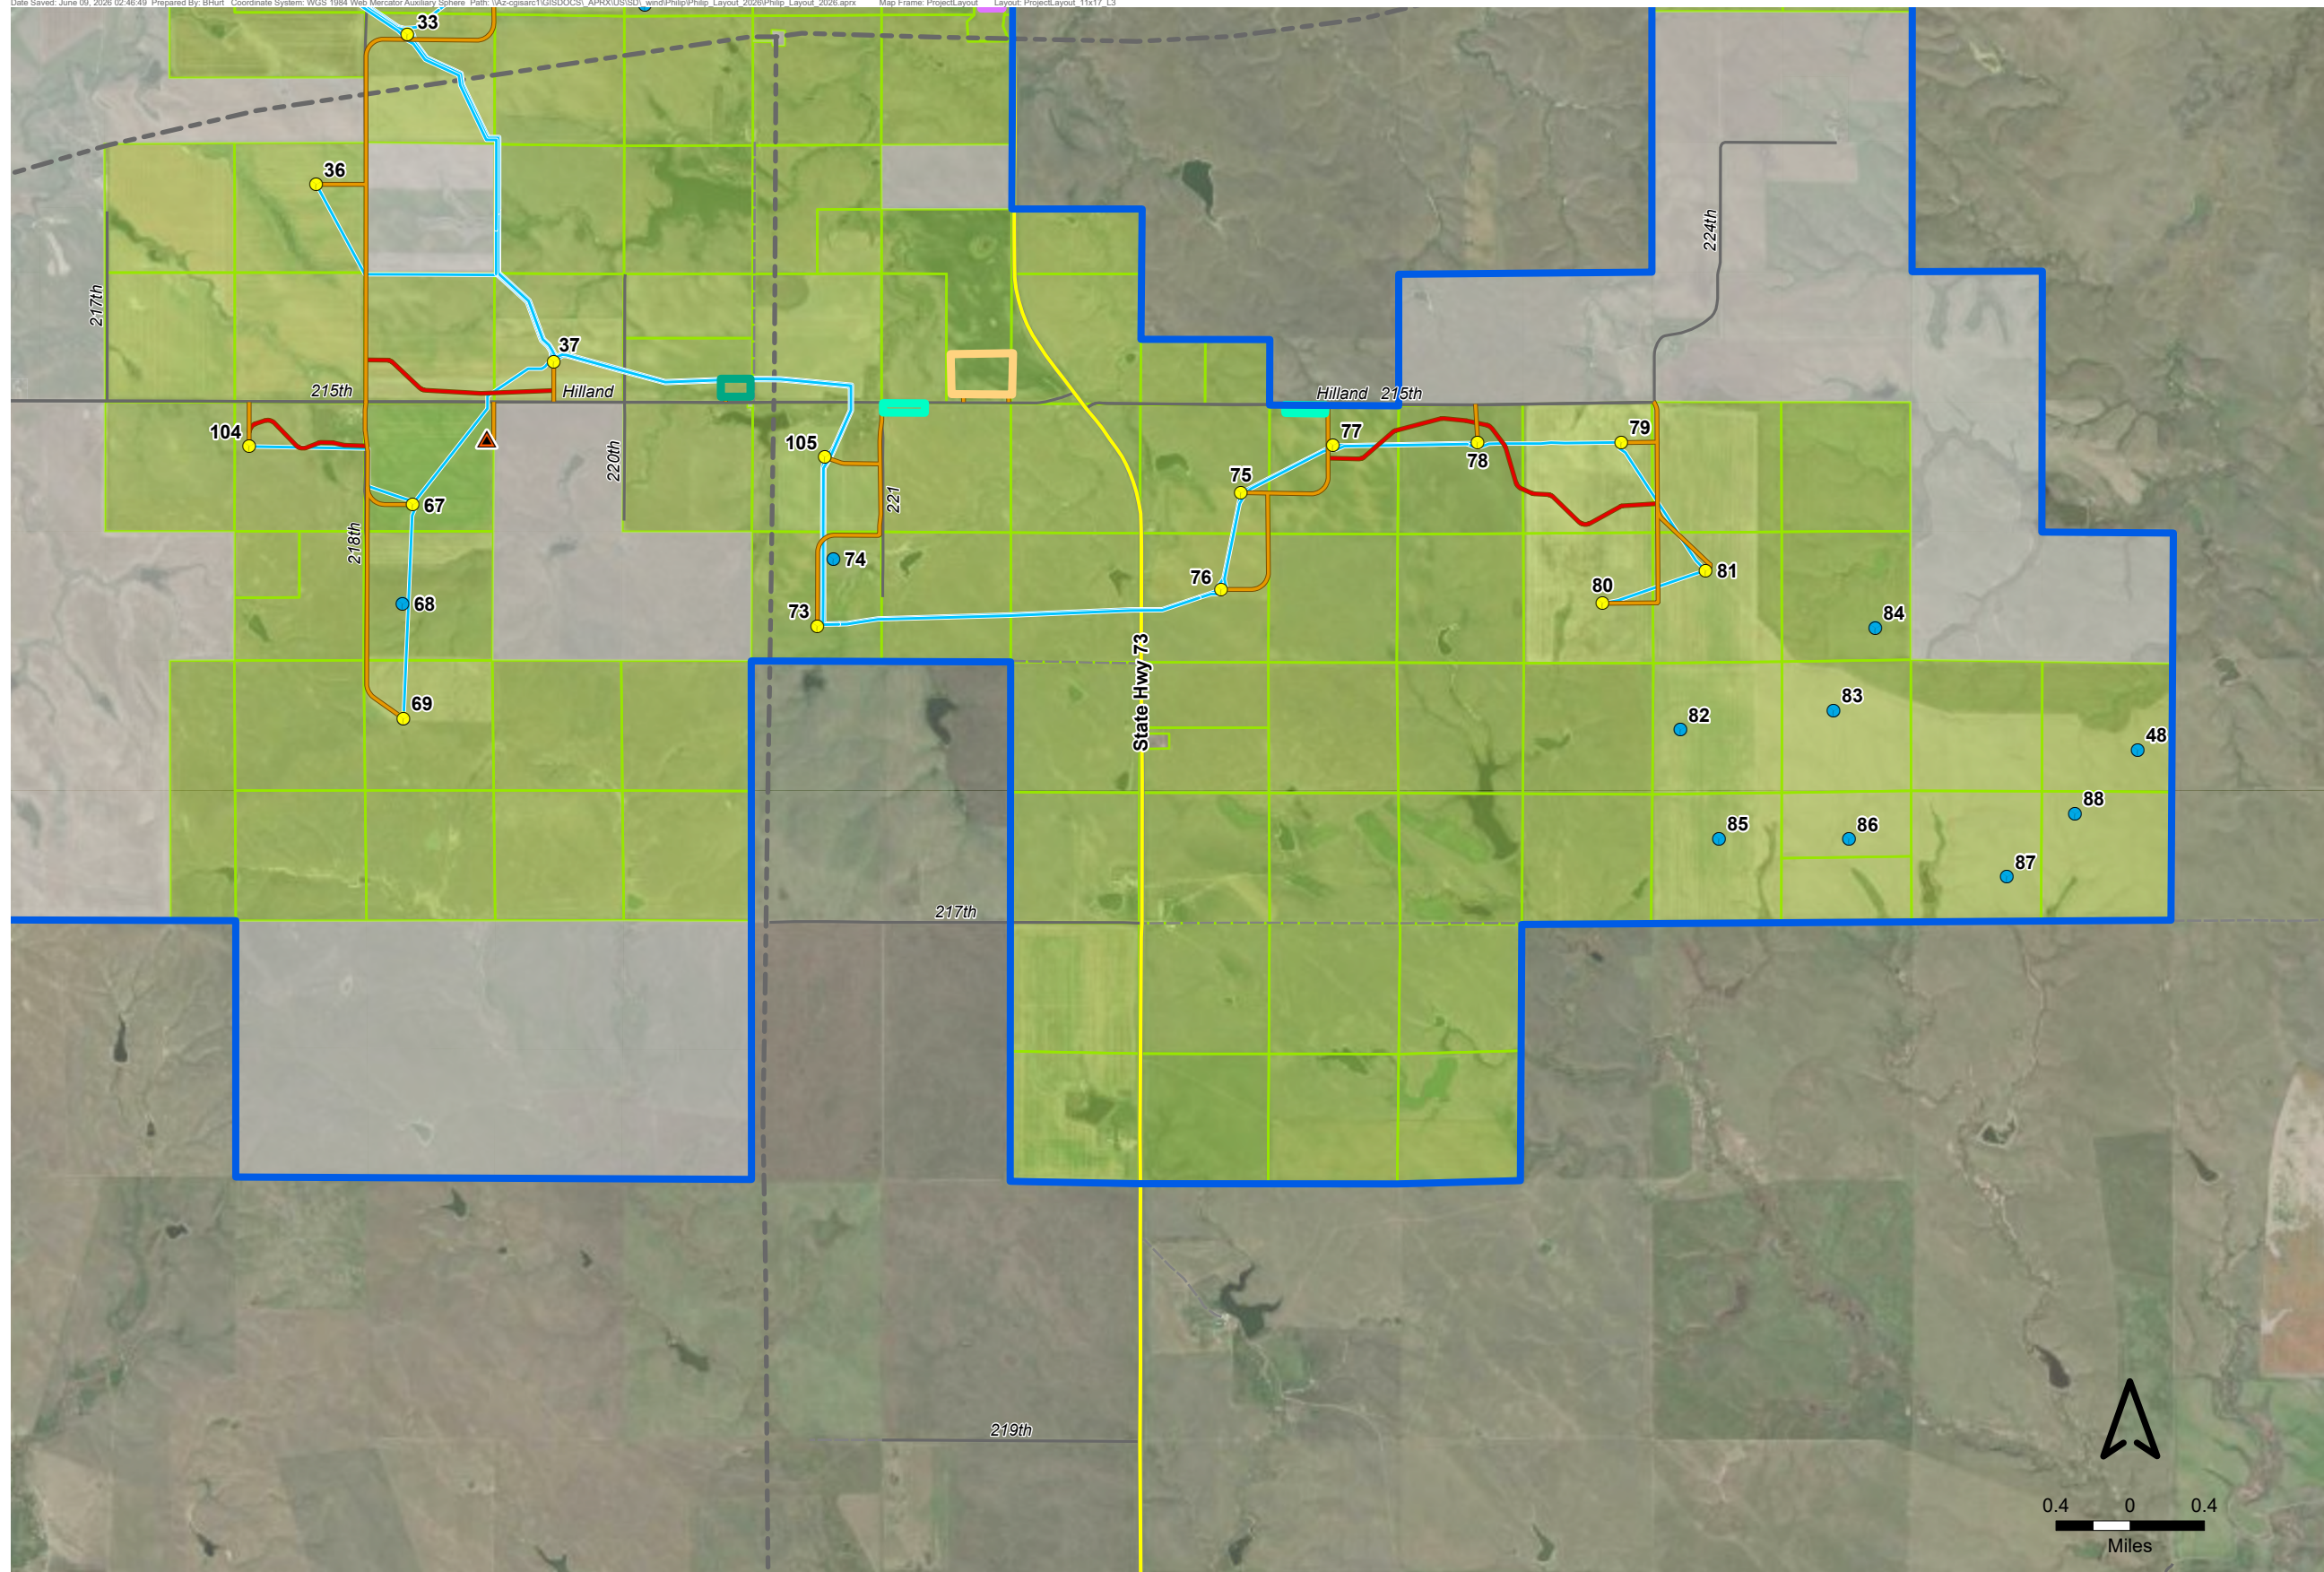

- Legend**
- Primary Turbine Location
 - Alternate Turbine Location
 - ▲ Aircraft Detection Lighting System Tower
 - Access Road
 - Crane Path
 - Collection Line
 - Interconnection Switchyard
 - Laydown Yard
 - Marshalling Yards
 - O&M Building
- Landowner Parcel Status**
- Participating
 - Not Participating
 - Project Boundary
 - County Boundary
- Transmission Line**
- Existing Transmission Line 230kV
- Road Classification**
- US/State Route
 - Local Road
 - Dirt/Unpaved Road

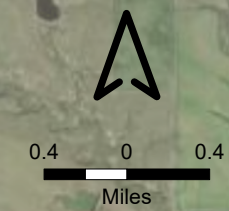


Figure A-2 Rev.1 - Project Layout Map