




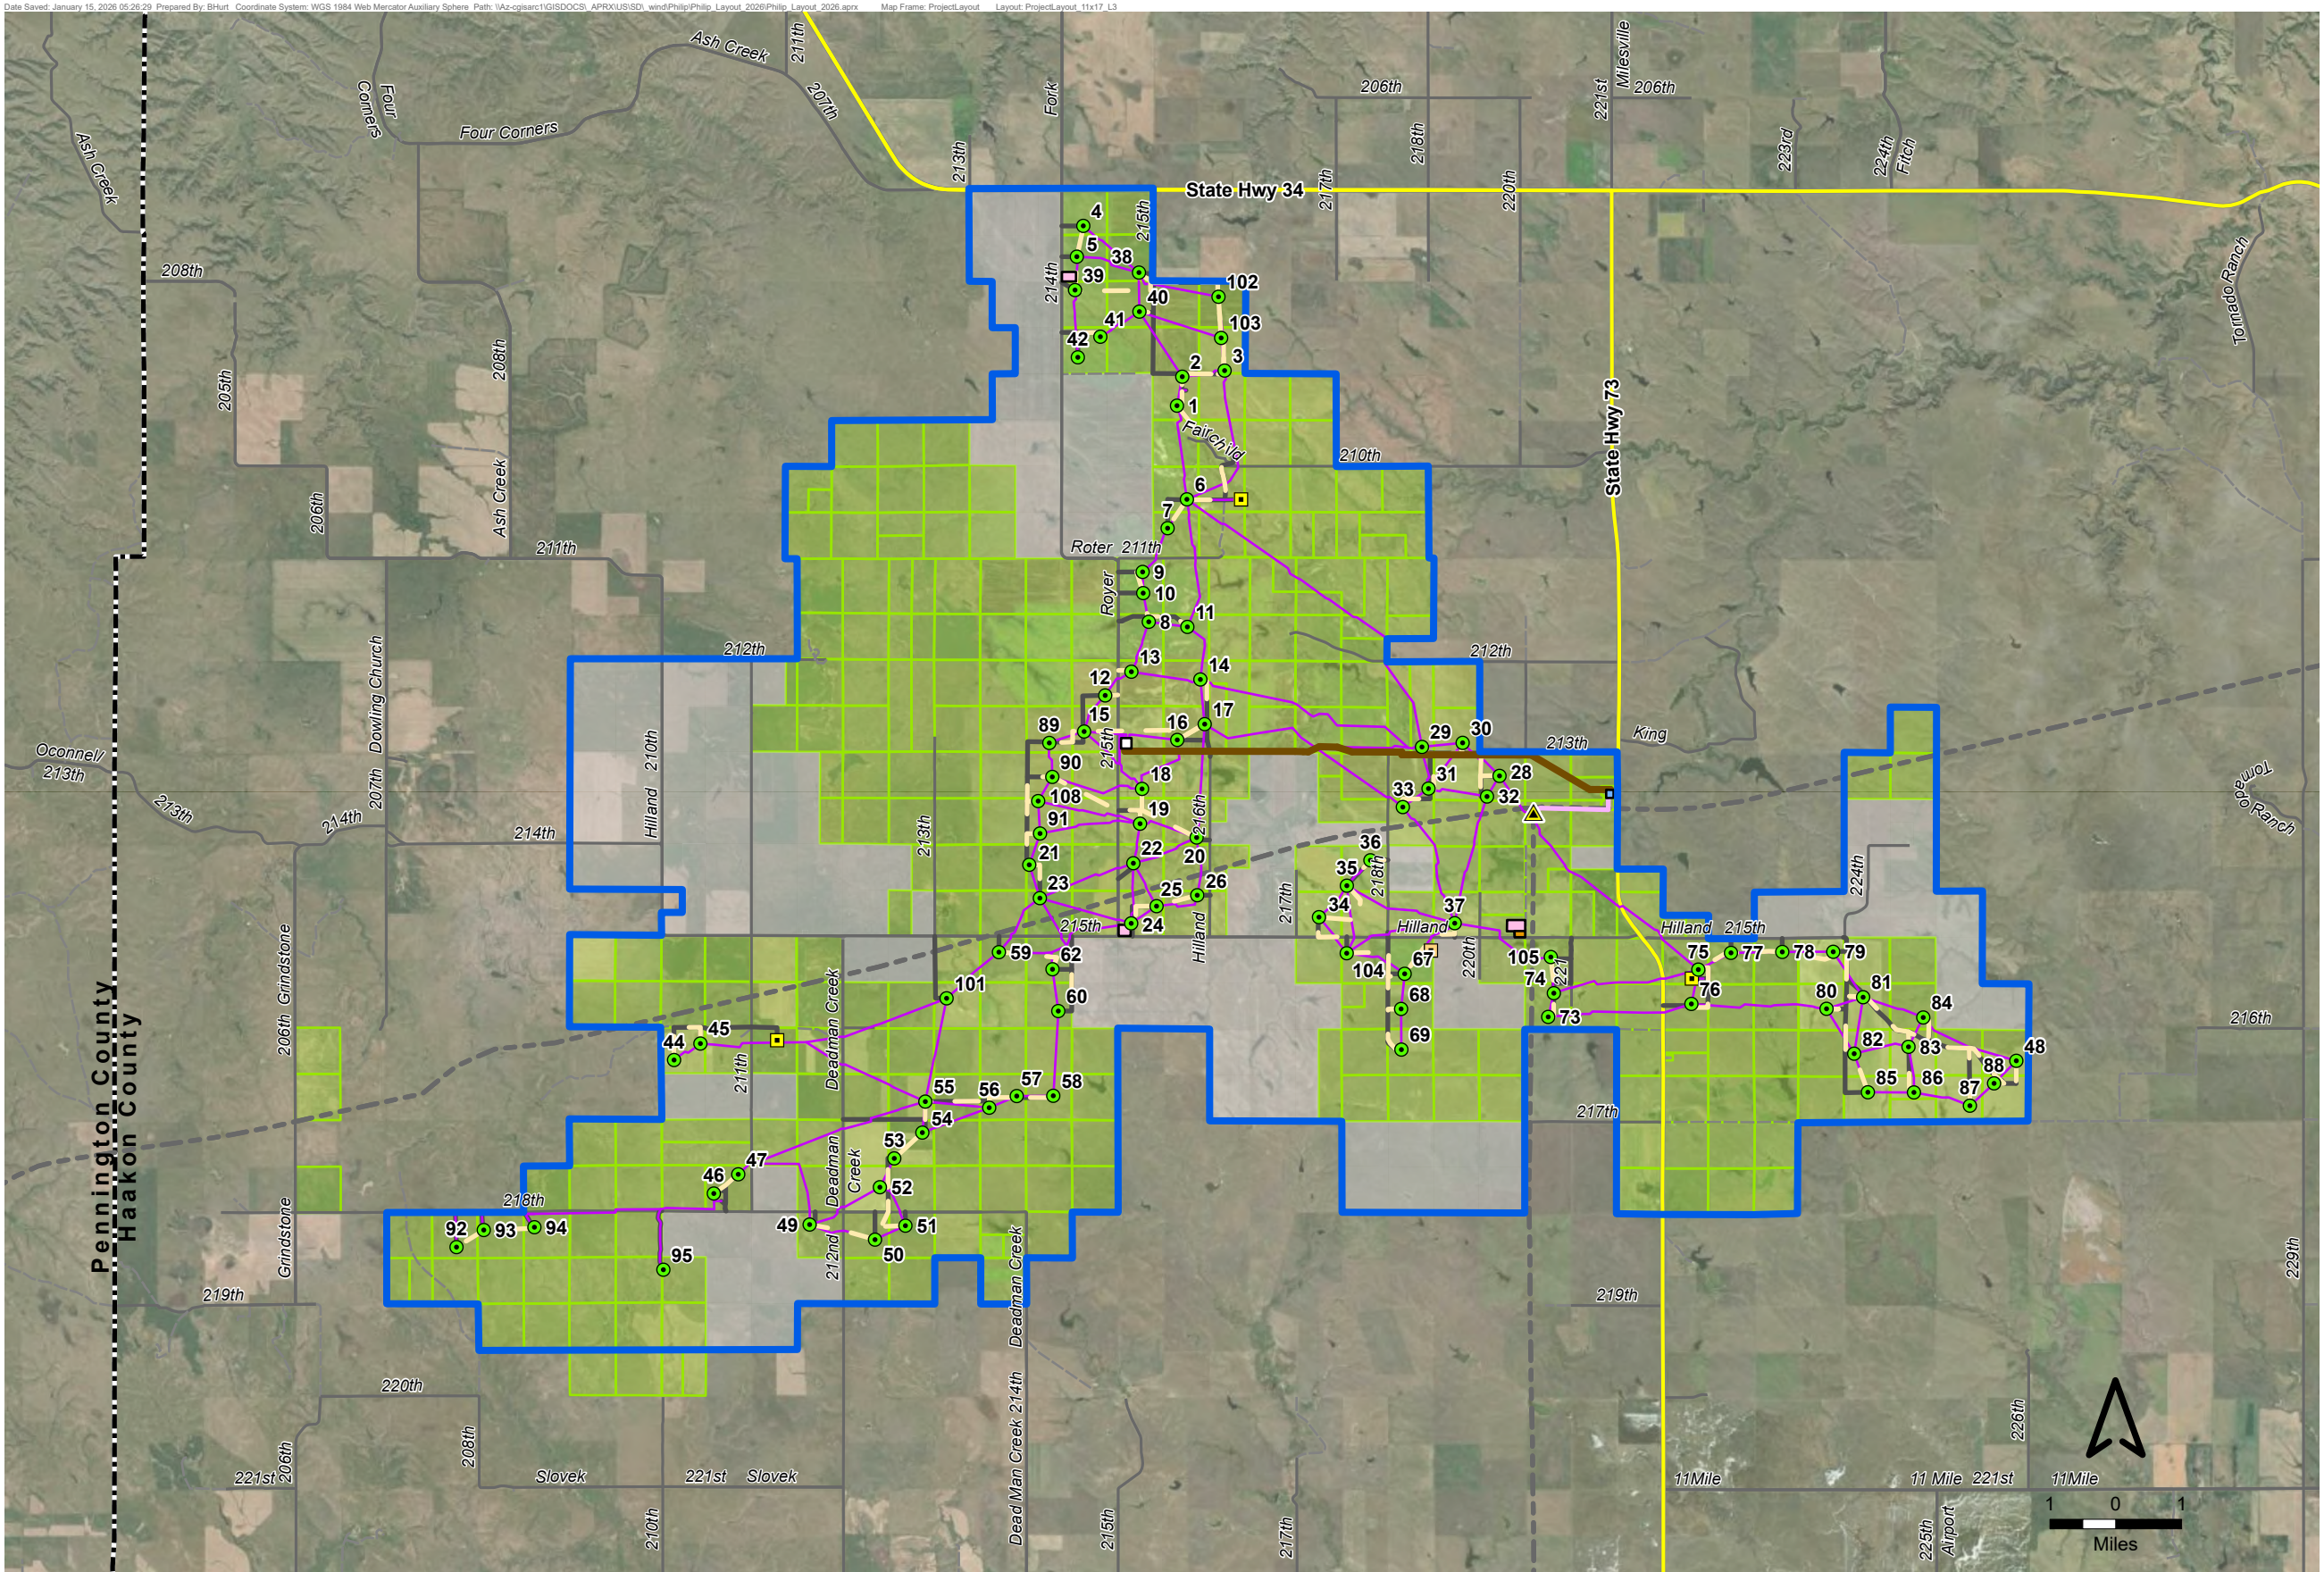

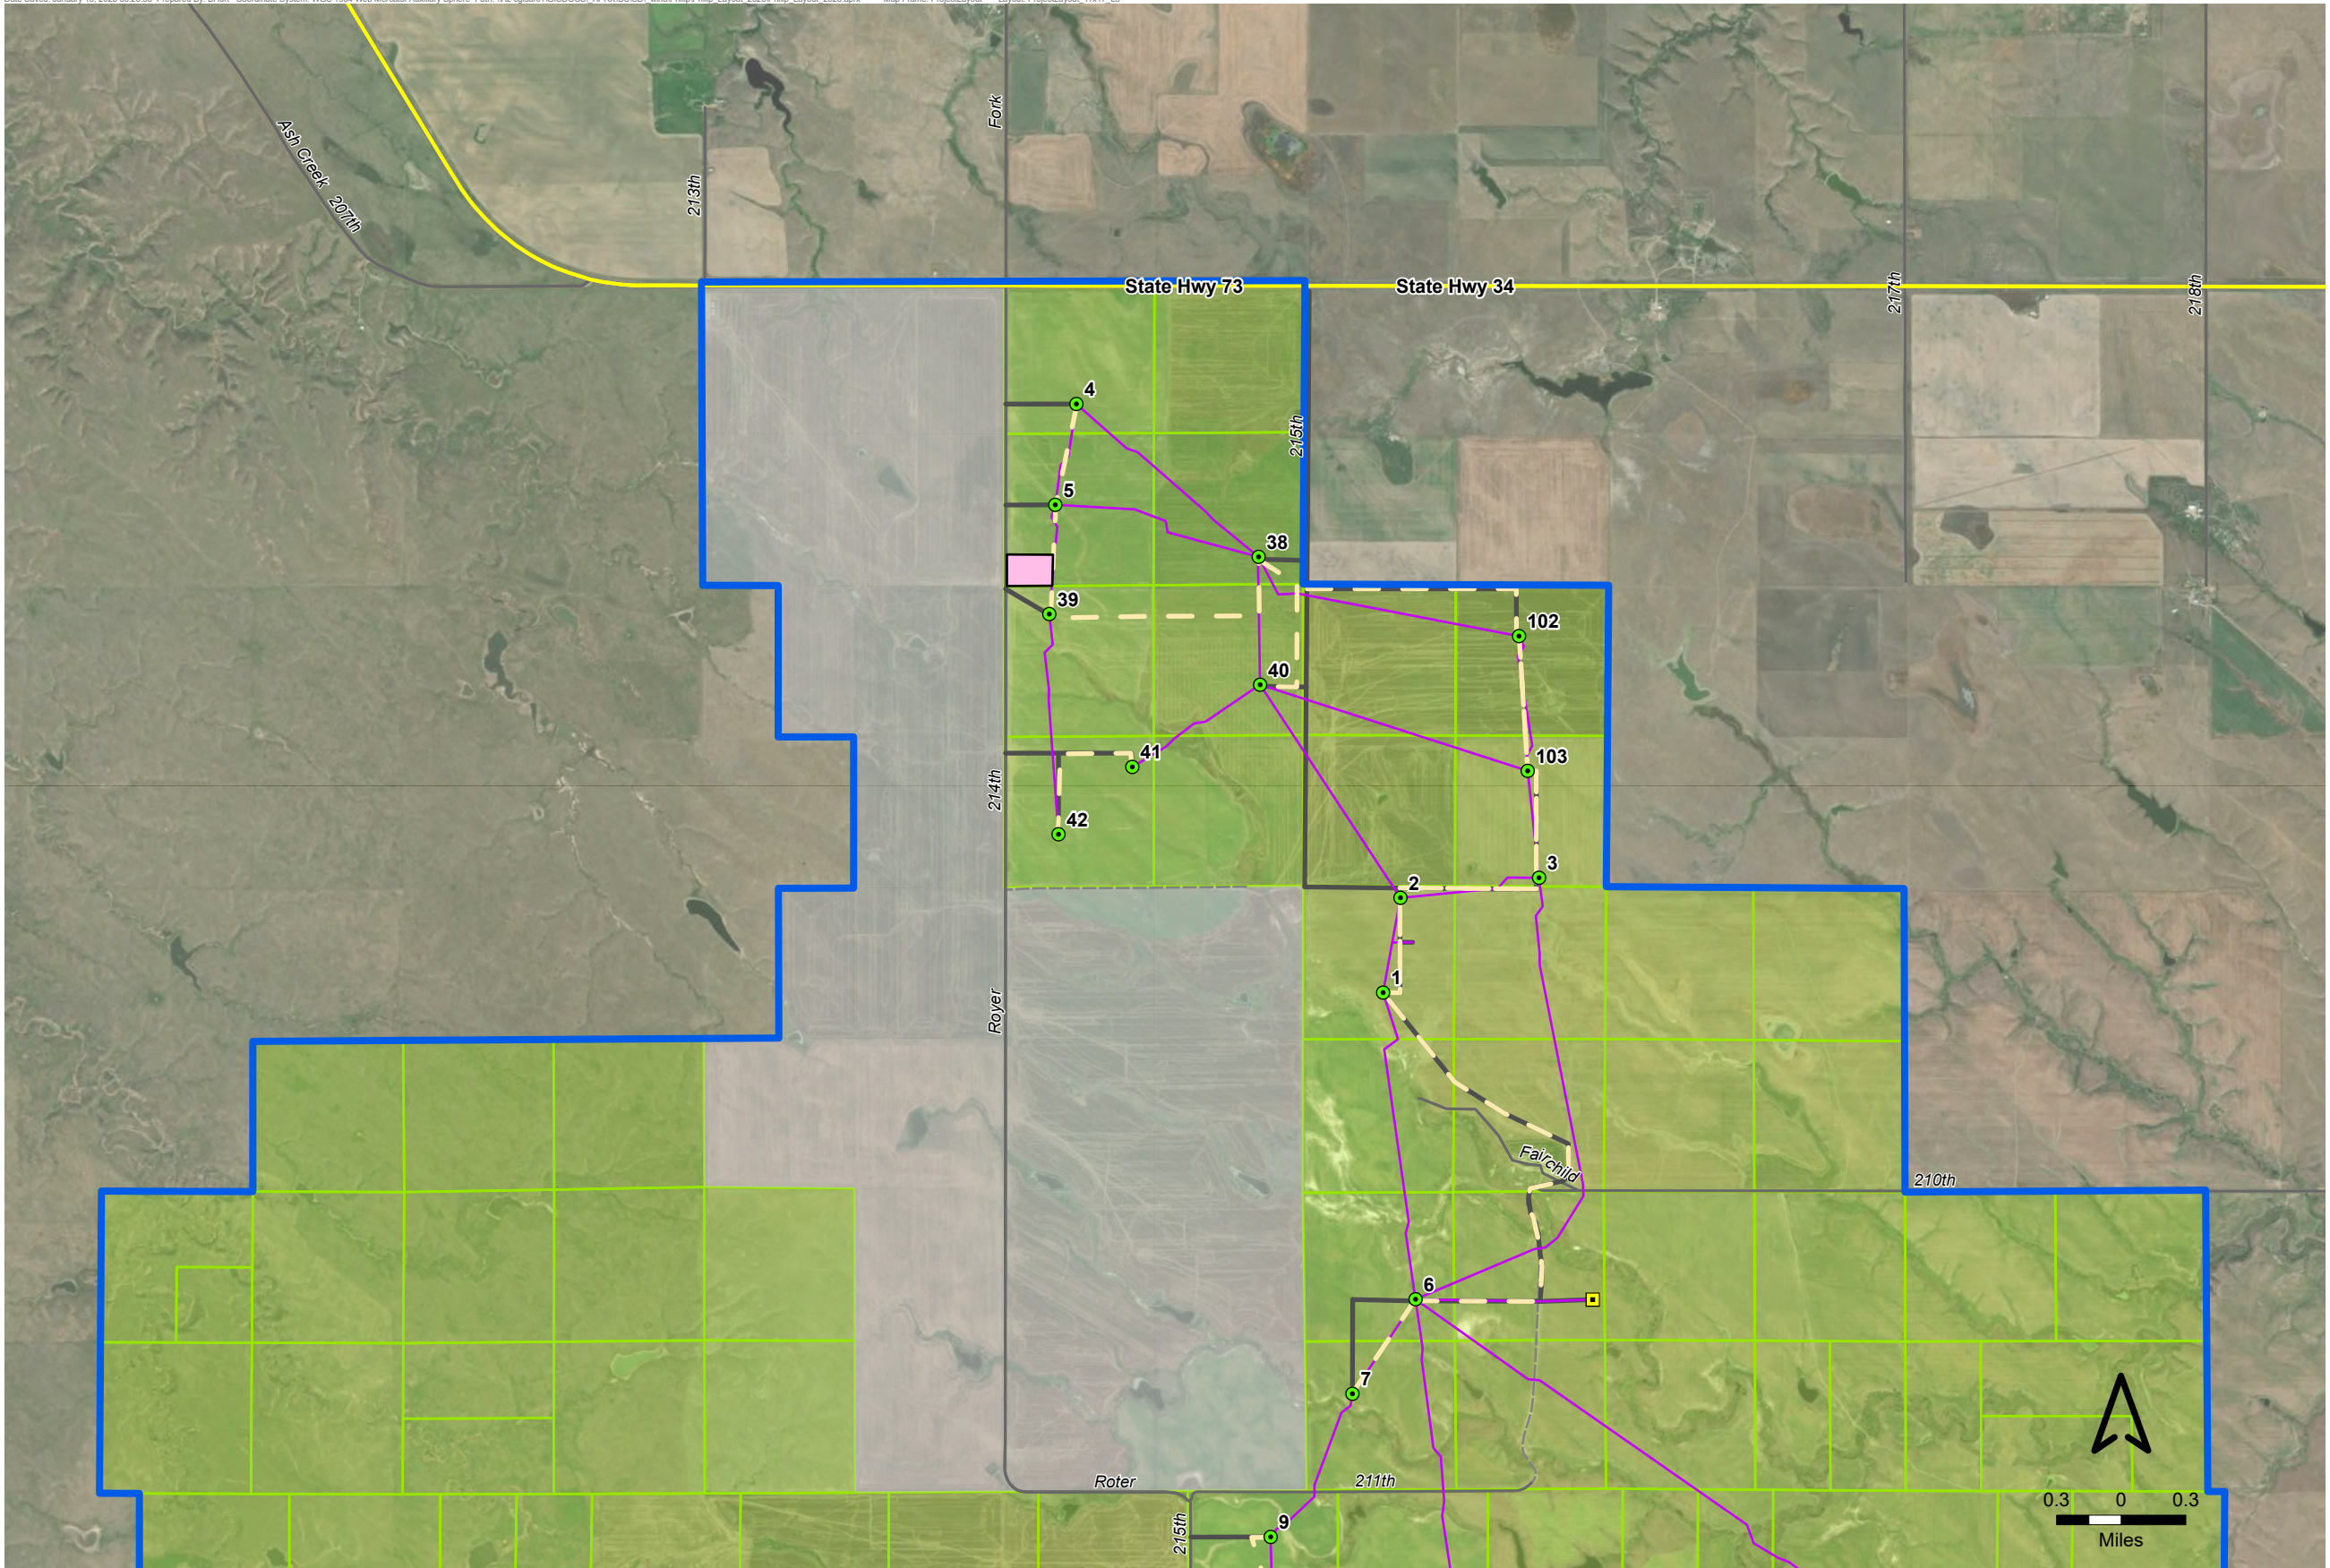


- Legend**
- Meteorological Tower
 - Turbine Location
 - Collection Line
 - Crane Path
 - Access Road
 - Laydown Yard
 - Landowner Parcel Status**
 - Participating
 - Not Participating
 - Project Boundary
 - County Boundary
 - Road Classification**
 - US/State Route
 - Local Road
 - Dirt/Unpaved Road

Figure A-2 Rev.1 - Project Layout Map

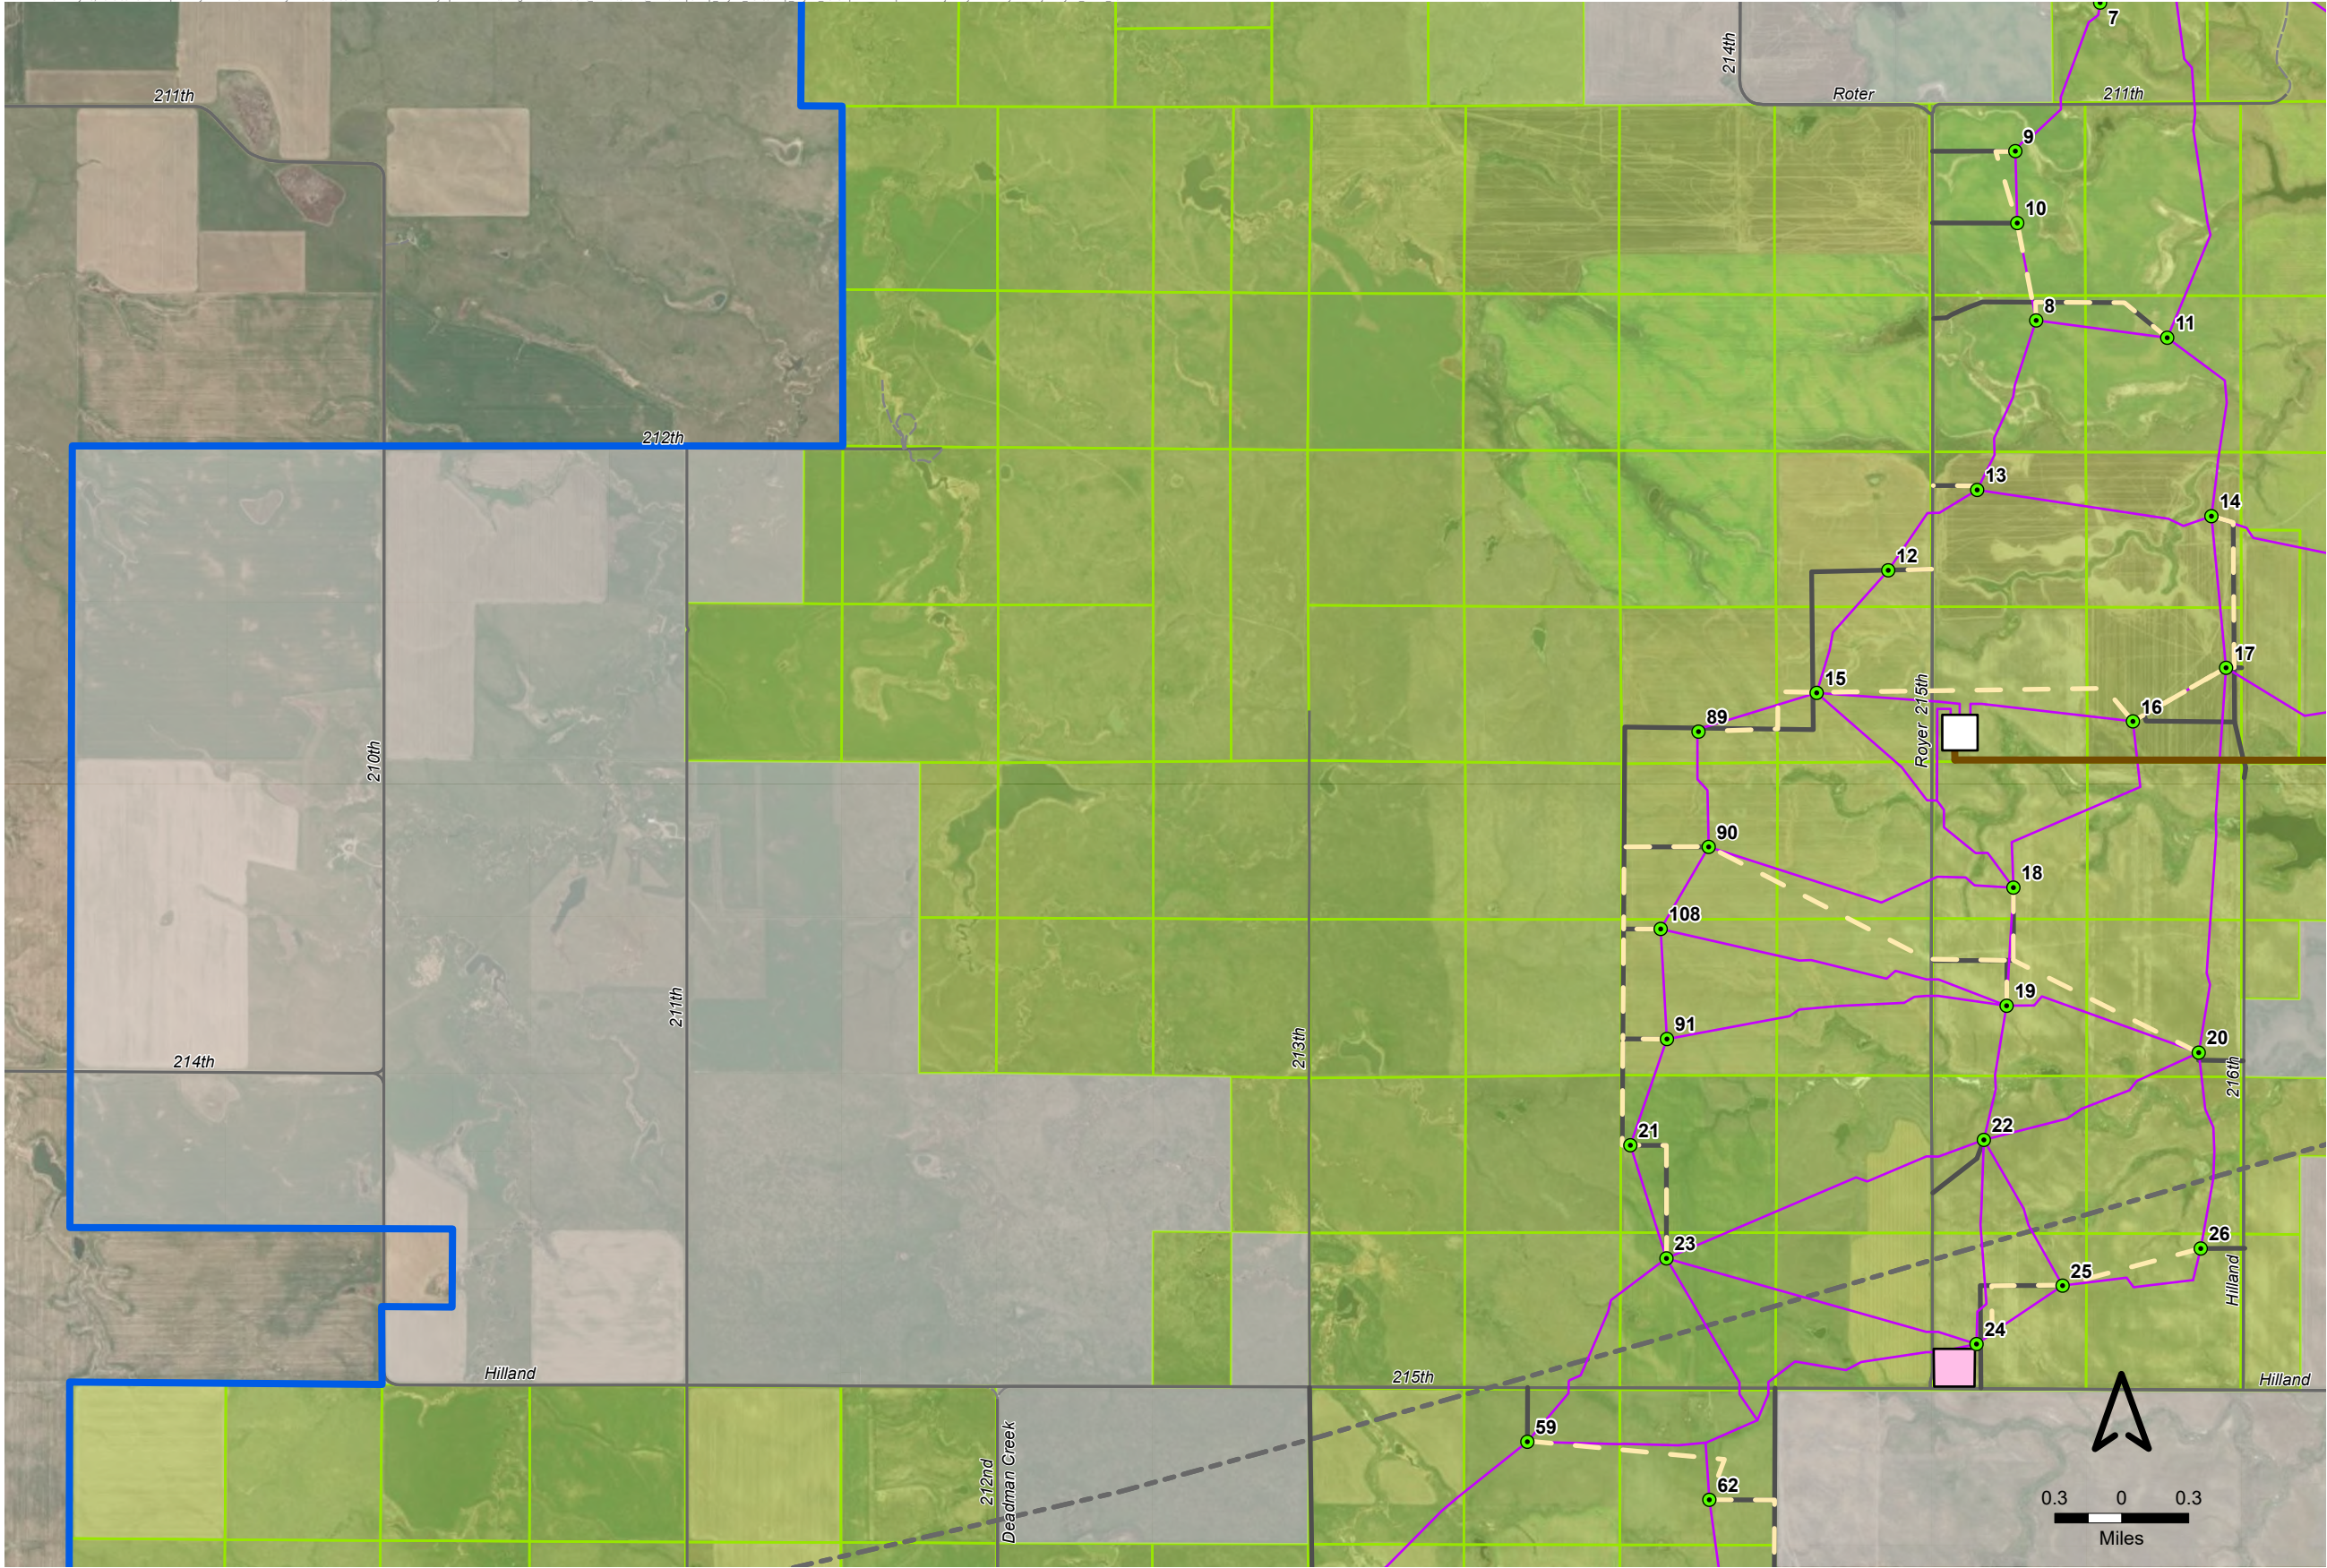

- Legend**
- Project Layout**
- Turbine Location
 - Collection Line
 - Transmission Line
 - Crane Path
 - Access Road
 - Laydown Yard
 - Collector Substation
- Landowner Parcel Status**
- Participating
 - Not Participating
 - Project Boundary
 - County Boundary
- Transmission Line**
- Existing Transmission Line 230kV
- Road Classification**
- Local Road
 - Dirt/Unpaved Road


Figure A-2 Rev.1 - Project Layout Map

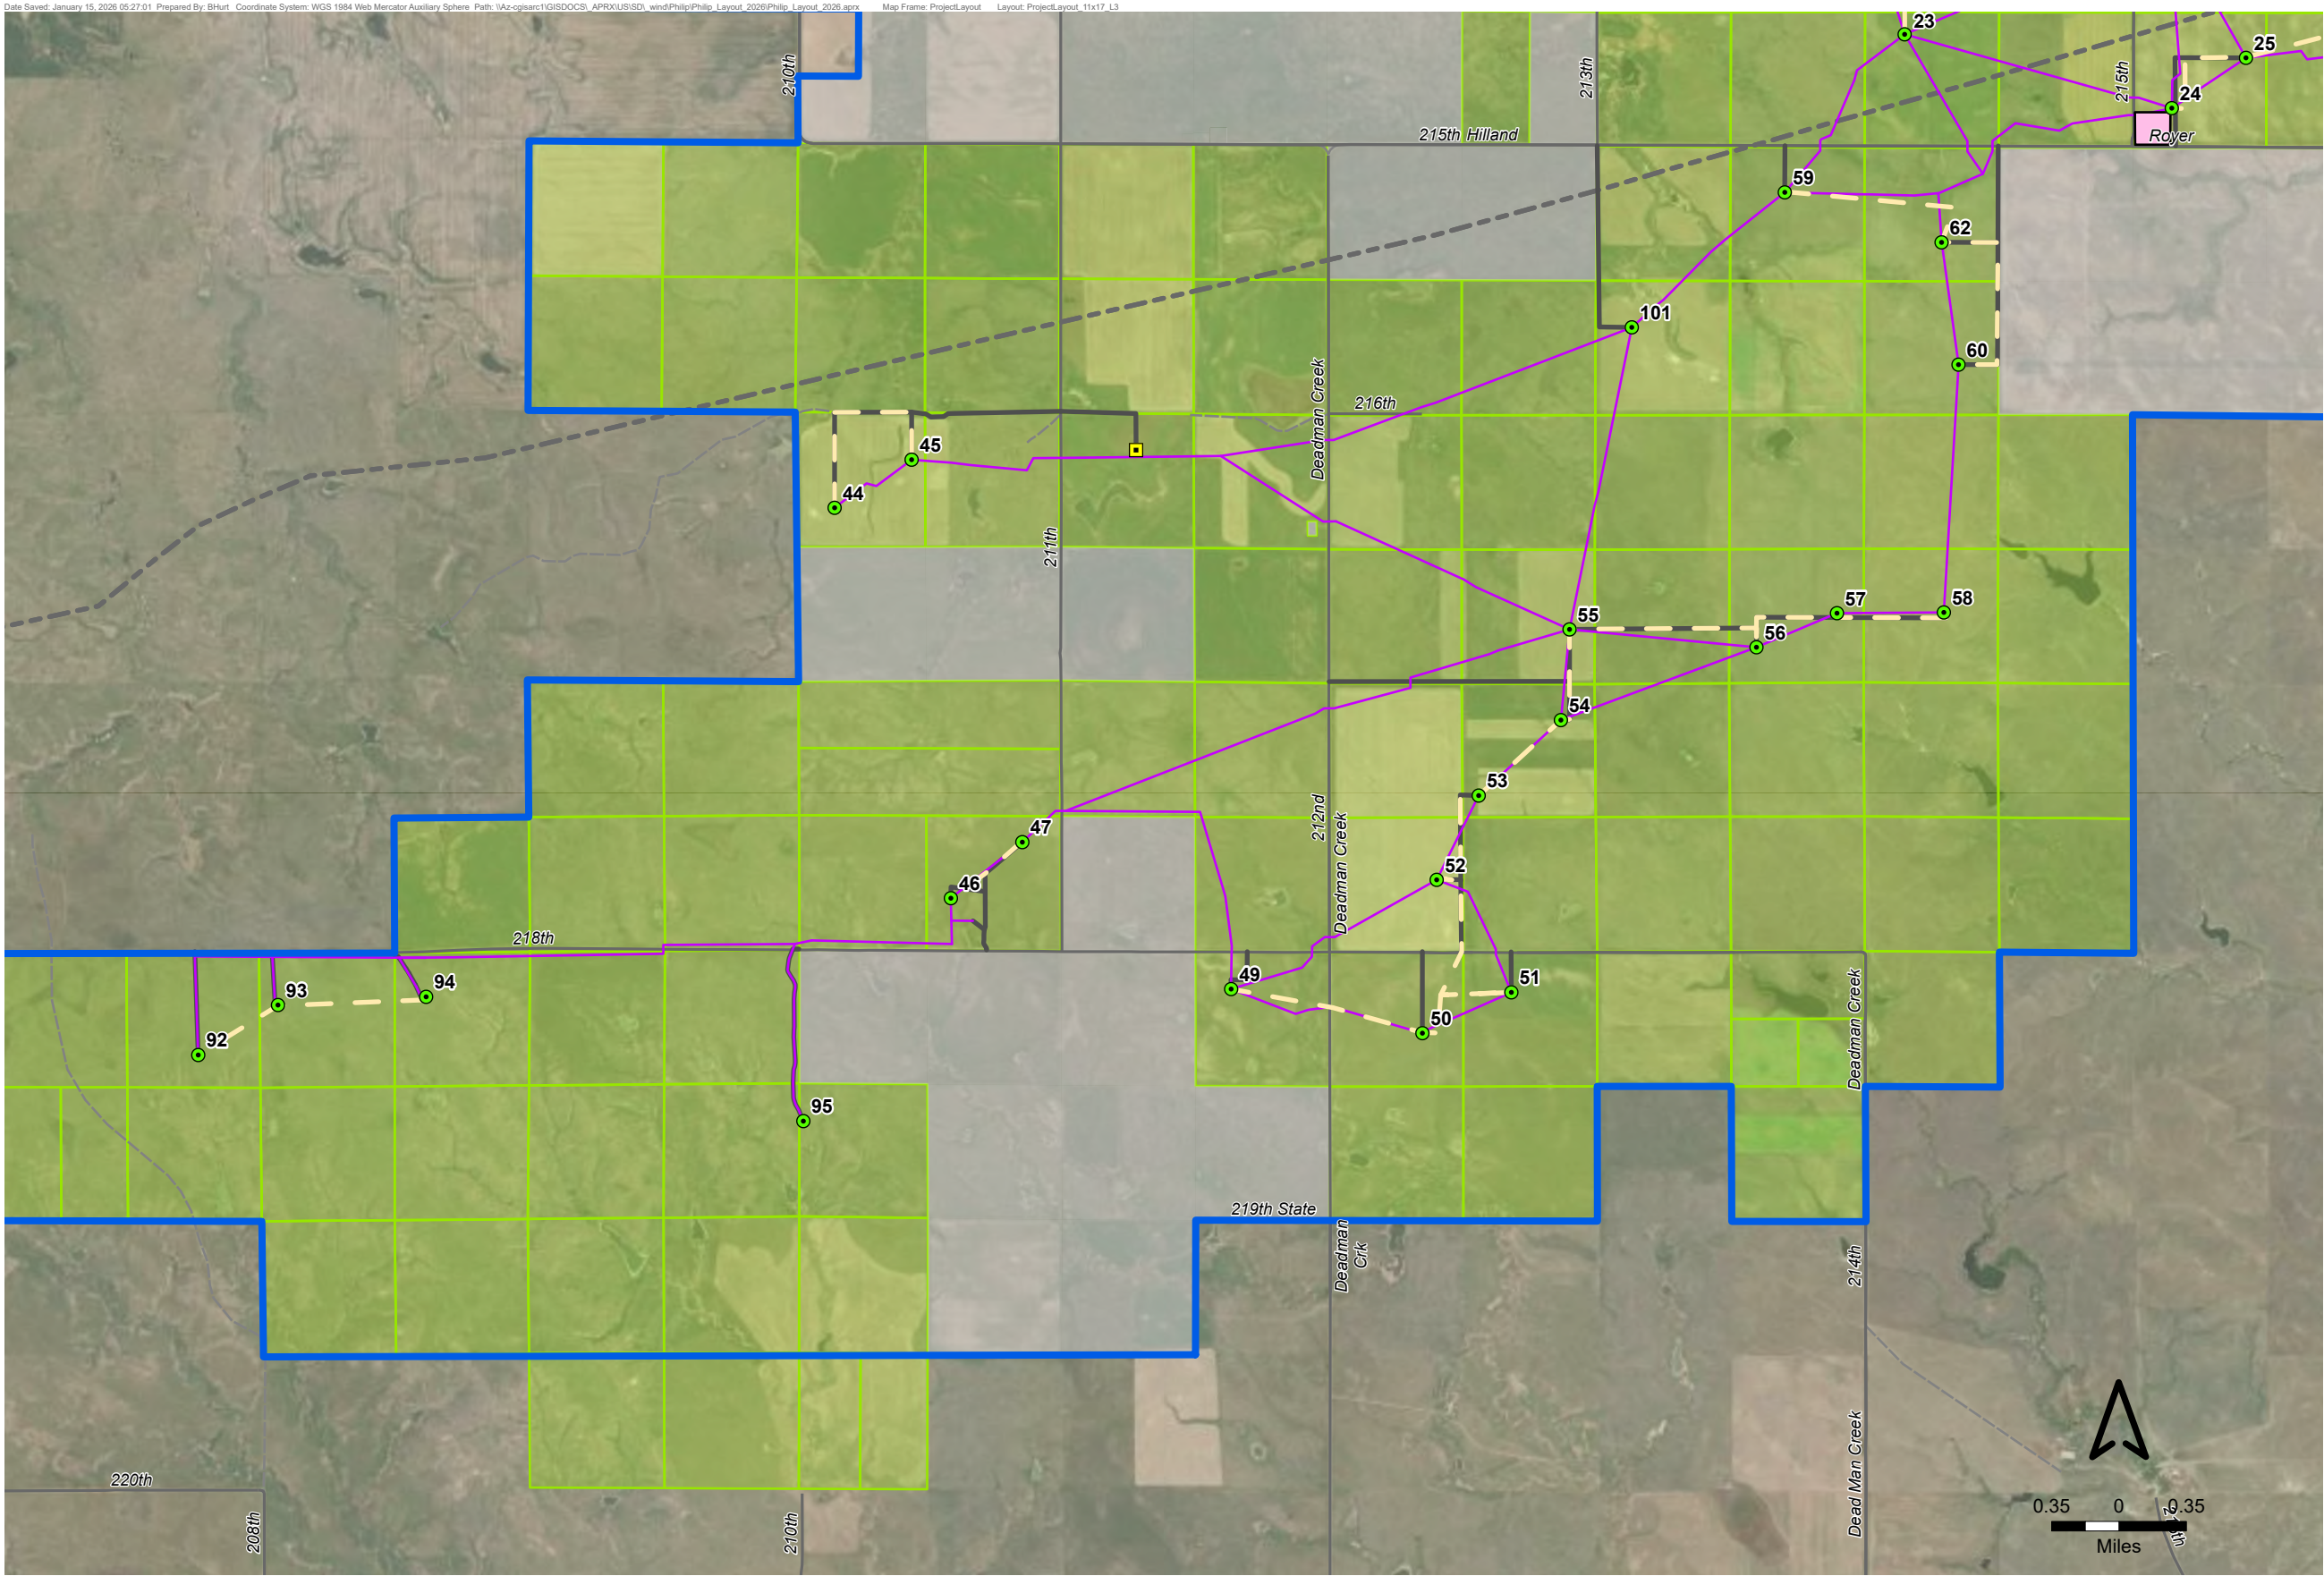

Legend



- Meteorological Tower
- Turbine Location
- Collection Line
- Crane Path
- Access Road
- Laydown Yard
- Landowner Parcel Status**
 - Participating
 - Not Participating
- Project Boundary
- County Boundary
- Transmission Line**
 - Existing Transmission Line 230kV
- Road Classification**
 - Local Road
 - Dirt/Unpaved Road

Figure A-2 Rev.1 - Project Layout Map

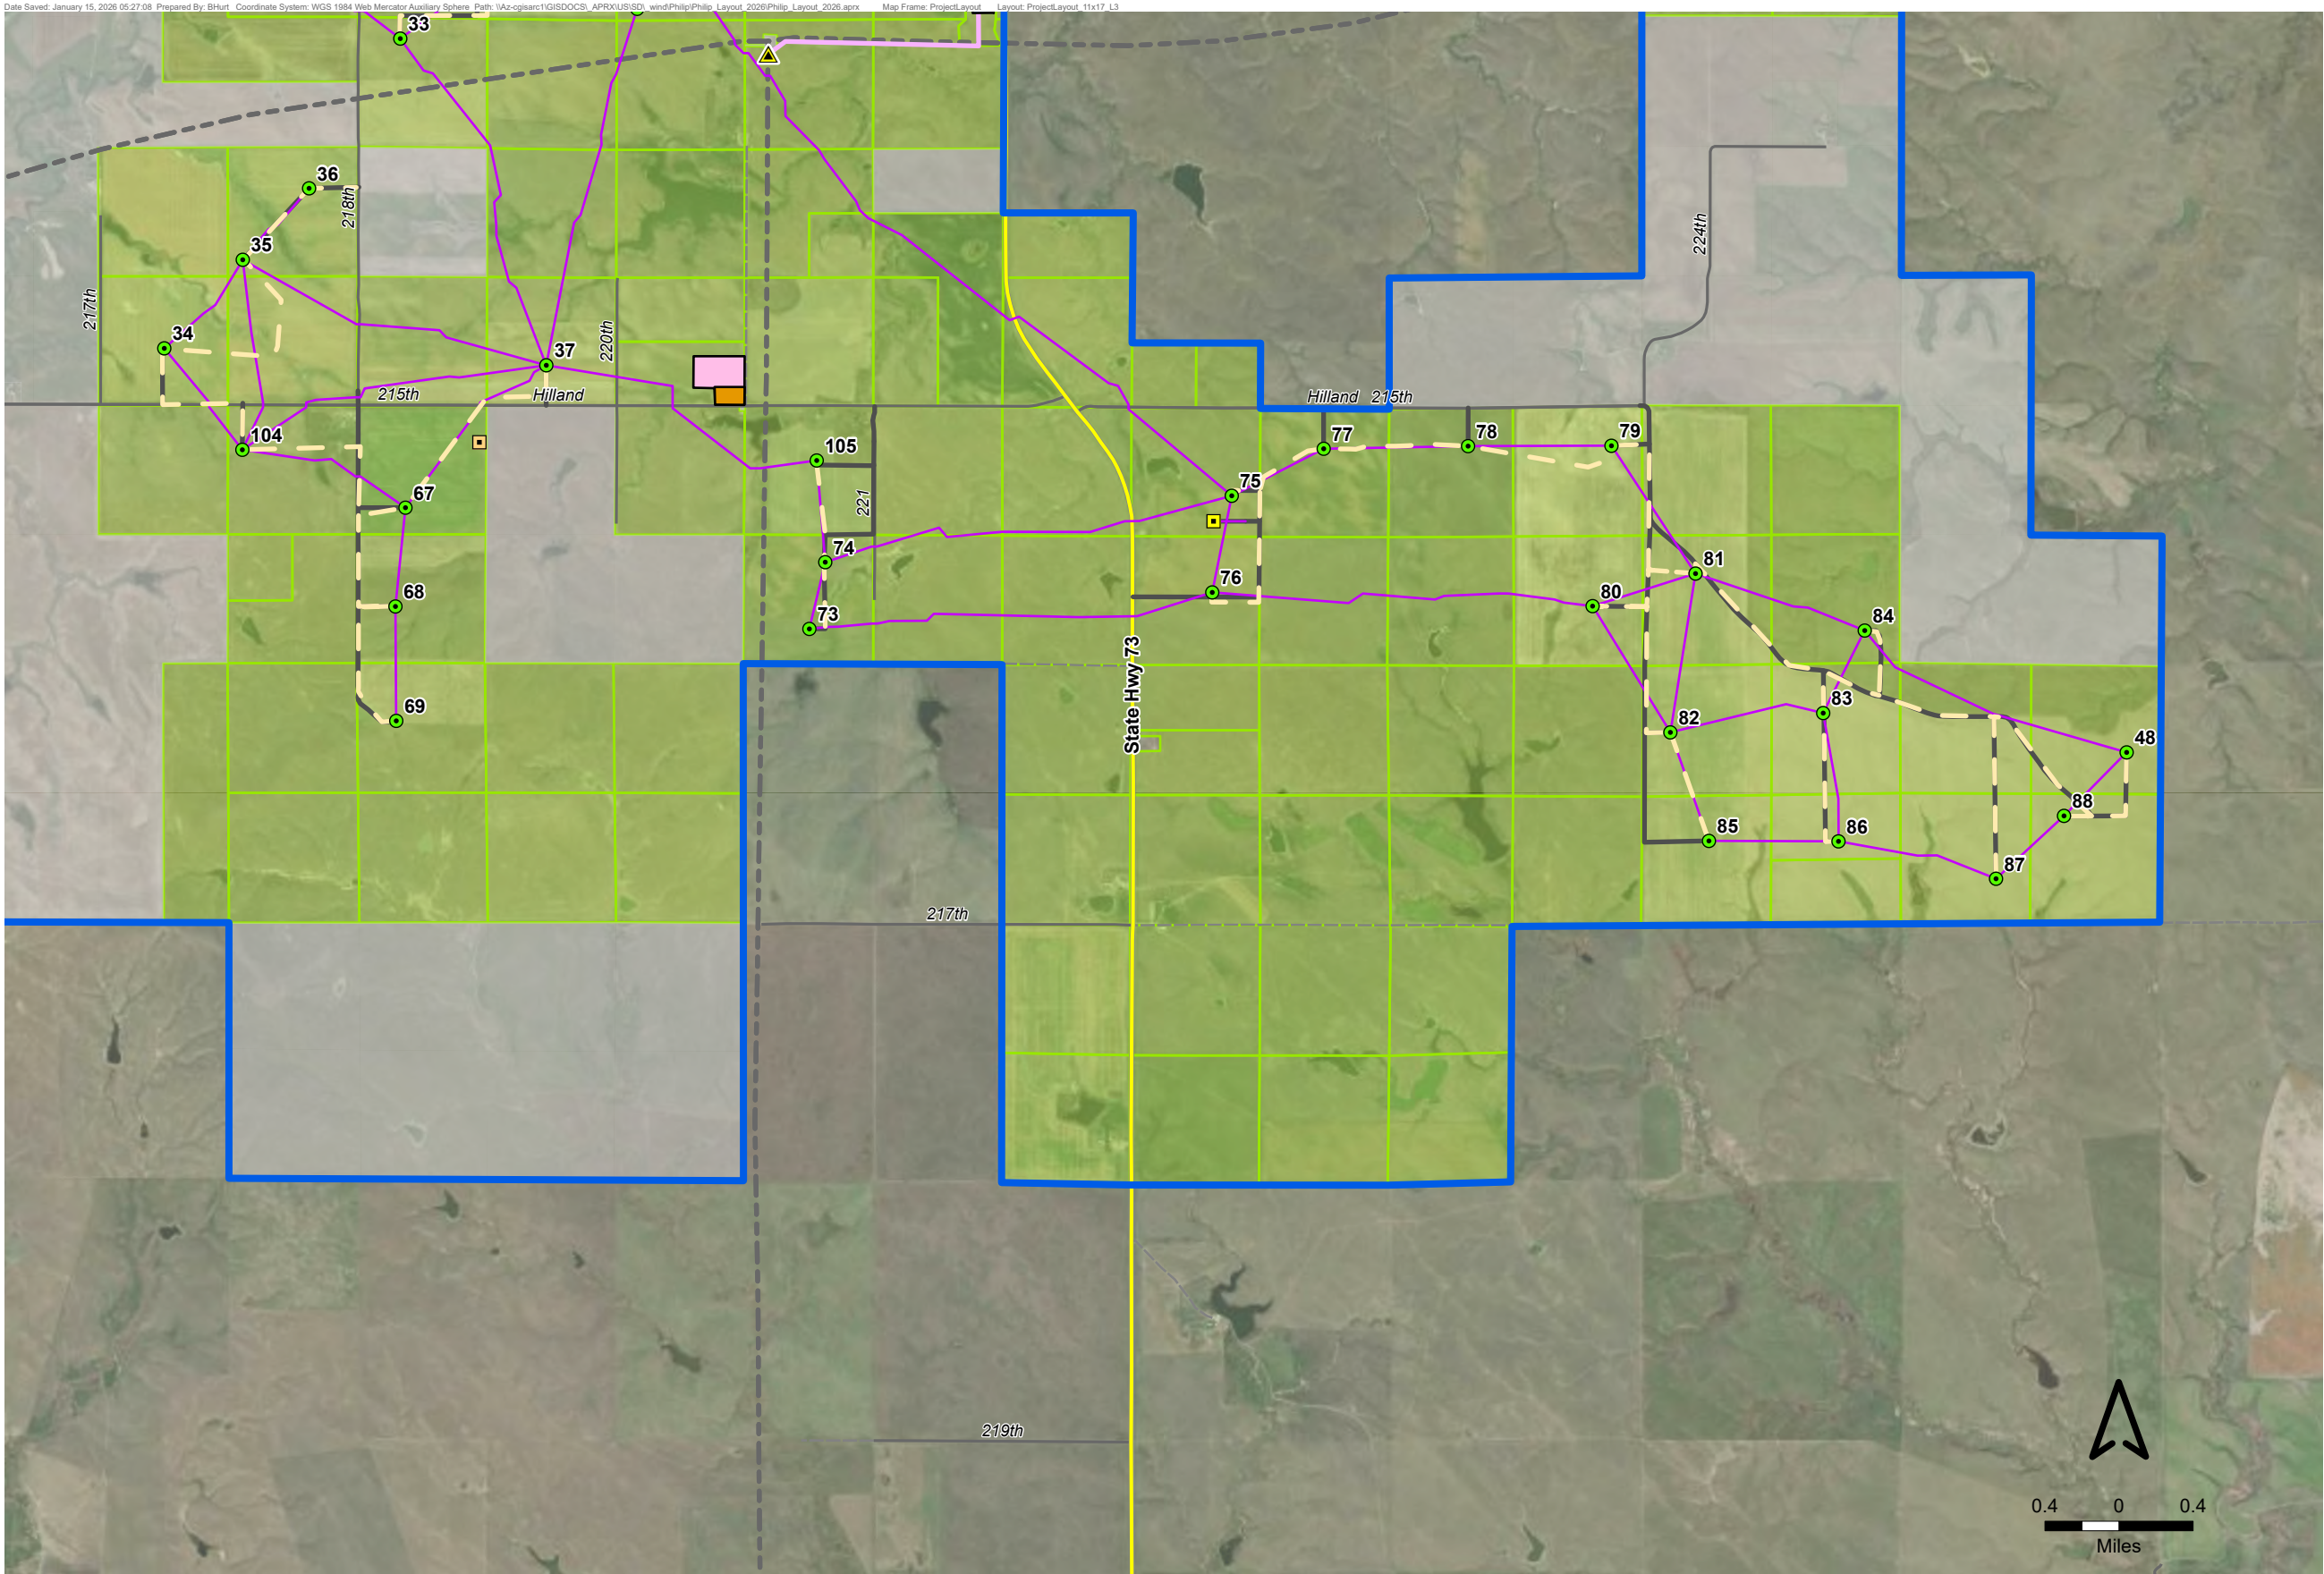

- Legend**
- Aircraft Detection Lighting System Tower
 - Meteorological Tower
 - Turbine Location
 - Philip Tap Location
 - Collection Line
 - Basin Line
 - Crane Path
 - Access Road
 - O&M Building
 - Laydown Yard
 - Interconnection Switchyard
- Landowner Parcel Status**
- Participating
 - Not Participating
 - Project Boundary
 - County Boundary
- Transmission Line**
- Existing Transmission Line 230kV
- Road Classification**
- US/State Route
 - Local Road
 - Dirt/Unpaved Road

Figure A-2 Rev.1 - Project Layout Map

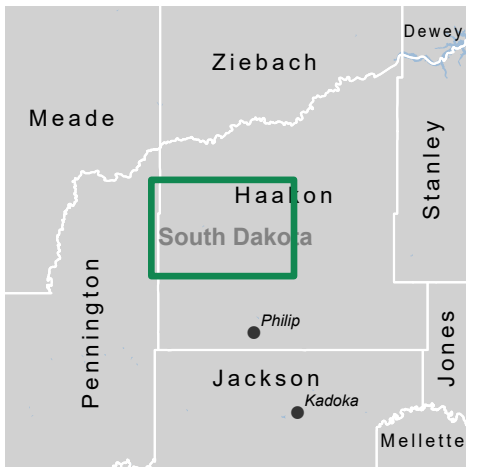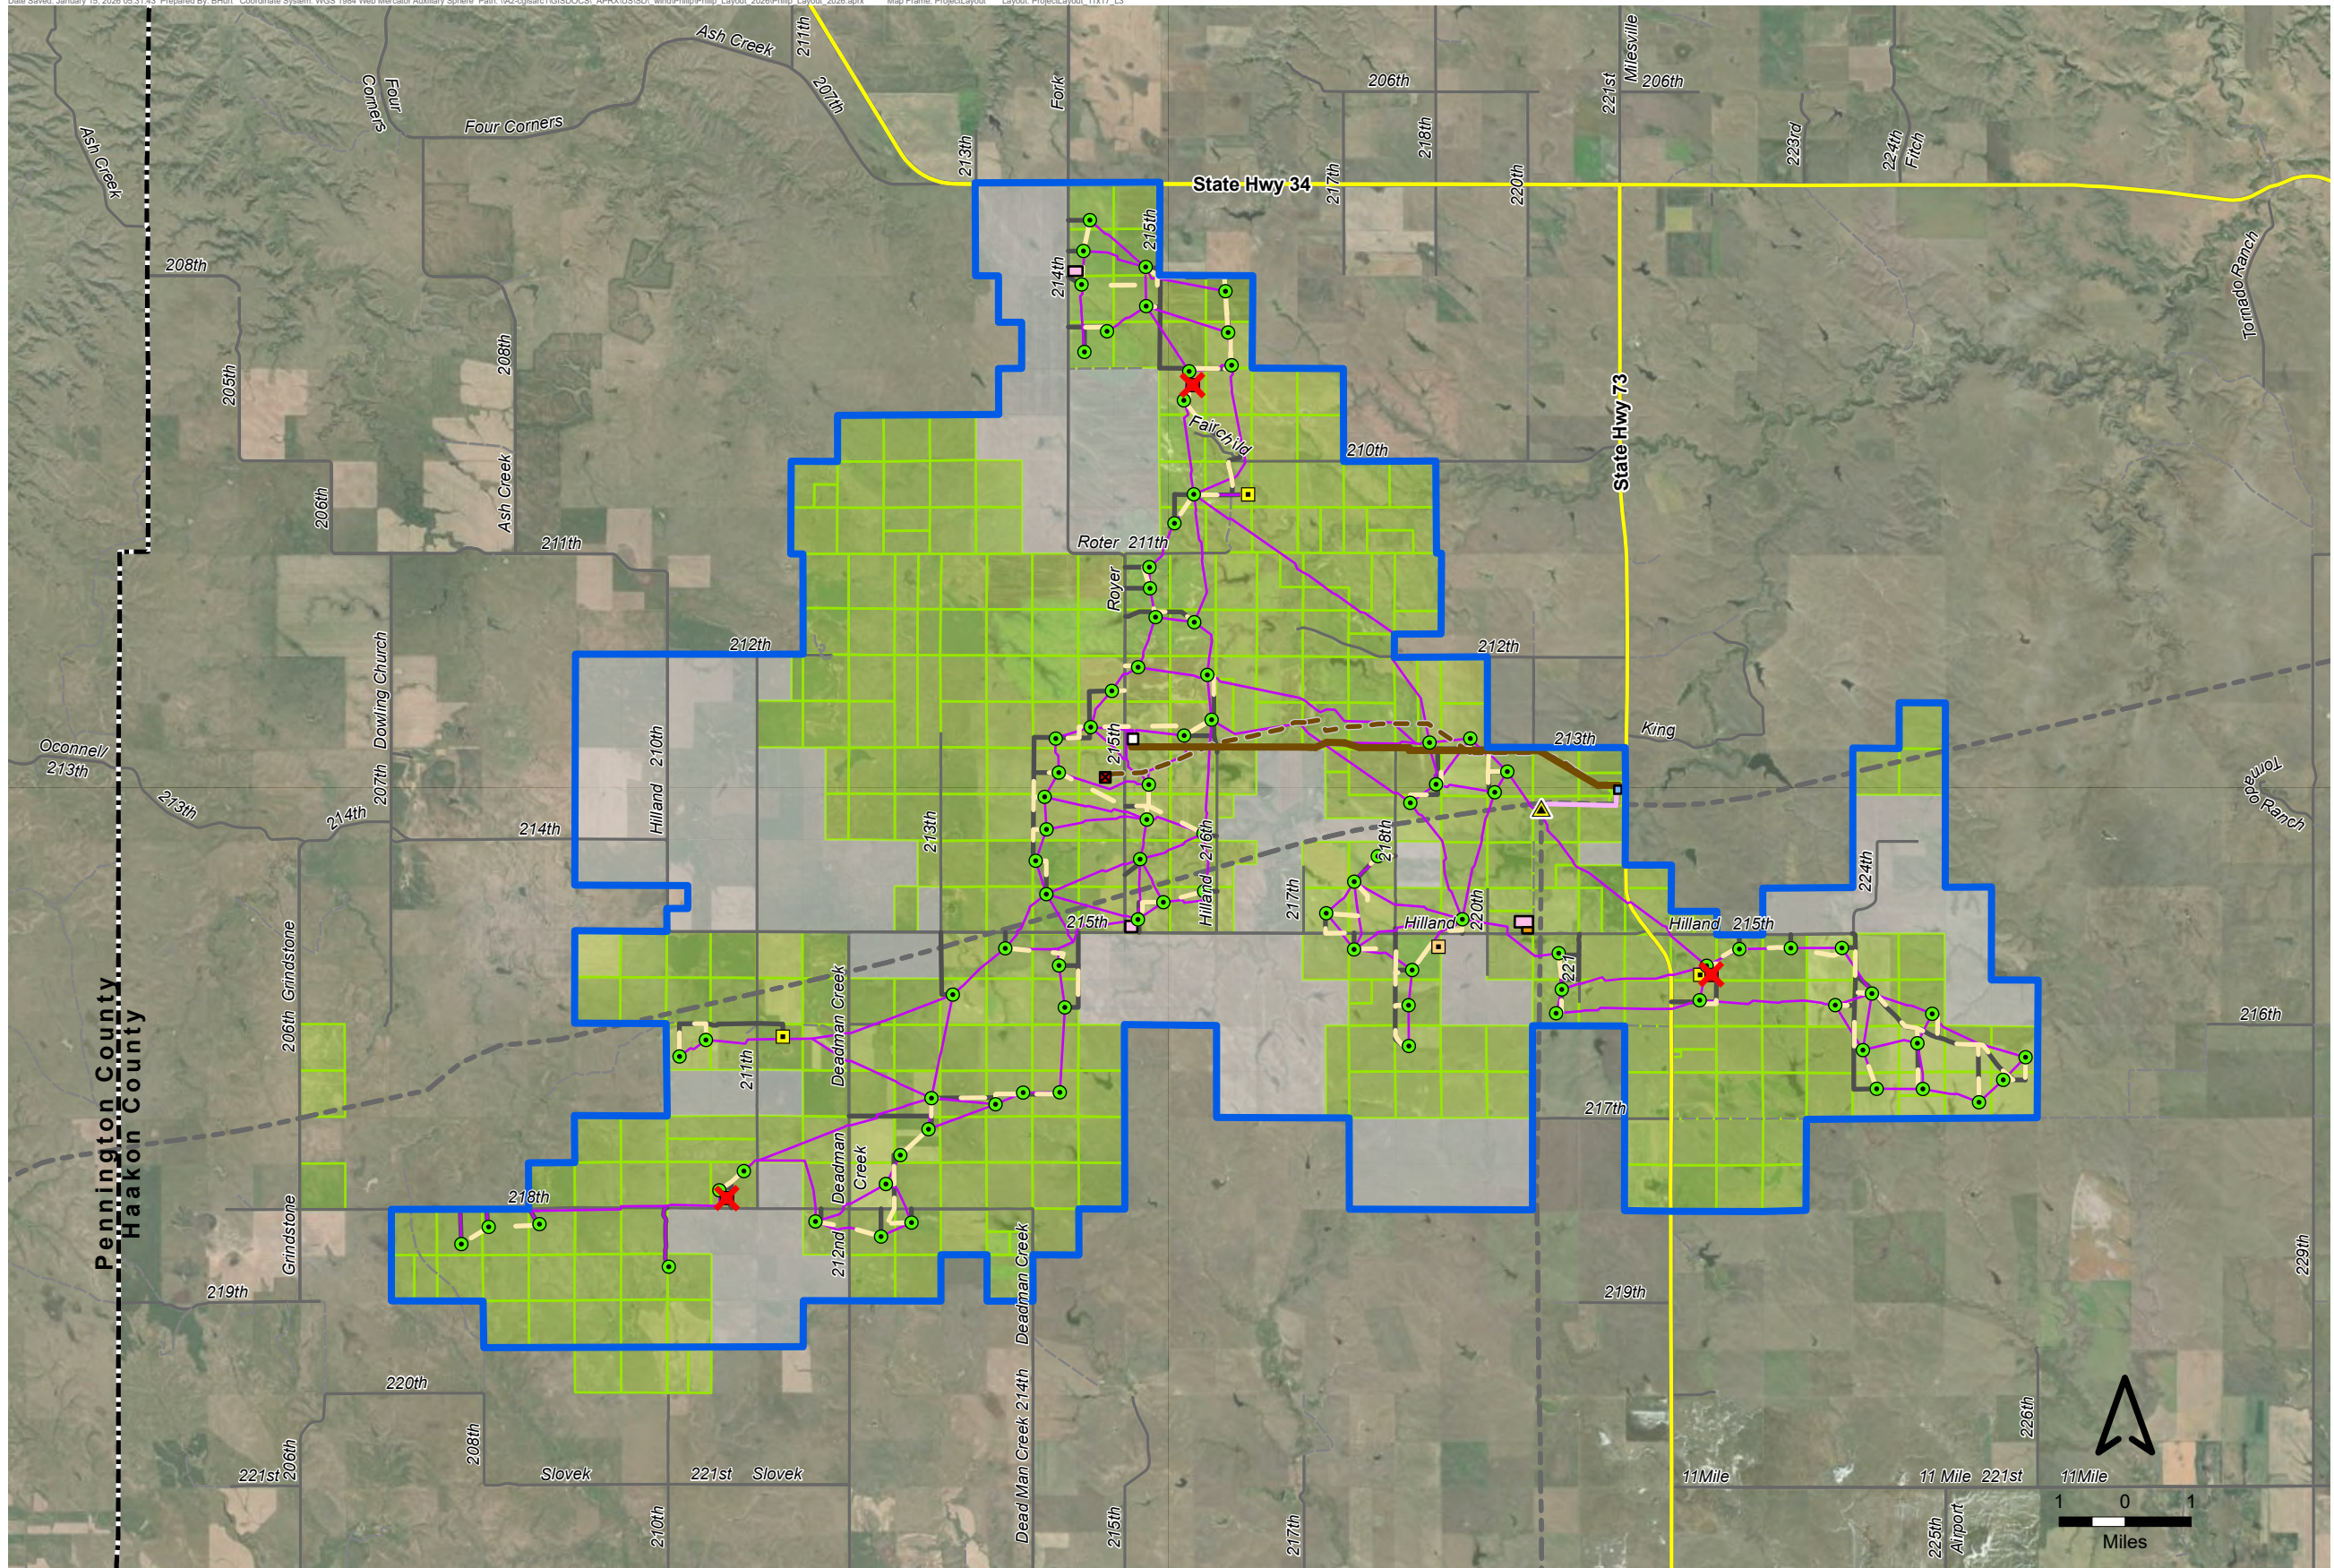

Legend

- Aircraft Detection Lighting System Tower
- Aircraft Detection Lighting System Tower (Old)
- Meteorological Tower
- Turbine Location
- Philip Tap Location
- Collection Line
- Transmission Line
- Transmission Line (Old)
- Basin Line
- Crane Path
- Access Road
- O&M Building
- Laydown Yard
- Interconnection Switchyard
- Collector Substation
- Collector Substation (Old)
- Landowner Parcel Status**
- Participating
- Not Participating
- Project Boundary
- County Boundary
- Transmission Line**
- Existing Transmission Line
- 230kV
- Road Classification**
- US/State Route
- Local Road
- Dirt/Unpaved Road

Figure A-2 Rev.1 - Project Layout Map - Changes