


Figure 4a Example 345 kV Single Circuit Steel Mono-Pole Deadend Structure

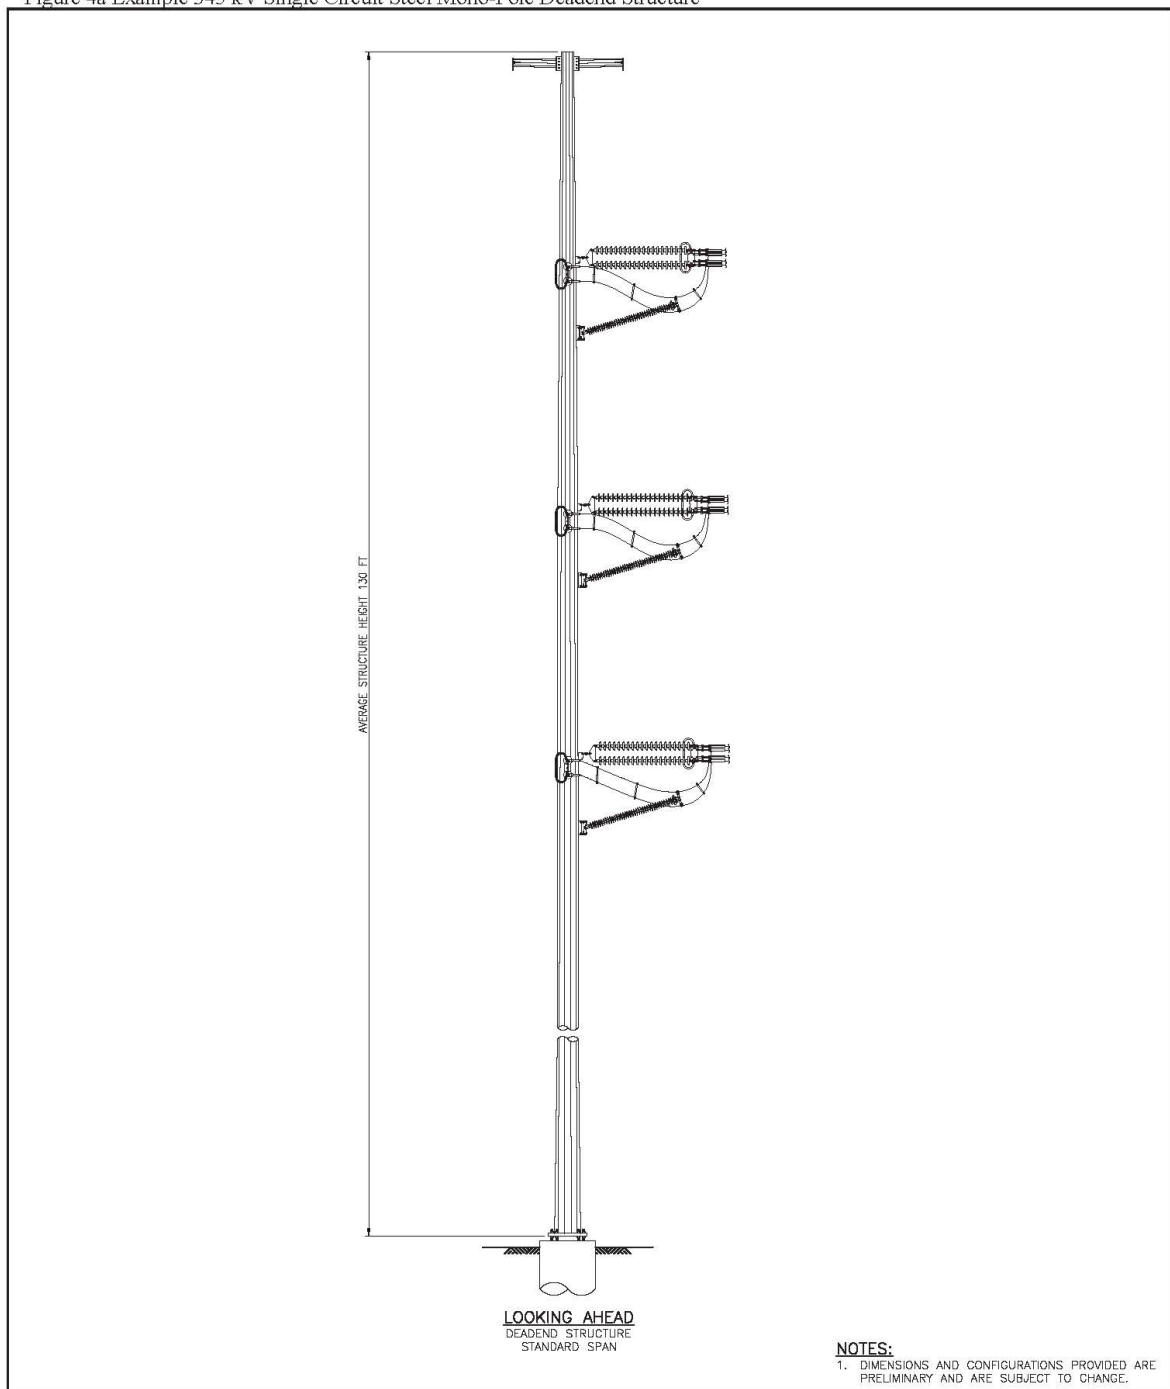

PROJECT TITLE BIG STONE SOUTH - HANKINSON
345kV TRANSMISSION LINE

SHEET TITLE
**345 KV SINGLE CIRCUIT
STEEL MONO-POLE
DEADEND STRUCTURE**


PROJECT NUMBER
10450132

PROJECT MANAGER
M. MAYER
DATE
07/09/2026

REFERENCE SHEET
1 OF 1

REFERENCE DOCUMENT
PRELIM-DE.DWG
EXHIBIT NUMBER
PRELIM-DE

Figure 4b 345 kV Single Circuit Steel Mono-Pole Tangent Structure

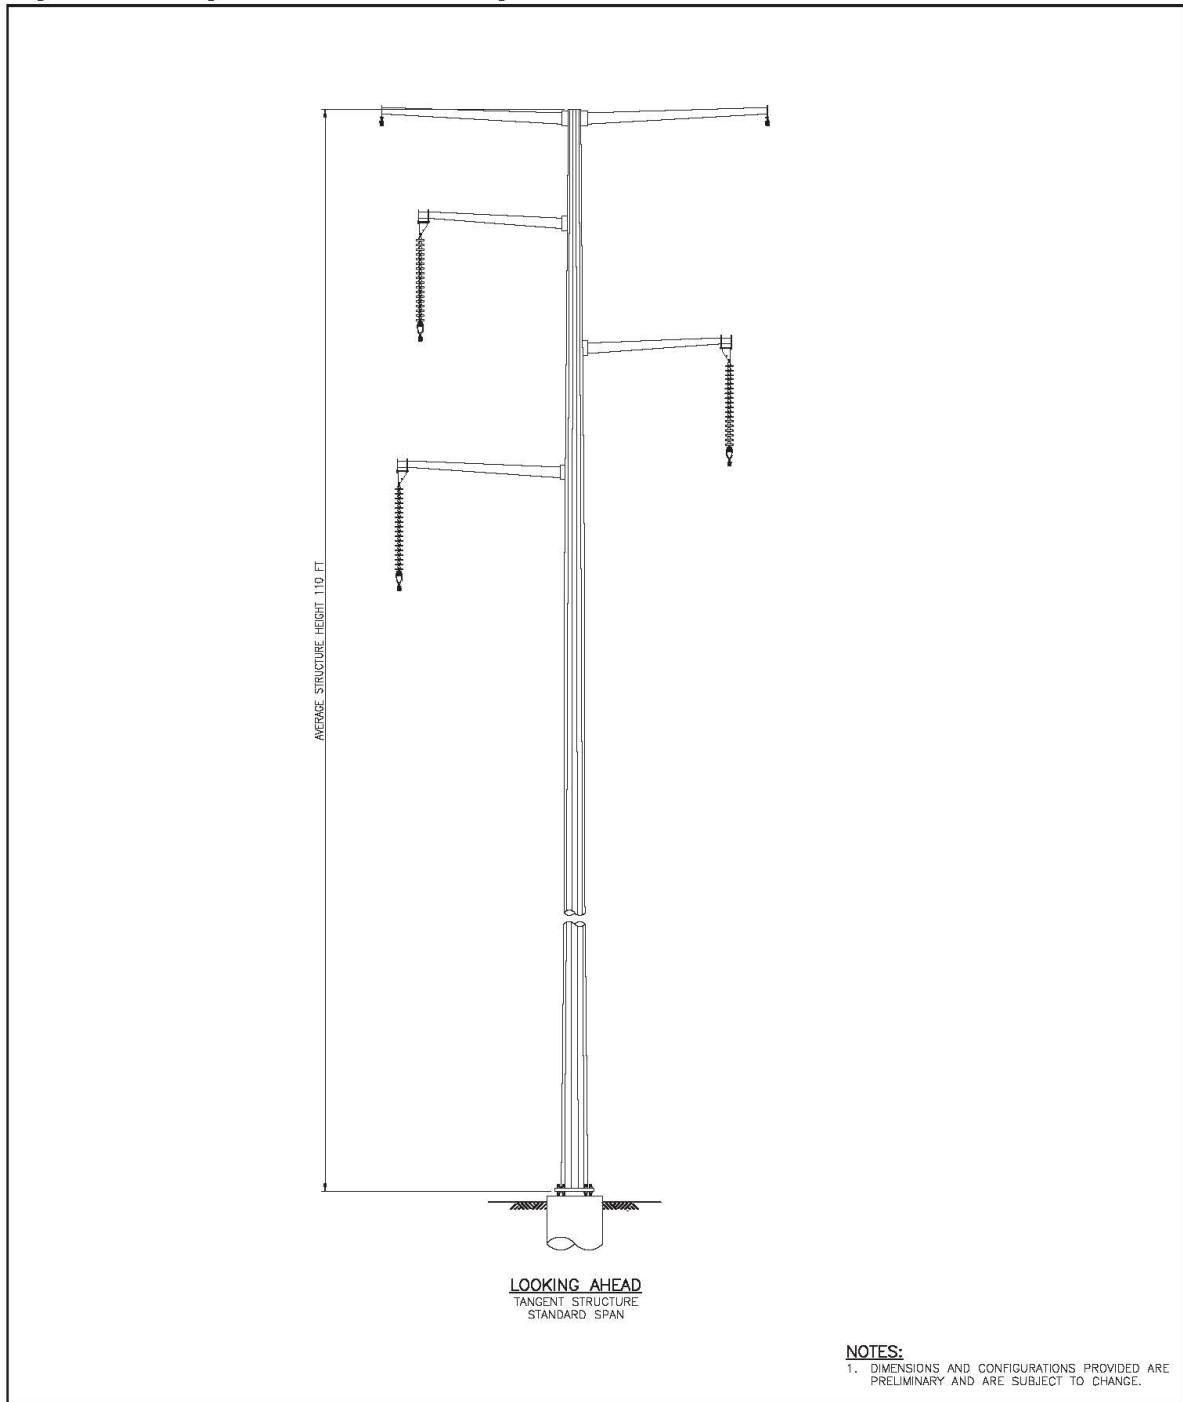

PROJECT TITLE BIG STONE SOUTH - HANKINSON
345KV TRANSMISSION LINE

SHEET TITLE
**345 KV SINGLE CIRCUIT
STEEL MONO-POLE
TANGENT STRUCTURE**

PROJECT NUMBER
10450132

PROJECT MANAGER
M. MAYER

DATE
07/09/2026

REFERENCE SHEET
1 OF 1

REFERENCE DOCUMENT
PRELIM-TAN.DWG

EXHIBIT NUMBER
PRELIM-TAN