




White — Current Valve Location
 Red — Proposed Valve Location



TROW ENGINEERING CONSULTANTS INC.
 1300 Metropolitan Blvd. Suite 200
 Tallahassee, Florida 32308
 Phone: 1-850-385-6441
 Fax: 1-850-385-5523

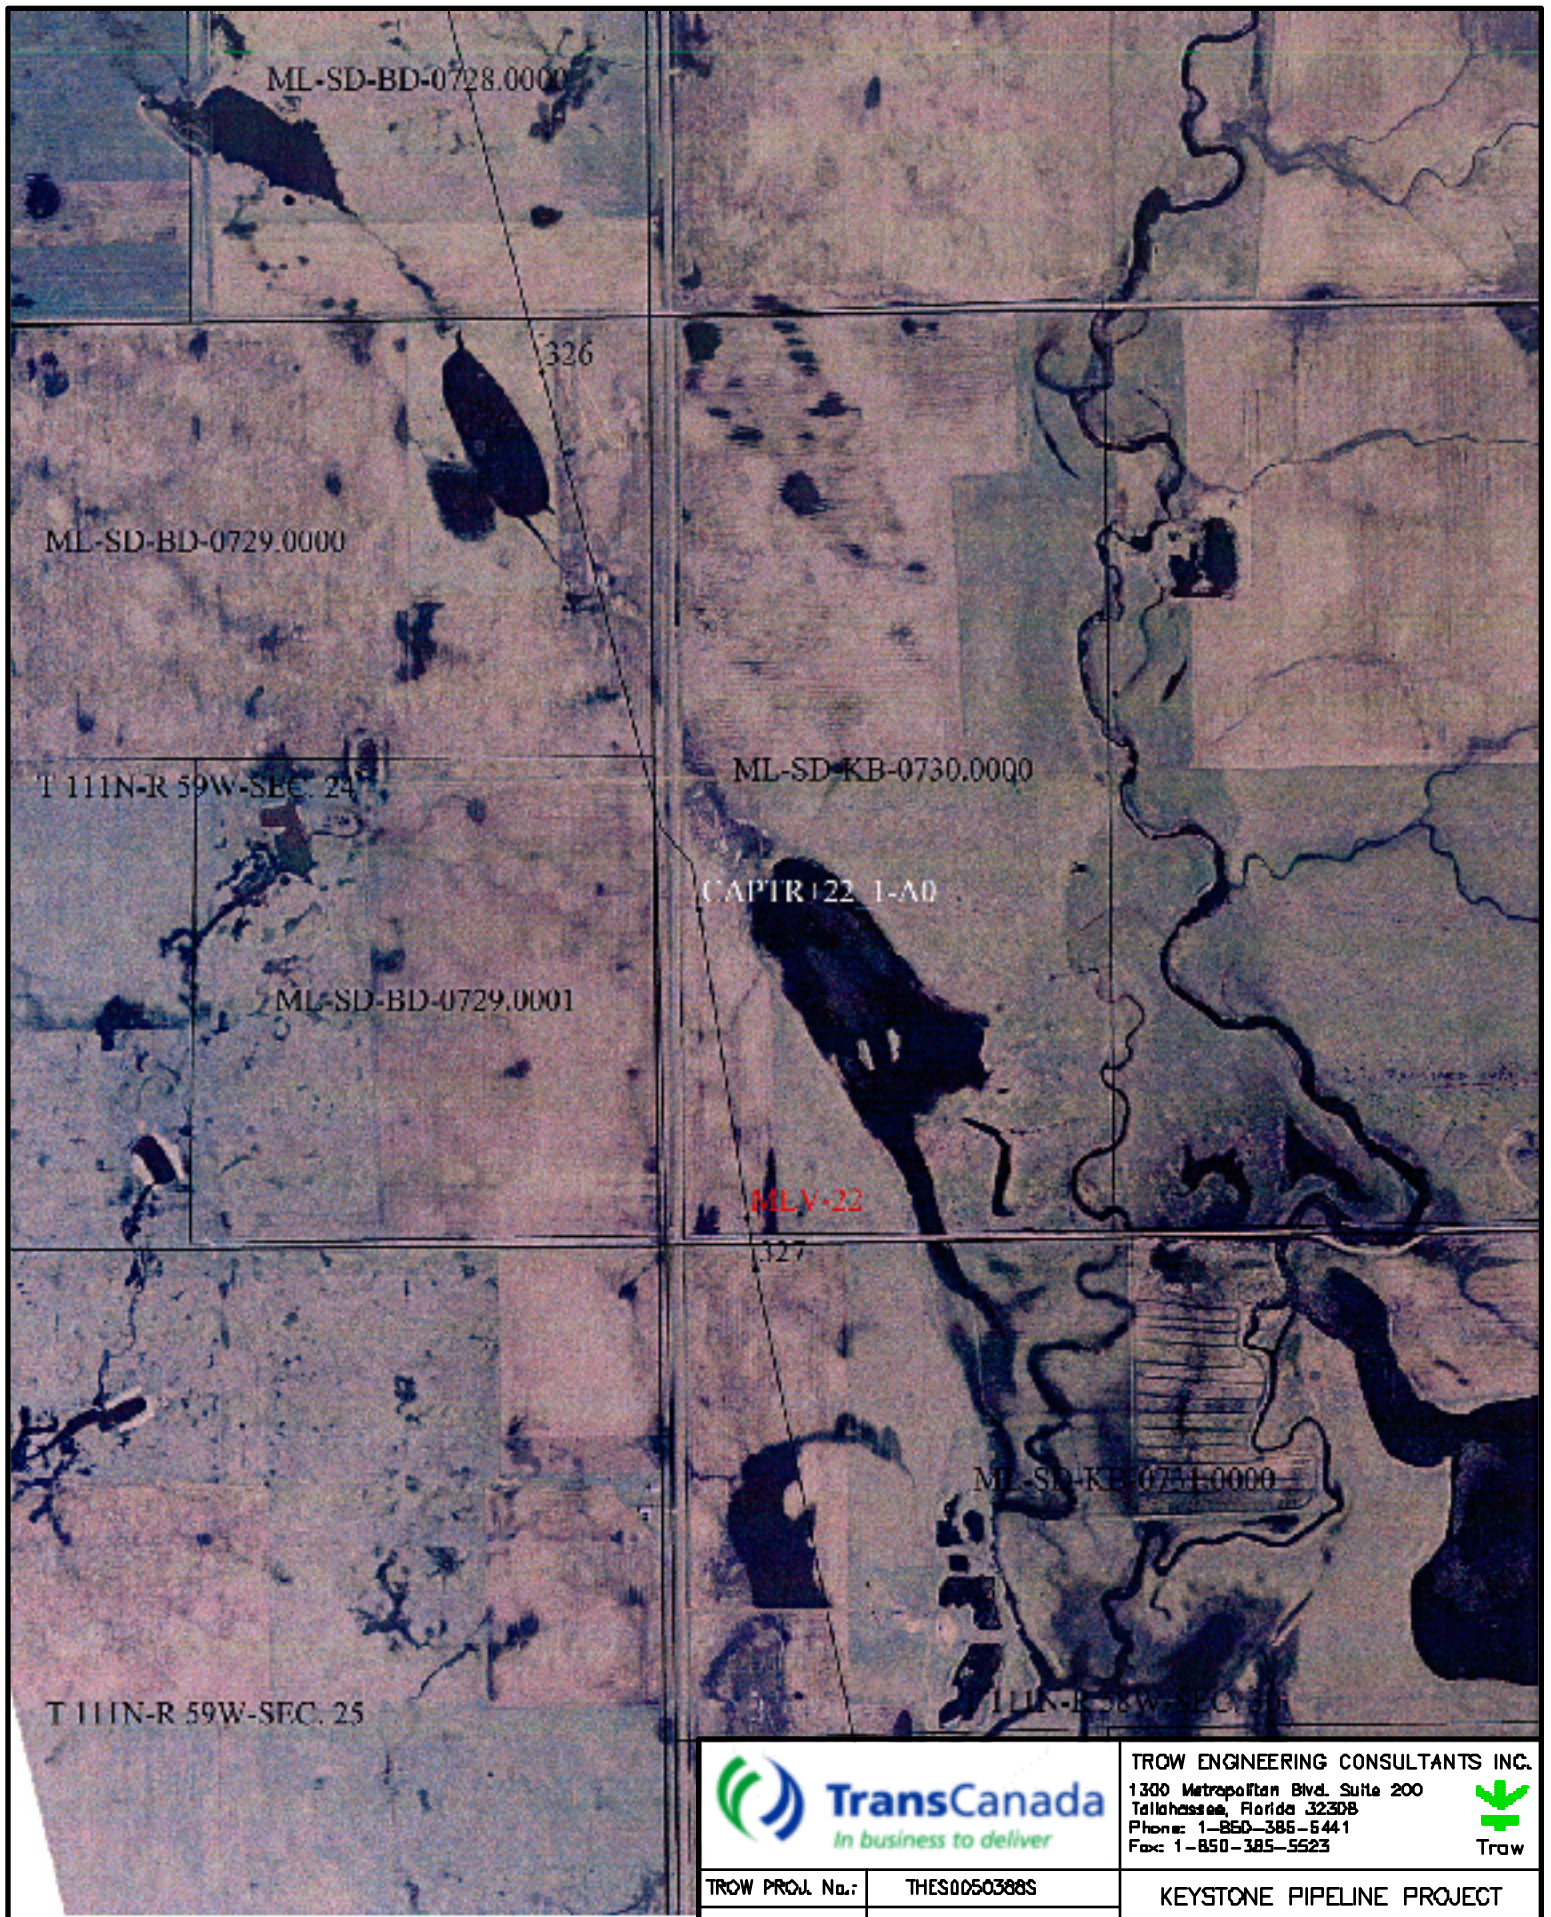

TROW PROJ. No.:	THES0050388S	KEYSTONE PIPELINE PROJECT ROUTE VARIATION: 382-SD-320.5-320.8-5	
DRAWN BY:	BS		
CHECKED BY:	SS	DRAWING No.:	REV.
DATE:	OCT. 17 08		
		SD-382-1	0