


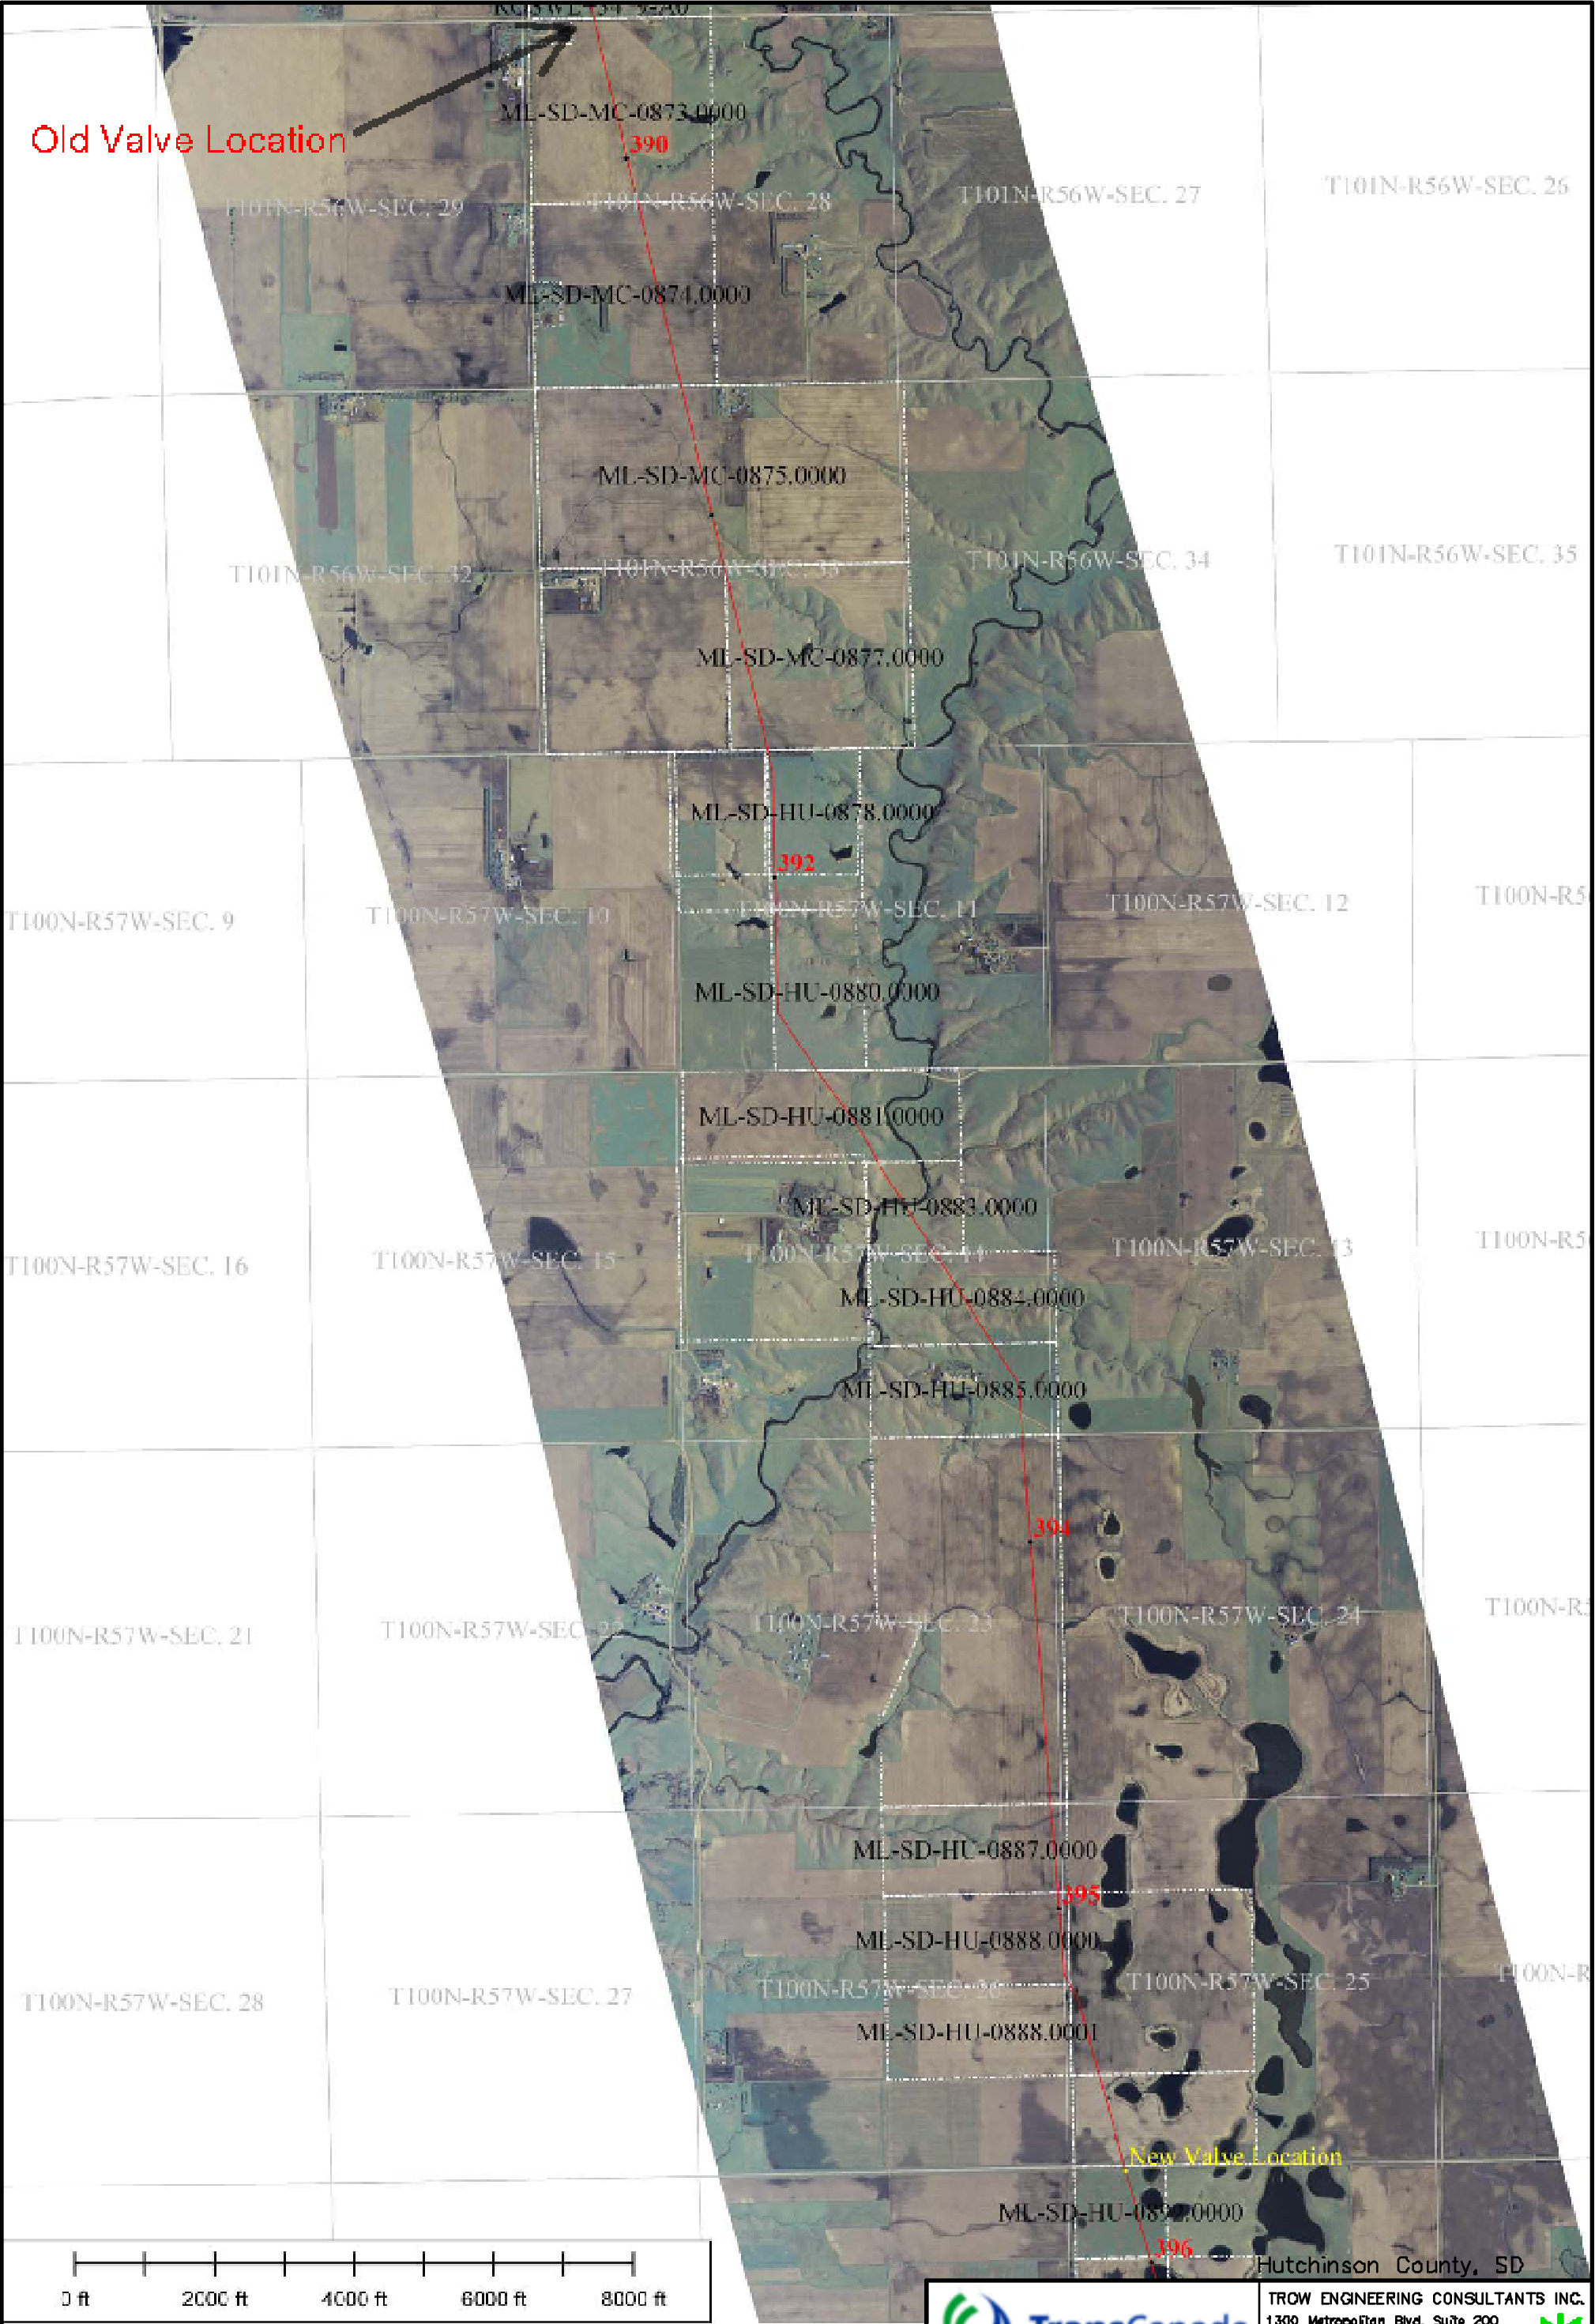

0 ft2000 ft4000 ft6000 ft8000 ft

New Valve Location Noted in Yellow



TransCanada

In business to deliver

TROW PROJ. No.:

THES0050388S

DRAWN BY:

BS

CHECKED BY:

SS

DATE:

OCT 17 08

TROW ENGINEERING CONSULTANTS INC.
1300 Metropolitan Blvd. Suite 200
Tallahassee, Florida 32308
Phone: 1-850-385-5441
Fax: 1-850-385-5523



Trow

KEYSTONE PIPELINE PROJECT

ROUTE VARIATION: 383-XX-393.8-543.1-5

DRAWING No.:

SD-383-1

REV.

0