



Note: Centerline date shown is 7/31/08
Contractor yard locations are in development






PREPARED BY:




TROW ENGINEERING CONSULTANTS, INC.
JANUARY 27, 2009
REVISION 0

KEYSTONE XL PROJECT SOUTH DAKOTA STUDY AREA MAPBOOK 3 EXTRA WORKSPACES



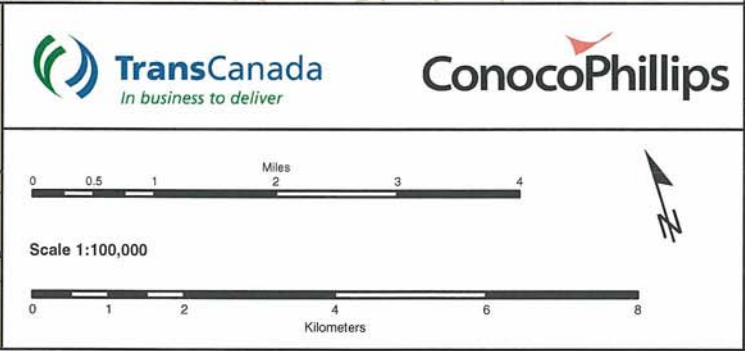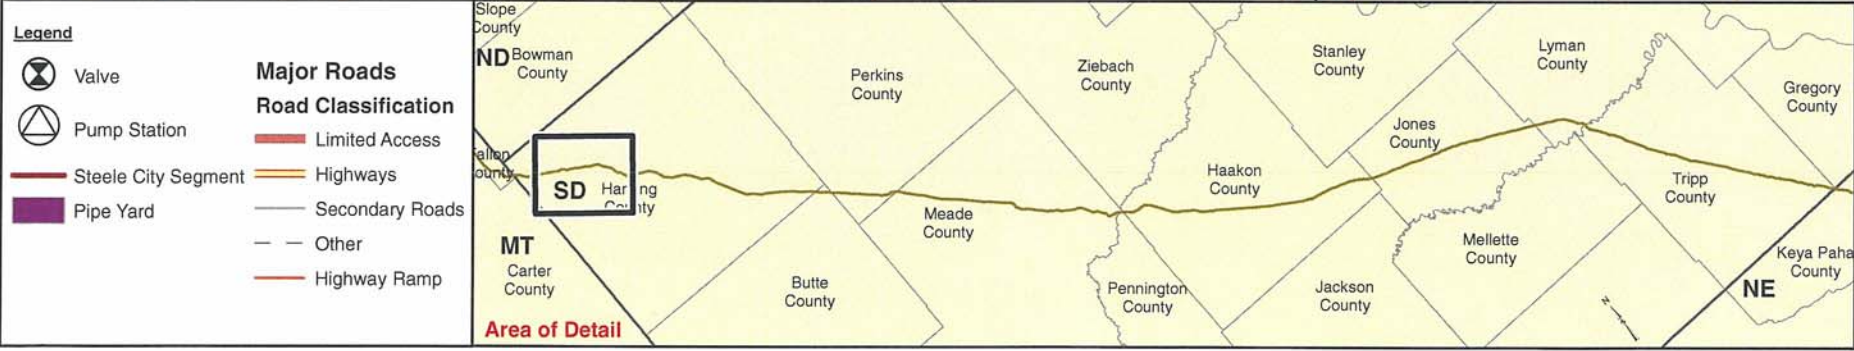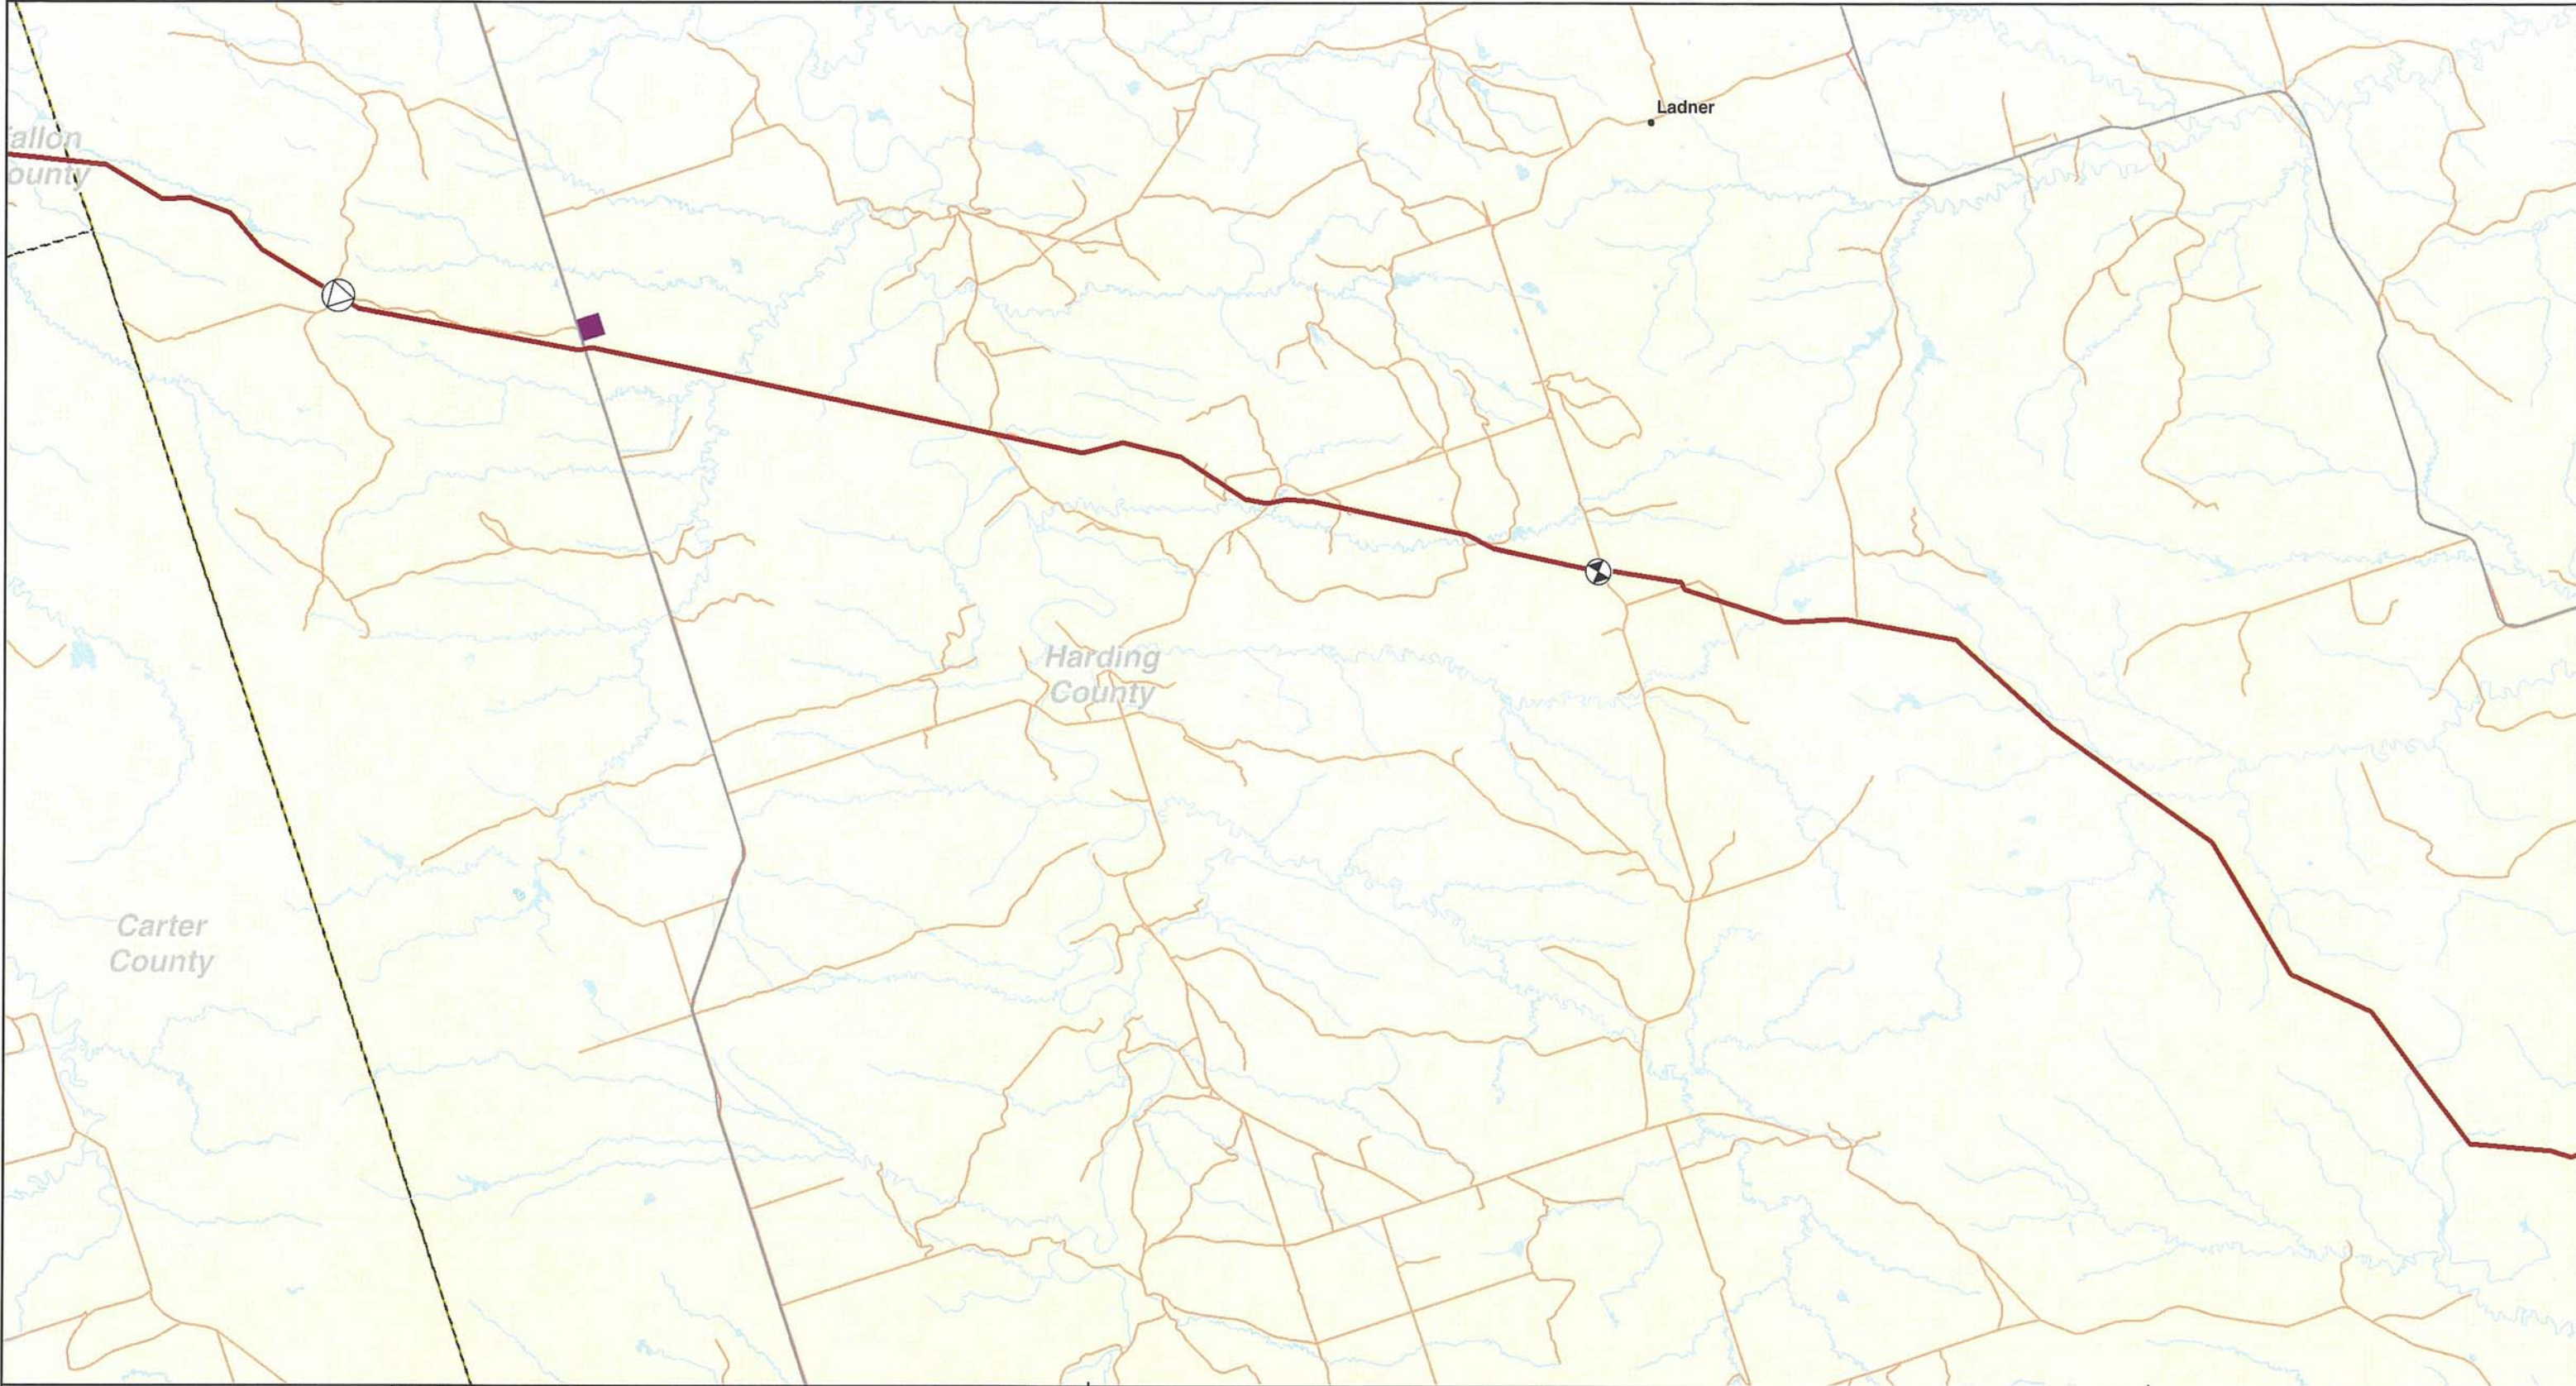

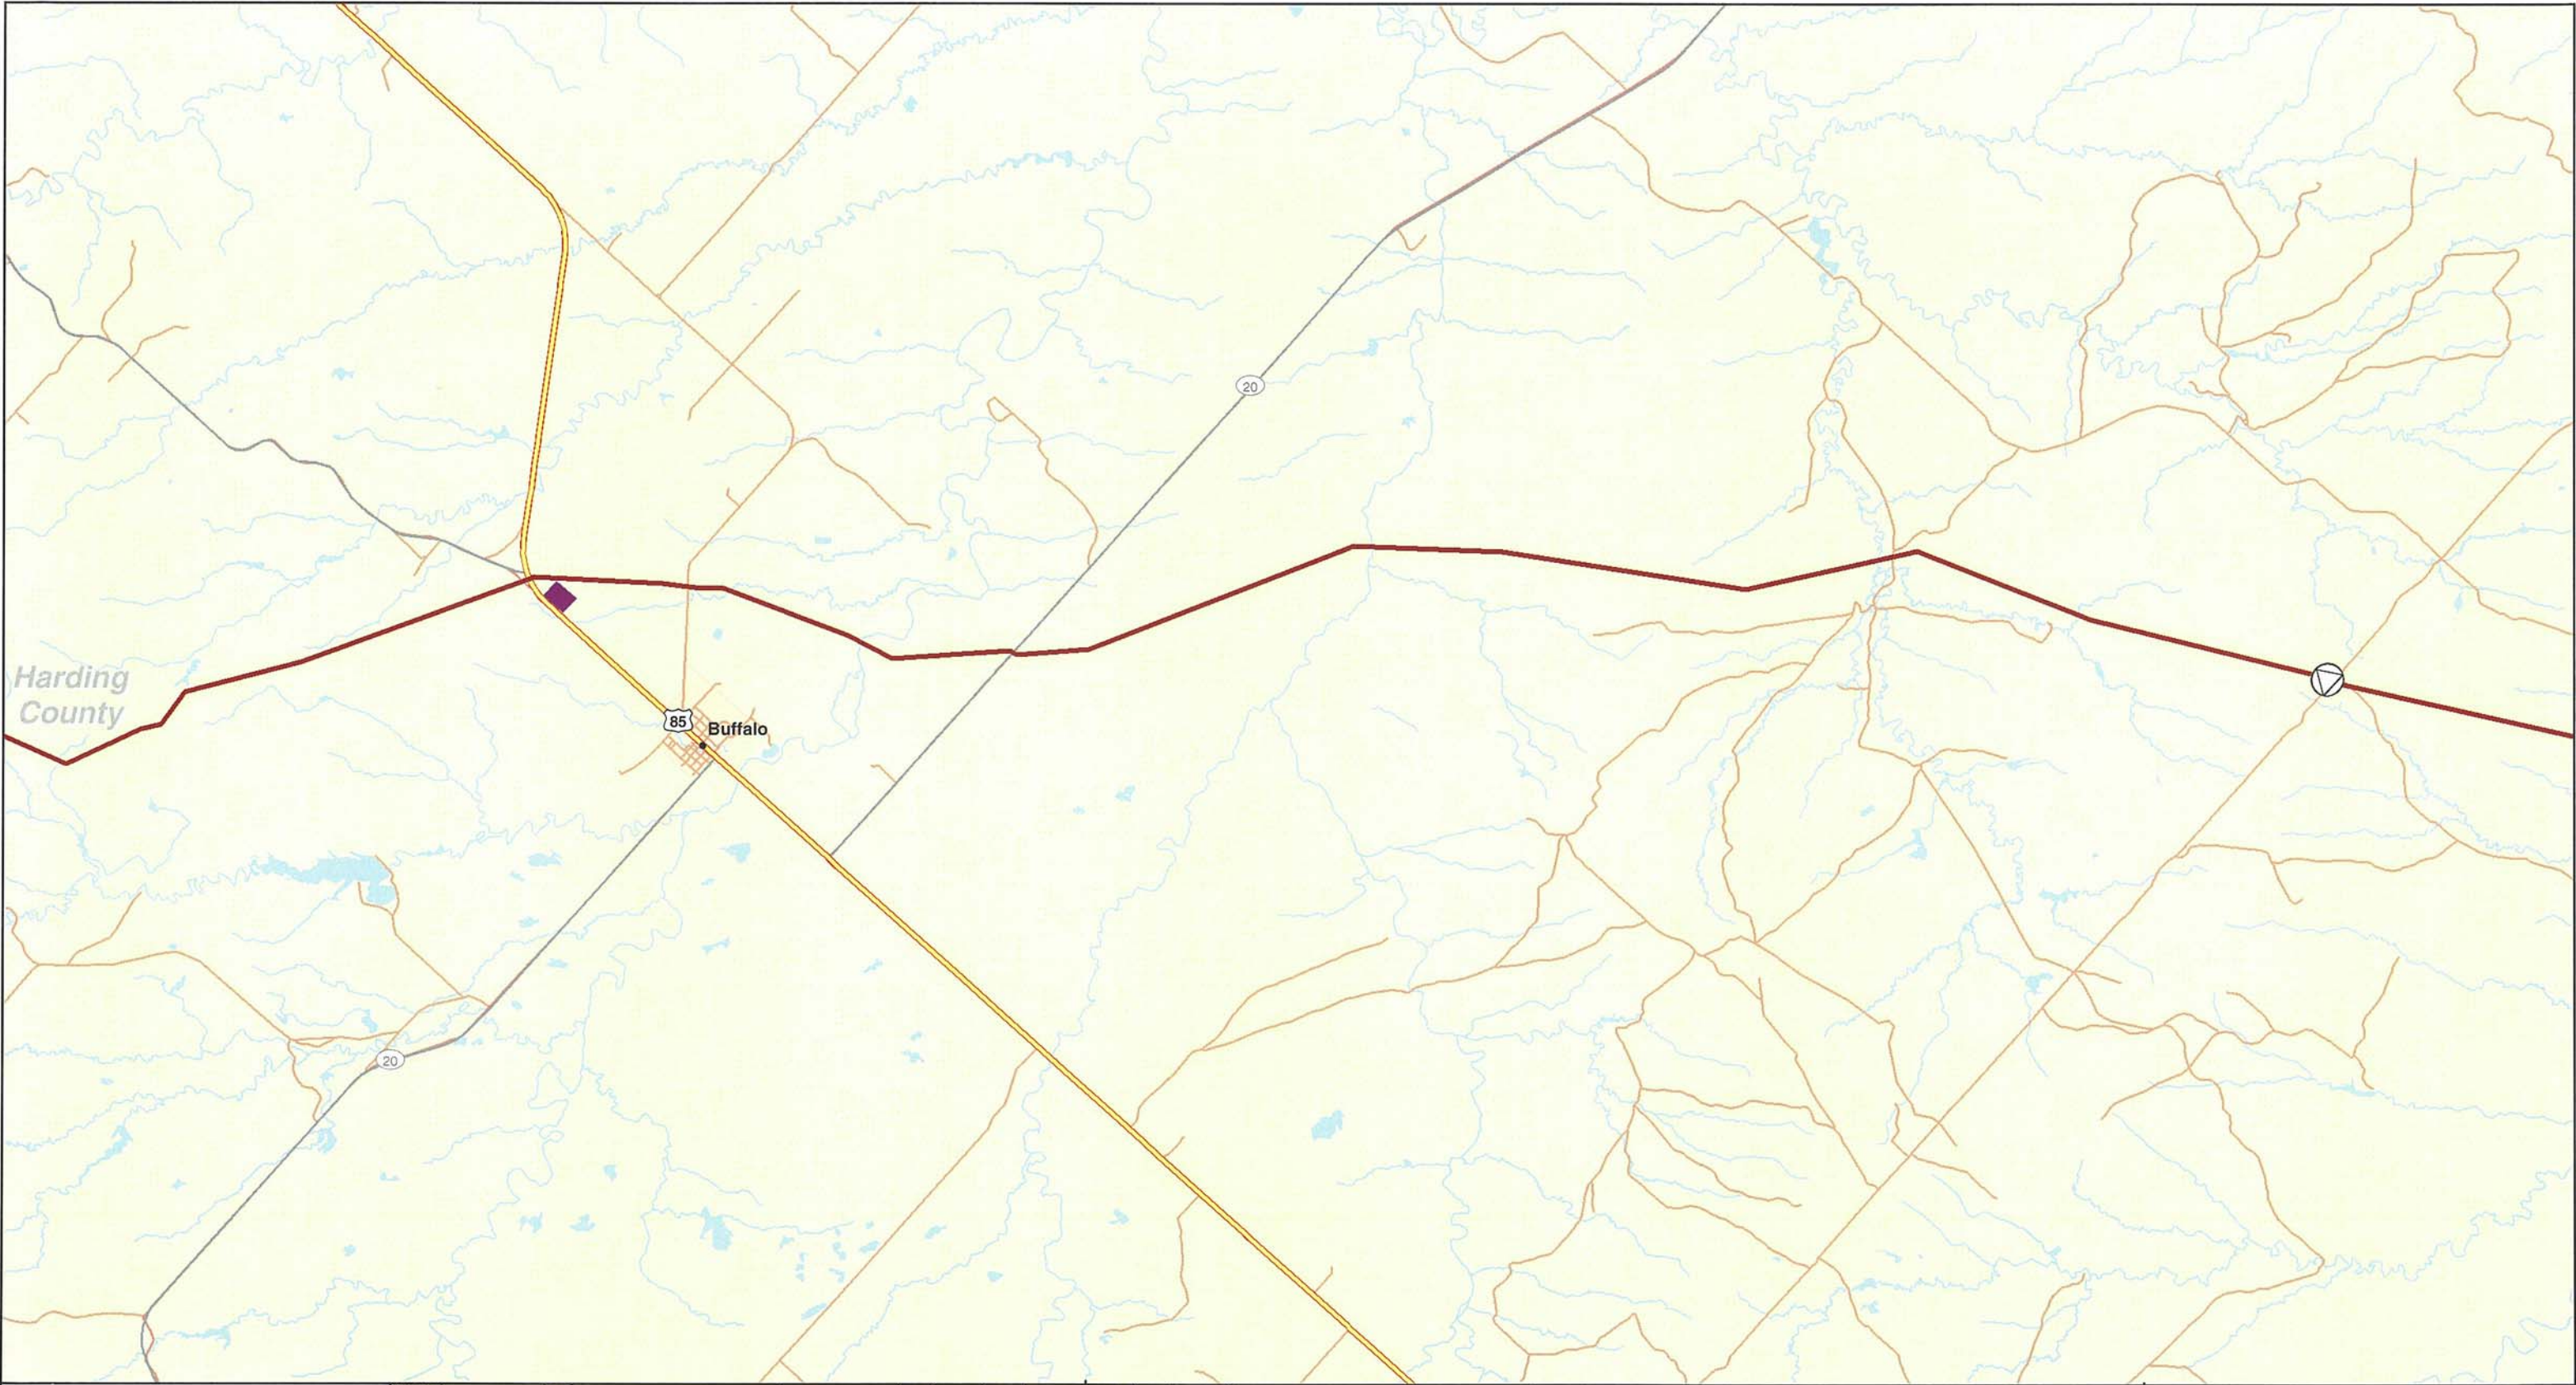

Legend

- Valve
- Pump Station
- Steele City Segment
- Pipe Yard

Major Roads

Road Classification

- Limited Access
- Highways
- Secondary Roads
- Other
- Highway Ramp

Slope County
ND Bowman County
Perkins County
Ziebach County
Stanley County
Lyman County
Gregory County
Meade County
Haakon County
Jones County
Tripp County
MT Carter County
Butte County
Pennington County
Jackson County
Mellette County
Keya Paha County
NE

Area of Detail



0 0.5 1 2 3 4 Miles

Scale 1:100,000




0 1 2 4 6 8 Kilometers







**SOUTH DAKOTA STUDY AREA
KEYSTONE XL PROJECT**

**MAPBOOK 3
EXTRA WORKSPACES**

MAP 02 OF 14

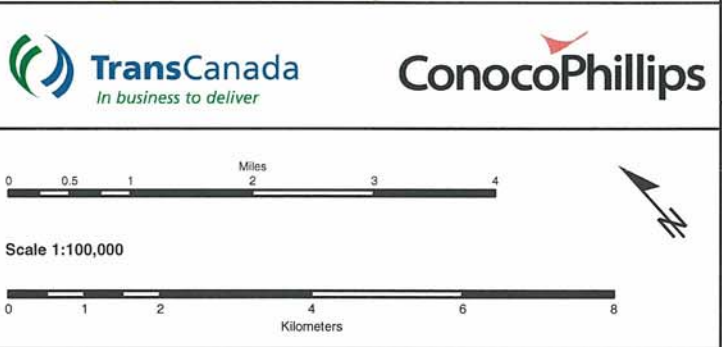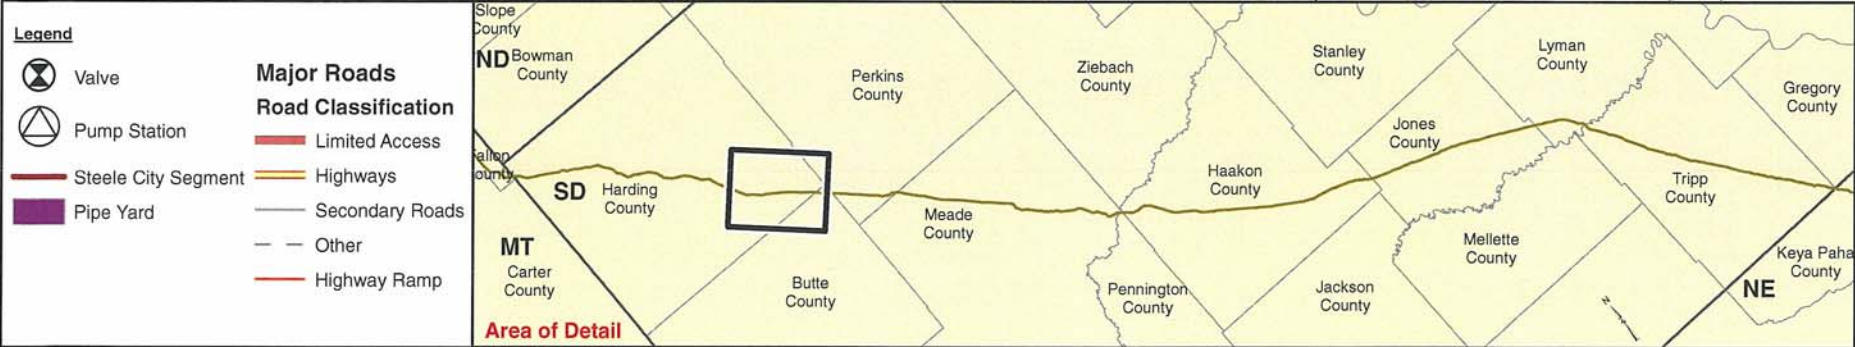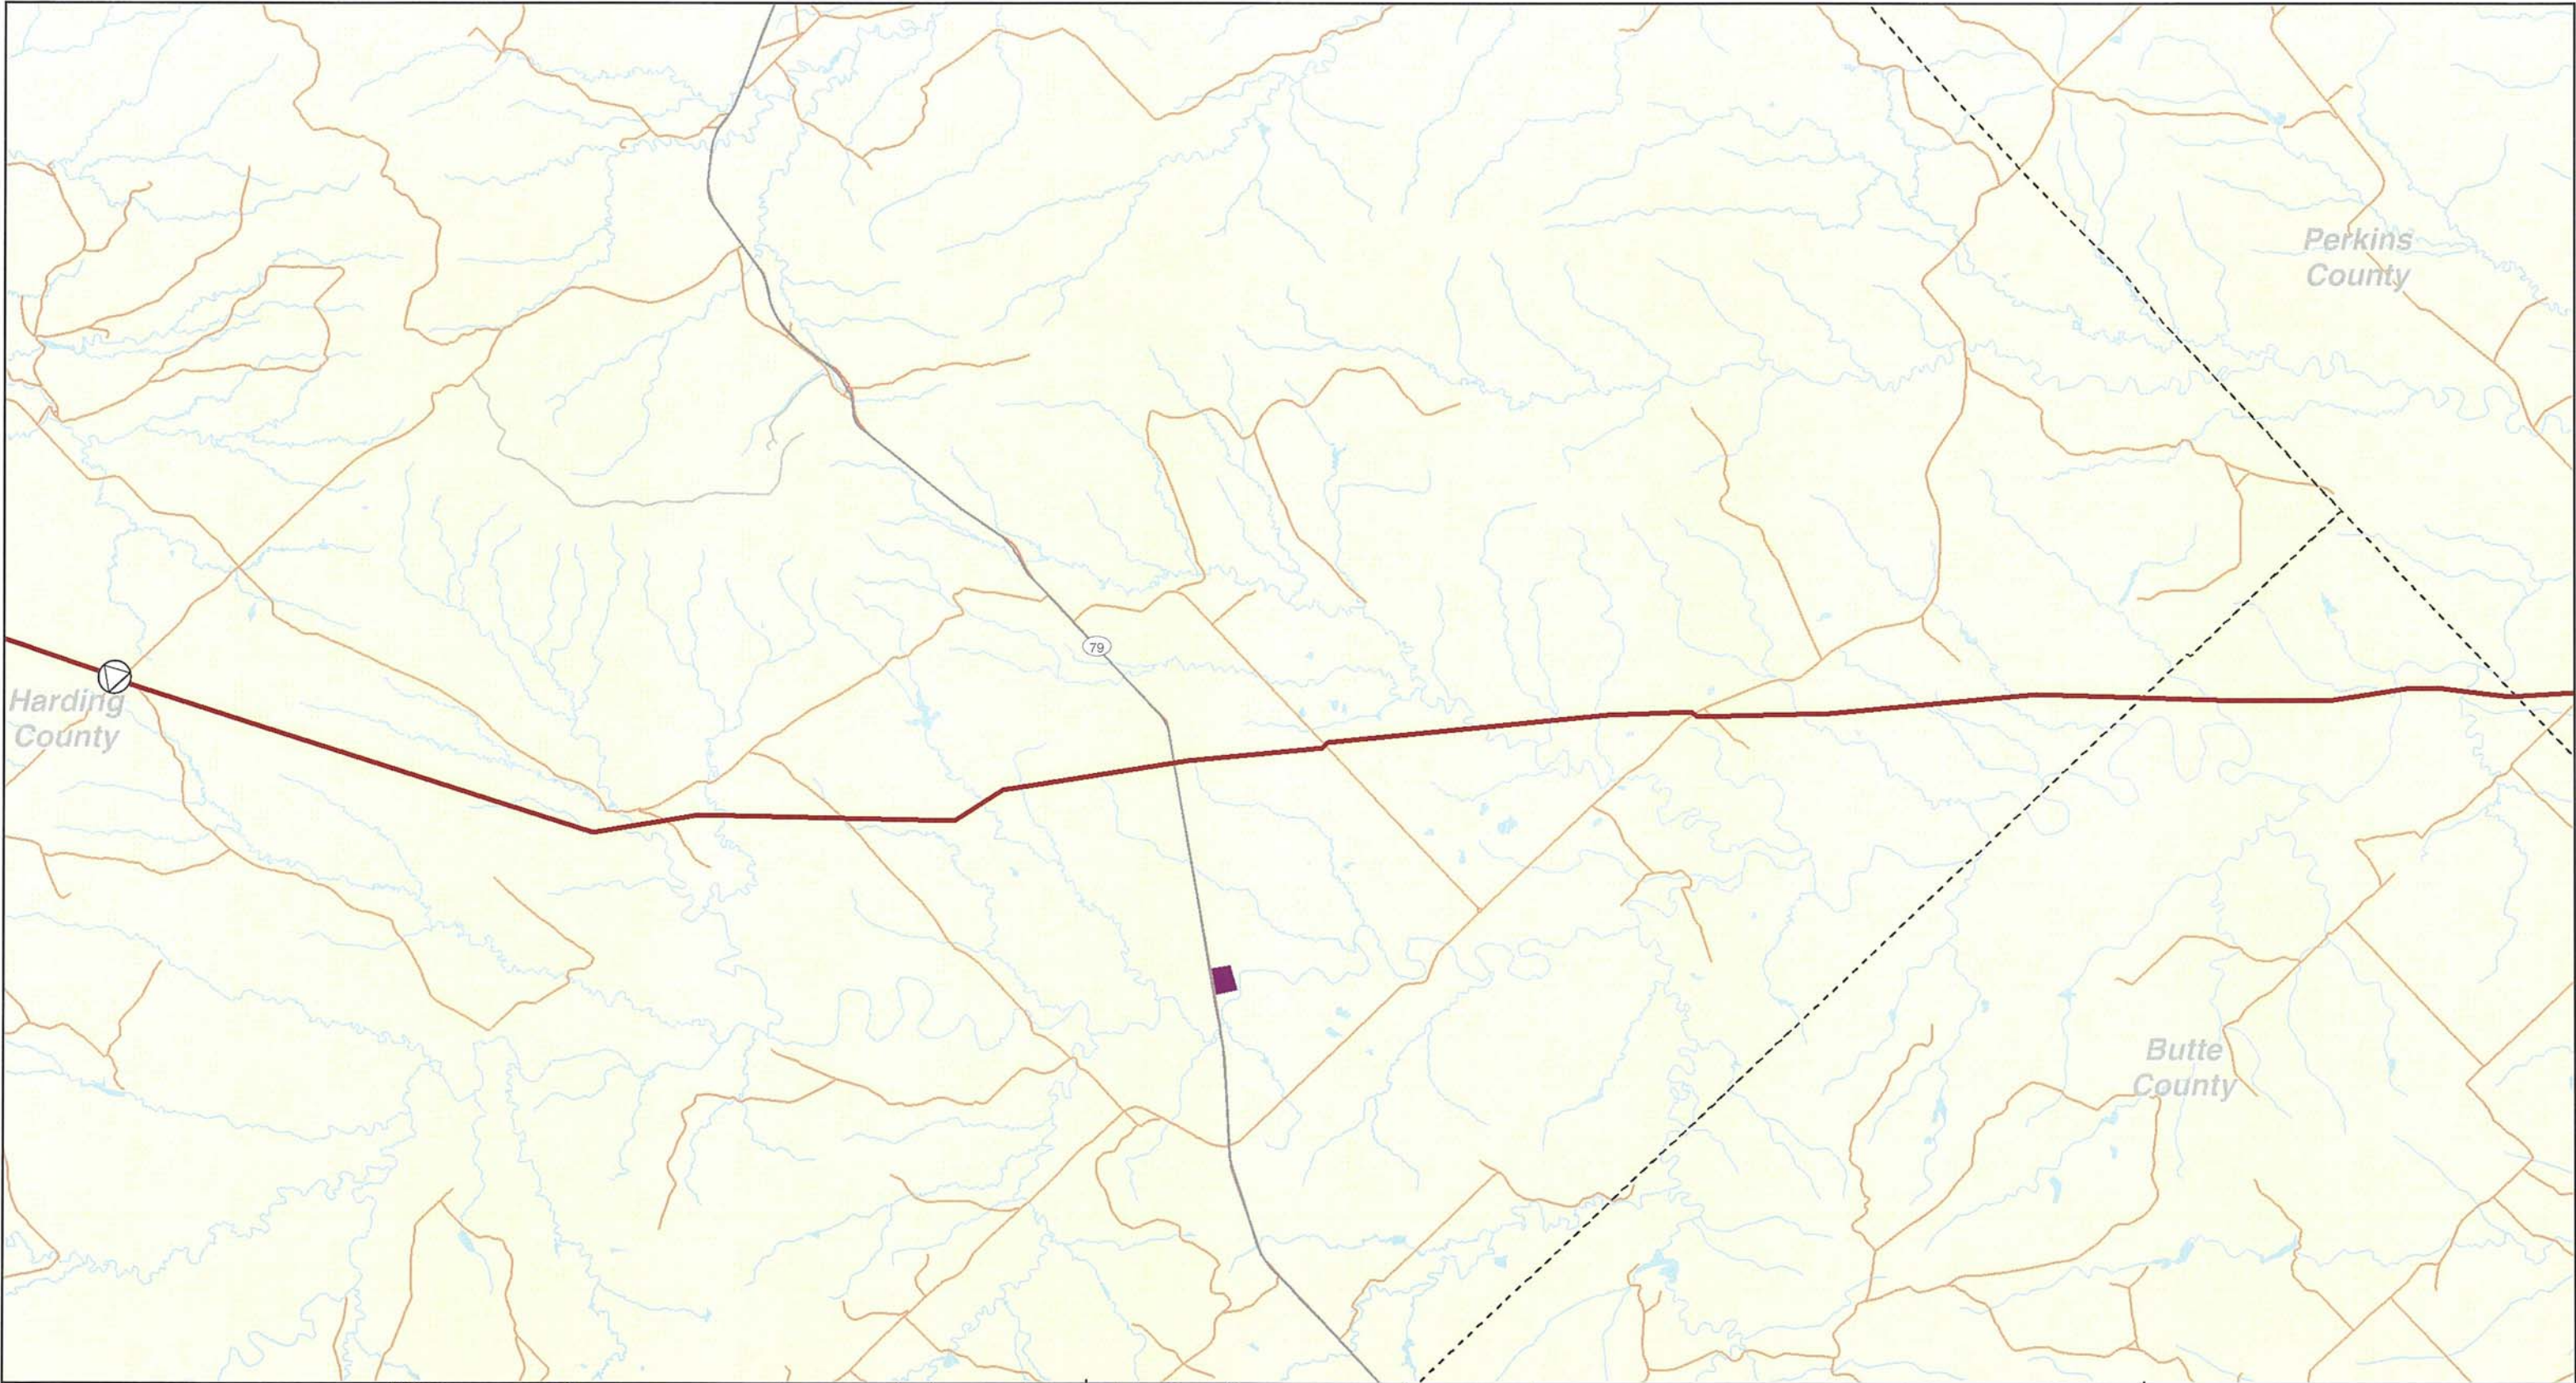

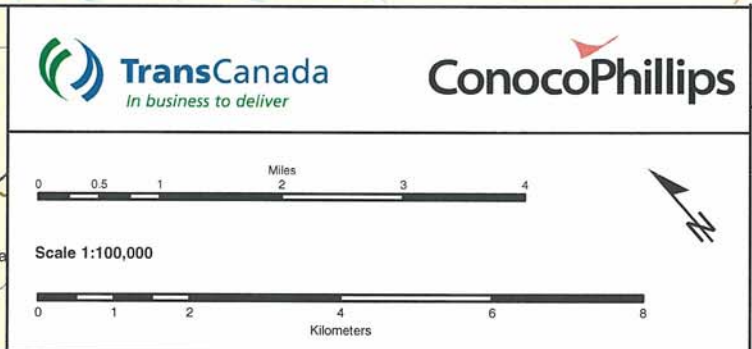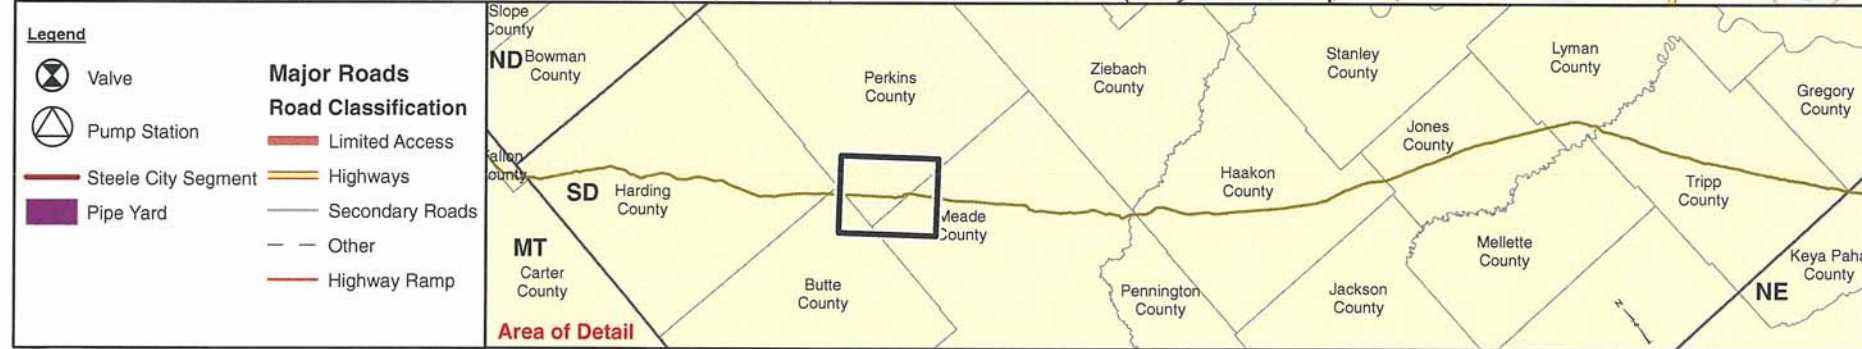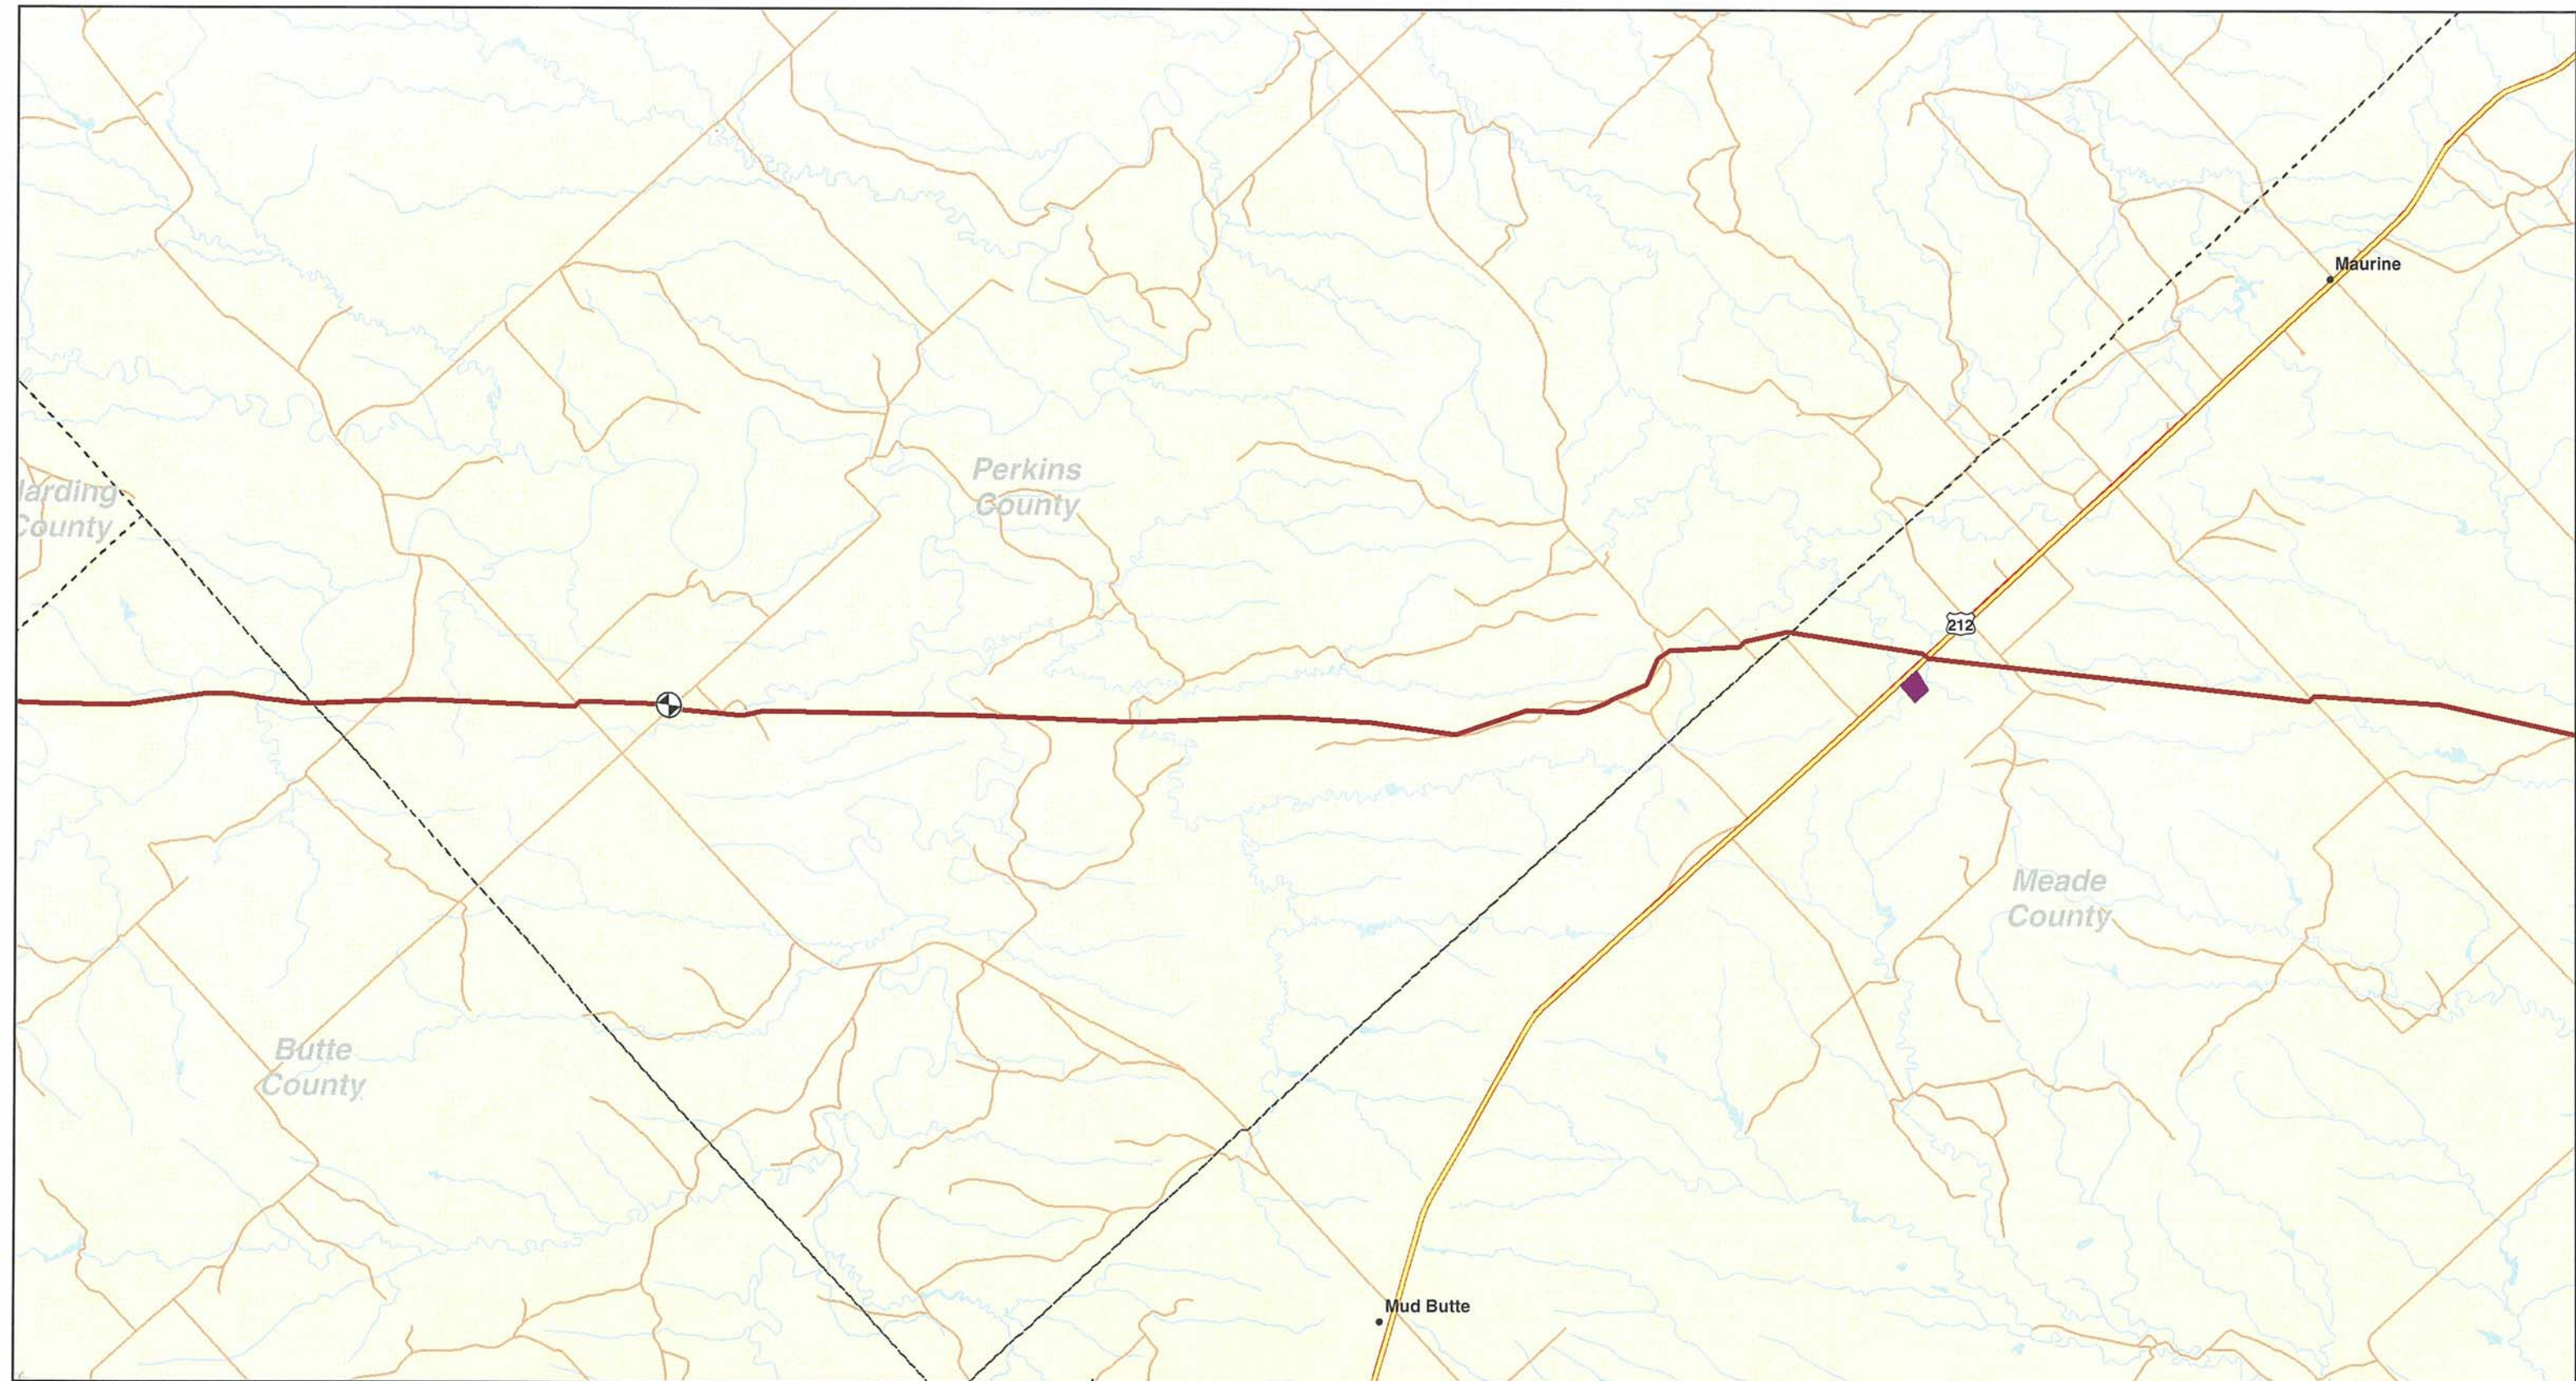

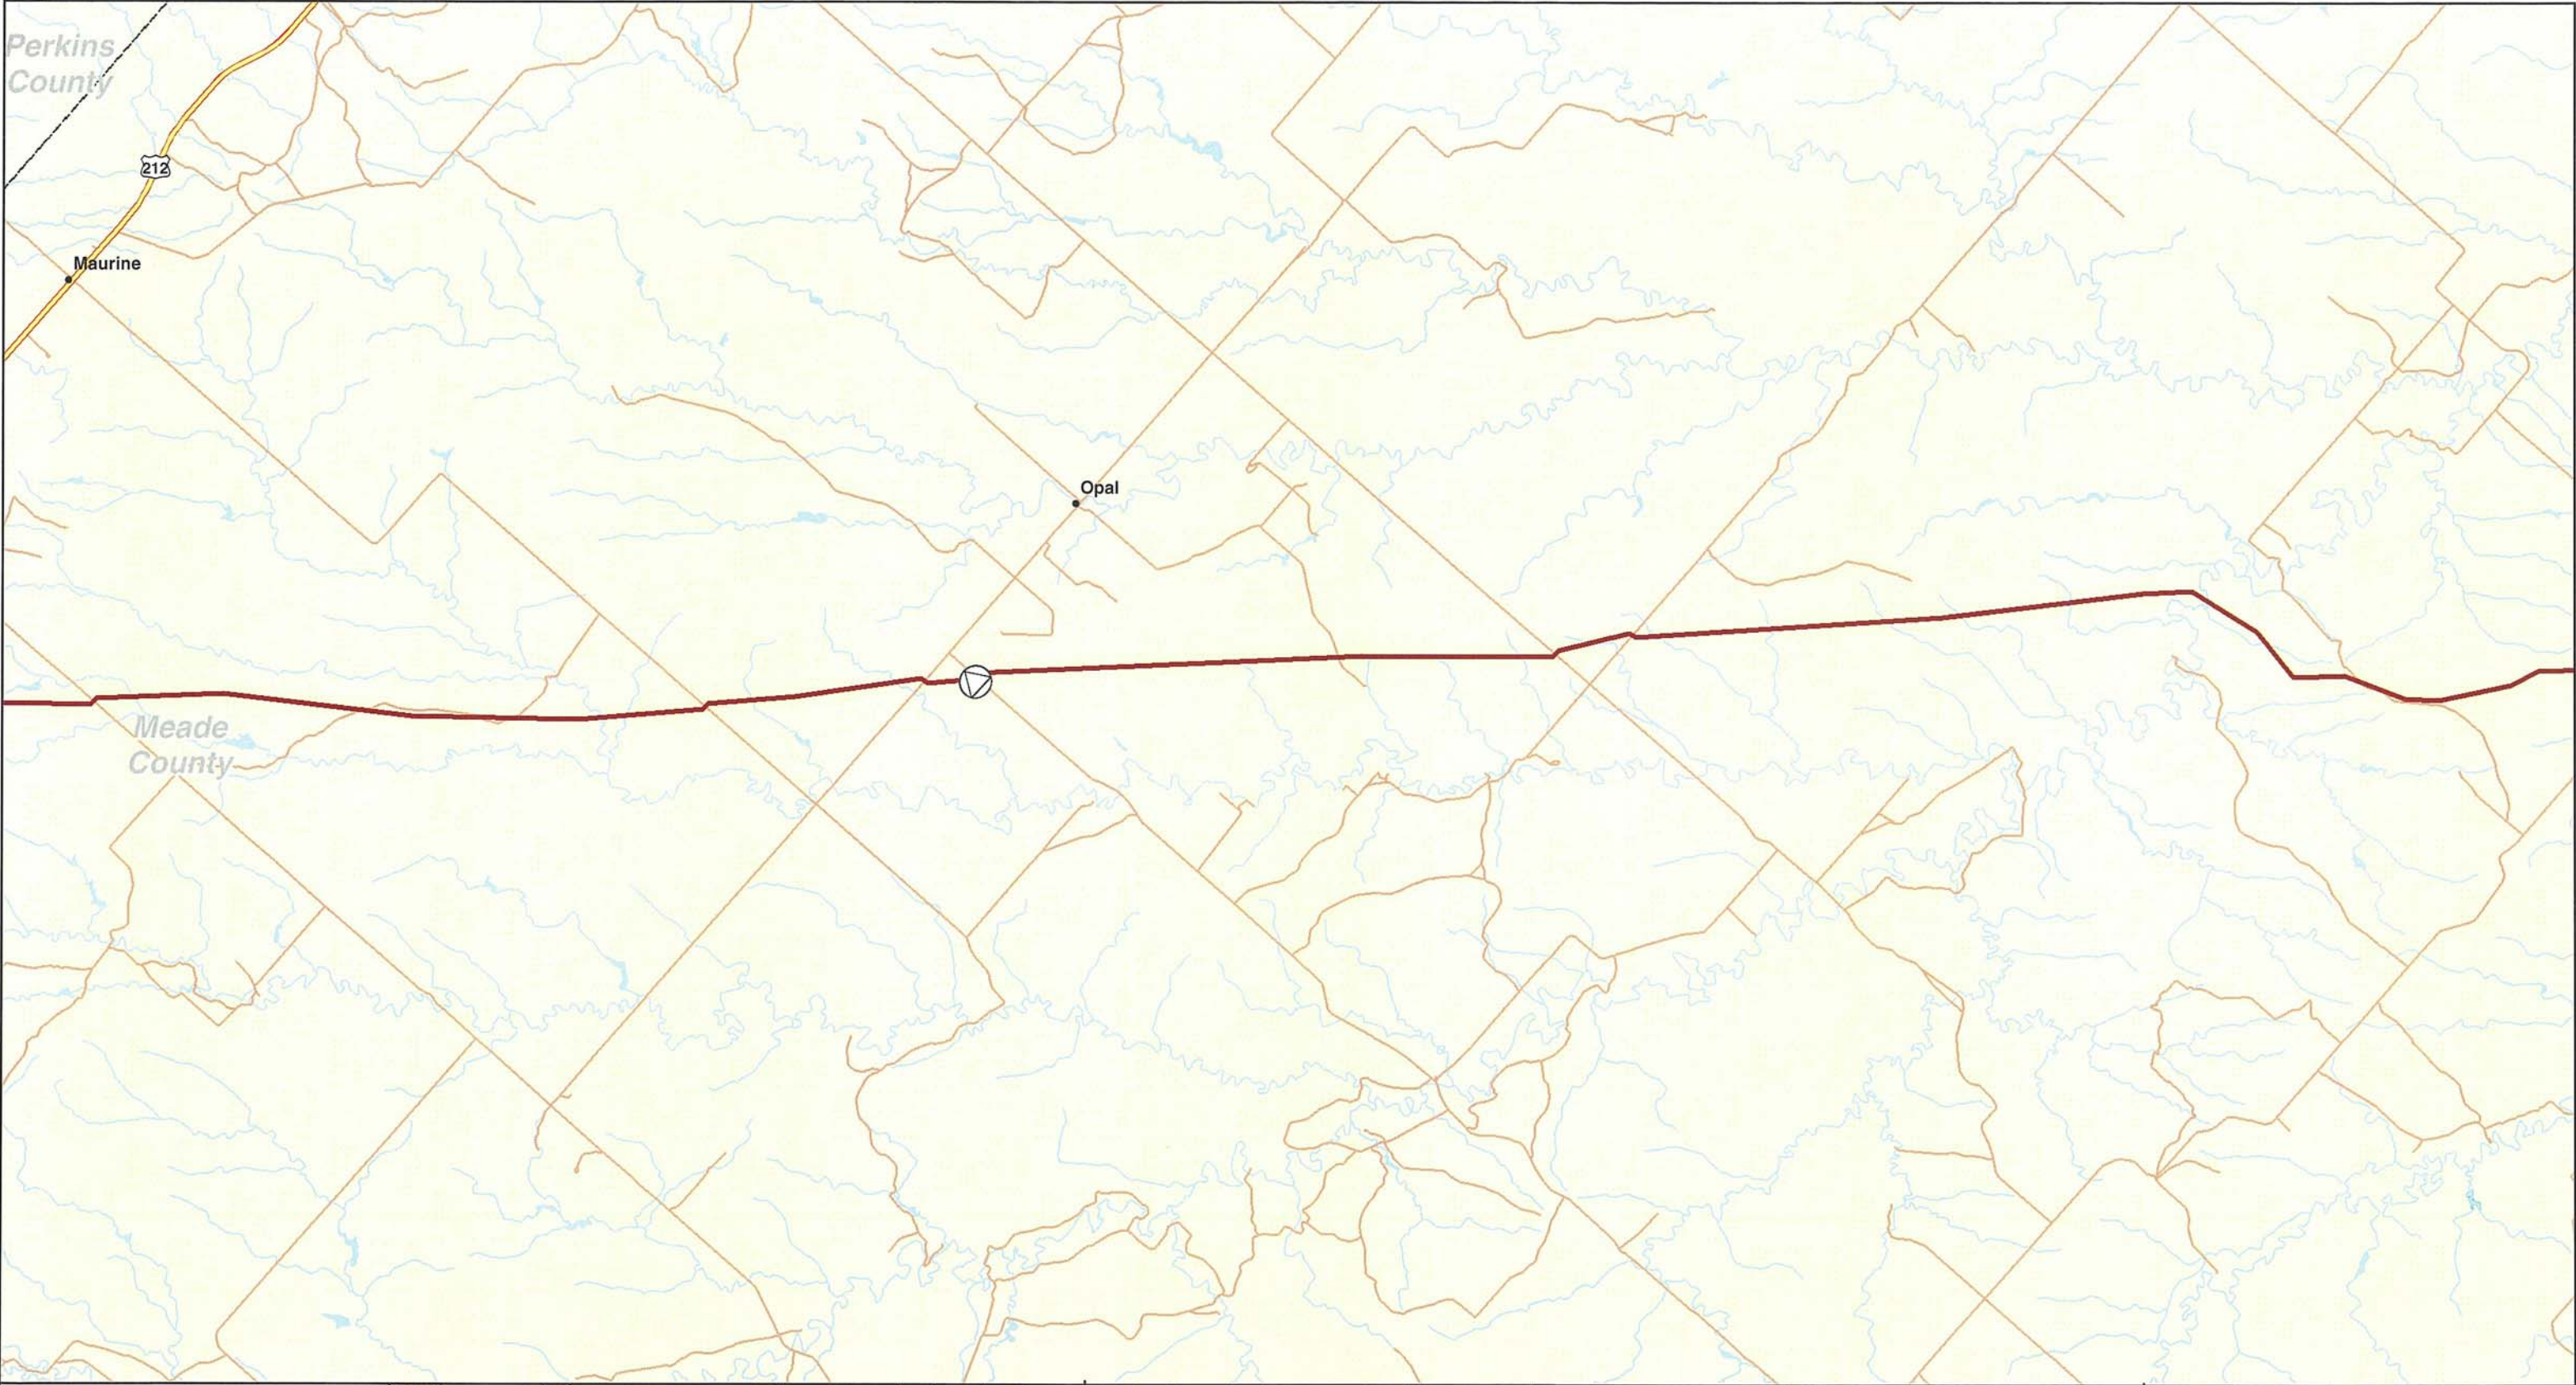



Legend

- Valve
- Pump Station
- Steele City Segment
- Pipe Yard

Major Roads

Road Classification




- Limited Access
- Highways
- Secondary Roads
- Other
- Highway Ramp

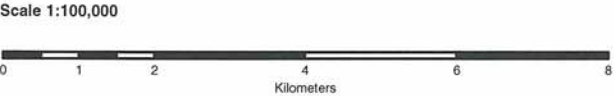
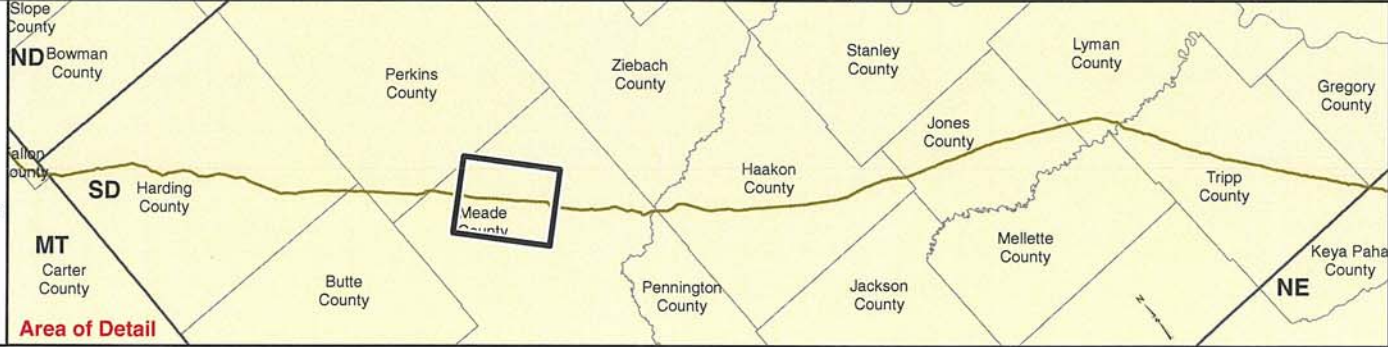


SOUTH DAKOTA STUDY AREA
KEYSTONE XL PROJECT

MAPBOOK 3
EXTRA WORKSPACES

MAP 05 OF 14

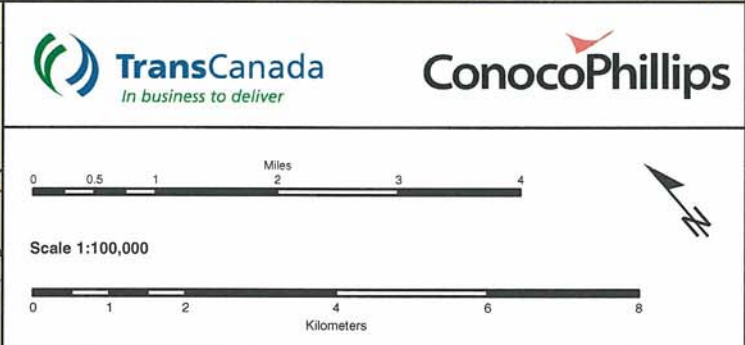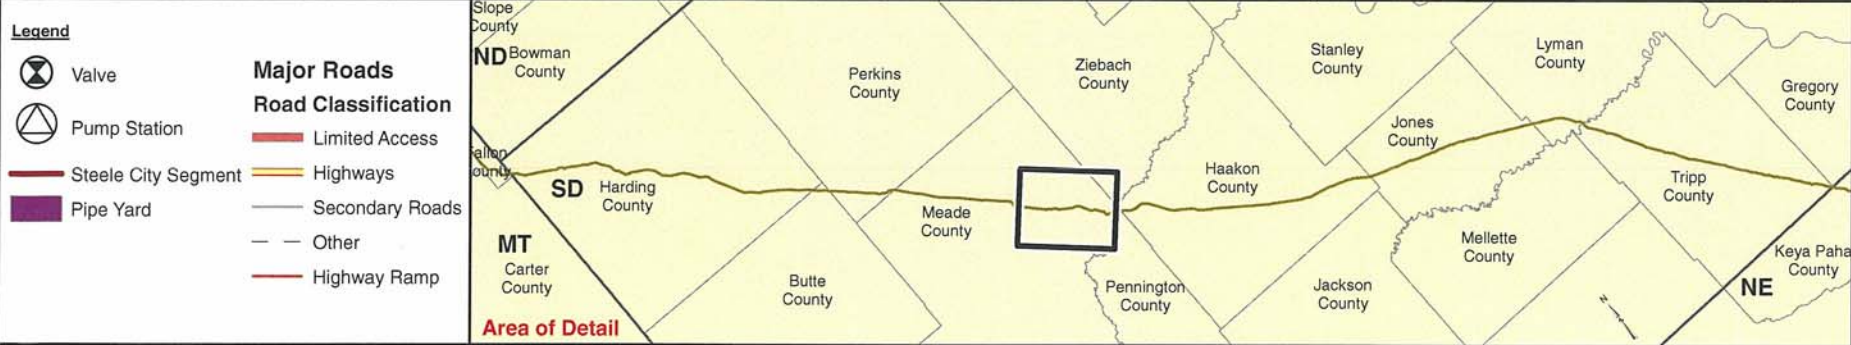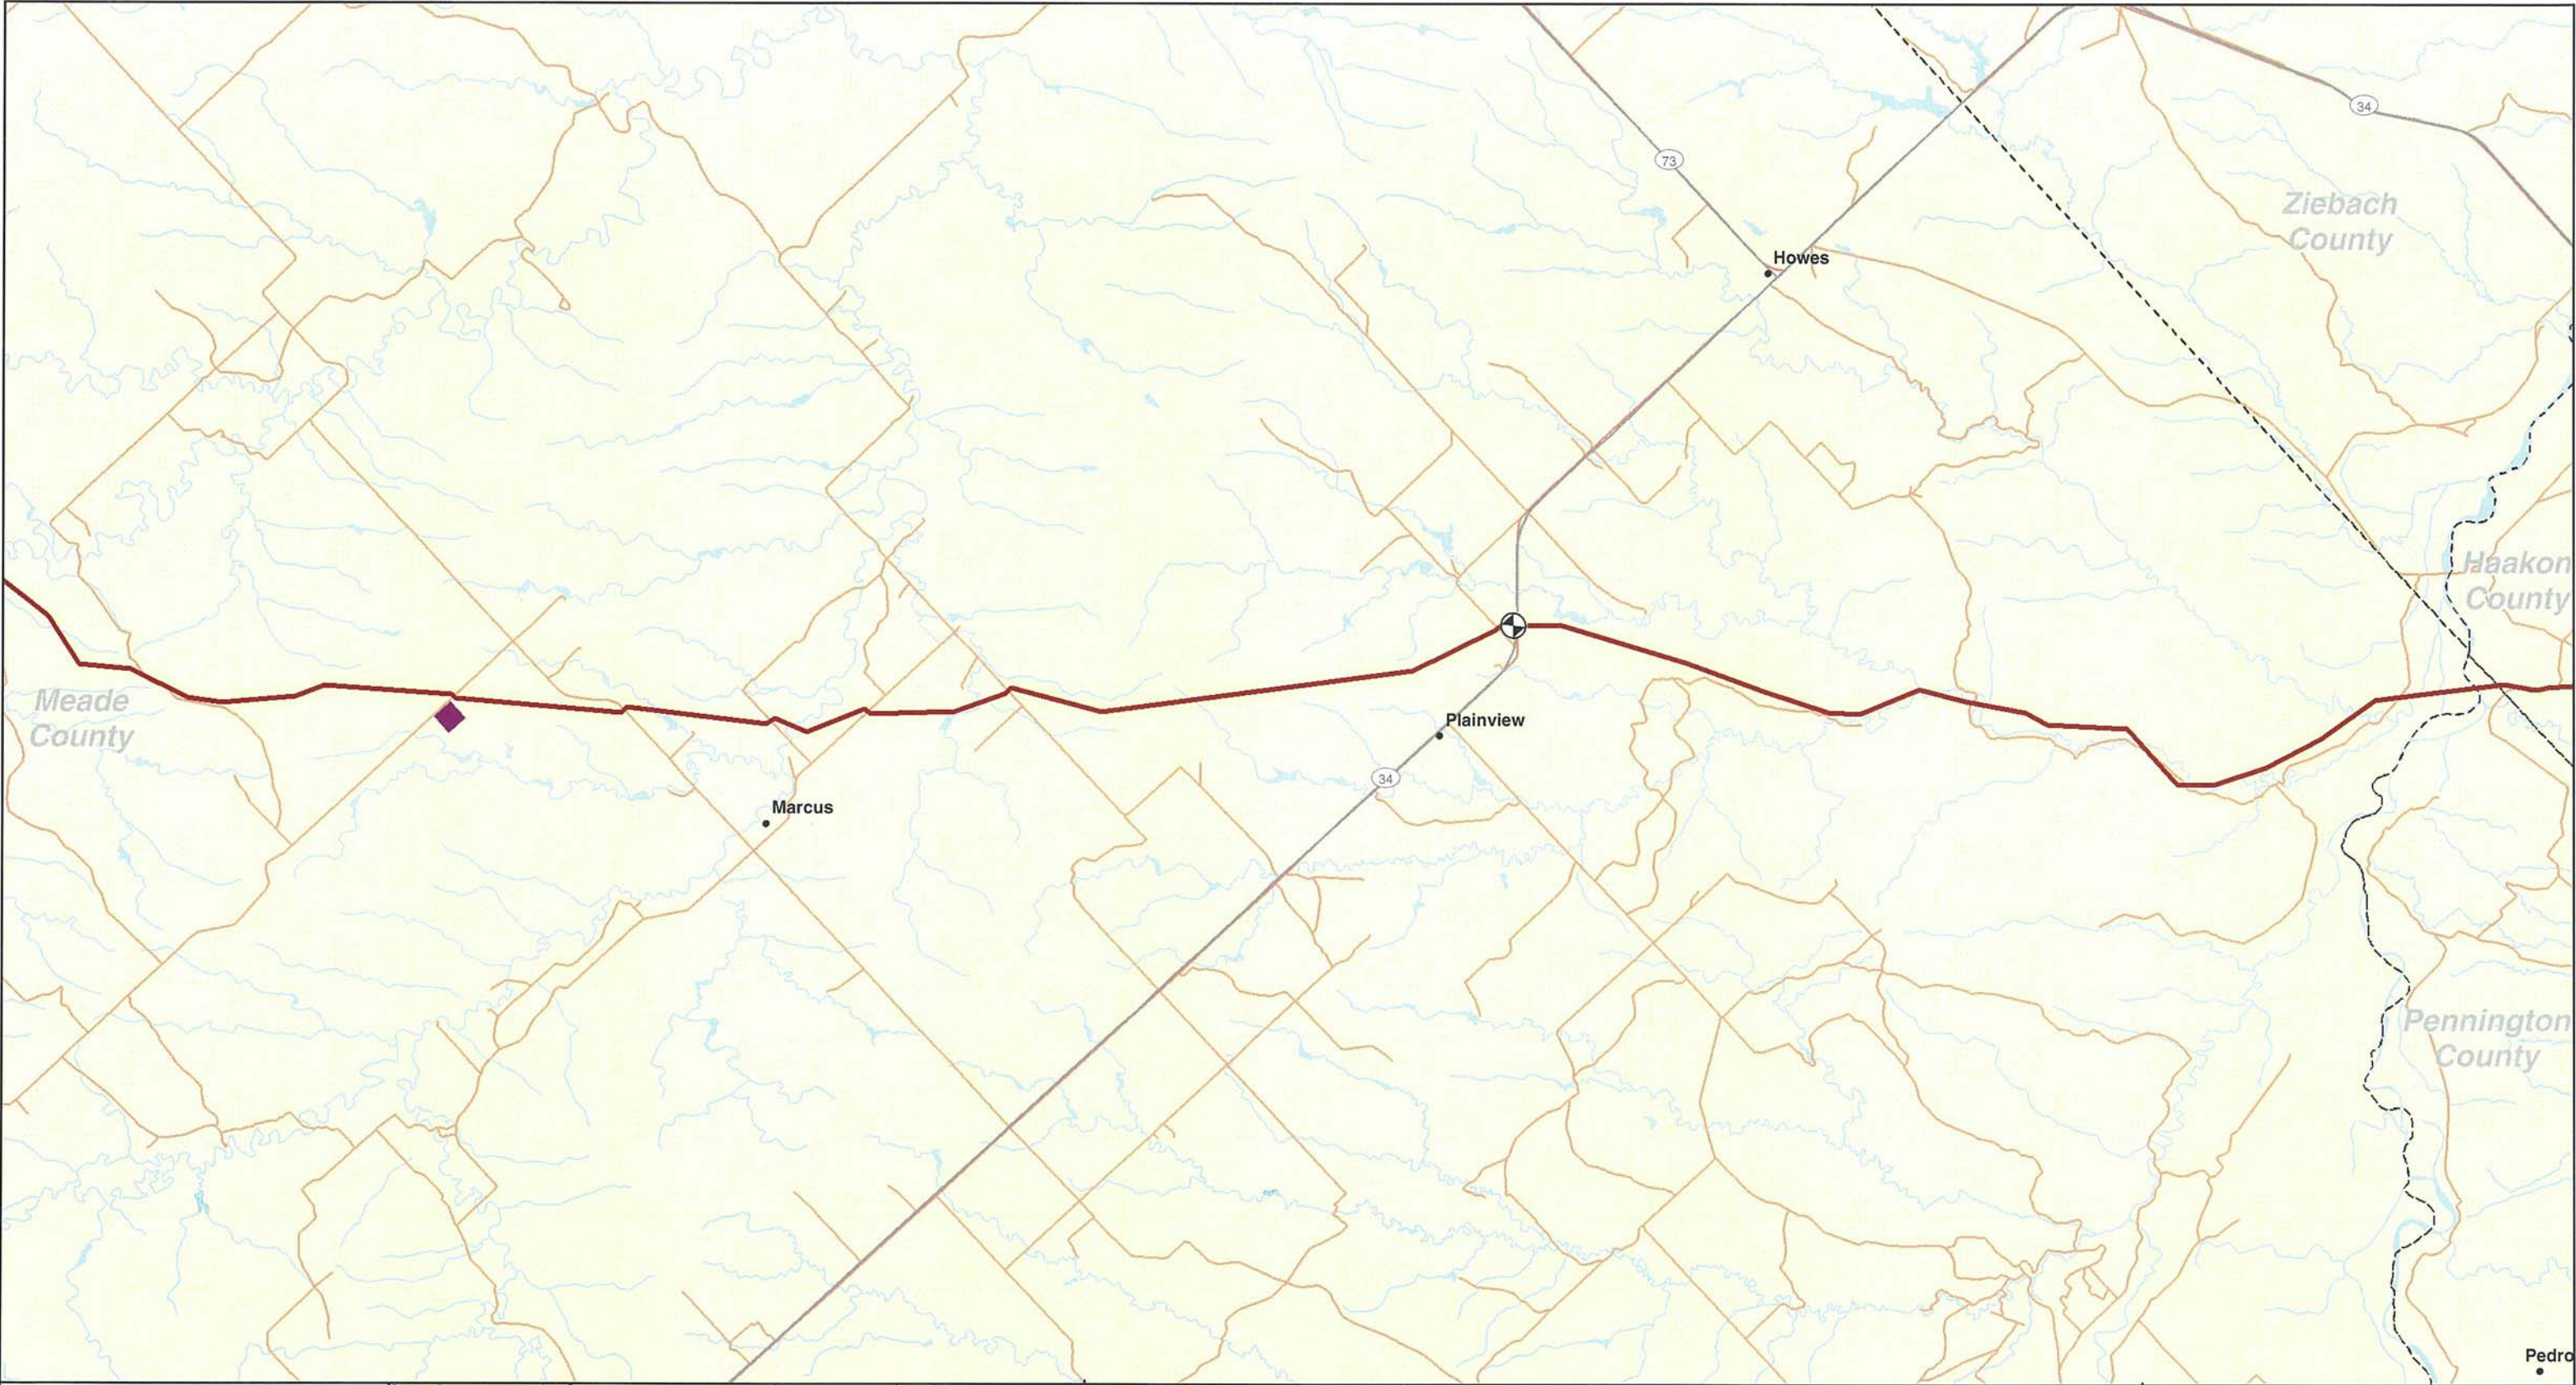

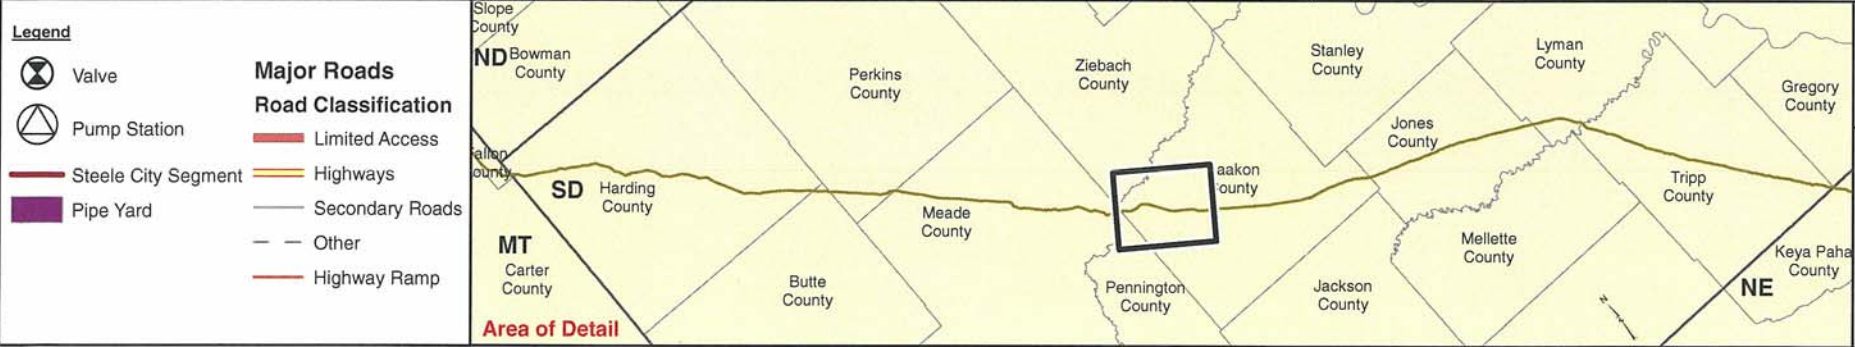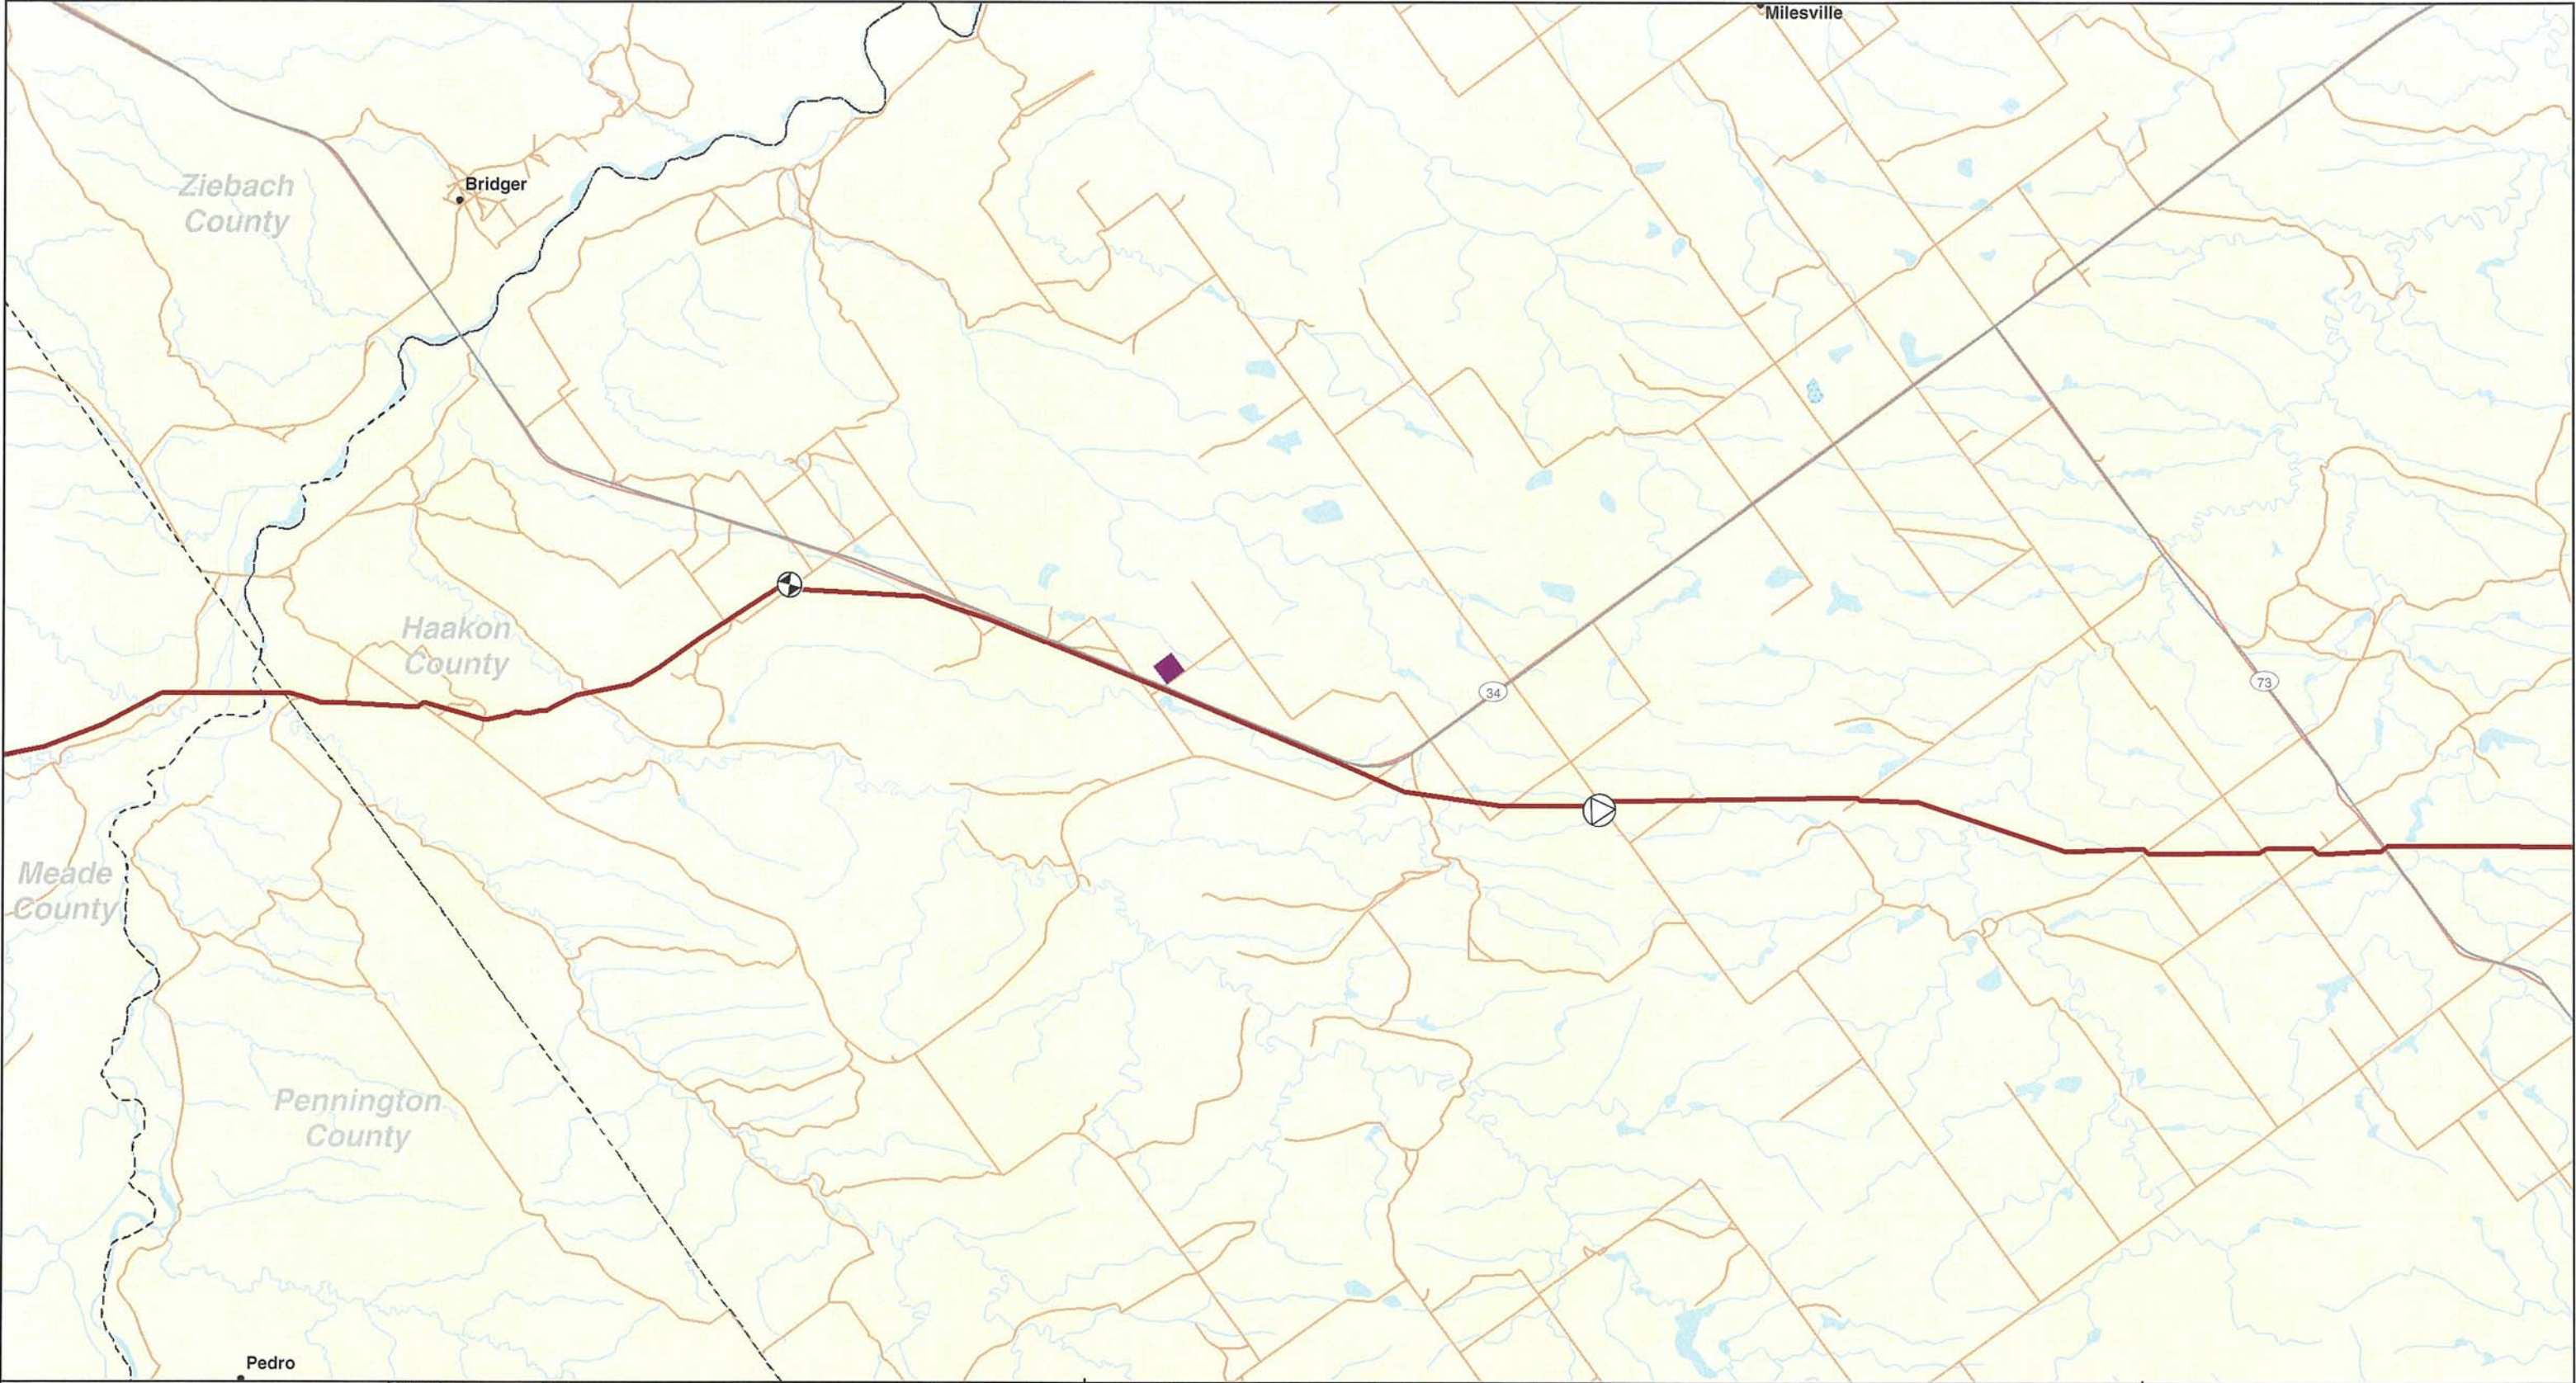




Scale 1:100,000




**SOUTH DAKOTA STUDY AREA
KEYSTONE XL PROJECT**

**MAPBOOK 3
EXTRA WORKSPACES**

MAP 07 OF 14

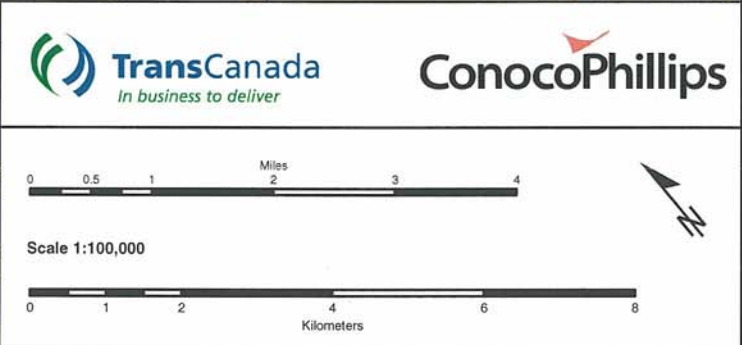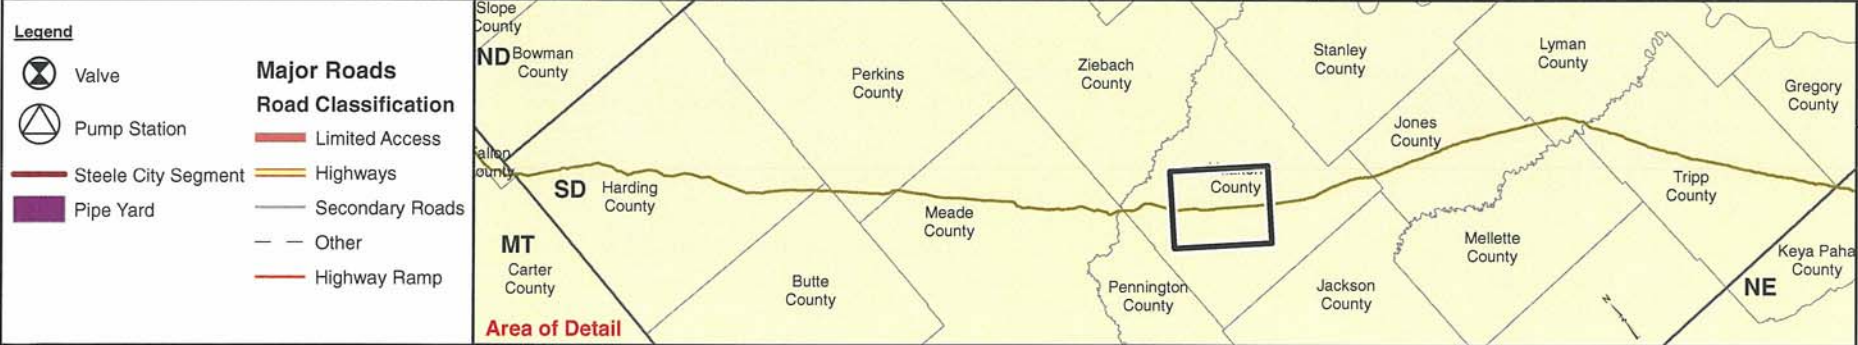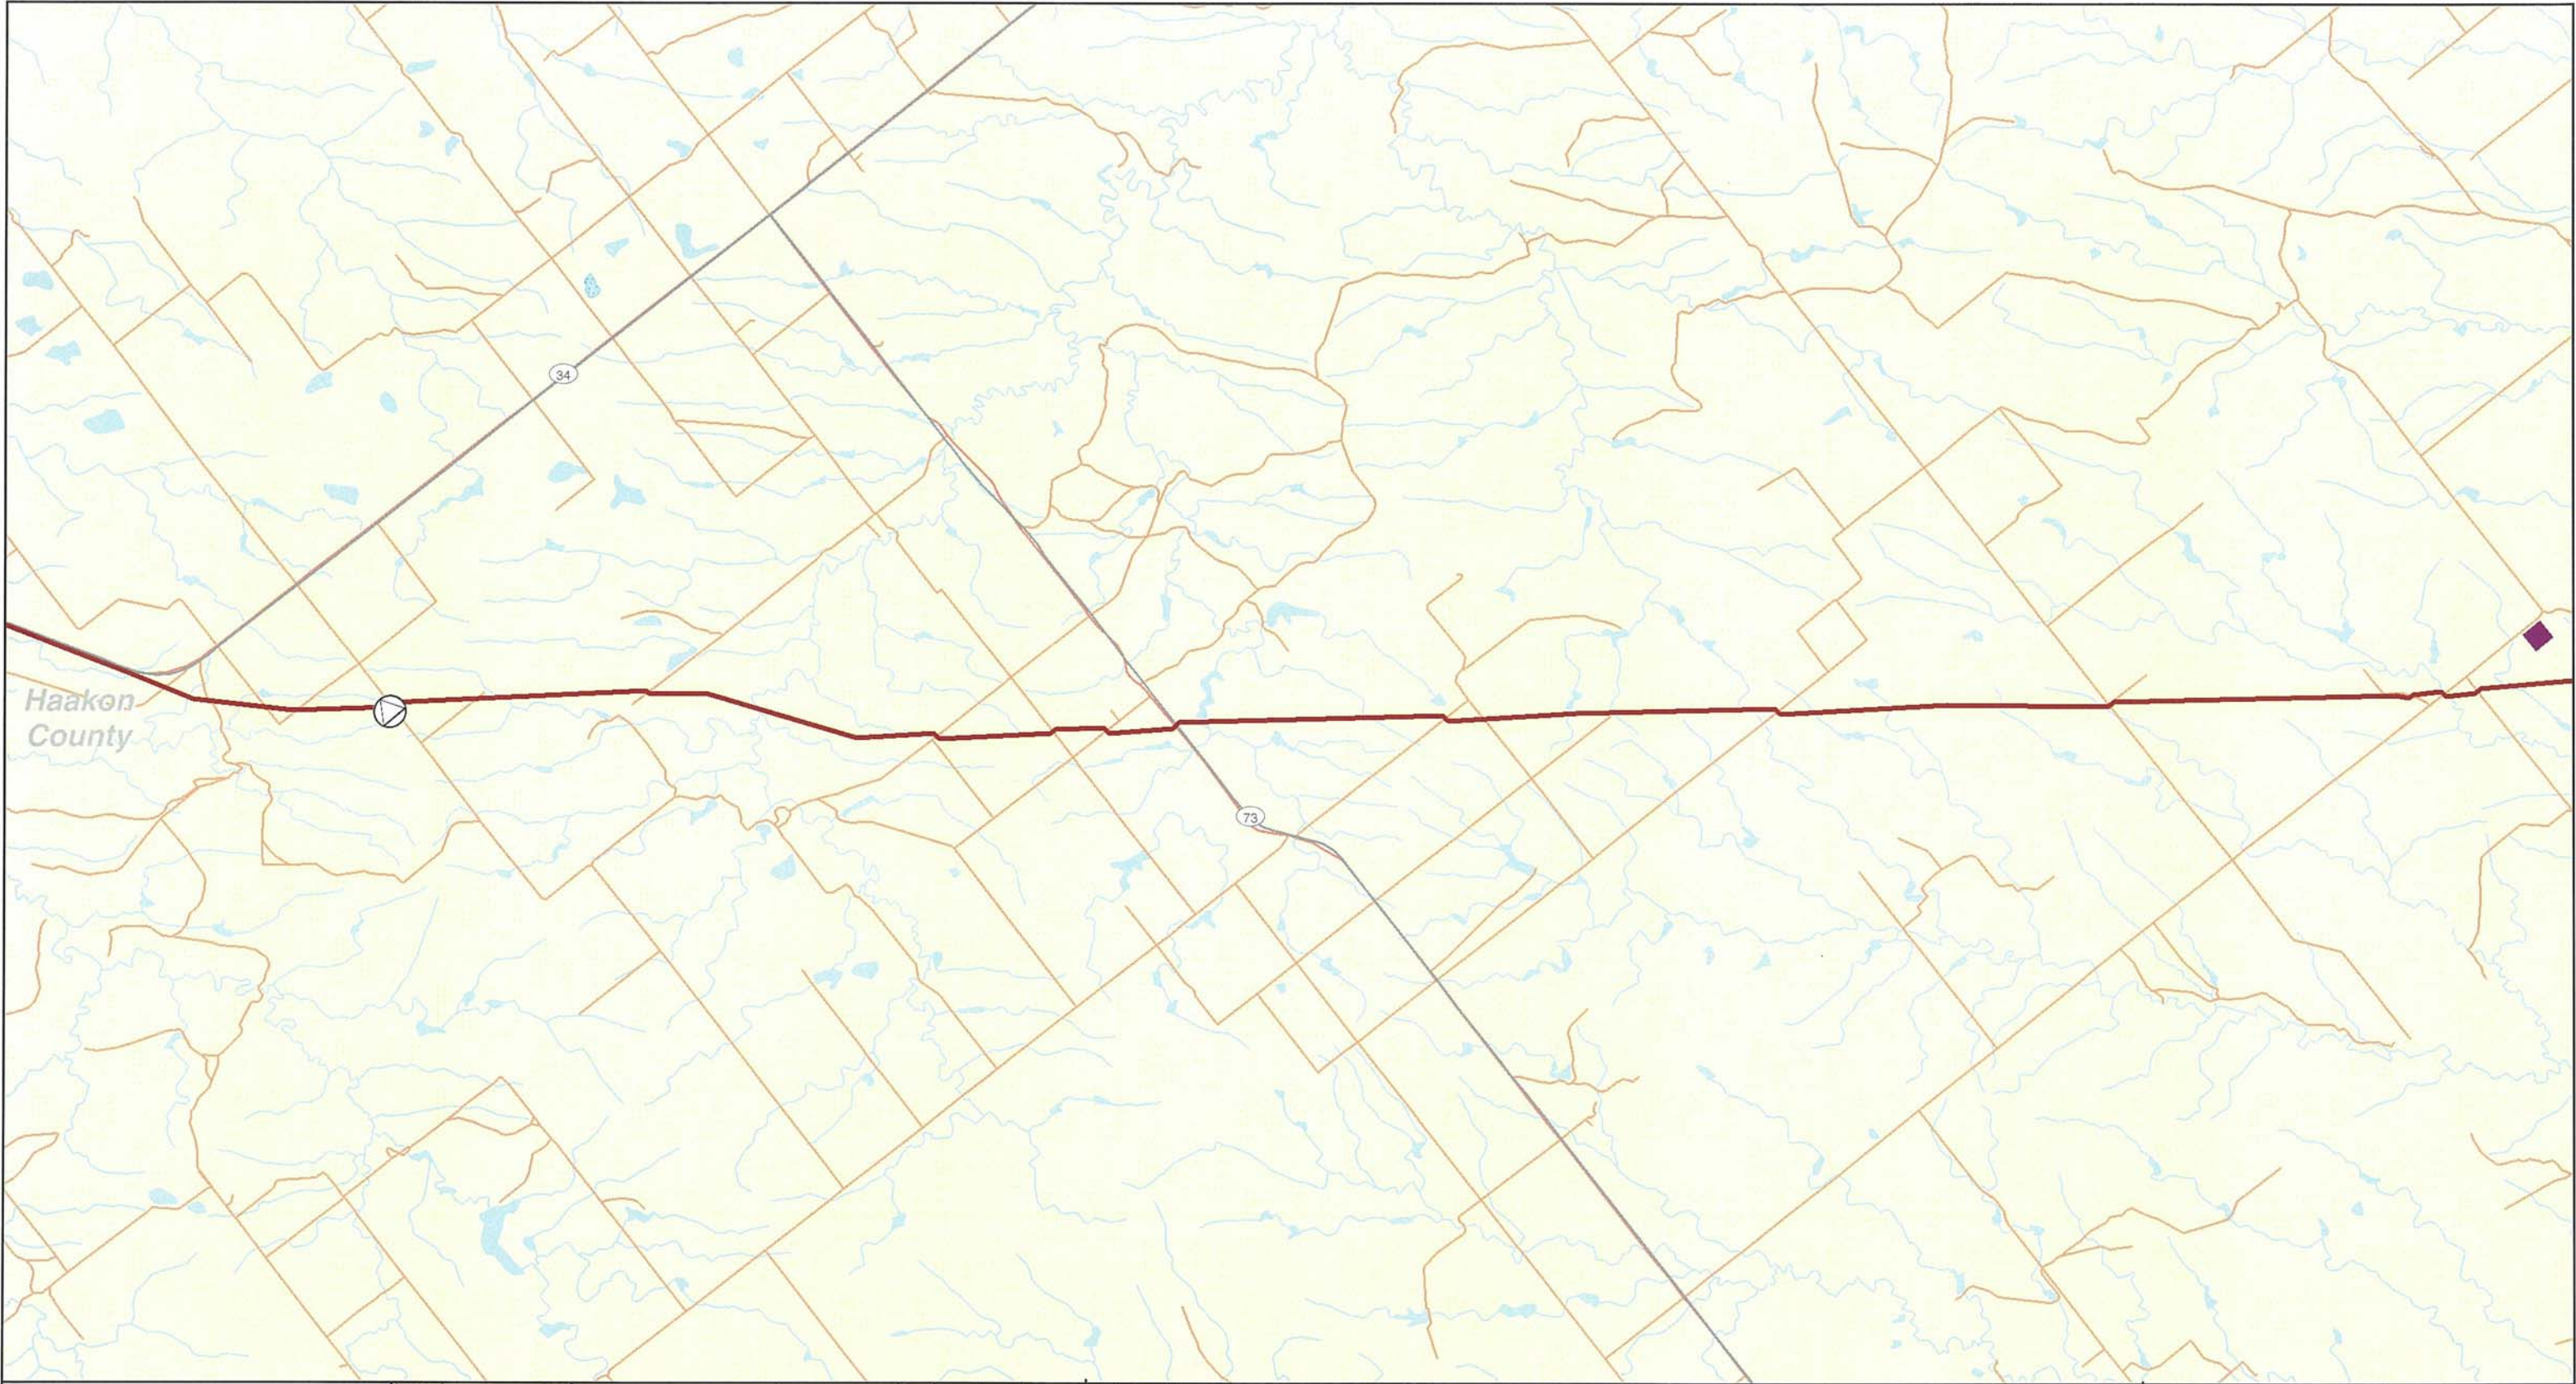

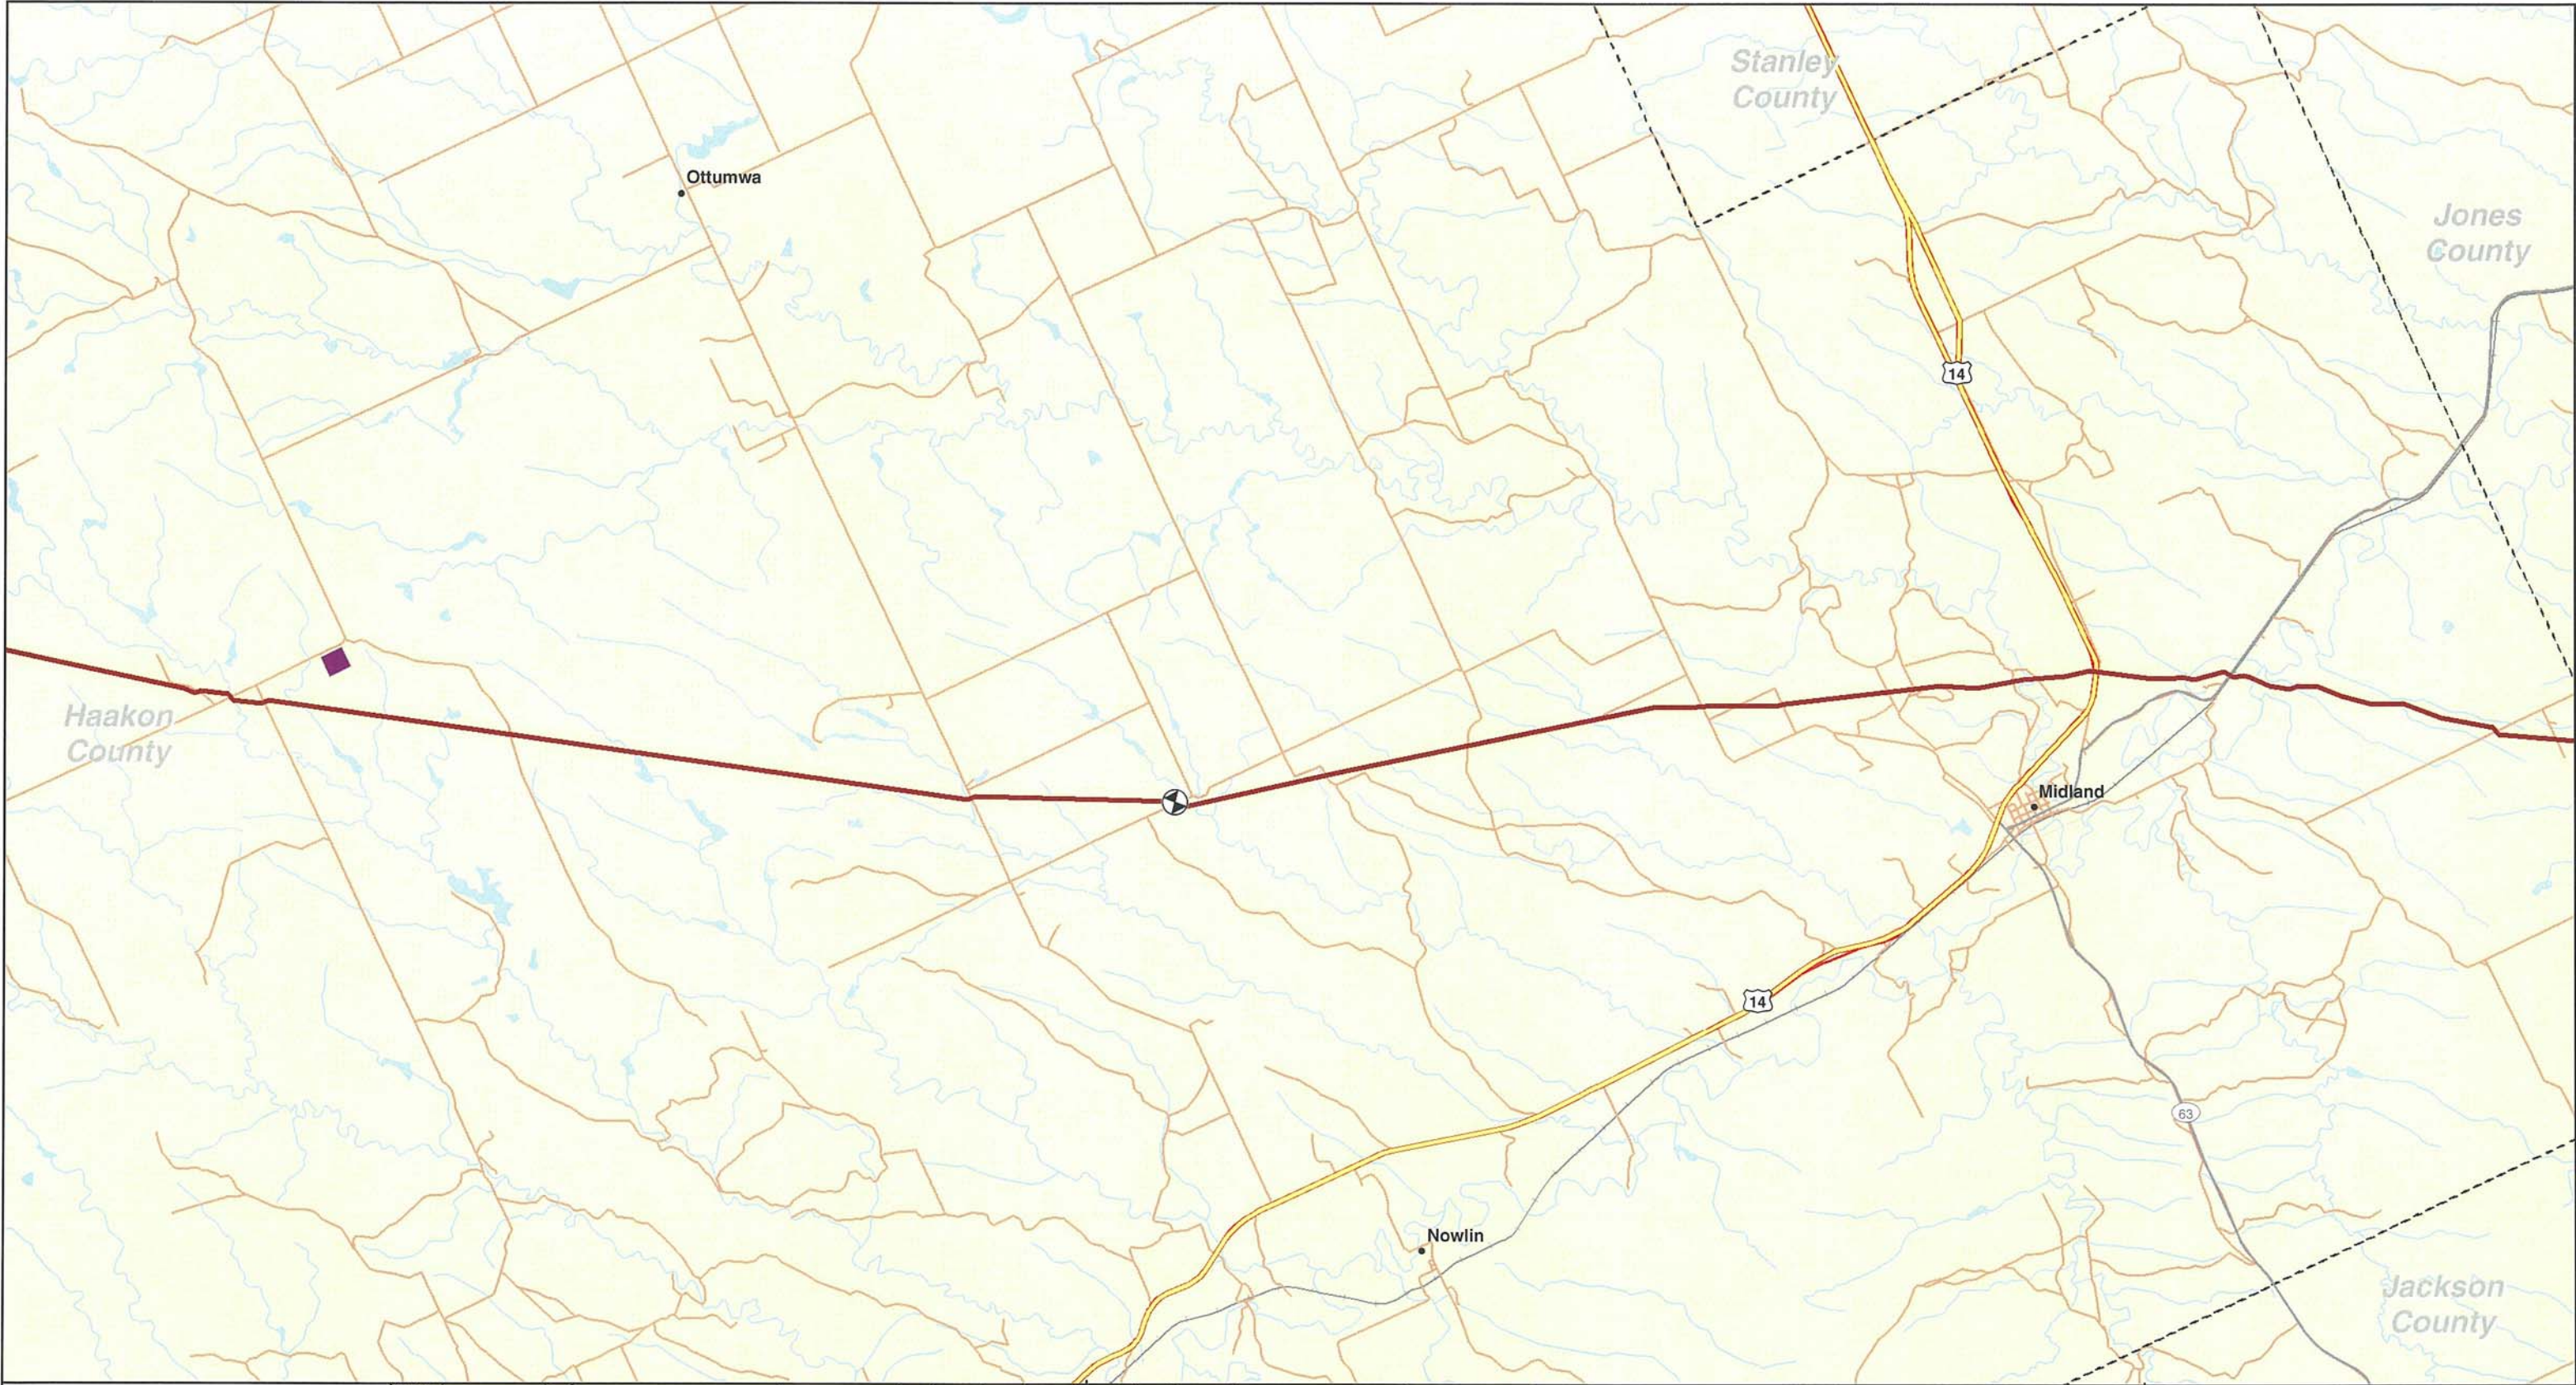


Legend

- Valve
- Pump Station
- Steele City Segment
- Pipe Yard

Major Roads

Road Classification

- Limited Access
- Highways
- Secondary Roads
- Other
- Highway Ramp

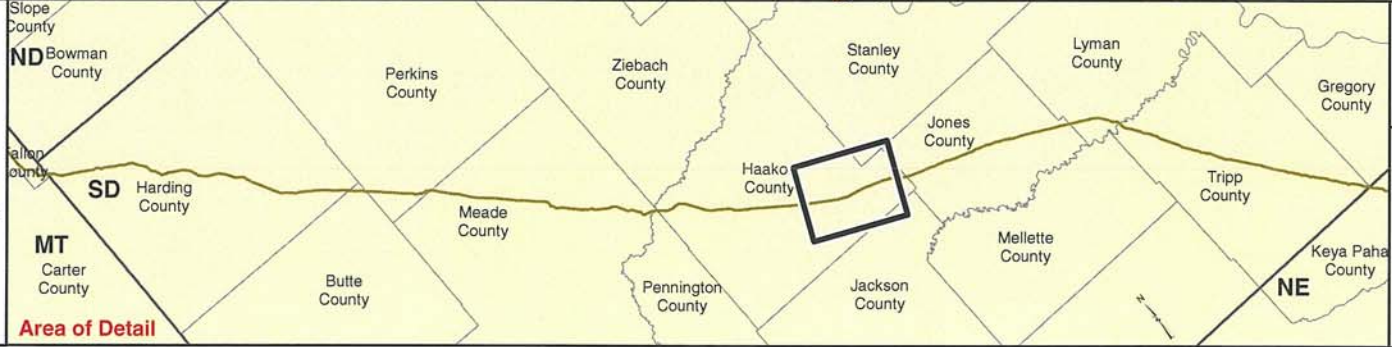










**SOUTH DAKOTA STUDY AREA
KEYSTONE XL PROJECT**


**MAPBOOK 3
EXTRA WORKSPACES**

MAP 09 OF 14

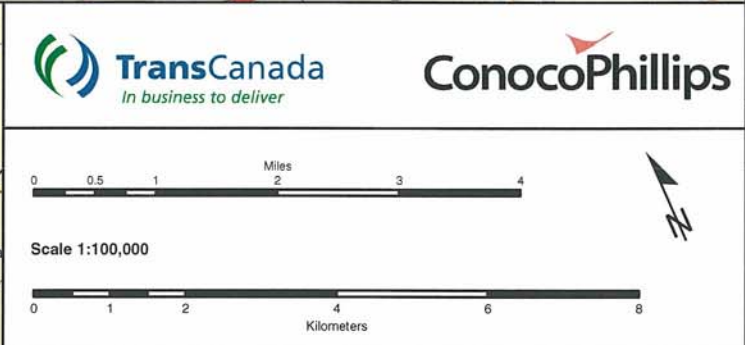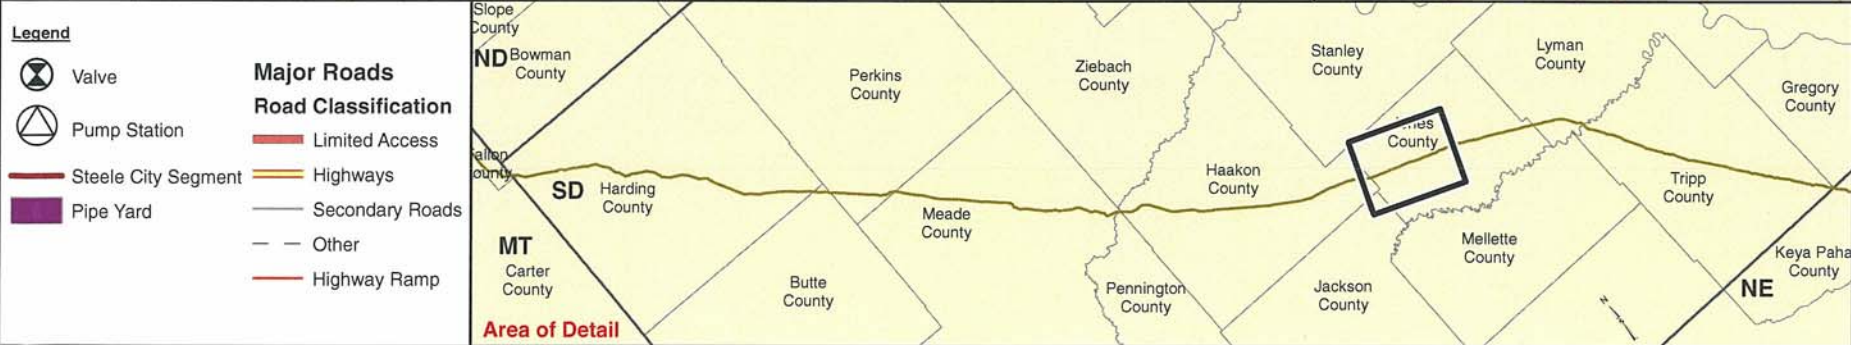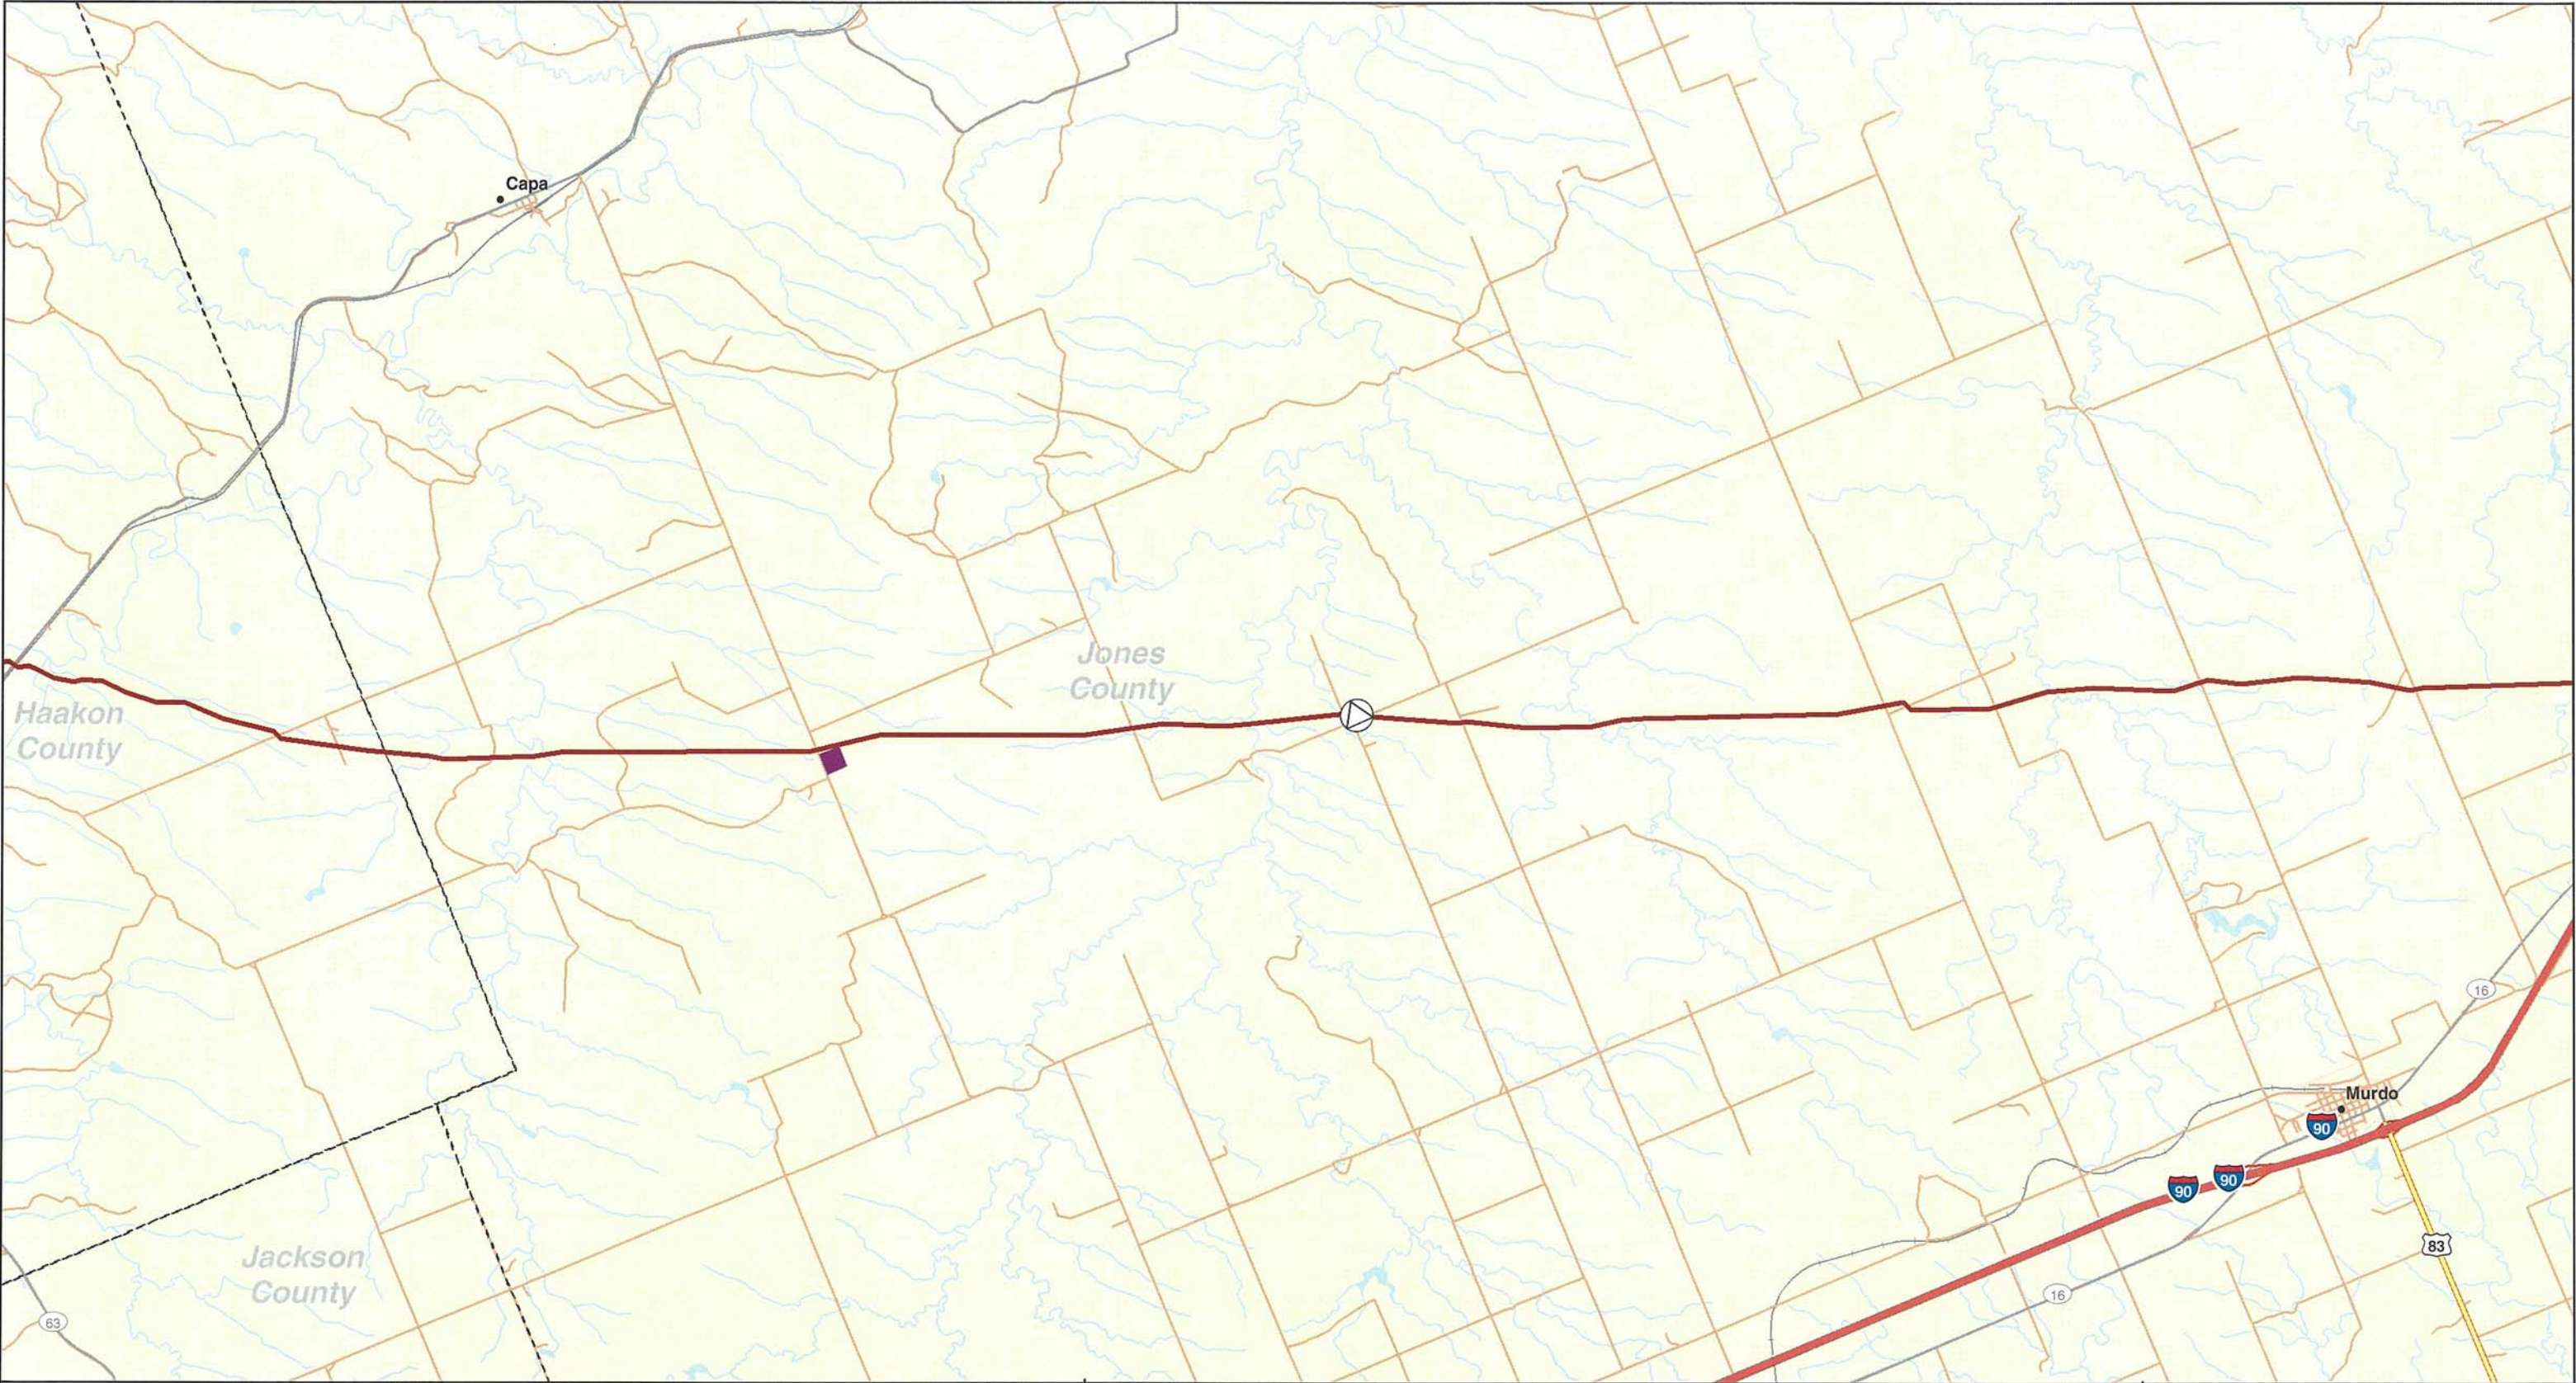


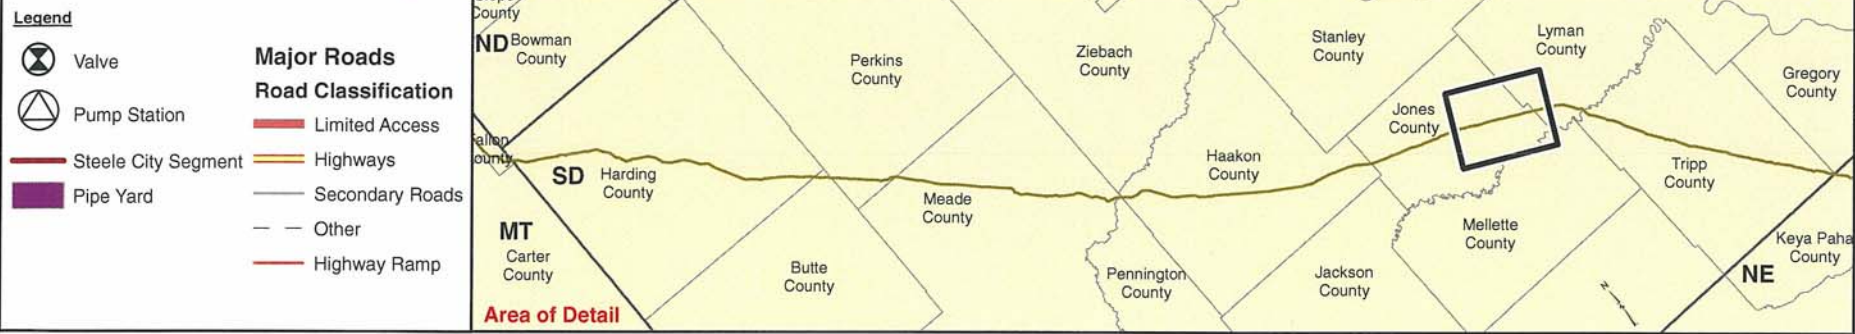
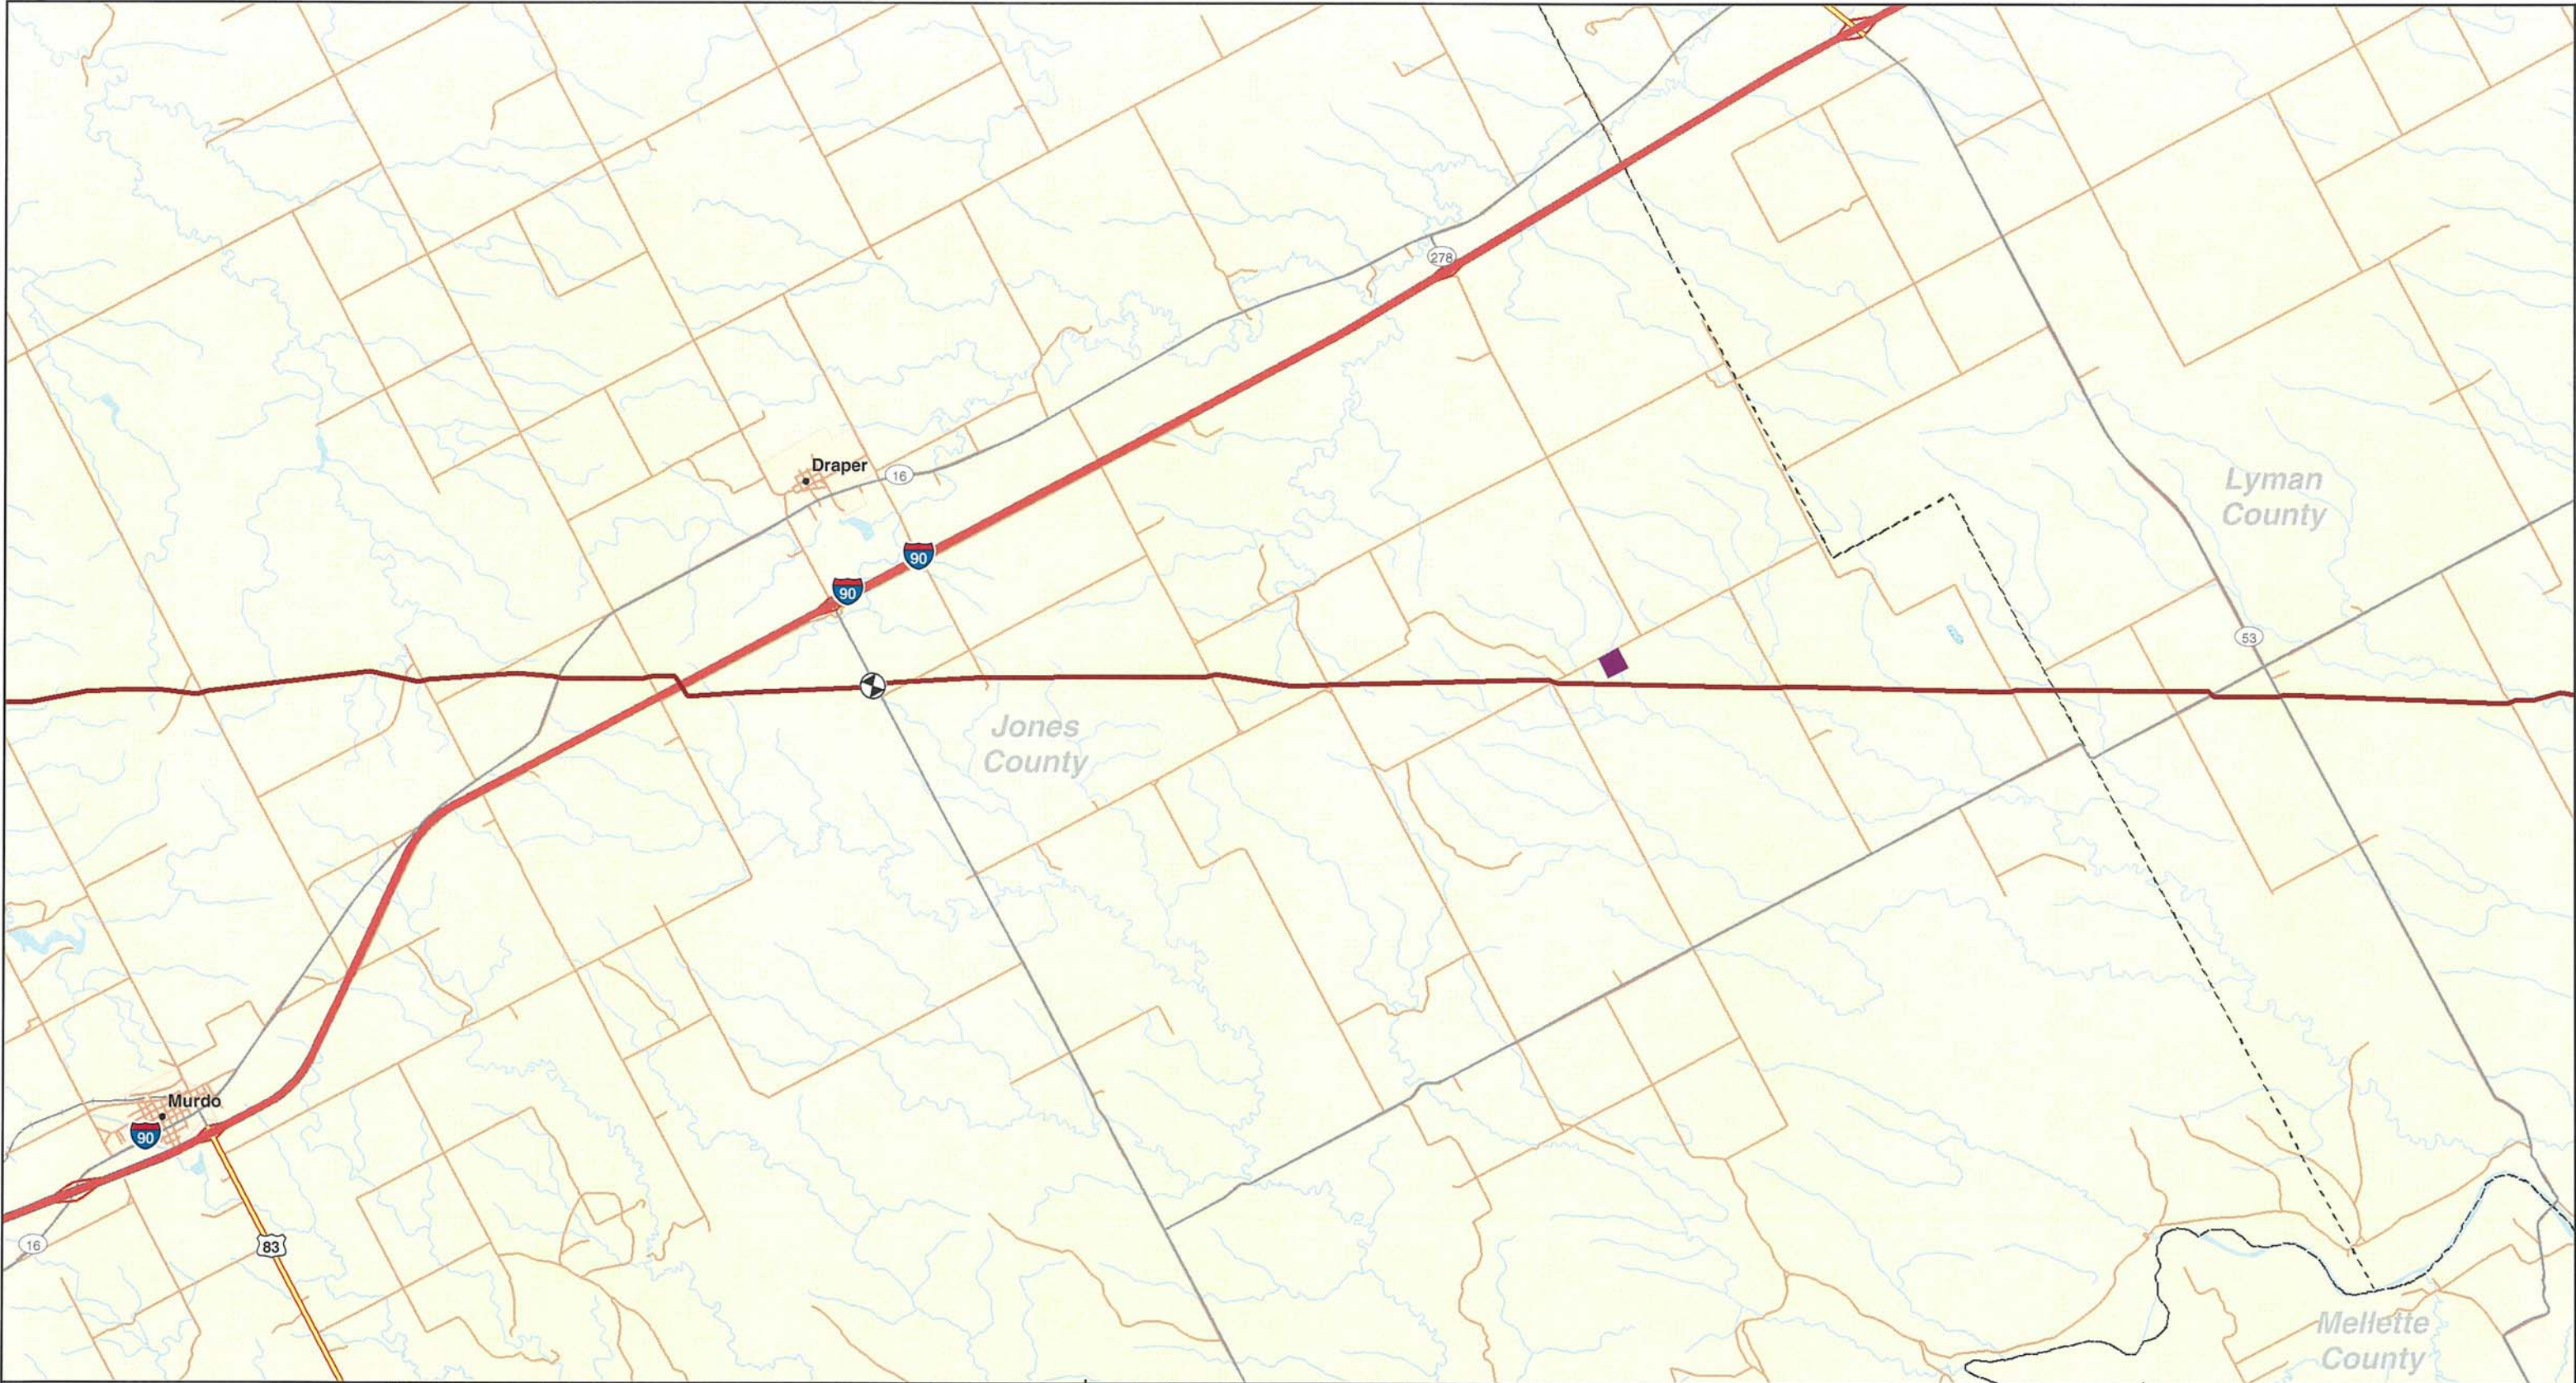


SOUTH DAKOTA STUDY AREA
KEYSTONE XL PROJECT

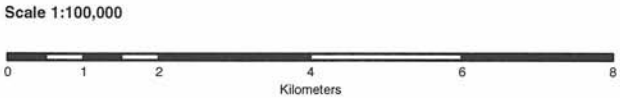

MAPBOOK 3
EXTRA WORKSPACES


MAP 11 OF 14

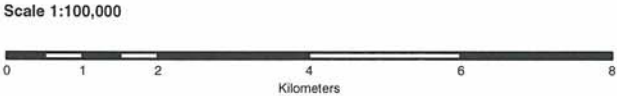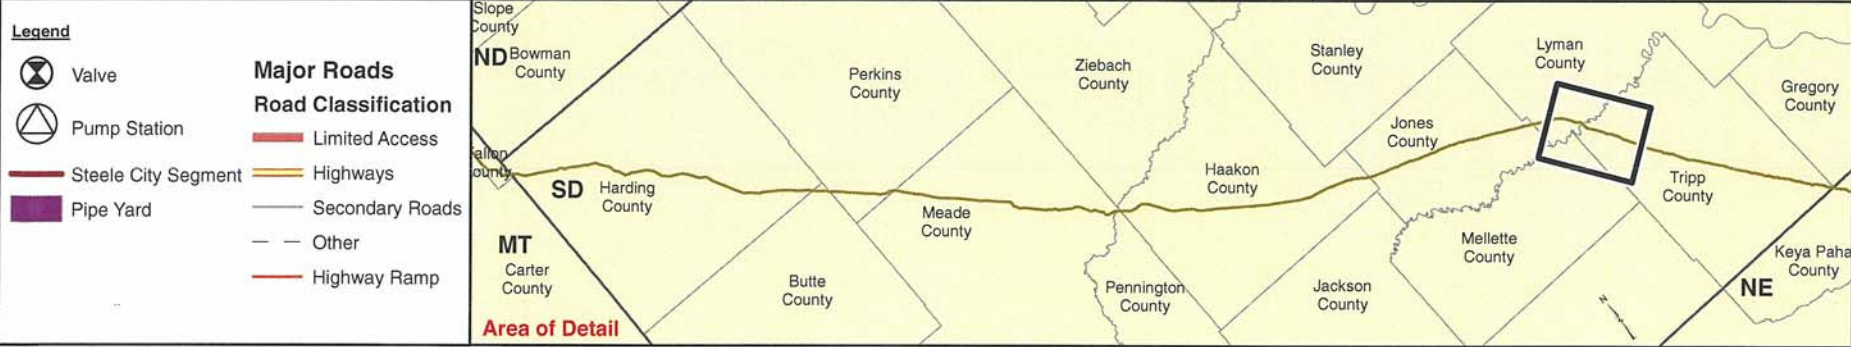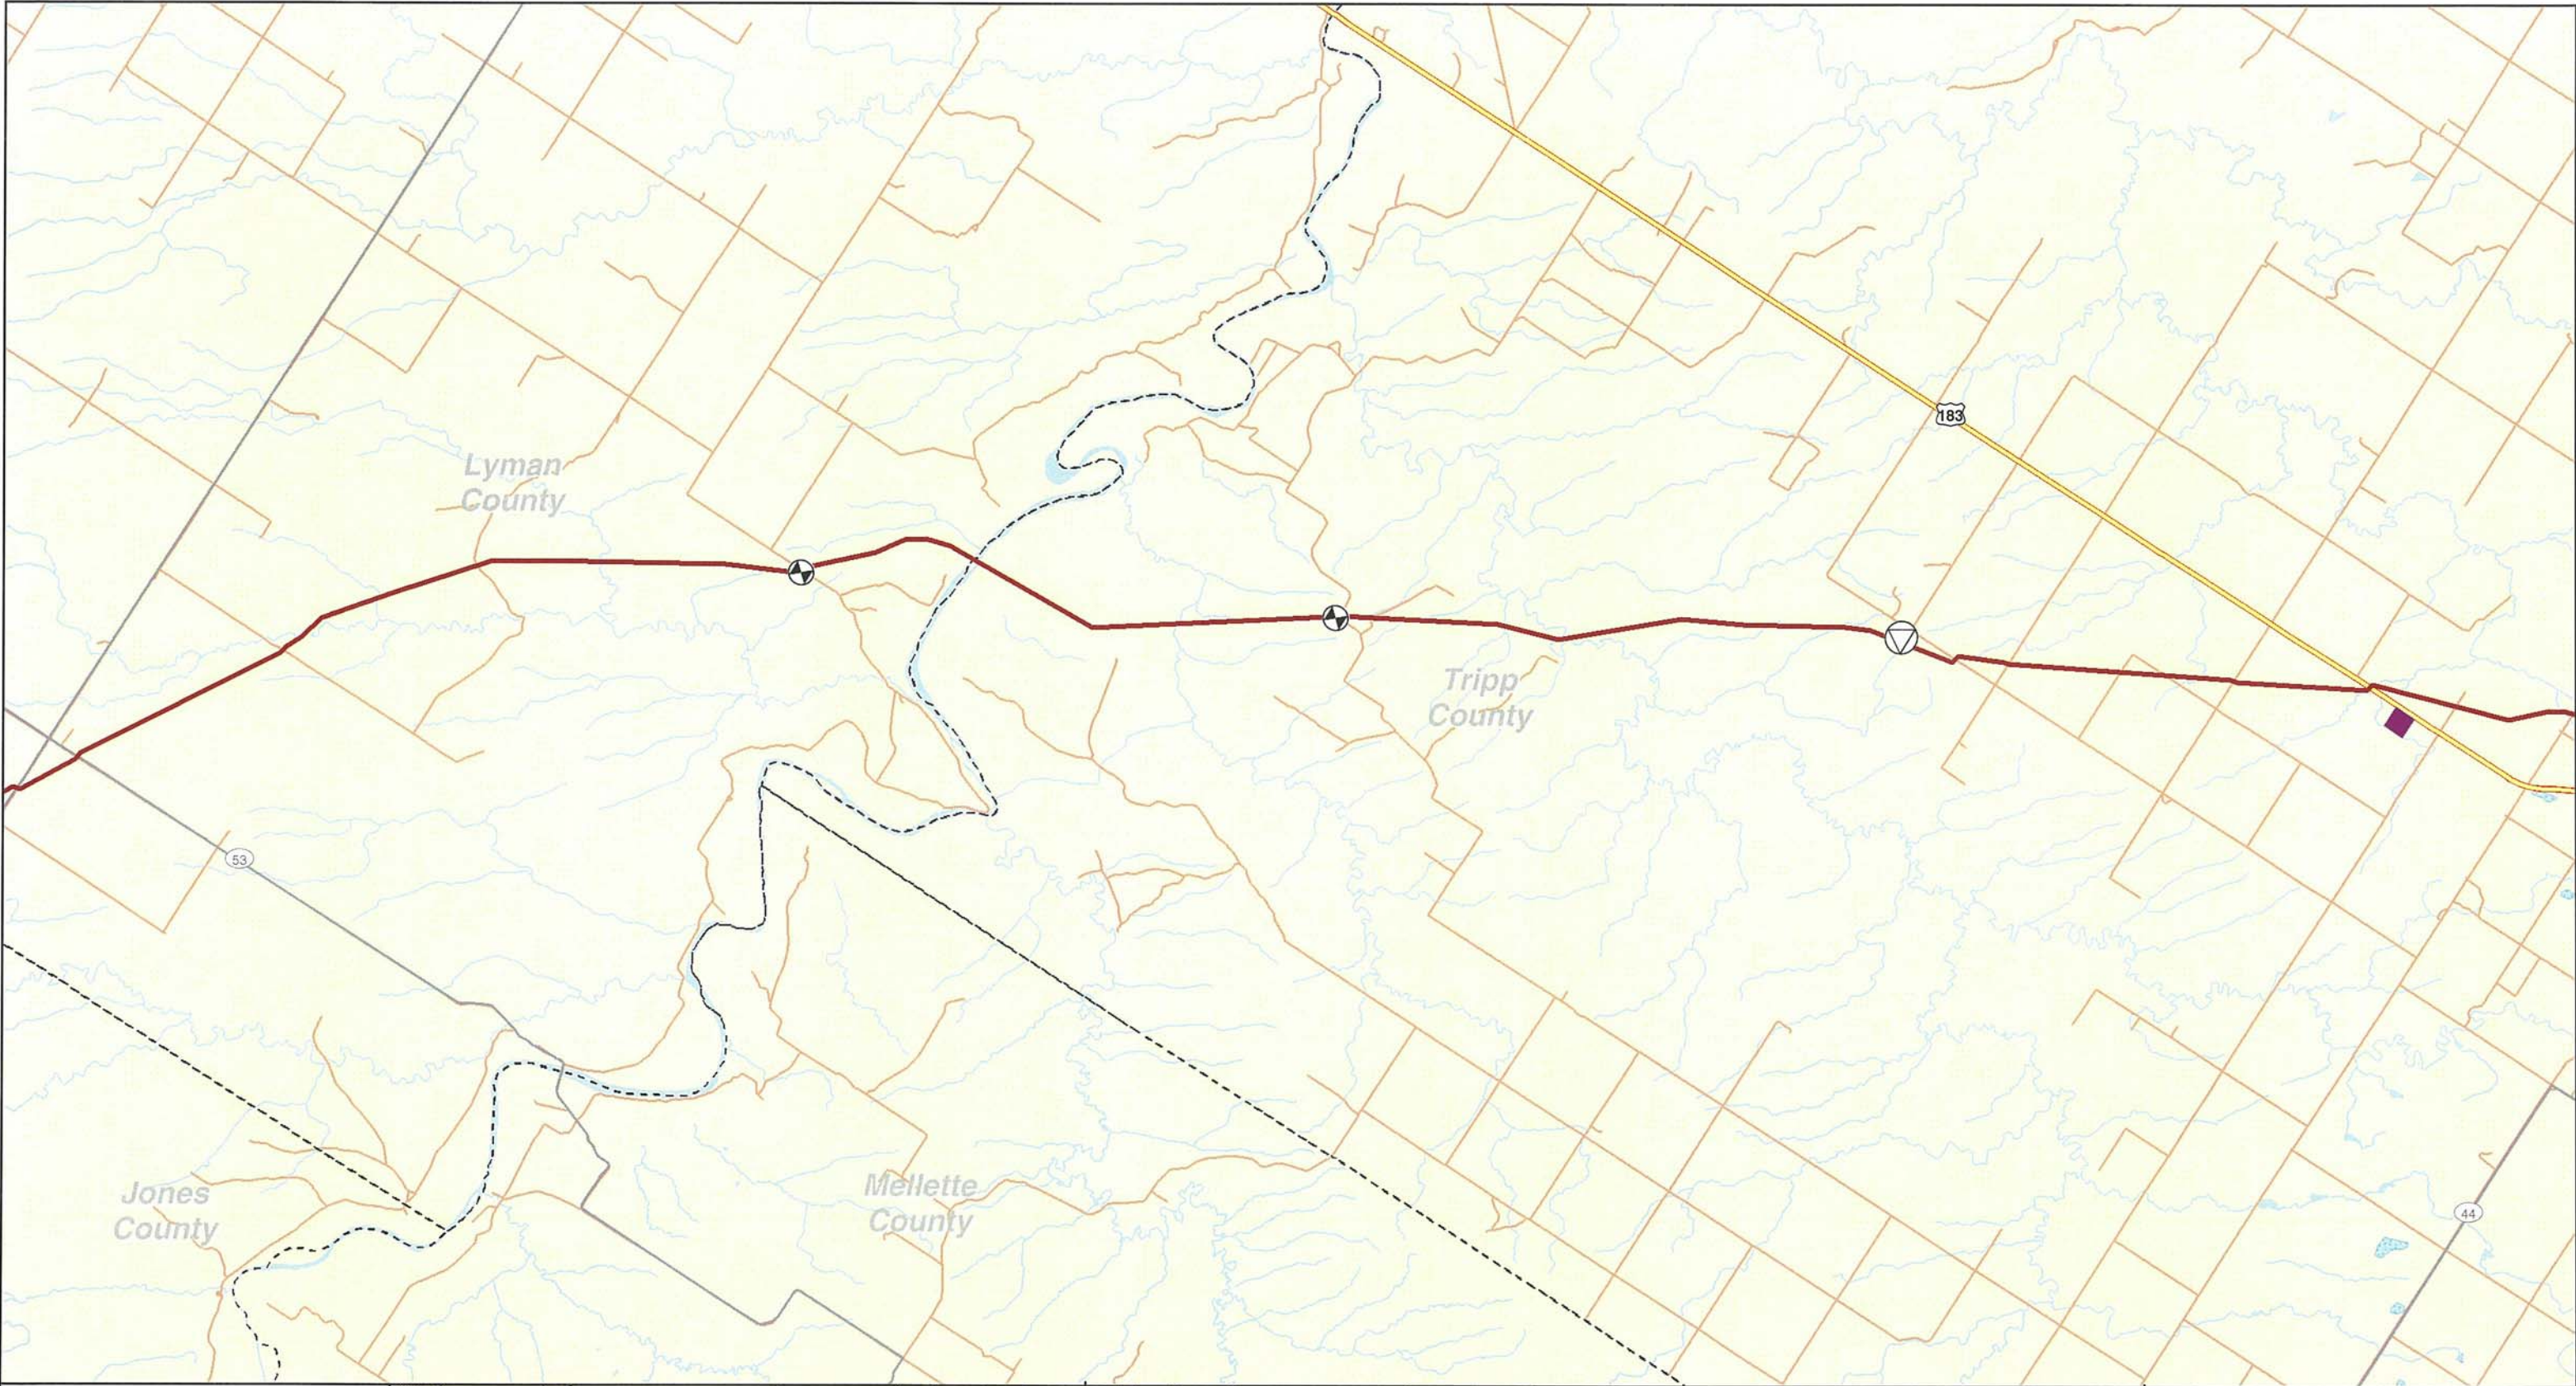

SOUTH DAKOTA STUDY AREA
KEYSTONE XL PROJECT

MAPBOOK 3
EXTRA WORKSPACES

MAP 12 OF 14

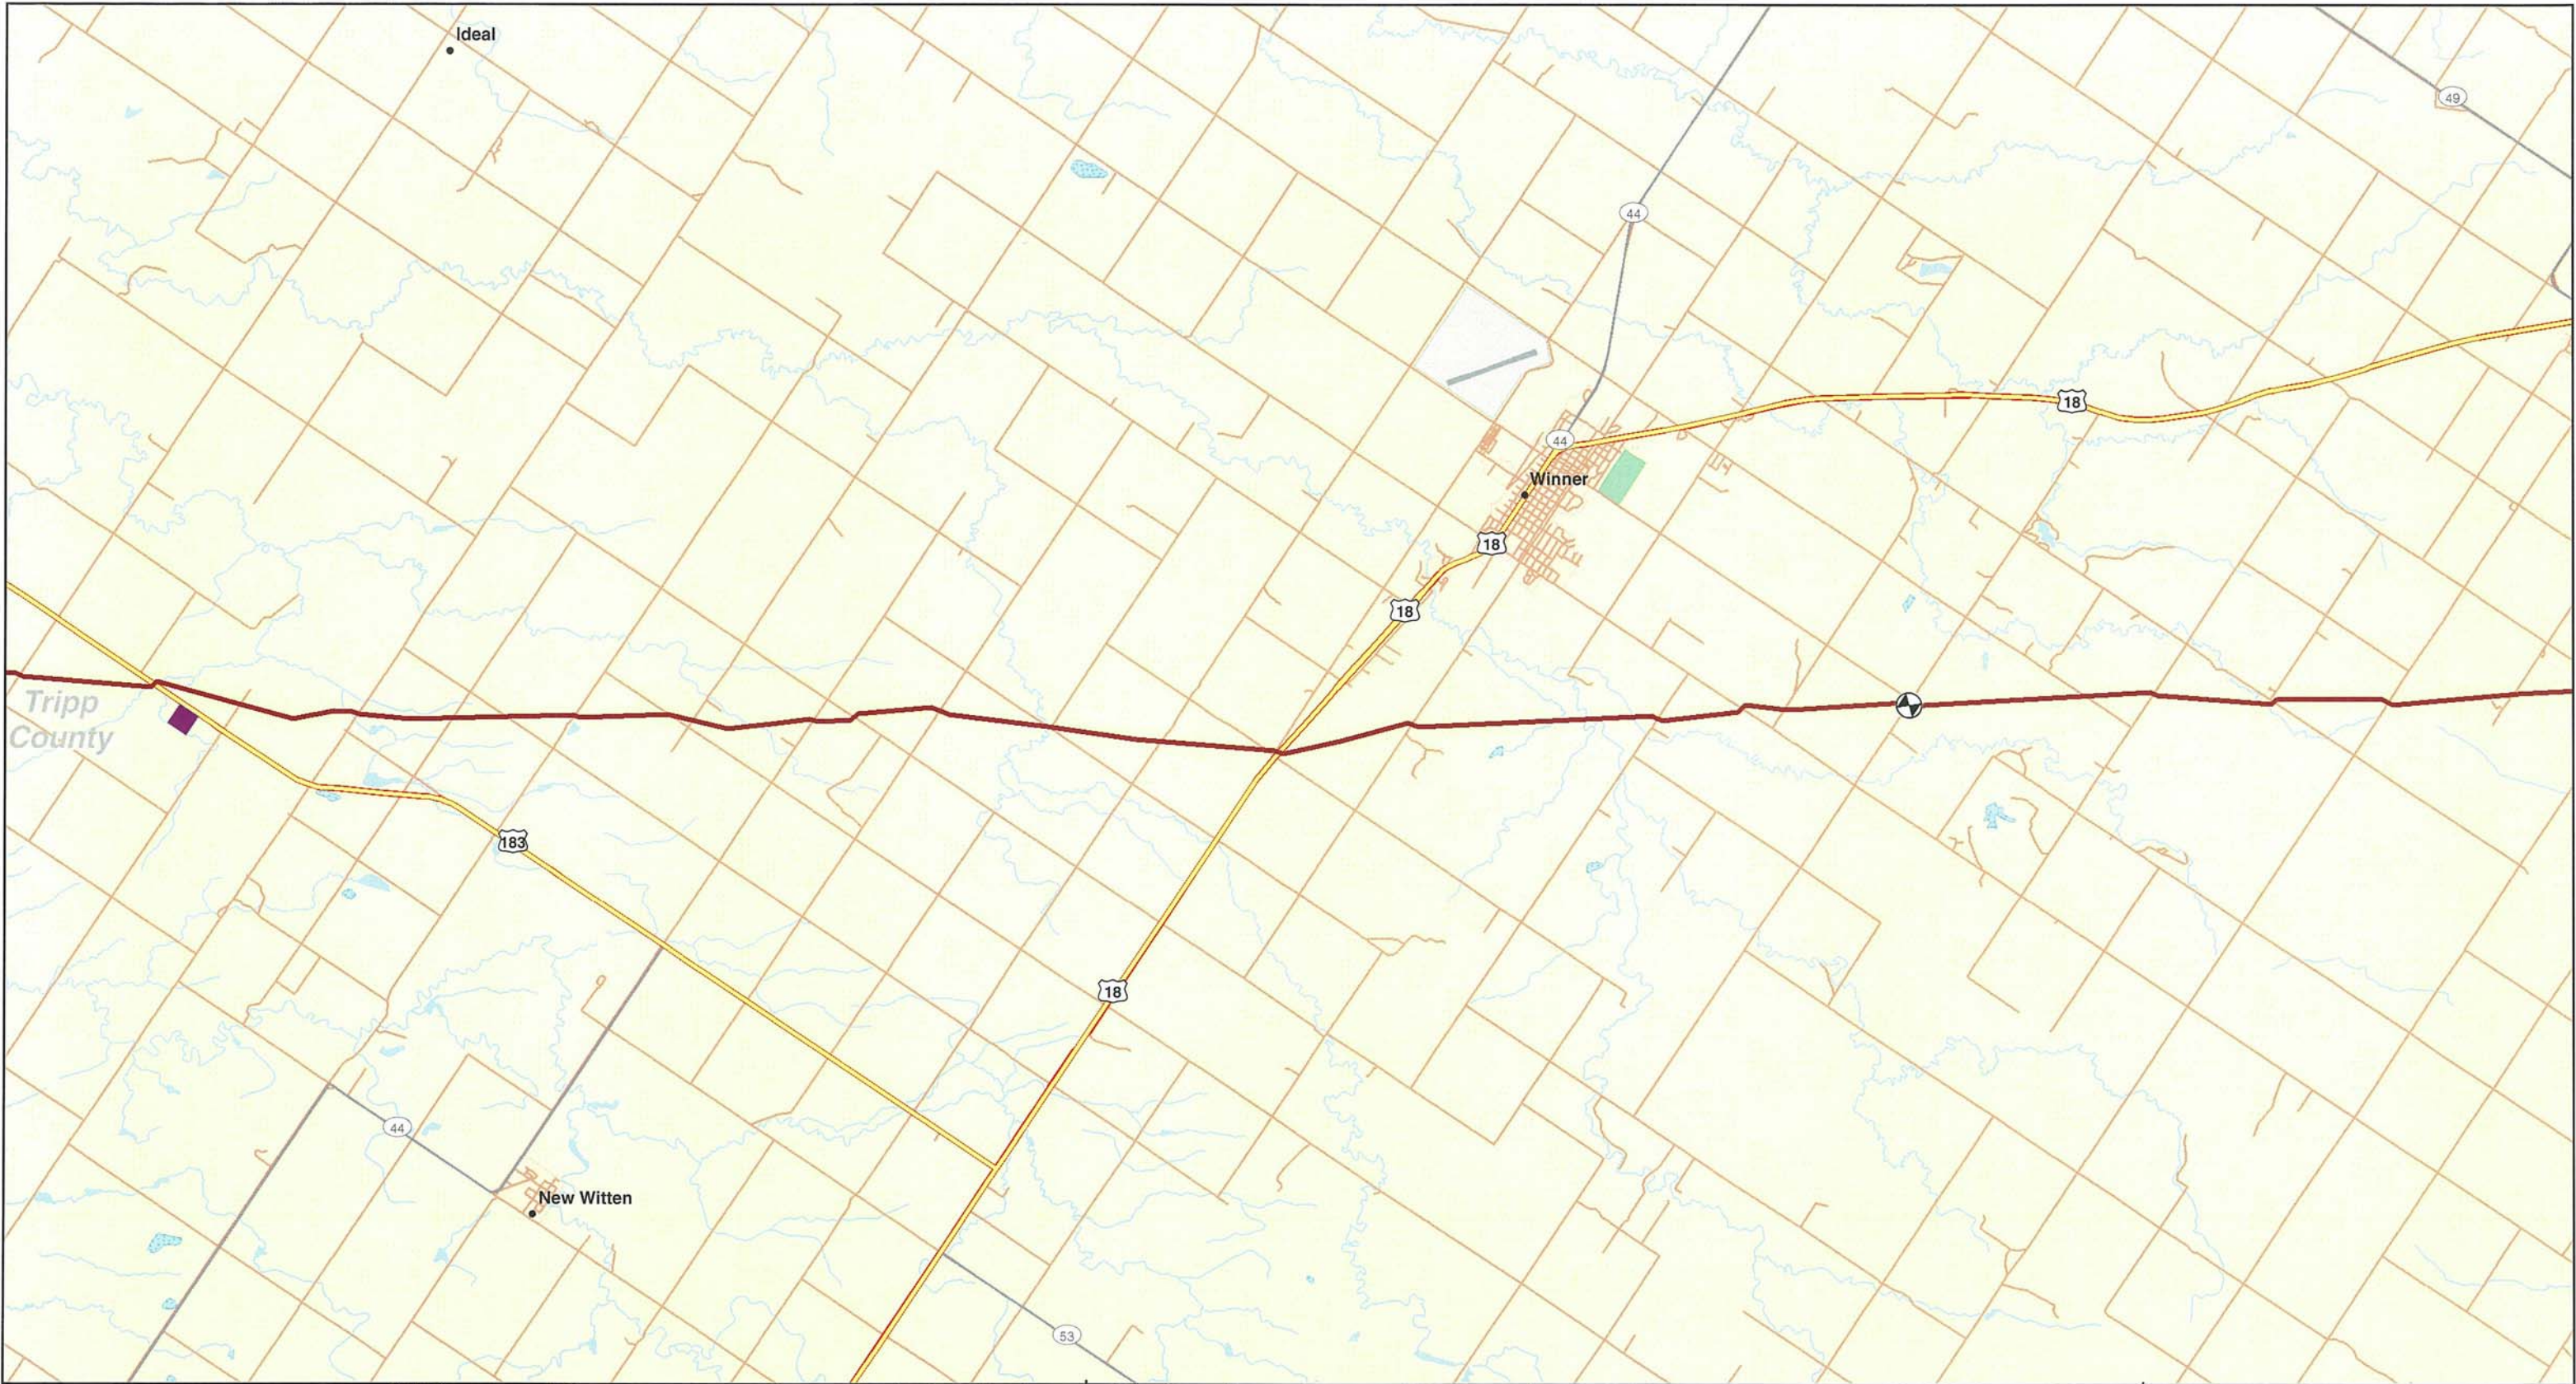


Legend

- Valve
- Pump Station
- Steele City Segment
- Pipe Yard


Major Roads

Road Classification

- Limited Access
- Highways
- Secondary Roads
- Other
- Highway Ramp

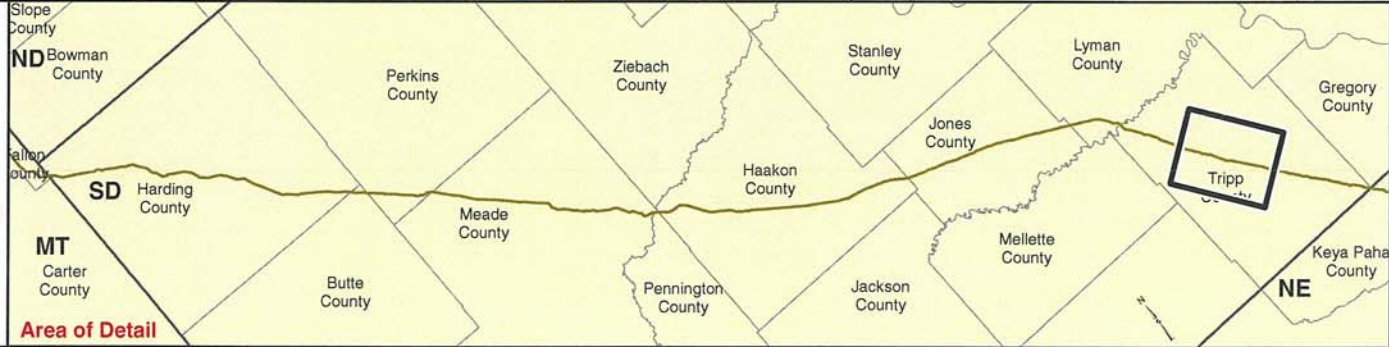

Scale 1:100,000

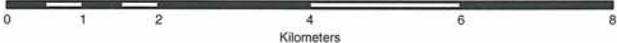

SOUTH DAKOTA STUDY AREA
KEYSTONE XL PROJECT

MAPBOOK 3
EXTRA WORKSPACES

MAP 13 OF 14

