


SEE MAP D7

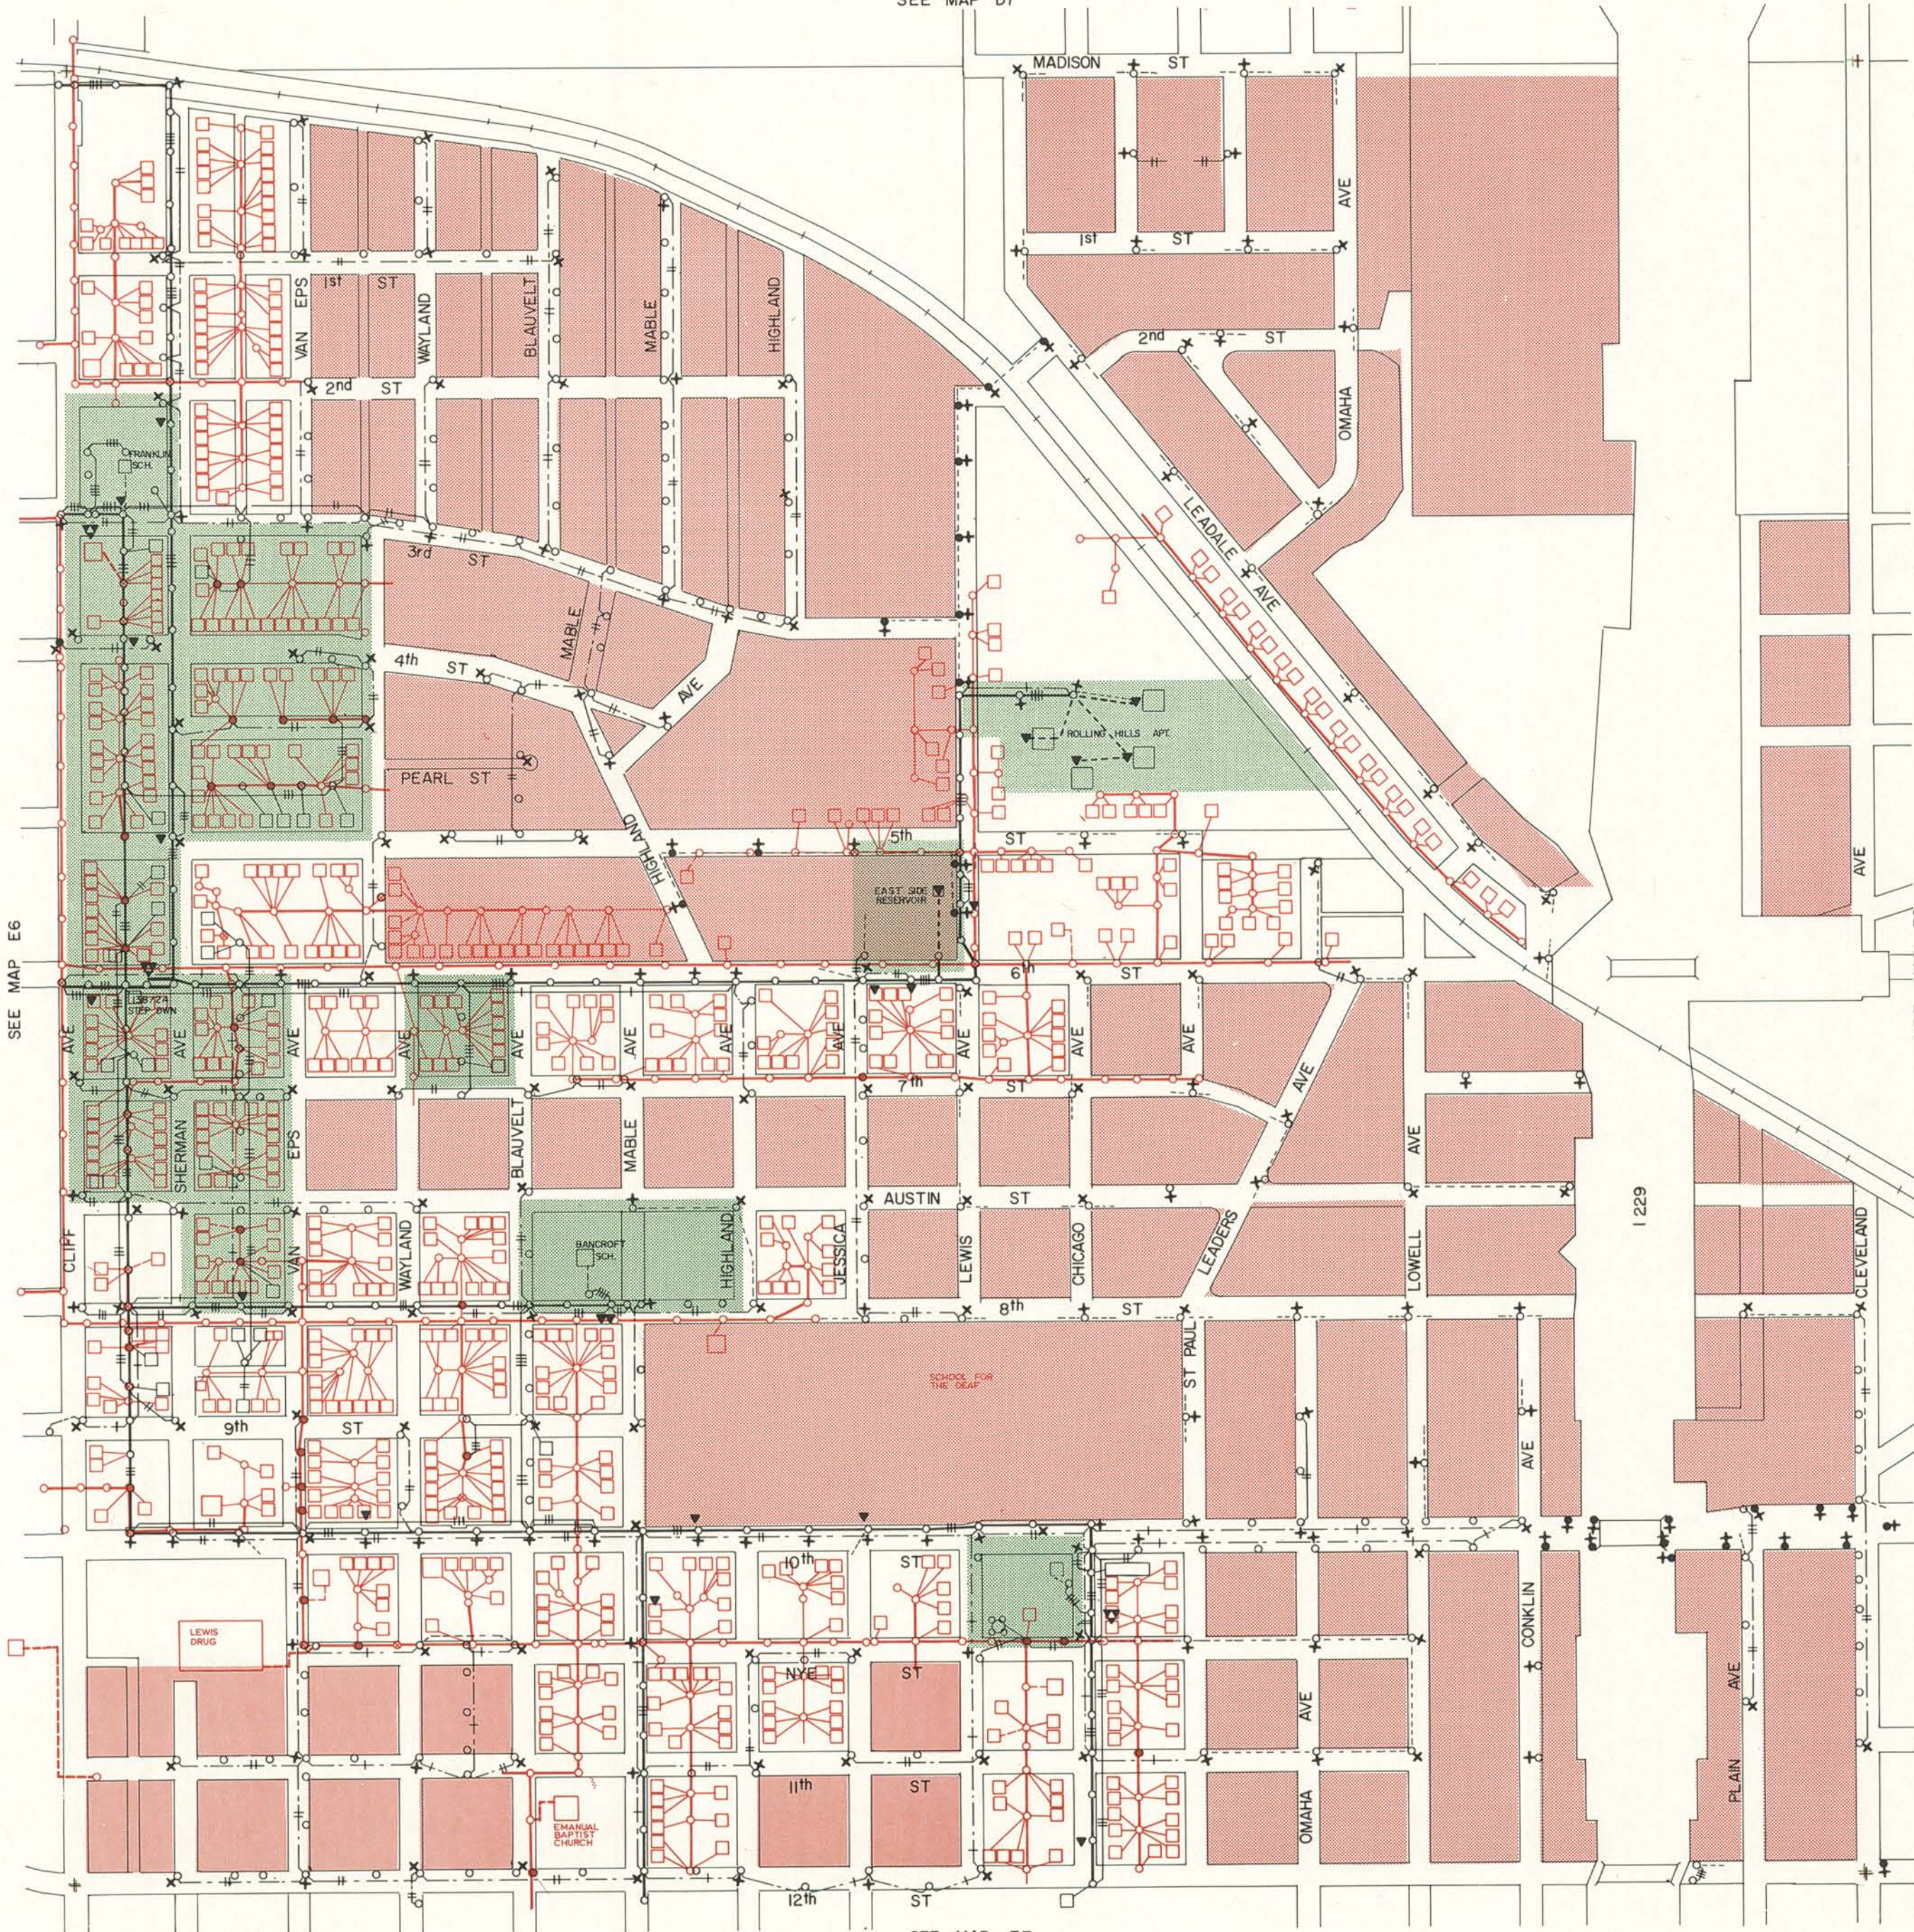

SEE MAP F7



0 100 200 400
GRAPHIC SCALE

DATE:	11/74
REVISIONS:	SRM
1-25-76	

SIoux FALLS MUNICIPAL
LIGHT & POWER
SIoux FALLS SOUTH DAKOTA

E7