


SCALE: Section 1" = 800'
 1/4 Section 1" = 400'
 40 Acres 1" = 200'
 10 Acre Square 1" = 100'
 2-1/2 Acre Sq. 1" = 50'

108958

SHEET NO. _____ OF _____

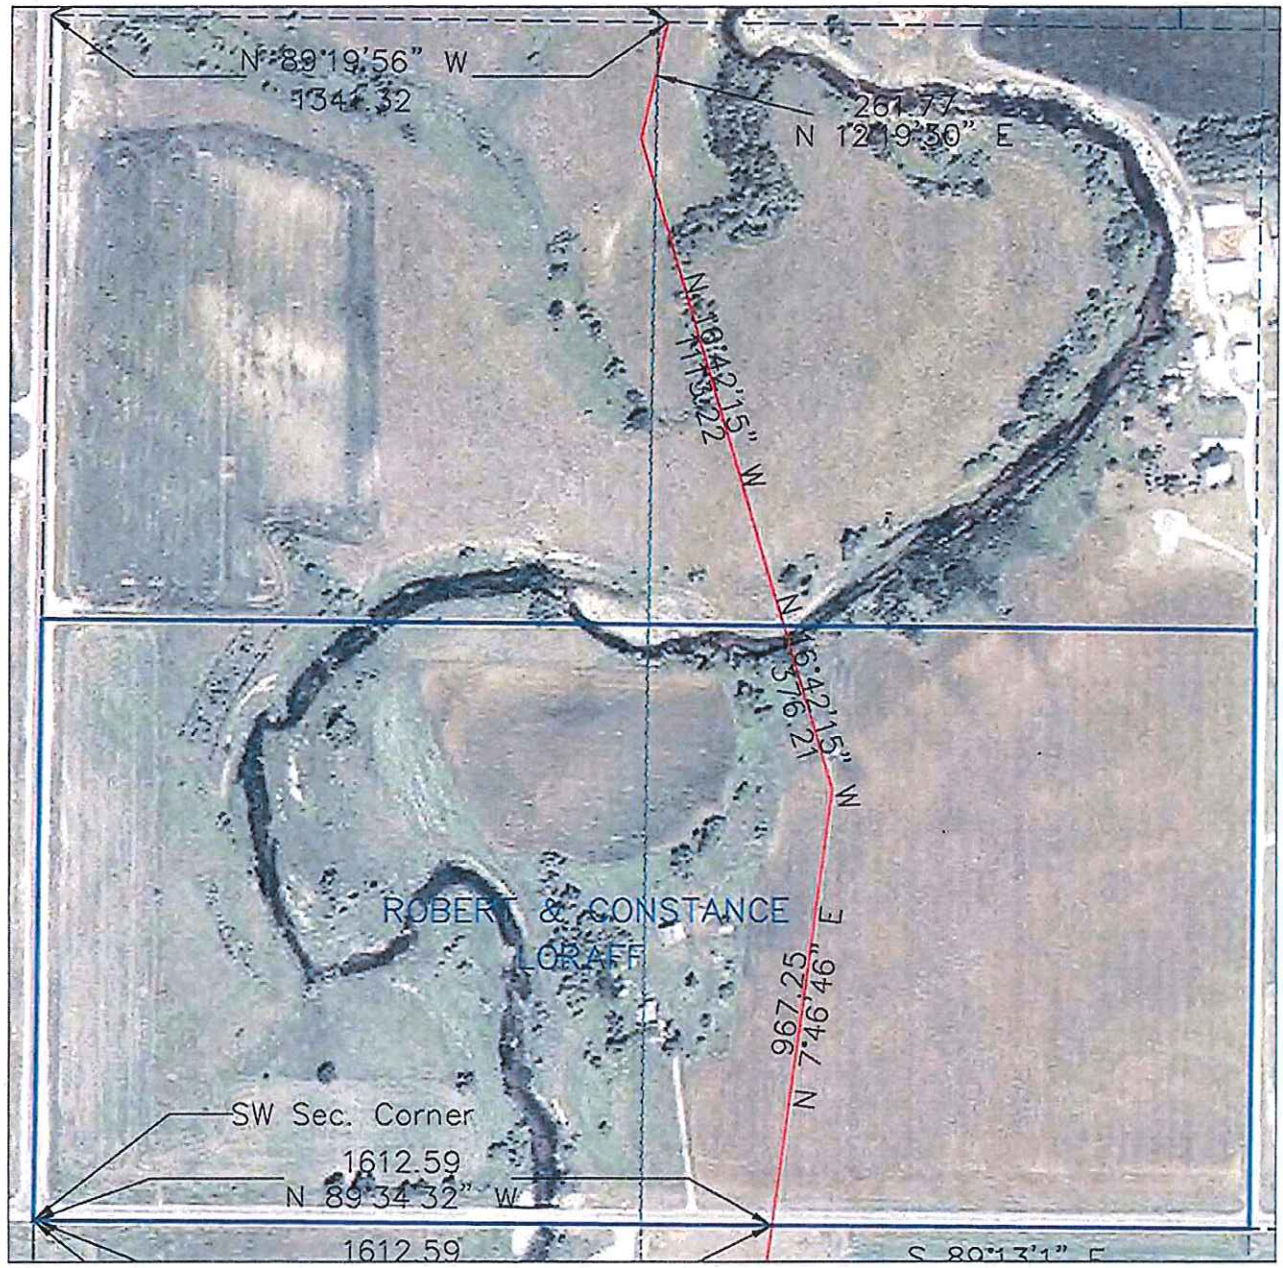

DESCRIPTION S 1/2 OF THE SW 1/4 SEC. 13 TWP. 121 R. 47
 COUNTY GRANT STATE S.D.
 OWNER ROBERT & CONSTANCE LORAFF ADDRESS BIG STONE CITY, S.D.
 LINE _____
 W. O. NO. _____ DATE 5/16/06 SIGNED _____

DWG. NO. _____
 PROJECT: BIG STONE II TRANSMISSION

Tab: Section 13 T 121 R 47 Robert & Constance Loraff
 File: J:\Drawings\Survey Projects\Big_Stone_Plot\p-data-bigstone-gary\dwg\BIGSTONE-CARYPROPOSEDP1629C
 OTP FORM 838 - REV. 5/03