


Legend


- Proposed Substation
 - Proposed Pole Location
 - Proposed Alignment
 - Proposed 150' Right-of-Way
 - PUC Approved Route - 2/18/2014
 - Field Delineated Wetland
 - River/Stream
 - Municipal Boundary
 - Township Boundary
 - County Boundary
 - Section Line
 - Parcel Boundary
- Existing Transmission Line (kV)**
- 345
 - 230
 - 115
 - 69

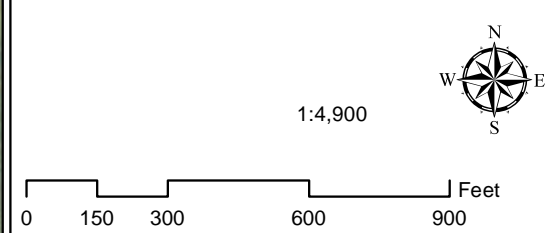

Big Stone South to Brookings County Project Alignment Comparison Map



DRAWN BY: MLTEICHERT DATE: 06/24/15

Xcel\0159818 Big_Stone\GIS\MXD\2013\10\Comparison_Maps\CapxB_Comparison_Maps_Southern.mxd

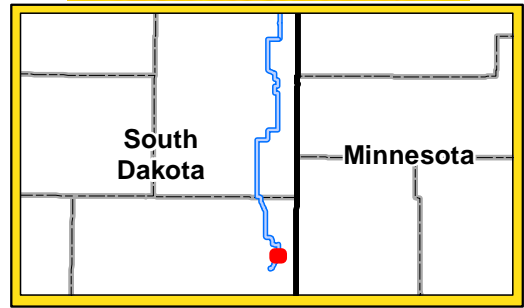

Legend


- Proposed Substation
 - Proposed Pole Location
 - Proposed Alignment
 - Proposed 150' Right-of-Way
 - PUC Approved Route - 2/18/2014
 - Field Delineated Wetland
 - River/Stream
 - Municipal Boundary
 - Township Boundary
 - County Boundary
 - Section Line
 - Parcel Boundary
- Existing Transmission Line (kV)**
- 345
 - 230
 - 115
 - 69

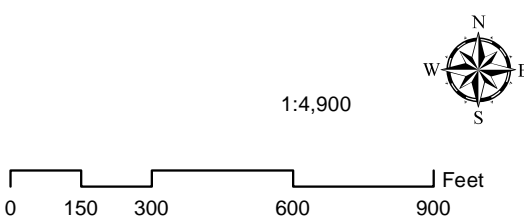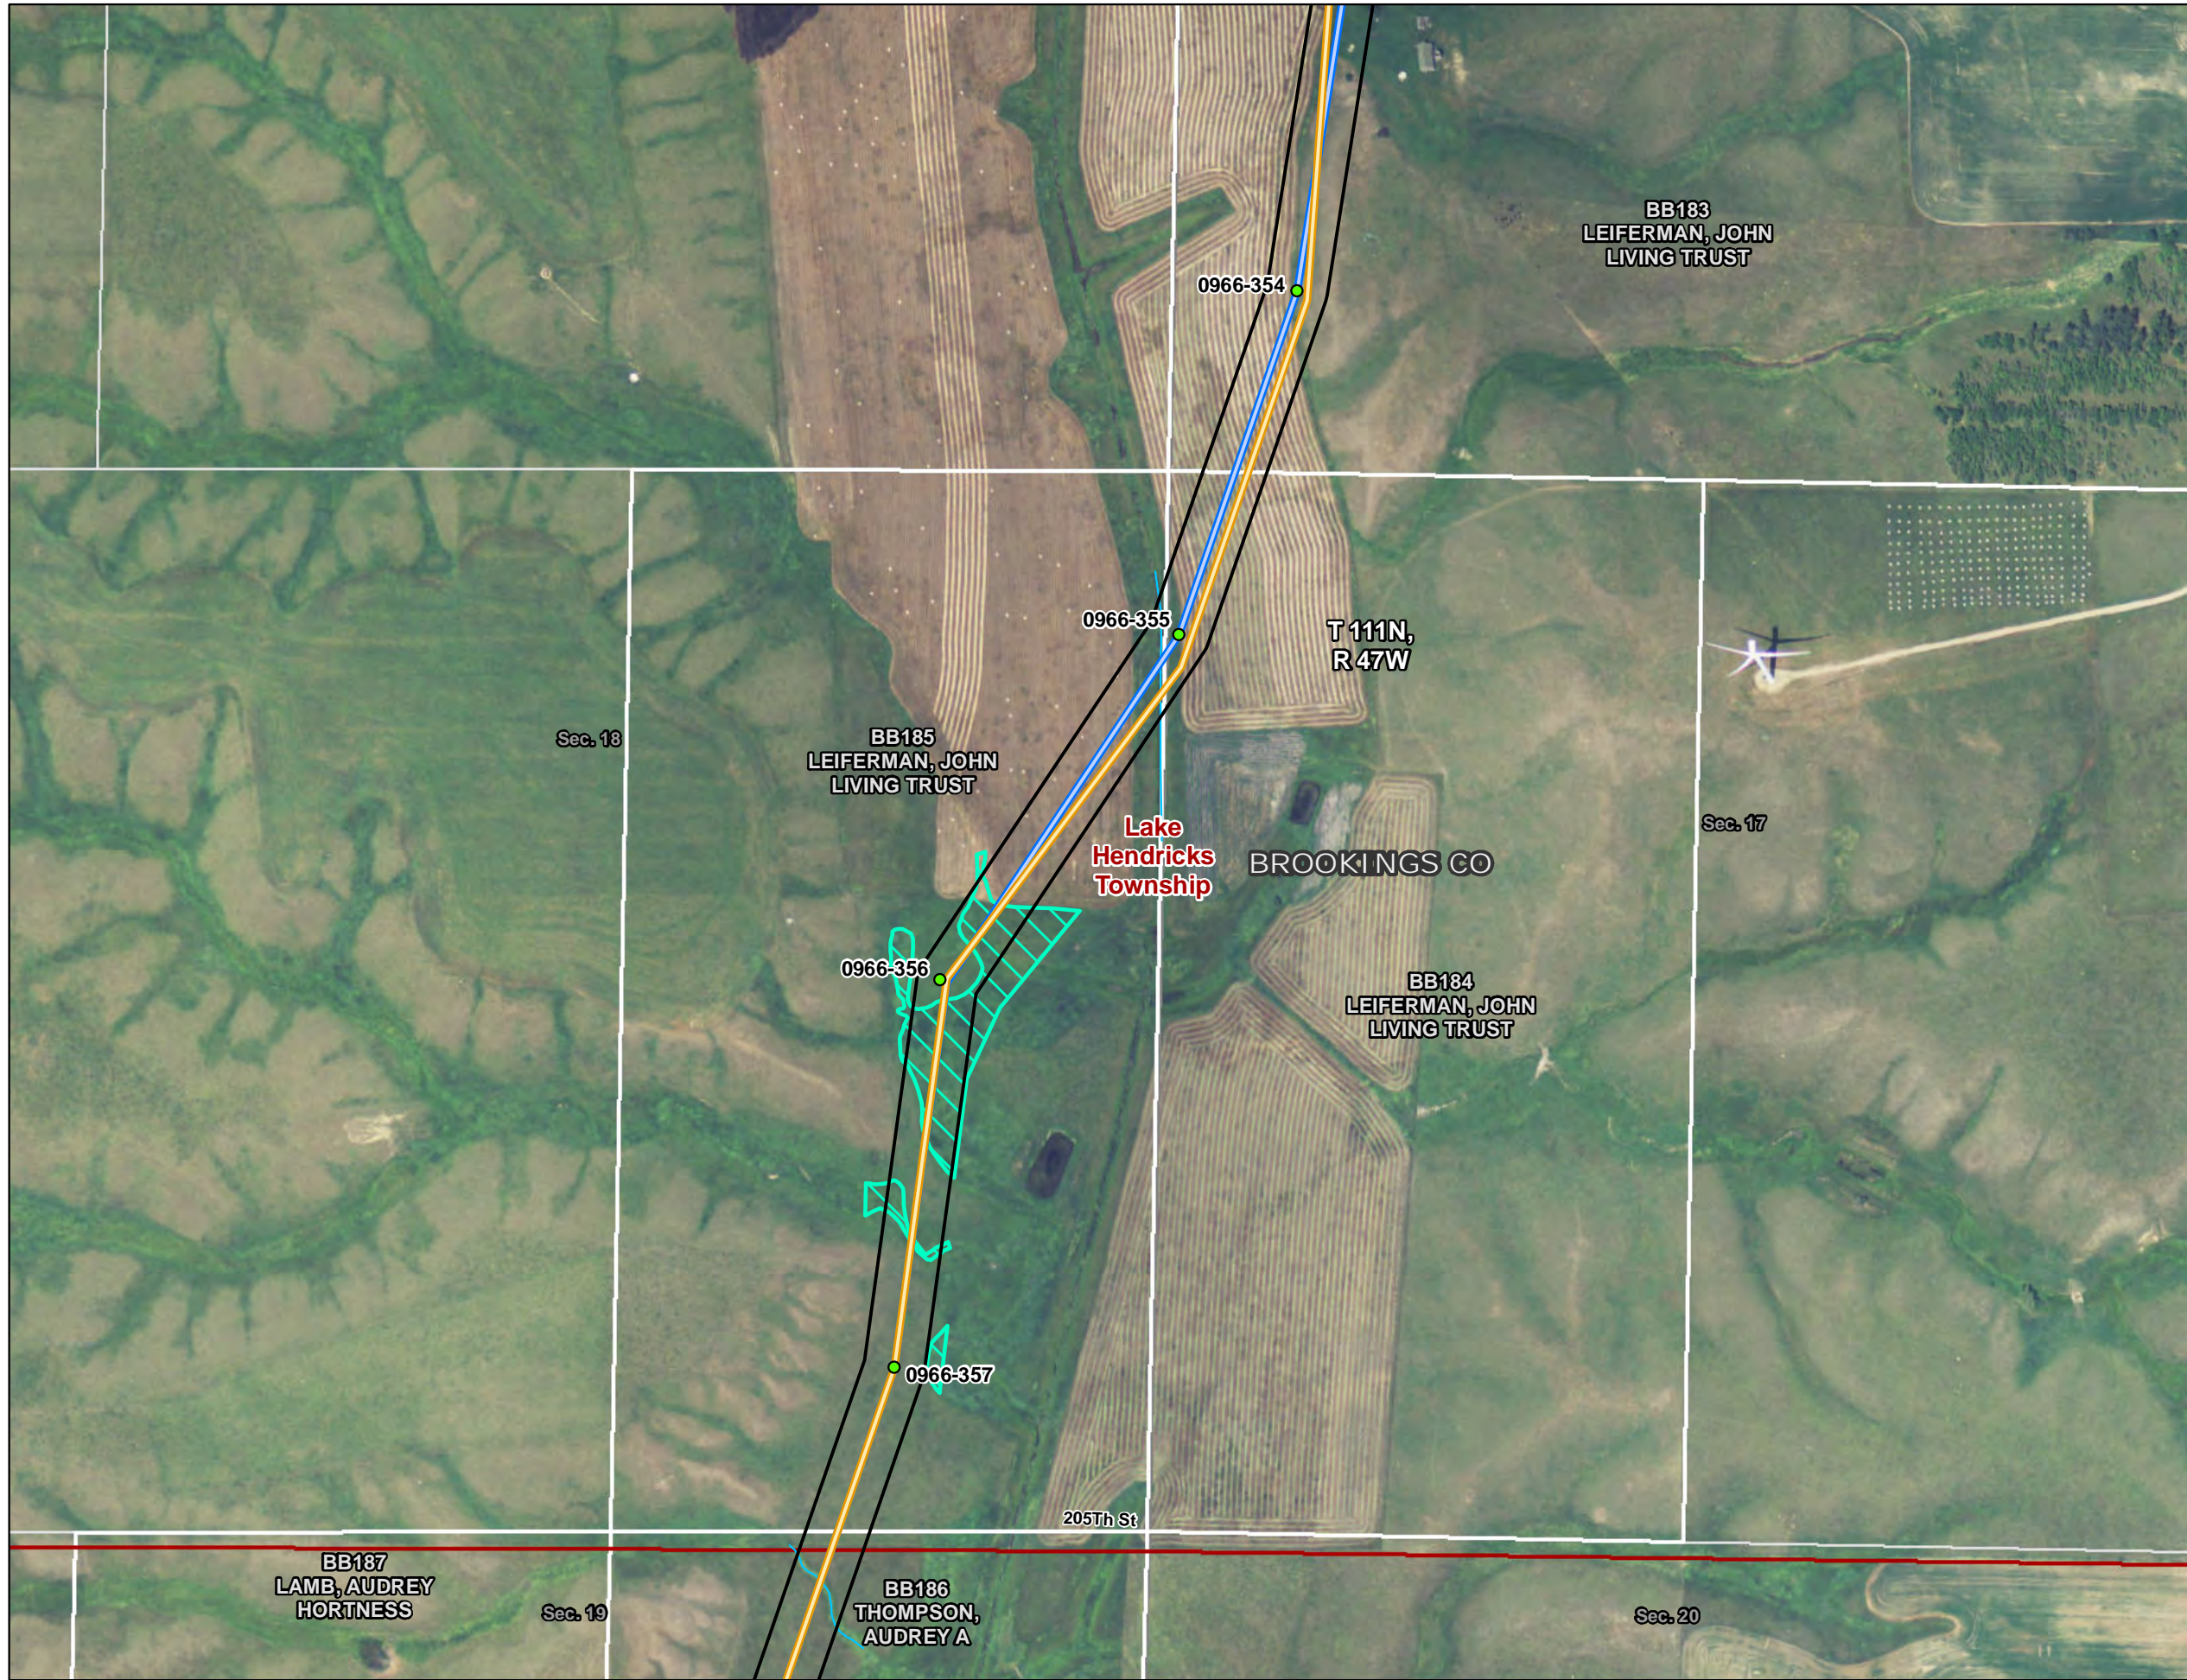

Big Stone South to Brookings County Project Alignment Comparison Map


DRAWN BY: MLTEICHERT DATE: 06/24/15

Xcel\0159818 Big_Stone\GIS\MXD\2013\10\Comparison_Maps\CapxB_Comparison_Maps_Southern.mxd

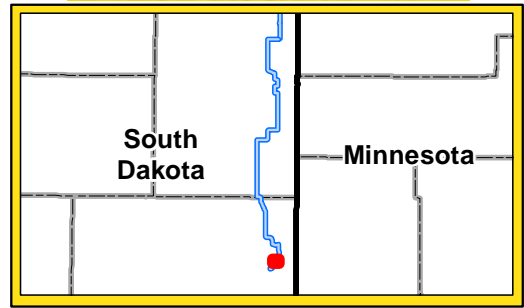


Legend


- Proposed Substation
 - Proposed Pole Location
 - Proposed Alignment
 - Proposed 150' Right-of-Way
 - PUC Approved Route - 2/18/2014
 - Field Delineated Wetland
 - River/Stream
 - Municipal Boundary
 - Township Boundary
 - County Boundary
 - Section Line
 - Parcel Boundary
- Existing Transmission Line (kV)**
- 345
 - 230
 - 115
 - 69

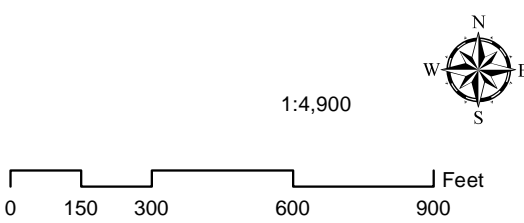

Big Stone South to Brookings County Project Alignment Comparison Map

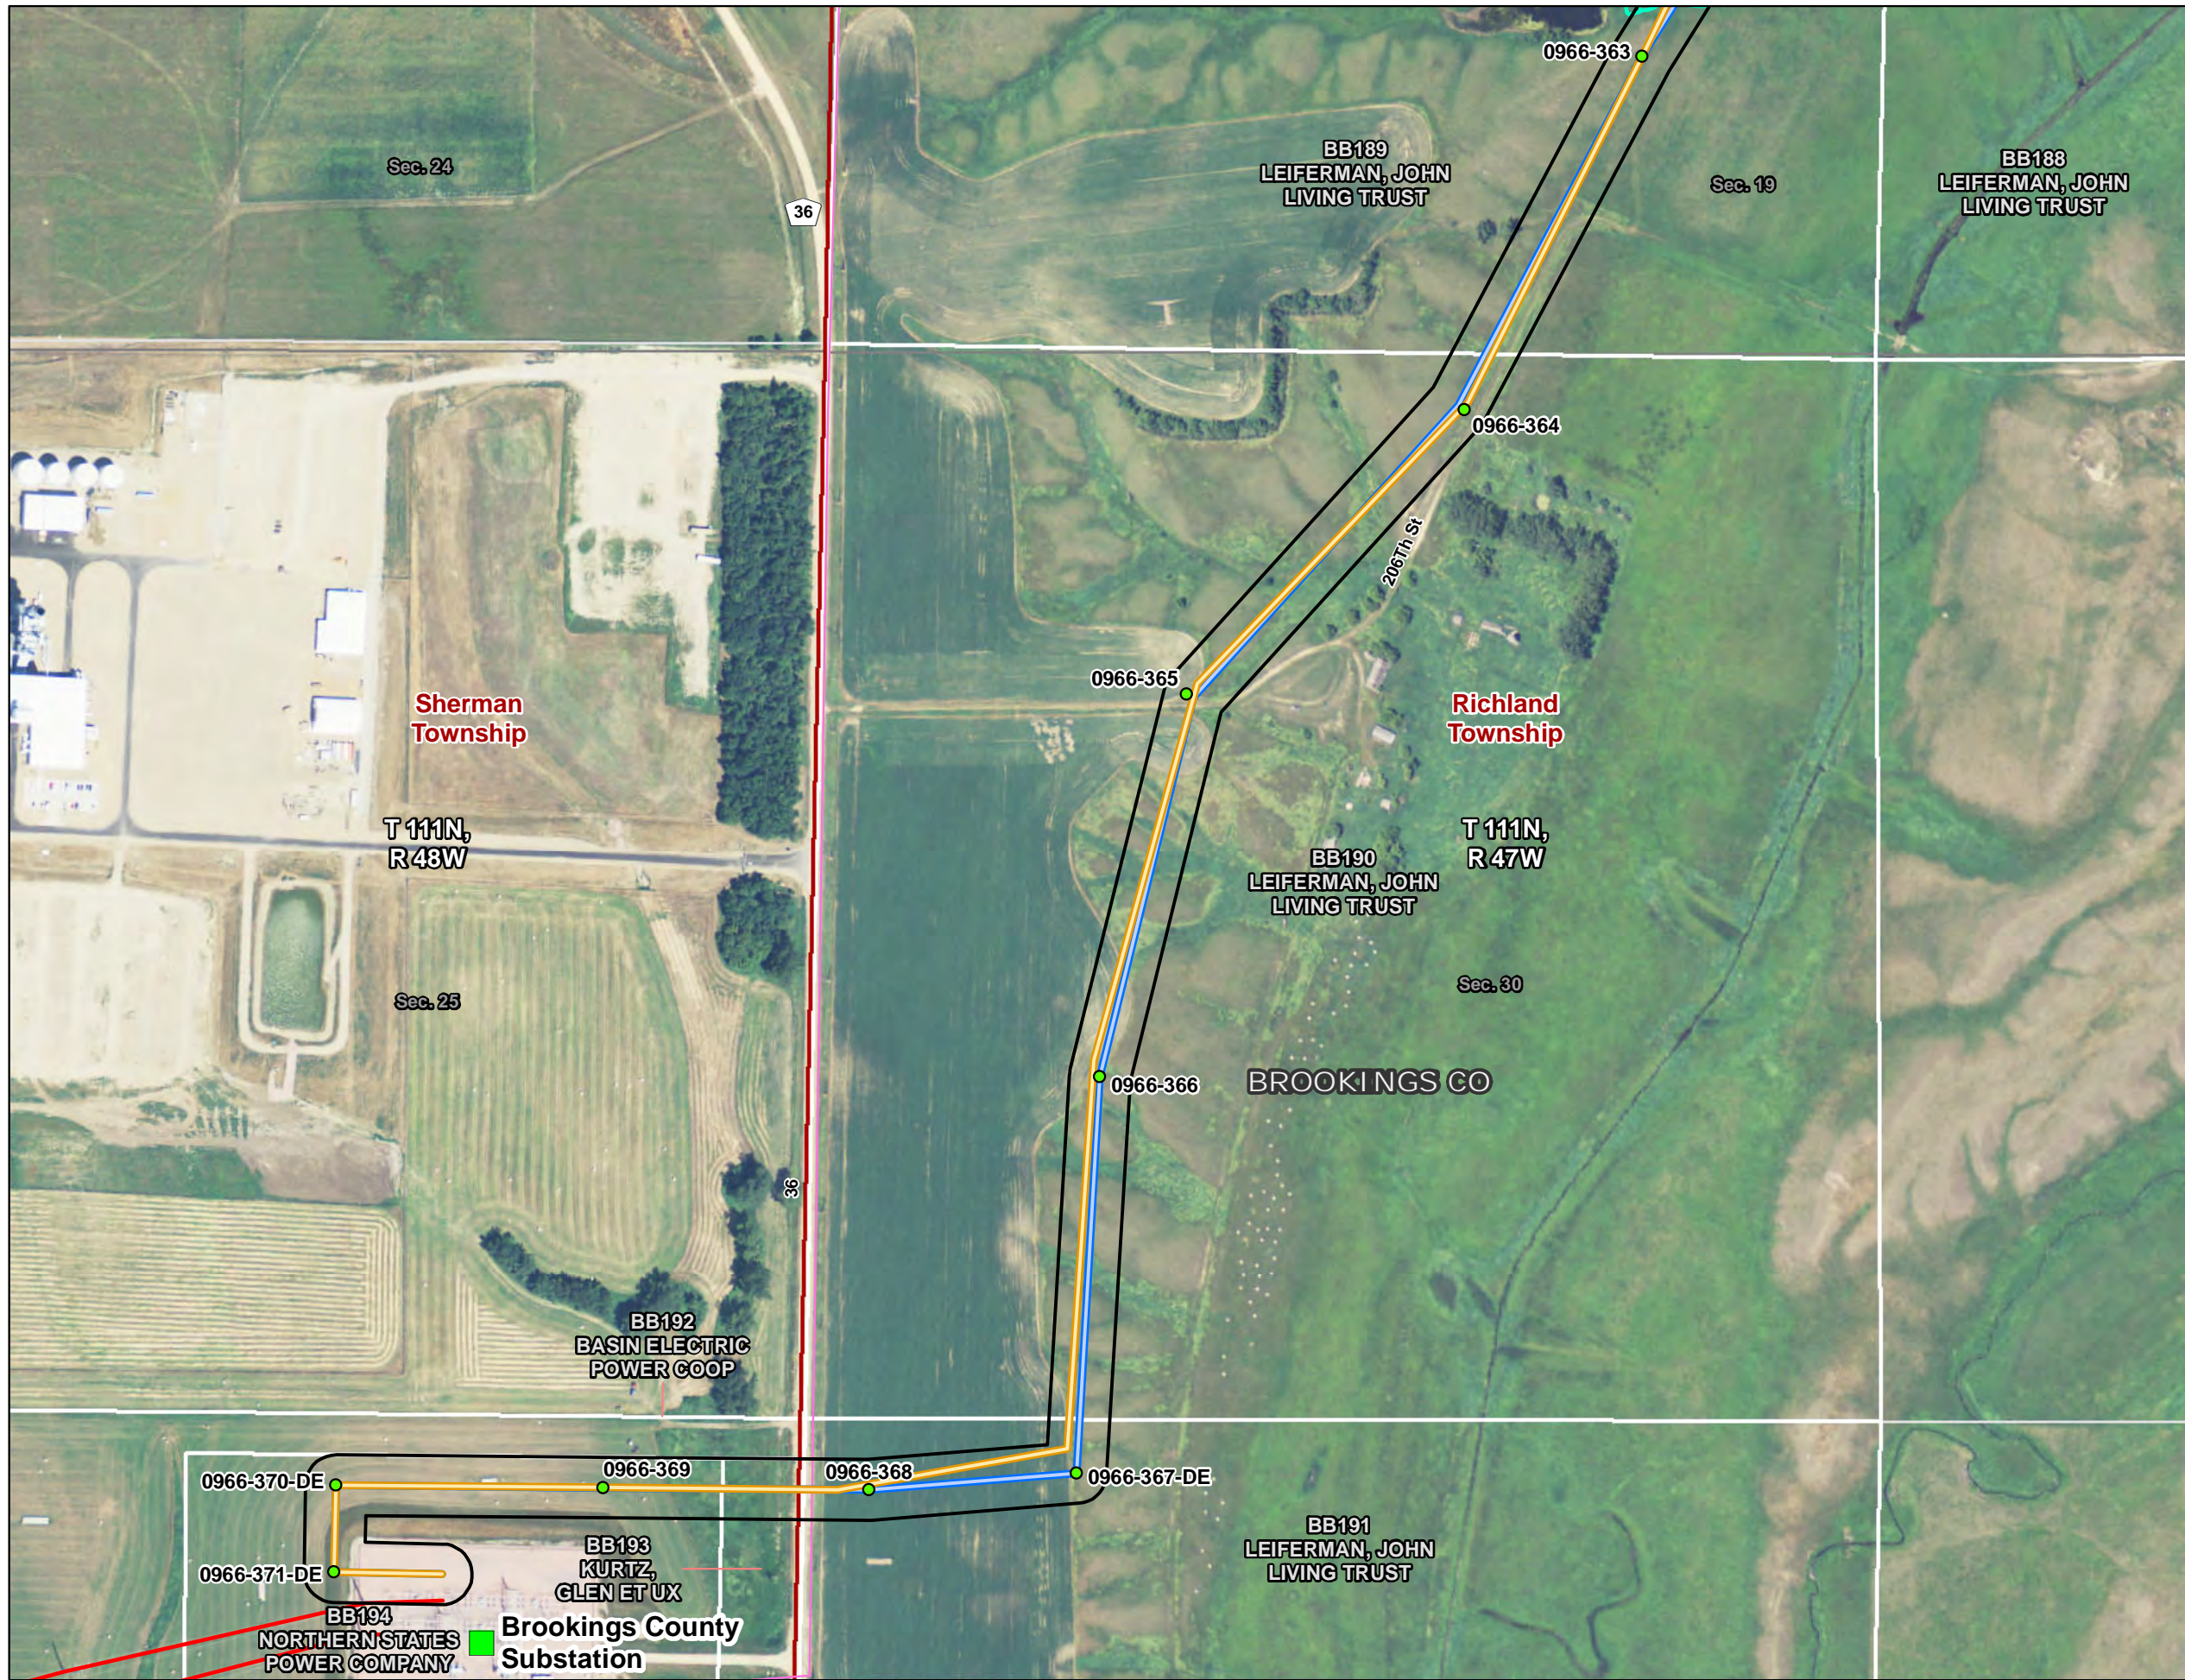


CapX2020
Delivering electricity you can rely on

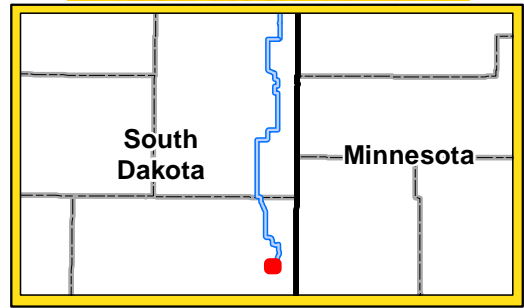

Legend

- Proposed Substation
 - Proposed Pole Location
 - Proposed Alignment
 - Proposed 150' Right-of-Way
 - PUC Approved Route - 2/18/2014
 - Field Delineated Wetland
 - River/Stream
 - Municipal Boundary
 - Township Boundary
 - County Boundary
 - Section Line
 - Parcel Boundary
- Existing Transmission Line (kV)**
- 345
 - 230
 - 115
 - 69

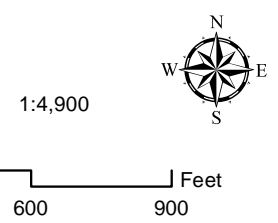

Big Stone South to Brookings County Project Alignment Comparison Map

DRAWN BY: MLTEICHERT DATE: 06/24/15
Xcel\0159818_Big_Stone\GIS\MXD\2013\10\Comparison_Maps\CapxB_Comparison_Maps_Southern.mxd