


Exhibit 3

N 90° 00' 00" E - 878.23'

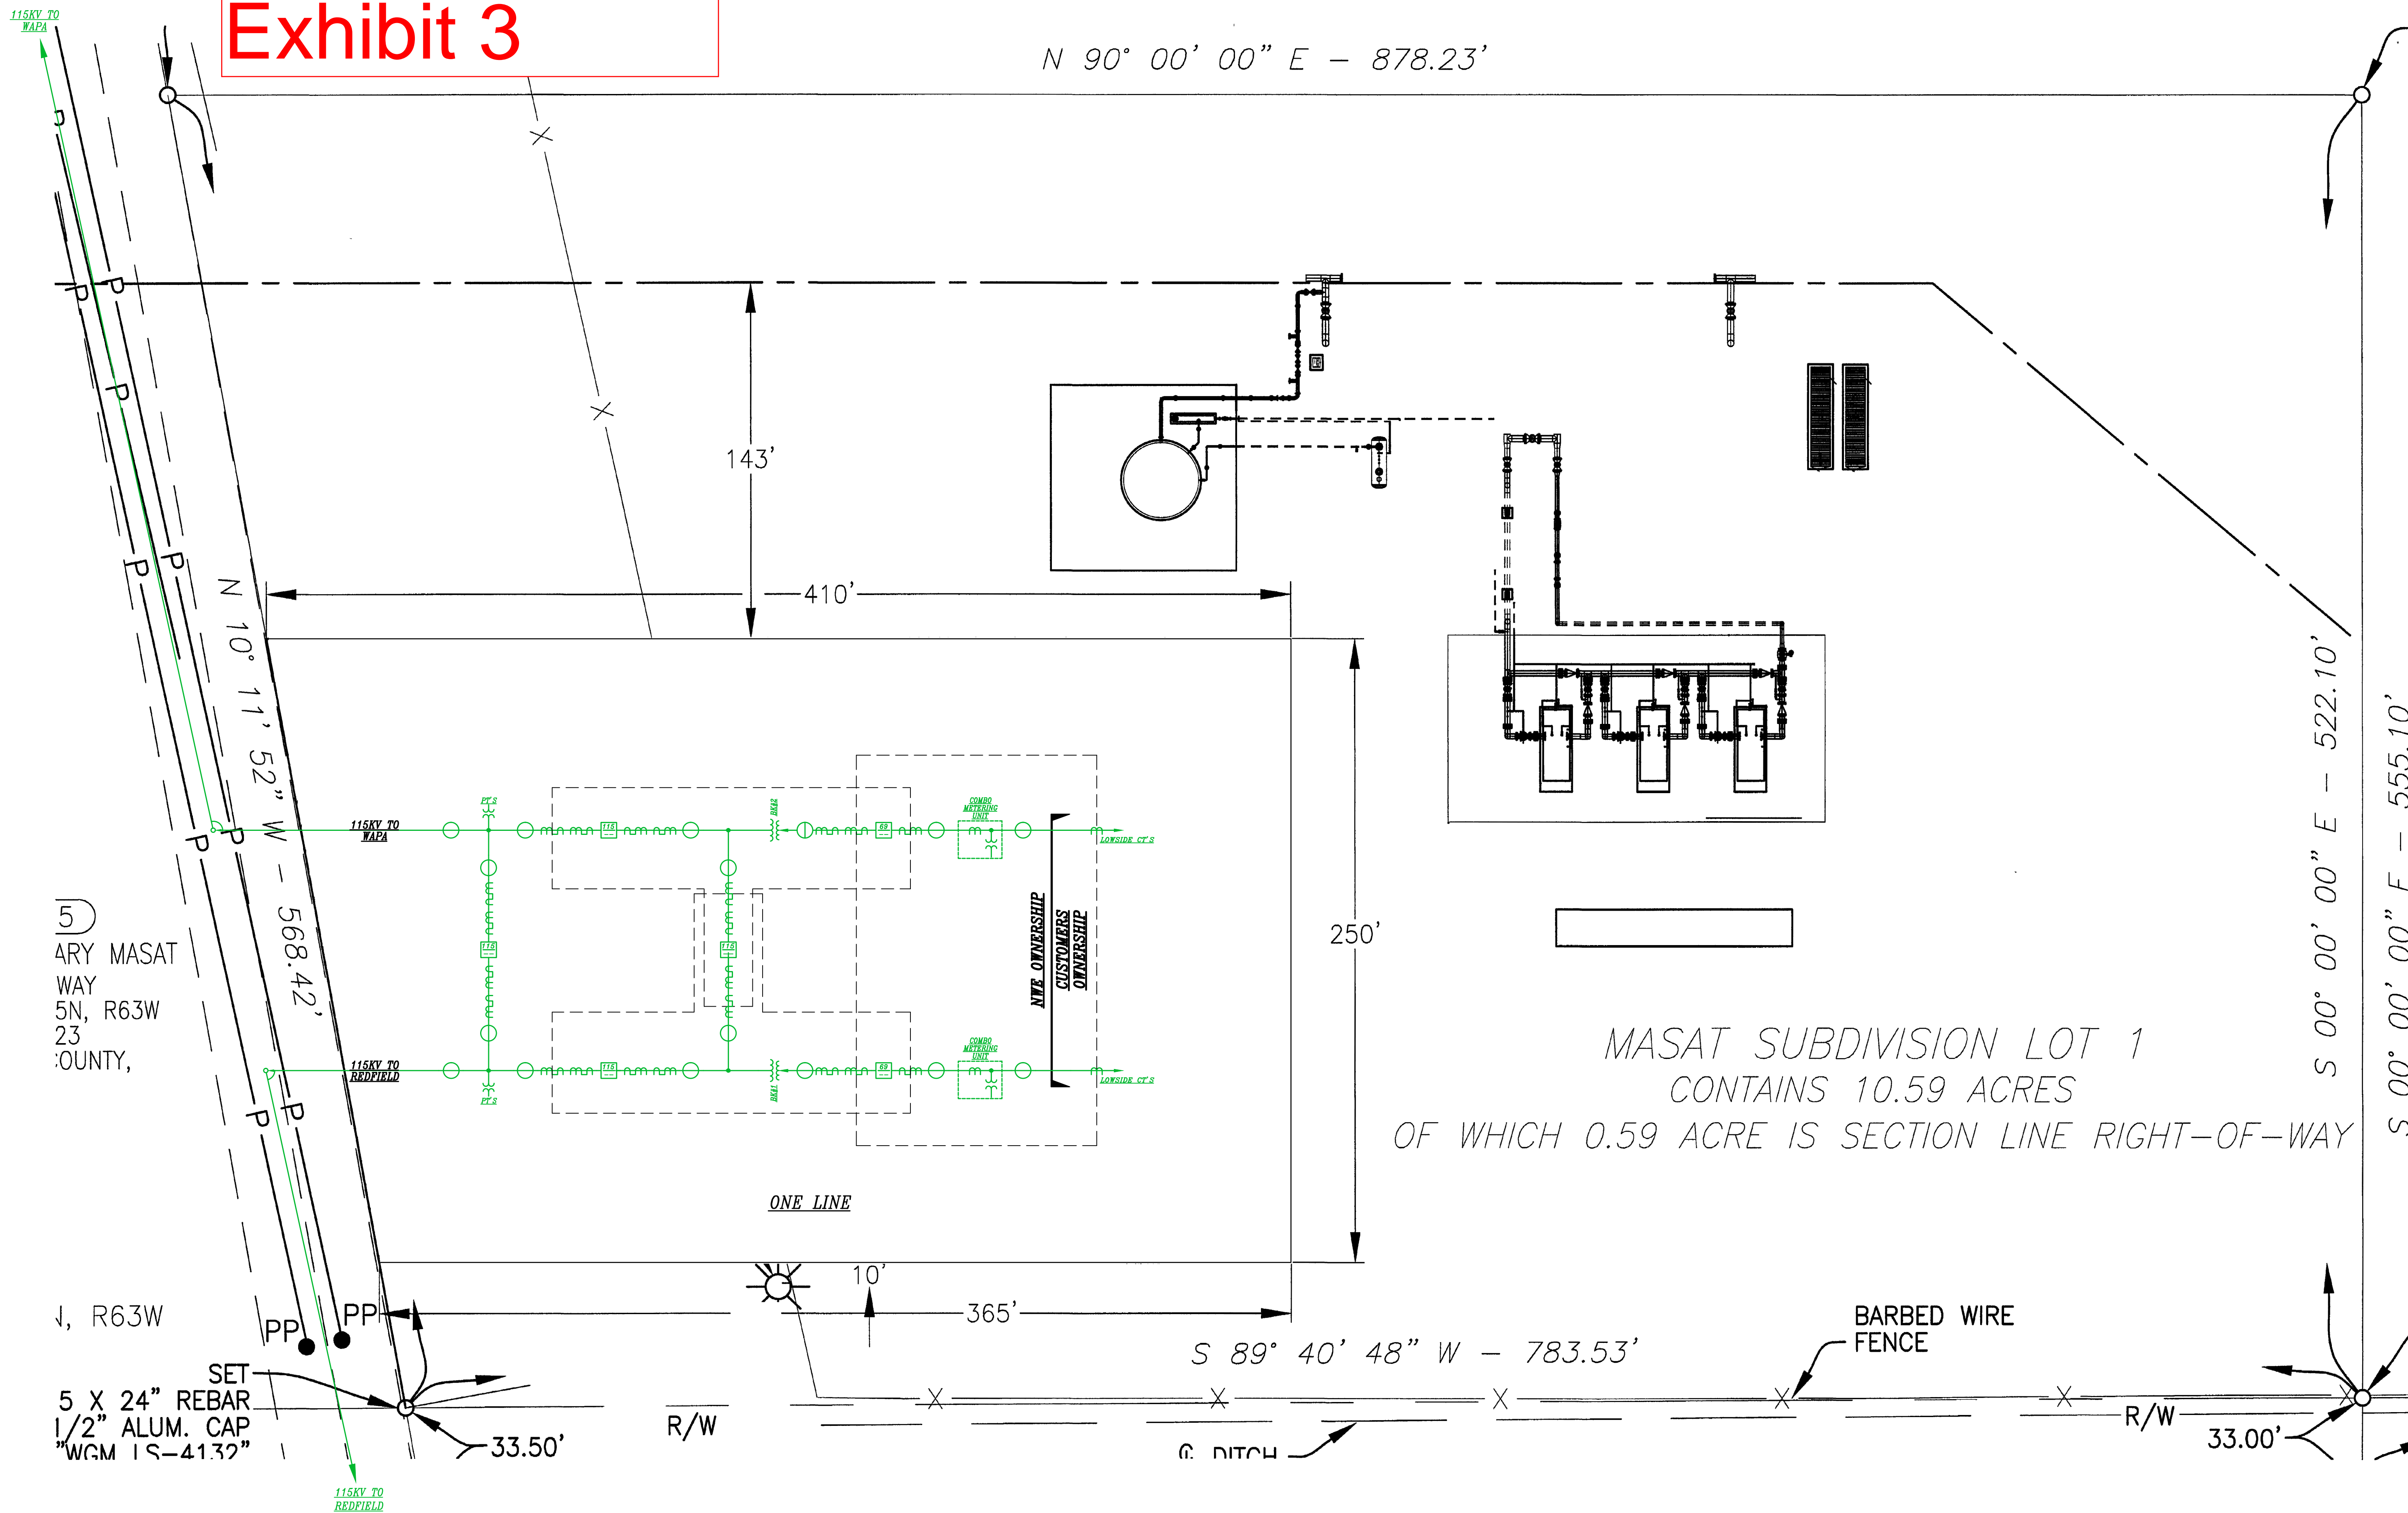

5
ARY MASAT
WAY
5N, R63W
23
COUNTY,

↓, R63W
SET
5 X 24" REBAR
1/2" ALUM. CAP
"WGM 1S-4132"

MASAT SUBDIVISION LOT 1
CONTAINS 10.59 ACRES
OF WHICH 0.59 ACRE IS SECTION LINE RIGHT-OF-WAY

S 00° 00' 00" E - 522.10'
S 00° 00' 00" E - 555.10'

R/W

R/W

G. DITCH

BARBED WIRE
FENCE

115KV TO
REDFIELD

115KV TO
WAPA

N 10° 11' 52" W - 568.42'

S 89° 40' 48" W - 783.53'

143'

410'

250'

365'

33.50'

33.00'

ONE LINE

NITE OWNERSHIP
CUSTOMERS OWNERSHIP
LOWSIDE CR.'S

115KV TO
WAPA

115KV TO
REDFIELD

METERING UNIT

METERING UNIT

LOWSIDE CR.'S

LOWSIDE CR.'S





















