




Hutchinson, Charles Mix, & Bon Homme

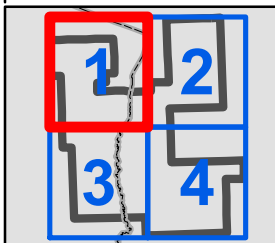


- Primary Turbine
- Alternate Turbine
- Laydown Yard
- Operations & Maintenance
- Substation
- Crane Path
- Collection Line
- Access Road
- Project Boundary
- Cultural Surveyed Corridor
- Project Setbacks
- ▲ Permanent Met Tower

Map Details
Author: SML
Date: 7/3/19
Version: 1.0
Type: Exhibit



**Updated Project Constraints Map  
Prevailing Wind Park**

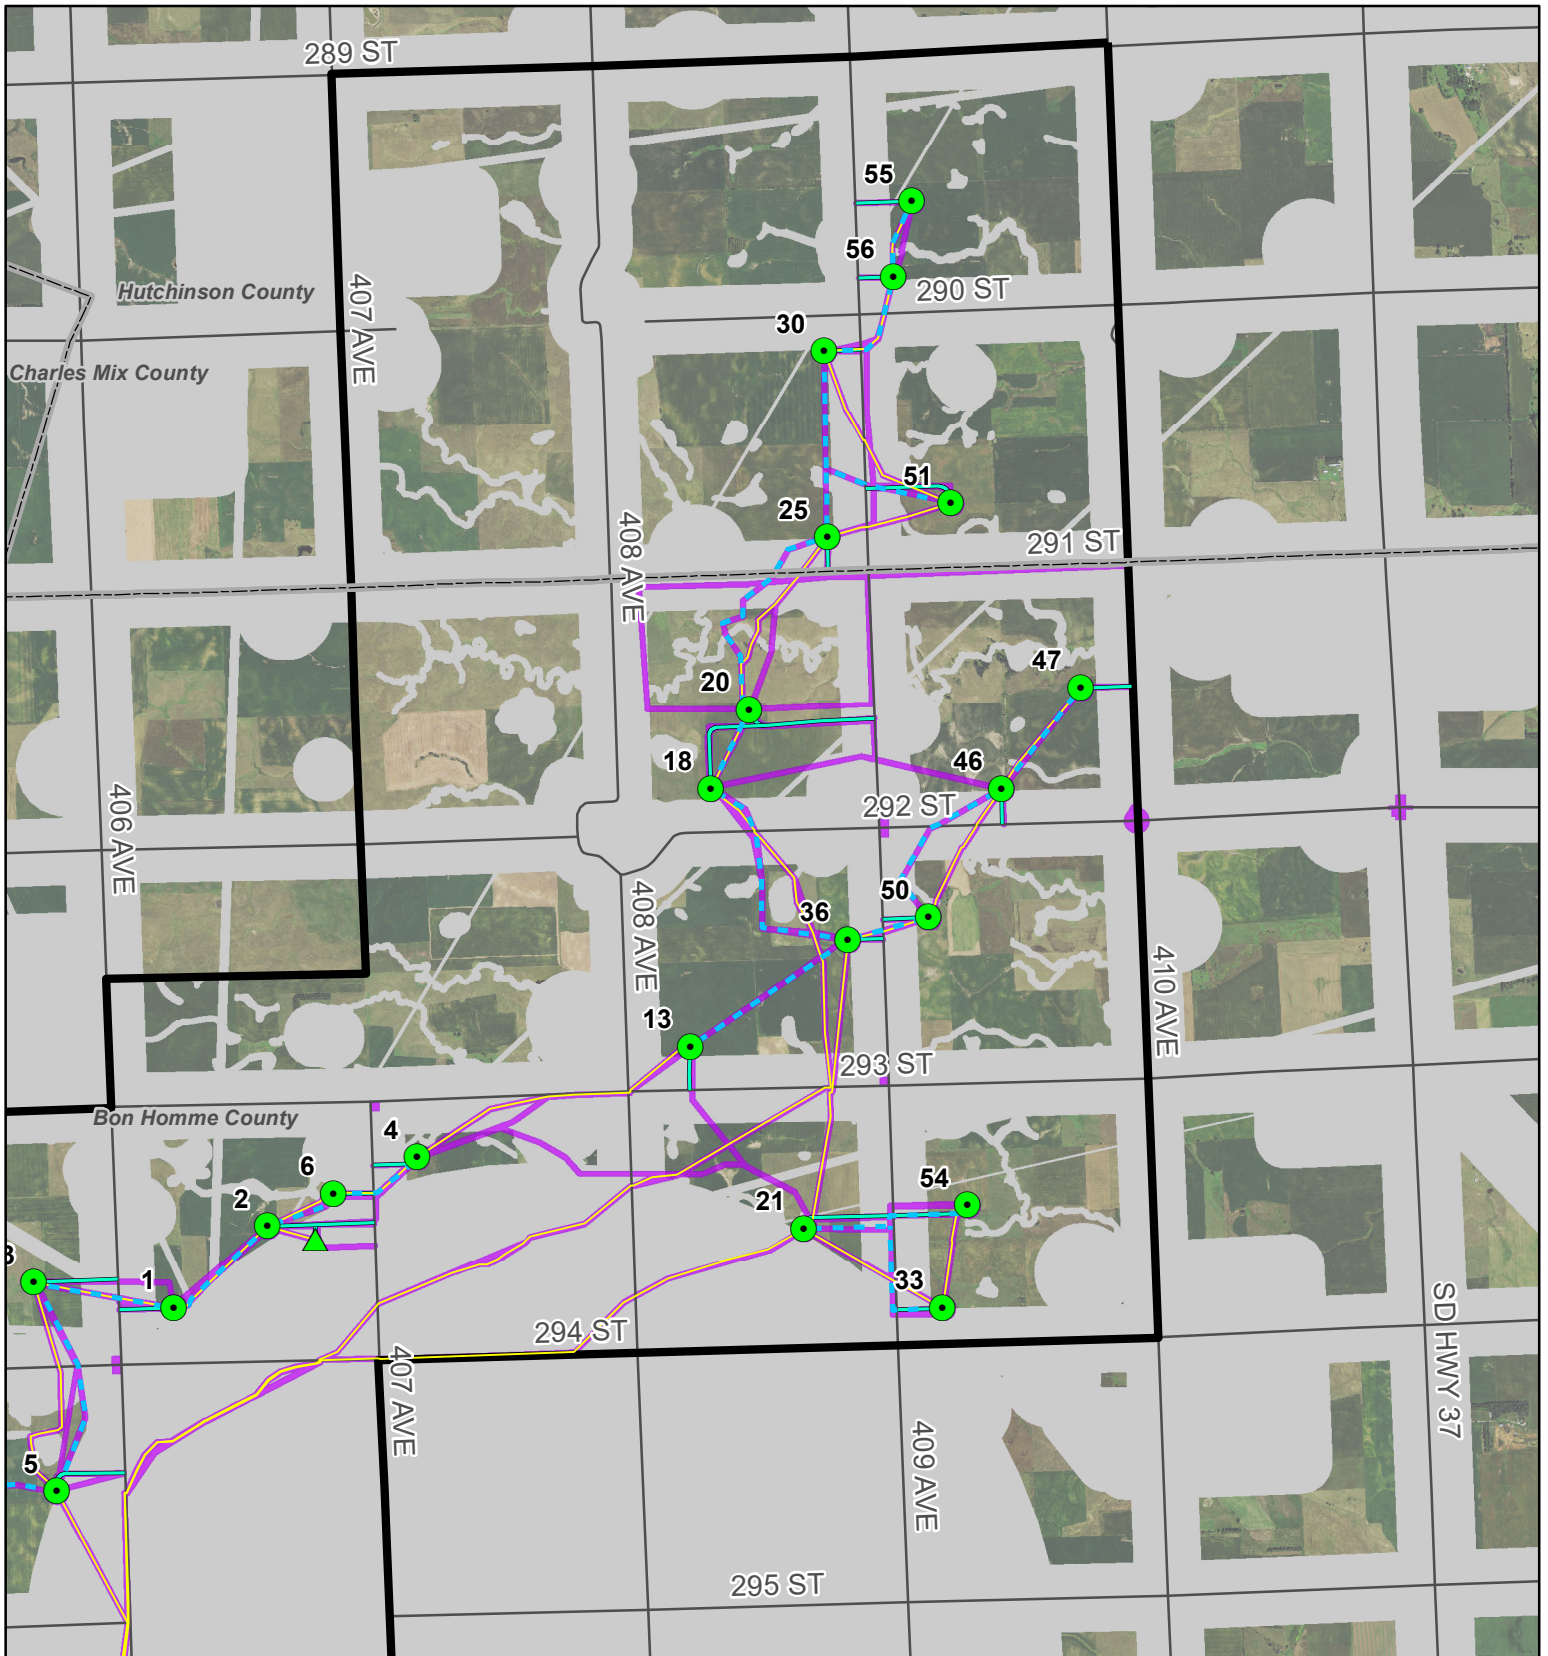

Hutchinson, Charles Mix, & Bon Homme

Primary Turbine	Crane Path	Project Boundary
Alternate Turbine	Collection Line	Cultural Surveyed Corridor
Laydown Yard	Access Road	Project Setbacks
Operations & Maintenance		Permanent Met Tower
Substation		


0 0.25 0.5 1 Miles

Map Details	
Author:	SML
Date:	7/3/19
Version:	1.0
Type:	Exhibit

**Updated Project Constraints Map  
Prevailing Wind Park**



Hutchinson, Charles Mix, & Bon Homme

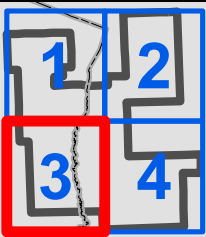


- Primary Turbine
- Alternate Turbine
- Laydown Yard
- Operations & Maintenance
- Substation
- Crane Path
- Collection Line
- Access Road
- Project Boundary
- Cultural Surveyed Corridor
- Project Setbacks
- ▲ Permanent Met Tower

Map Details
Author: SML
Date: 7/3/19
Version: 1.0
Type: Exhibit



**Updated Project Constraints Map  
Prevailing Wind Park**

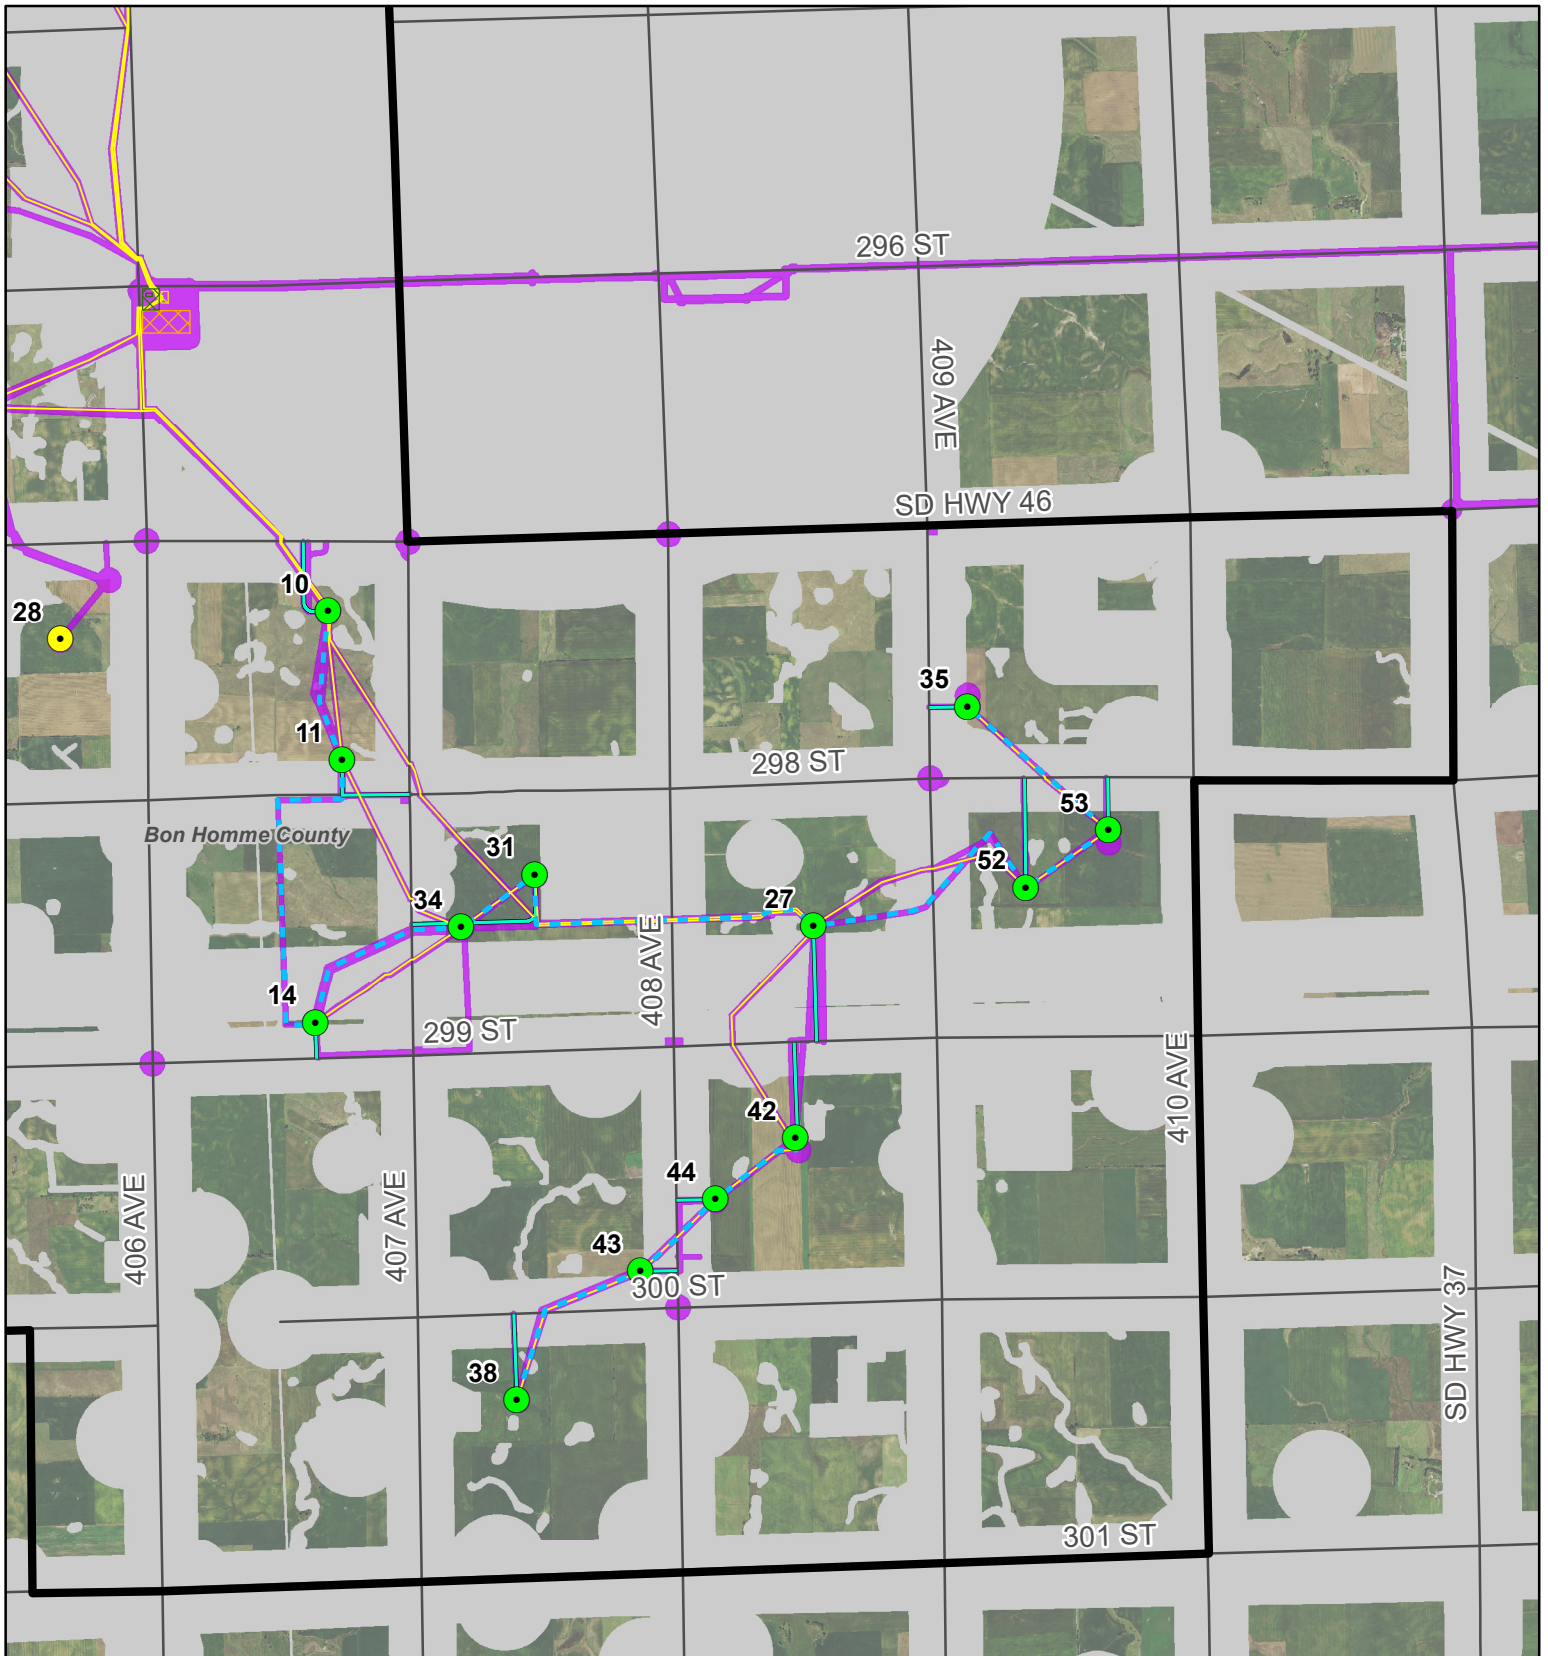

Hutchinson, Charles Mix, & Bon Homme

Primary Turbine	Crane Path	Project Boundary
Alternate Turbine	Collection Line	Cultural Surveyed Corridor
Laydown Yard	Access Road	Project Setbacks
Operations & Maintenance		Permanent Met Tower
Substation		

0 0.25 0.5 1 Miles

N

Map Details	
Author:	SML
Date:	7/3/19
Version:	1.0
Type:	Exhibit

**Updated Project Constraints Map**  
**Prevailing Wind Park**