

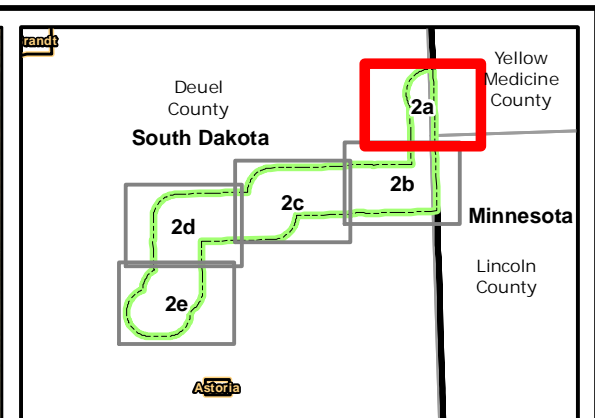


## **EXHIBIT 2**

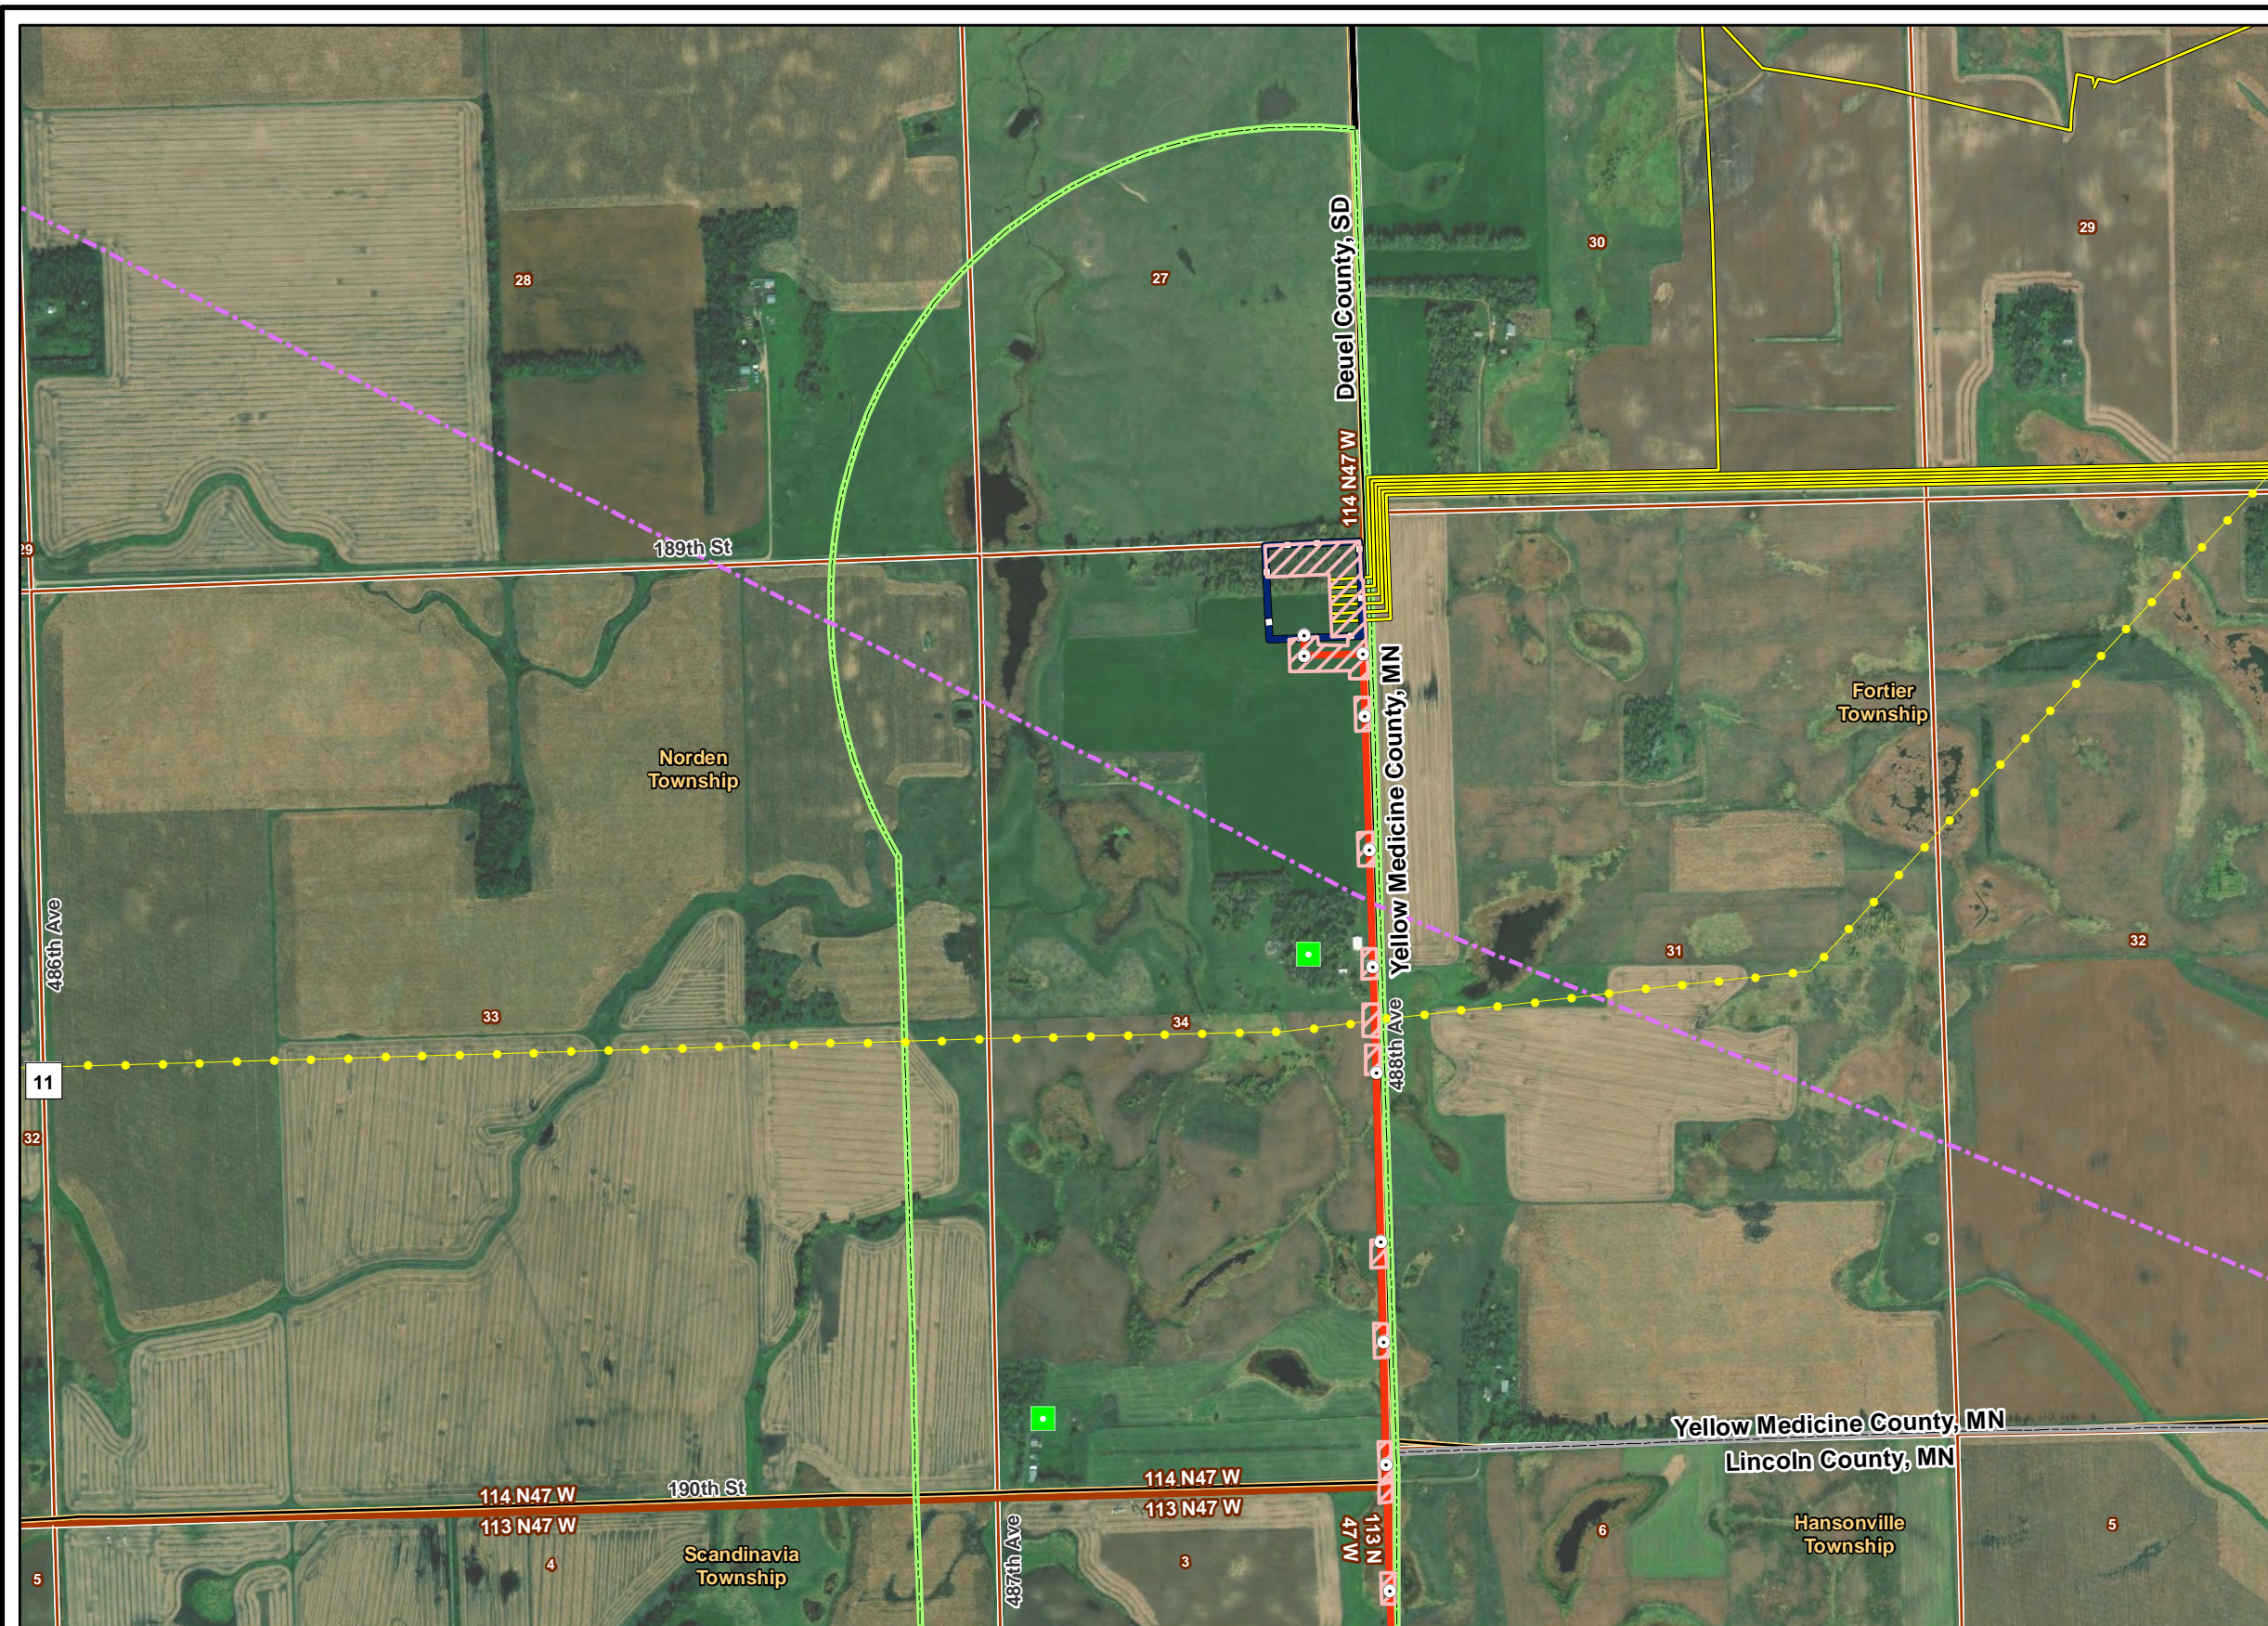

- Church
- Residence/Farmstead
- Cemetery
- Water Well
- Proposed Facilities**
- Proposed Point of Interconnect
- Proposed Pole Location
- Proposed Route
- Bitter Root Electrical Collection
- Project Study Area (1 Mile in SD)
- Proposed Project Substation
- Construction Disturbance Area
- Existing Utilities**
- Big Stone South to Brookings County 345 kV
- Blair to Buffalo Ridge II 42 kV
- Burr Tap to Toronto 115
- Gas Transmission Pipeline
- Hazardous Liquid Pipeline
- State Boundary
- County Boundary
- Civil Township Boundary
- Township/Range Boundary
- Section Boundary

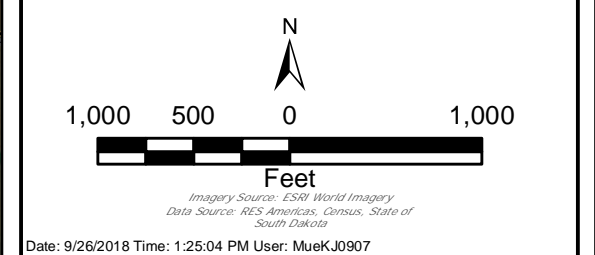

BITTER ROOT 345 kV TRANSMISSION LINE AND SUBSTATION

Detailed Map of Proposed Route and Associated Facilities



SEPT 2018

Exhibit 2a

Path: L:\4480001\mxd\HVIL\_Facility\_Permit\Exhibit\_2\_Proposed\_Route\_Detail\_1.rxd



BITTER ROOT 345 kV TRANSMISSION LINE AND SUBSTATION



Detailed Map of Proposed Route and Associated Facilities




SEPT 2018

Exhibit 2b

Path: L:\4480001\mxd\HVIL\_Facility\_Permit\Exhibit\_2\_Proposed\_Route\_Detail\_1.rxd

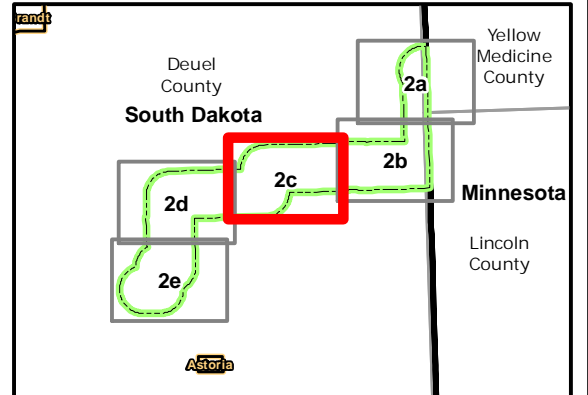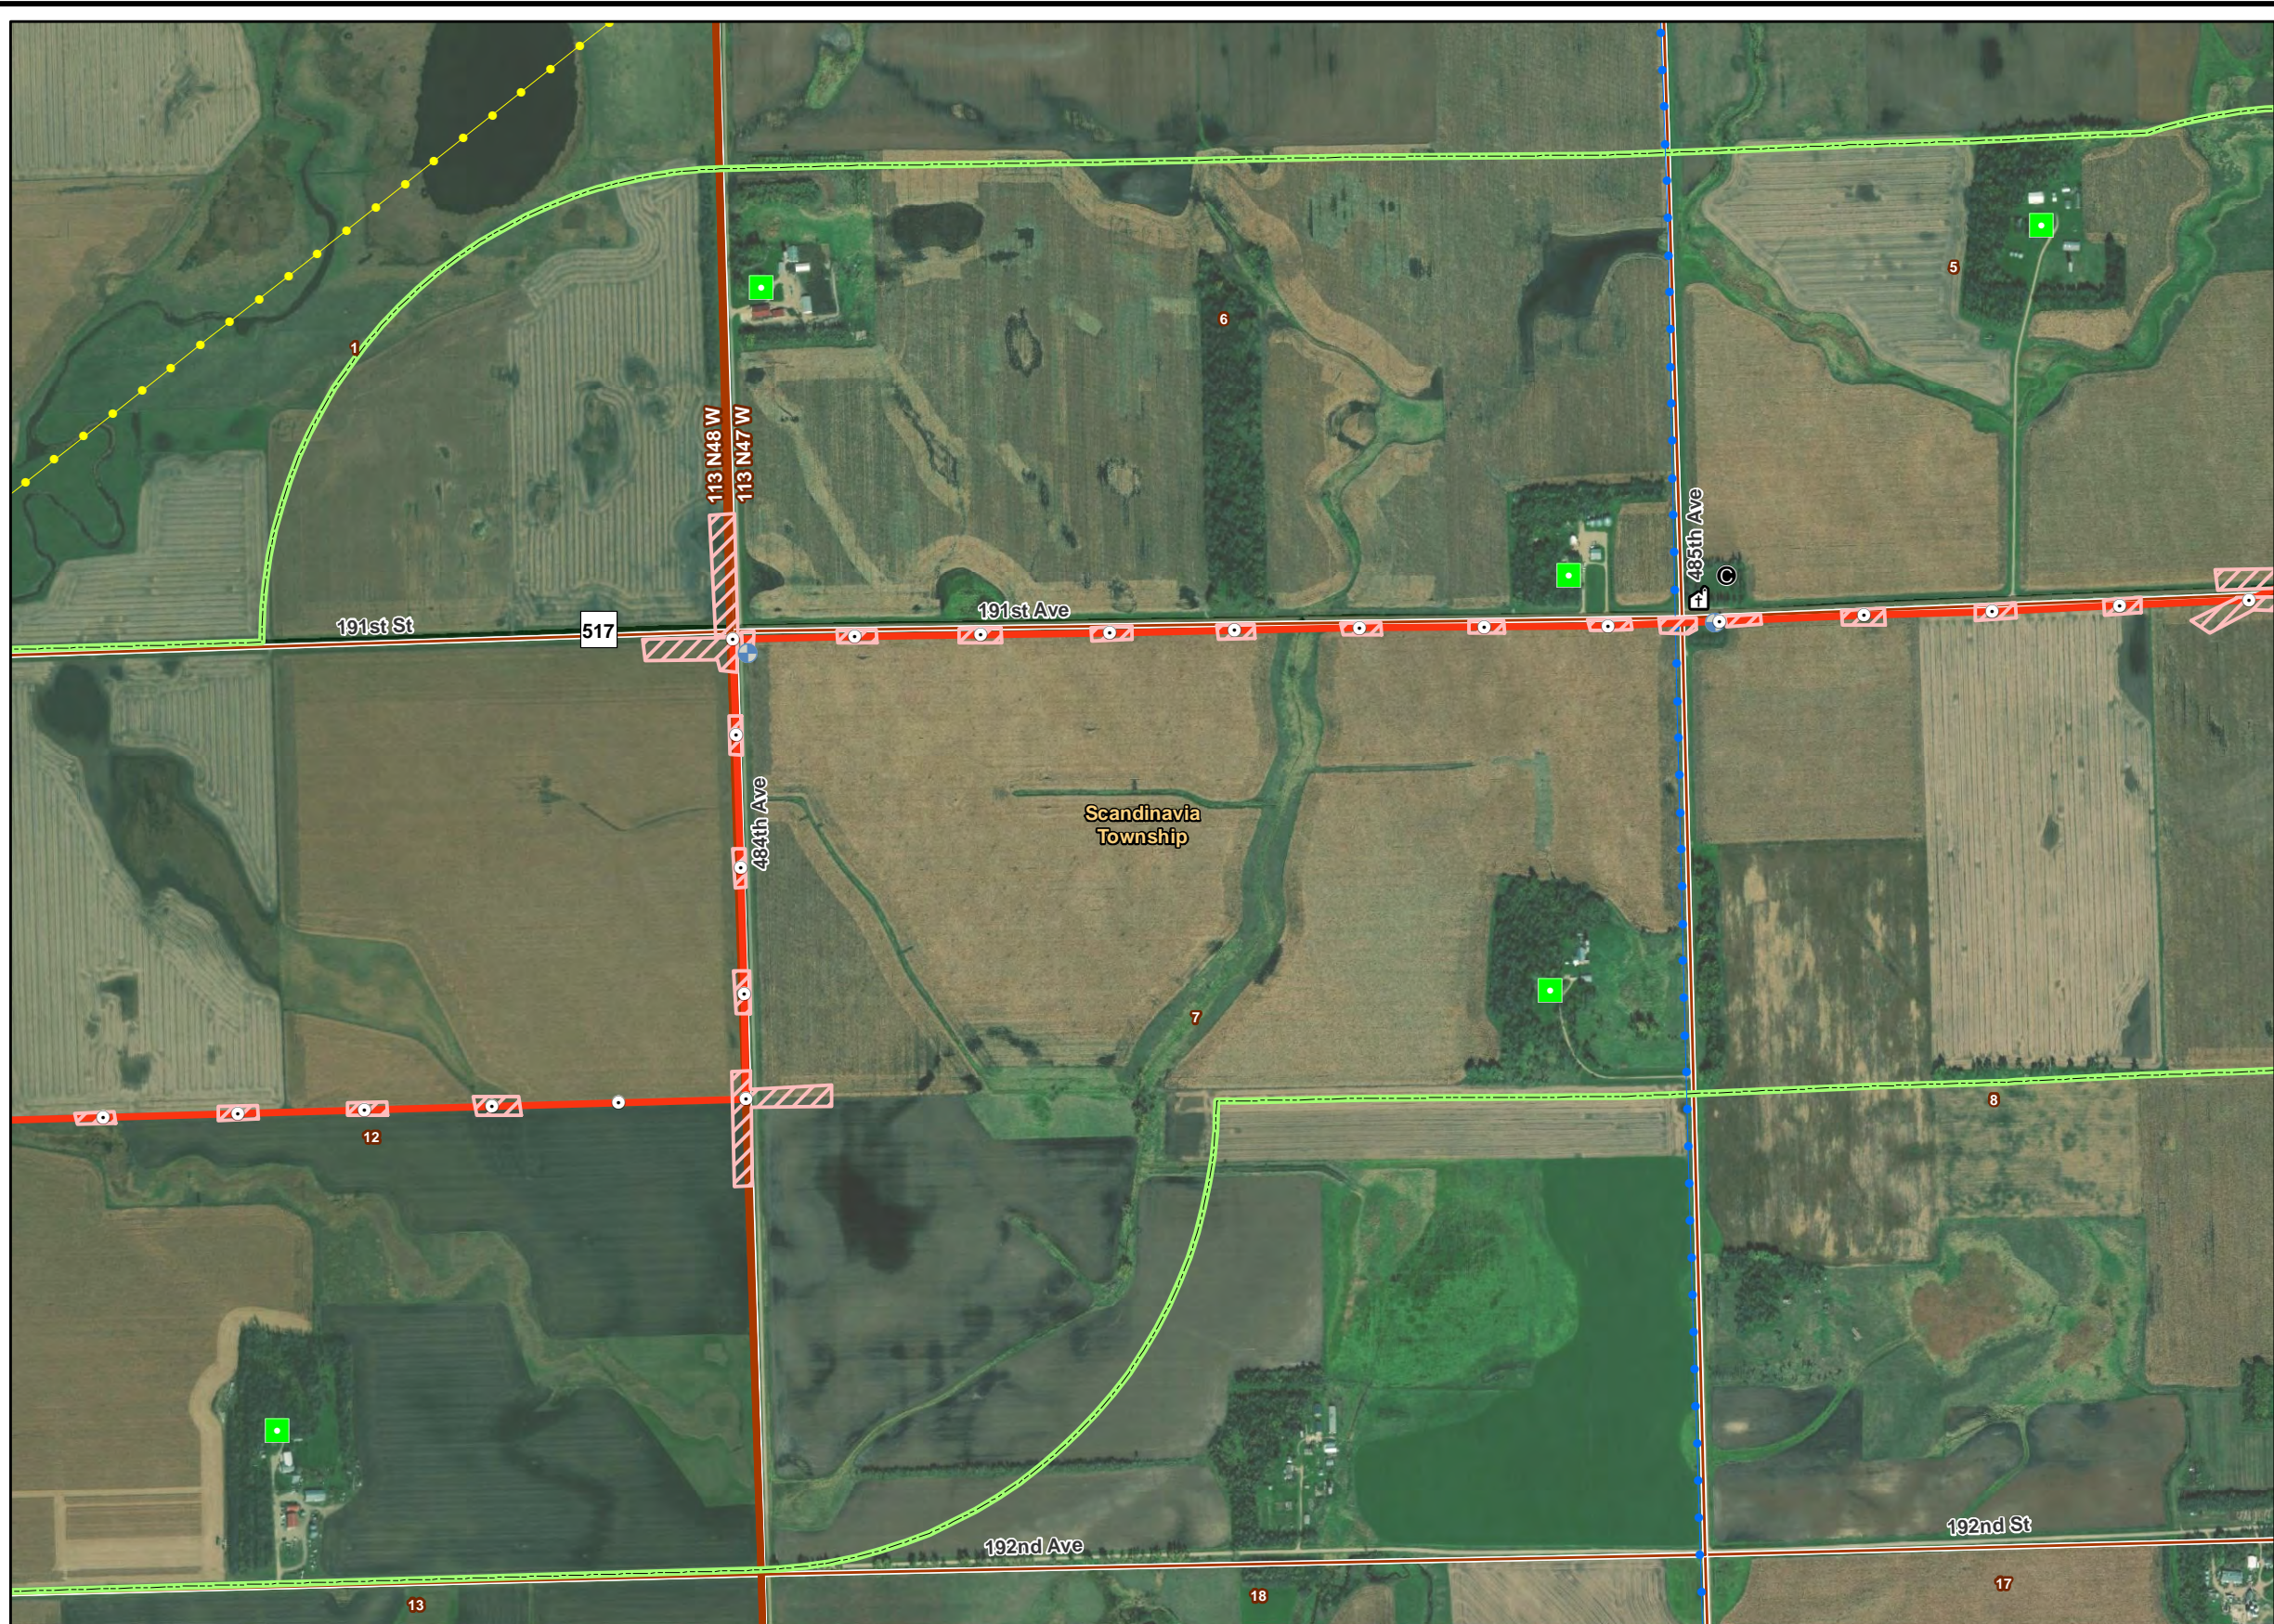

- Church
- Residence/Farmstead
- Cemetery
- Water Well
- Proposed Facilities**
- Proposed Point of Interconnect
- Proposed Pole Location
- Proposed Route
- Bitter Root Electrical Collection
- Project Study Area (1 Mile in SD)
- Proposed Project Substation
- Construction Disturbance Area
- Existing Utilities**
- Big Stone South to Brookings County 345 kV
- Blair to Buffalo Ridge II 42 kV
- Burr Tap to Toronto 115
- Gas Transmission Pipeline
- Hazardous Liquid Pipeline
- State Boundary
- County Boundary
- Civil Township Boundary
- Township/Range Boundary
- Section Boundary

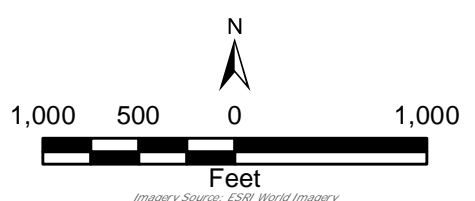

Imagery Source: ESRI World Imagery  
 Data Source: RES Americas, Census, State of South Dakota  
 Date: 9/26/2018 Time: 1:25:26 PM User: MueKJ0907

BITTER ROOT 345 kV TRANSMISSION LINE AND SUBSTATION


Detailed Map of Proposed Route and Associated Facilities




SEPT 2018

Exhibit 2c

Path: L:\4480001\mxd\HVIL\_Facility\_Permit\Exhibit\_2\_Proposed\_Route\_Detail\_1.rxd

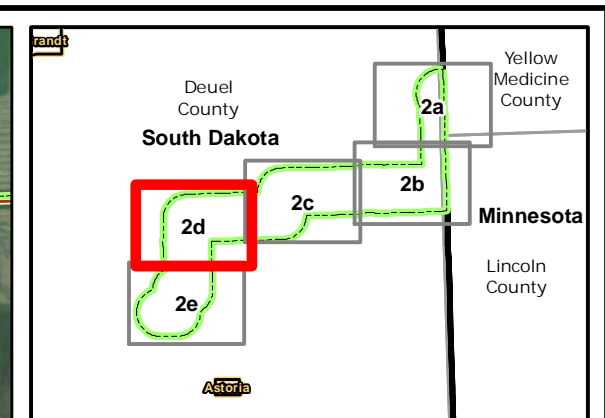

- Church
- Residence/Farmstead
- Cemetery
- Water Well
- Proposed Facilities**
- Proposed Point of Interconnect
- Proposed Pole Location
- Proposed Route
- Bitter Root Electrical Collection
- Project Study Area (1 Mile in SD)
- Proposed Project Substation
- Construction Disturbance Area
- Existing Utilities**
- Big Stone South to Brookings County 345 kV
- Blair to Buffalo Ridge II 42 kV
- Burr Tap to Toronto 115
- Gas Transmission Pipeline
- Hazardous Liquid Pipeline
- State Boundary
- County Boundary
- Civil Township Boundary
- Township/Range Boundary
- Section Boundary


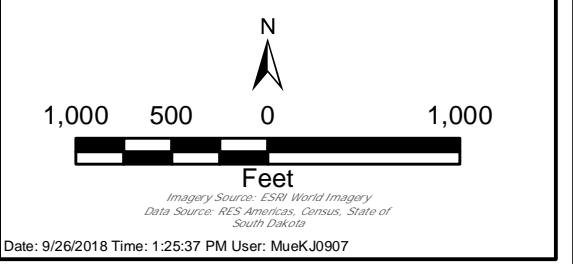


BITTER ROOT 345 kV TRANSMISSION LINE AND SUBSTATION  
Detailed Map of Proposed Route and Associated Facilities




SEPT 2018  
Exhibit 2d

Path: L:\4480001\mxd\HVIL\_Facility\_Permit\Exhibit\_2\_Proposed\_Route\_Detail\_1.mxd

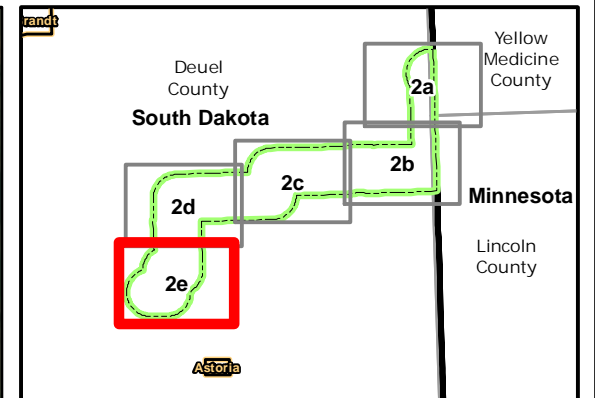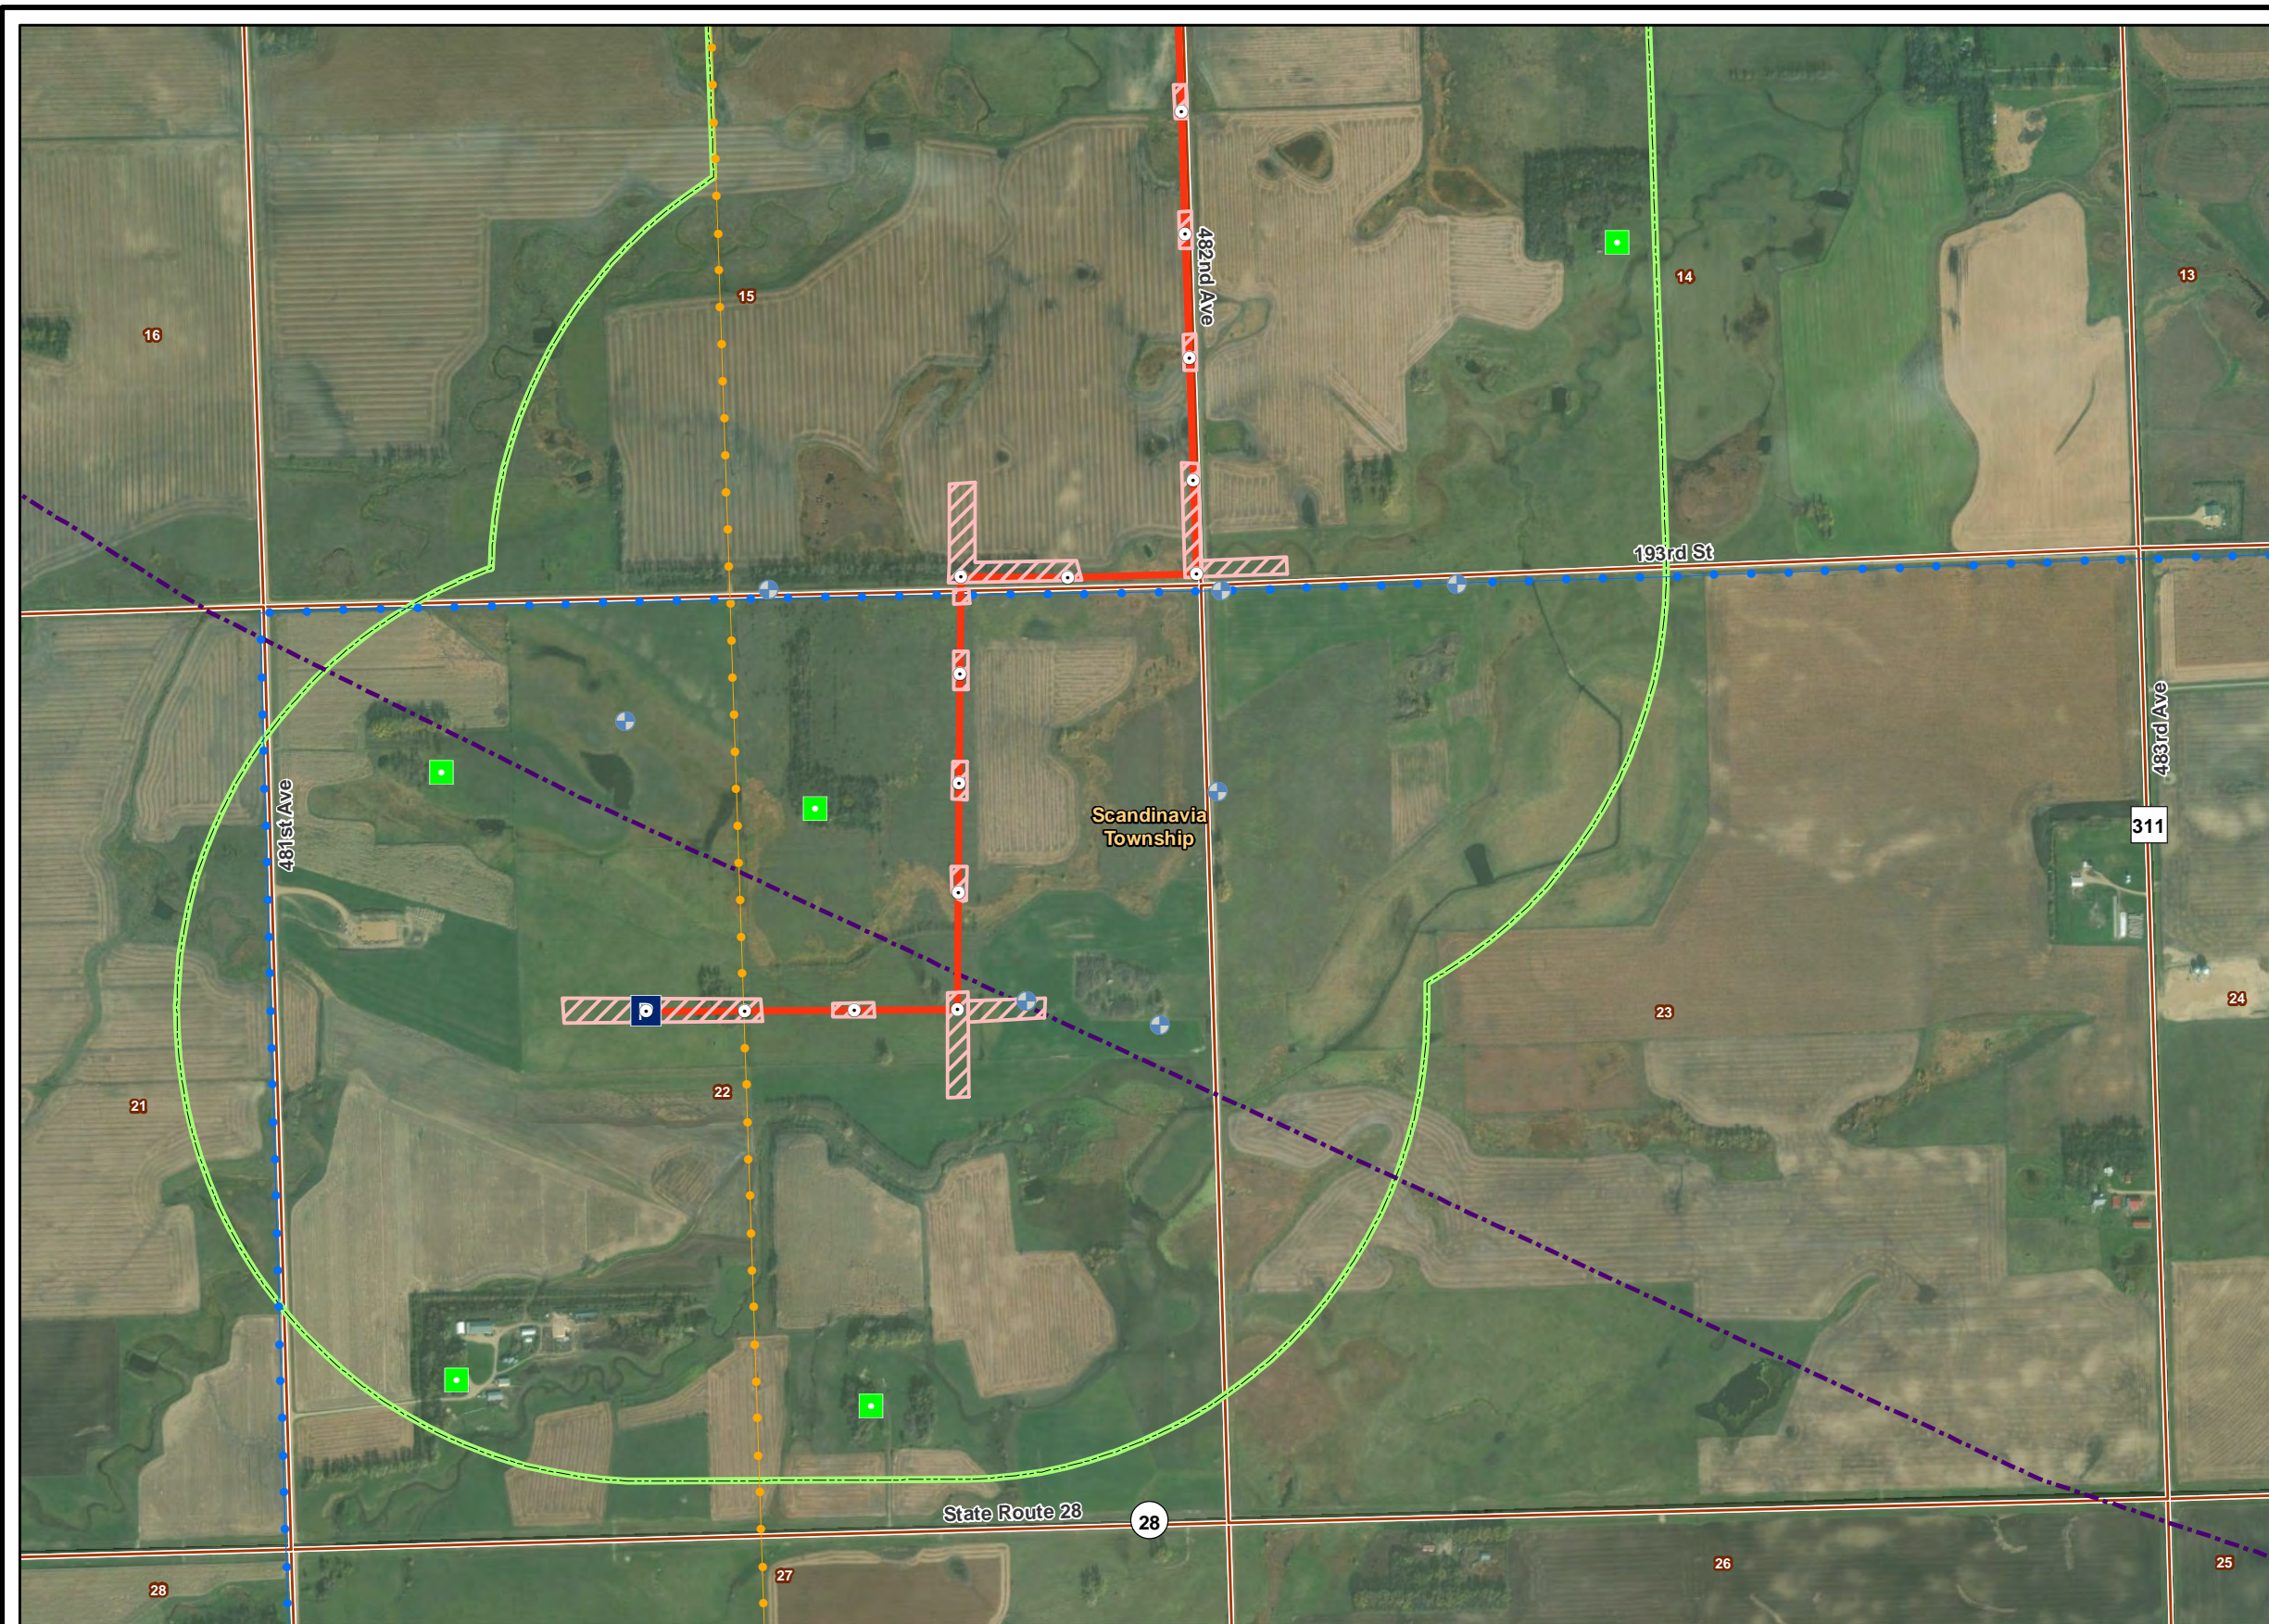

- Church
- Residence/Farmstead
- Cemetery
- Water Well
- Proposed Facilities**
- Proposed Point of Interconnect
- Proposed Pole Location
- Proposed Route
- Bitter Root Electrical Collection
- Project Study Area (1 Mile in SD)
- Proposed Project Substation
- Construction Disturbance Area
- Existing Utilities**
- Big Stone South to Brookings County 345 kV
- Blair to Buffalo Ridge II 42 kV
- Burr Tap to Toronto 115
- Gas Transmission Pipeline
- Hazardous Liquid Pipeline
- State Boundary
- County Boundary
- Civil Township Boundary
- Township/Range Boundary
- Section Boundary

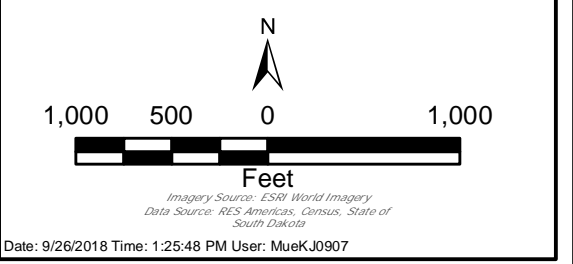

BITTER ROOT 345 kV TRANSMISSION LINE AND SUBSTATION

Detailed Map of Proposed Route and Associated Facilities



SEPT 2018

Exhibit 2e

Path: L:\4480001\mxd\HVIL\_Facility\_Permit\Exhibit\_2\_Proposed\_Route\_Detail\_1.rxd