


- Y Turbine Location
- Permanent Met Tower
- ▬ Map Page Boundary
- Laydown Yard
- Project Substation
- Interconnection Substation
- Transmission Line Corridor
- O&M Building
- Crane Path
- Access Road
- Collection Line
- Project Area
- Town
- Township Boundary
- State Boundary
- County Boundary
- Site Control Status**
- Not Participating
- Participating
- Residence Status**
- Not Participating
- Participating


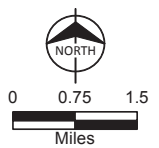


Invenergy

Figure A-4
 Project Layout
 Deuel Harvest North Wind Farm
 Deuel Harvest Wind Energy LLC
 Deuel County, South Dakota
 Index Page

Source: ESRI, Invenergy and Burns & McDonnell Engineering Company, Inc.

Issued: 11/28/2018

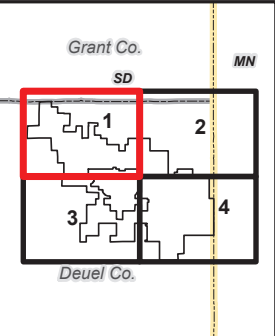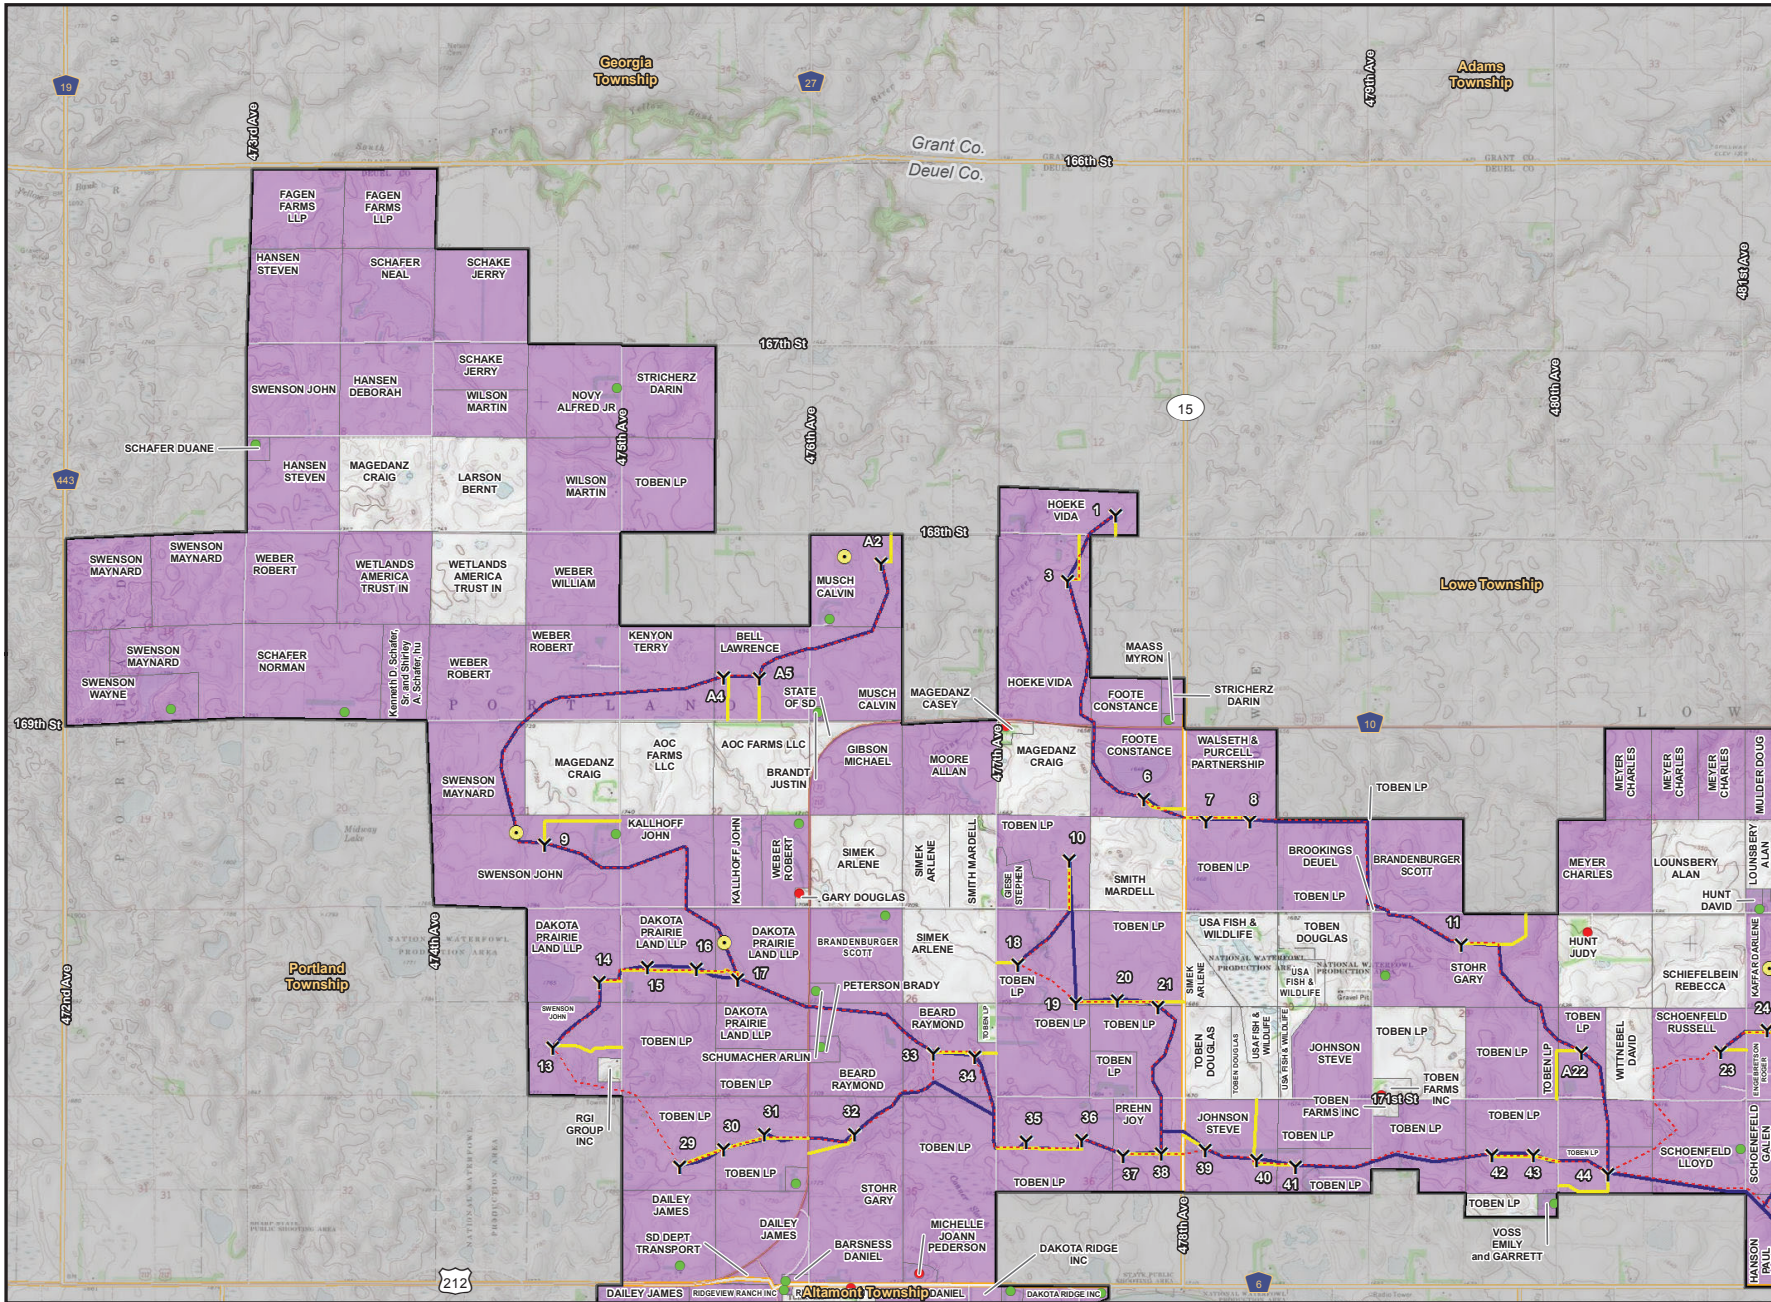

Y Turbine Location

- Permanent Met Tower
- Laydown Yard
- Project Substation
- Interconnection Substation
- Transmission Line Corridor
- O&M Building
- Crane Path
- Access Road
- Collection Line
- Project Area
- Town
- Township Boundary
- State Boundary
- County Boundary

Site Control Status

- Not Participating
- Participating



Residence Status

- Not Participating
- Participating

0 1,750 3,500
Feet

Invenery

Figure A-4
Project Layout
Deuel Harvest North Wind Farm
Deuel Harvest Wind Energy LLC
Deuel County, South Dakota
Page 1 of 4

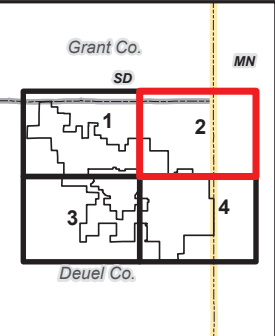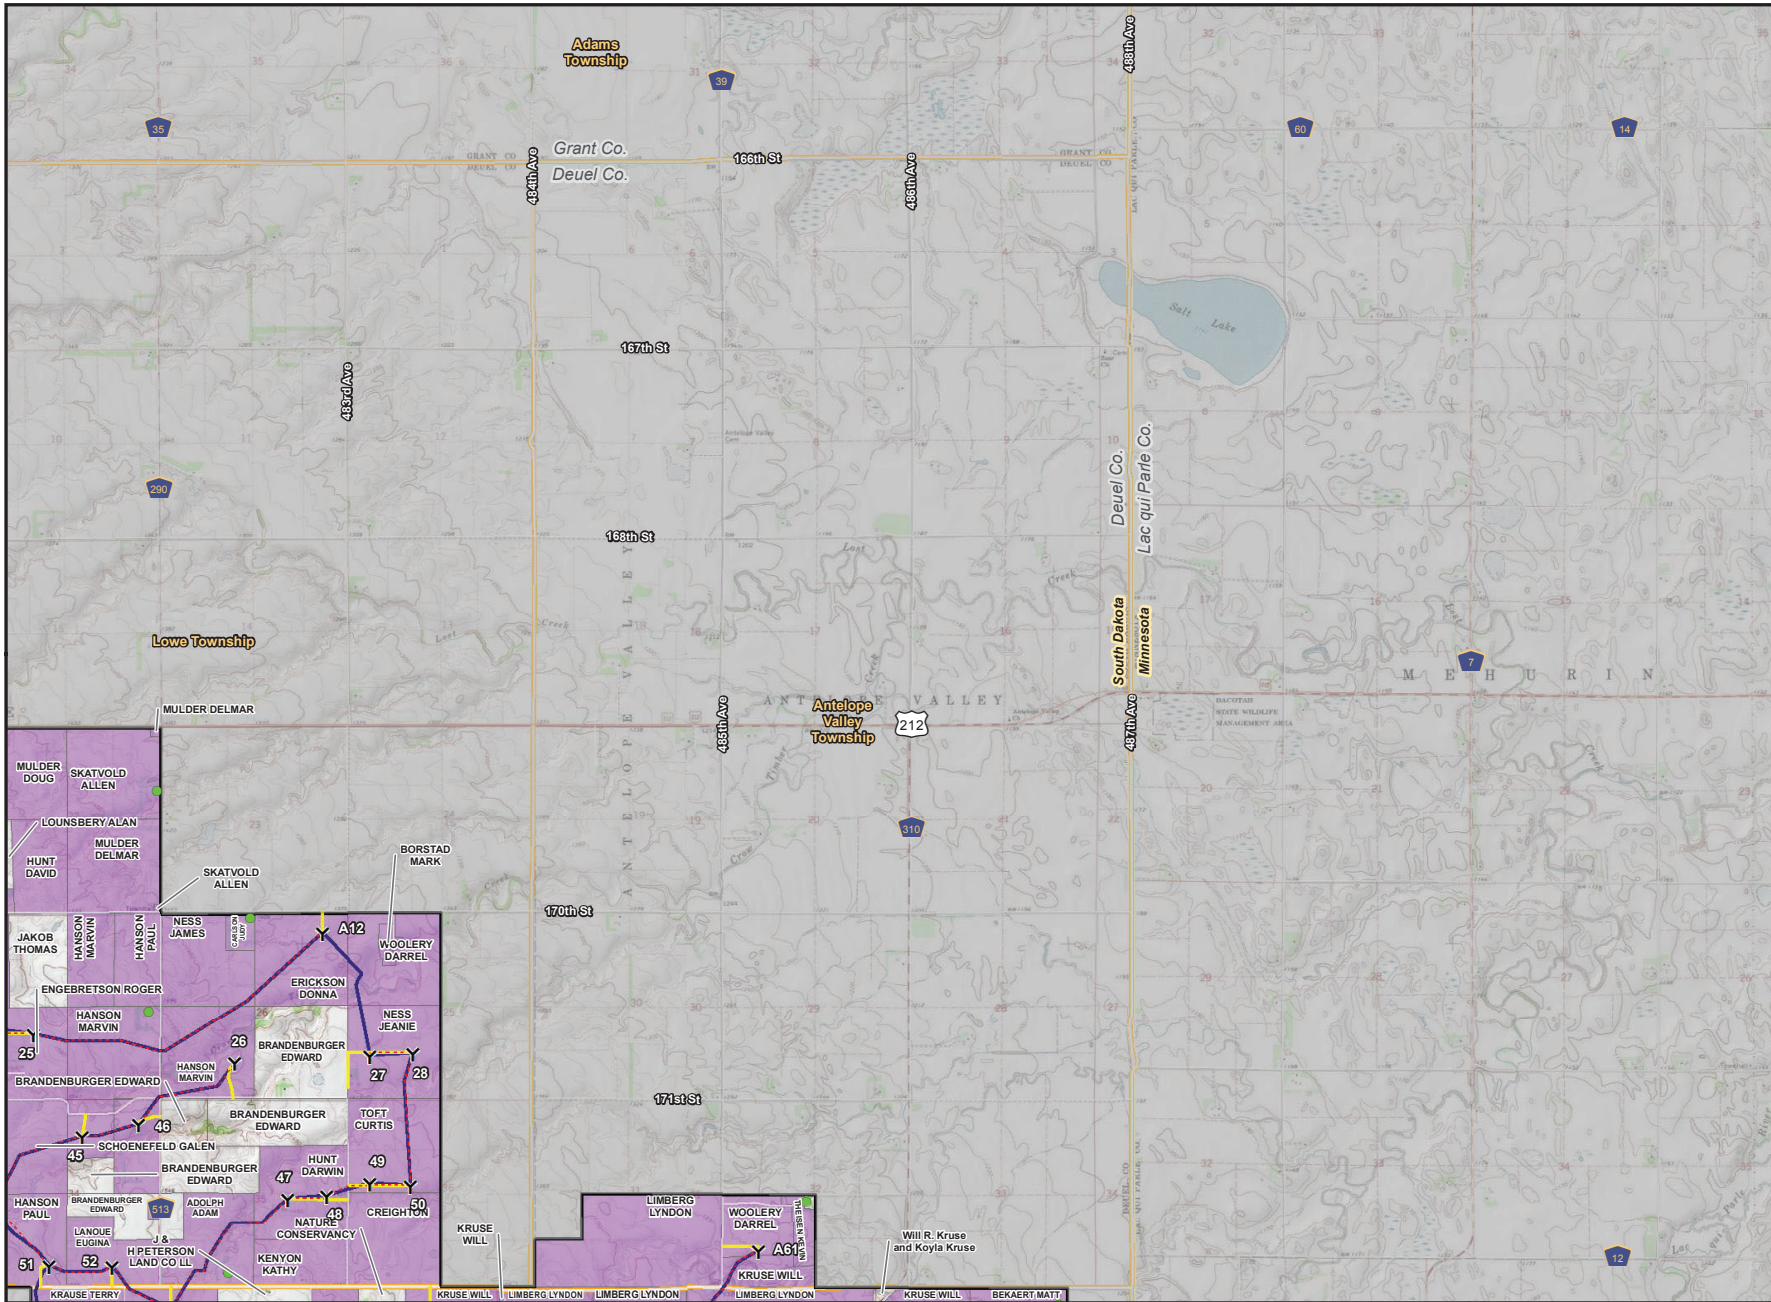

Y Turbine Location

- Permanent Met Tower
- Laydown Yard
- Project Substation
- Interconnection Substation
- Transmission Line Corridor
- O&M Building
- Crane Path
- Access Road
- Collection Line
- Project Area
- Town
- Township Boundary
- State Boundary
- County Boundary

Site Control Status

- Not Participating
- Participating

Residence Status

- Not Participating
- Participating



0 1,750 3,500
Feet

Invenergy

Figure A-4
Project Layout
Deuel Harvest North Wind Farm
Deuel Harvest Wind Energy LLC
Deuel County, South Dakota
Page 2 of 4

Source: ESRI, Invenergy and Burns & McDonnell Engineering Company, Inc.

Issued: 11/28/2018

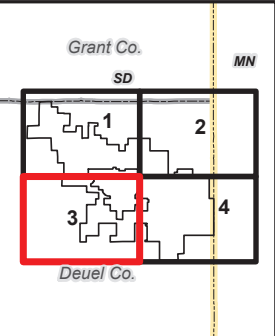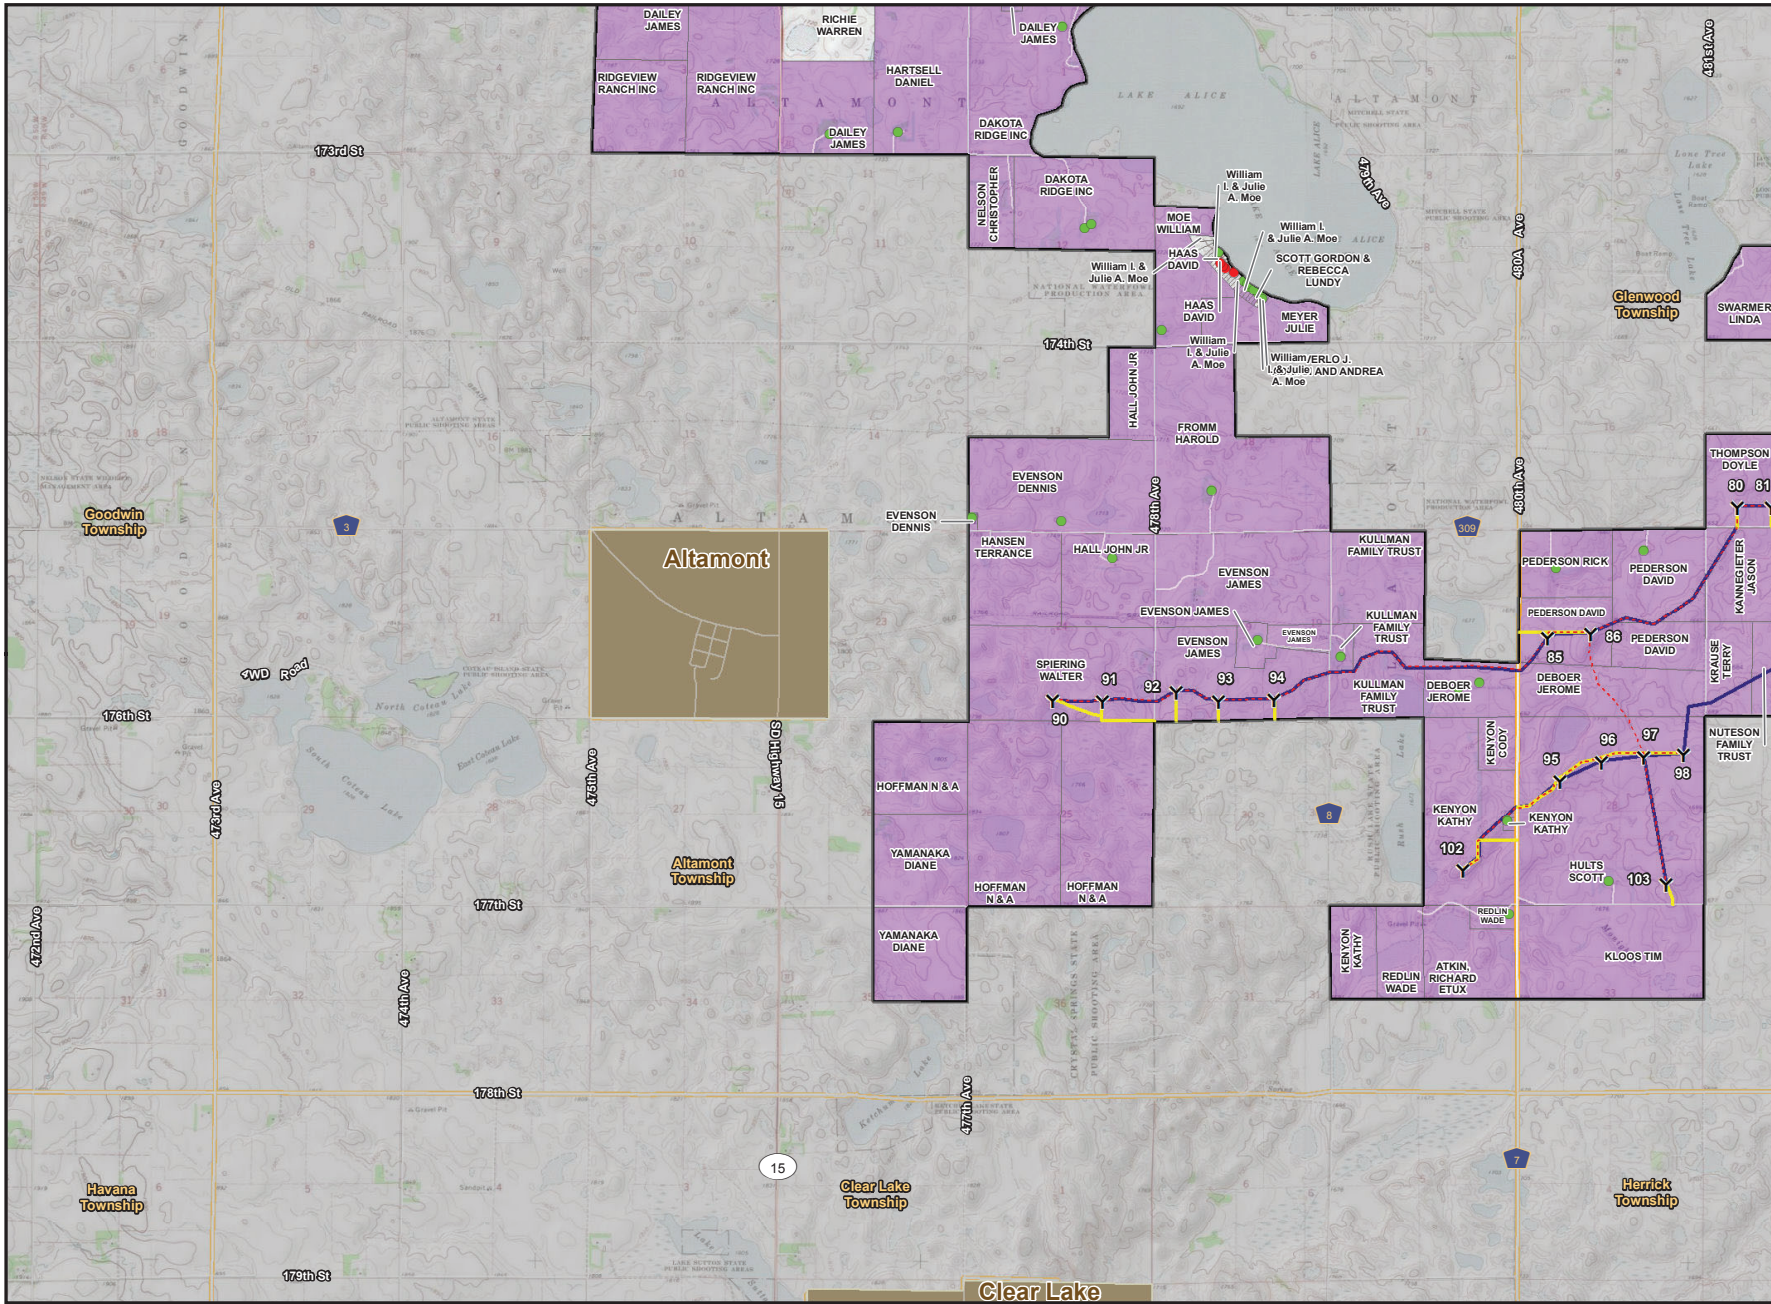

Y Turbine Location

- Permanent Met Tower
- Laydown Yard
- Project Substation
- Interconnection Substation
- Transmission Line Corridor
- O&M Building
- Crane Path
- Access Road
- Collection Line
- Project Area
- Town
- Township Boundary
- State Boundary
- County Boundary

Site Control Status

- Not Participating
- Participating

Residence Status

- Not Participating
- Participating



0 1,750 3,500
 Feet

Invenergy

Figure A-4
 Project Layout
 Deuel Harvest North Wind Farm
 Deuel Harvest Wind Energy LLC
 Deuel County, South Dakota
 Page 3 of 4

Source: ESRI, Invenergy and Burns & McDonnell Engineering Company, Inc.

Issued: 11/28/2018

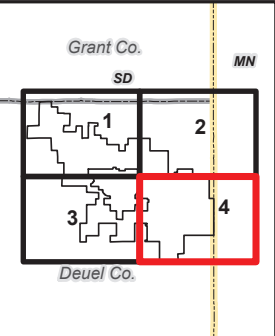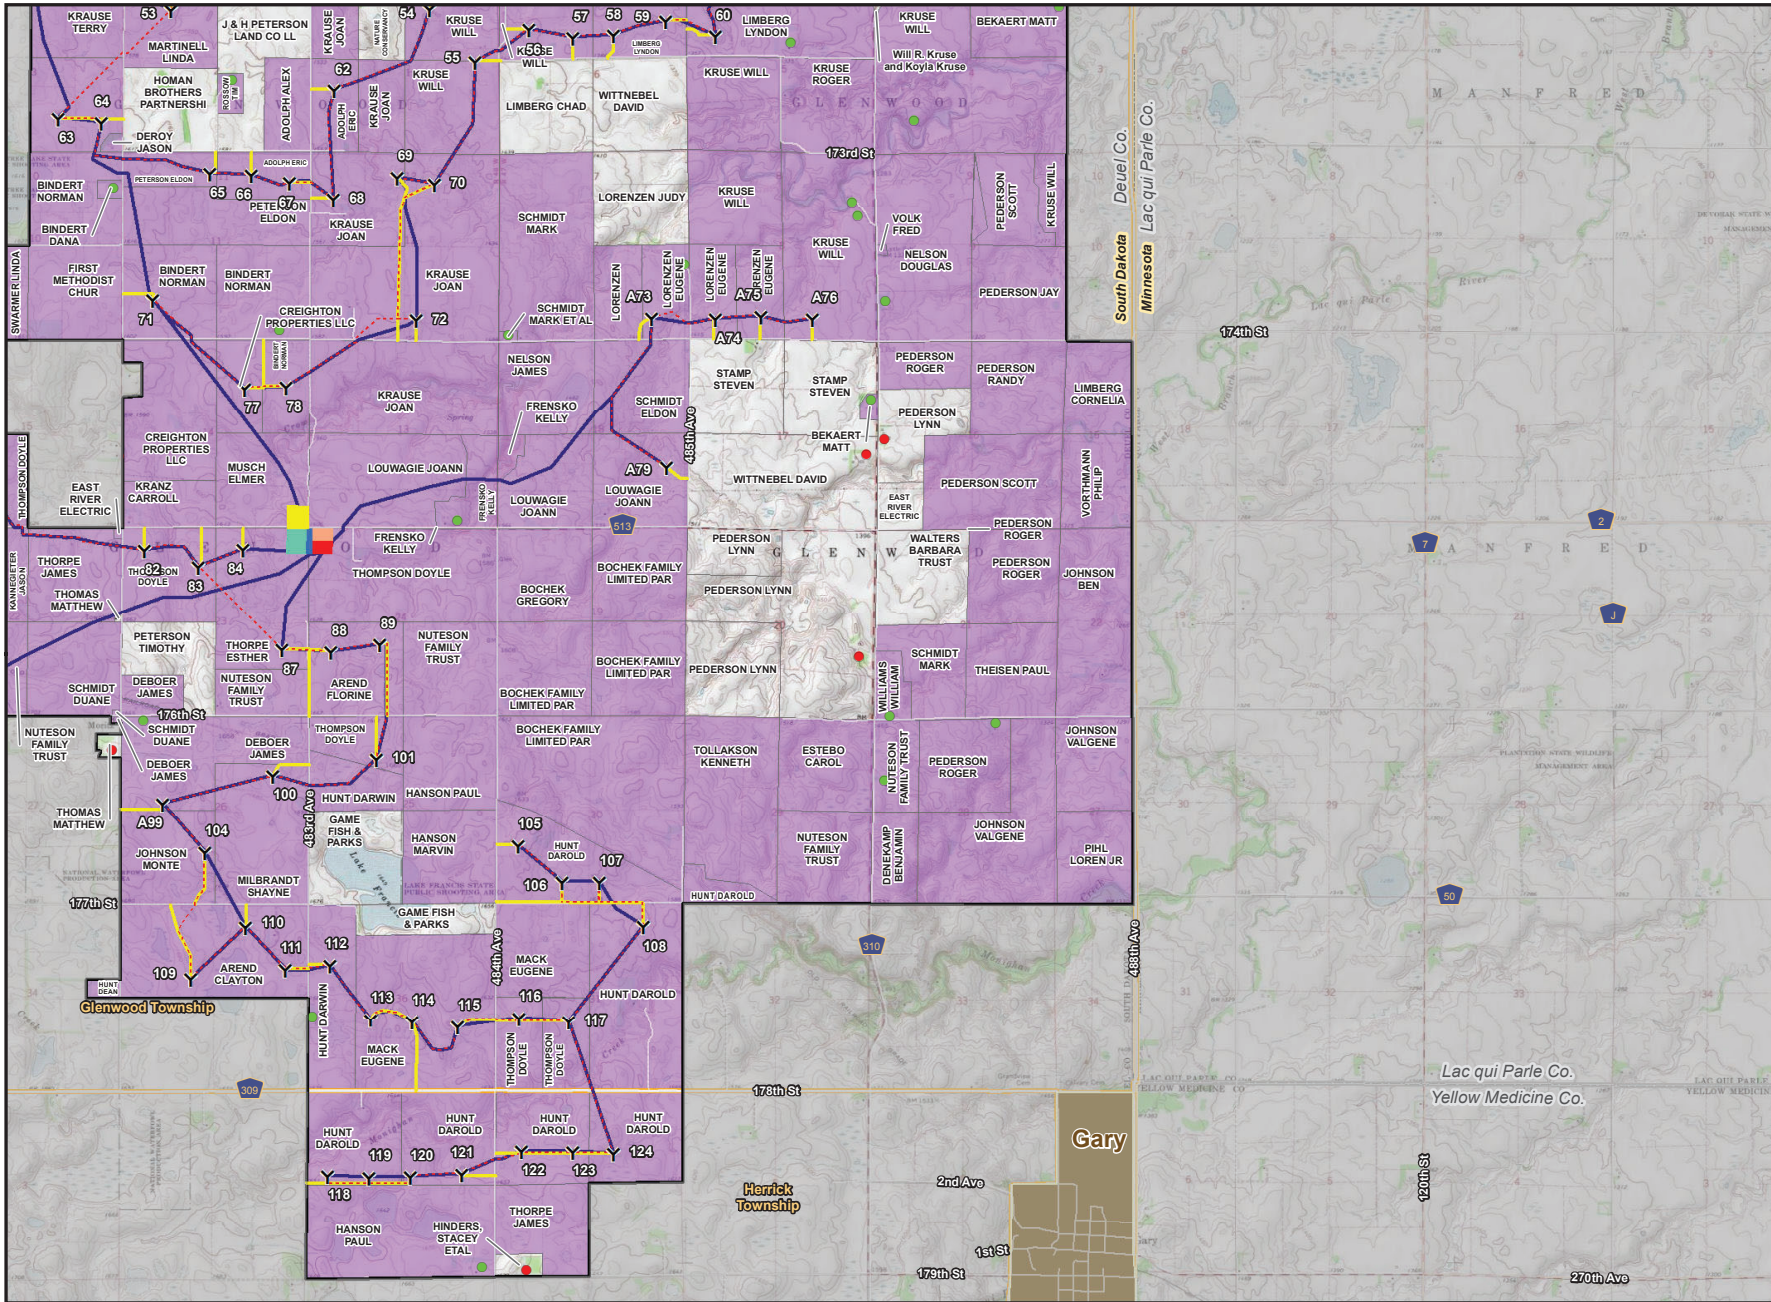

Y Turbine Location

- Permanent Met Tower
- Laydown Yard
- Project Substation
- Interconnection Substation
- Transmission Line Corridor
- O&M Building
- Crane Path
- Access Road
- Collection Line
- Project Area
- Town
- Township Boundary
- State Boundary
- County Boundary

Site Control Status

- Not Participating
- Participating

Residence Status

- Not Participating
- Participating

0 1,750 3,500

 Feet

Invenergy

Figure A-4
 Project Layout
 Deuel Harvest North Wind Farm
 Deuel Harvest Wind Energy LLC
 Deuel County, South Dakota
 Page 4 of 4

Source: ESRI, Invenergy and Burns & McDonnell Engineering Company, Inc.

Issued: 11/28/2018