


EXHIBIT
1

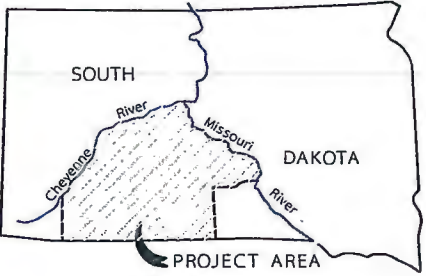


INDEX MAP
NO SCALE

SERVICE AREA LEGEND

- OGLALA SIOUX RURAL WATER SYSTEM SERVICE AREA
- WR/L-J RURAL WATER SYSTEM SERVICE AREA
- ROSEBUD RURAL WATER SYSTEM SERVICE AREA
- LOWER BRULE RURAL WATER SYSTEM SERVICE AREA

LEGEND

- OST CORE PIPELINE - OFF RESERVATION
- OST CORE PIPELINE - ON RESERVATION
- LBST CORE PIPELINE
- RST CORE PIPELINE
- RESERVOIR
- PUMP STATION

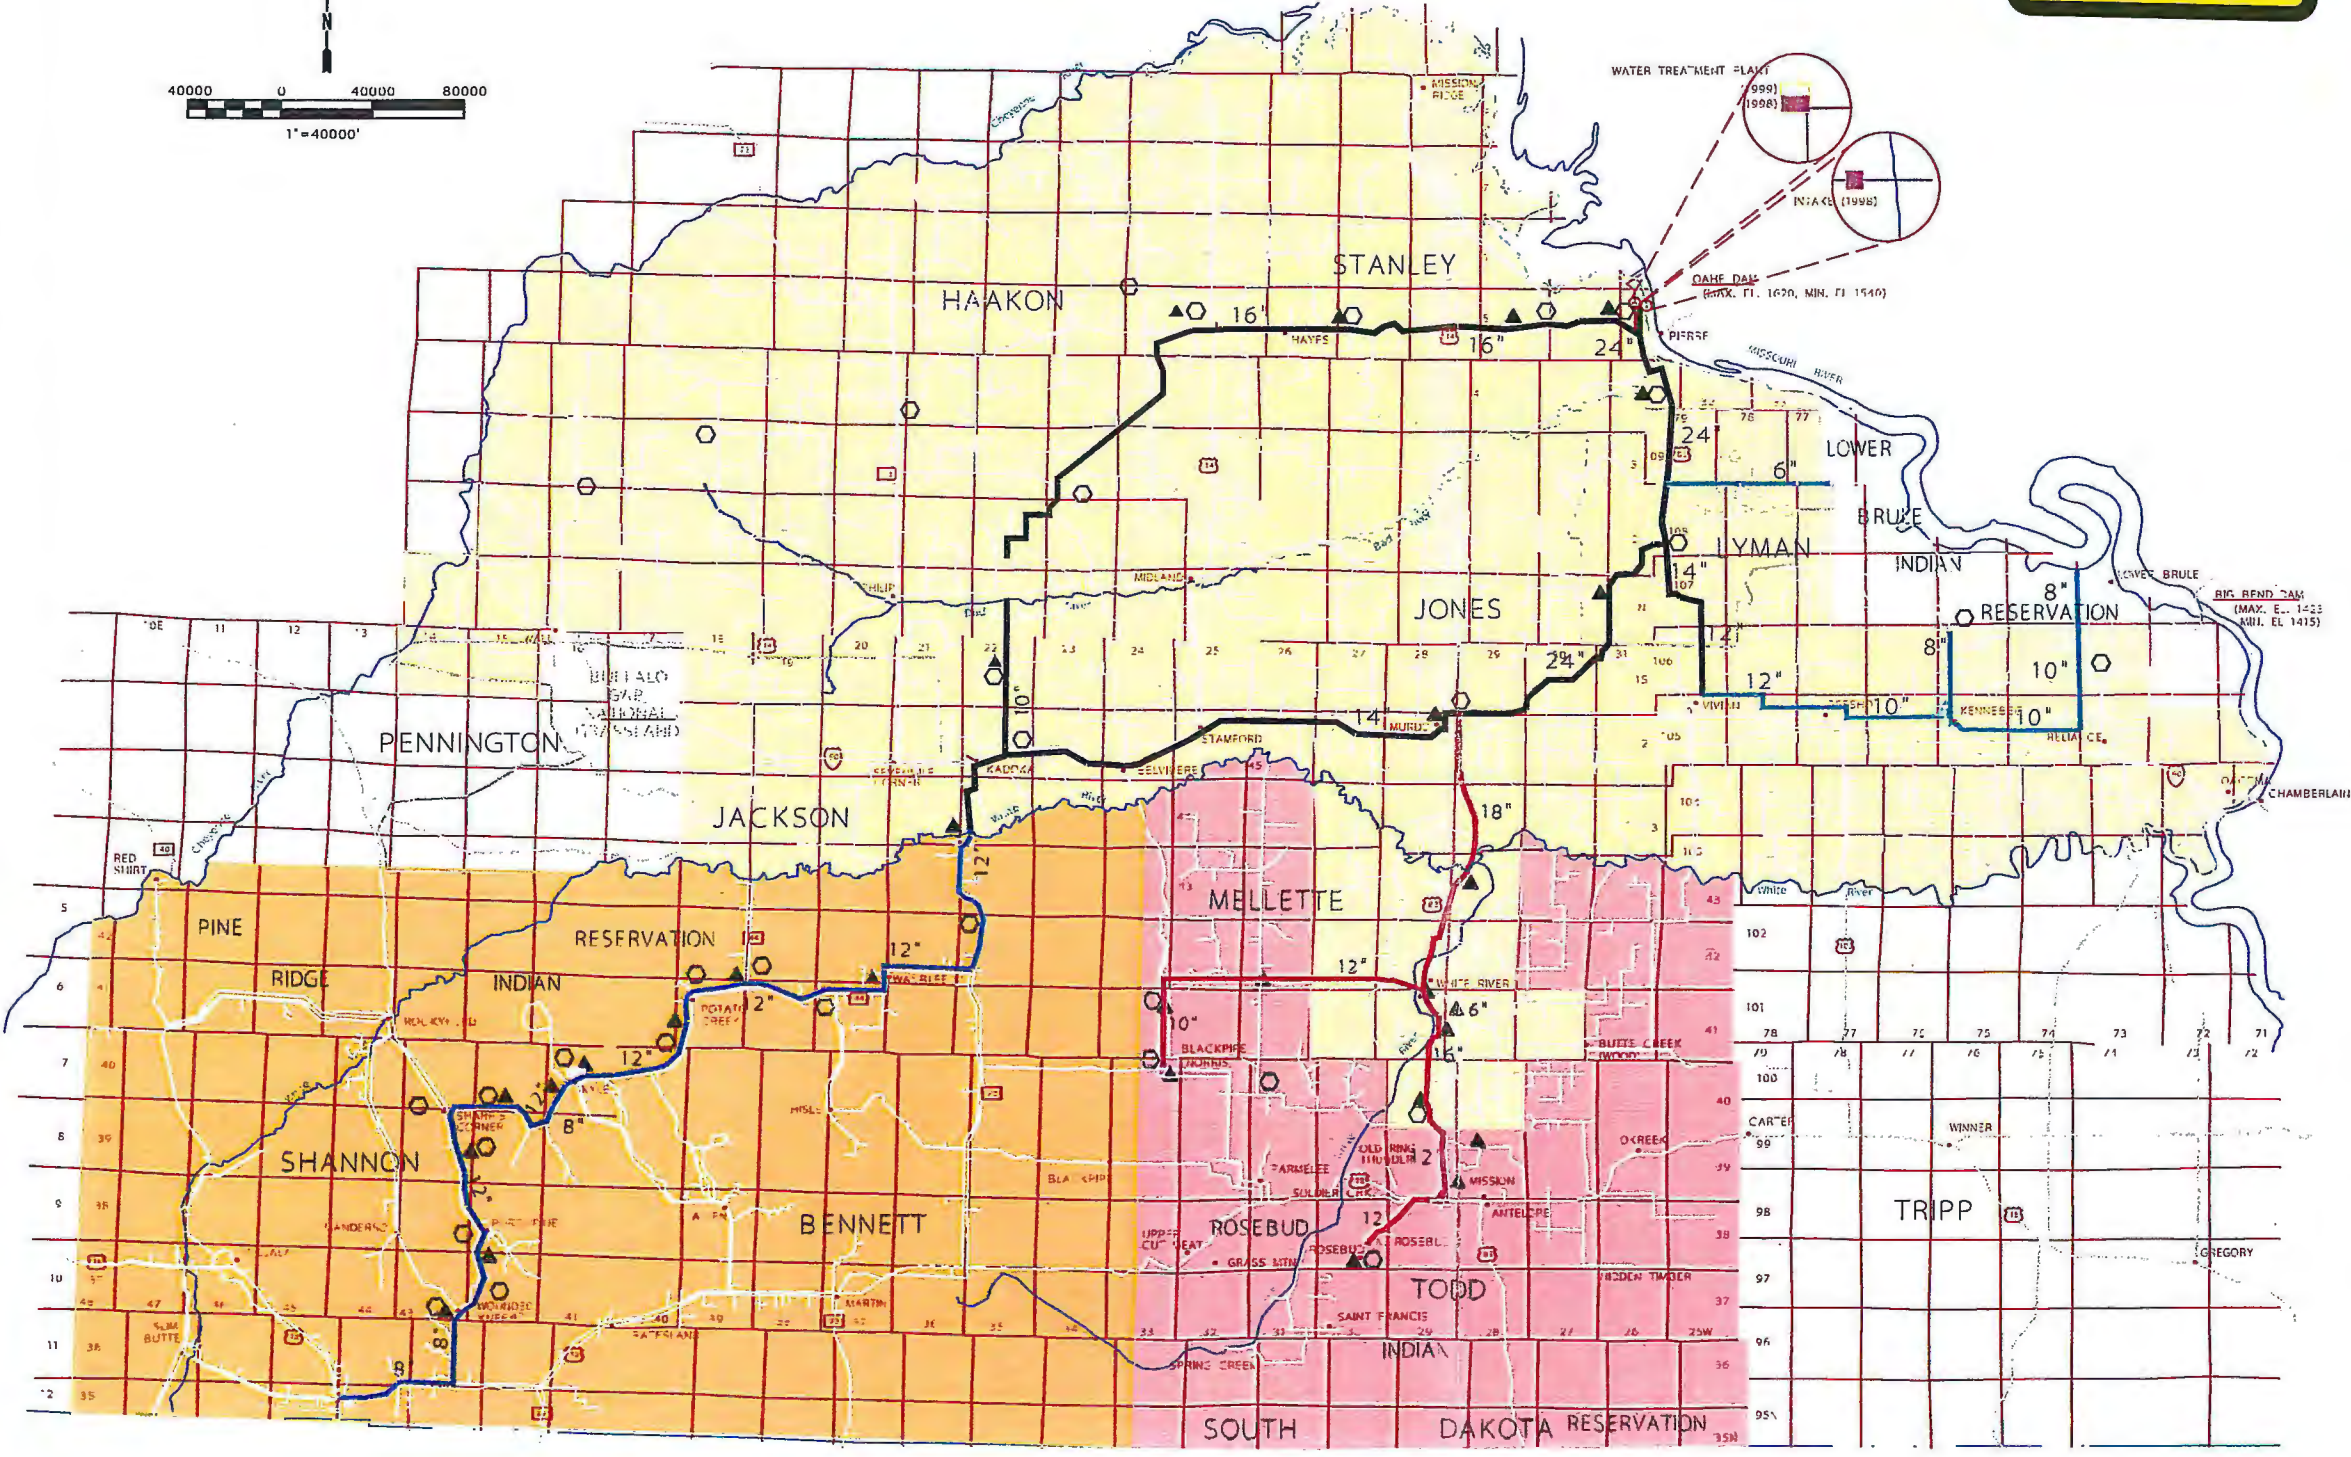


US BUREAU OF RECLAMATION

MNI WICONI RURAL WATER SUPPLY PROJECT

AUTHORIZED FINAL ENGINEERING REPORT
CORE PIPELINE SYSTEM

OCTOBER 1999

FIGURE 1

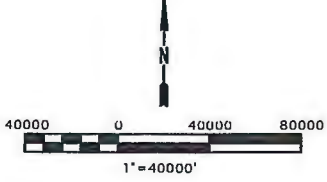

SOURCE: MNR-150N-MA1EHL