
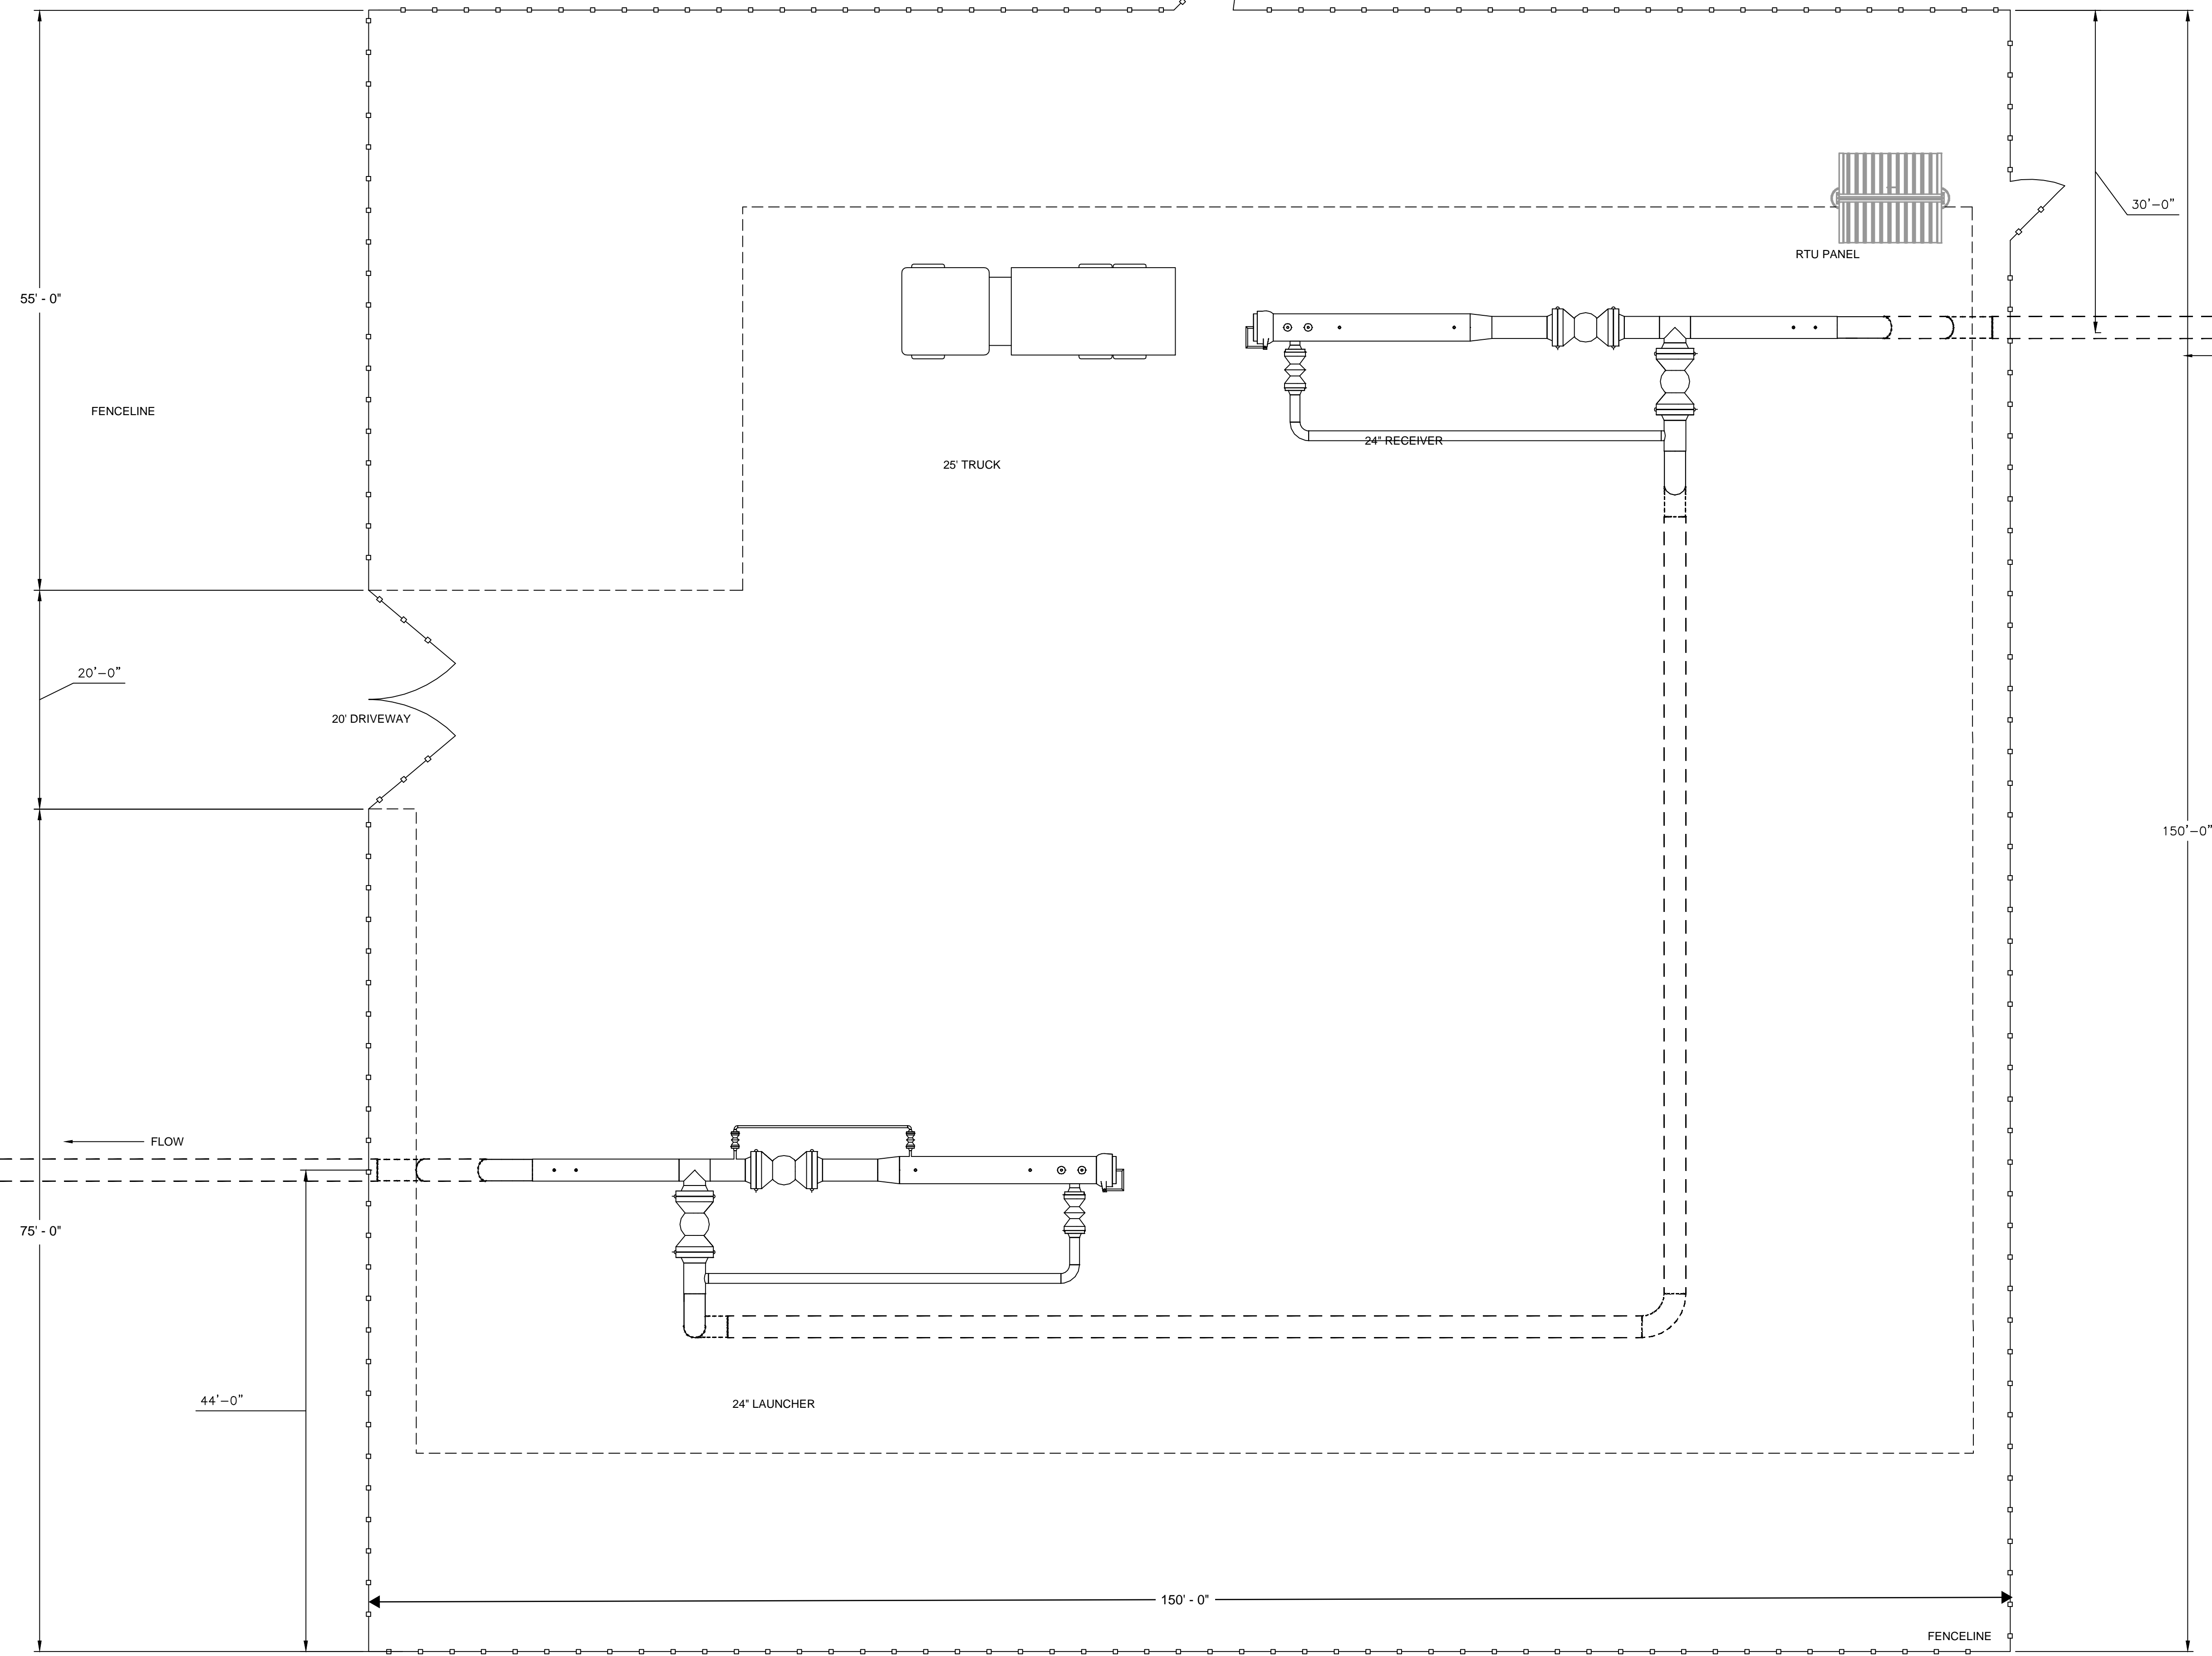


Appendix 2 - Typical Aboveground Facility Layouts

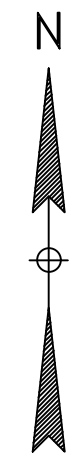

NOTES:

NOTES:
1.


NOT FOR CONSTRUCTION

NO.	REVISION-DESCRIPTION	BY	DATE	CHK'D	APP'D	APP'D
0	ISSUED FOR USE	JLS	07-FEB-2022			

GULF INTERSTATE ENGINEERING HOUSTON, TEXAS	
DWN. BY: JLS	DATE: 7-FEB-2022
CHK. BY:	
DISC. ENGR:	
PROJ. MGR:	
CLIENT APP:	
SCALE:	

**MIDWEST CARBON EXPRESS
TYPICAL 24" LAUNCHER/ RECEIVER
PLOT PLAN**

AFE No. DWG. NO: 1927-000-FC-DWG-0004 REV: 0

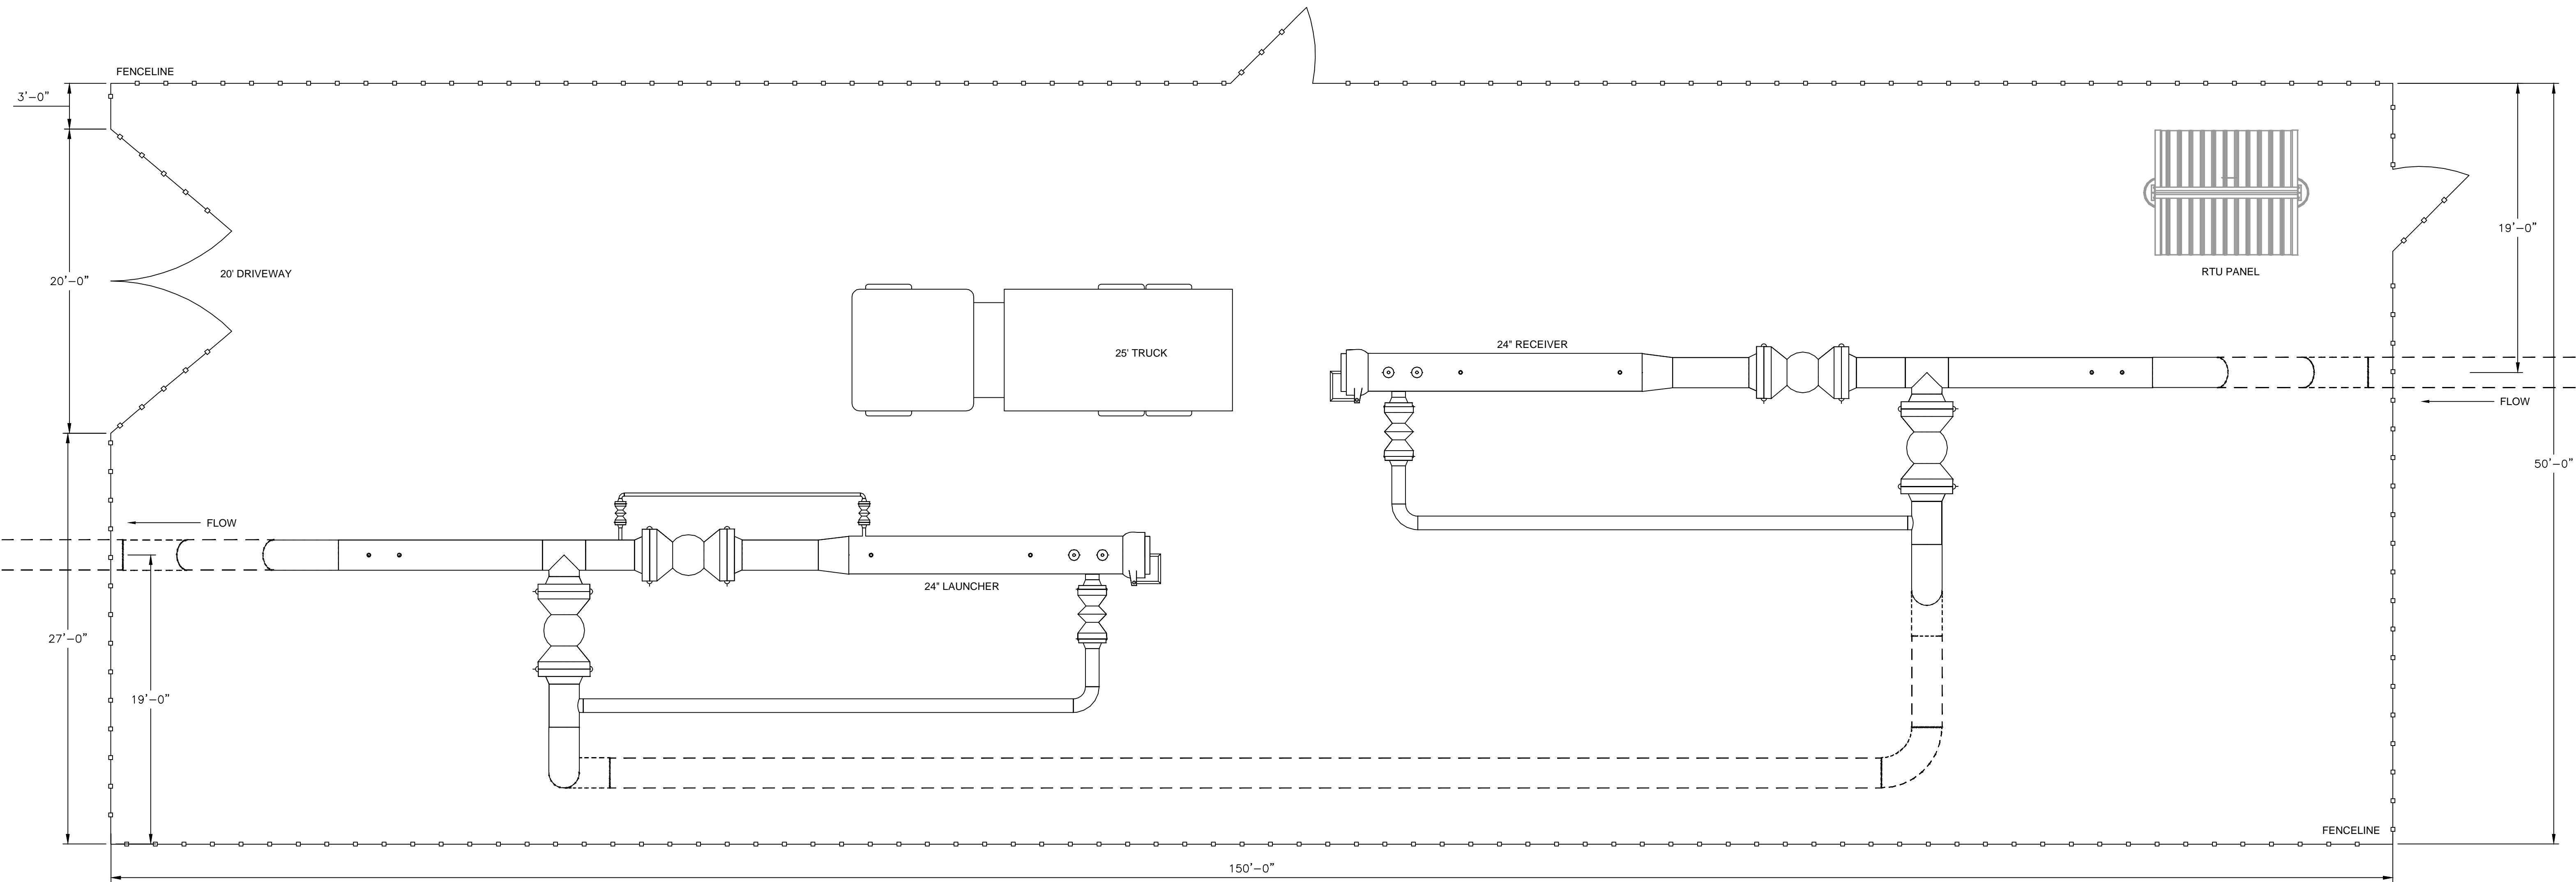

NOTES:

1.

NOT FOR CONSTRUCTION


NO.	REVISION-DESCRIPTION	BY	DATE	CHKD	APPD	APPD
B	ISSUED FOR USE	JLS	06-JAN-2021			
A	PRELIMINARY FOR REVIEW	JLS	14-DEC-2021			



DWN. BY:	JLS	DATE:	14-DEC-2021
CHK. BY:			
DISC. ENGR:			
PROJ. MGR:			
CLIENT APP:			
SCALE:			

**SUMMIT CARBON SOLUTIONS
TYPICAL 24" LAUNCHER/ RECEIVER
PLOT PLAN**

AFE No.	DWG. NO: 1927-000-FC-DWG-0004	REV: B
---------	-------------------------------	--------

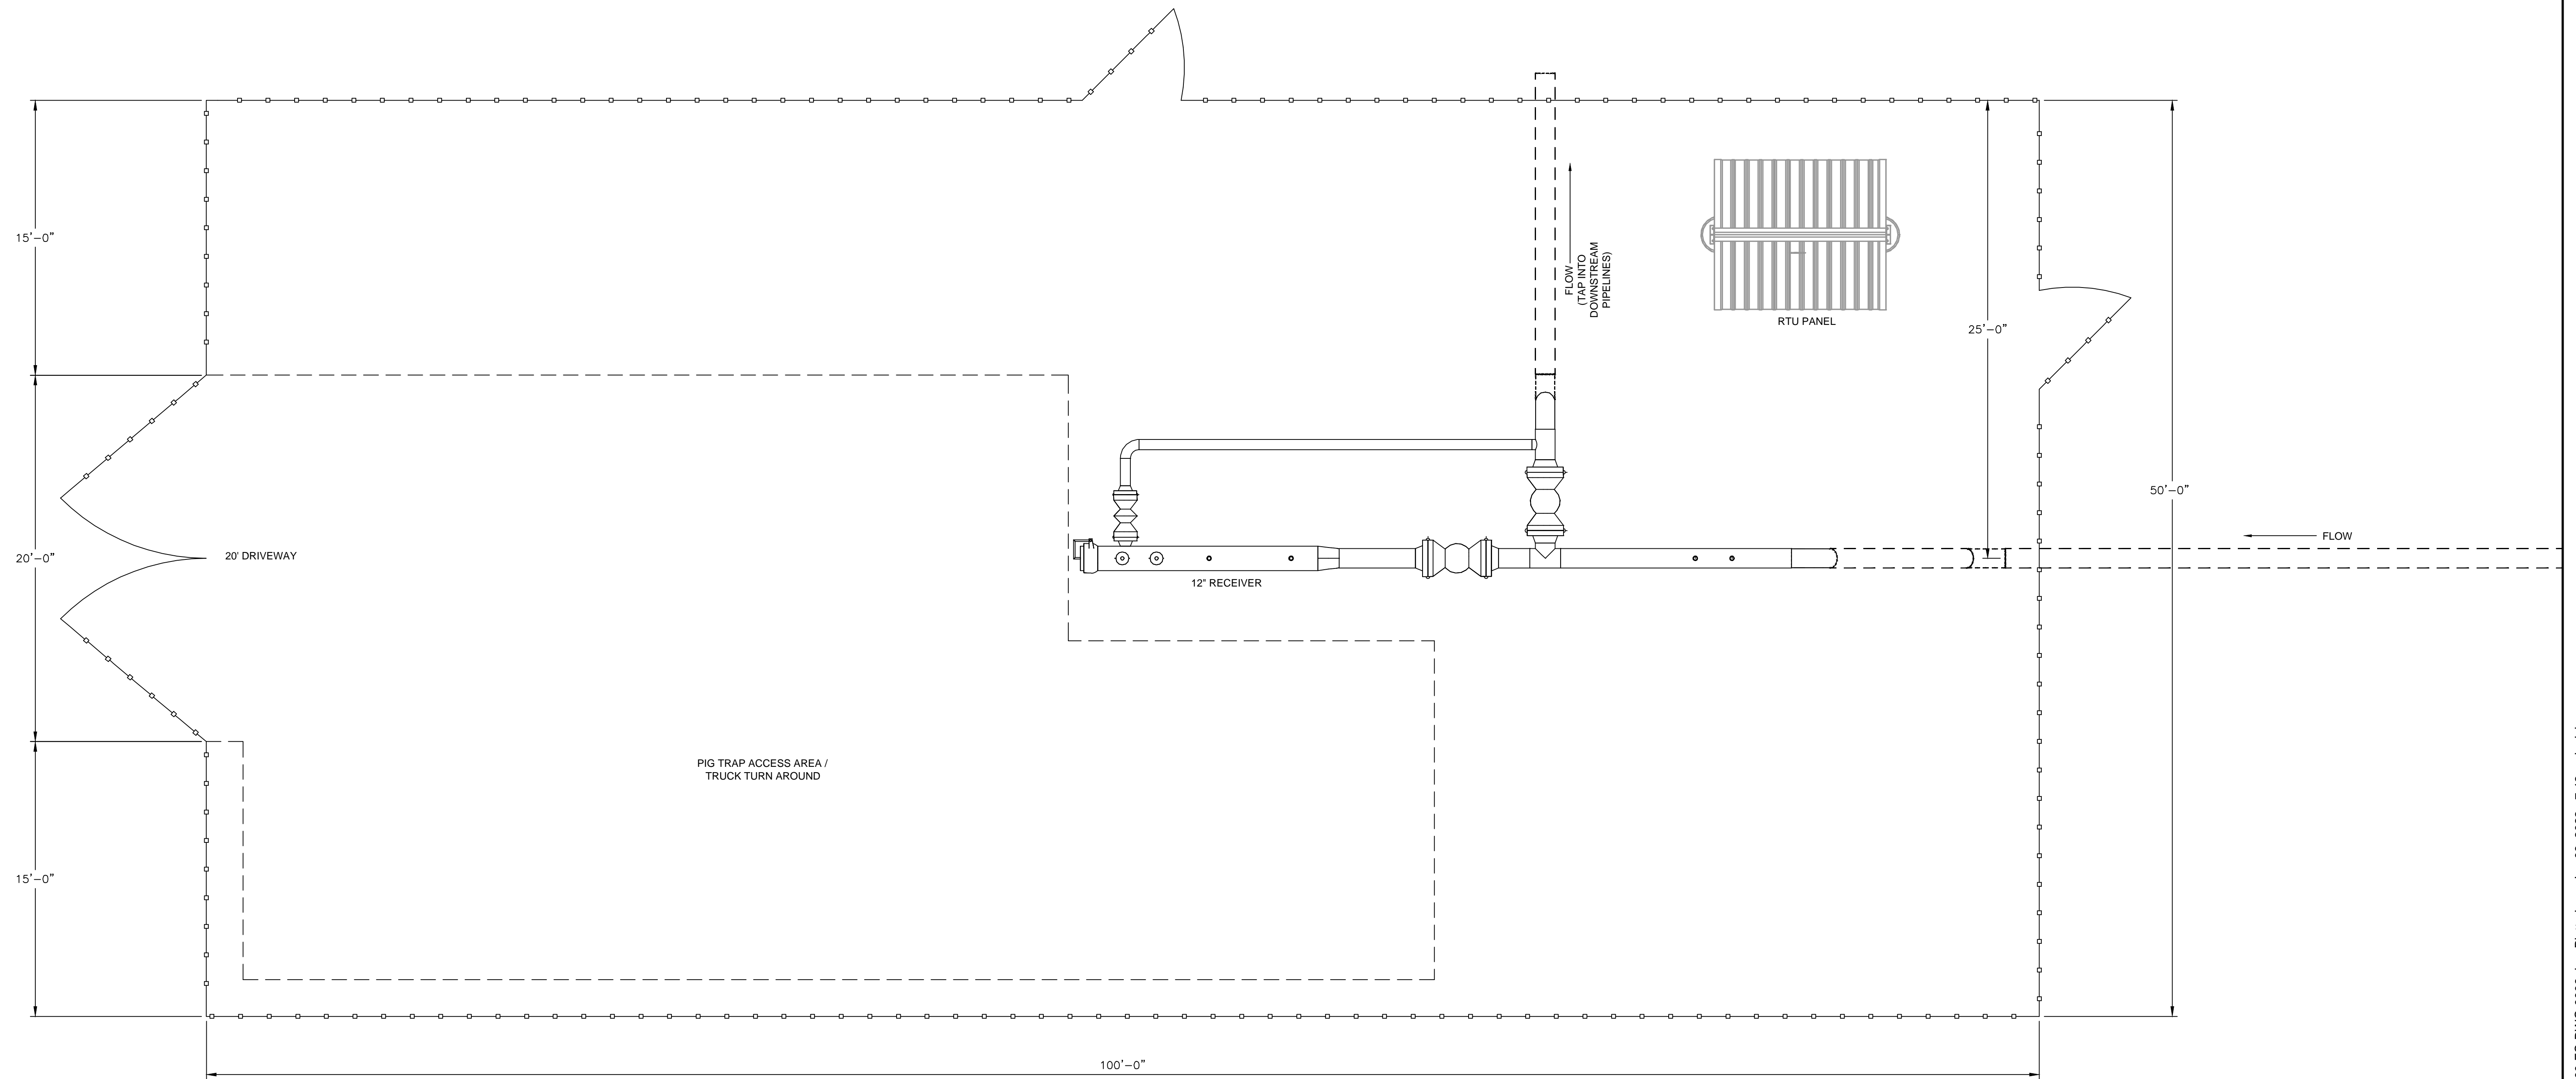

NOTES:

1.

NOT FOR CONSTRUCTION


NO.	REVISION-DESCRIPTION	BY	DATE	CHK'D	APP'D	APP'D
B	ISSUED FOR USE	JLS	06-JAN-2021			
A	PRELIMINARY FOR REVIEW	JLS	14-DEC-2021			



DWN. BY:	JLS	DATE:	14-DEC-2021
CHK. BY:			
DISC. ENGR:			
PROJ. MGR:			
CLIENT APP:			
SCALE:			

**SUMMIT CARBON SOLUTIONS
TYPICAL 12" SINGLE
LAUNCHER/RECEIVER
PLOT PLAN**

AFE No.	DWG. NO: 1927-000-FC-DWG-0006	REV: B
---------	-------------------------------	--------

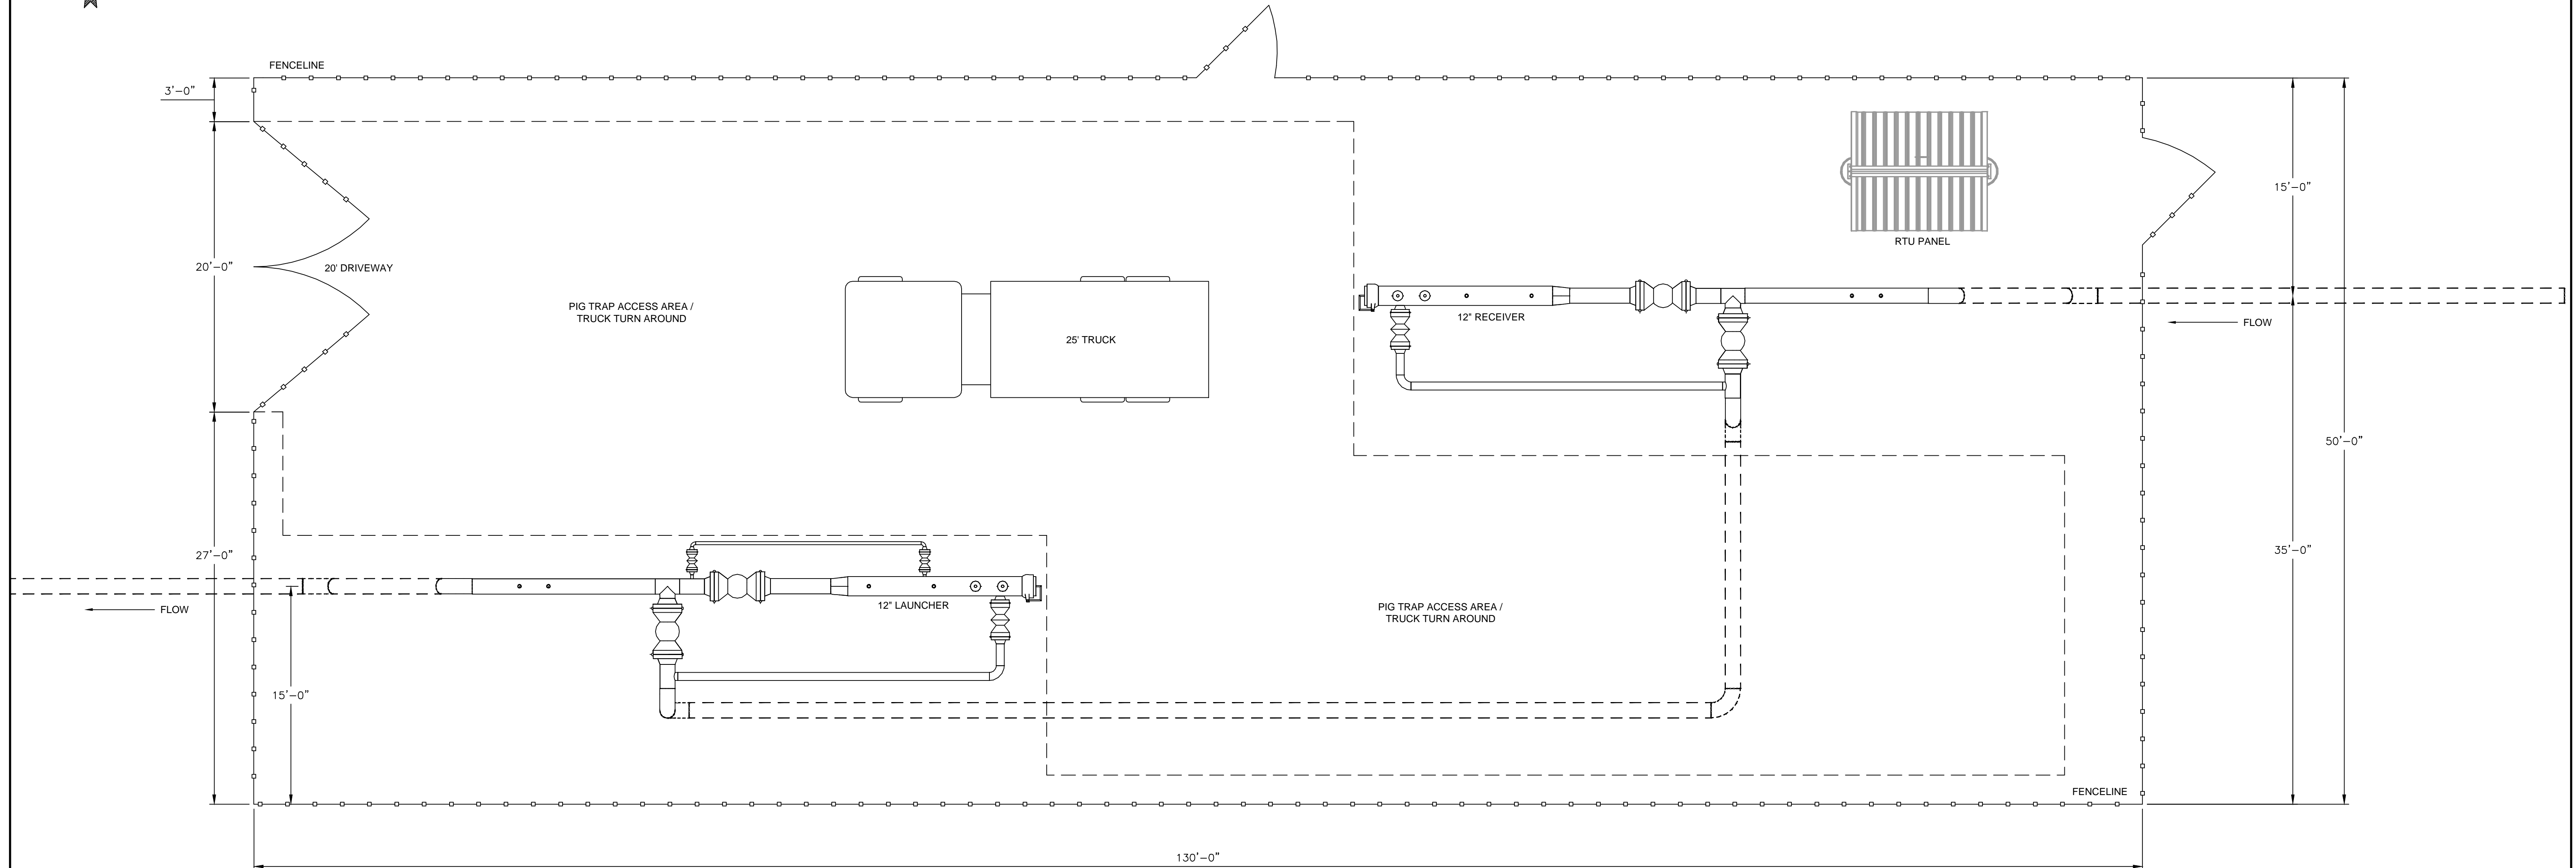

NOTES:
1.


NOT FOR CONSTRUCTION

NO.	REVISION-DESCRIPTION	BY	DATE	CHK'D	APP'D	APP'D
B	ISSUED FOR USE	JLS	06-JAN-2021			
A	PRELIMINARY FOR REVIEW	JLS	14-DEC-2021			

--	--	--	--	--	--	--	--

GULF INTERSTATE ENGINEERING HOUSTON, TEXAS	
DWN. BY: JLS	DATE: 14-DEC-2021
CHK. BY:	
DISC. ENGR:	
PROJ. MGR:	
CLIENT APP:	
SCALE:	

SUMMIT CARBON SOLUTIONS TYPICAL 12" LAUNCHER/ RECEIVER PLOT PLAN		
AFE No.	DWG. NO: 1927-000-FC-DWG-0007	REV: B

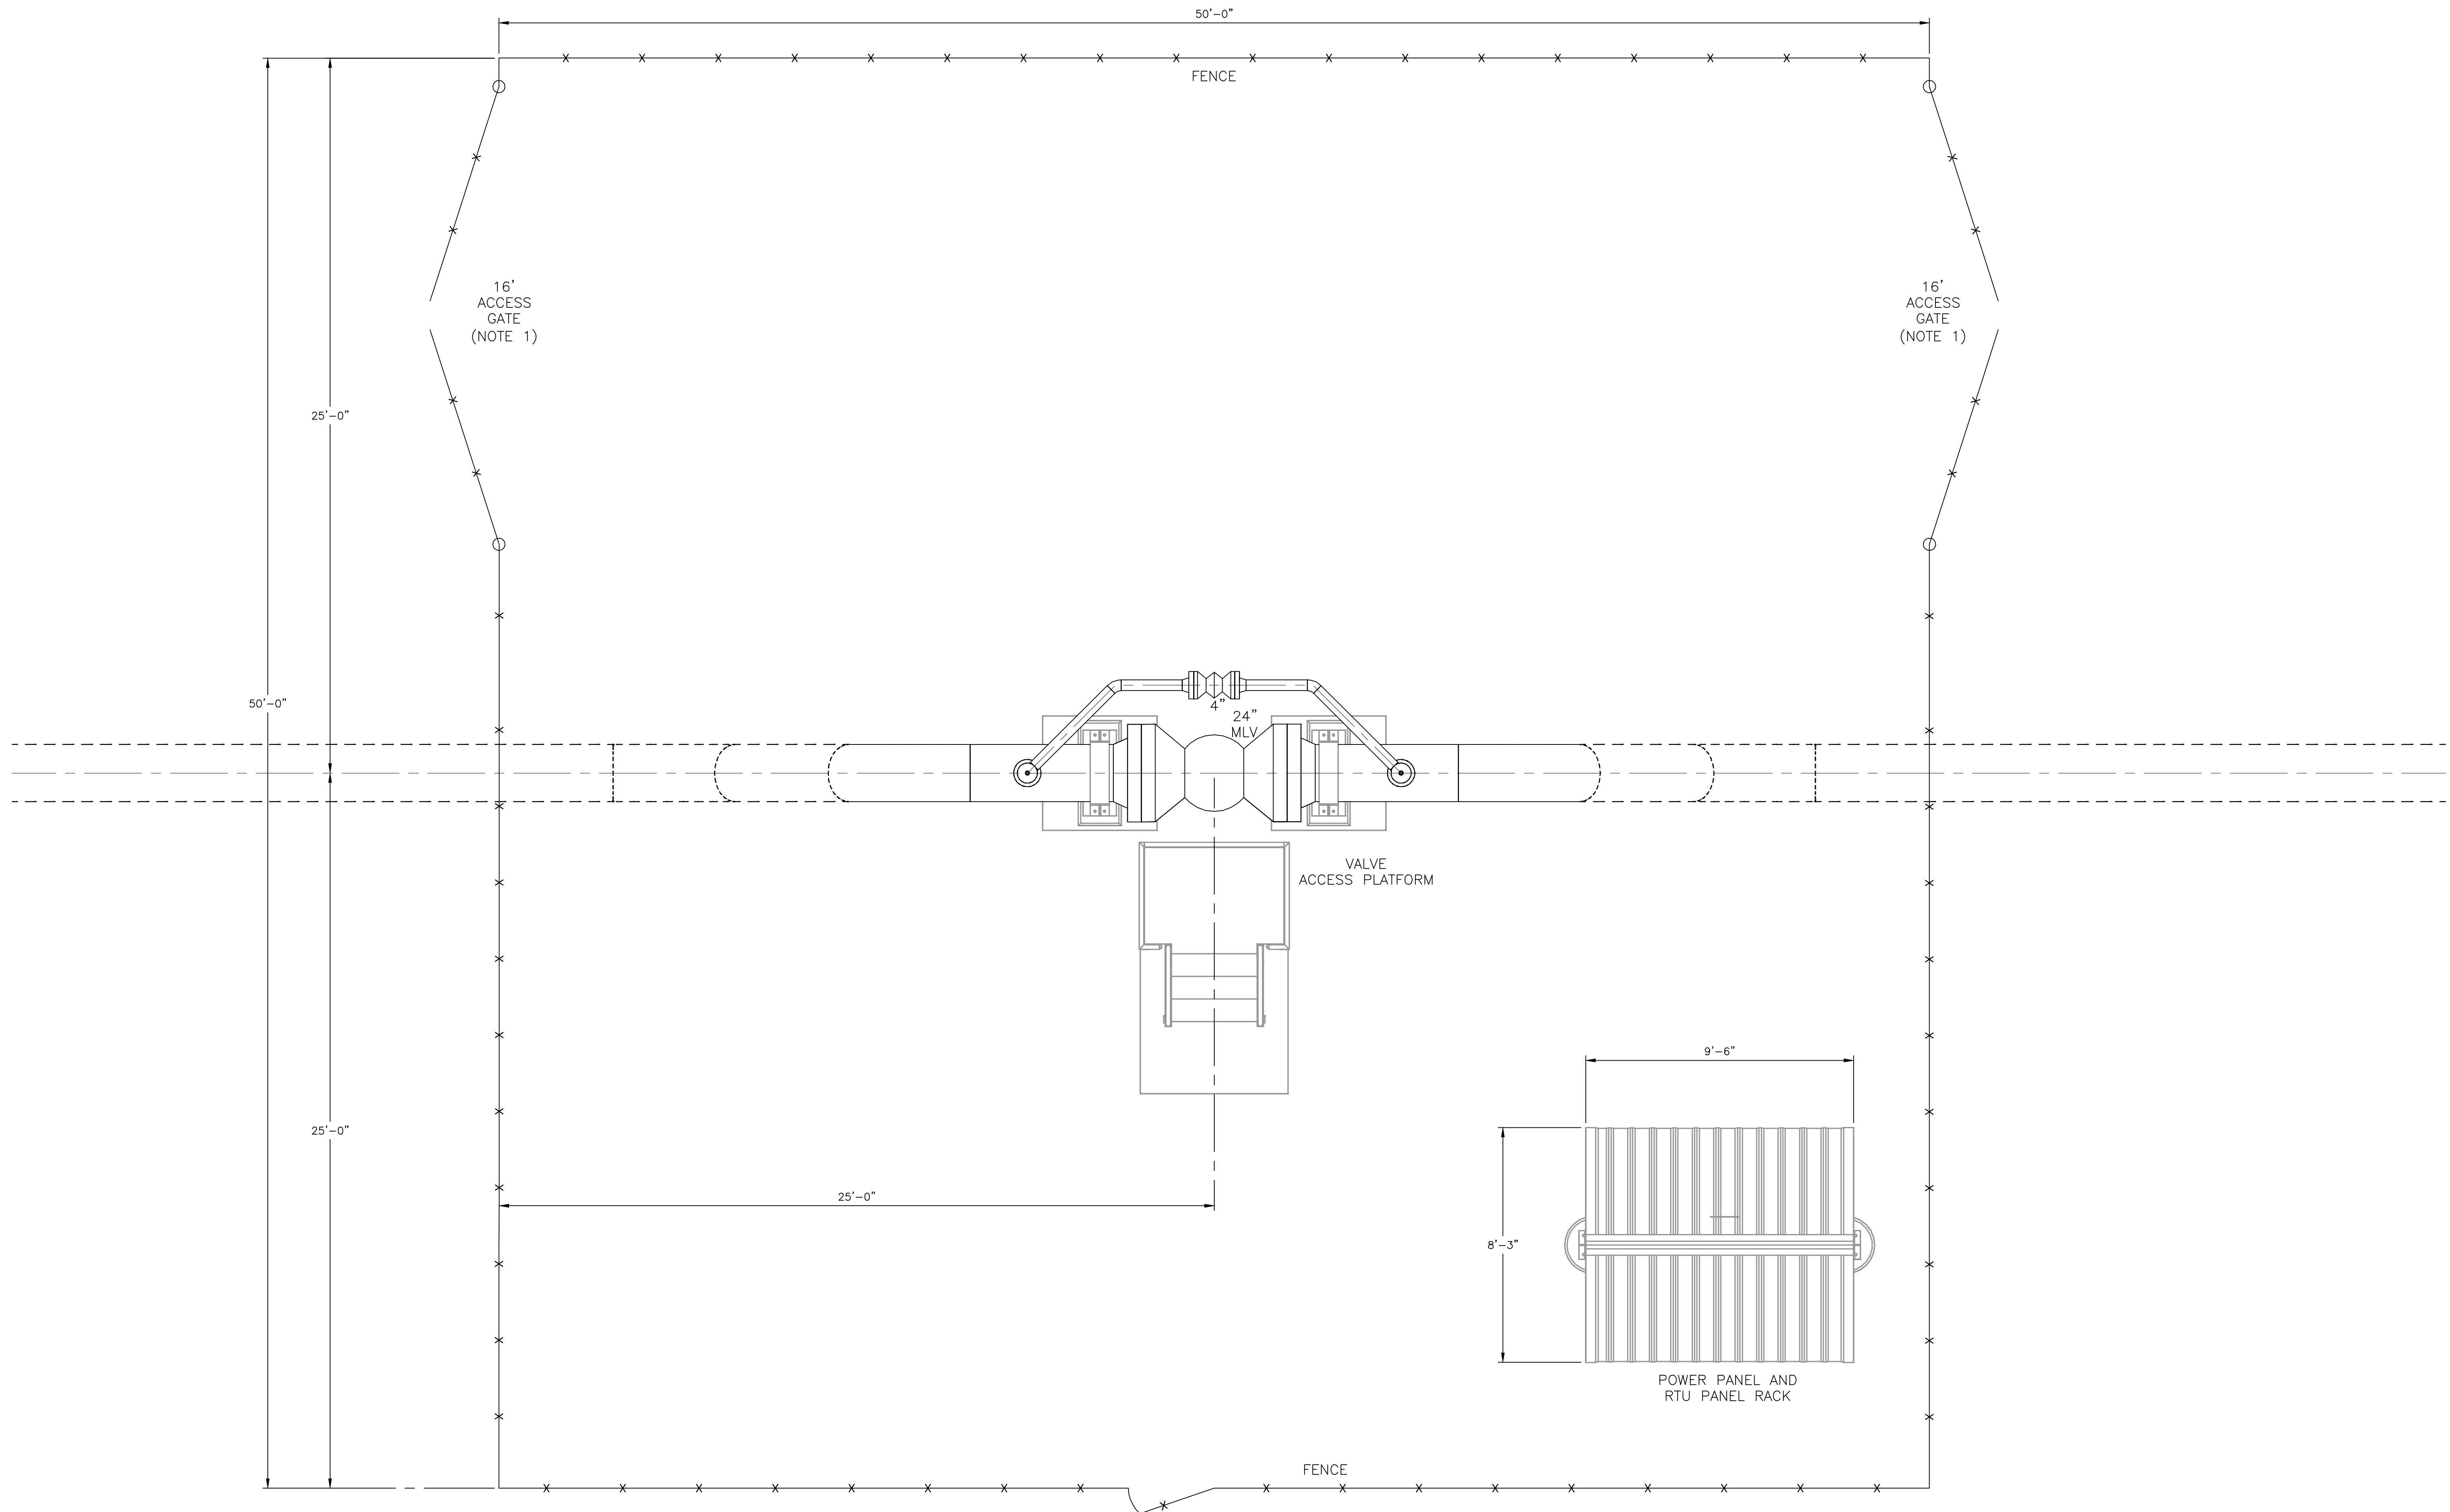

NOTES:
 1. NUMBER AND LOCATION OF 16' ACCESS GATES WILL BE DETERMINED ON A CASE BY CASE BASIS DURING DETAIL DESIGN.

REFERENCE DRAWINGS
 1927-000-PL-DWG-0027 TYPICAL MLV PIPING SECTION
 1927-000-PL-DWG-0025 TYPICAL MLV BILL OF MATERIAL

NOT FOR CONSTRUCTION

NO.	REVISION-DESCRIPTION	BY	DATE	CHKD	APPD	APPD
0	ISSUED FOR USE	JLS	06-DEC-2021			

GULF INTERSTATE ENGINEERING
HOUSTON, TEXAS

DWN. BY: JLS	DATE: 05-NOV-2021
CHK. BY:	
DISC. ENGR:	
PROJ. MGR:	
CLIENT APP:	
SCALE: 3/8"=1'-0"	

SUMMIT CARBON SOLUTIONS
TYPICAL MLV
PLOT PLAN

AFE No.	DWG. NO: 1927-000-PL-DWG-0026	REV: 0
---------	-------------------------------	--------