


Path: \\bmc\dfs\resources\Local\Clients\KCM\EN\103828_SweetlandWind\ArcGIS\Geospatial\DataFiles\ArcDocs\PUC_App\Figure_A-5_SitingConstraints_new.mxd apwoehler 3/4/2019
COPYRIGHT © 2019 BURNS & MCDONNELL ENGINEERING COMPANY, INC.
Service Layer Credits: Source: Esri, DigitalGlobe, GeoEye, Earthstar Geographics, CNES/Airbus DS, USDA, USGS, AeroGRID, IGN, and the GIS User Community

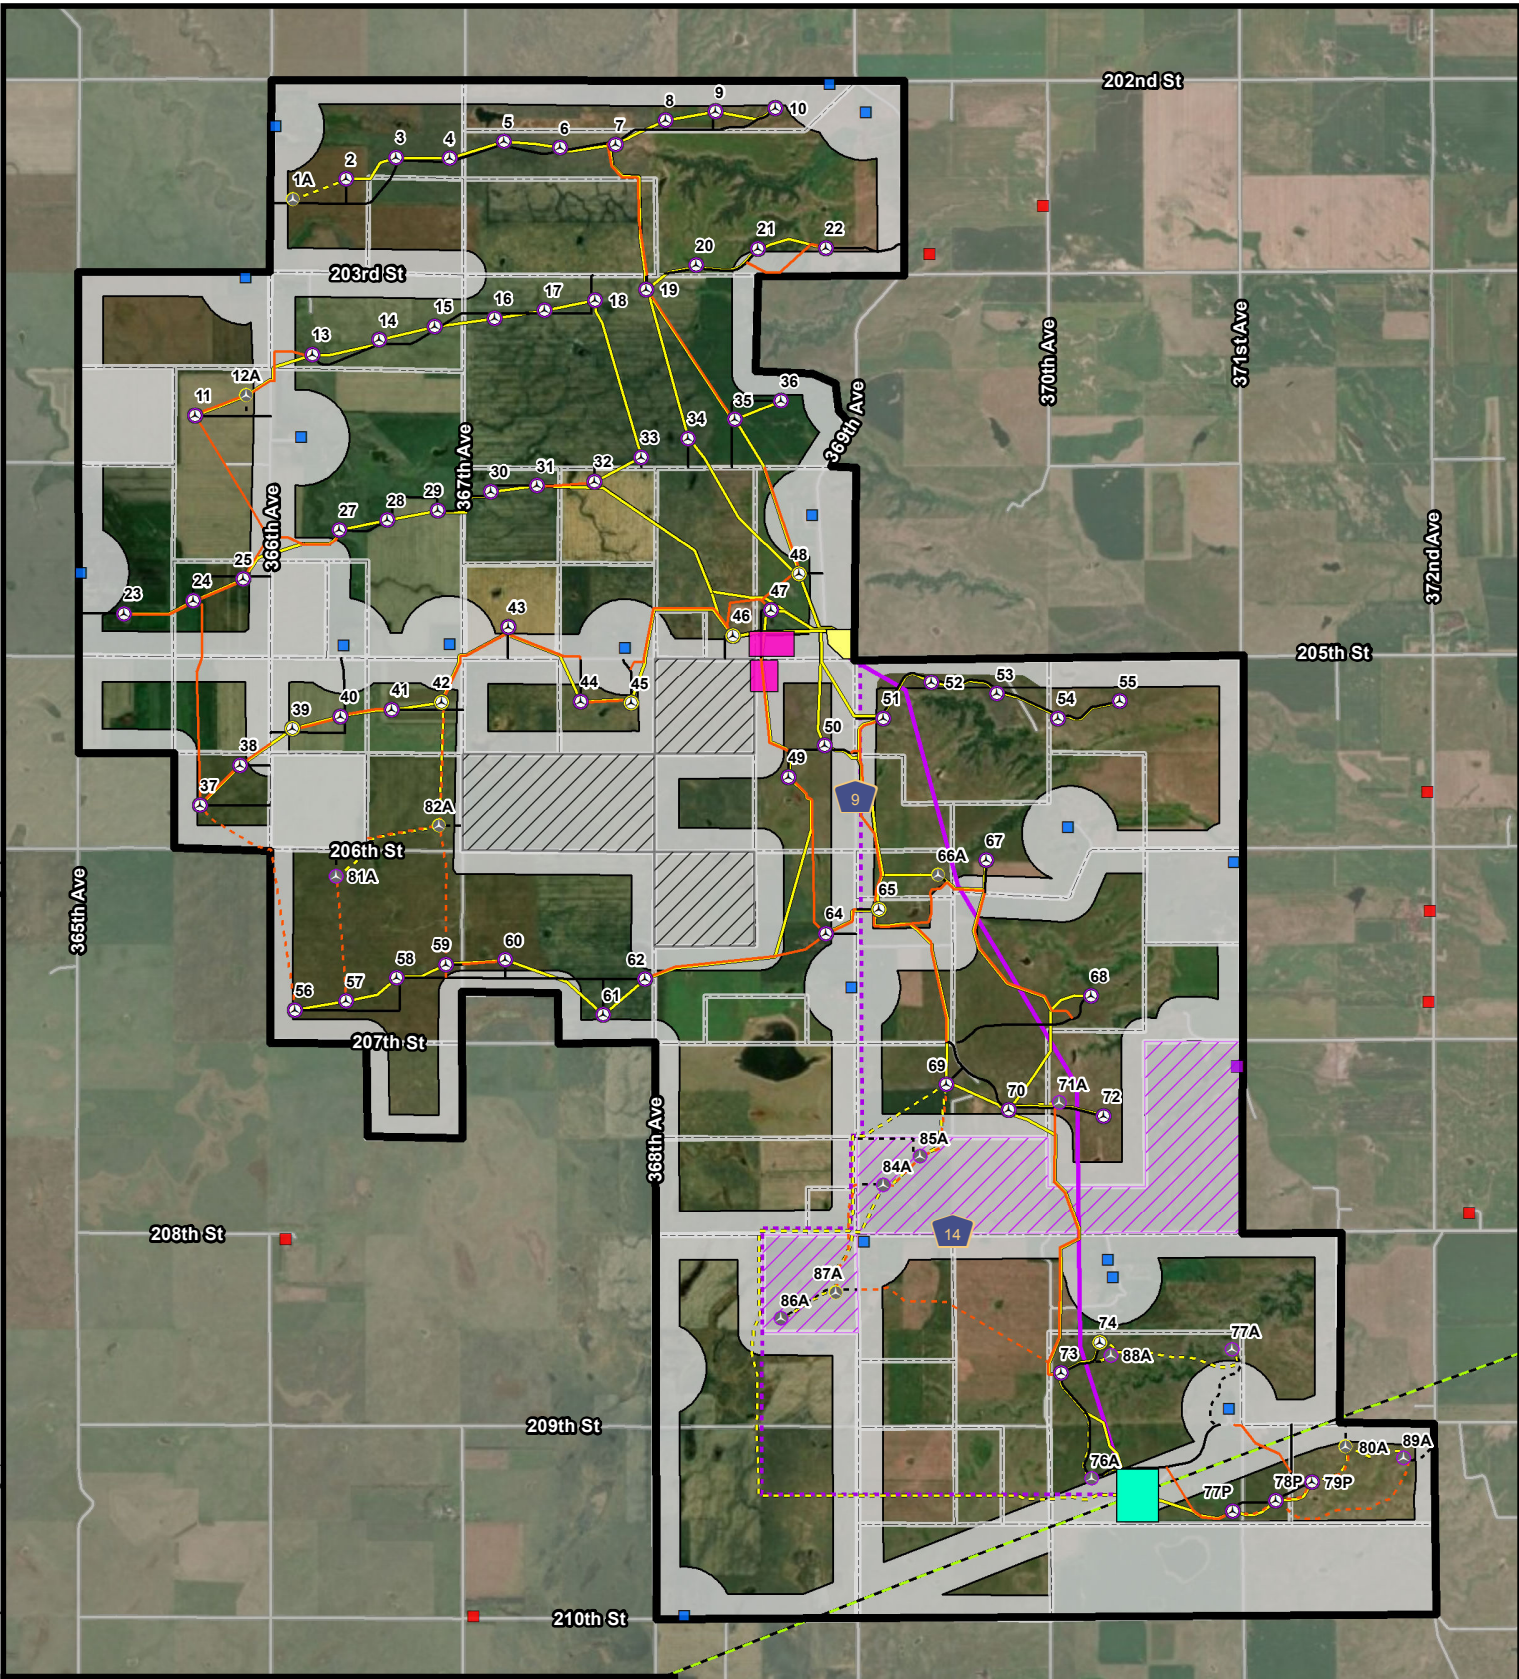

- Project Area
- Turbine Buildable Area (approx.)
- Constraint
- Parcels**
 - Participating
 - Pending Participation
 - Not Participating
- Residence**
 - Participating
 - Pending Participation
 - Not Participating
- Primary Turbine, 114m
- Primary Turbine, 89m
- Alternate Turbine, 114m
- Alternate Turbine, 89m
- Crane Path Primary
- Crane Path Alternate
- Collection Line Primary
- Collection Line Alternate
- Wind Turbine Access Road Primary
- Wind Turbine Access Road Alternate
- Transmission Facility Preferred
- Transmission Facility Alternate
- Laydown Yard/O&M Facility
- Substation
- Switchyard
- WAPA 230-kV Transmission Line
- Local Street

00.51

Miles

Figure A-5
Siting Constraints
Sweetland Wind Farm, LLC
Hand County, South Dakota