

1

2

3

4


5

A

B

C

D

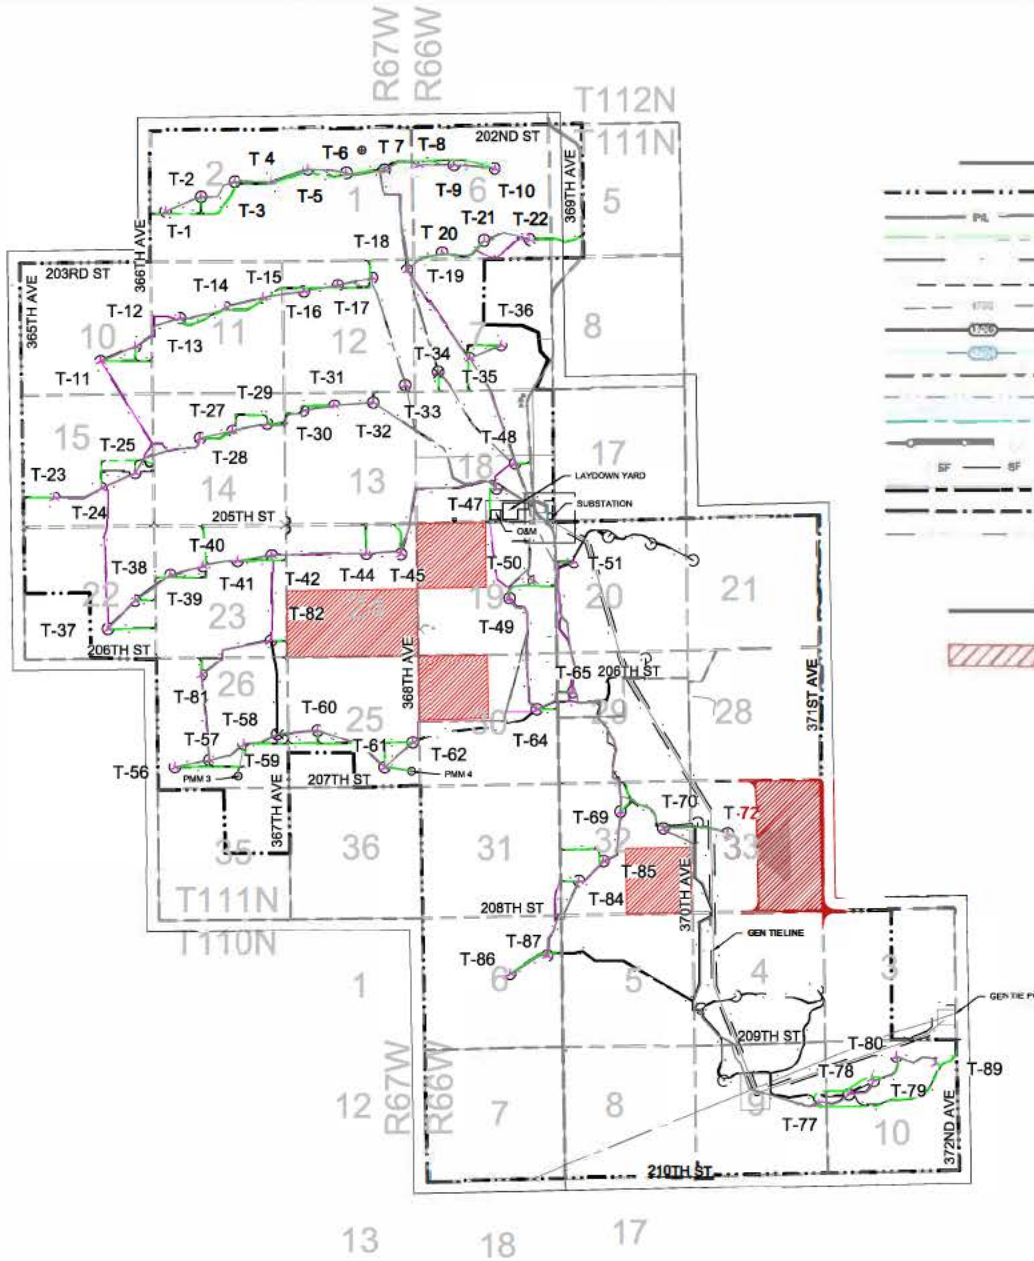

**LINES**

- PROJECT BOUNDARY
- PROPERTY LINE
- PROPOSED ACCESS ROAD CENTERLINE
- PROPOSED ACCESS ROAD CENTERLINE ALT
- EASEMENT / SETBACK
- EXISTING CONTOUR
- PROPOSED CONTOUR
- AS-BUILT CONTOUR
- DRAINAGE AREA BOUNDARY
- 100 YEAR FLOODPLAIN BOUNDARY
- DRAINAGE FLOW LINE / STREAM CENTERLINE
- PROPOSED FENCE
- PROPOSED SILT FENCE
- CRANE PATH CENTERLINE
- CRANE PATH CENTERLINE ALT
- UNDERGROUND COLLECTION LINE

**HATCHES**

- NON-PARTICIPATING LANDOWNER

PREPARED FOR:



DATE	ISSUED FOR 30% REVIEW
REV. DATE	ISSUE DESCRIPTION
APPROVED BY: AF	
CHECKED BY: ET	
DESIGNED BY: GM	
DRAWN BY: GM	
SCALE:	0 1250 2500 5000 1" = 2500' (FULL SIZE 22" x 34")

PROJECT NUMBER: MD2101005

DRAWING NAME:

**SWEETLAND WIND PROJECT**

**SITE PLAN**

DRAWING NO:  
**C-400-01**

REVISION  
**A**

CAD FILE: C-400-01 SITE PLAN