


Path: \\bnmcdfs\Resources\Local\Clients\KCM\EN\S\scout\CleanEn\103828_SweetlandWind\ArcGIS\Geospatial\DataFiles\ArcDocs\2021\Exhibit D - Turbine Changes - Public - T-69 Shift.mxd 10/19/2023
COPYRIGHT © 2023 BURNS & McDONNELL ENGINEERING COMPANY, INC.
Service Layer Credits: Source: Esri, Maxar, Earthstar Geographics, and the GIS User Community

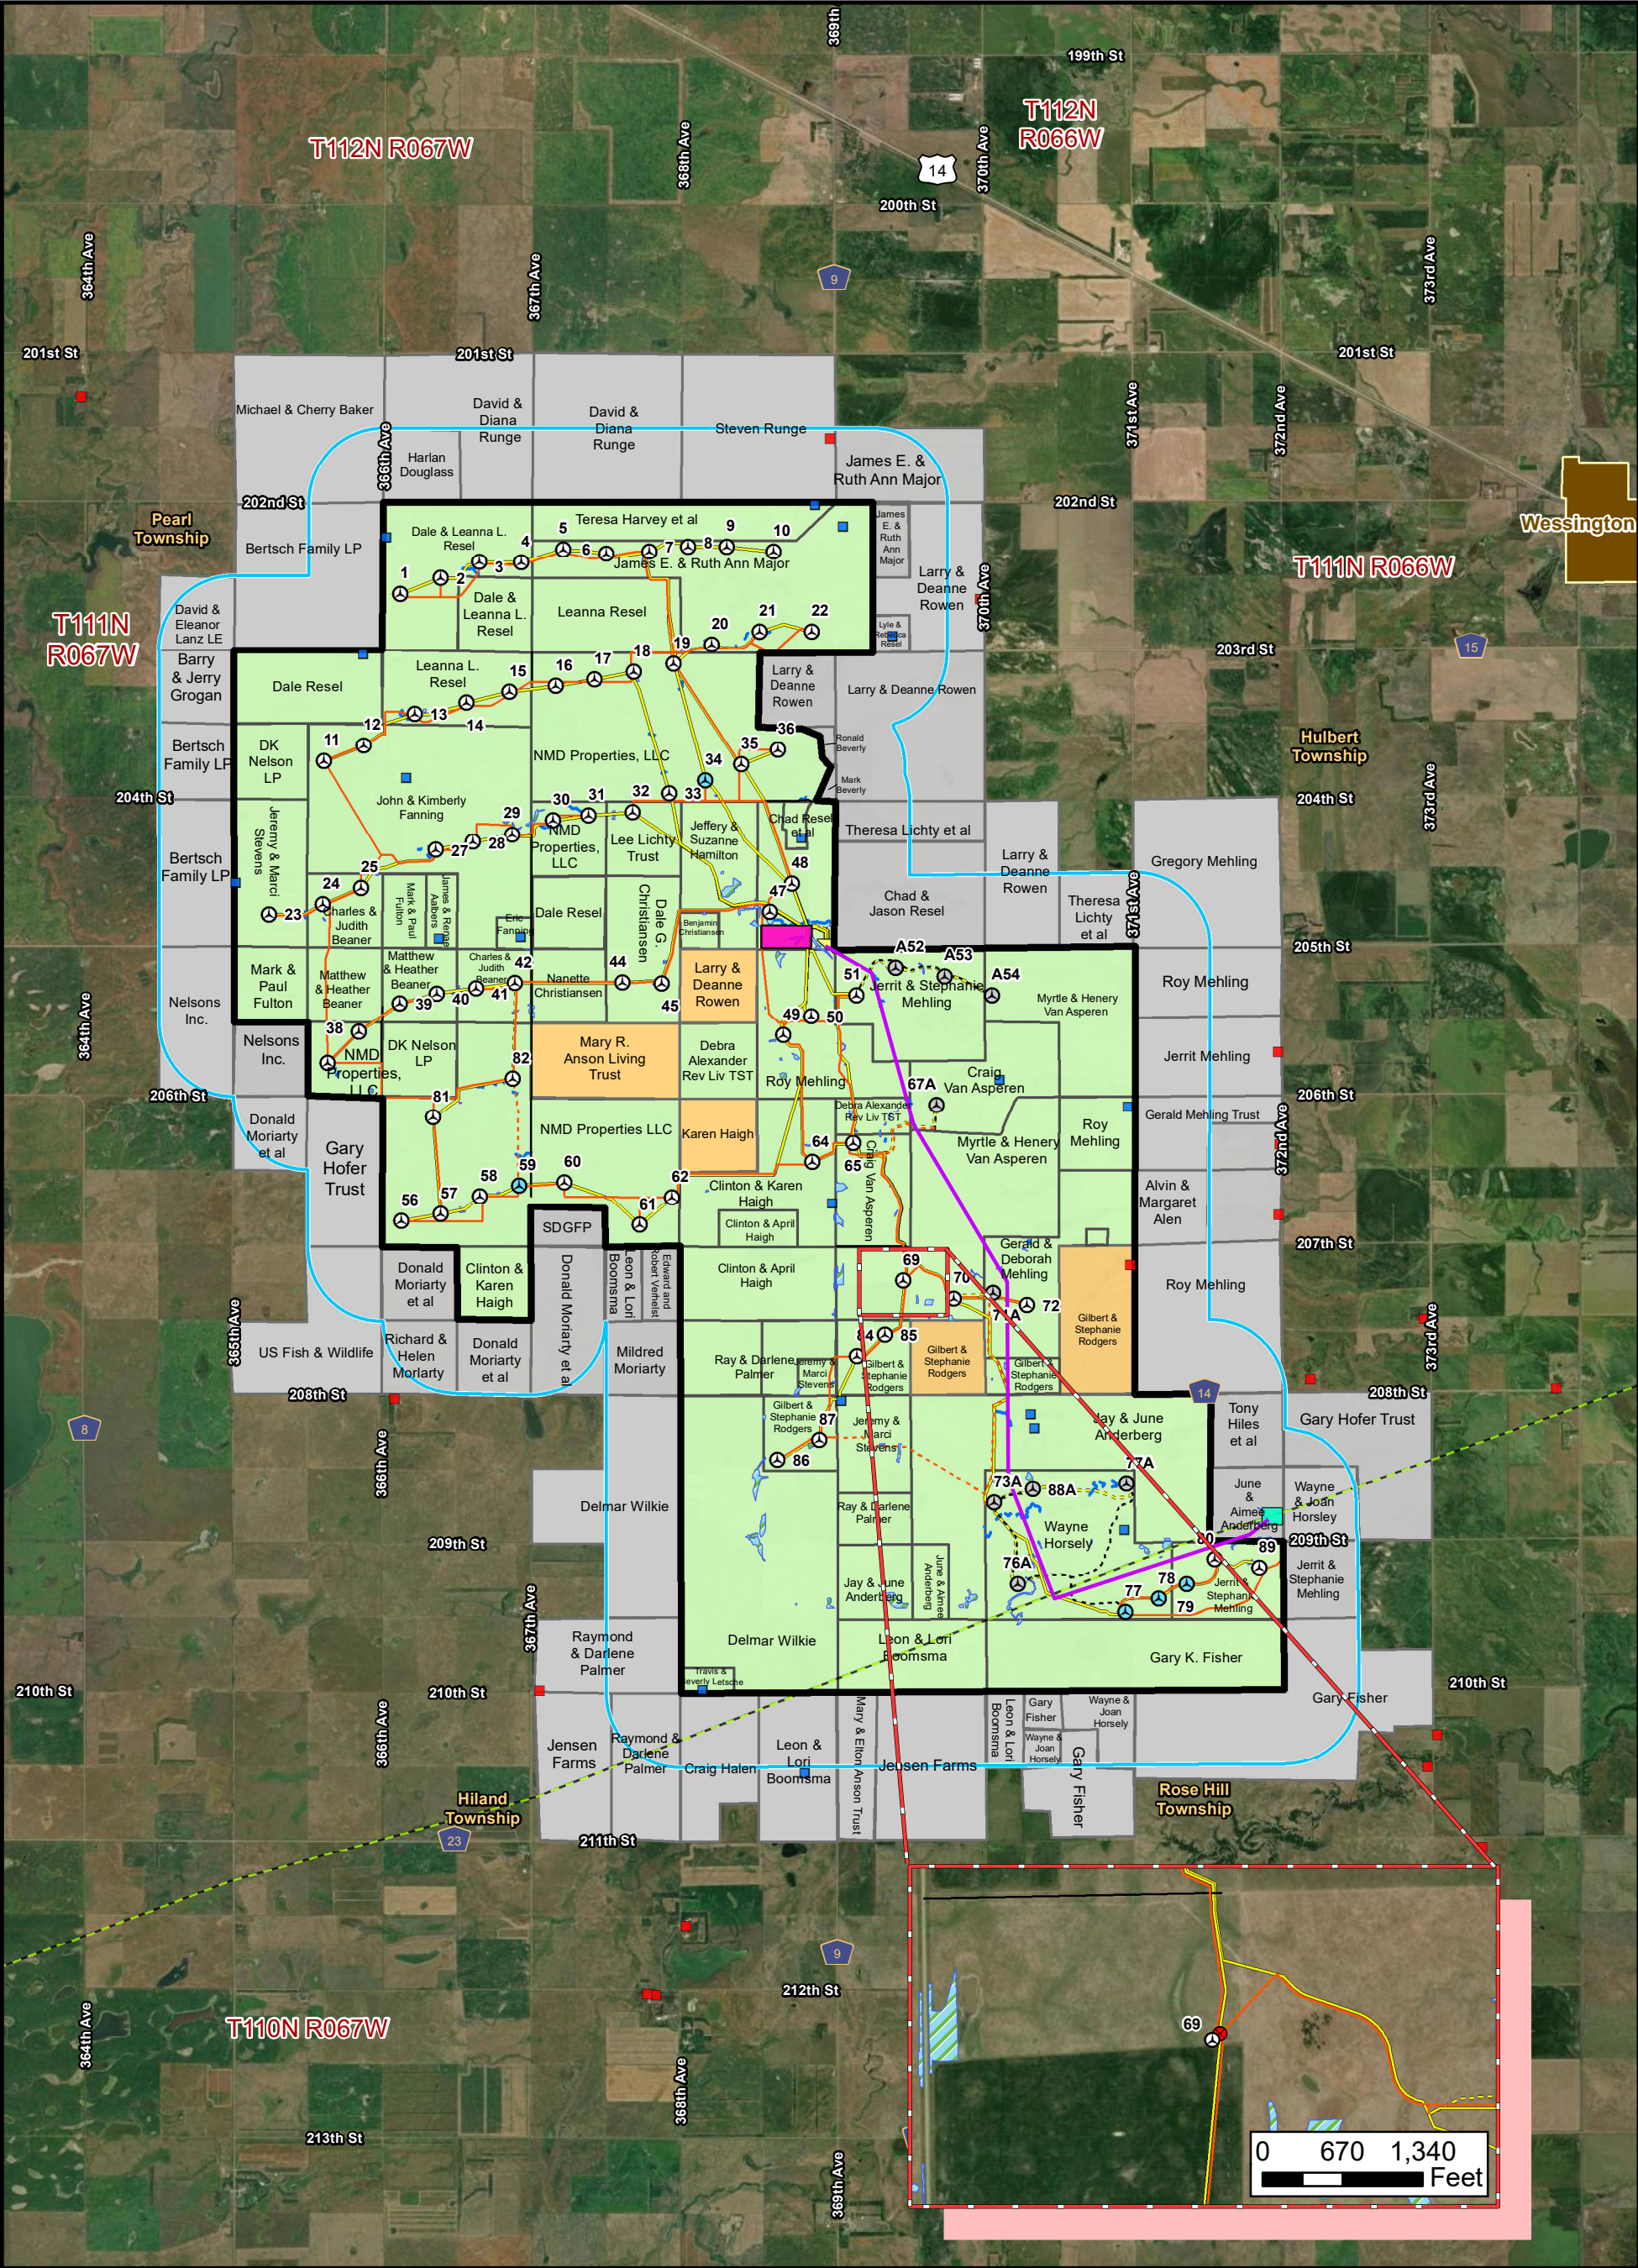

- Project Area - Half-mile Buffer - Switchyard - Delineated Stream - Delineated Wetland - Primary Turbine -GE 2.82/127 - Alternative Turbine Location - Old Turbine Location - Primary Turbine - GE 2.82/127 (Proposed Adjustment)	- Substation - Laydown Yard/O&M Facility 230-kV Gen-Tie Centerline - Collection Line Primary - Collection Line Alternate - Wind Turbine Access Road Primary - Wind Turbine Access Road Alternate - Wind Turbine Access Road Alternate - Crane Path Primary - Crane Path Alternate - WAPA 230-kV Transmission Line	Residence - Participating - Not Participating - Township and Range - Section - Railroad - Highway - Local Street Parcels - Participating - Not Participating - Parcels 1/2 Mile Surrounding Project	Scale 0 0.5 1 Mile North Arrow	Exhibit A Turbine Adjustment Sweetland Wind Farm, LLC Hand County, South Dakota
--	---	---	---	---